




1 ELEVATION
Front
1:25

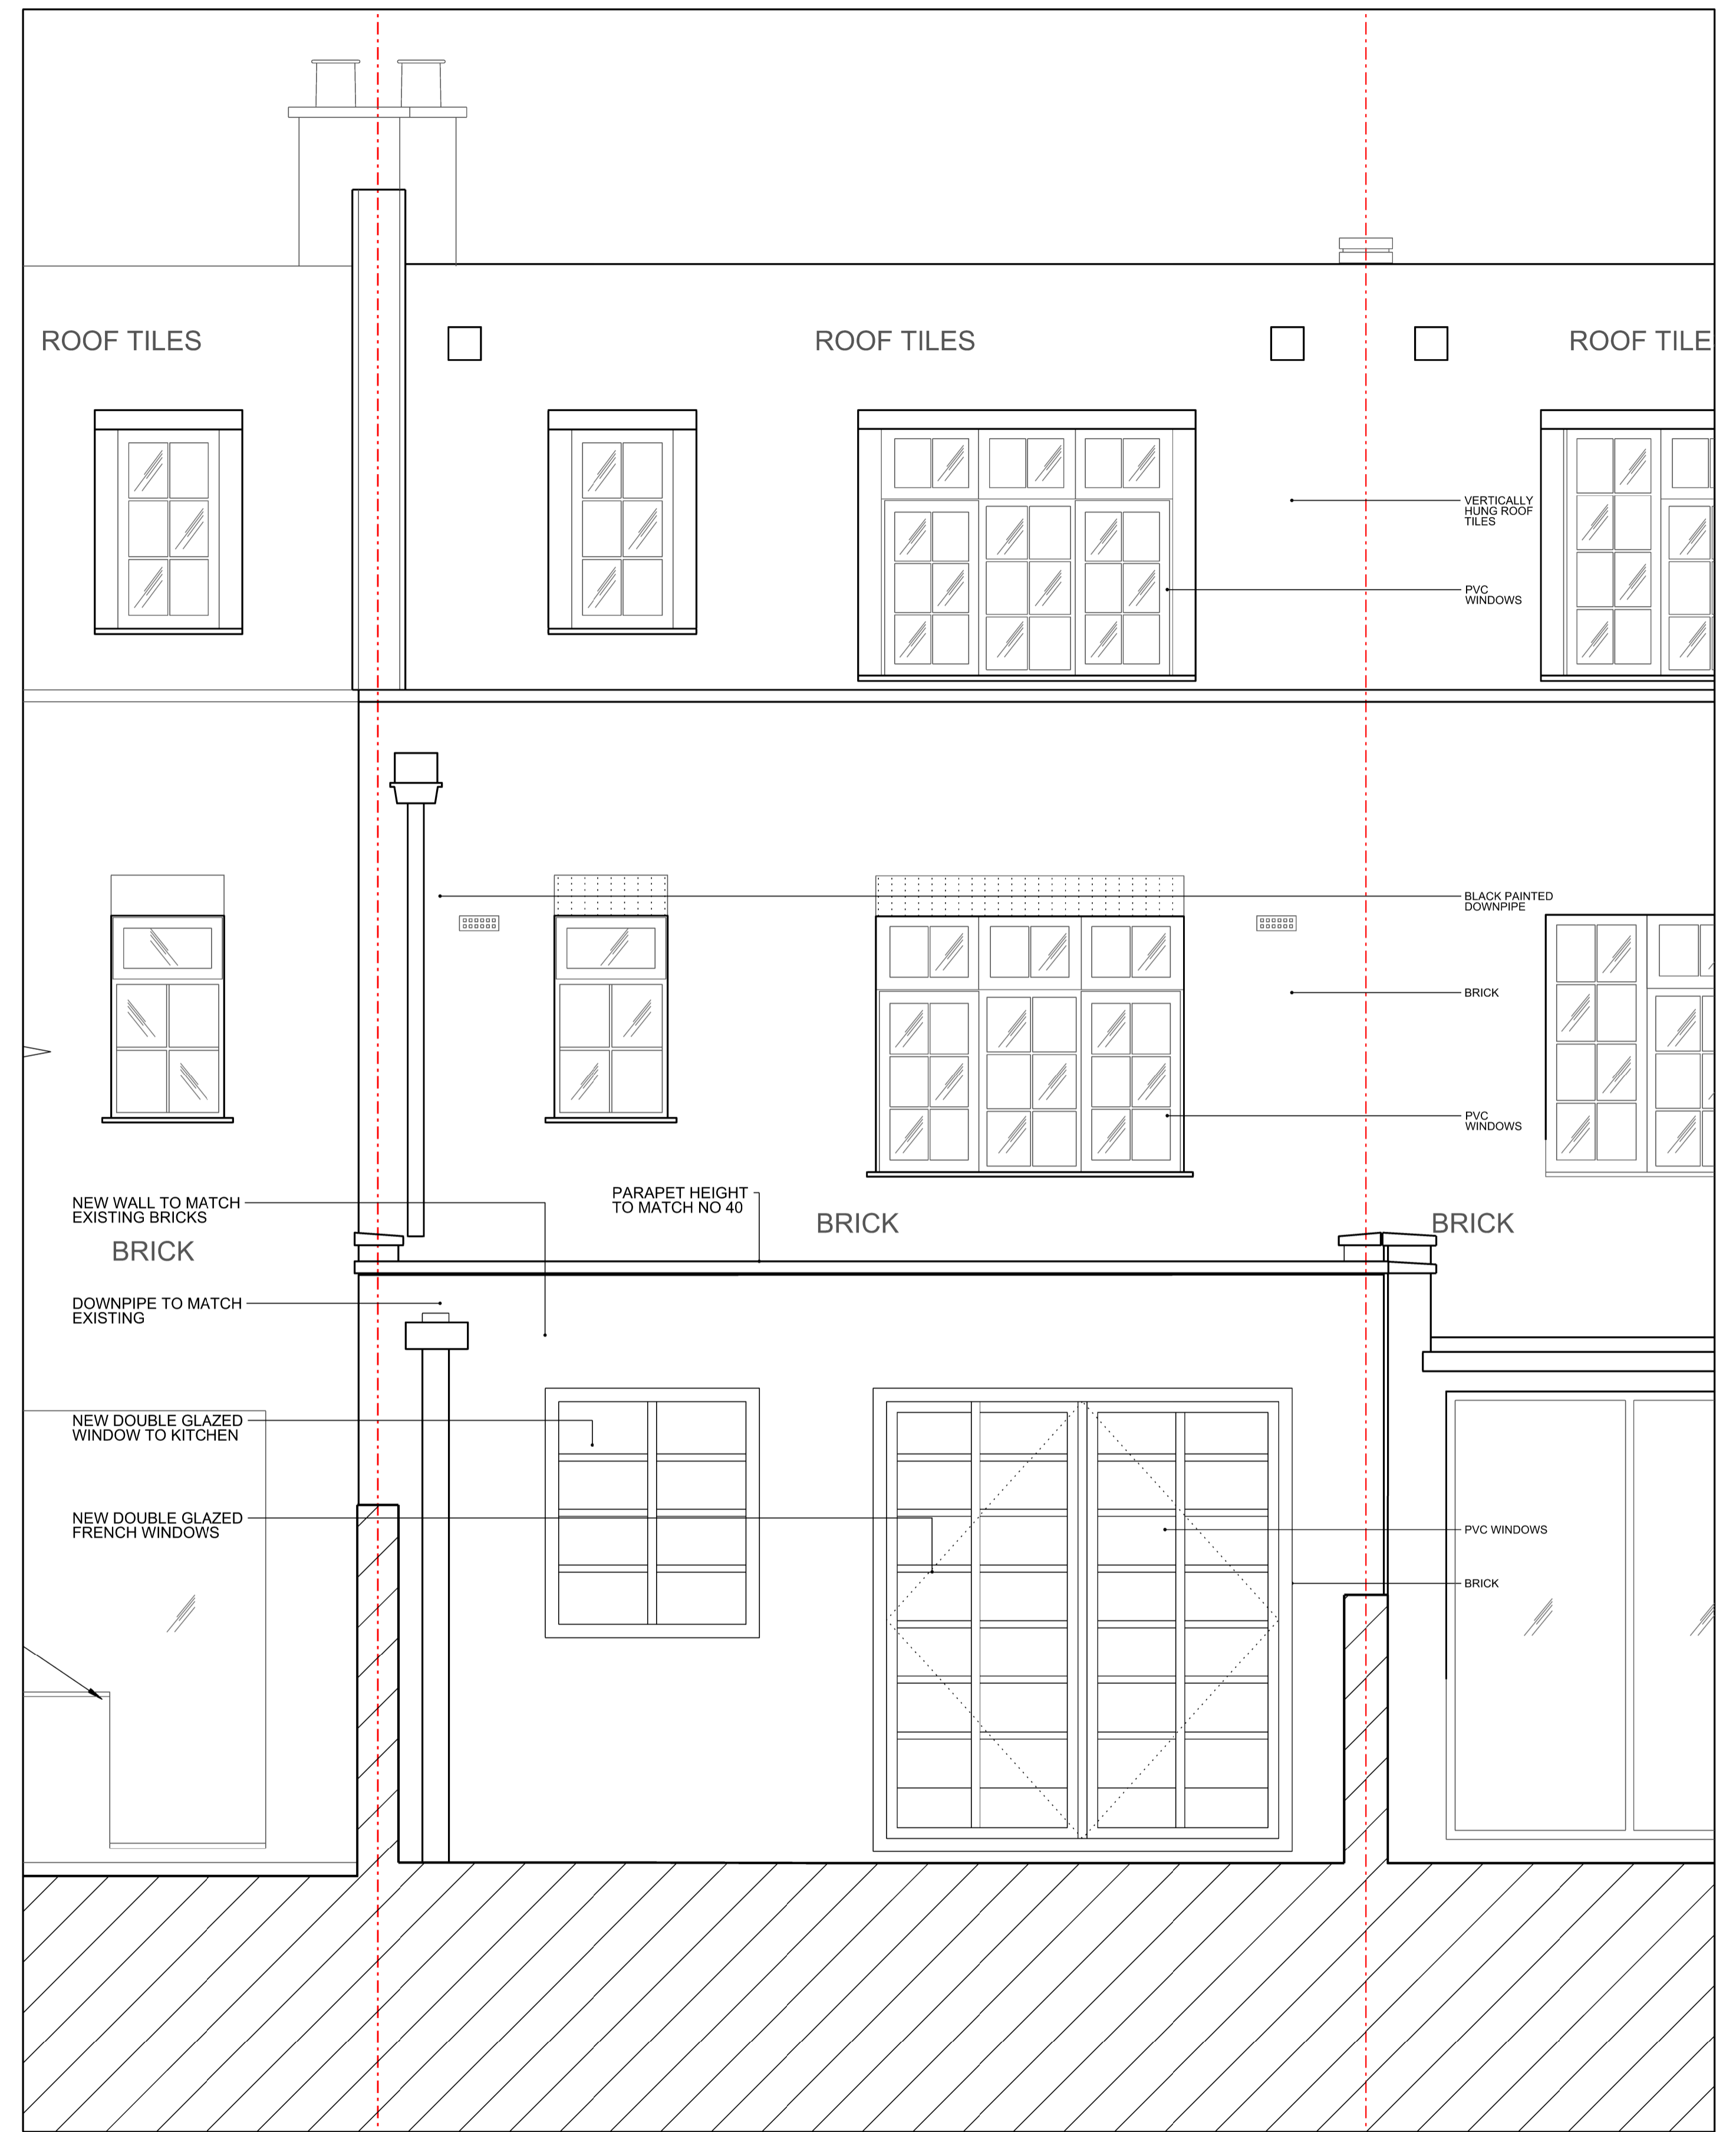

2 ELEVATION
Rear
1:25

<p>NOTES</p> <p>DO NOT SCALE ALL DIMENSIONS TO BE CHECKED ON SITE</p>	<p>D Planning Clarifications 13.12.2016 C Permitted Dev. Alterations 20.11.2016 B Survey elevations updated 23.11.2016 A NOTES UPDATED 11.10.2016</p>	<p>Unit 1.33 75 Whitechapel Road London E1 1DU london@pawlikwiedmer.com Registered in England & Wales No. 8155464 Registered Office: 27 Mortimer Street, W1T 3SL, UK</p>	<p>pawlik + wiedmer</p>		<p>HOUSE REFURBISHMENT 42 FAIRFAX ROAD, LONDON</p>	
			<p>Scale 1:25/50 @ A1/A3</p> <p>Date 20.09.2016</p> <p>Drawn AVF</p> <p>Status PLANNING</p> <p>Authorised NP</p>	<p>Title Front & Rear Elevations Proposed</p> <p>Proj No 16517</p> <p>Drg No PA_300</p> <p>Rev D</p>		