

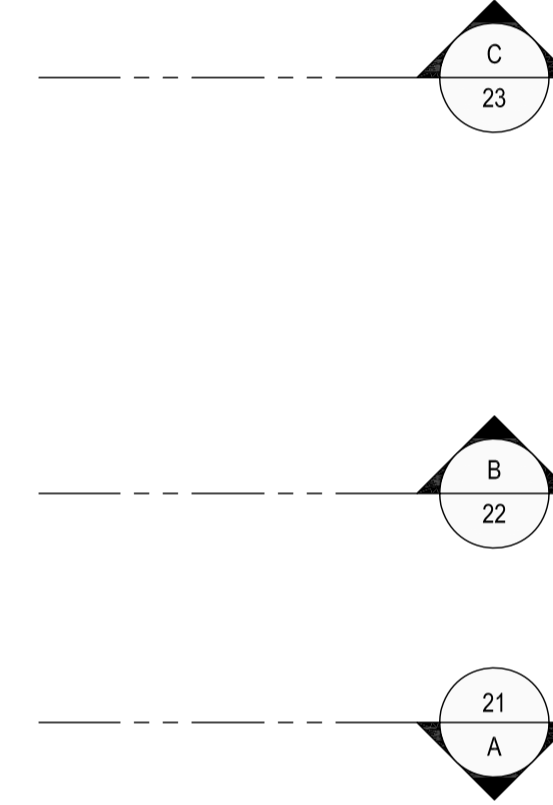


SITE BOUNDARY LINE

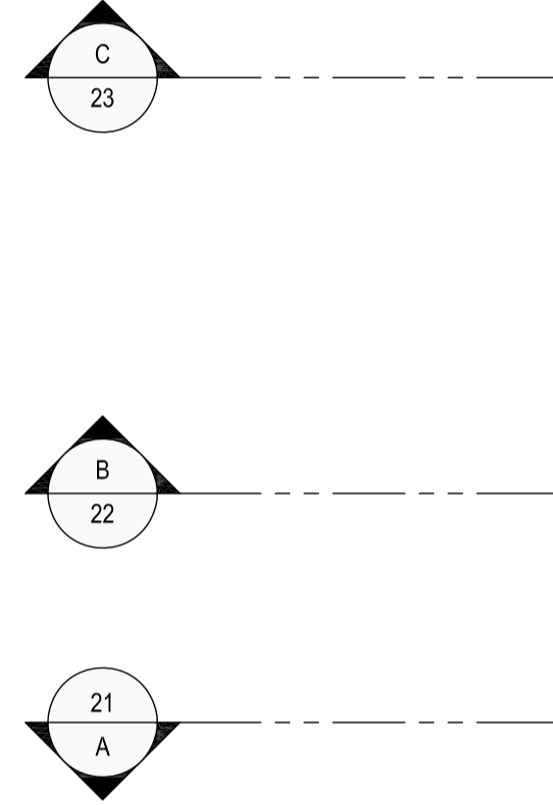


SITE BOUNDARY LINE

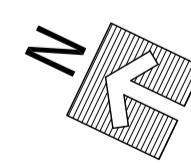

**Existing Lower Ground Floor Plan**

Scale 1:50

Total GIA 100.59 m<sup>2</sup> (1082.73 sq ft)

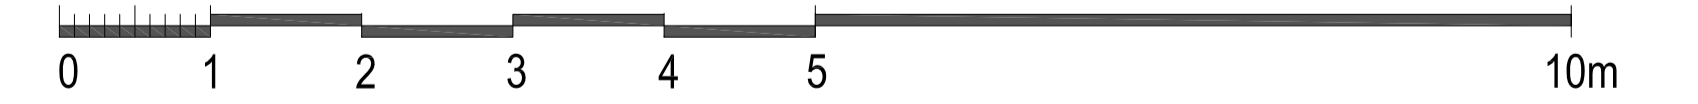

Issued For	<b>PLANNING</b>
General Notes:	THIS DRAWING HAS BEEN PREPARED BY DS DESIGN SOLUTIONS AND THE DATA CONTAINED HEREIN MAY BE USED OR REPRODUCED ONLY WITH DS DESIGN SOLUTIONS' APPROVAL.

Rev.	Description	Date	Signed	Checked

--

--

--

Drawing Scale = 1:50 @ A1  
1:100 @ A3

Scale	1:50 @ A1	Date	23.09.2016	Drawn by	AL	Checked by	DS
Drawing Title	<b>Existing Lower Ground Floor Plan</b>						
Project	Flat 1, 2 Frognal Lane London NW3 7DU						

	561 Finchley Road London NW3 7BJ Phone 020 7433 3939 Fax 020 7794 4279				
	design solutions www.DesignSolutionsUK.com				
Project no.	16/0323	Drawing no.	002	Revision	00