



1 ELEVATION TO BELSIZE ROAD  
1:100 139 BASE DRAWING planning 27.01.14.dwg

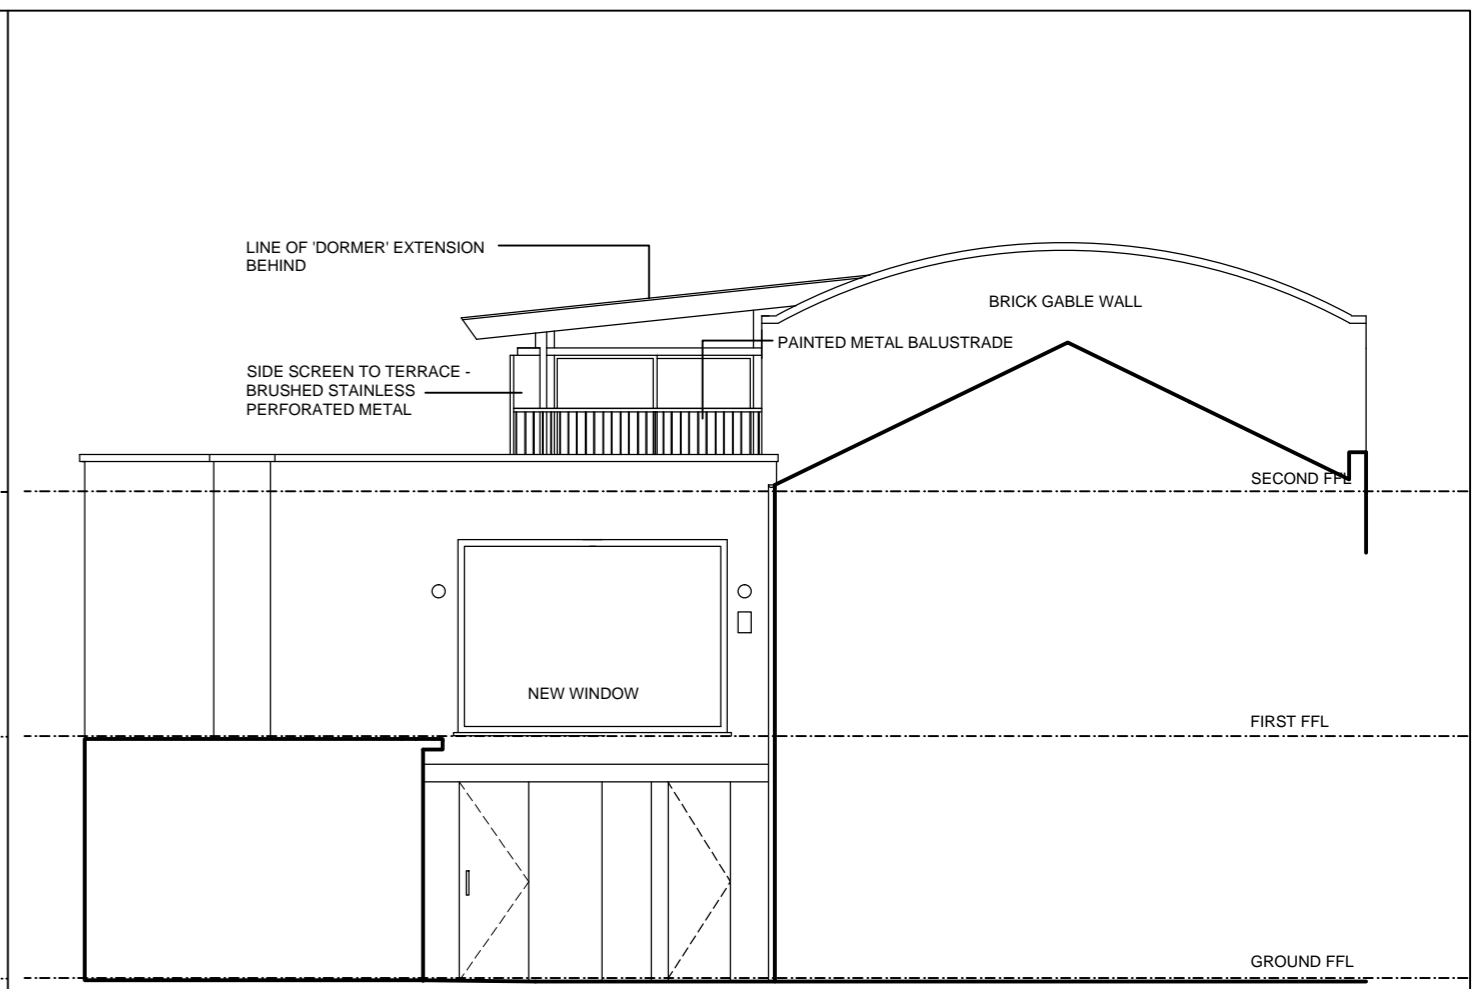


3 ELEVATION TO COLERIDGE GARDENS  
1:100 139 BASE DRAWING planning 27.01.14.dwg

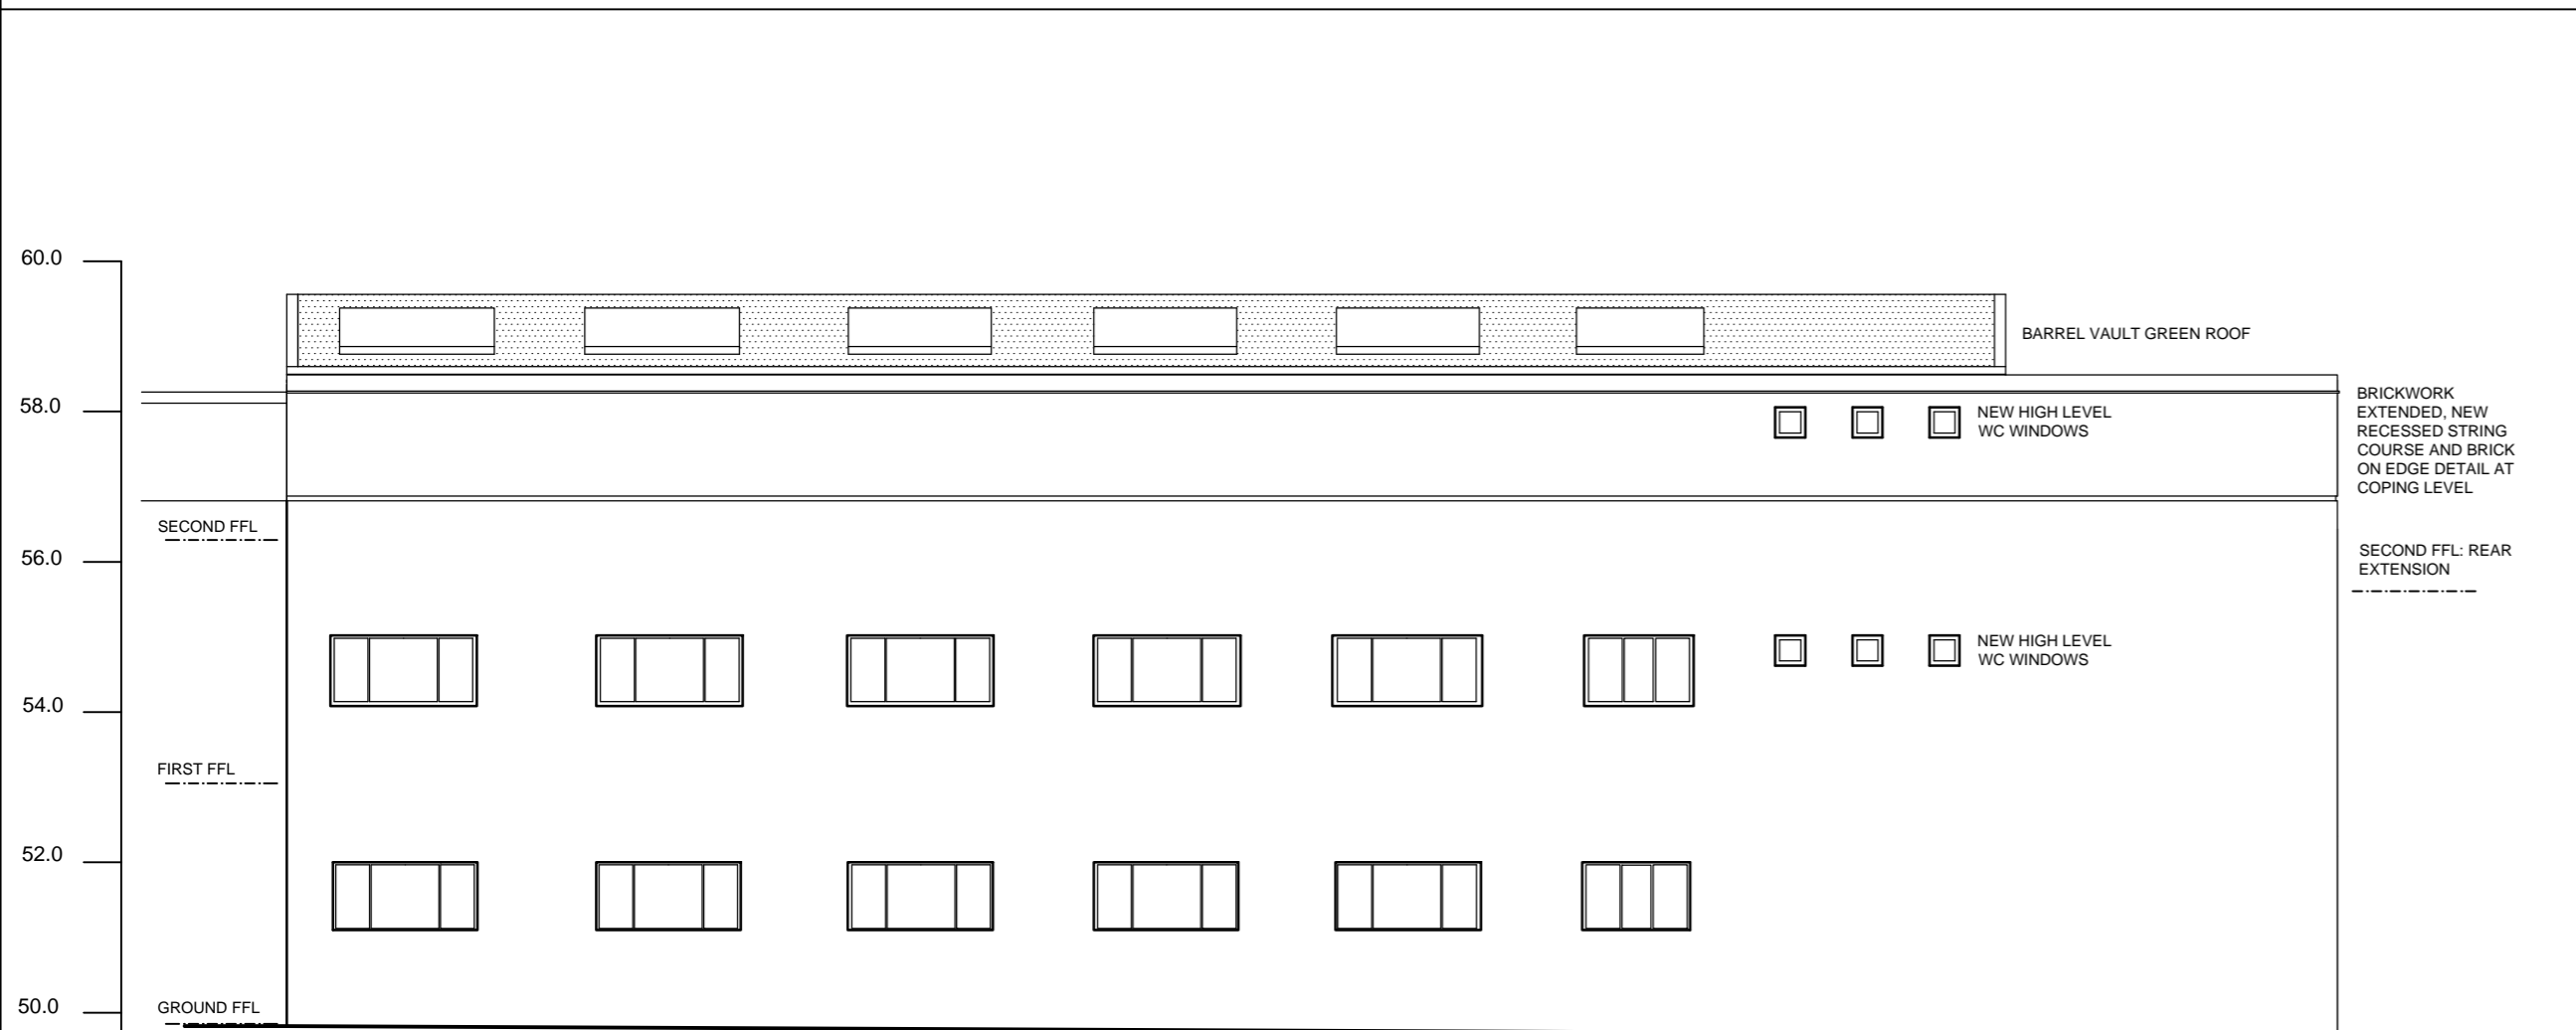

2 ELEVATION TO GOLDHURST TERRACE  
1:100 139 BASE DRAWING planning 27.01.14.dwg



4 WEST ELEVATION  
1:100 139 BASE DRAWING planning 27.01.14.dwg

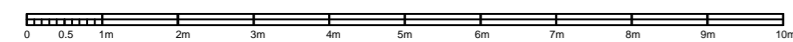

A	11.04.14	STAIR REPOSITIONED, MINOR UPDATES
REV	DATE	ITEM

ELEVATIONS PROPOSED

DATE: FEBRUARY 2014

SCALE: 1:100@A2

DRAWING NO: 139/ PL107A  
do not scale. check all dimensions on site

4-5 COLERIDGE GARDENS  
LONDON NW6

CLIENT: REGAL OFFICES LLP

**pedder & scampton** ARCHITECTS  
UNITED HOUSE NORTH ROAD LONDON N7 9DP PHONE: 020 7607 4156