
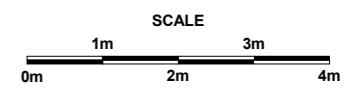
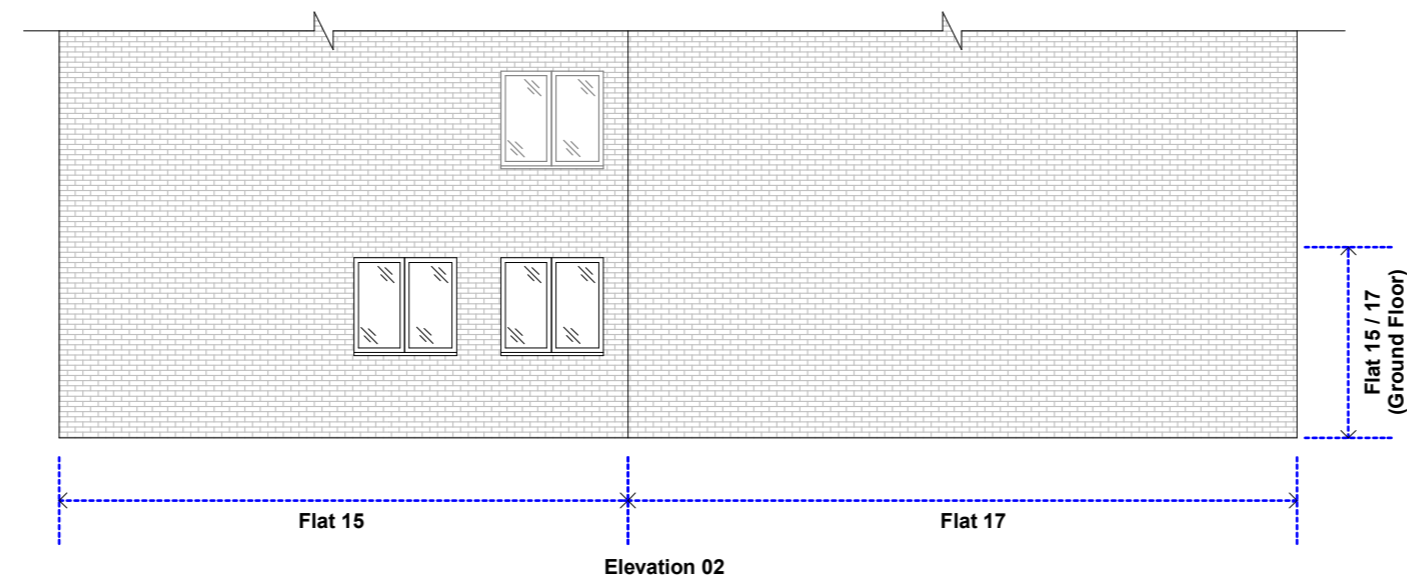
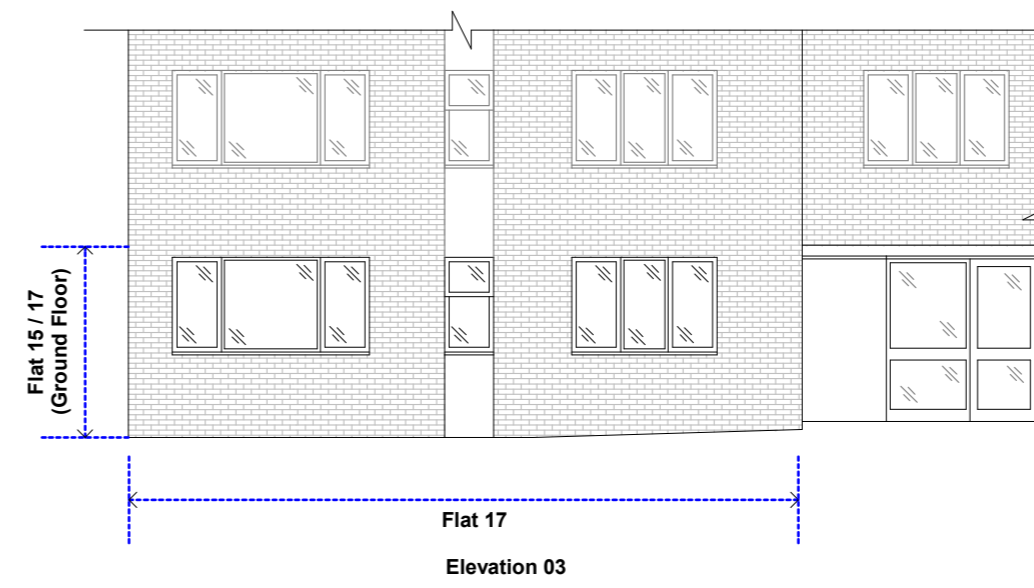
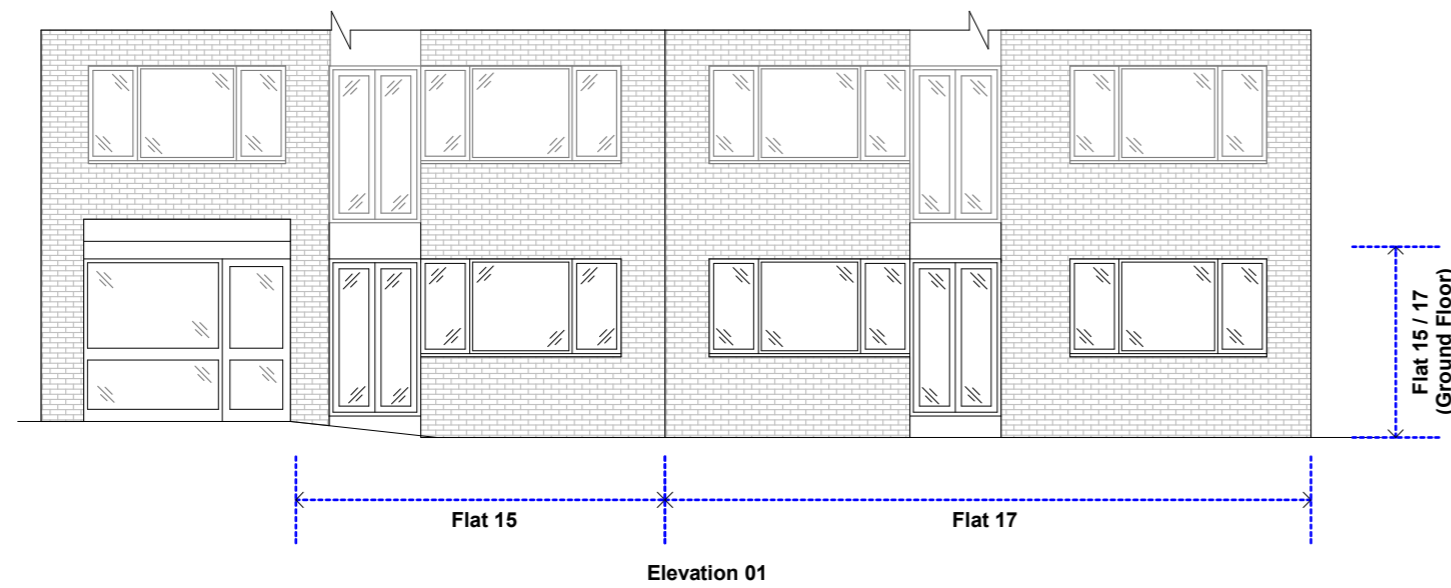


This drawing is the copyright of Lamberts and may not be reproduced without written consent. Do not scale this drawing. All dimensions to be checked on site before work commences

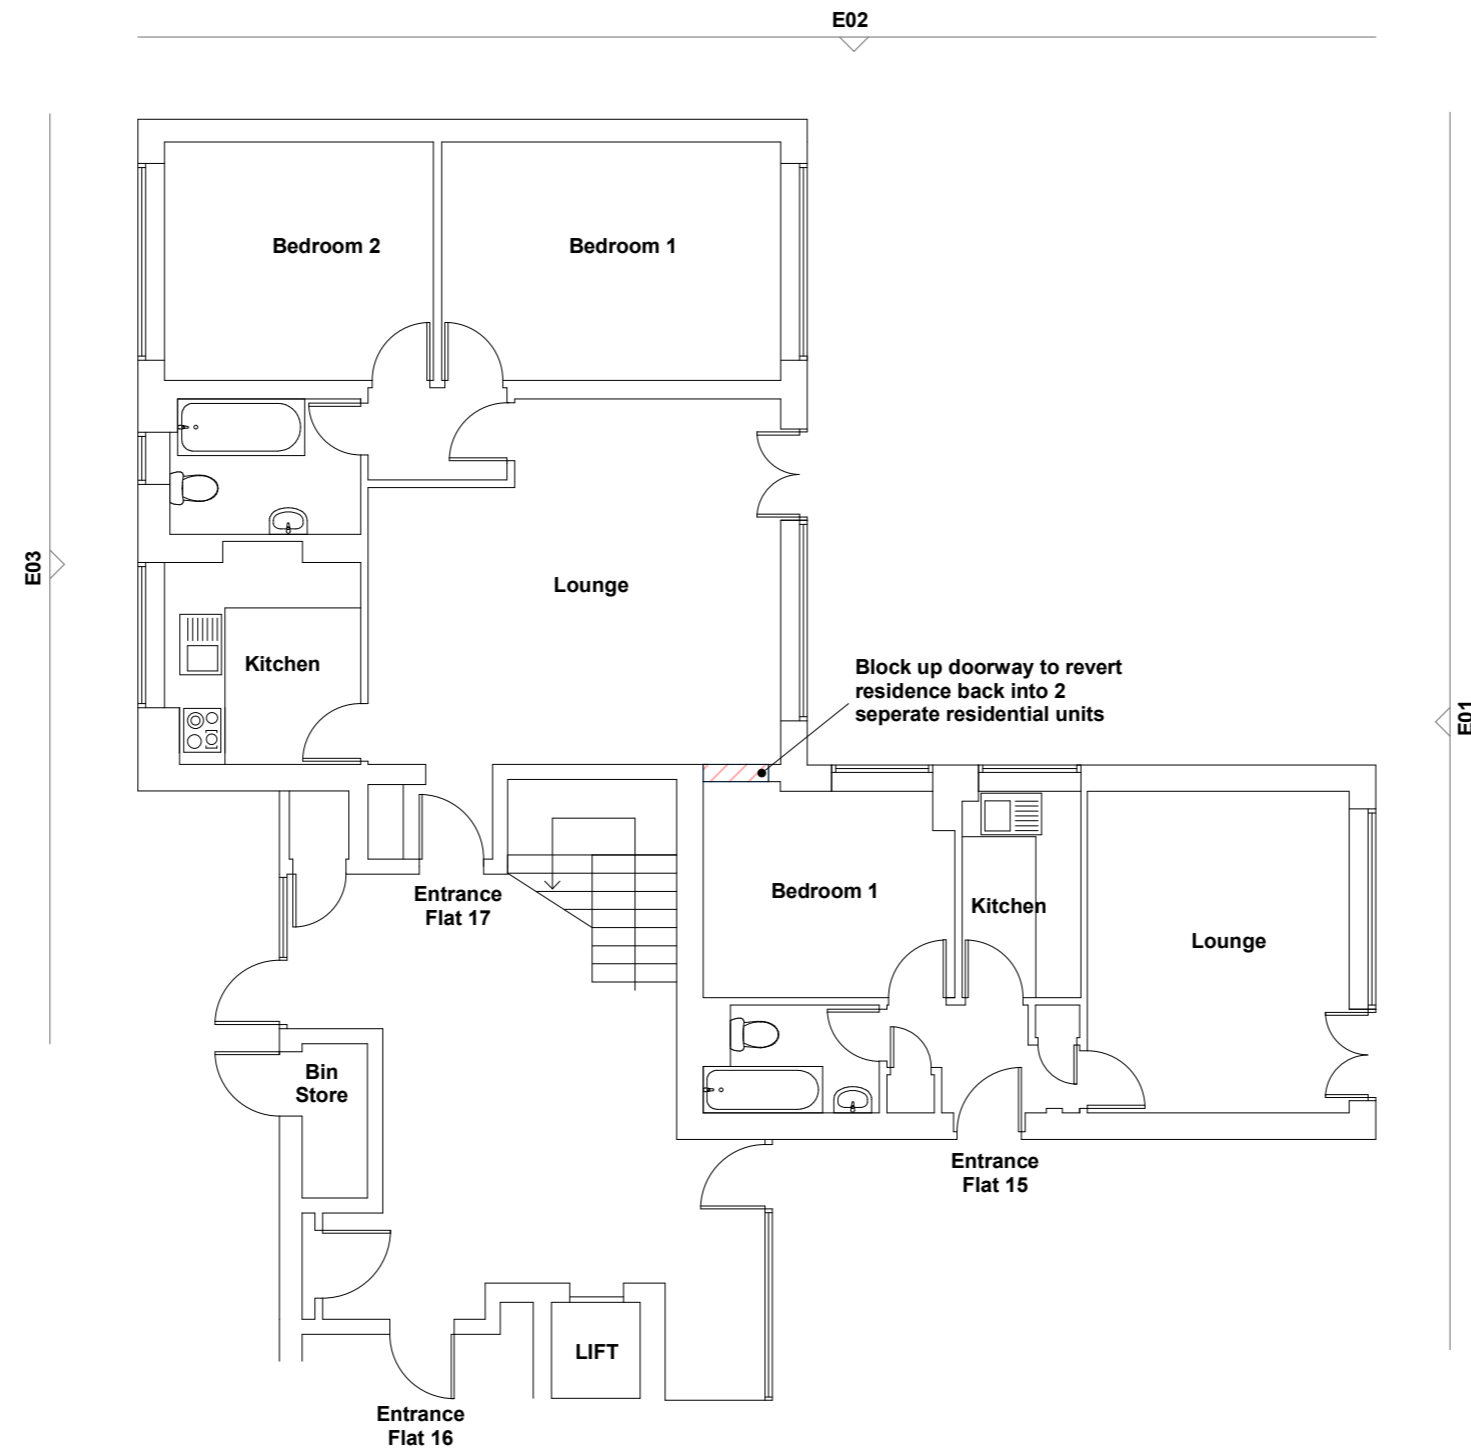

<b>TITLE</b> Proposed Floor Plans and Elevations	
<b>SITE</b> 15 & 17 Goldolphin House 76 - 80 Fellows Road London NW3 3LG	
<b>LAMBERTS</b> CHARTERED SURVEYORS <i>Edward House 2 Wakley Street</i> London EC1V 7LT tel: 020 7837 8110 fax: 020 7833 9425 e-mail: post@lambertsurv.co.uk	
DATE December 16	SCALE 1:100@A2
DRAWN BY TSM	DWG NUMBER 90858/PFP01/RevA