

74 Dynham Road

ISSUE 06

Issued no.	01	02	03	04	05	06														
Issued By	FR	DK	NC	NC	NC	NC														
DD	23	02	07	12	06	08														
MM	08	09	09	09	12	12														
YY	16	16	16	16	16	16														

DWG No.	DWG Name	DWG Scale																		
870-0000	KEY SYMBOLS	-	/	/																
870-EP01	Existing GF plan Front & Rear Upper Level	1:50@A3	/	/																
870-EP02	Existing GF Plan Rear Lower Level	1:50@A3	/	/																
870-EE01	Existing AA Section & Side Elevation	1:50@A3	/	/																
870-EE02	Existing Rear Elevation	1:50@A3	/	/																
870-PP01	Proposed GF plan Front & Rear Upper Level	1:50@A3	/	A	/	B	C													
870-PP02	Proposed GF Plan Rear Lower Level	1:50@A3	/	A	/	B	C													
870-PE01	Proposed AA Section & Side Elevation	1:50@A3	/	A	/	B	C													
870-PE02	Proposed Rear Elevation	1:50@A3	/	A	/	B	C													
870-PE02	Proposed Section AA	1:50@A3	/	A																


Recipient / No.																				
Client	J. Craig	F	F	F	F	F	F													
Job Files	Building Doctors LTD	F	F	F	F	F	F													
Building Cntrl					F	F	F													
Structural																				
M&E																				
Contractor																				
Party Wall Surveyors																				

Approval Sig.	
Date	


F: Pdf D: dwg P: Paper

EP: Existing Plan PP: Proposed Plan
 EE: Existing Elevation PE: Proposed Elevation
 ES: Existing Section PS: Proposed Section


PLANNING

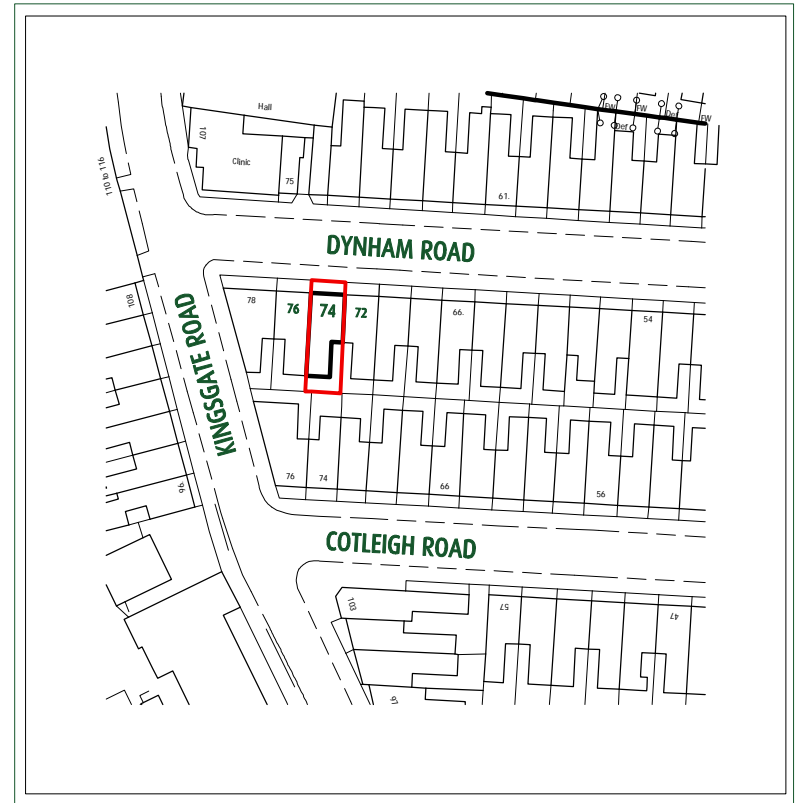

OS Map SCALE 1:1250

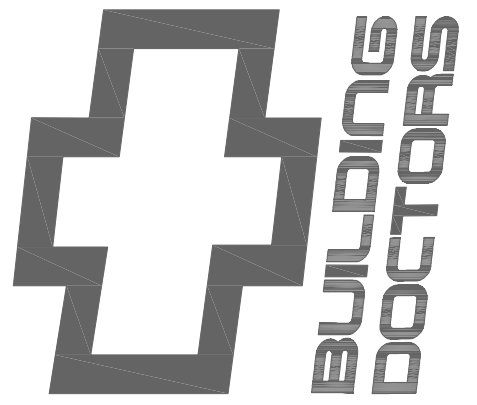

RIBA 0208 363 5764
 architect@building-doctors.com

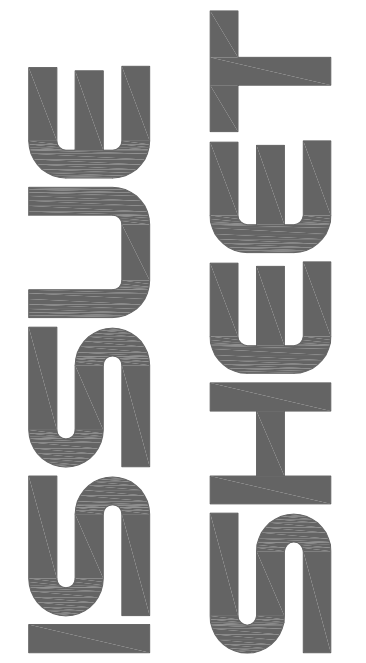


project 74. Dynham Rd.

client Mr. J. Craig
 Flat A, 74 Dynham Rd
 London
 NW6 2NR

- Draft Planning B. Control
- Tender Constr. Other

Stage	A	no. & rev.	870-006
-------	----------	------------	----------------

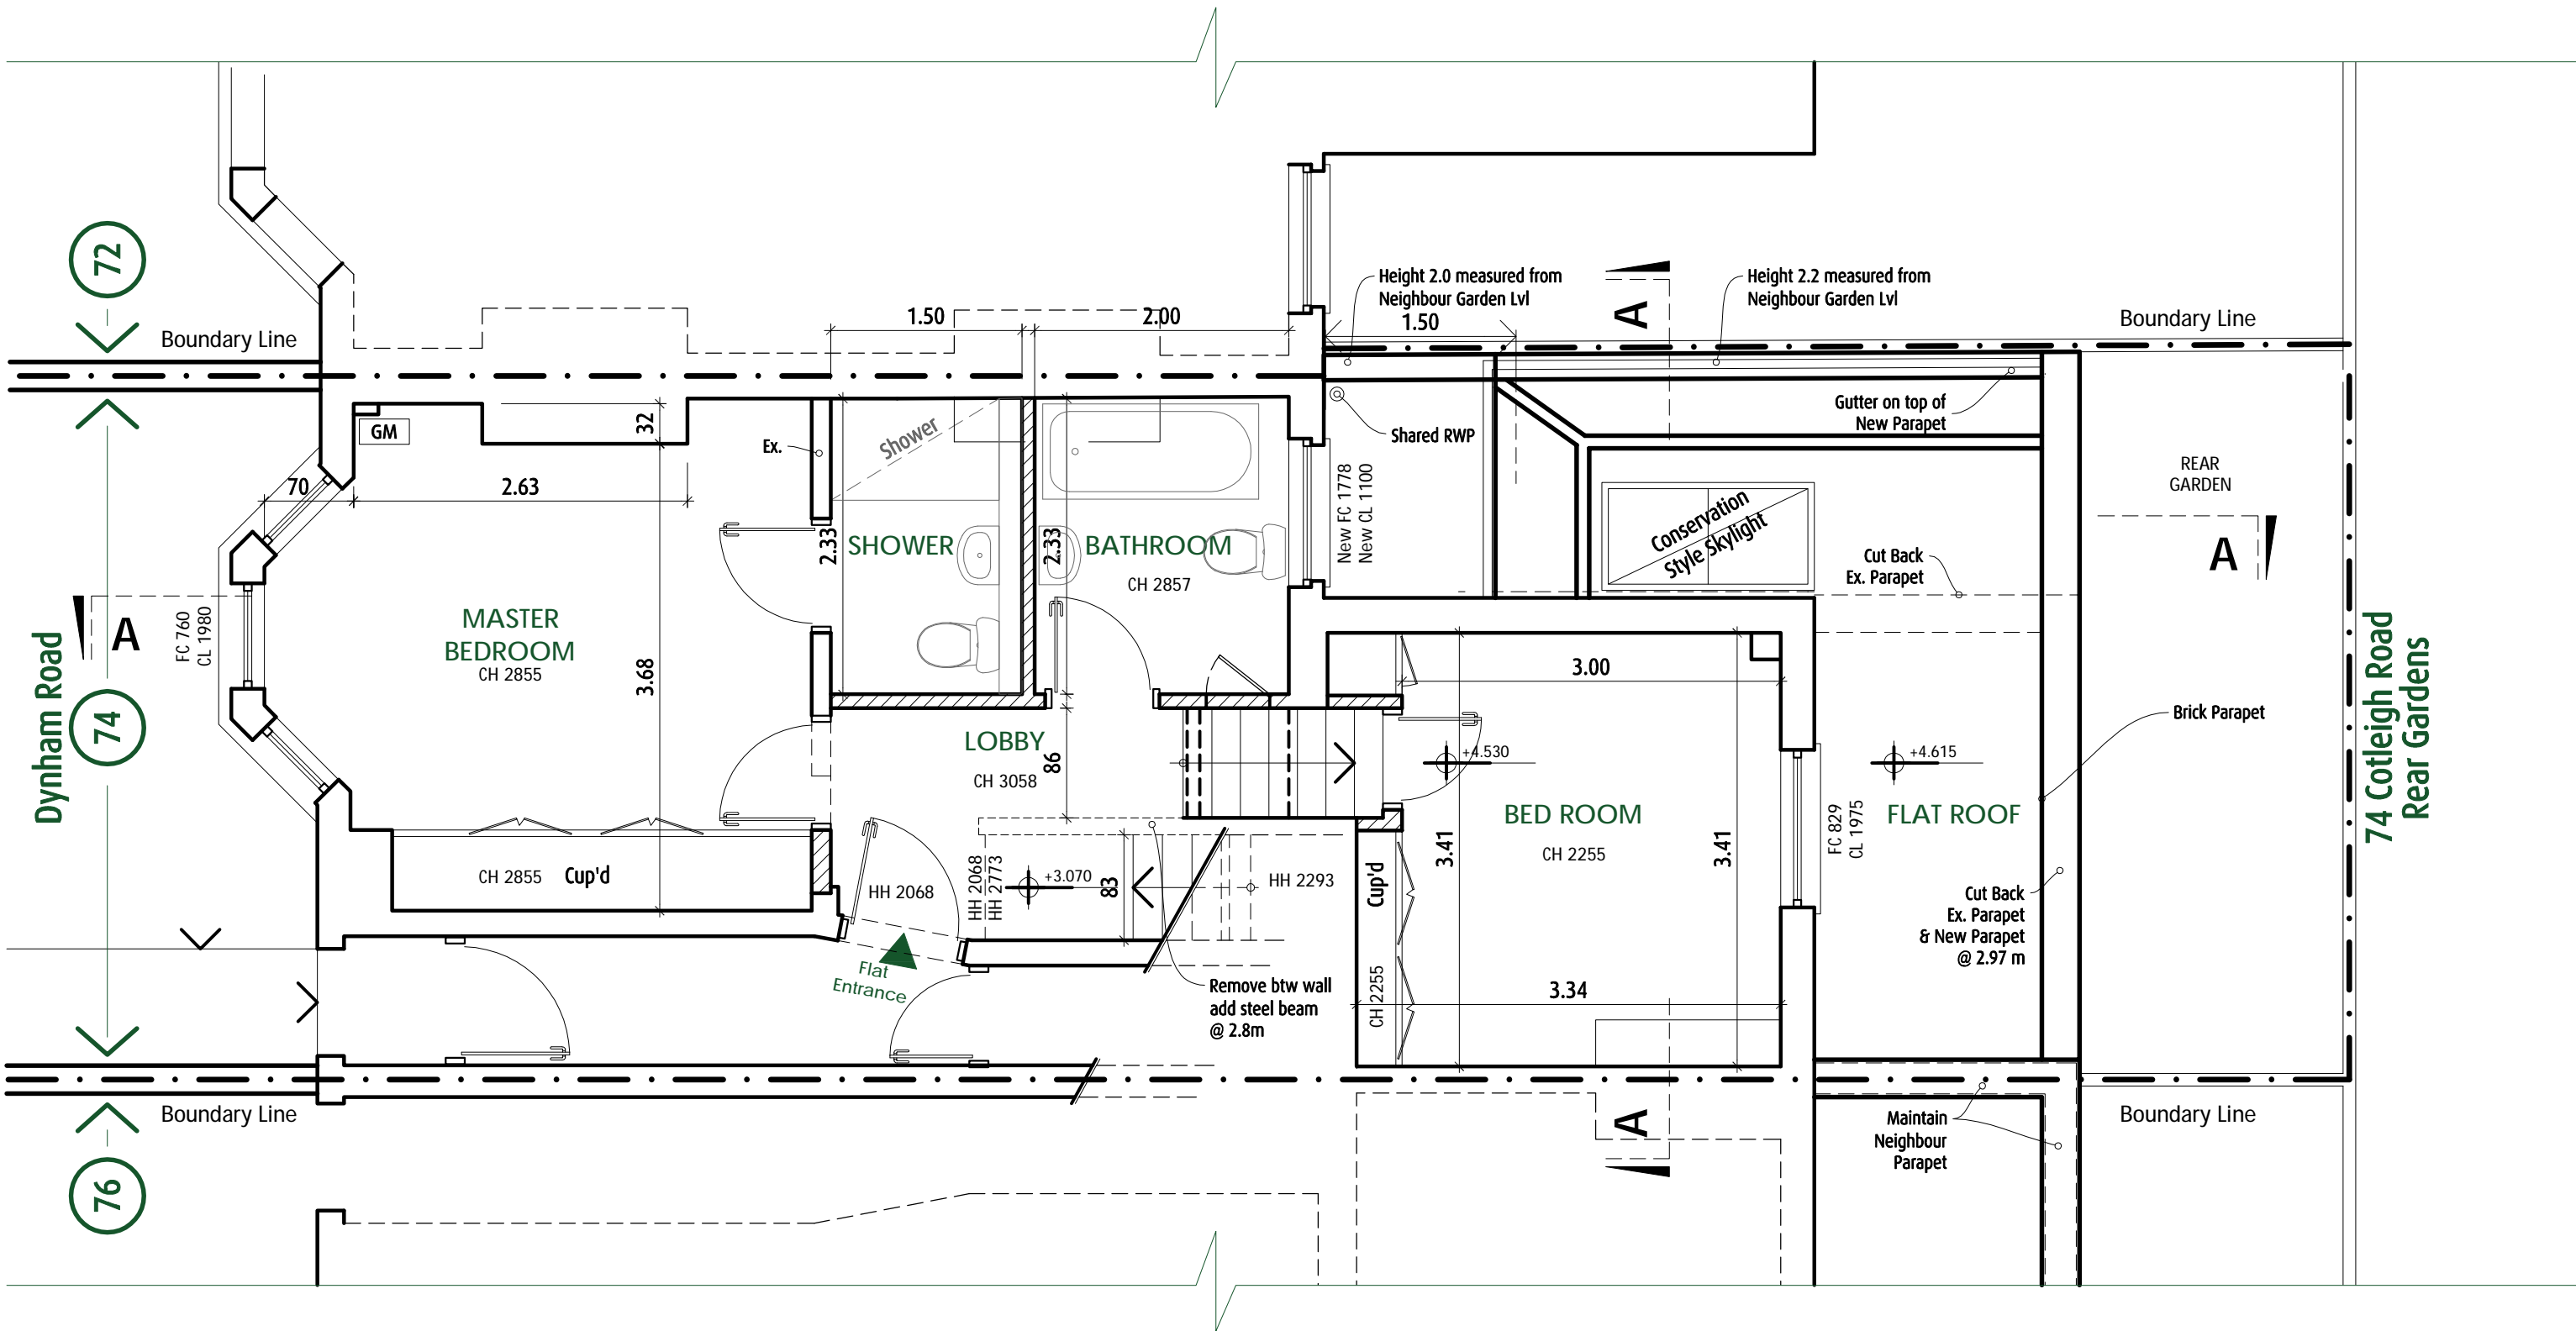

© copyright 2016 Building Doctors



Offices:
137 Percival Road
Enfield, Middx.
EN1 1QT
0208 363 5764
architect@building-doctors.com

Disclaimer
No reproduction by any method of any part of this document is permitted without the consent of the copyright holders. Produced for Town & Country Planning purposes only

Note: Area is accurate 5% to final construction

Amendments		VE.	IN.
DATE	NOTE		
07.09.16	Notes added	A	NC
06.12.16	Extension pulled back by 1.5m	B	NC
08.12.16	Conservation Style Skylight	C	NC

client J. Craig

project Flat A, 74 Dynham Rd
NW6 2NR

title

Proposed
Ground Floor Plan
Front & Rear Upper Level

- Draft
- Planning
- B. Control
- Tender
- Constr.
- Other


no. & rev. **870-PP01C**

Stage **A**

1:50
1:100

0M 0.5M 1M 1.5M 2M
0M 1M 2M 3M 4M

1:50@
A3

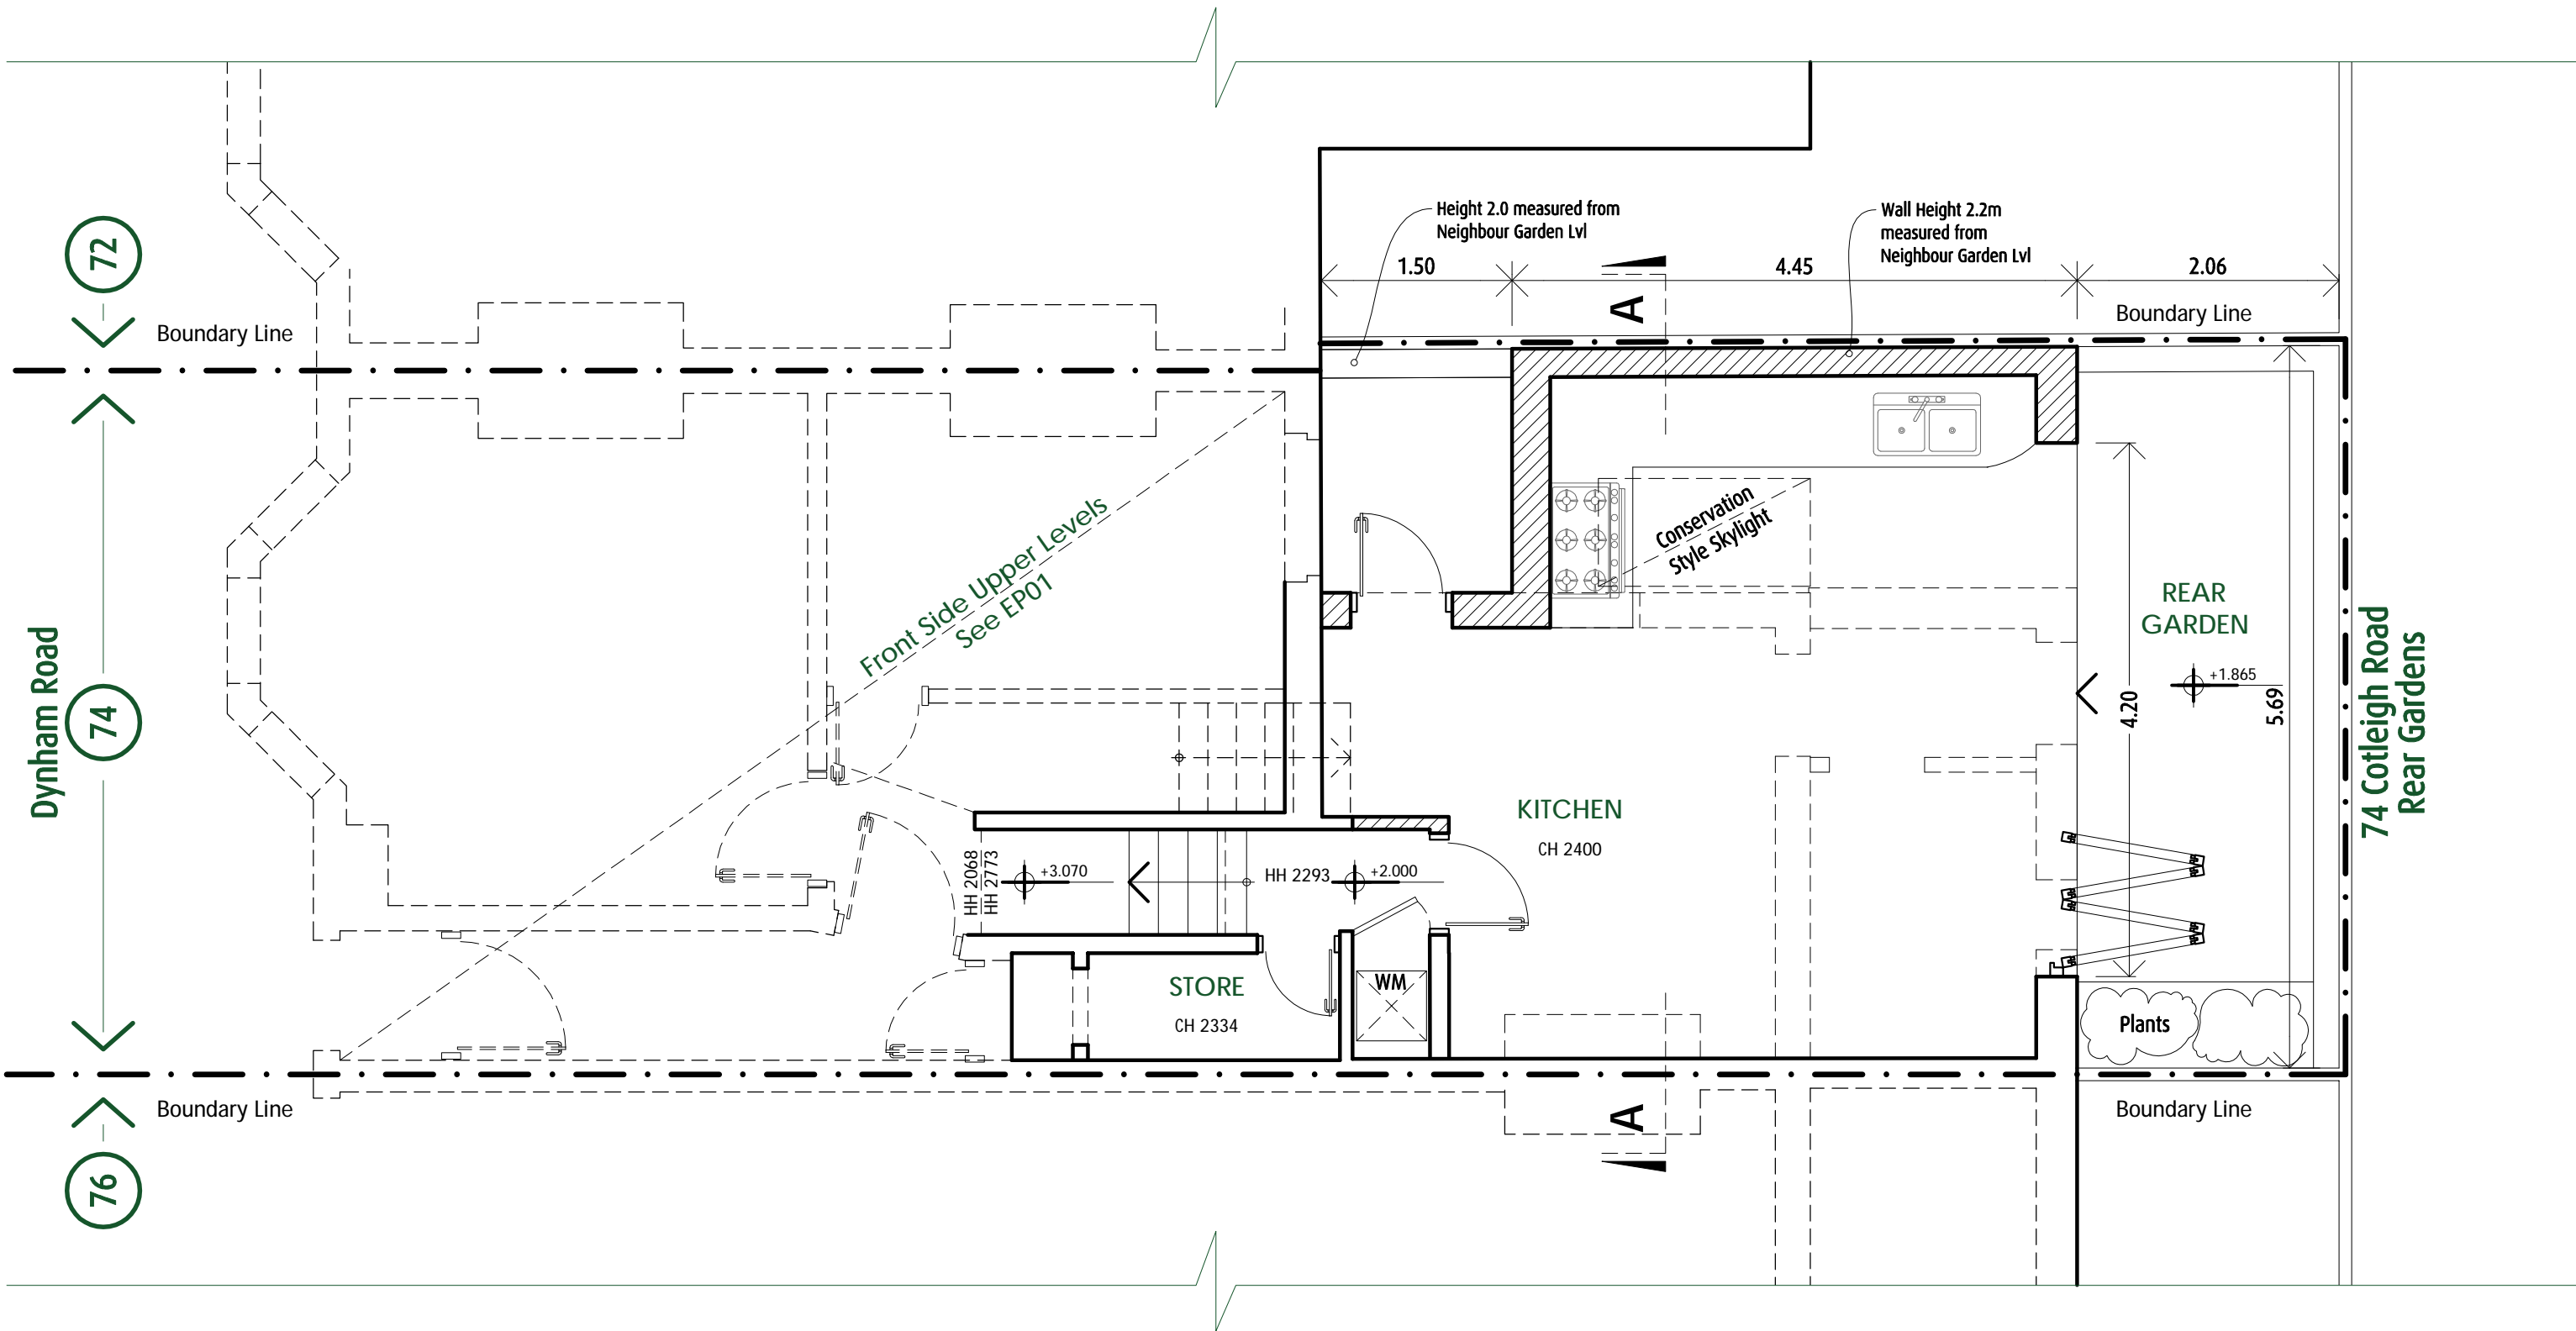

© copyright 2016 Building Doctors



Offices:
137 Percival Road
Enfield, Middx.
EN1 1QT
0208 363 5764

architect@building-doctors.com

Disclaimer
No reproduction by any method of any part of this document is permitted without the consent of the copyright holders. Produced for Town & Country Planning purposes only

Note: Area is accurate 5% to final construction

Amendments		VE.	IN.
DATE	NOTE		
07.09.16	Notes added. Kitchen altered	A	NC
06.12.16	Extension pulled back by 1.5m	B	NC
08.12.16	Conservation Style Skylight	C	NC

client J. Craig

project Flat A, 74 Dynham Rd
NW6 2NR

- Draft
- Planning
- B. Control
- Tender
- Constr.
- Other

title

Proposed
Ground Floor Plan
Rear Lower Level


no. & rev. **870-PP02C**

Stage **A**

1:50
1:100

0M 0.5M 1M 1.5M 2M
0M 1M 2M 3M 4M

1:50@
A3

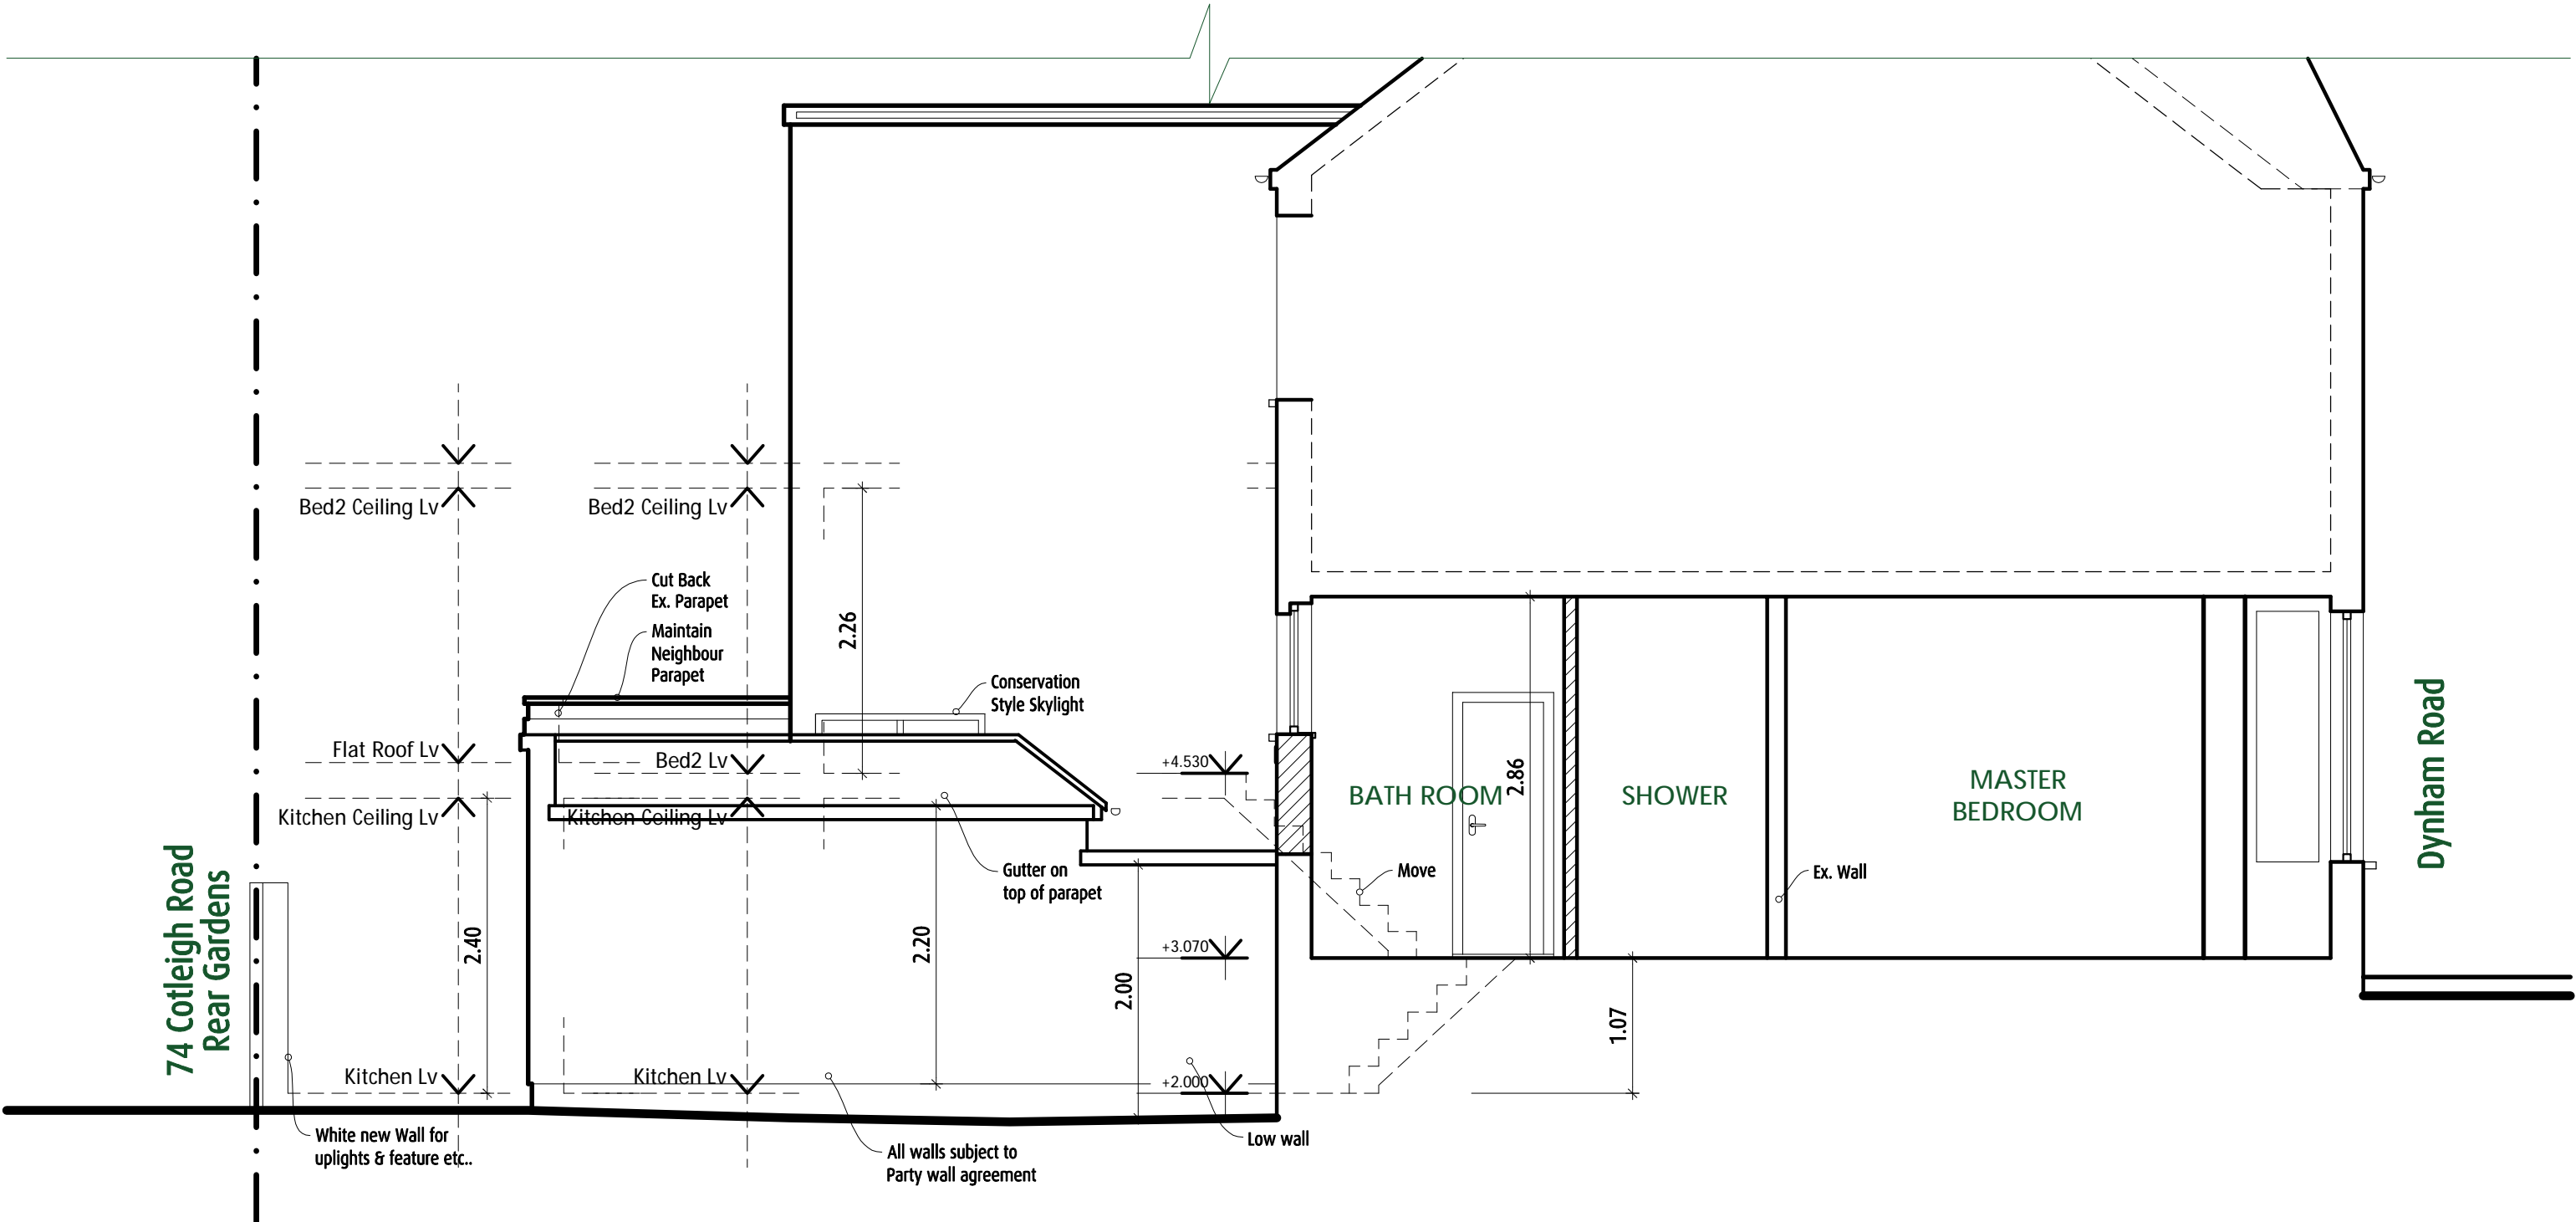

© copyright 2016 Building Doctors

RIBA
BUILDING DOCTORS

Offices:
 137 Percival Road
 Enfield, Middx.
 EN1 1QT
 0208 363 5764
 architect@building-doctors.com

Disclaimer
 No reproduction by any method of any part of this document is permitted without the consent of the copyright holders. Produced for Town & Country Planning purposes only

Note: Area is accurate 5% to final construction

Amendments			VE.	IN.
DATE	NOTE			
07.09.16	Ceiling height amended	A	NC	
06.12.16	Extension pulled back by 1.5m	B	NC	
08.12.16	Conservation Style Skylight	C	NC	

client **J. Craig**

project **Flat A, 74 Dynham Rd NW6 2NR**

title

- Draft
- Planning
- B. Control
- Tender
- Constr.
- Other

Proposed AA Section Side Elevation


no. & rev. **870-PE01C**

Stage **A**

1:50
 1:100

0M 0.5M 1M 1.5M 2M
 0M 1M 2M 3M 4M

1:50@
A3

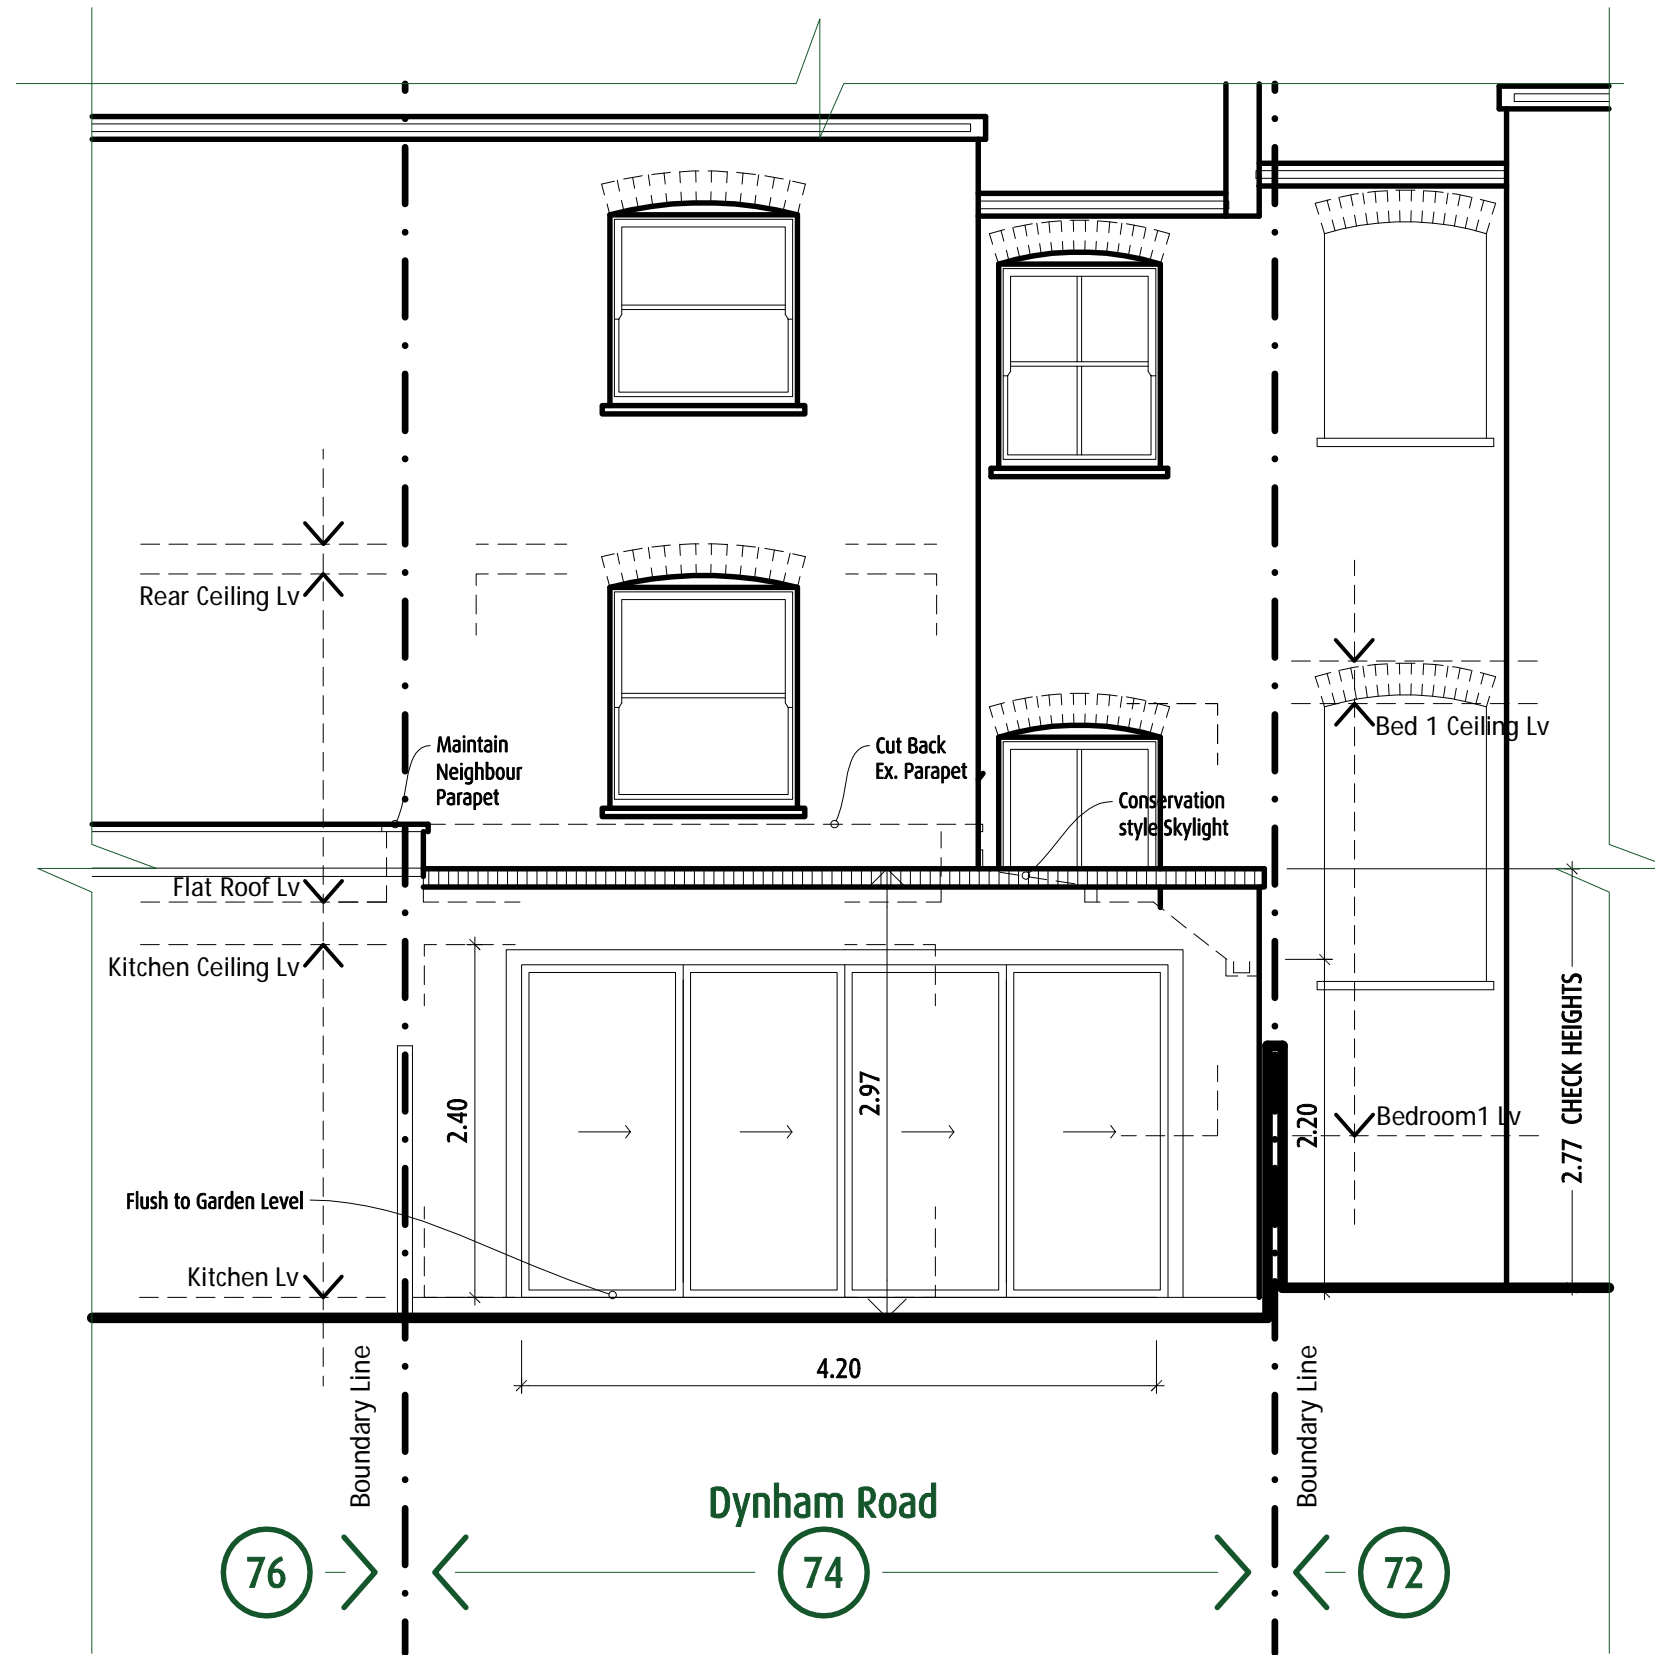

© copyright 2016 Building Doctors



Offices:
137 Percival Road
Enfield, Middx.
EN1 1QT
0208 363 5764

architect@building-doctors.com

Disclaimer
No reproduction by any method of any part of this document is permitted without the consent of the copyright holders. Produced for Town & Country Planning purposes only

Note: Area is accurate 5% to final construction

Amendments		VE.	IN.
DATE	NOTE		
07.09.16	Ceiling height amended	A	NC
06.12.16	Roof shape altered	B	NC

client J. Craig

project Flat A, 74 Dynham Rd
NW6 2NR


title

- Draft
- Planning
- B. Control
- Tender
- Constr.
- Other

Proposed
Rear Elevation

Stage **A** no. & rev. **870-PE02 B**

1:50
0M 0.5M 1M 1.5M 2M
1:100
0M 1M 2M 3M 4M
1:50@
A3

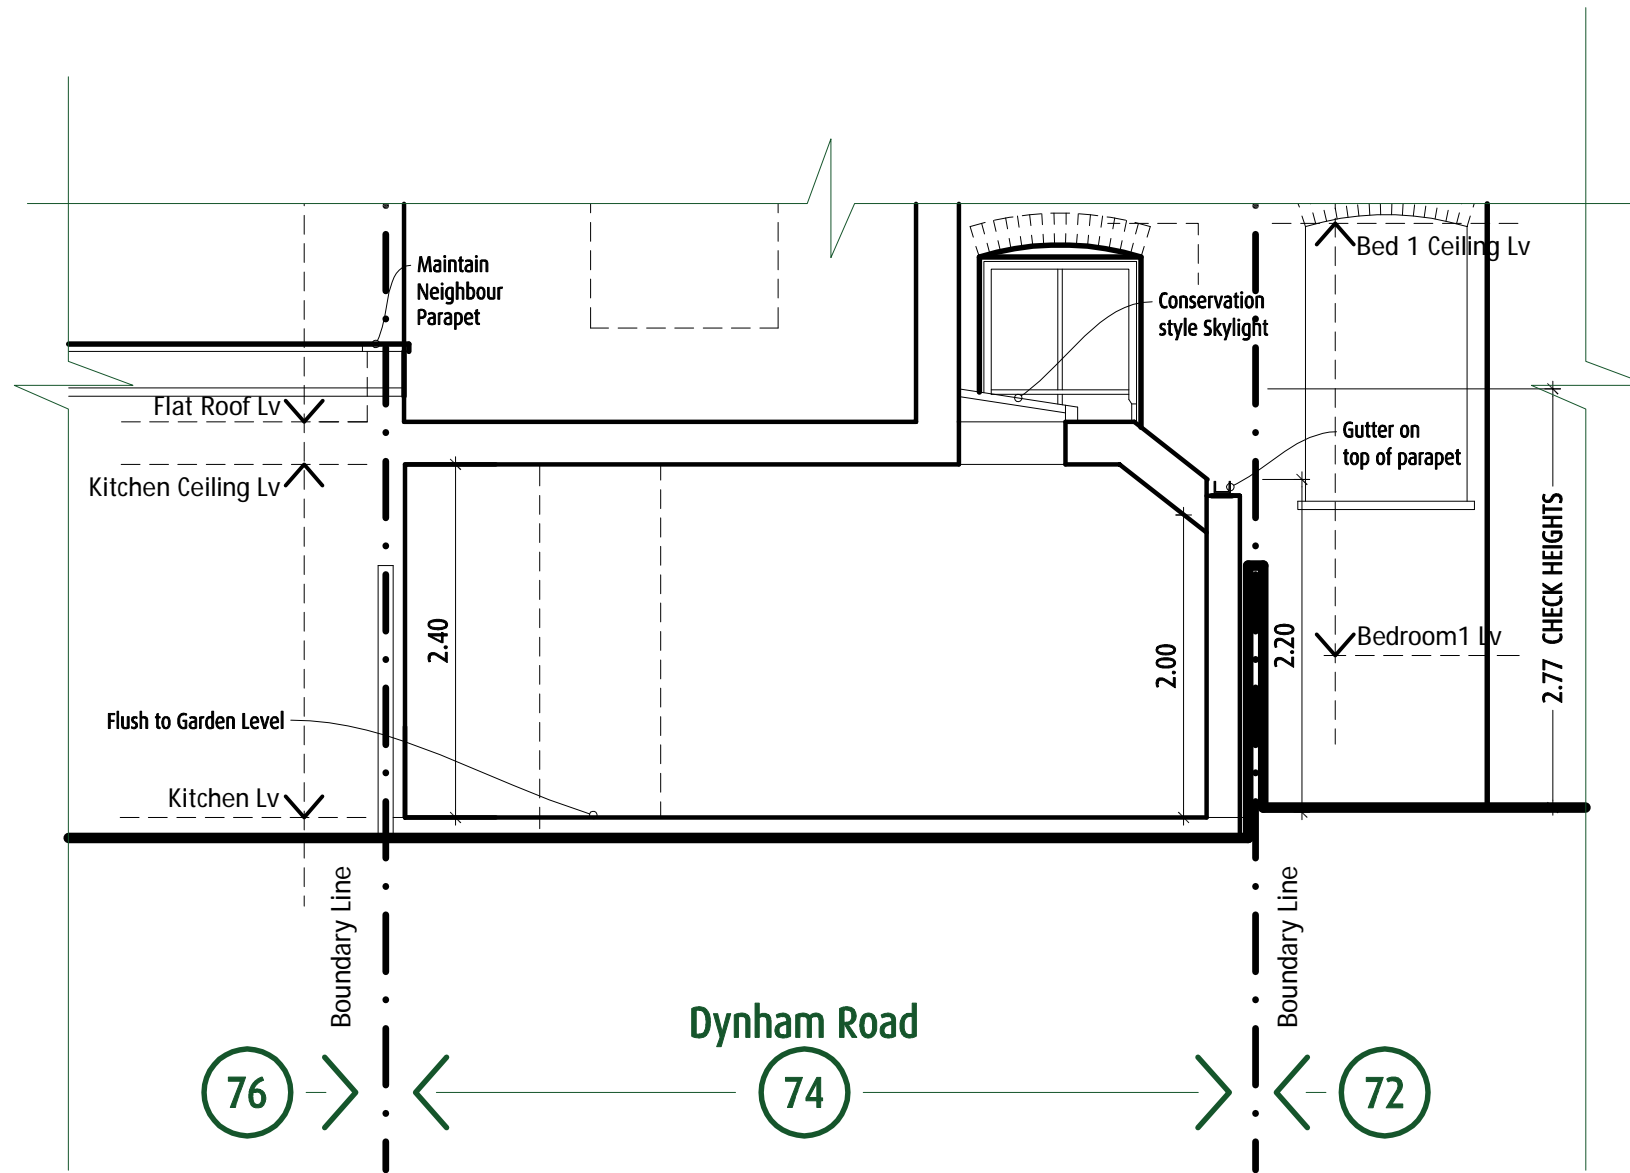

Amendments				
DATE	NOTE	VE.	IN.	
08.12.16	Conservation Style Skylight	A	NC	