

Copyright Cousins & Cousins Architects.
No implied license exists. This drawing should not be used to calculate areas for the purposes of valuation. All dimensions be checked on site by the contractor and such dimensions to be their responsibility. Do not scale drawings.
All work must comply with relevant British Standards and Building Regulations requirements. Drawing errors and omissions to be reported to the architect.

Key
Site Boundary

PLANNING

Rev	Date	Description
Project		
		66 Solent Road
Project No		
		16010
Client		
		Derek & Suki Bracken
Date		
		August 2016
Scale		
		1:1250 @ A3
Drawing Title:		
		Proposed Site Plan
Drawing No.		
		P_000
		Rev. -
Drawn	Approved	Signed
CM	BC	

cousins
cousins

125-133 Camden
High Street
London NW1 7JR
T. 020 7482 4009
info@cousinsandcousins.com
www.cousinsandcousins.com



Copyright Cousins & Cousins Architects.
No implied license exists. This drawing should not be used to calculate areas for the purposes of valuation. All dimensions be checked on site by the contractor and such dimensions to be their responsibility. Do not scale drawings.
All work must comply with relevant British Standards and Building Regulations requirements. Drawing errors and omissions to be reported to the architect.

Key
— Site Boundary

PLANNING

A	19.12.16	Updated for Planning
Rev	Date	Description
Project		
66 Solent Road		
Project No		
16010		
Client		
Derek & Suki Bracken		
Date		
August 2016		
Scale		
1:200 @ A3 / 1:100 @ A1		
Drawing Title:		
Proposed Site Plan		
Drawing No.		Rev.
P_010		A
Drawn	Approved	Signed
CM	BC	

cousins
cousins

125-133 Camden
High Street
London NW1 7JR
T. 020 7482 4009
info@cousinsandcousins.com
www.cousinsandcousins.com





Copyright Cousins & Cousins Architects.
No implied license exists. This drawing should not be used to calculate areas for the purposes of valuation. All dimensions be checked on site by the contractor and such dimensions to be their responsibility. Do not scale drawings.
All work must comply with relevant British Standards and Building Regulations requirements. Drawing errors and omissions to be reported to the architect.

- Key
- Site Boundary
 - Existing structure
 - Proposed structure
 - Fabric to be demolished
 - Fabric to be reinstated

PLANNING

A	19.12.16	Updated for Planning
Rev	Date	Description
Project		
66 Solent Road		
Project No		
16010		
Client		
Derek & Suki Bracken		
Date		
August 2016		
Scale		
1:50 @ A1 / 1:100 @ A3		
Drawing Title:		
Ground Floor Plan		
Drawing No.		
P_101		
Rev.		
A		
Drawn		
CM		
Approved		
BC		
Signed		

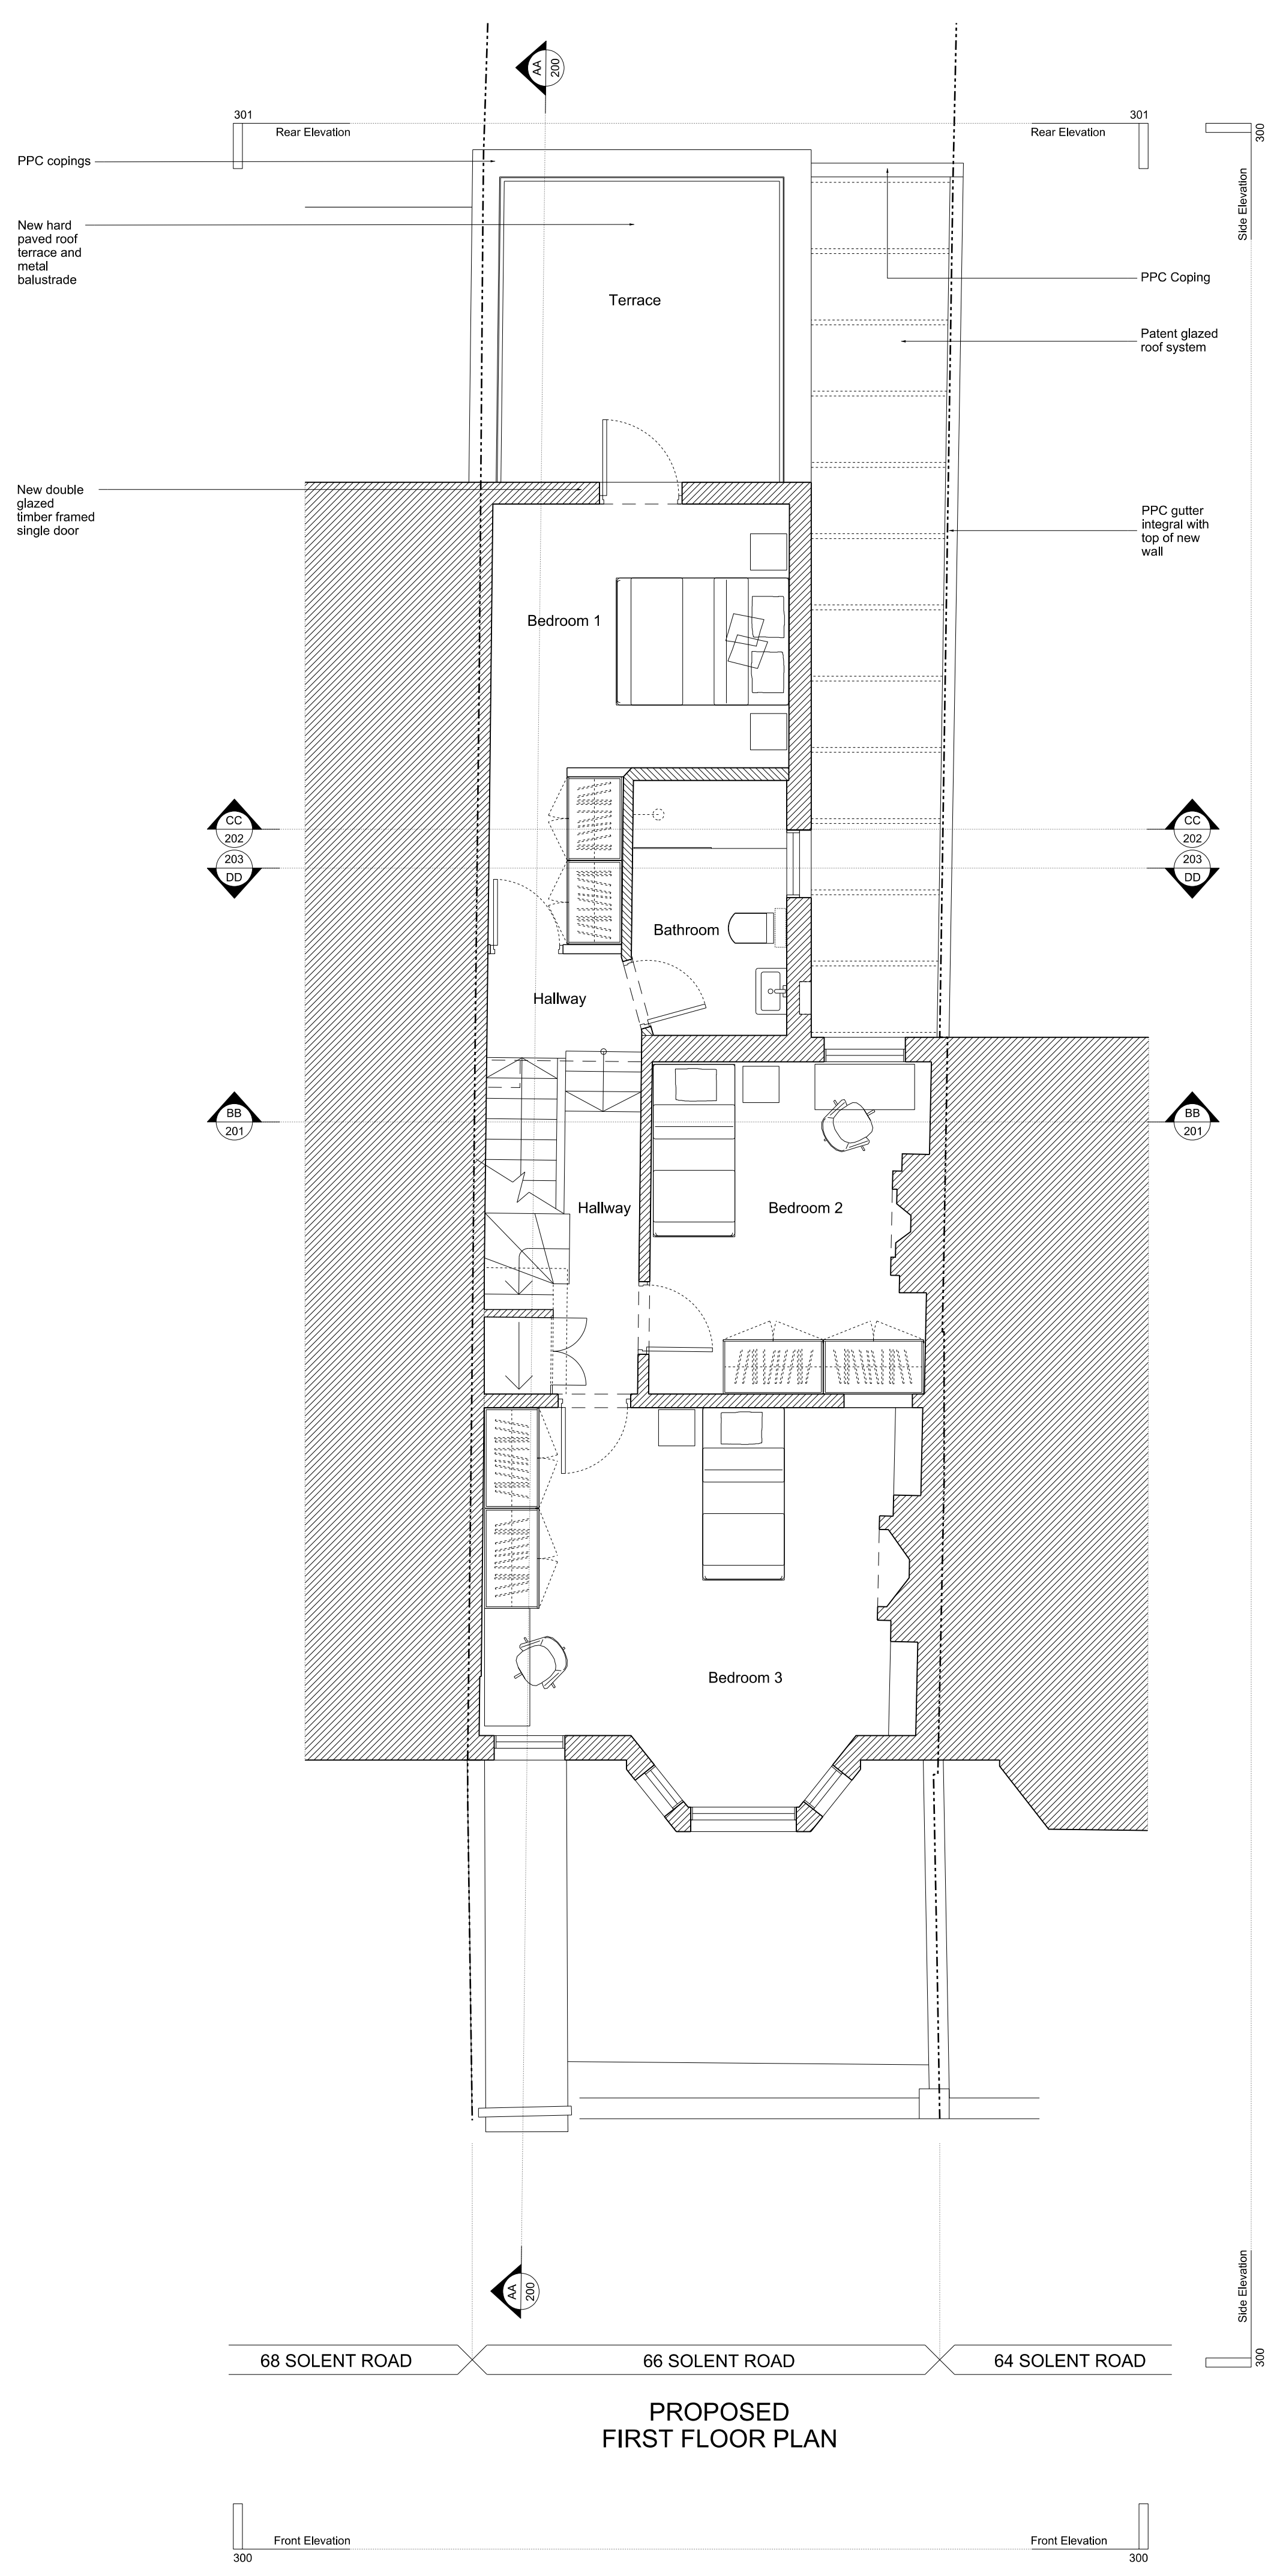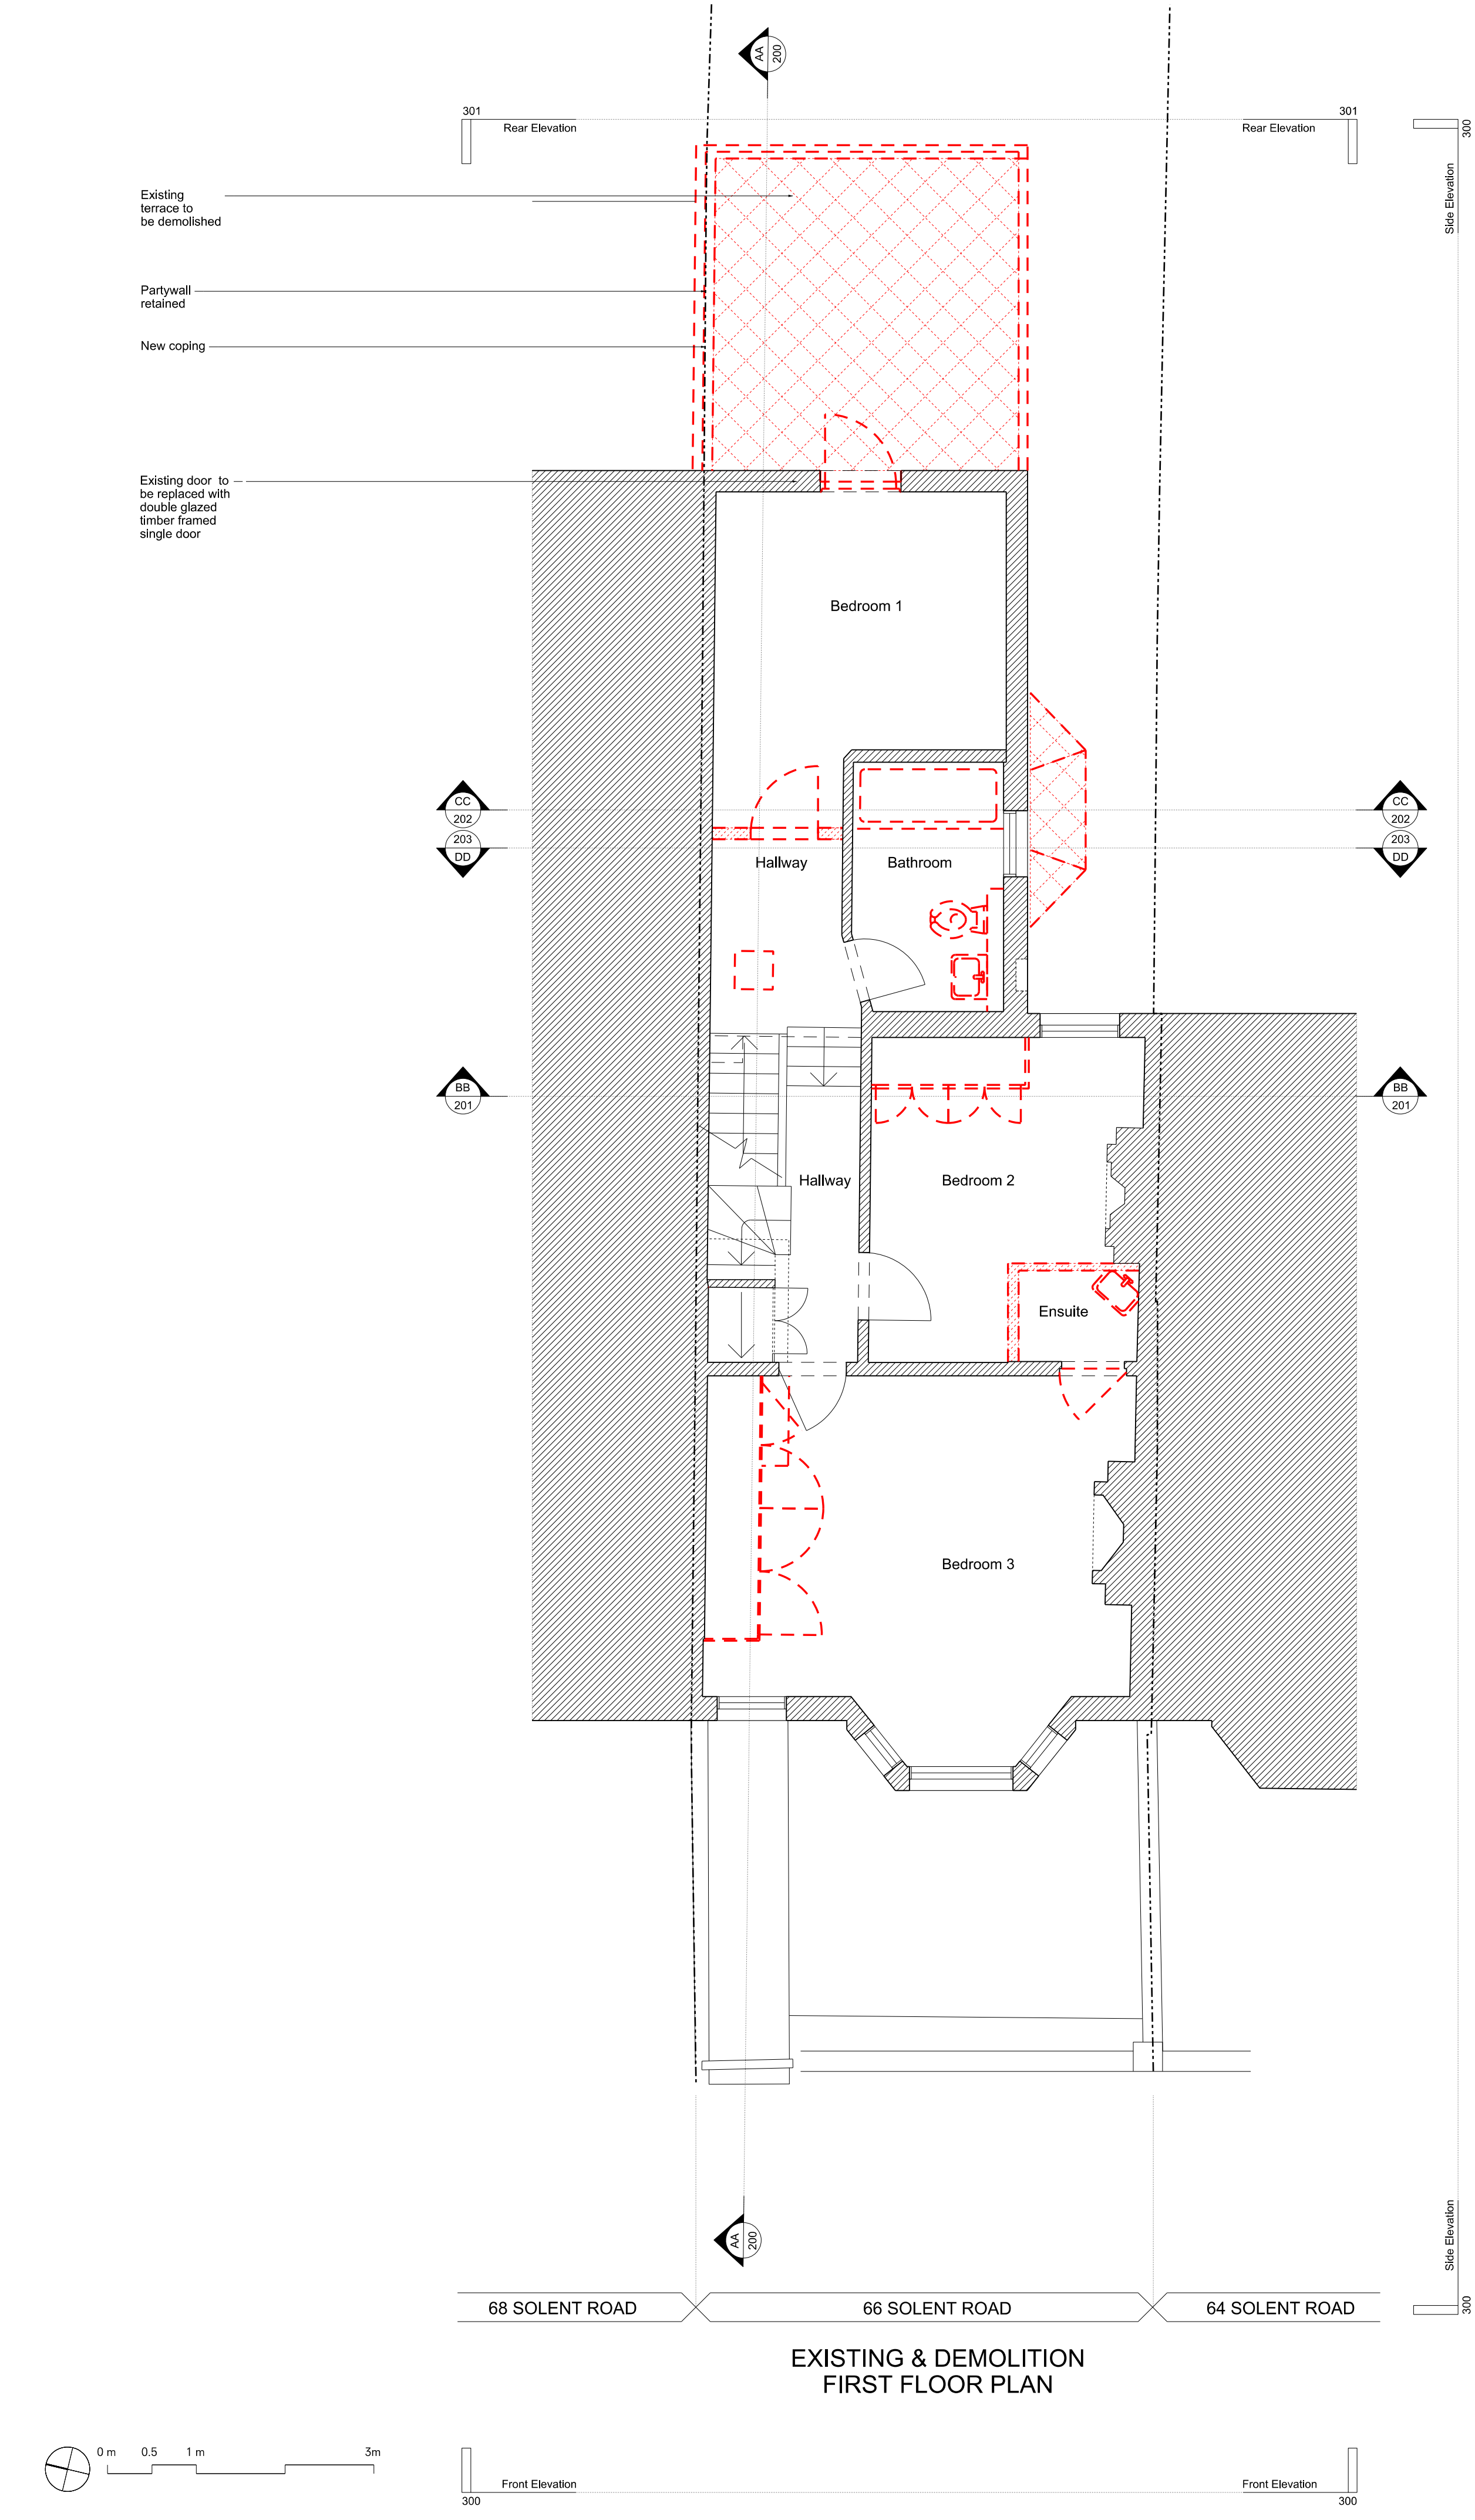

Copyright Cousins & Cousins Architects.
No implied license exists. This drawing should not be used to calculate areas for the purposes of valuation. All dimensions be checked on site by the contractor and such dimensions to be their responsibility. Do not scale drawings.
All work must comply with relevant British Standards and Building Regulations requirements. Drawing errors and omissions to be reported to the architect.


- Key
- Site Boundary
 - Existing structure
 - Proposed structure
 - Fabric to be demolished
 - Fabric to be reinstated

PLANNING

A	19.12.16	Updated for Planning
Rev	Date	Description
Project		
66 Solent Road		
Project No		
16010		
Client		
Derek & Suki Bracken		
Date		
August 2016		
Scale		
1:50 @ A1 / 1:100 @ A3		
Drawing Title:		
First Floor Plan		
Drawing No.		
P_102		
Rev.		
A		
Drawn		
CM		
Approved		
BC		
Signed		

cousins
cousins

125-133 Camden
High Street
London NW1 7JR
T. 020 7482 4009
info@cousinsandcousins.com
www.cousinsandcousins.com

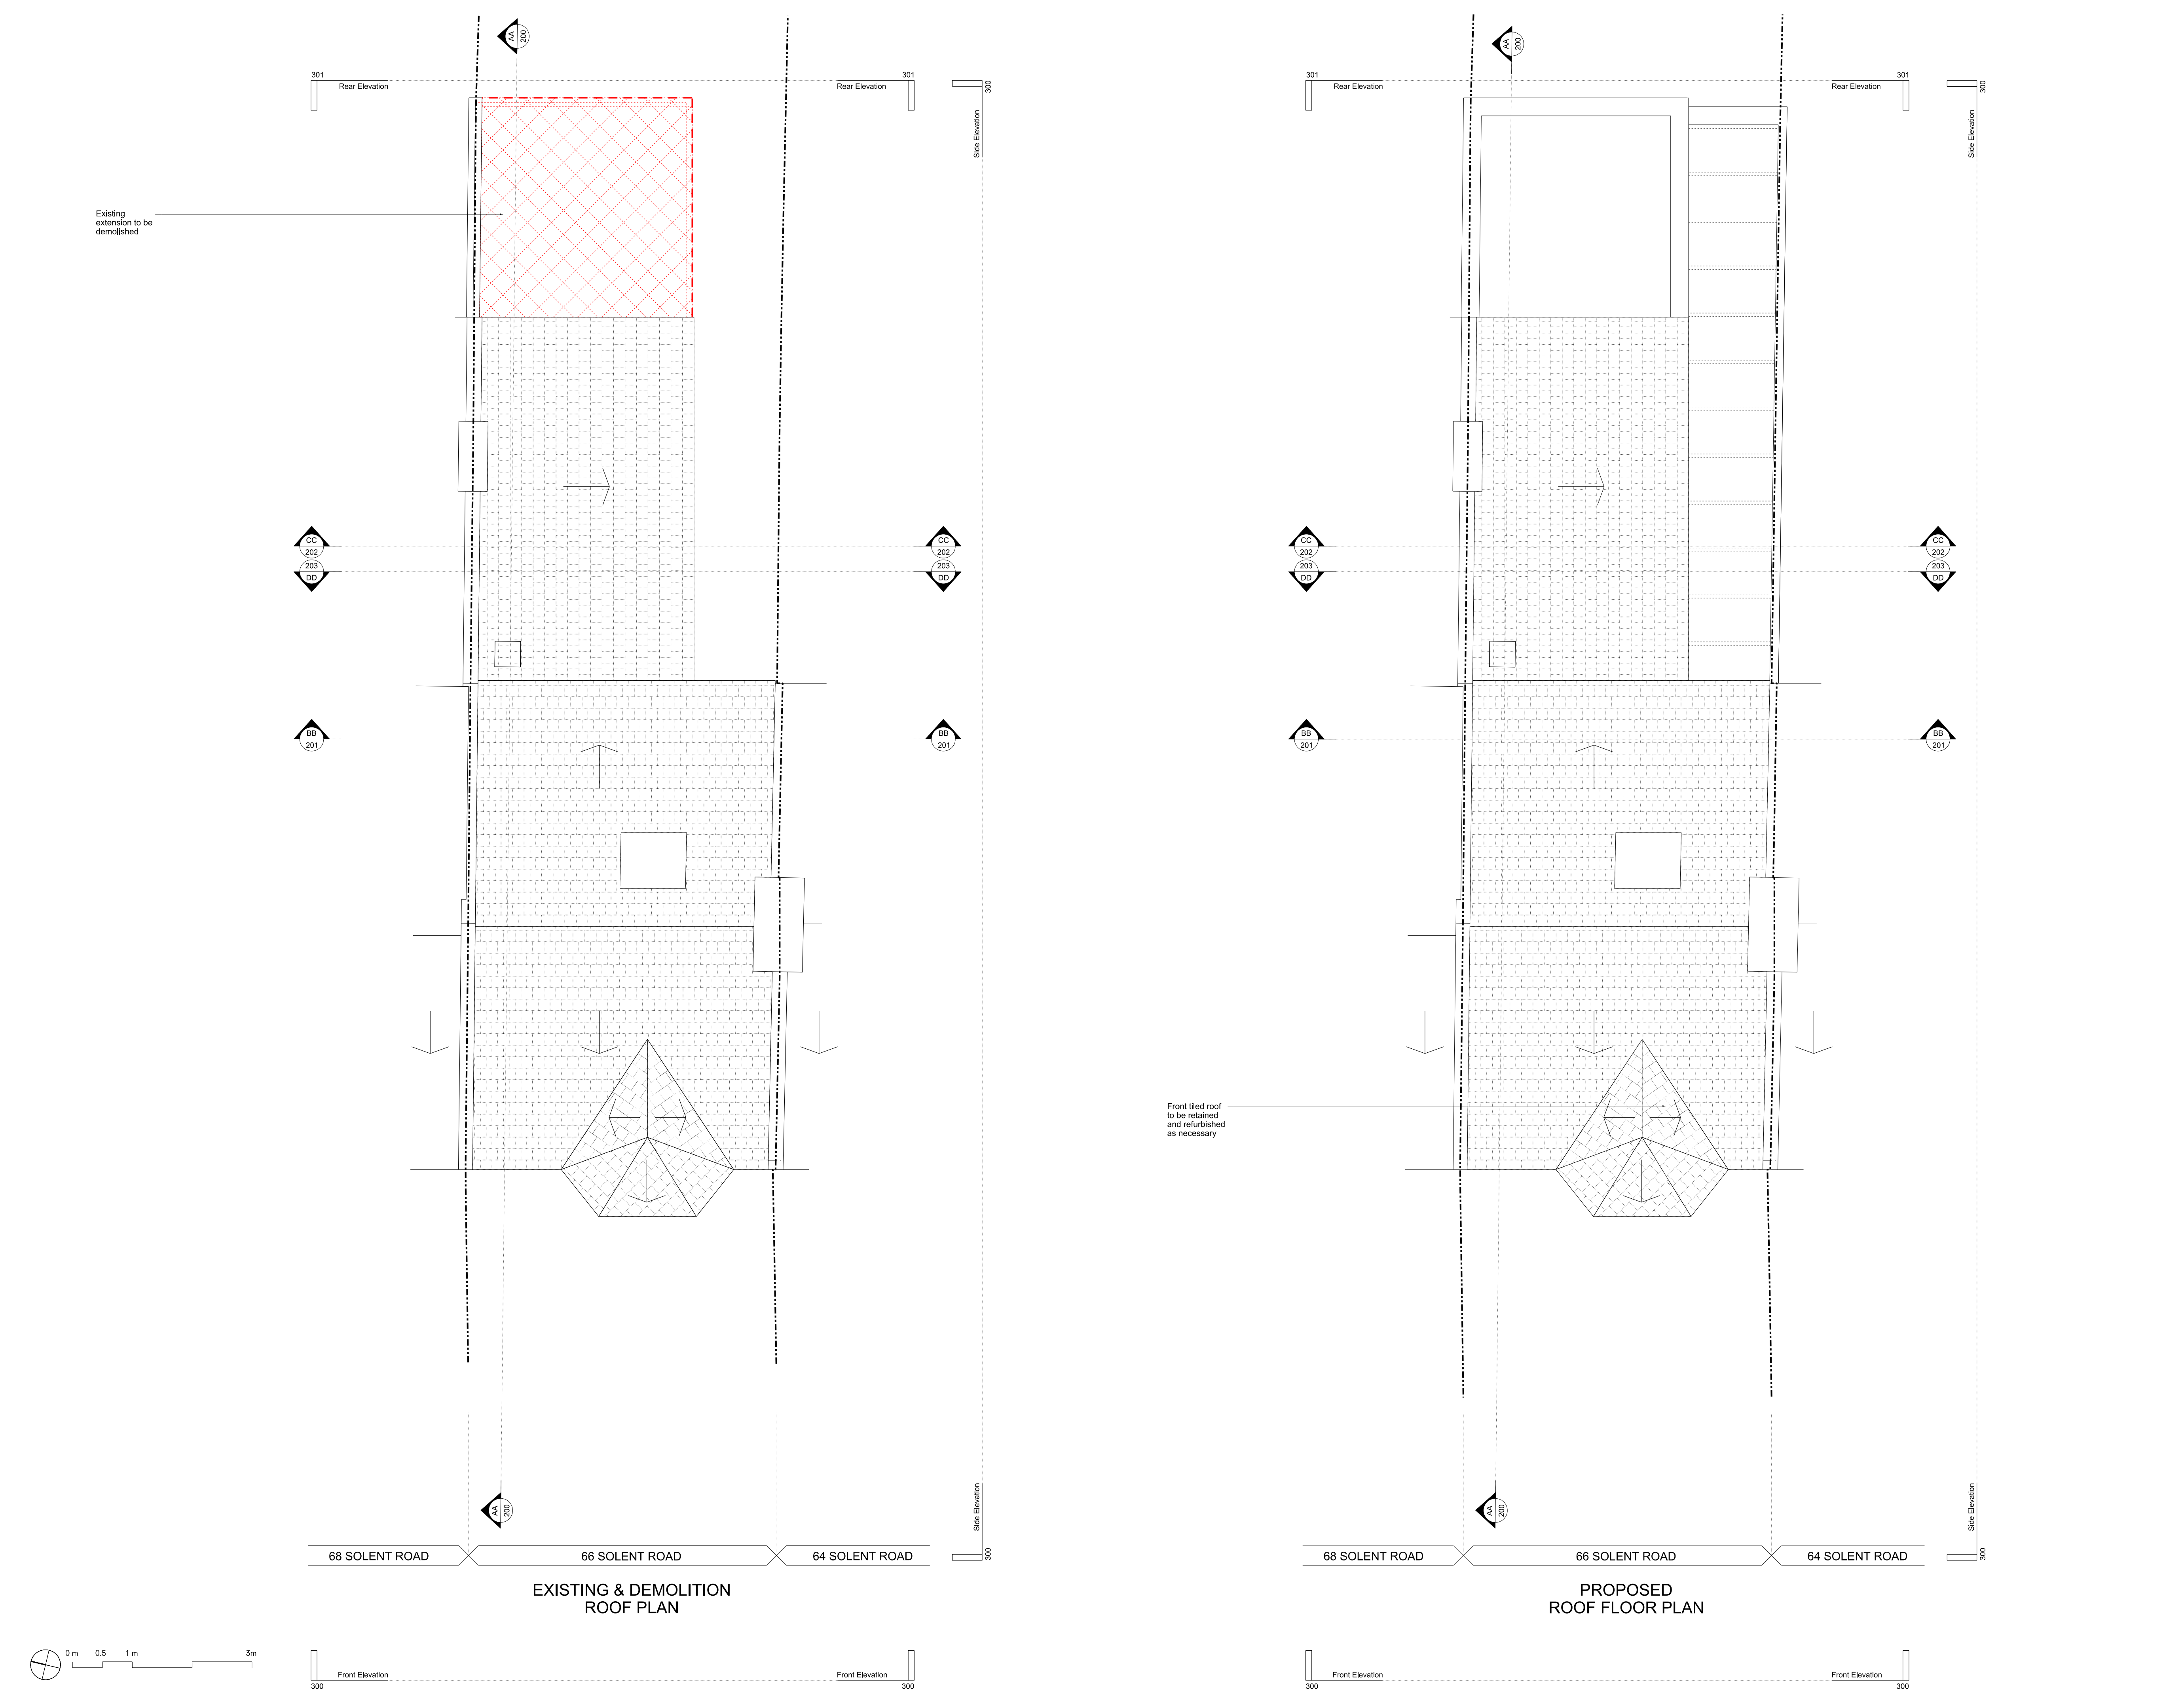

Copyright Cousins & Cousins Architects.
No implied license exists. This drawing should not be used to calculate areas for the purposes of valuation. All dimensions be checked on site by the contractor and such dimensions to be their responsibility. Do not scale drawings.
All work must comply with relevant British Standards and Building Regulations requirements. Drawing errors and omissions to be reported to the architect.

- Key
- Site Boundary
 - Existing structure
 - Proposed structure
 - Fabric to be demolished
 - Fabric to be reinstated

PLANNING


A	19.12.16	Updated for Planning
Rev	Date	Description
Project		
66 Solent Road		
Project No		
16010		
Client		
Derek & Suki Bracken		
Date		
August 2016		
Scale		
1:50 @ A1 / 1:100 @ A3		
Drawing Title:		
Proposed Roof Plan		
Drawing No.		Rev.
P_104		A
Drawn	Approved	Signed
CM	BC	

Key

- Site Boundary
- Existing structure
- Proposed structure
- Fabric to be demolished
- Fabric to be reinstated



PROPOSED SECTION A

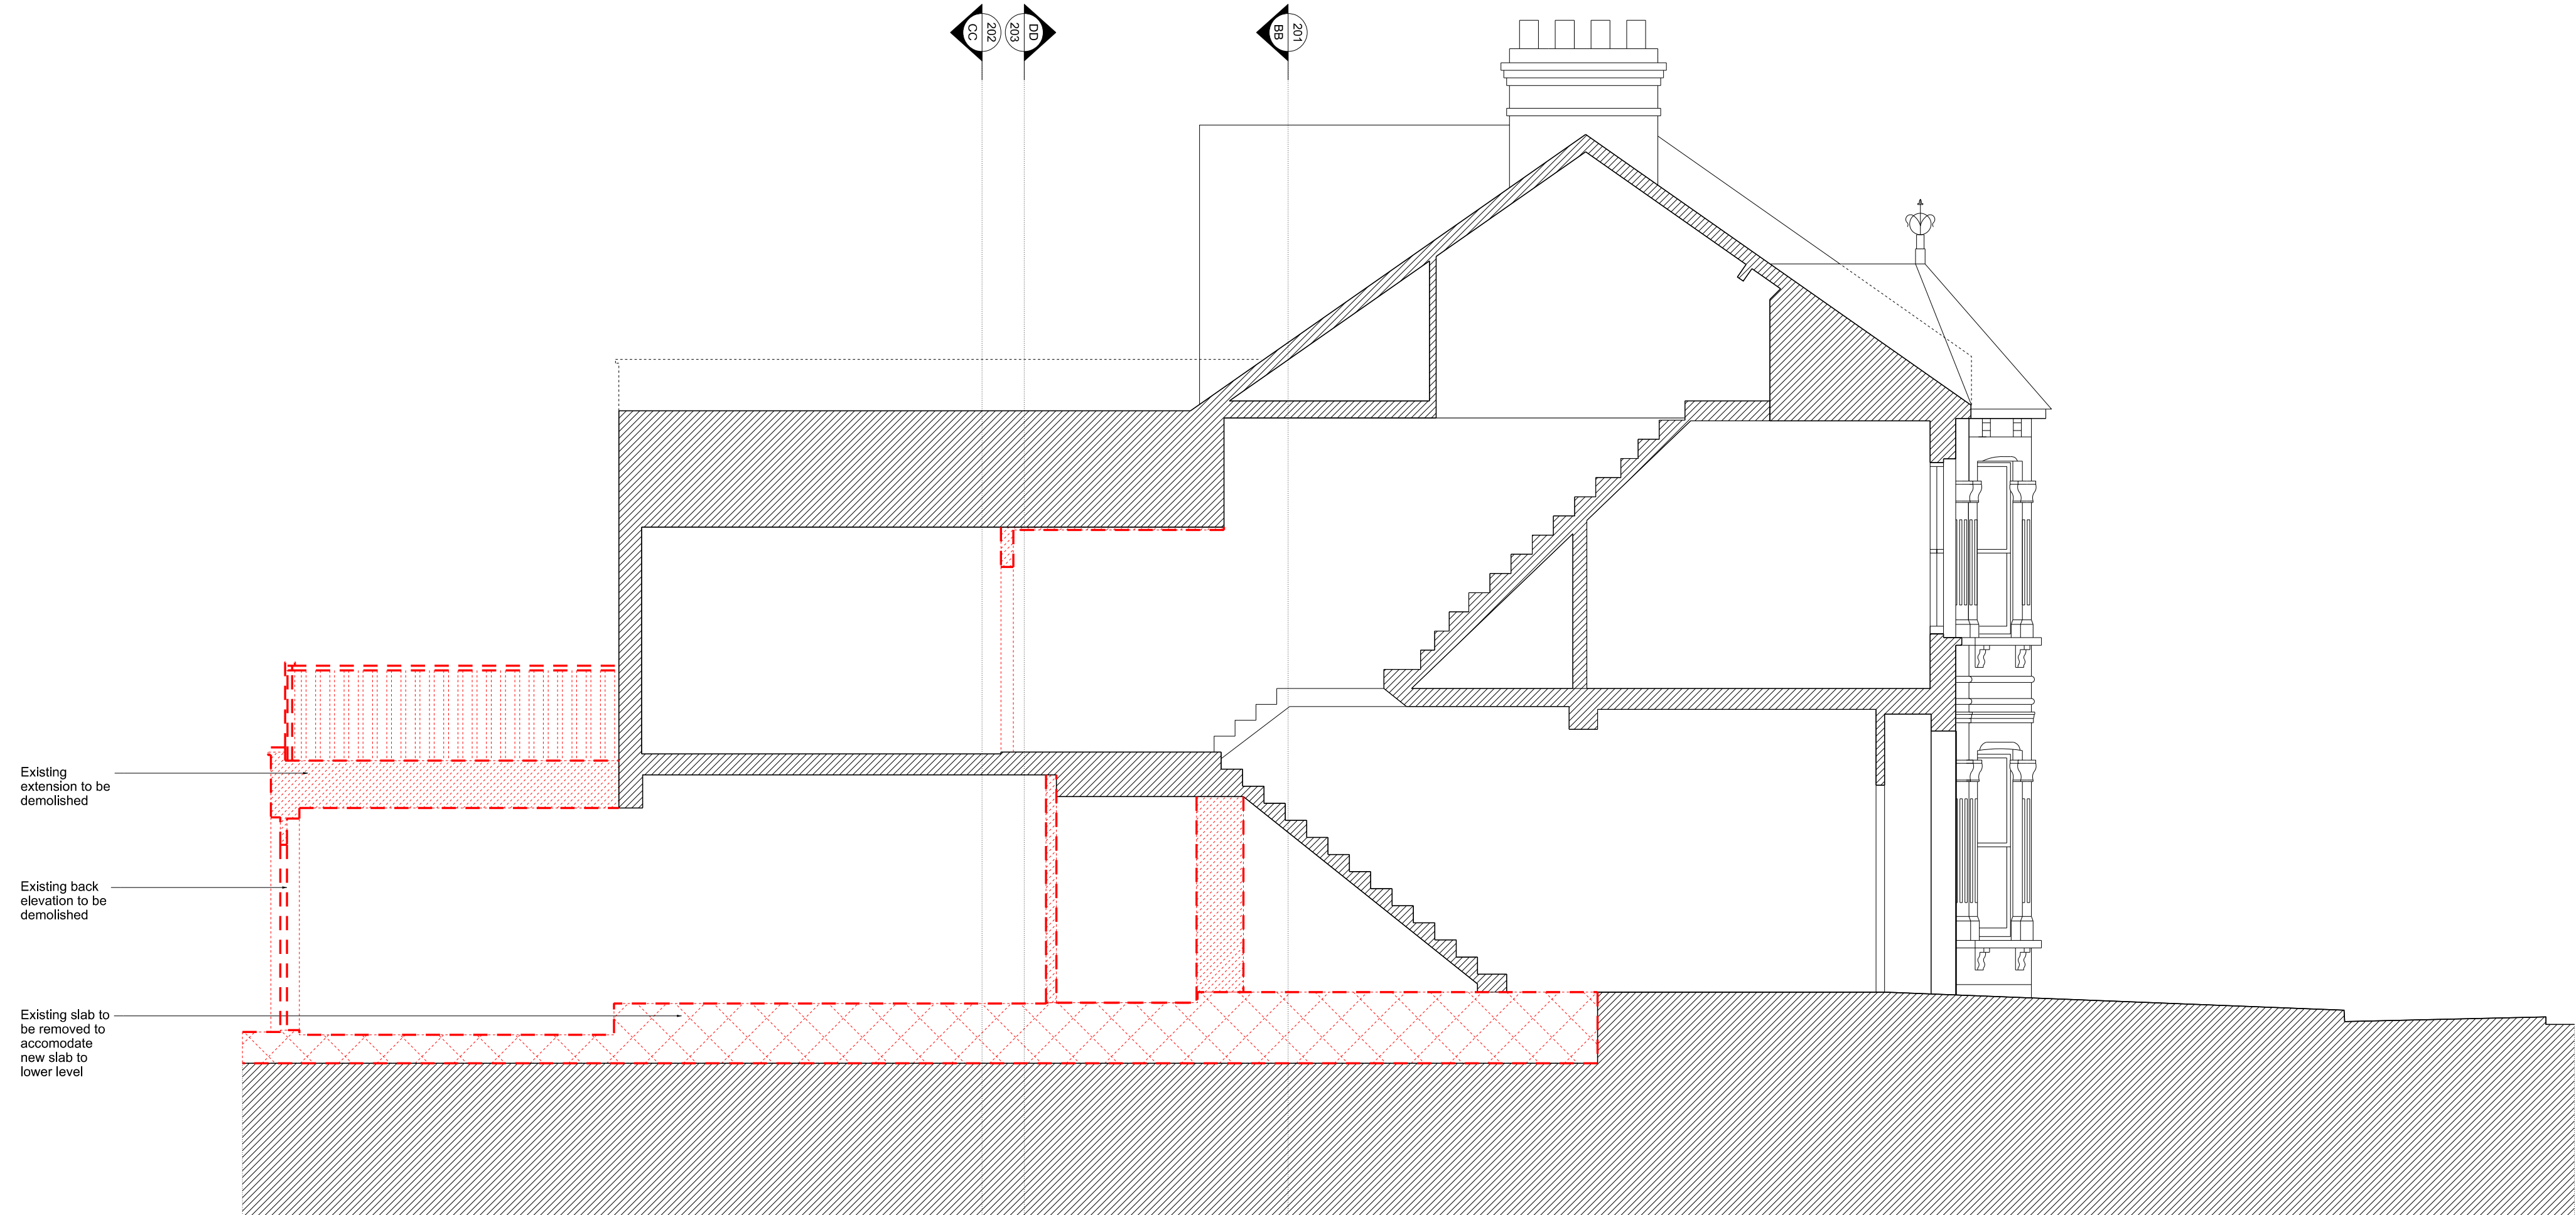


EXISTING & DEMOLITION SECTION A

PLANNING


A	19.12.16	Updated for Planning
Rev	Date	Description
Project		
66 Solent Road		
Project No		
16010		
Client		
Derek & Suki Bracken		
Date		
August 2016		
Scale		
1:50 @ A1 / 1:100 @ A3		
Drawing Title:		
Long Section		
Drawing No.		Rev.
P_200		A
Drawn	Approved	Signed
CM	BC	

Key

- Site Boundary
- Existing structure
- Proposed structure
- Fabric to be demolished
- Fabric to be reinstated

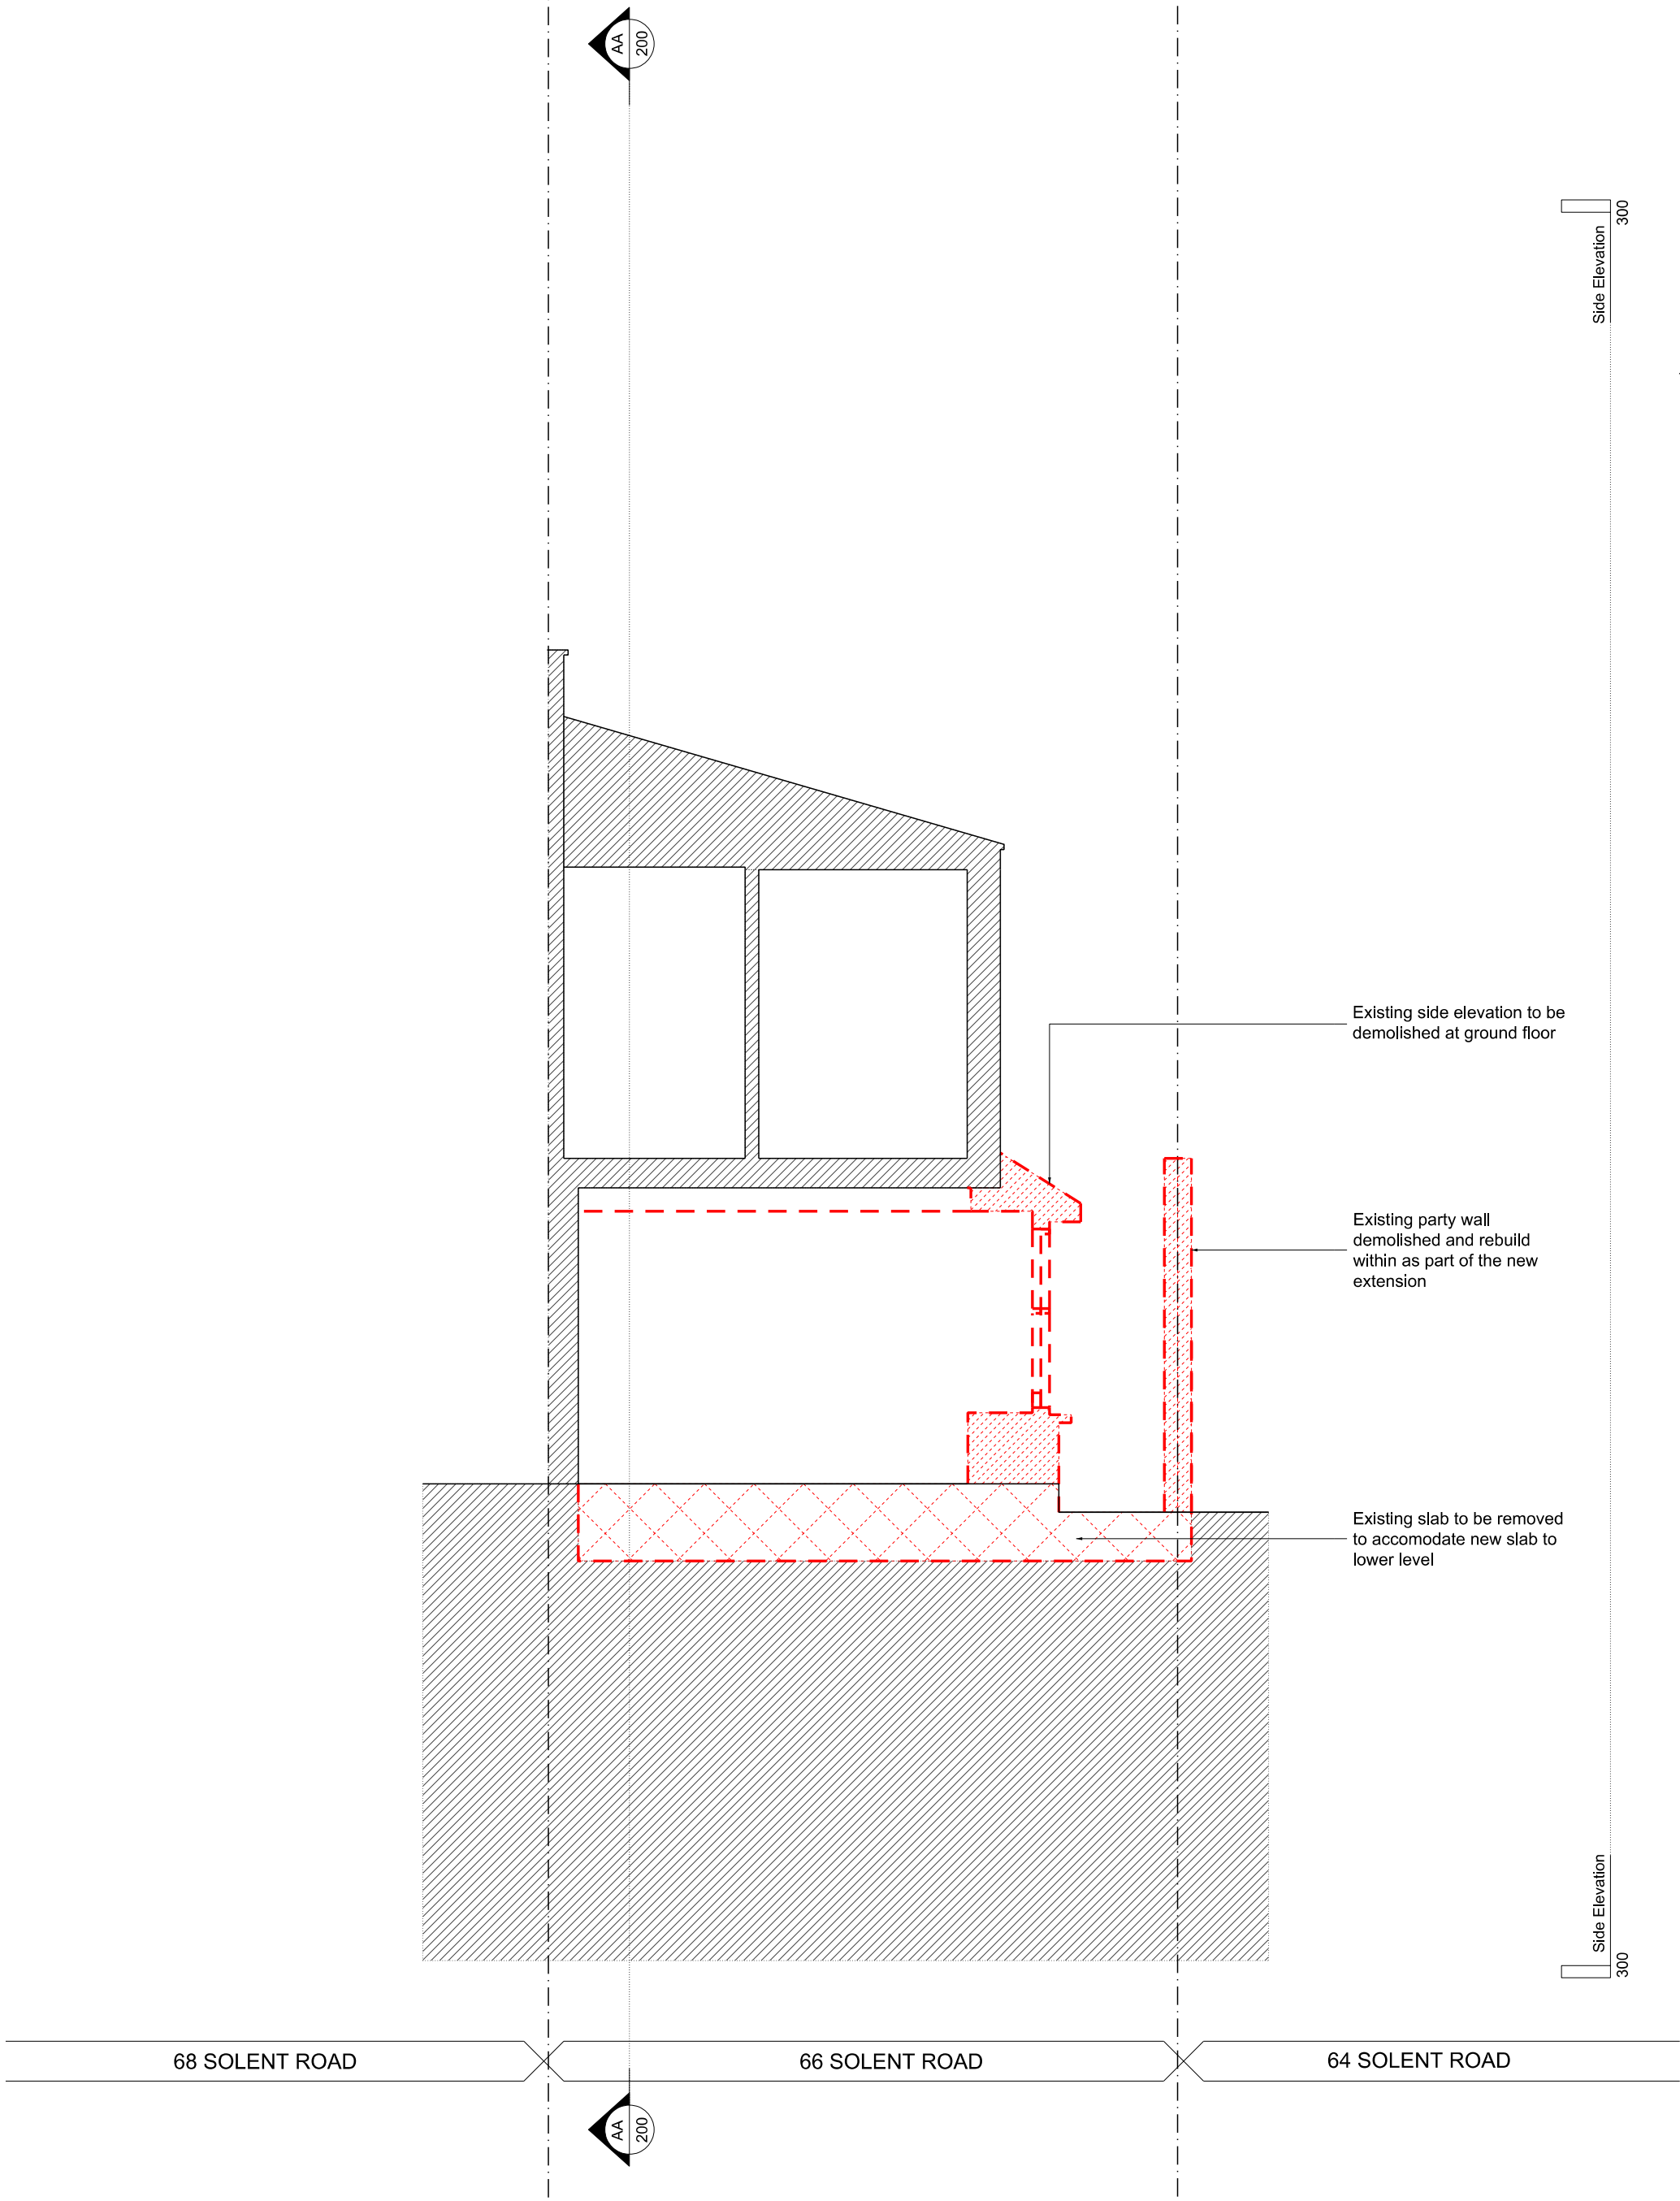

EXISTING & DEMOLITION
SECTION C

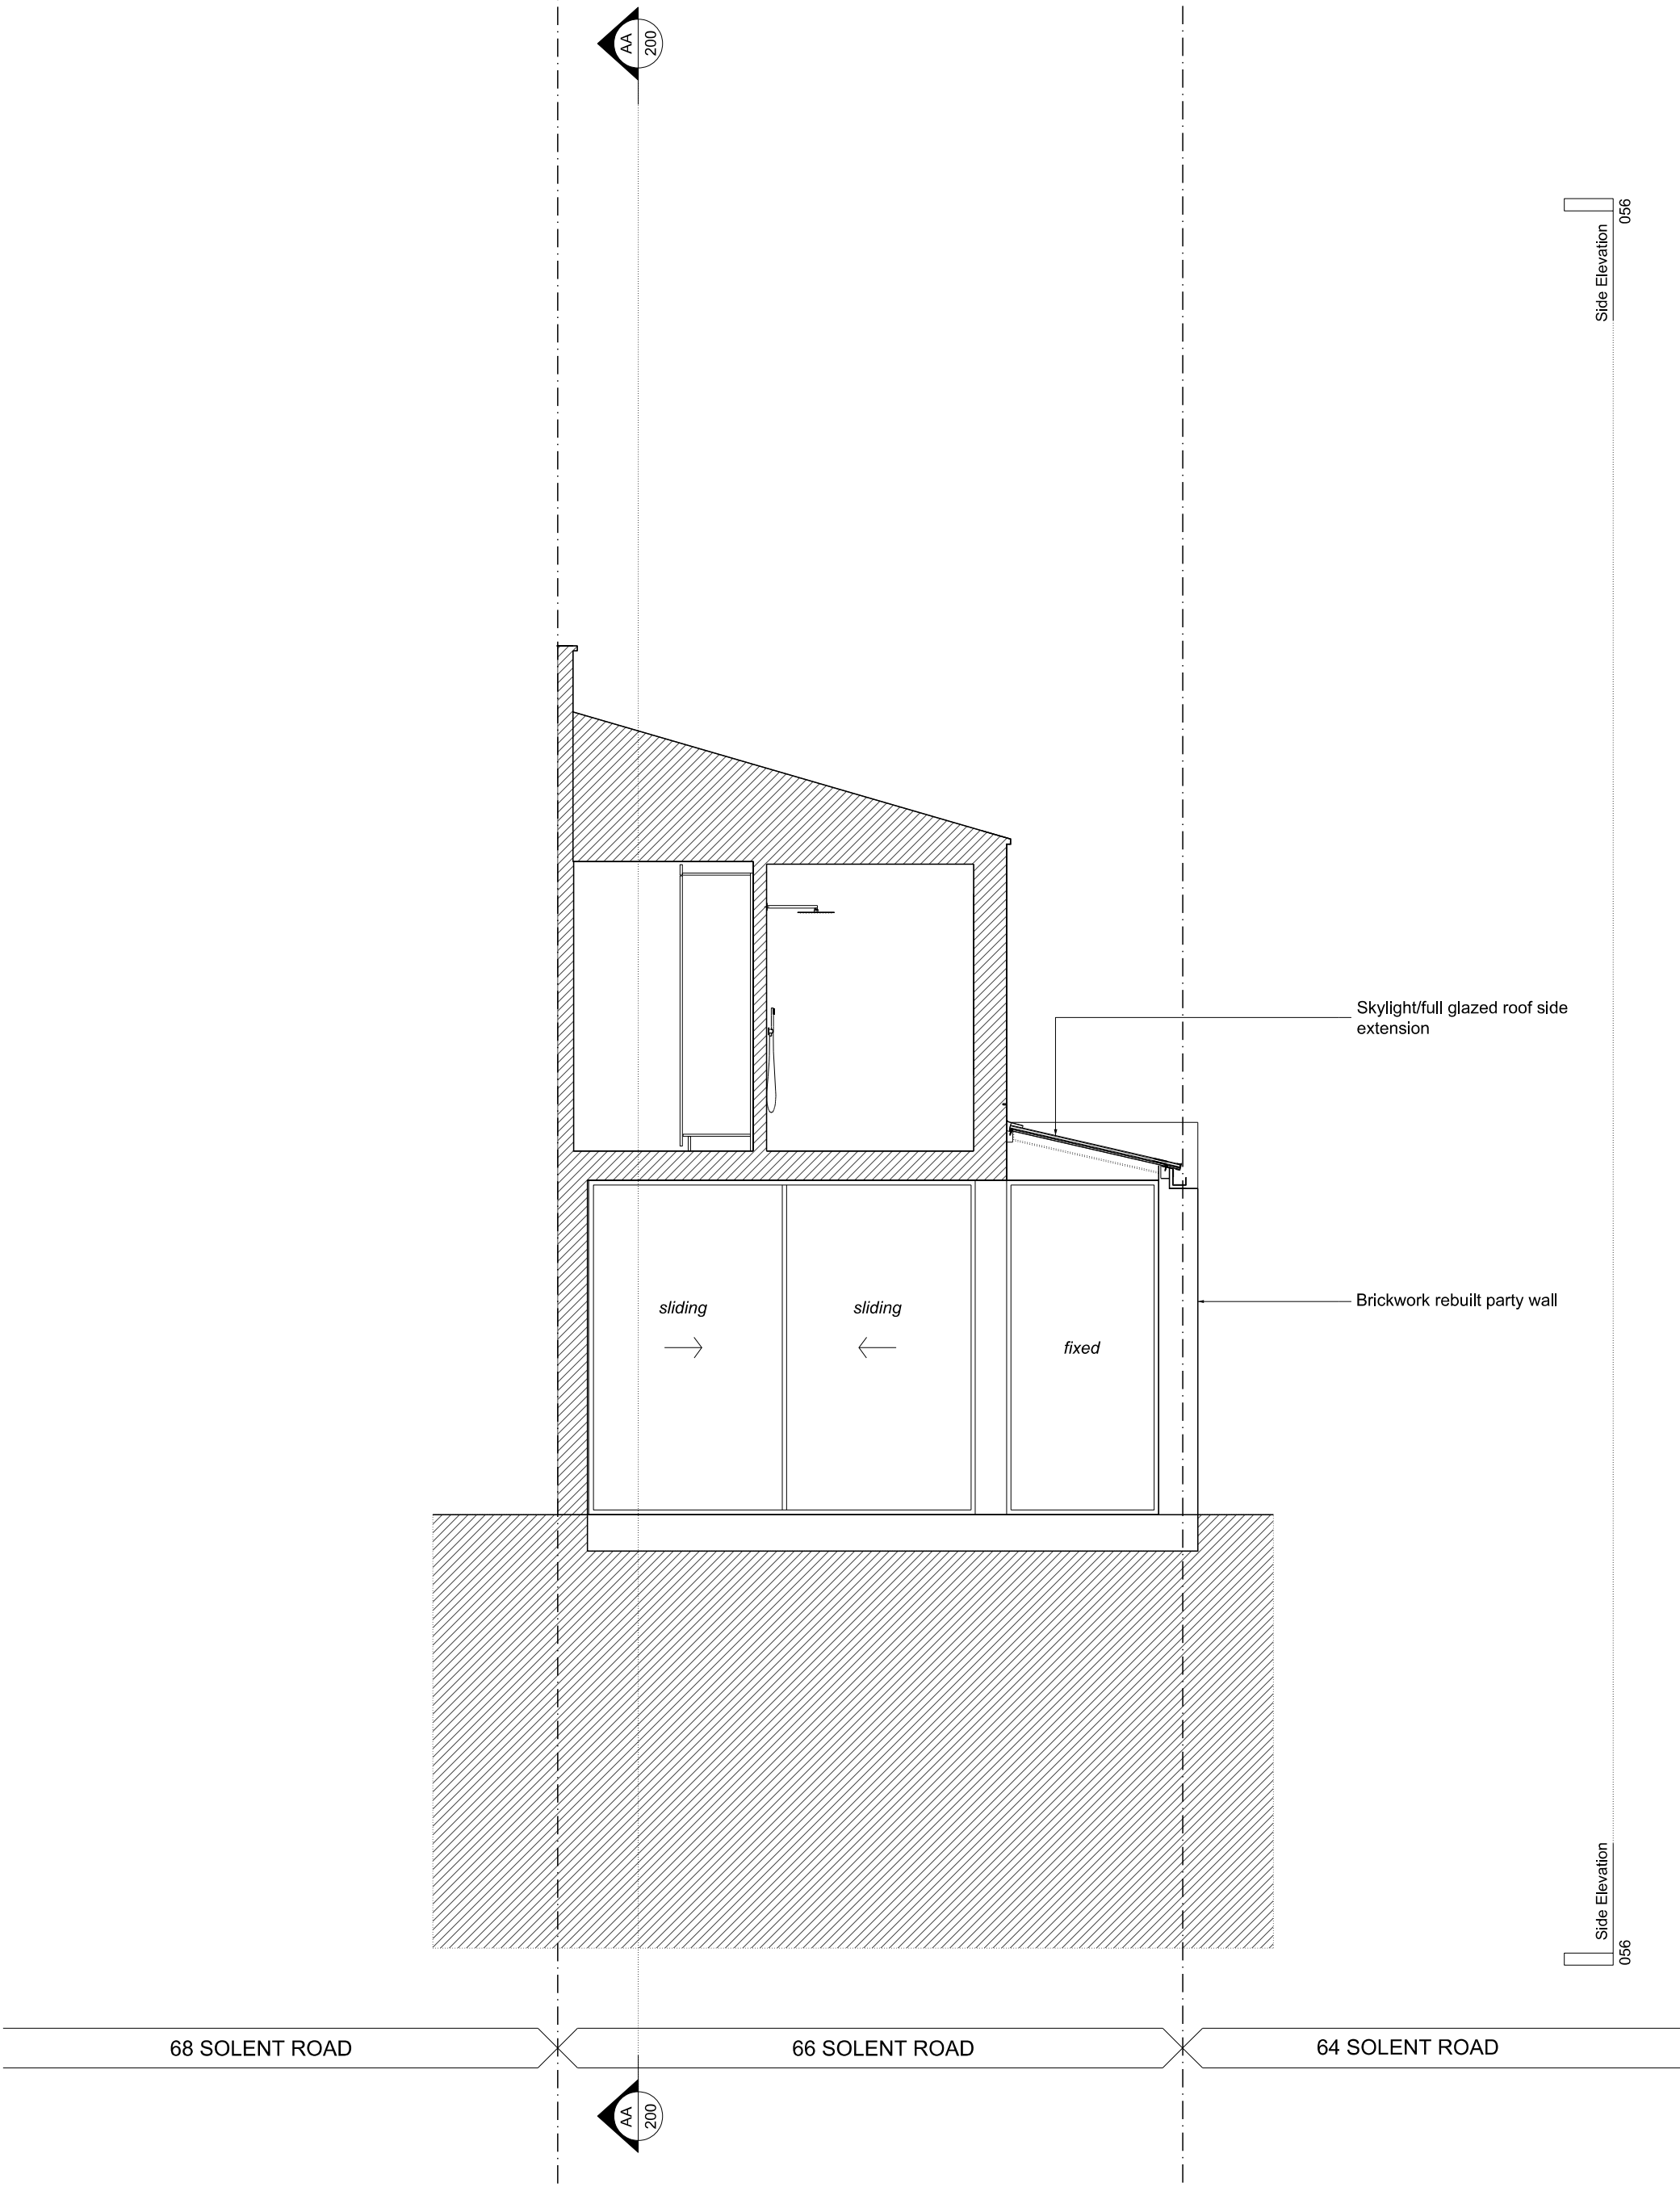


PROPOSED SECTION C

PLANNING


A	19.12.16	Updated for Planning
Rev	Date	Description
Project		
66 Solent Road		
Project No		
16010		
Client		
Derek & Suki Bracken		
Date		
August 2016		
Scale		
1:50 @ A1 / 1:100 @ A3		
Drawing Title:		
Section C		
Drawing No.		Rev.
P_202		A
Drawn	Approved	Signed
CM	BC	

Key

- Site Boundary
- Existing structure
- Proposed structure
- Fabric to be demolished
- Fabric to be reinstated

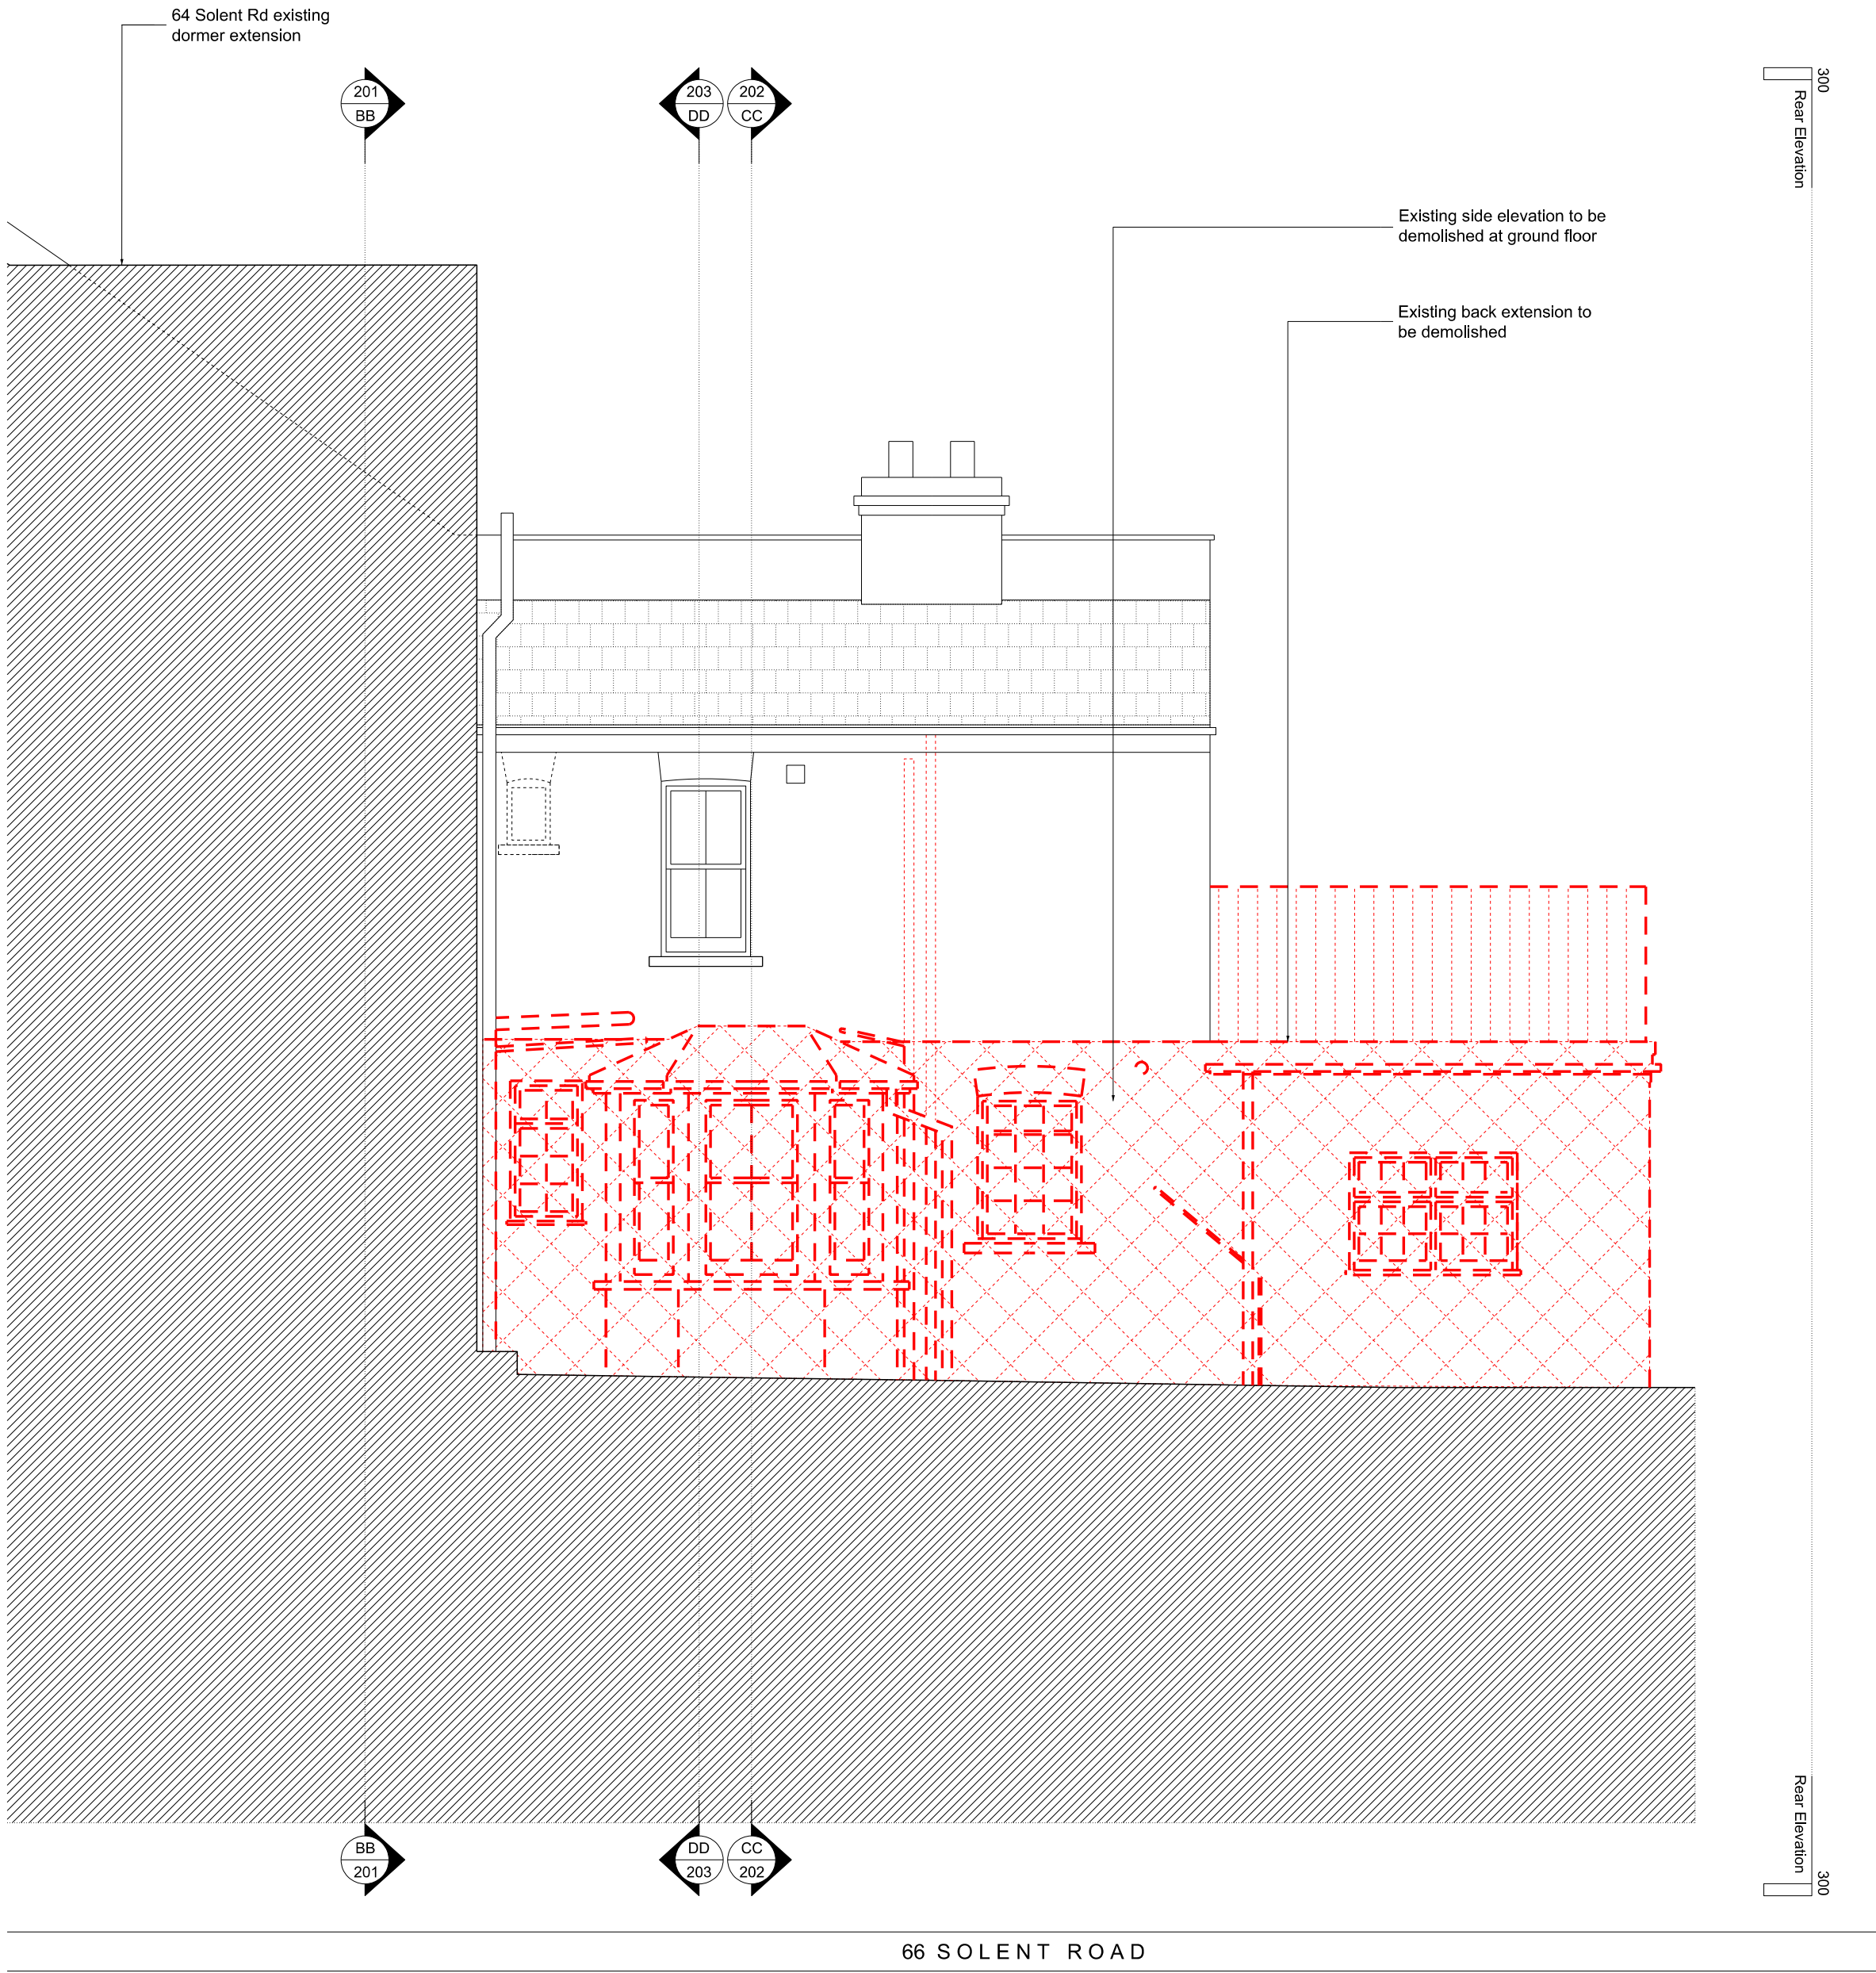

EXISTING & DEMOLITION
SIDE ELEVATION

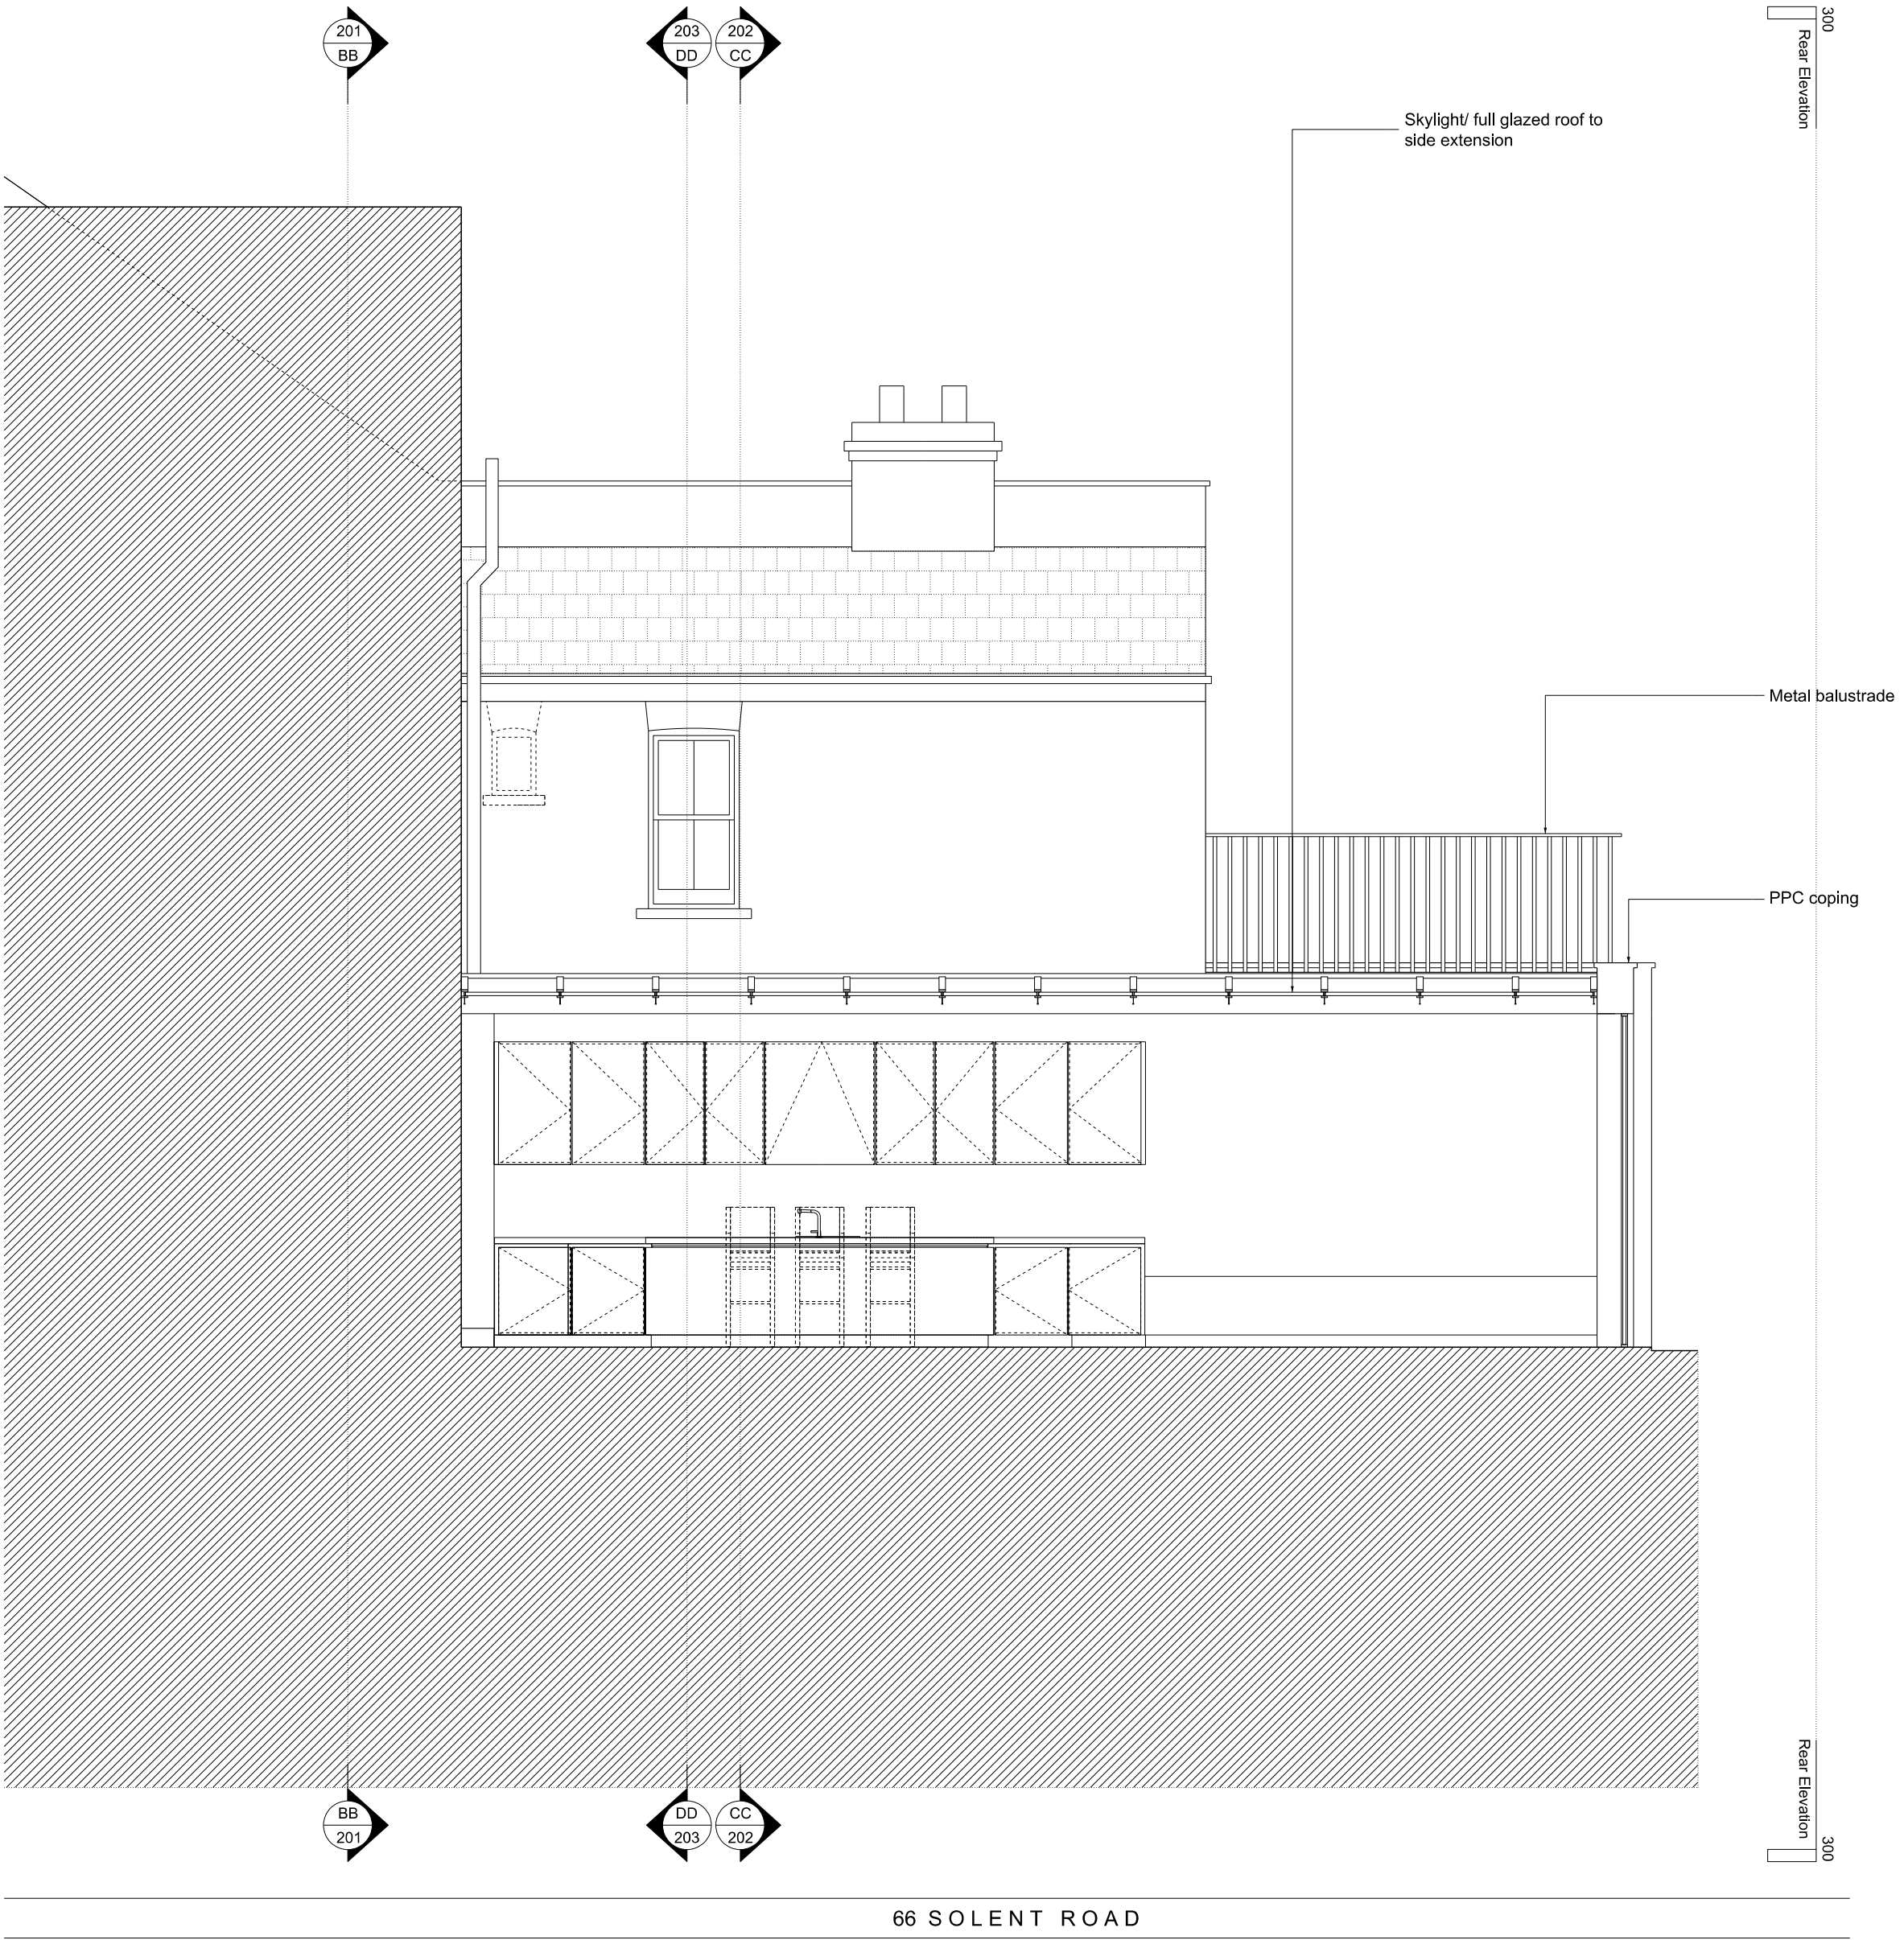

PROPOSED SIDE
ELEVATION

0 m 0.5 1 m 3m

PLANNING


A	19.12.16	Updated for Planning
Rev	Date	Description
Project		
66 Solent Road		
Project No		
16010		
Client		
Derek & Suki Bracken		
Date		
August 2016		
Scale		
1:50 @ A1 / 1:100 @ A3		
Drawing Title:		
Side Elevation		
Drawing No.		Rev.
P_301		A
Drawn	Approved	Signed
CM	BC	

Key

- Site Boundary
- Existing structure
- Proposed structure
- Fabric to be demolished
- Fabric to be reinstated



EXISTING & DEMOLITION
REAR ELEVATION

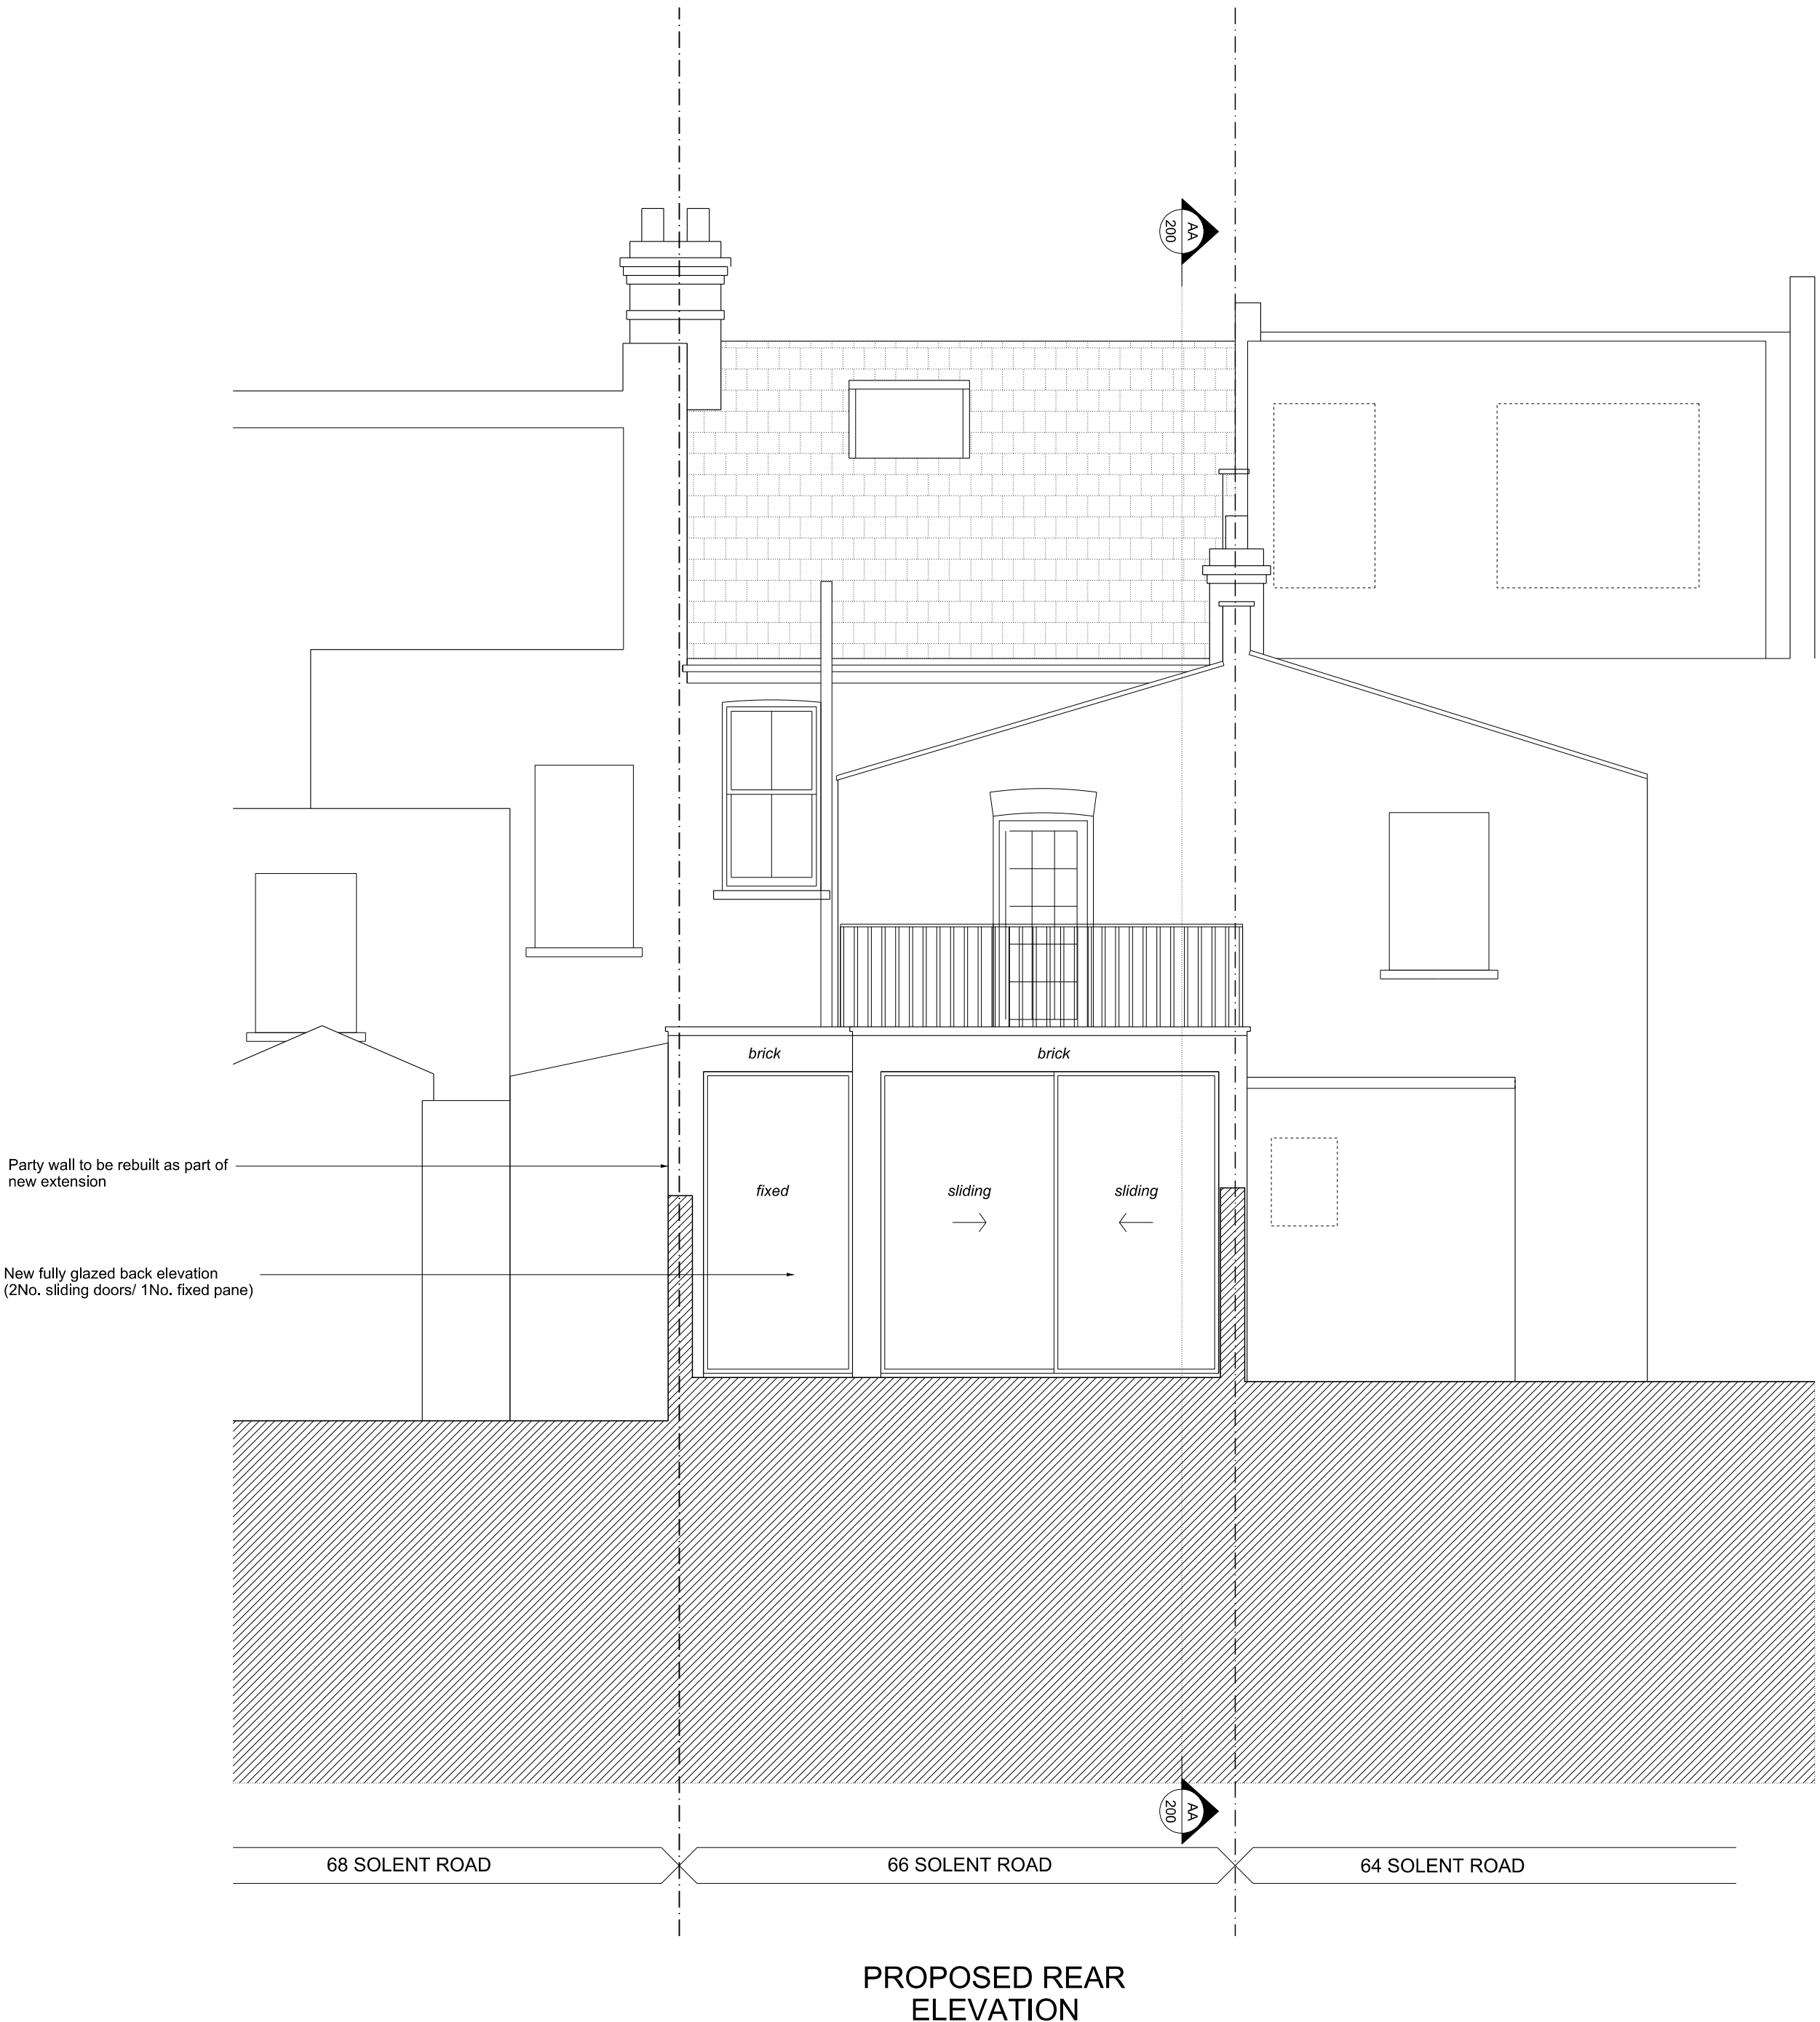

PROPOSED REAR
ELEVATION

PLANNING

A	19.12.16	Updated for Planning
Rev	Date	Description
Project		
66 Solent Road		
Project No		
16010		
Client		
Derek & Suki Bracken		
Date		
August 2016		
Scale		
1:50 @ A1 / 1:100 @ A3		
Drawing Title:		
Side Elevation		
Drawing No.		Rev.
P_302		A
Drawn	Approved	Signed
CM	BC	