



1 Lower Ground Floor

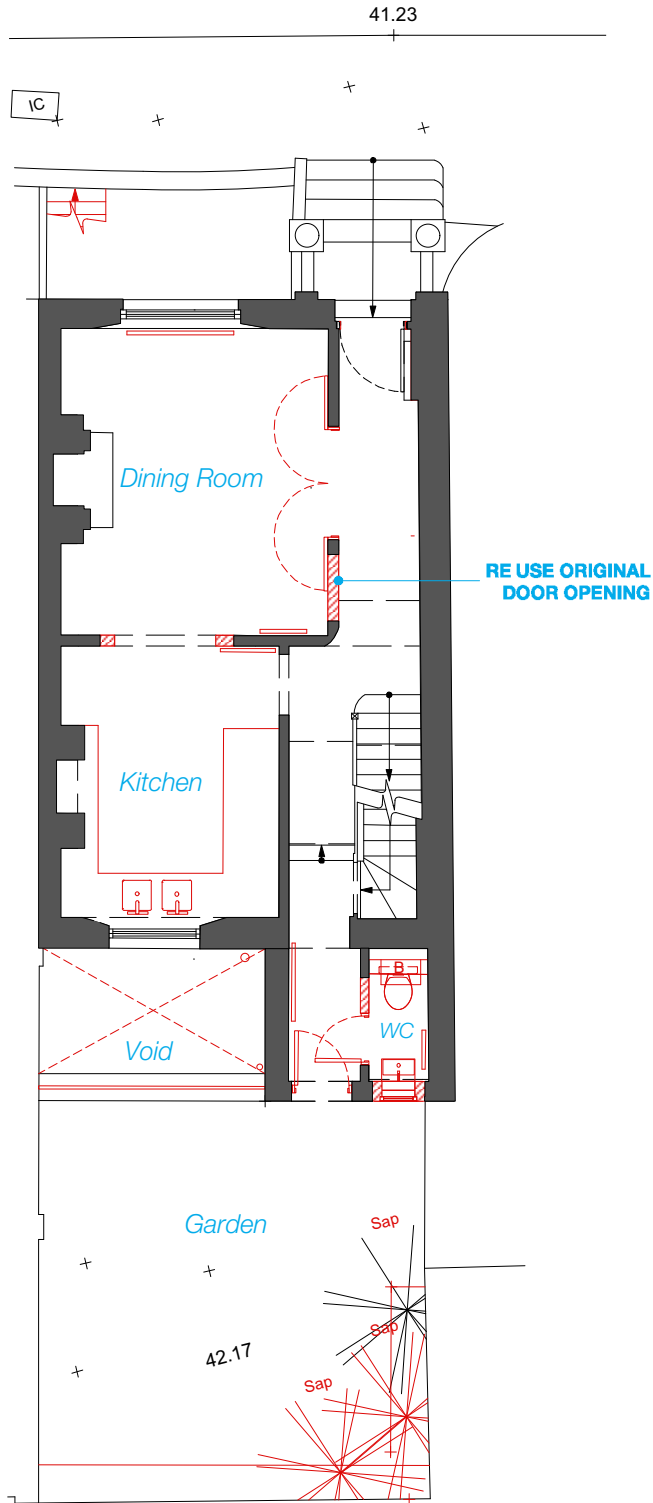

2 Ground Floor

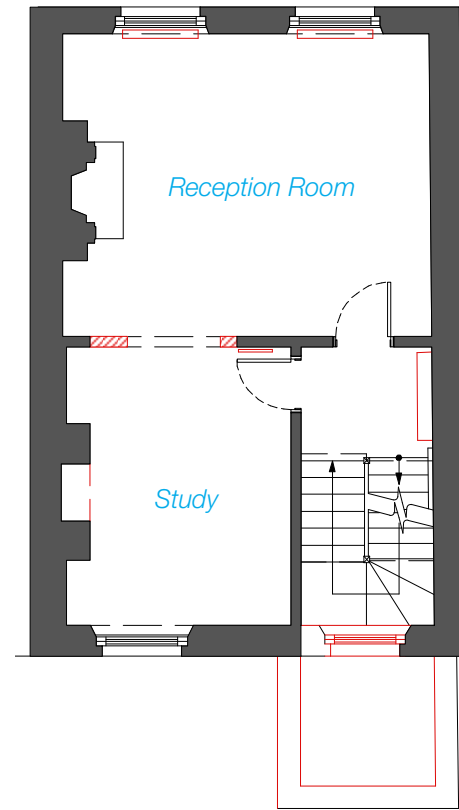

3 First Floor

© This drawing is the property of Richard Mitzman Architects. No disclosure or copy of it may be made without the written permission of Richard Mitzman Architects.

For Construction Purposes:
- Do not scale this drawing.
- All dimensions and levels to be checked on site.
- Discrepancies to be reported to Richard Mitzman Architects before proceeding.
- If in any doubt about information on this drawing contact Richard Mitzman Architects.

Revisions
P1 - 28.10.16 - Meeting with Clients

Existing
Demolition

0 1 5m

R.M.A. RICHARD MITZMAN architects llp
020 7722 8525 Unit 1 Primrose Mews
mail@richardmitzman.com Sharpleshall Street
www.richardmitzman.com London NW1 8YW

client
Mr Scanlan & Mrs Nassiri

project
1 Chamberlain
Street NW1 8XB

drawing title
Existing LG. G, 01 Floor Plan




status
Planning

scale 1:100 **drawn by** CS

date created 01.02.16 **file reference** XXX/xxxx


drawing no. 252-DWG-001-01 **revision**

P1

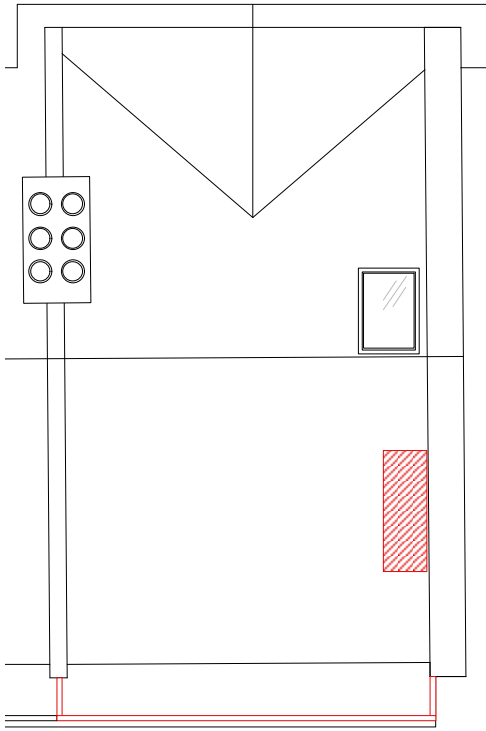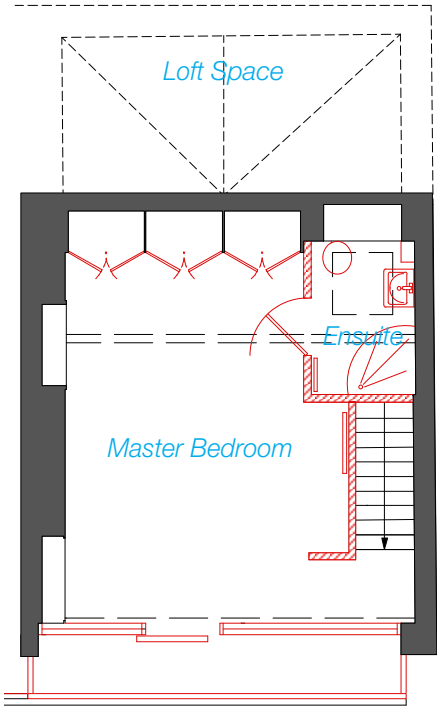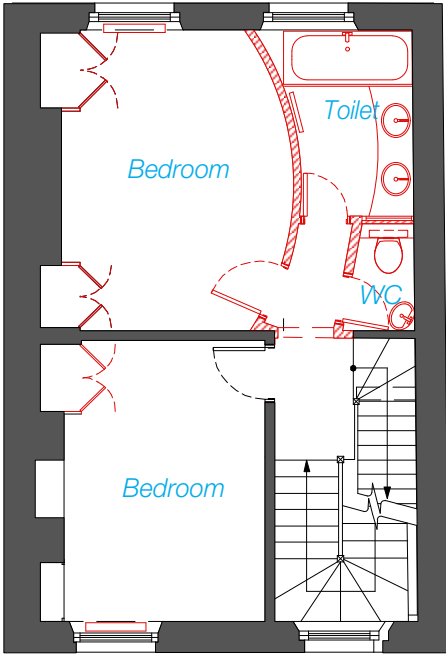

Existing

Demolition

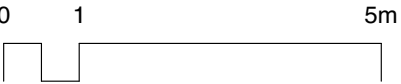

R.M.A. RICHARD MITZMAN architects llp

020 7722 8525 Unit 1 Primrose Mews
mail@richardmitzman.com Sharpleshall Street
www.richardmitzman.com London NW1 8YW

client
Mr Scanlan & Mrs Nassiri

project
1 Chamberlain
Street NW1 8XB

drawing title
Existing 02, 03 & Roof Plan

status
Planning

scale 1:100 **drawn by** CS

date created 01.02.16 **file reference** XXX/xxxx

drawing no. 252-DWG-002-02 **revision**

P1


1 Second Floor

2 Third Floor


3 Roof Plan

For Construction Purposes:
- Do not scale this drawing.
- All dimensions and levels to be checked on site.
- Discrepancies to be reported to Richard Mitzman Architects before proceeding.
- If in any doubt about information on this drawing contact Richard Mitzman Architects.


Revisions

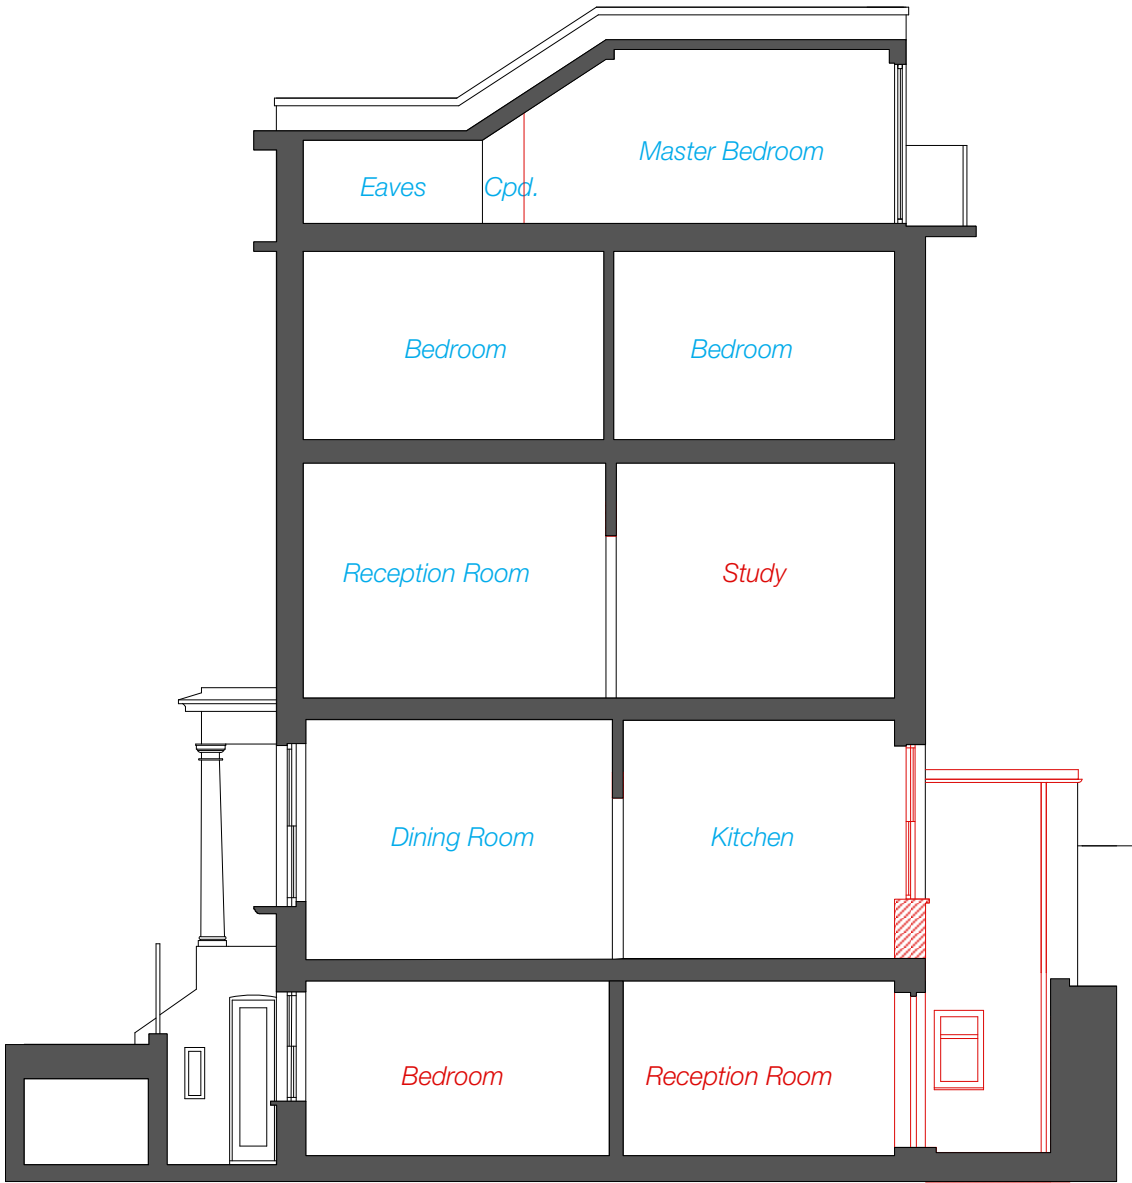

1 Section AA

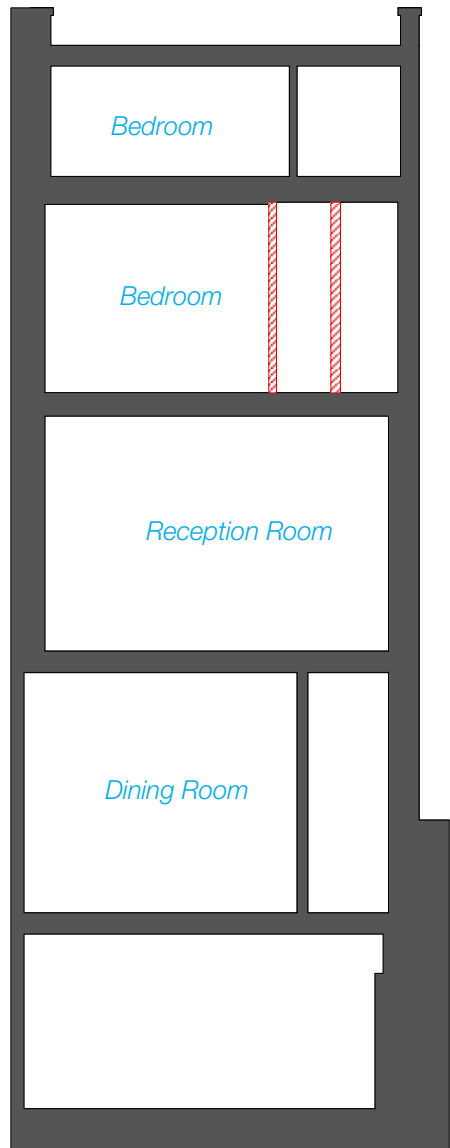

2 Section BB

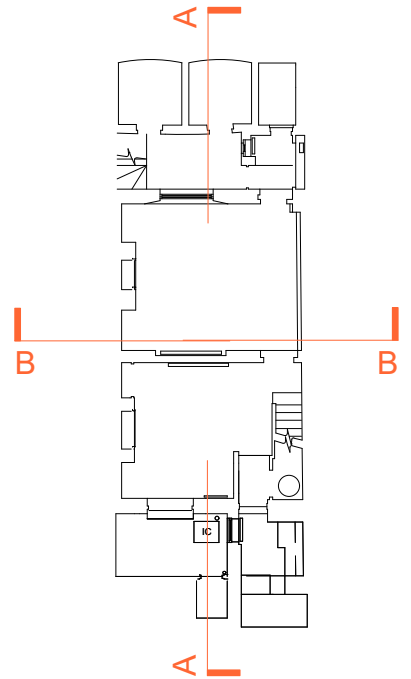

R.M.A. RICHARD MITZMAN architects llp

020 7722 8525 Unit 1 Primrose Mews
mail@richardmitzman.com Sharpleshall Street
www.richardmitzman.com London NW1 8YW

client
Mr Scanlan &
Mrs Nassiri

project
1 Chamberlain
Street NW1 8XB

drawing title
Existing Sections

status
Planning

scale drawn by
1:100 CS

date created file reference
01.02.16 XXX/xxxx

drawing no. revision

252-DWG-010 -

For Construction Purposes:
- Do not scale this drawing.
- All dimensions and levels to be checked on site.
- Discrepancies to be reported to Richard Mitzman Architects before proceeding.
- If in any doubt about information on this drawing contact Richard Mitzman Architects.

Revisions



1 Front Elevation



2 Rear Elevation

0 1 5m

R.M.A. **RICHARD MITZMAN architects llp**
020 7722 8525 Unit 1 Primrose Mews
mail@richardmitzman.com Sharpleshall Street
www.richardmitzman.com London NW1 8YW

client
Mr Scanlan &
Mrs Nassiri

project
1 Chamberlain
Street NW1 8XB

drawing title
Existing Front and Rear Elevation

status
Planning


scale **drawn by**
1:100 CS

date created **file reference**
01.02.16 XXX/xxxx


drawing no. **revision**
252-DWG-020 -

For Construction Purposes:
- Do not scale this drawing.
- All dimensions and levels to be checked on site.
- Discrepancies to be reported to Richard Mitzman Architects before proceeding.
- If in any doubt about information on this drawing contact Richard Mitzman Architects.

Revisions

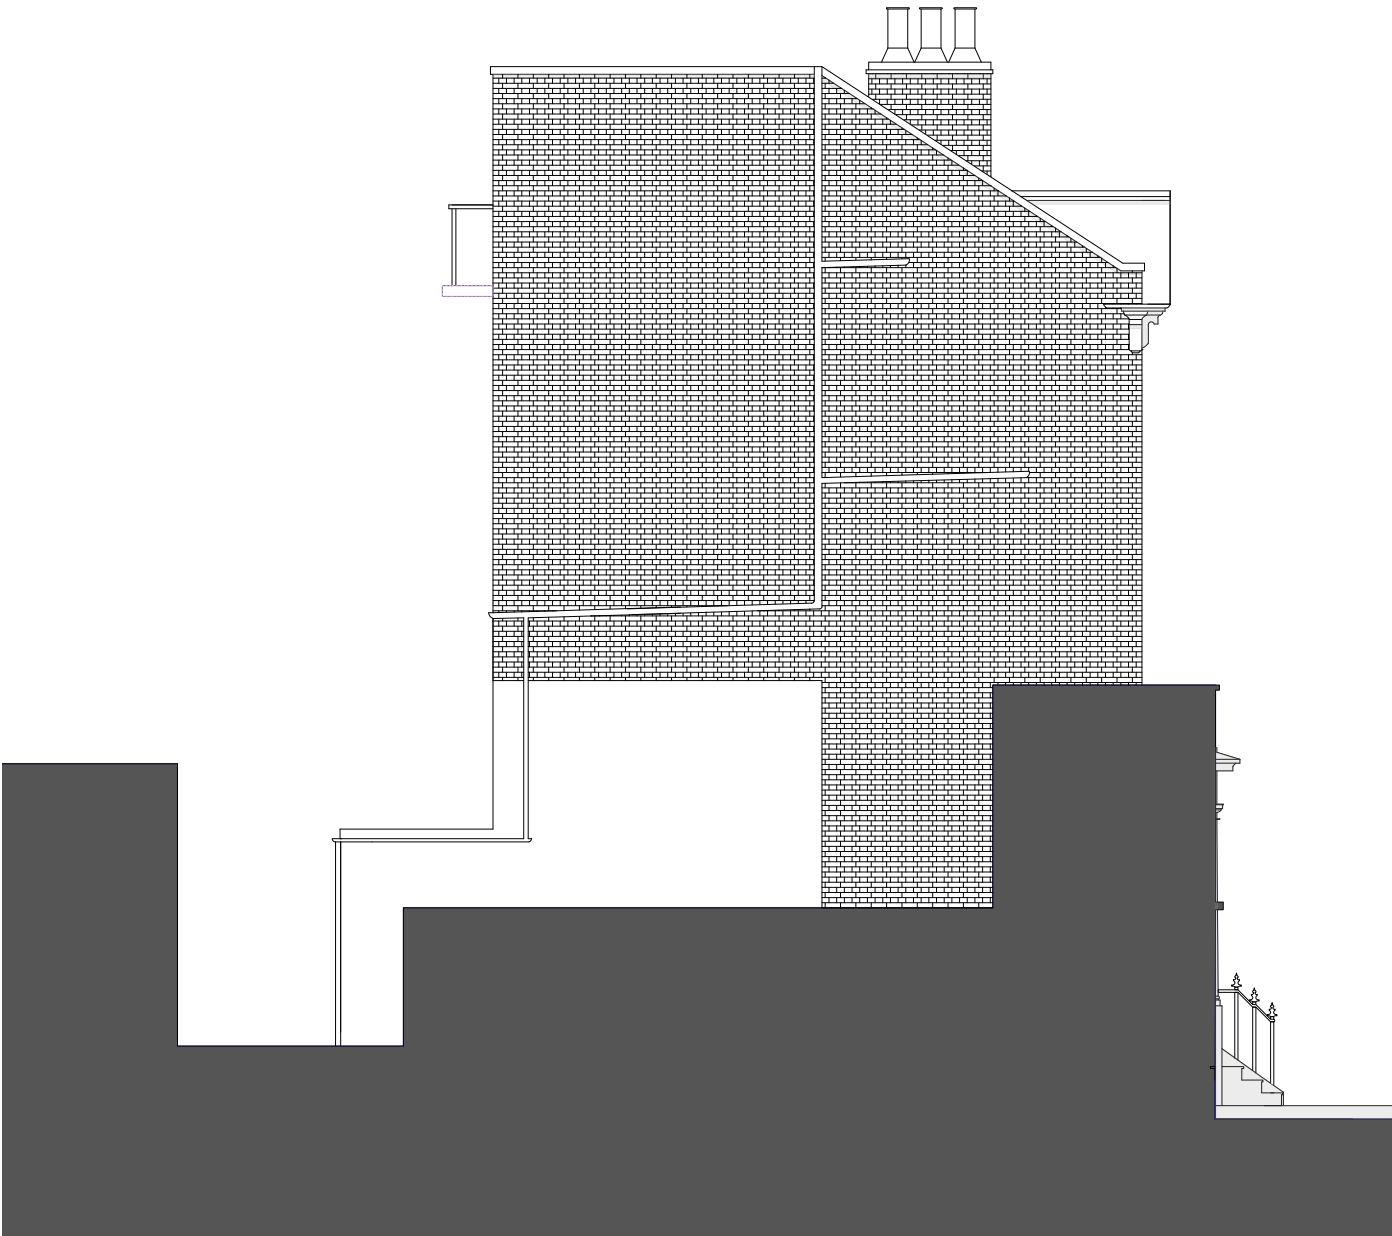

1 Side Elevation

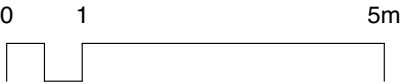

R.M.A. RICHARD MITZMAN architects llp
020 7722 8525 Unit 1 Primrose Mews
mail@richardmitzman.com Sharpleshall Street
www.richardmitzman.com London NW1 8YW

client
Mr Scanlan &
Mrs Nassiri

project
1 Chamberlain
Street NW1 8XB

drawing title
Existing Side Elevation

status
Planning

scale 1:100 **drawn by** CS

date created 01.02.16 **file reference** XXX/xxxxx

drawing no. 252-DWG-021 **revision** -