


EXISTING GROUND FLOOR PLAN

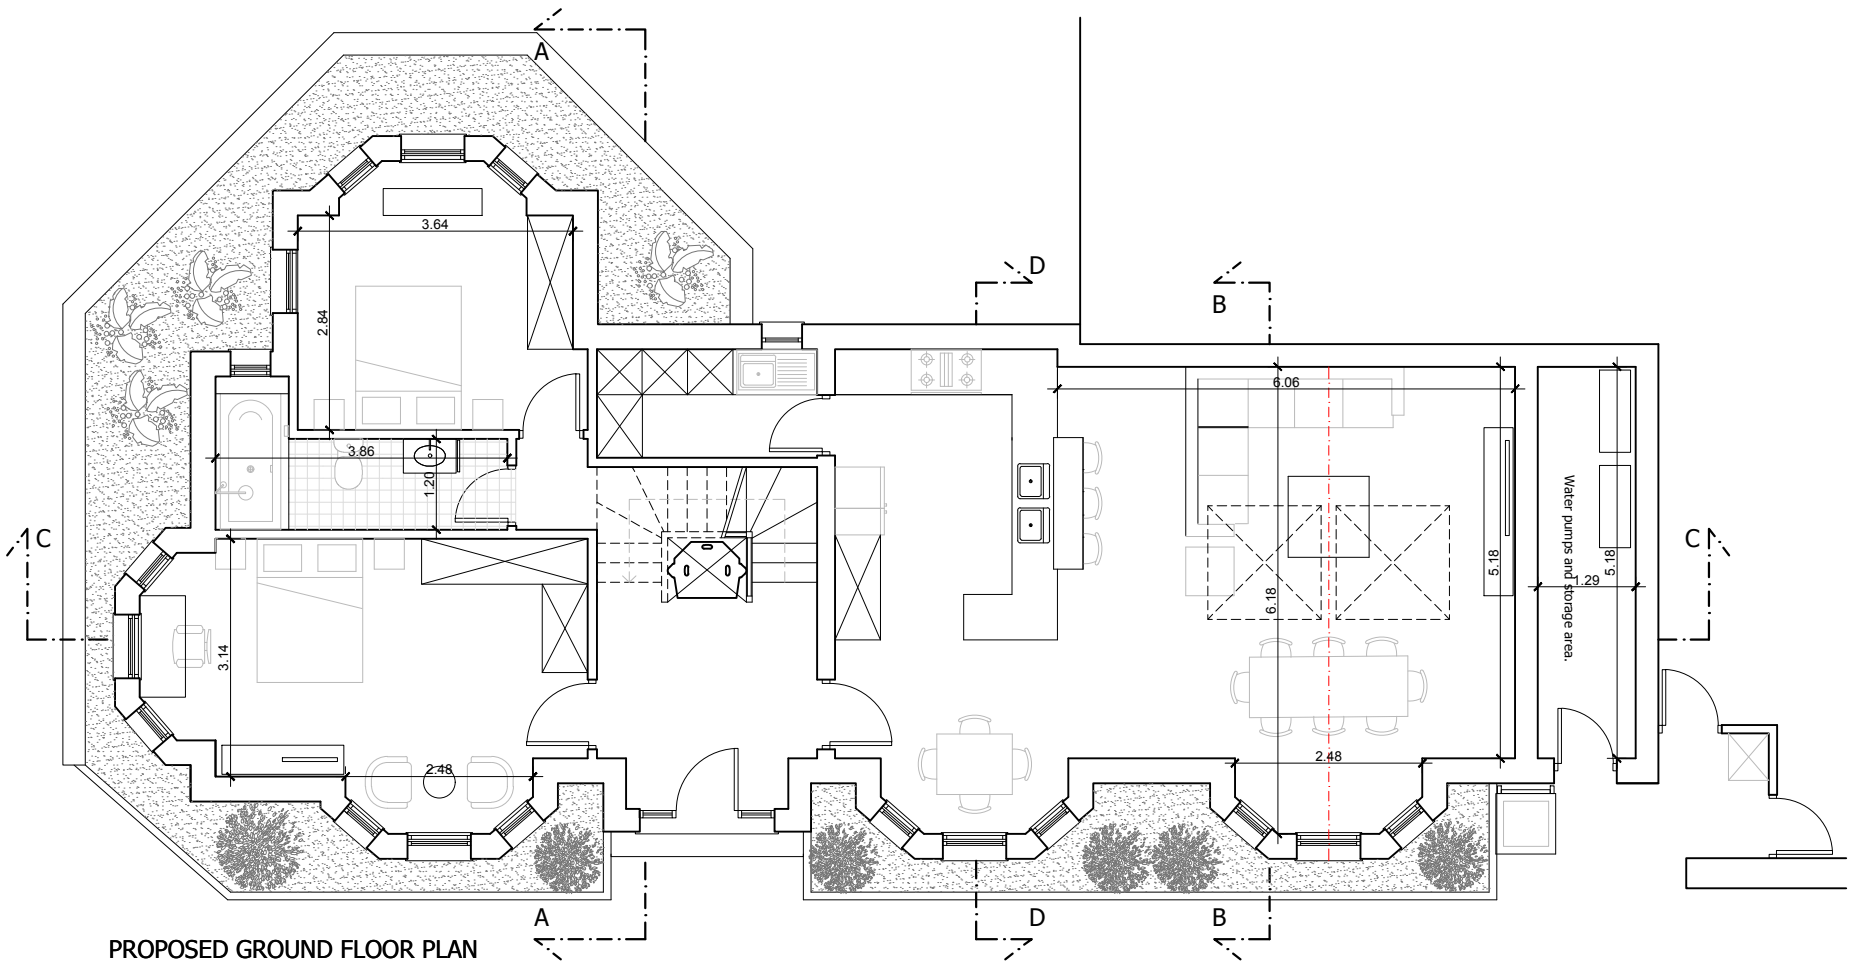

PROPOSED GROUND FLOOR PLAN
G.I.A. = 118.10 sqm

CLIENT:
Mr & Mrs Bull

JOB TITLE:
PROPOSED REPLACEMENT OF ROOF TO FACILITATE LOFT CONVERSION INCLUDING FRONT AND SIDE DORMER WINDOWS AND CREATION OF RAISED TERRACE; ERECTION OF TWO BAY-WINDOWS AND PORCH EXTENSION AT THE FRONT AND CONVERSION OF GARAGES INTO HABITABLE SPACE AT GROUND FLOOR LEVEL

DRAWING TITLE:
EXISTING AND PROPOSED GROUND FLOOR PLANS

SCALE: 1:100

DATE: 24/10/2016

DRAWING NUMBER: PL/02

REVISIONS:

