



No.	Revision.	Date.

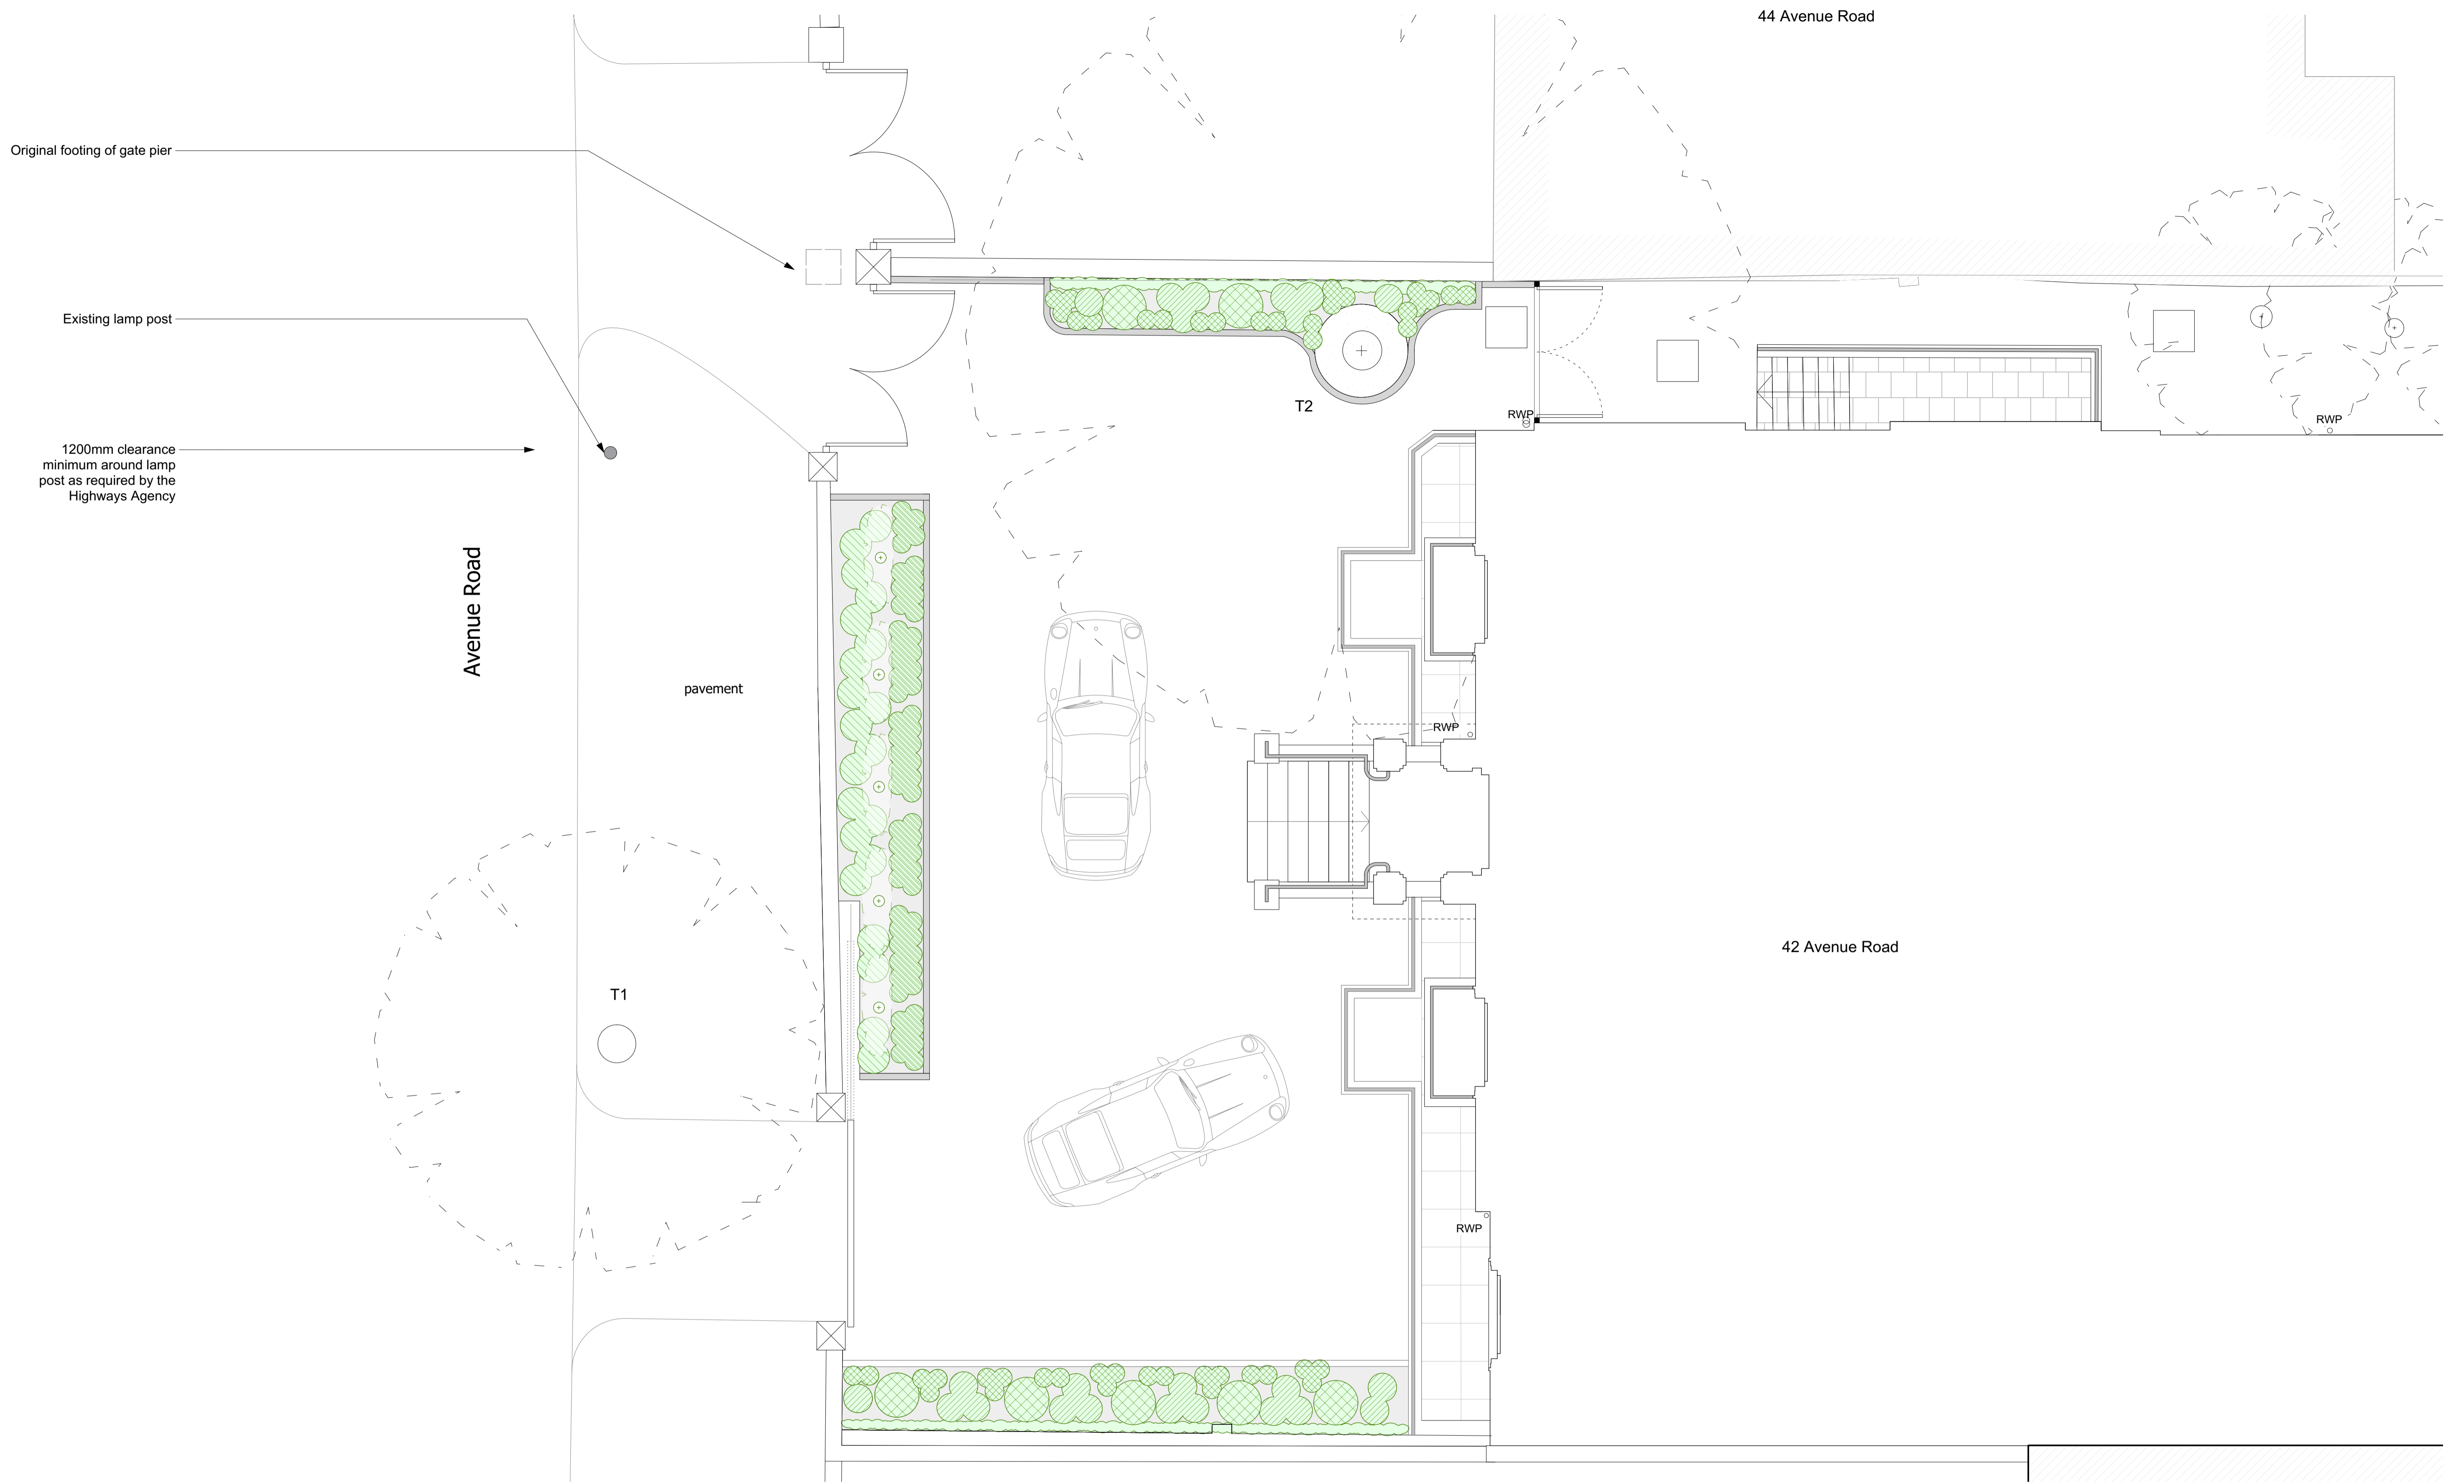

<b>PLANNING ISSUE</b>		Project: 42 Avenue Road, NW8	
		Drawing Title: Existing Site Plan	
<p>All dimensions must be confirmed on site and verified with the Architect. Any discrepancies on the drawing must be reported to the Architect prior to any works being carried out on site.</p> <p>DO NOT SCALE OFF THIS DRAWING, only use stated dimensions for setting out purposes.</p> <p>The copyright of this schedule / drawing remains with the Architect. No part of this schedule / drawing may be reproduced in any form or by any means without the written permission of Greenway Architects.</p>		Drawing No.: 1920 - P100	
		Date: 15/06/2016	Scale: 1:200 @ A3
<b>greenwayarchitects</b> Branch Hill Mews, London NW3 7LT Tel +44 (0)20 7435 6091 www.greenwayarchitects.co.uk			



No.	Revision.	Date.

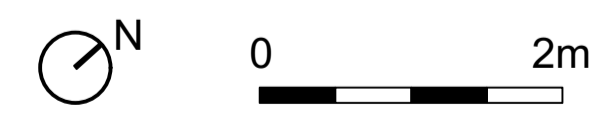

**PLANNING ISSUE**

All dimensions must be confirmed on site and verified with the Architect. Any discrepancies on the drawing must be reported to the Architect prior to any works being carried out on site.

DO NOT SCALE OFF THIS DRAWING, only use stated dimensions for setting out purposes.

The copyright of this schedule / drawing remains with the Architect. No part of this schedule / drawing may be reproduced in any form or by any means without the written permission of Greenway Architects.

Project:  
42 Avenue Road, NW8

Drawing Title:  
Existing Front garden

Drawing No.:  
1920 - P101

Date  
15/06/2016

Scale  
1:100 @ A3

**greenwayarchitects**  
Branch Hill Mews, London NW3 7LT  
Tel +44 (0)20 7435 8091  
www.greenwayarchitects.co.uk




44 Avenue Road

42 Avenue Road

40 Avenue Road

No.	Revision.	Date.

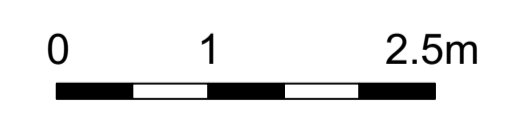

**PLANNING ISSUE**

All dimensions must be confirmed on site and verified with the Architect. Any discrepancies on the drawing must be reported to the Architect prior to any works being carried out on site.

DO NOT SCALE OFF THIS DRAWING, only use stated dimensions for setting out purposes.

The copyright of this schedule / drawing remains with the Architect. No part of this schedule / drawing may be reproduced in any form or by any means without the written permission of Greenway Architects.

Project: <b>42 Avenue Road, NW8</b>	
Drawing Title: <b>Existing front wall elevation</b>	
Drawing No.: <b>1920 - P102</b>	
Date <b>15/06/2016</b>	Scale <b>1:100 @ A3</b>
<b>greenwayarchitects</b> Branch Hill Mews, London NW3 7LT Tel +44 (0)20 7435 8091 www.greenwayarchitects.co.uk	