

Existing Floor Plan
Scale 1:150 @ A3



- Aluminium powder coated cladding; light grey
- Full height glazing
- Aluminium powder coated frame, glass panel doors; light grey

Issued For **PLANNING**

General Notes:
THIS DRAWING HAS BEEN PREPARED BY DS DESIGN SOLUTIONS AND THE DATA CONTAINED HEREIN MAY BE USED OR REPRODUCED ONLY WITH DS DESIGN SOLUTIONS' APPROVAL.

Rev.	Description	Date	Signed	Checked

--

--

Scale 1:150 @ A3	Date 14.09.2016	Drawn by AL	Checked by DS
---------------------	--------------------	----------------	------------------


Drawing Title
Existing Floor Plan

Project
Flat 30, Caulfield House
Penrose Gardens, London NW3 7BF





561 Finchley Road
London NW3 7BJ
Phone 020 7433 3939
Fax 020 7794 4279
www.DesignSolutionsUK.com

Project no. 16/0319	Drawing no. 010	Revision 00
------------------------	--------------------	----------------

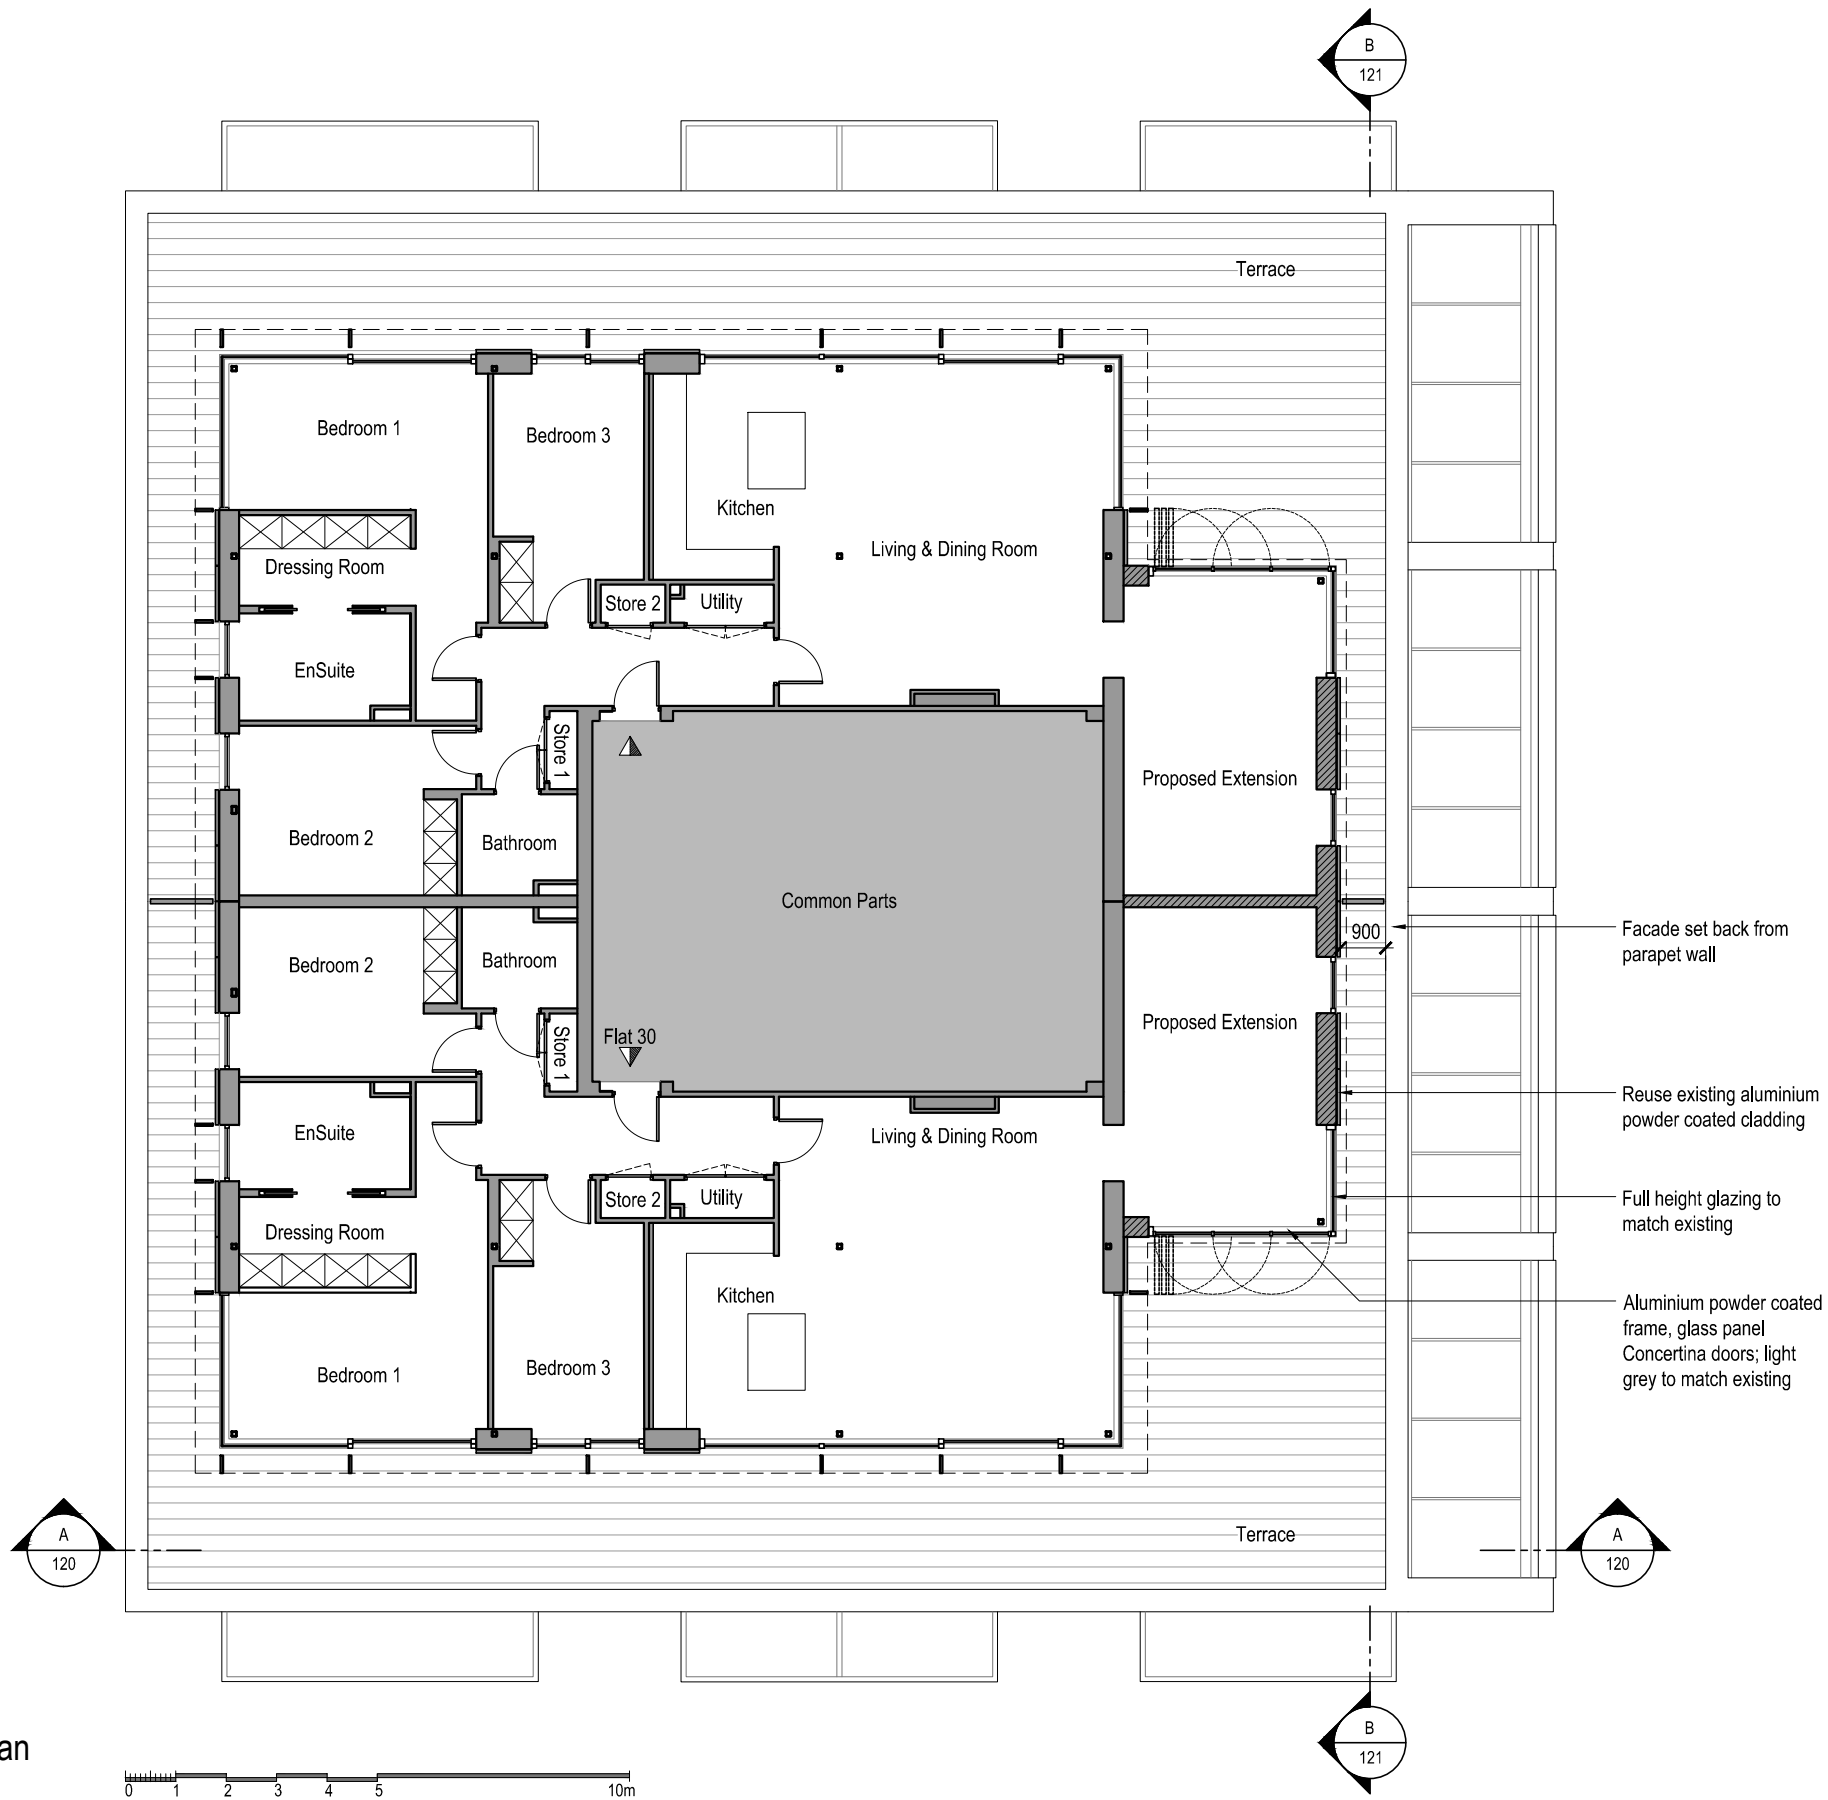

Proposed Floor Plan
Scale 1:150 @ A3

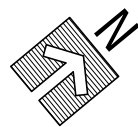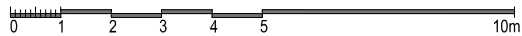

Issued For **PLANNING**

General Notes:
THIS DRAWING HAS BEEN PREPARED BY DS DESIGN SOLUTIONS AND THE DATA CONTAINED HEREIN MAY BE USED OR REPRODUCED ONLY WITH DS DESIGN SOLUTIONS' APPROVAL.

Rev.	Description	Date	Signed	Checked

--	--

--	--

Scale 1:150 @ A3	Date 14.09.2016	Drawn by AL	Checked by DS
---------------------	--------------------	----------------	------------------


Drawing Title
Proposed Floor Plan

Project
Flat 30, Caulfield House
Penrose Gardens, London NW3 7BF




561 Finchley Road
London NW3 7BJ
Phone 020 7433 3939
Fax 020 7794 4279
www.DesignSolutionsUK.com

Project no. 16/0319	Drawing no. 110	Revision 01
------------------------	--------------------	----------------

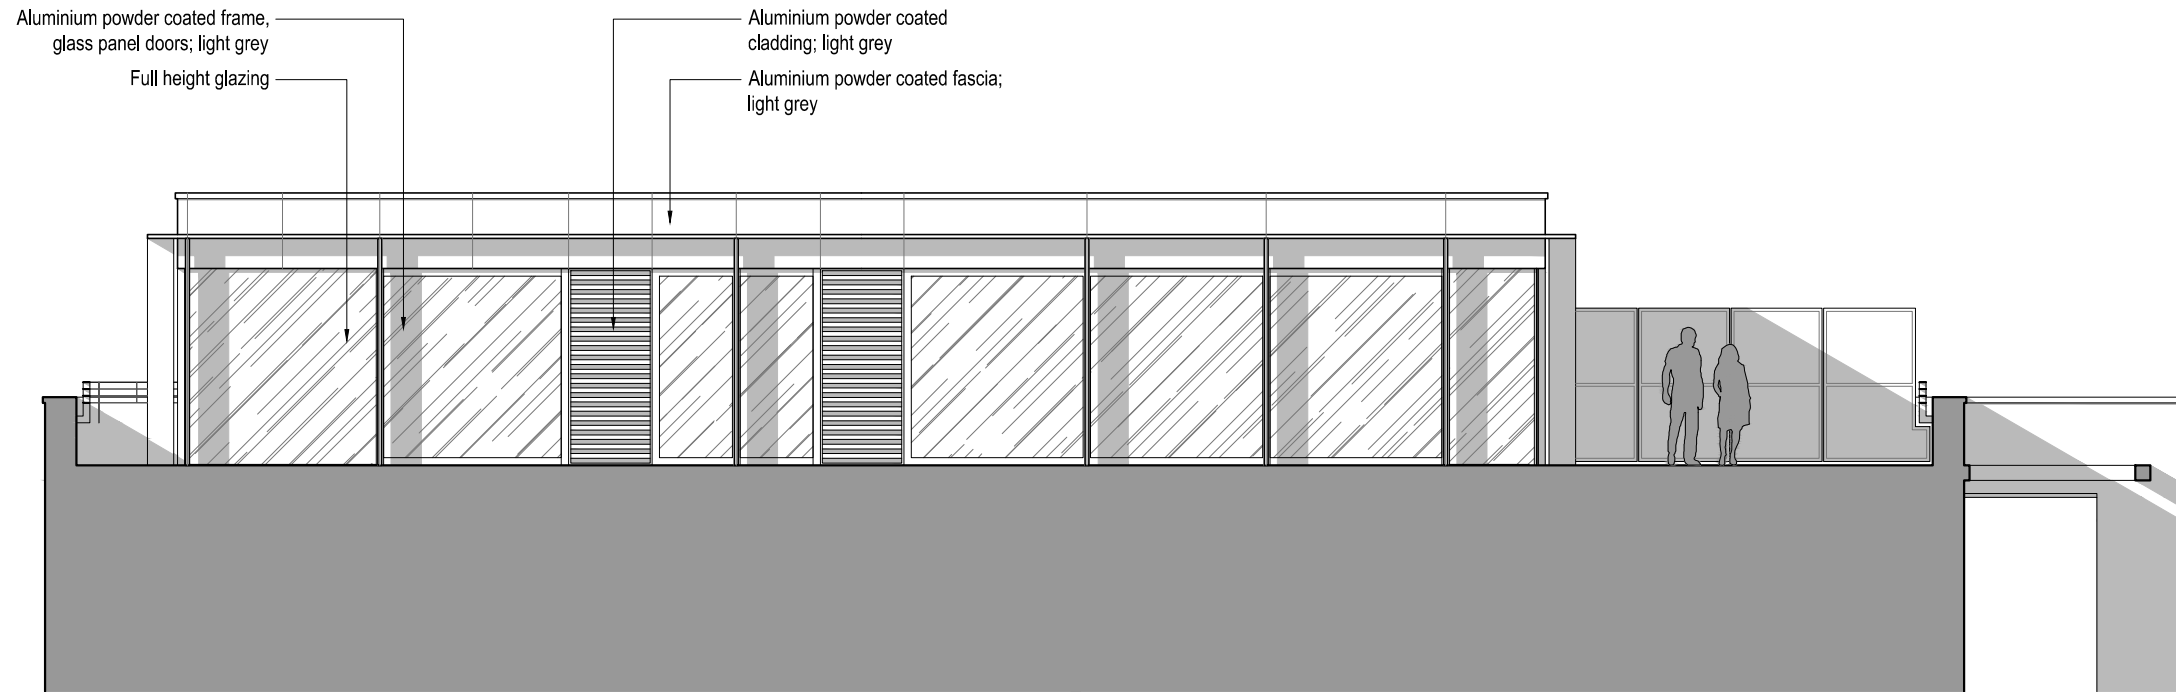

Existing South East Elevation A
Scale 1:100 @ A3

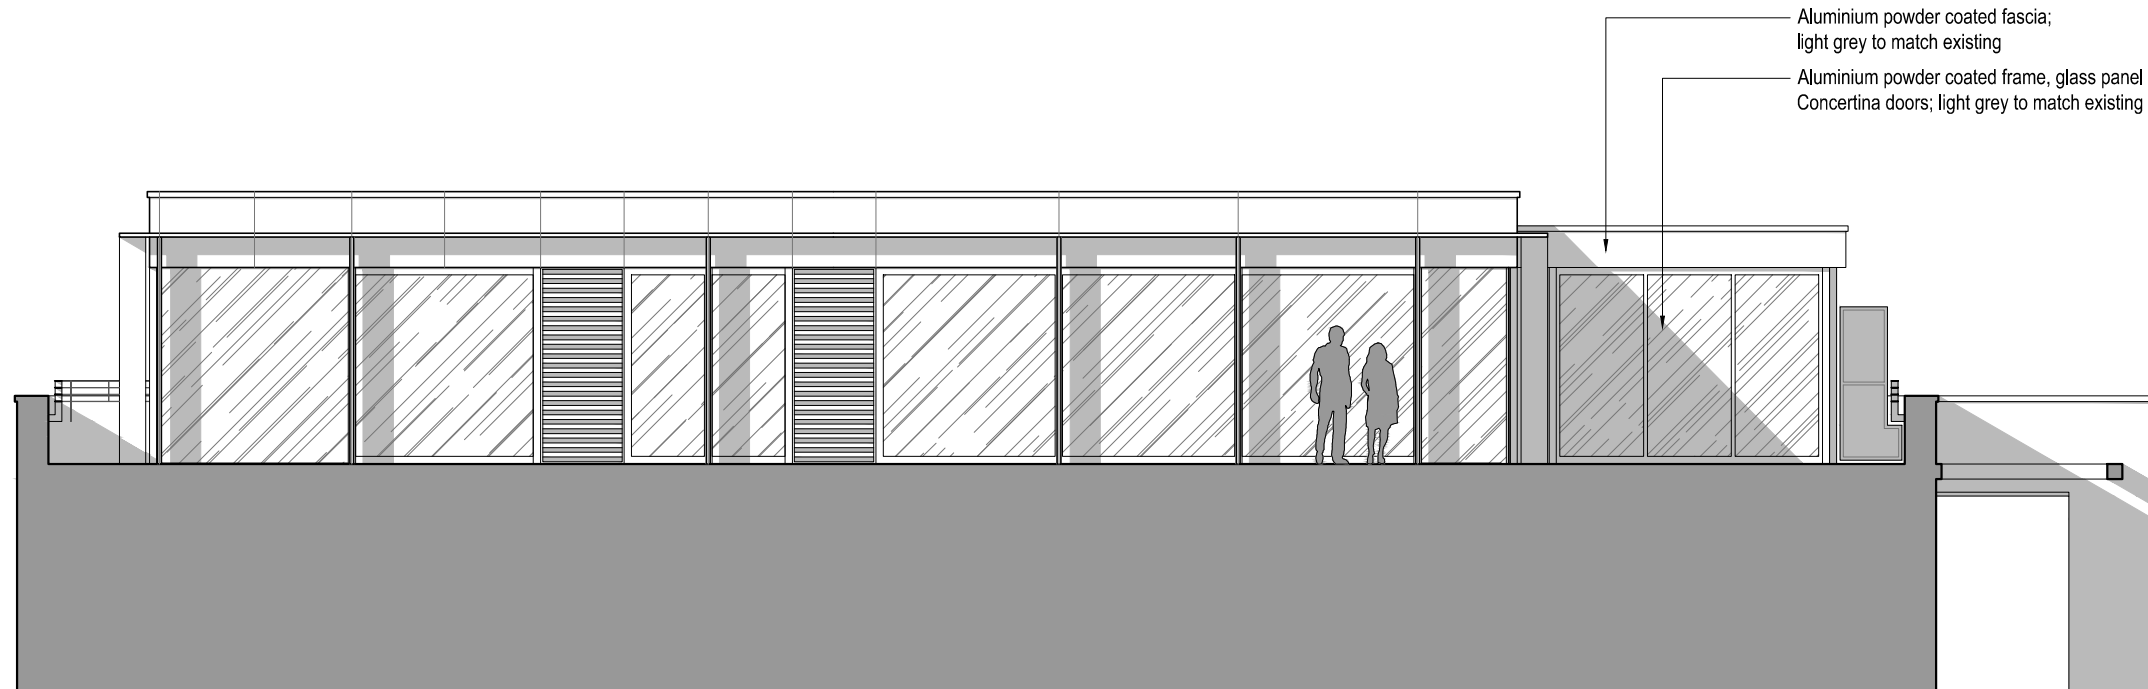

Proposed South East Elevation A
Scale 1:100 @ A3

Issued For **PLANNING**


General Notes:
THIS DRAWING HAS BEEN PREPARED BY DS DESIGN SOLUTIONS AND THE DATA CONTAINED HEREIN MAY BE USED OR REPRODUCED ONLY WITH DS DESIGN SOLUTIONS' APPROVAL.


Rev.	Description	Date	Signed	Checked

--


--

Scale 1:100 @ A3	Date 14.09.2016	Drawn by AL	Checked by DS
Drawing Title Existing & Proposed Elevations South East Elevation			
Project Flat 30, Caulfield House Penrose Gardens, London NW3 7BF			

 design solutions	561 Finchley Road London NW3 7BJ Phone 020 7433 3939 Fax 020 7794 4279 www.DesignSolutionsUK.com		
	Project no. 16/0319	Drawing no. 120	Revision 01

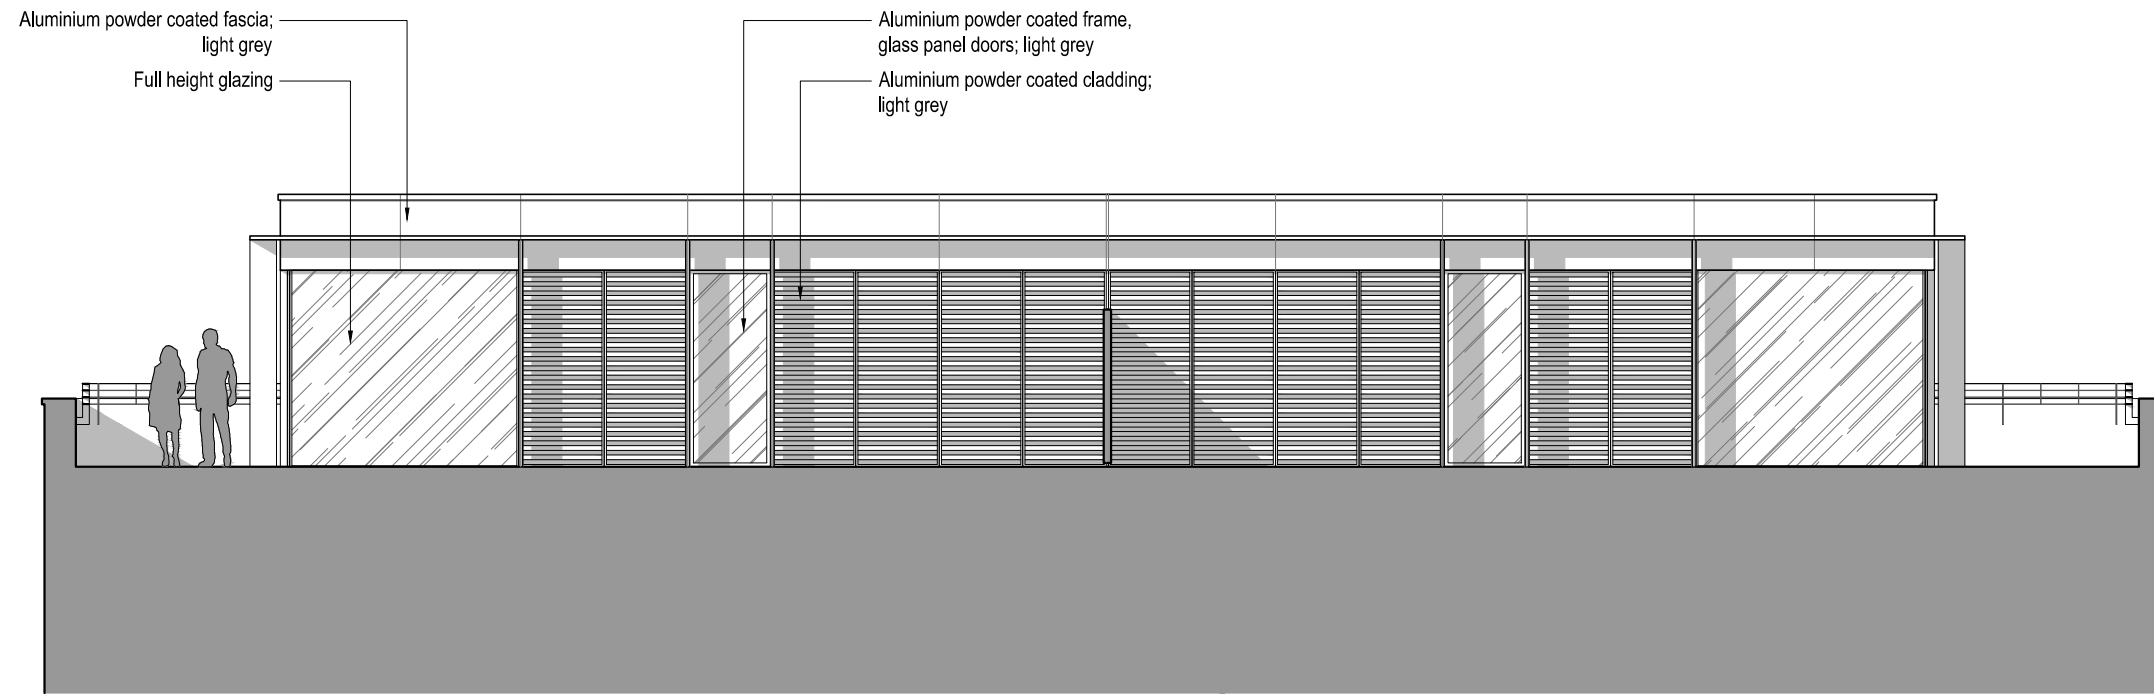

Existing North East Elevation B
Scale 1:100 @ A3

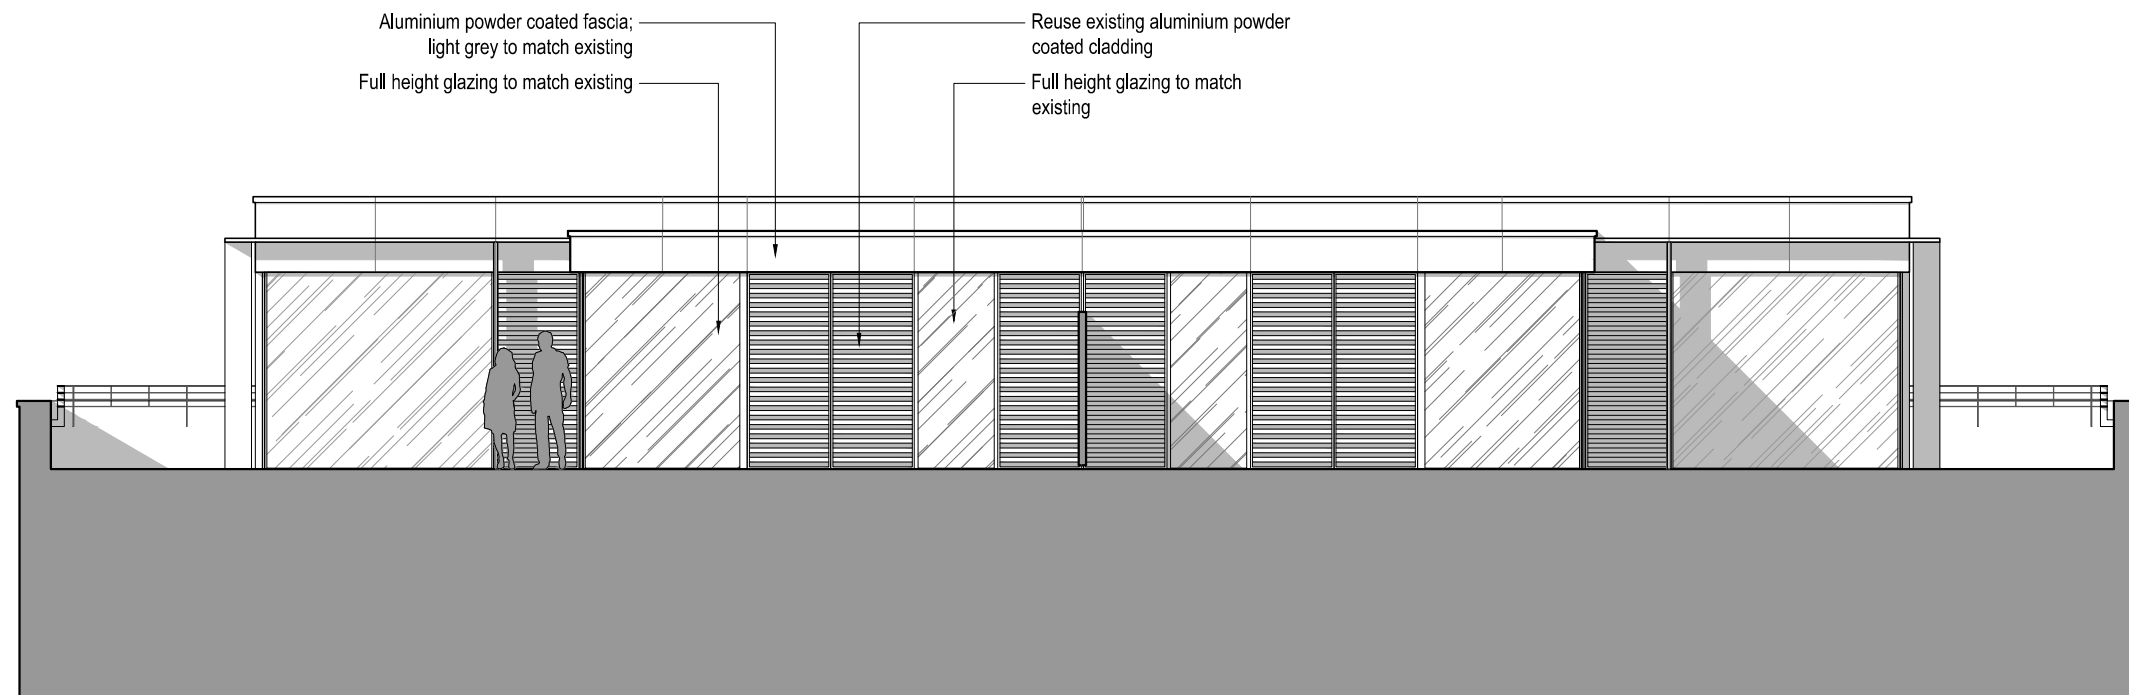

Proposed North East Elevation B
Scale 1:100 @ A3

Issued For **PLANNING**

General Notes:
THIS DRAWING HAS BEEN PREPARED BY DS DESIGN SOLUTIONS AND THE DATA CONTAINED HEREIN MAY BE USED OR REPRODUCED ONLY WITH DS DESIGN SOLUTIONS' APPROVAL.

Rev.	Description	Date	Signed	Checked

--

--

Scale	Date	Drawn by	Checked by
1:100 @ A3	14.09.2016	AL	DS
Drawing Title			
Existing & Proposed Elevations North East Elevation			
Project			
Flat 30, Caulfield House Penrose Gardens, London NW3 7BF			

	561 Finchley Road London NW3 7BJ Phone 020 7433 3939 Fax 020 7794 4279 www.DesignSolutionsUK.com		
	Project no.	Drawing no.	Revision
16/0319	121	01	