
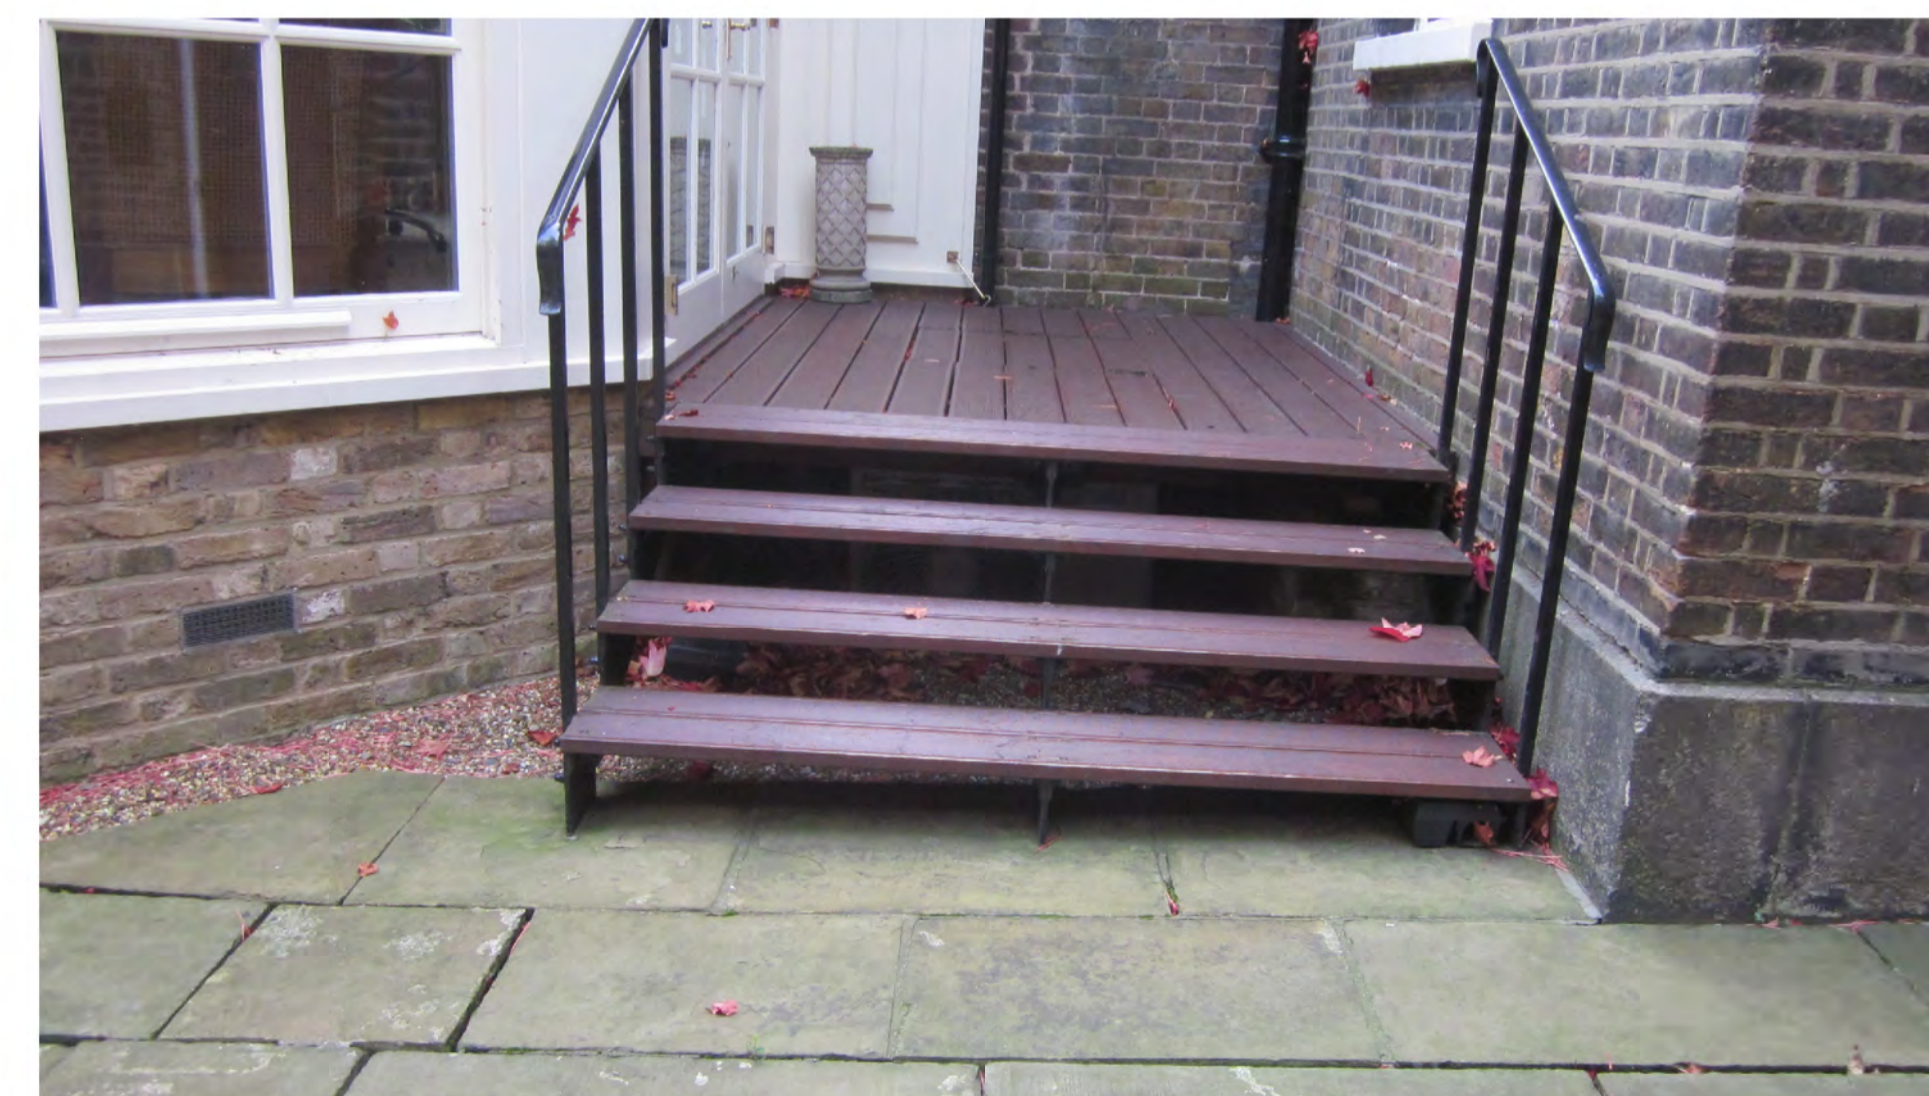
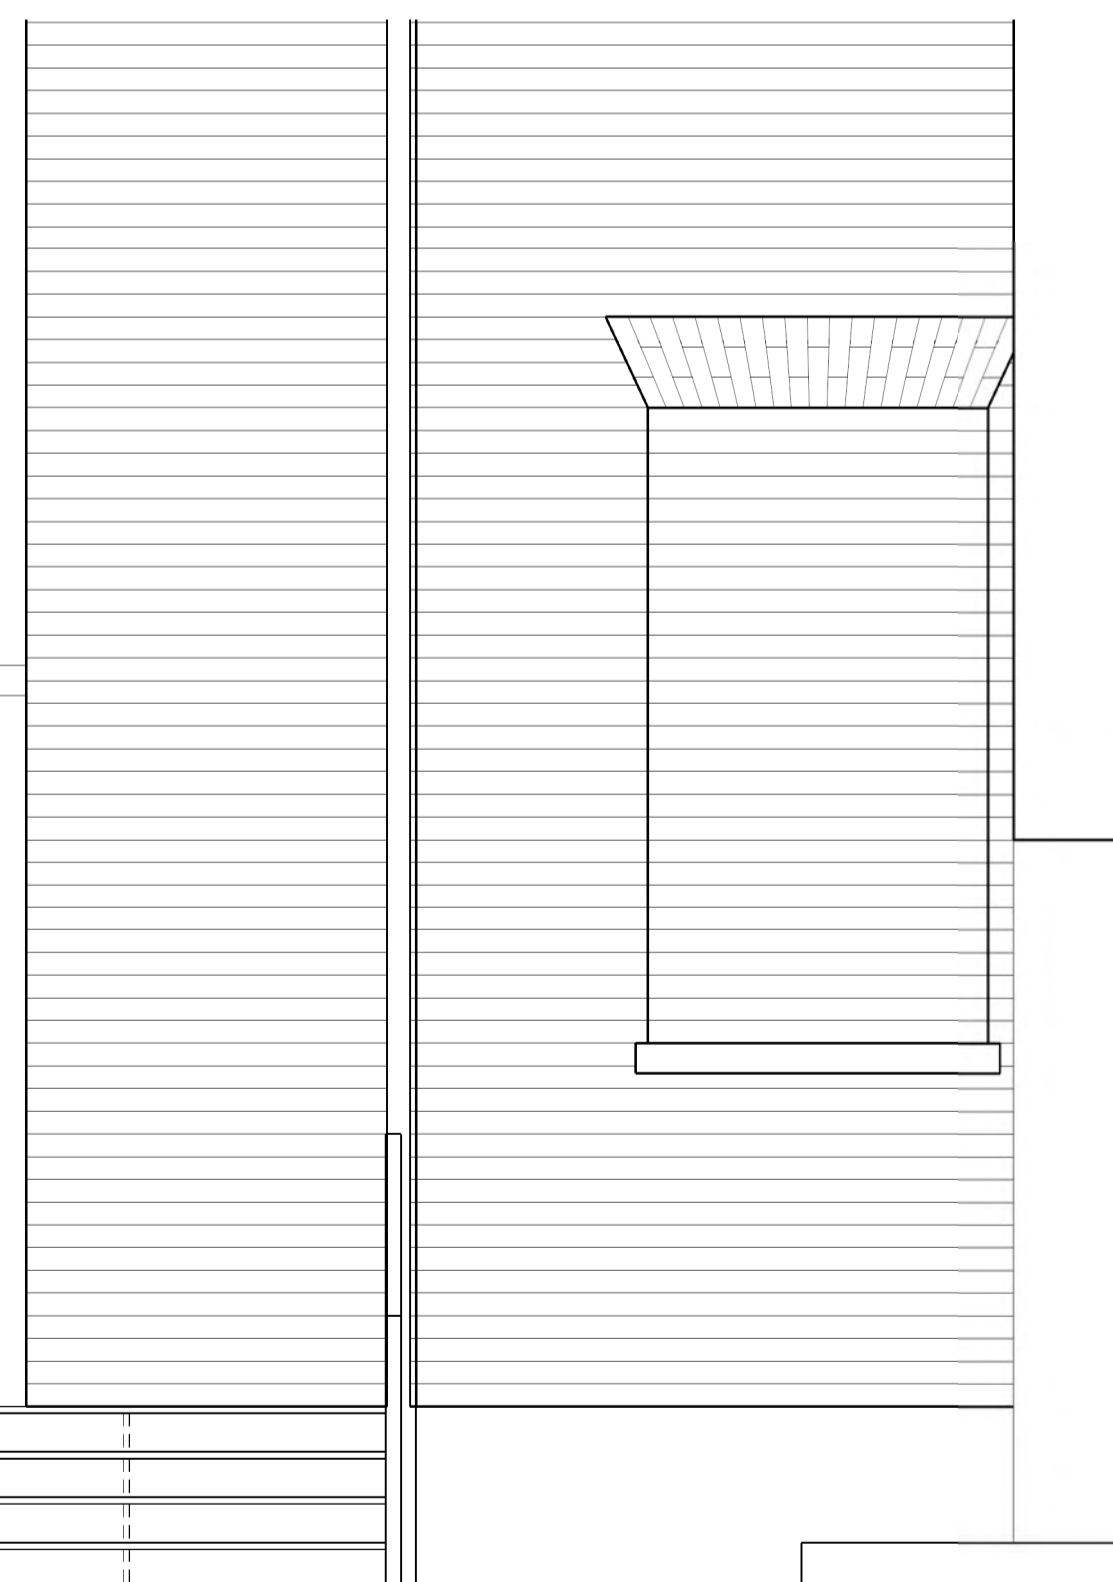


Ground floor plan extract

Ground floor plan for reference
1:200@A1

timber decking
landing
and steps on
metal structure

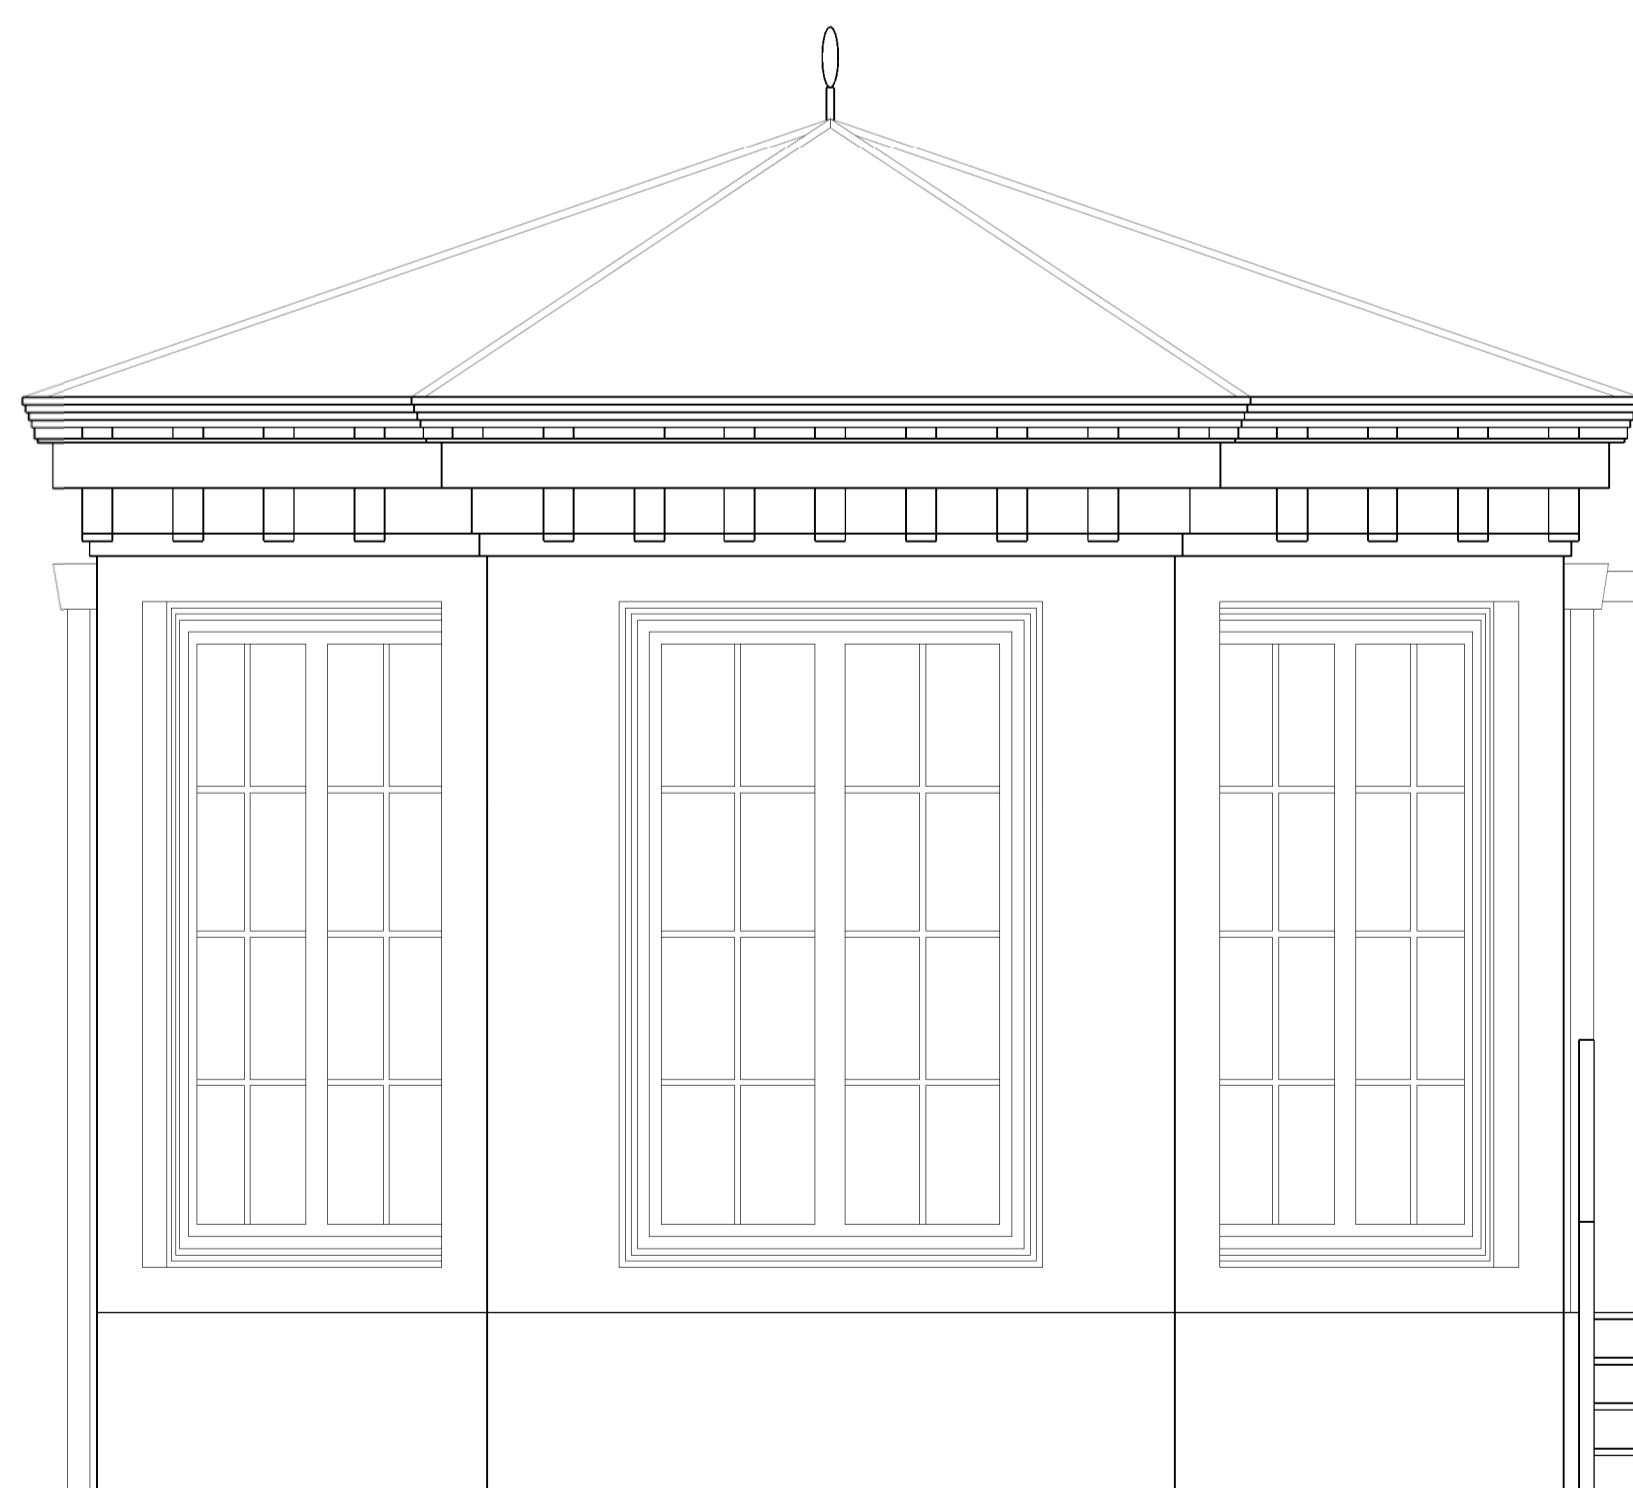

Elevation showing existing external stair

REV00 Submitted for planning. 15.11.16
 Job Name: The Bedford Estate Office
 29a Montague St
 London WC1
 Drawing Title: Existing External Steps
 Status: Planning
 Date: 14.11.16
 Sheet By: VH
 Scale @ Size: 1:25 @A1, 1:50 @A3
 Job Number: 4110
 Code: D
 Drawing Number: 009
 Rev: 00
 DLG Architects LLP
 Studio 12.G.1 The Leathermarket
 11-13 Weston Street
 London SE1 3ER
 t +44(0)20 7620 1236
 admin.london@dlgarchitects.com
 dlgarchitects.com