



THIS DRAWING AND CAD DATA THEREIN IS PROTECTED BY COPYRIGHT AND MUST NOT BE COPIED OR REPRODUCED WITHOUT THE WRITTEN CONSENT OF DLG ARCHITECTS ©  
 NO DIMENSIONS ARE TO BE SCALED FROM THIS DRAWING. USE FIGURED DIMENSIONS ONLY. ALL DIMENSIONS AND SIZES ARE TO BE CHECKED ON SITE AND ANY DISCREPANCIES REPORTED TO THE ARCHITECT PRIOR TO INITIATION OF ANY WORKS.

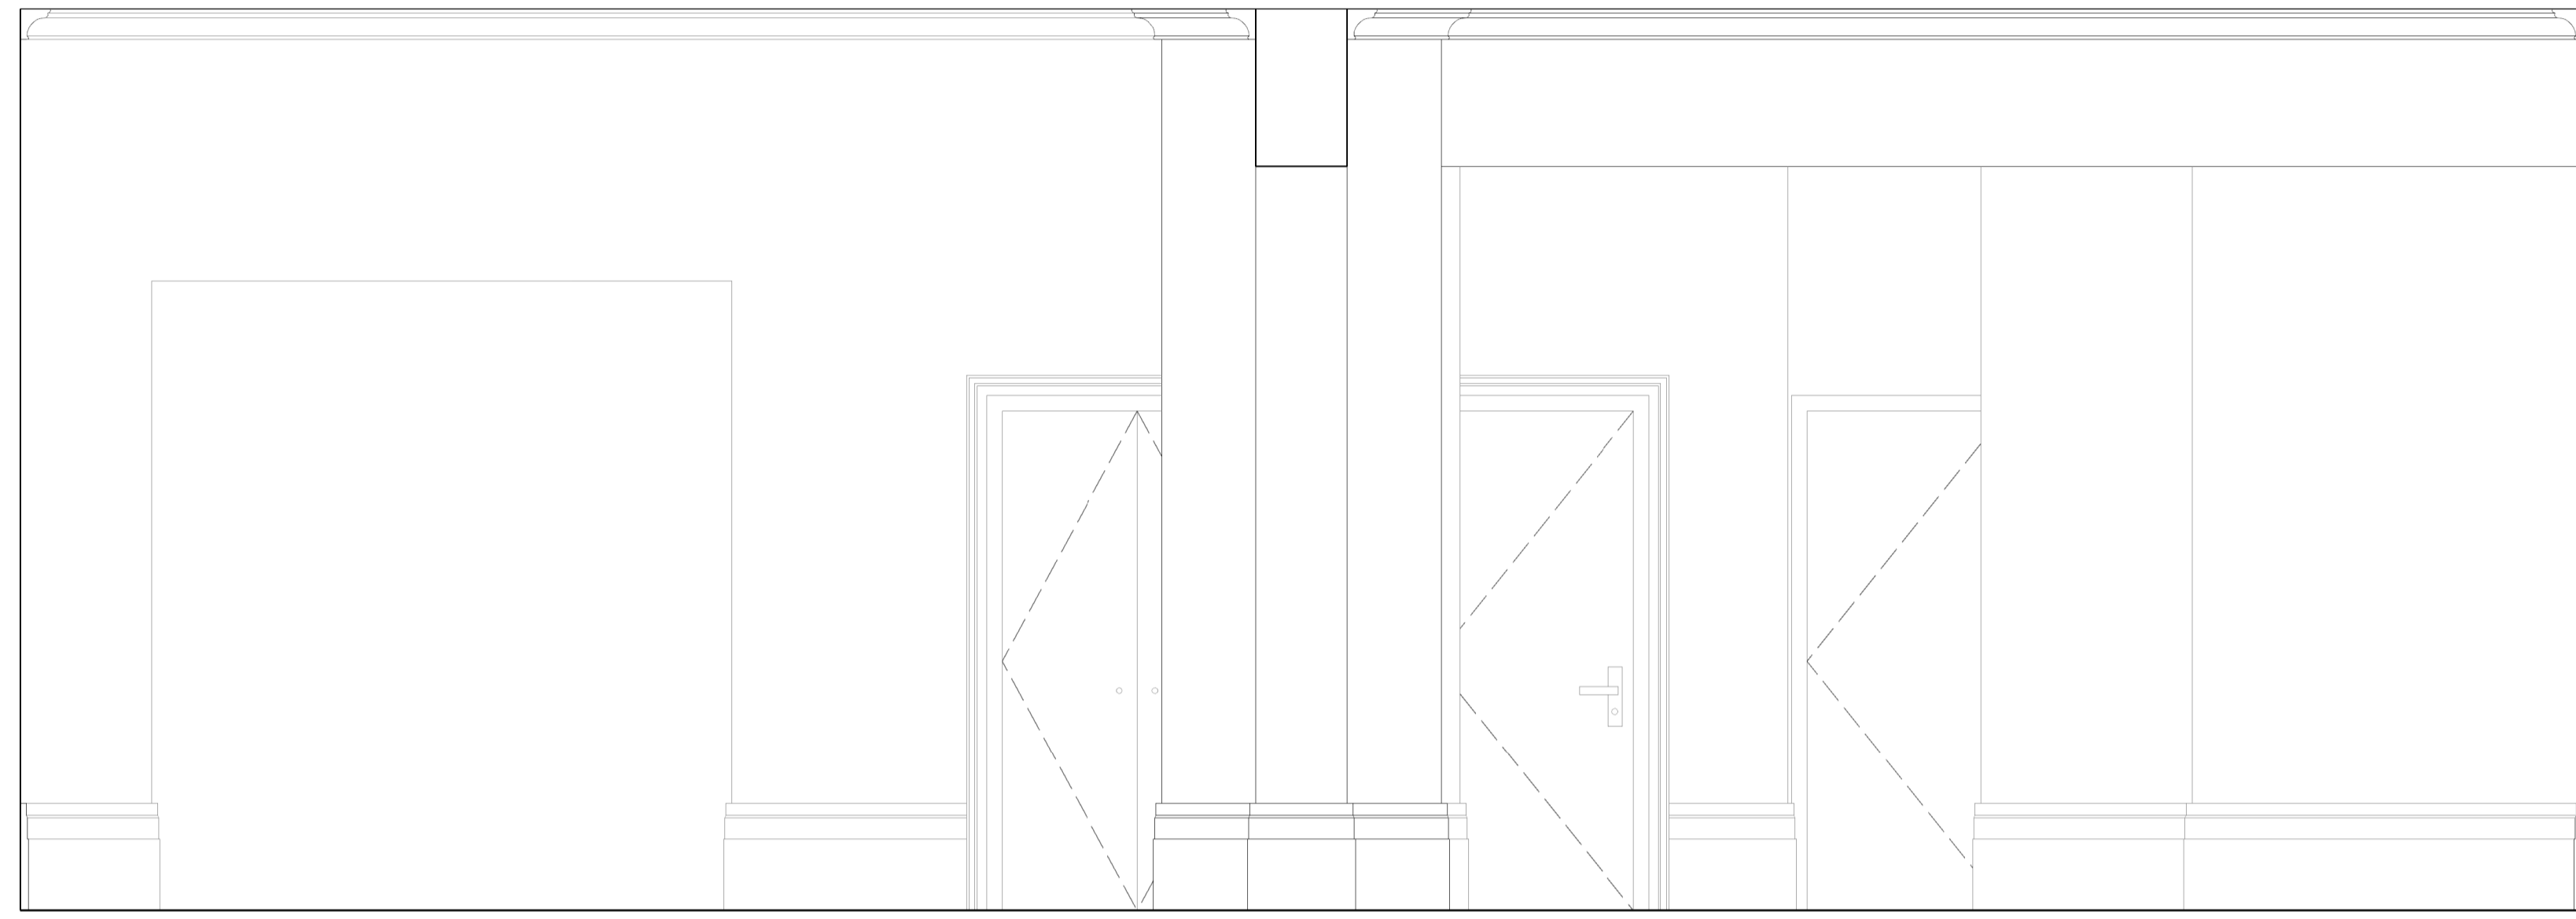

Internal elevation  
D-D

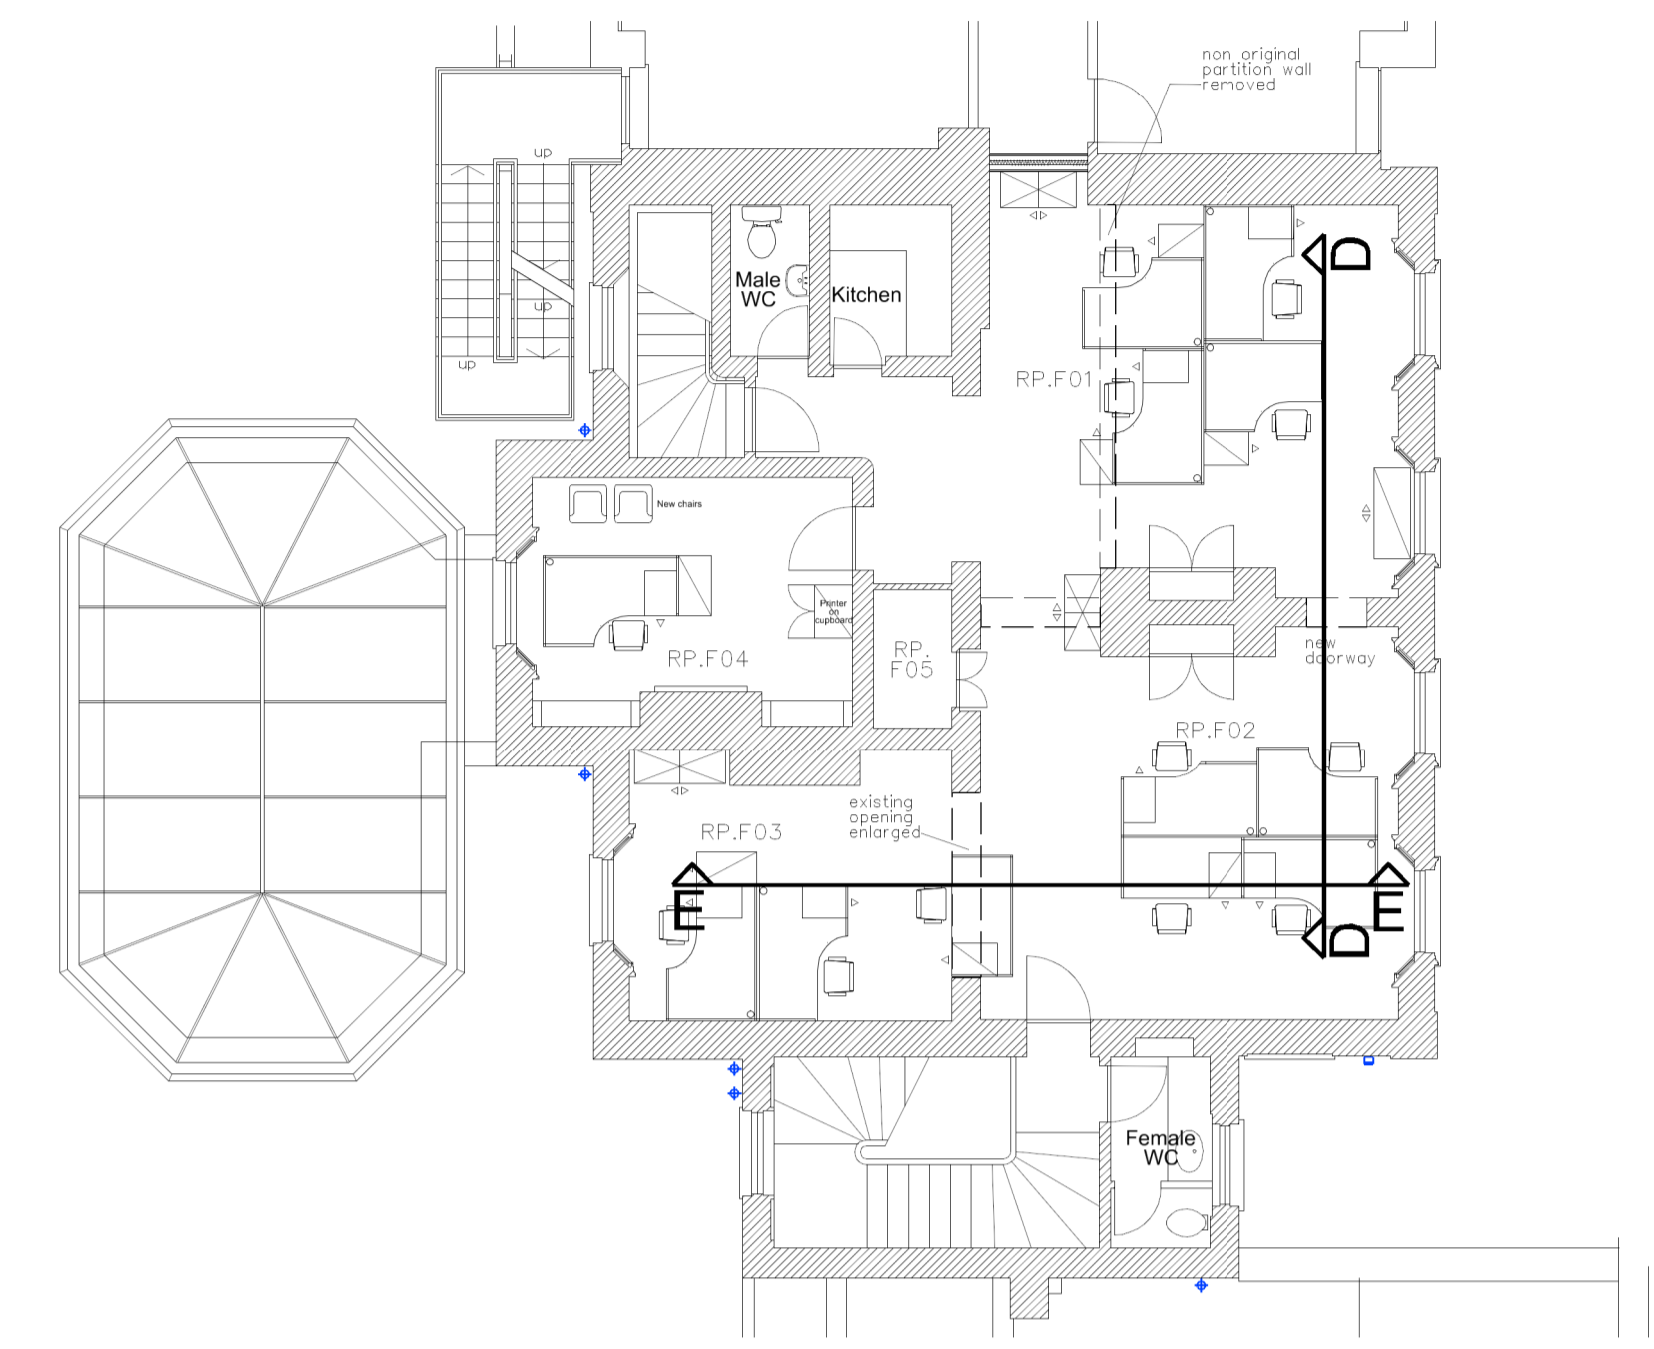

First floor plan for  
reference



Internal elevation  
E-E

REV00 Submitted for planning. V15.11.16  
 REV\_DESCRIPTION INITIALS DATE

Job Name  
**The Bedford Estate Office**  
 29a Montague St  
 London WC1

Drawing Title  
**Proposed First Floor**  
**Internal Elevations**

Status  
**Planning**

Date	Sheet By	Scale @ Size
04.11.16	VH	1:25 @A1 1:50 @A3

Job Number	Code	Drawing Number	Rev
4110	D	(--)	301 00

DLG Architects LLP  
 Studio 12.G.1 The Leathermarket  
 11-13 Weston Street  
 London SE1 3ER

t +44(0)20 7620 1236  
 admin.london@dlgarchitects.com  
 dlgarchitects.com

