
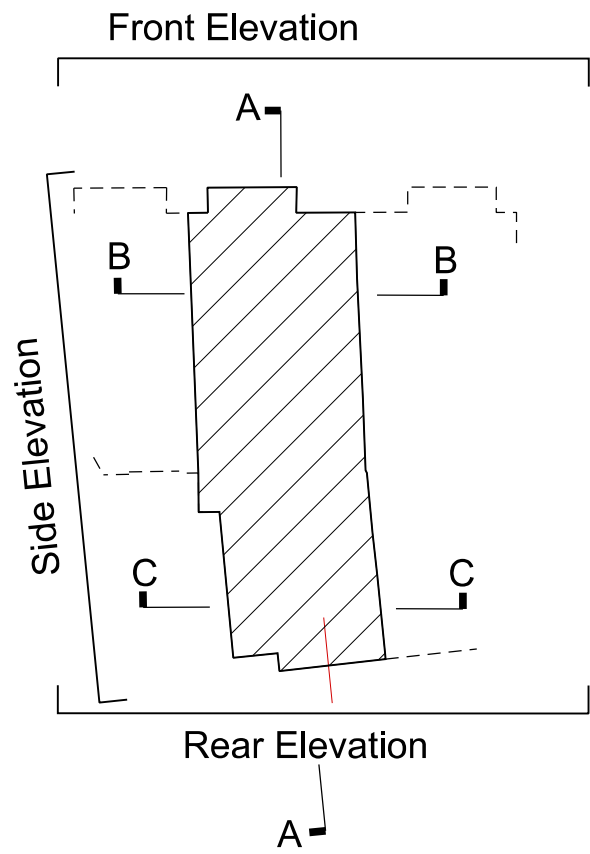



Proposed Site Plan

<div>ungar architects</div> <div>10 - 12 Perrins Court London, NW3 1QS UK</div> <div>Tel: +44 (0)20 7431 7547</div>			Project 31 Willoughby Road	
			Subject Proposed Site Plan	
			Scale 1:100	Date 02/12/2014
			Original Size A2	
Unless indicated below, this drawing is for information only.			Drawing No. 109_PLA_SP	
Issue / Revision		Date		
Pre Application		02.04.15		
Planning		16.12.16		


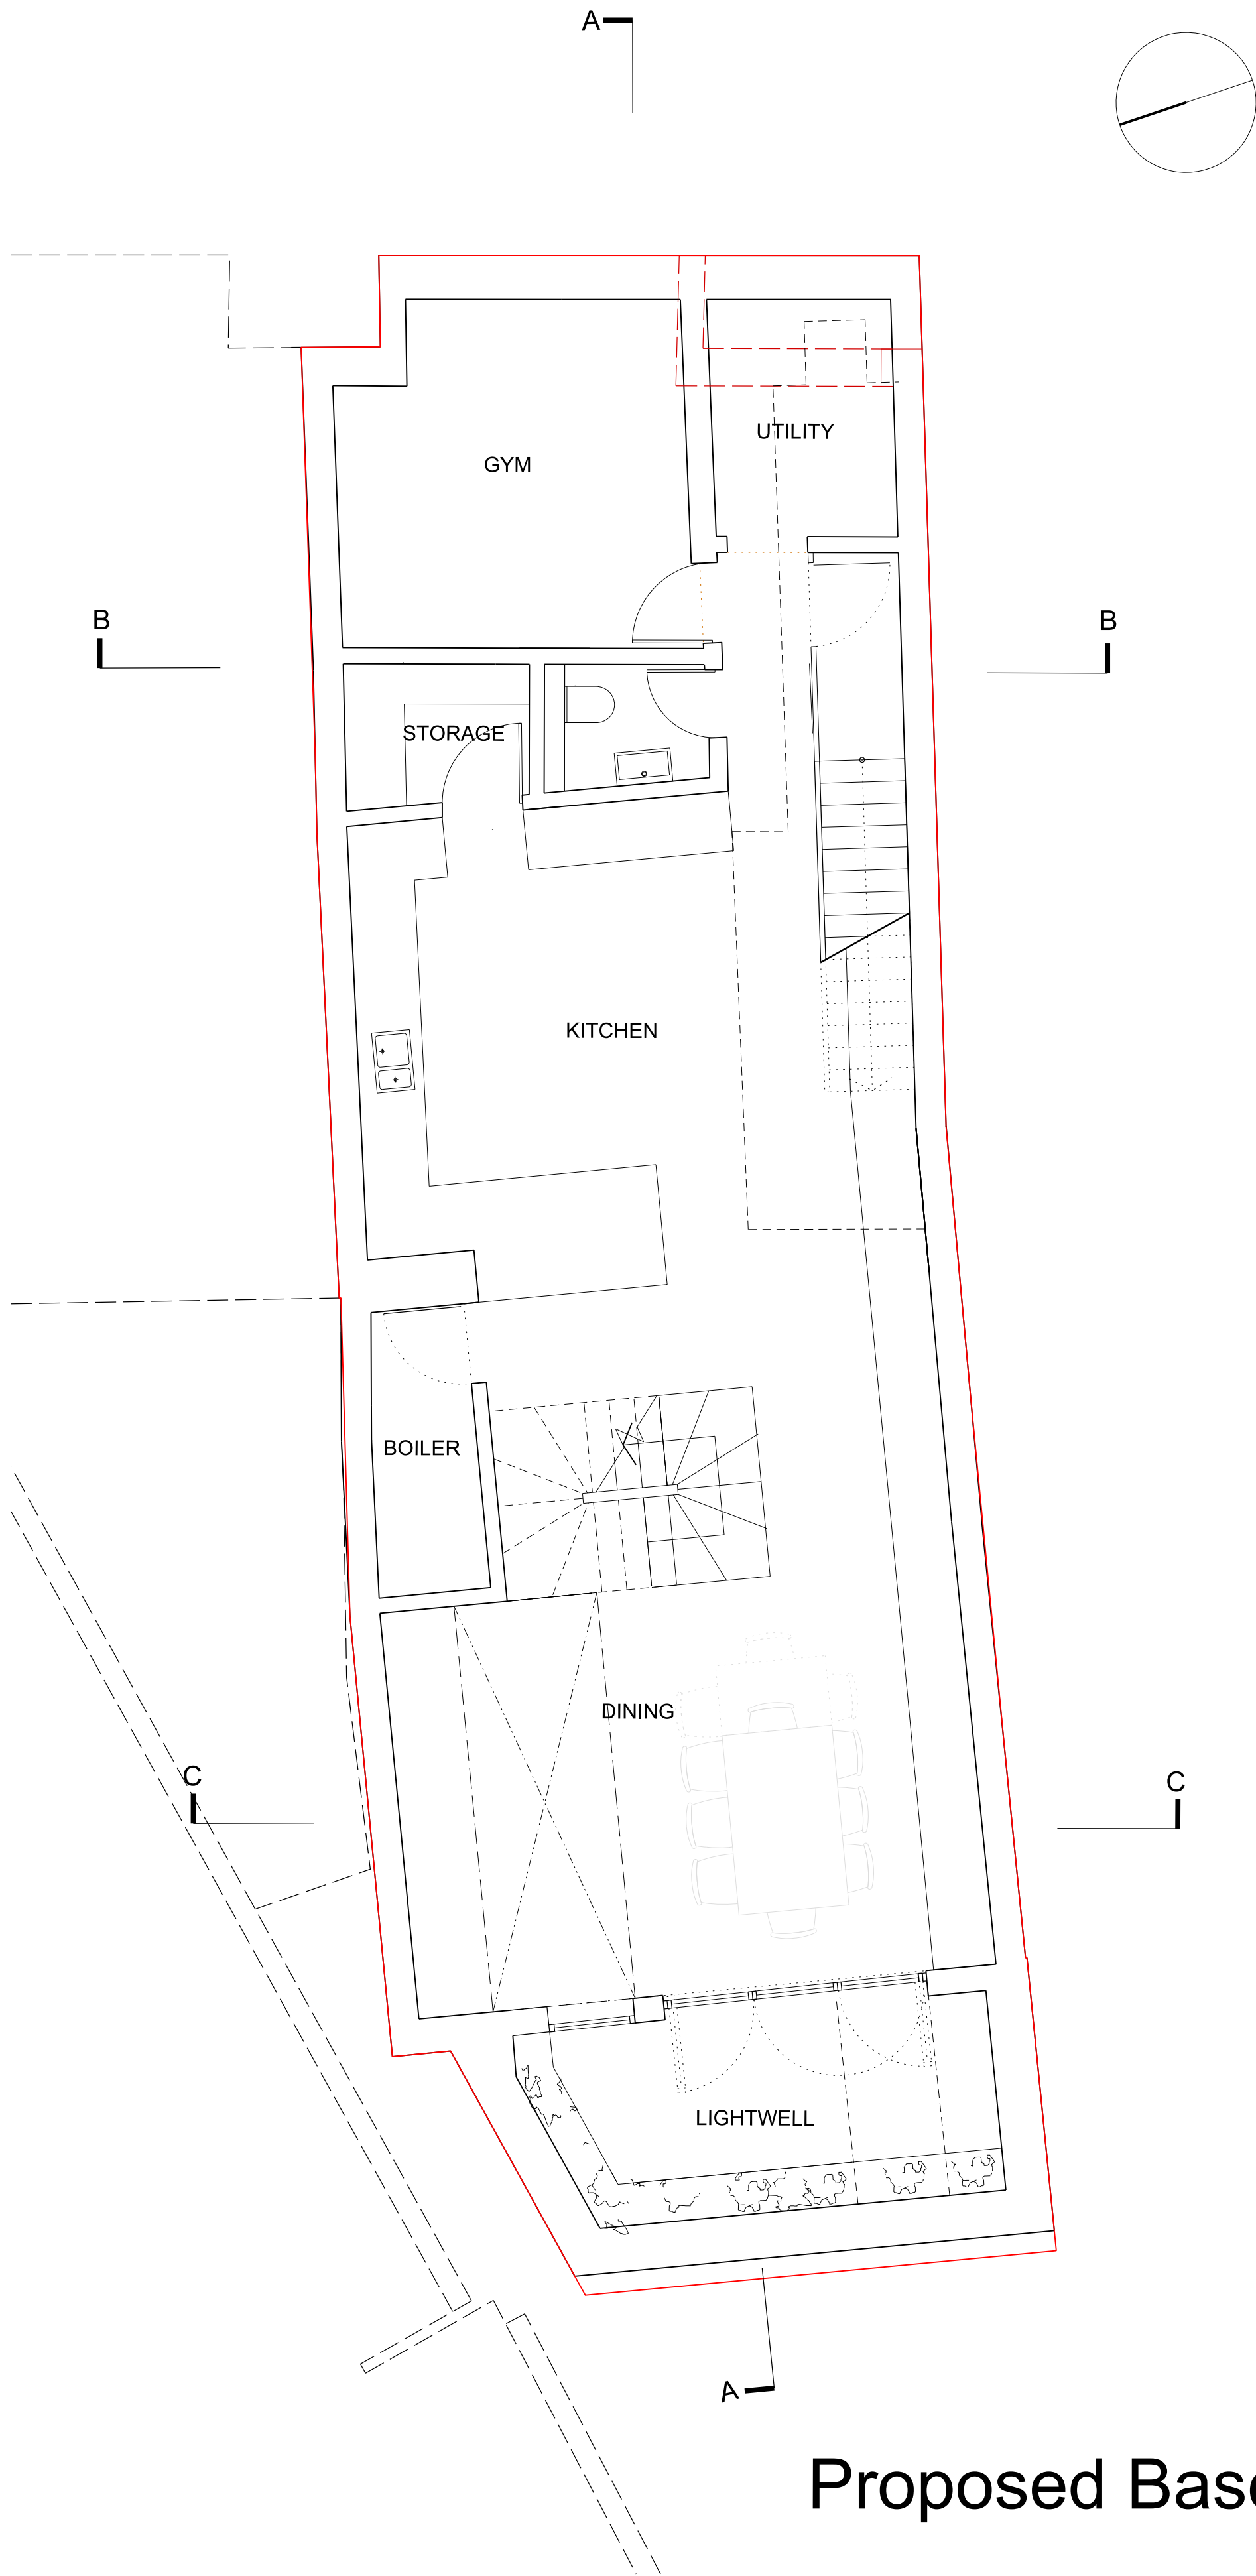


Proposed Basement Plan

<div>ungar architects</div> <div>10 - 12 Perrins Court London, NW3 1QS UK</div> <div>Tel: +44 (0)20 7431 7547</div>			Project31 Willoughby Road	
			SubjectProposed Basement Floor Plan	
			Scale1:50	Date02/12/2014
			Original SizeA2	
Unless indicated below, this drawing is for information only.				
Issue / Revision		Date	Rev.	Drawing No.109_PLA_BFP
Pre-Planning Advice		02.04.15	A	
Planning		16.12.16	B	

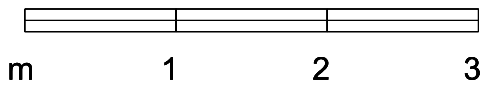

This drawing is for Planning Application only

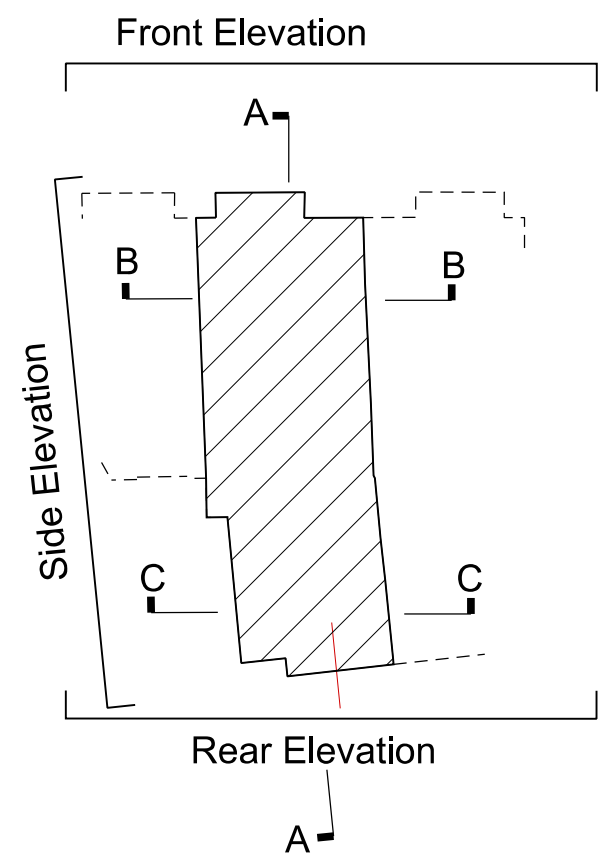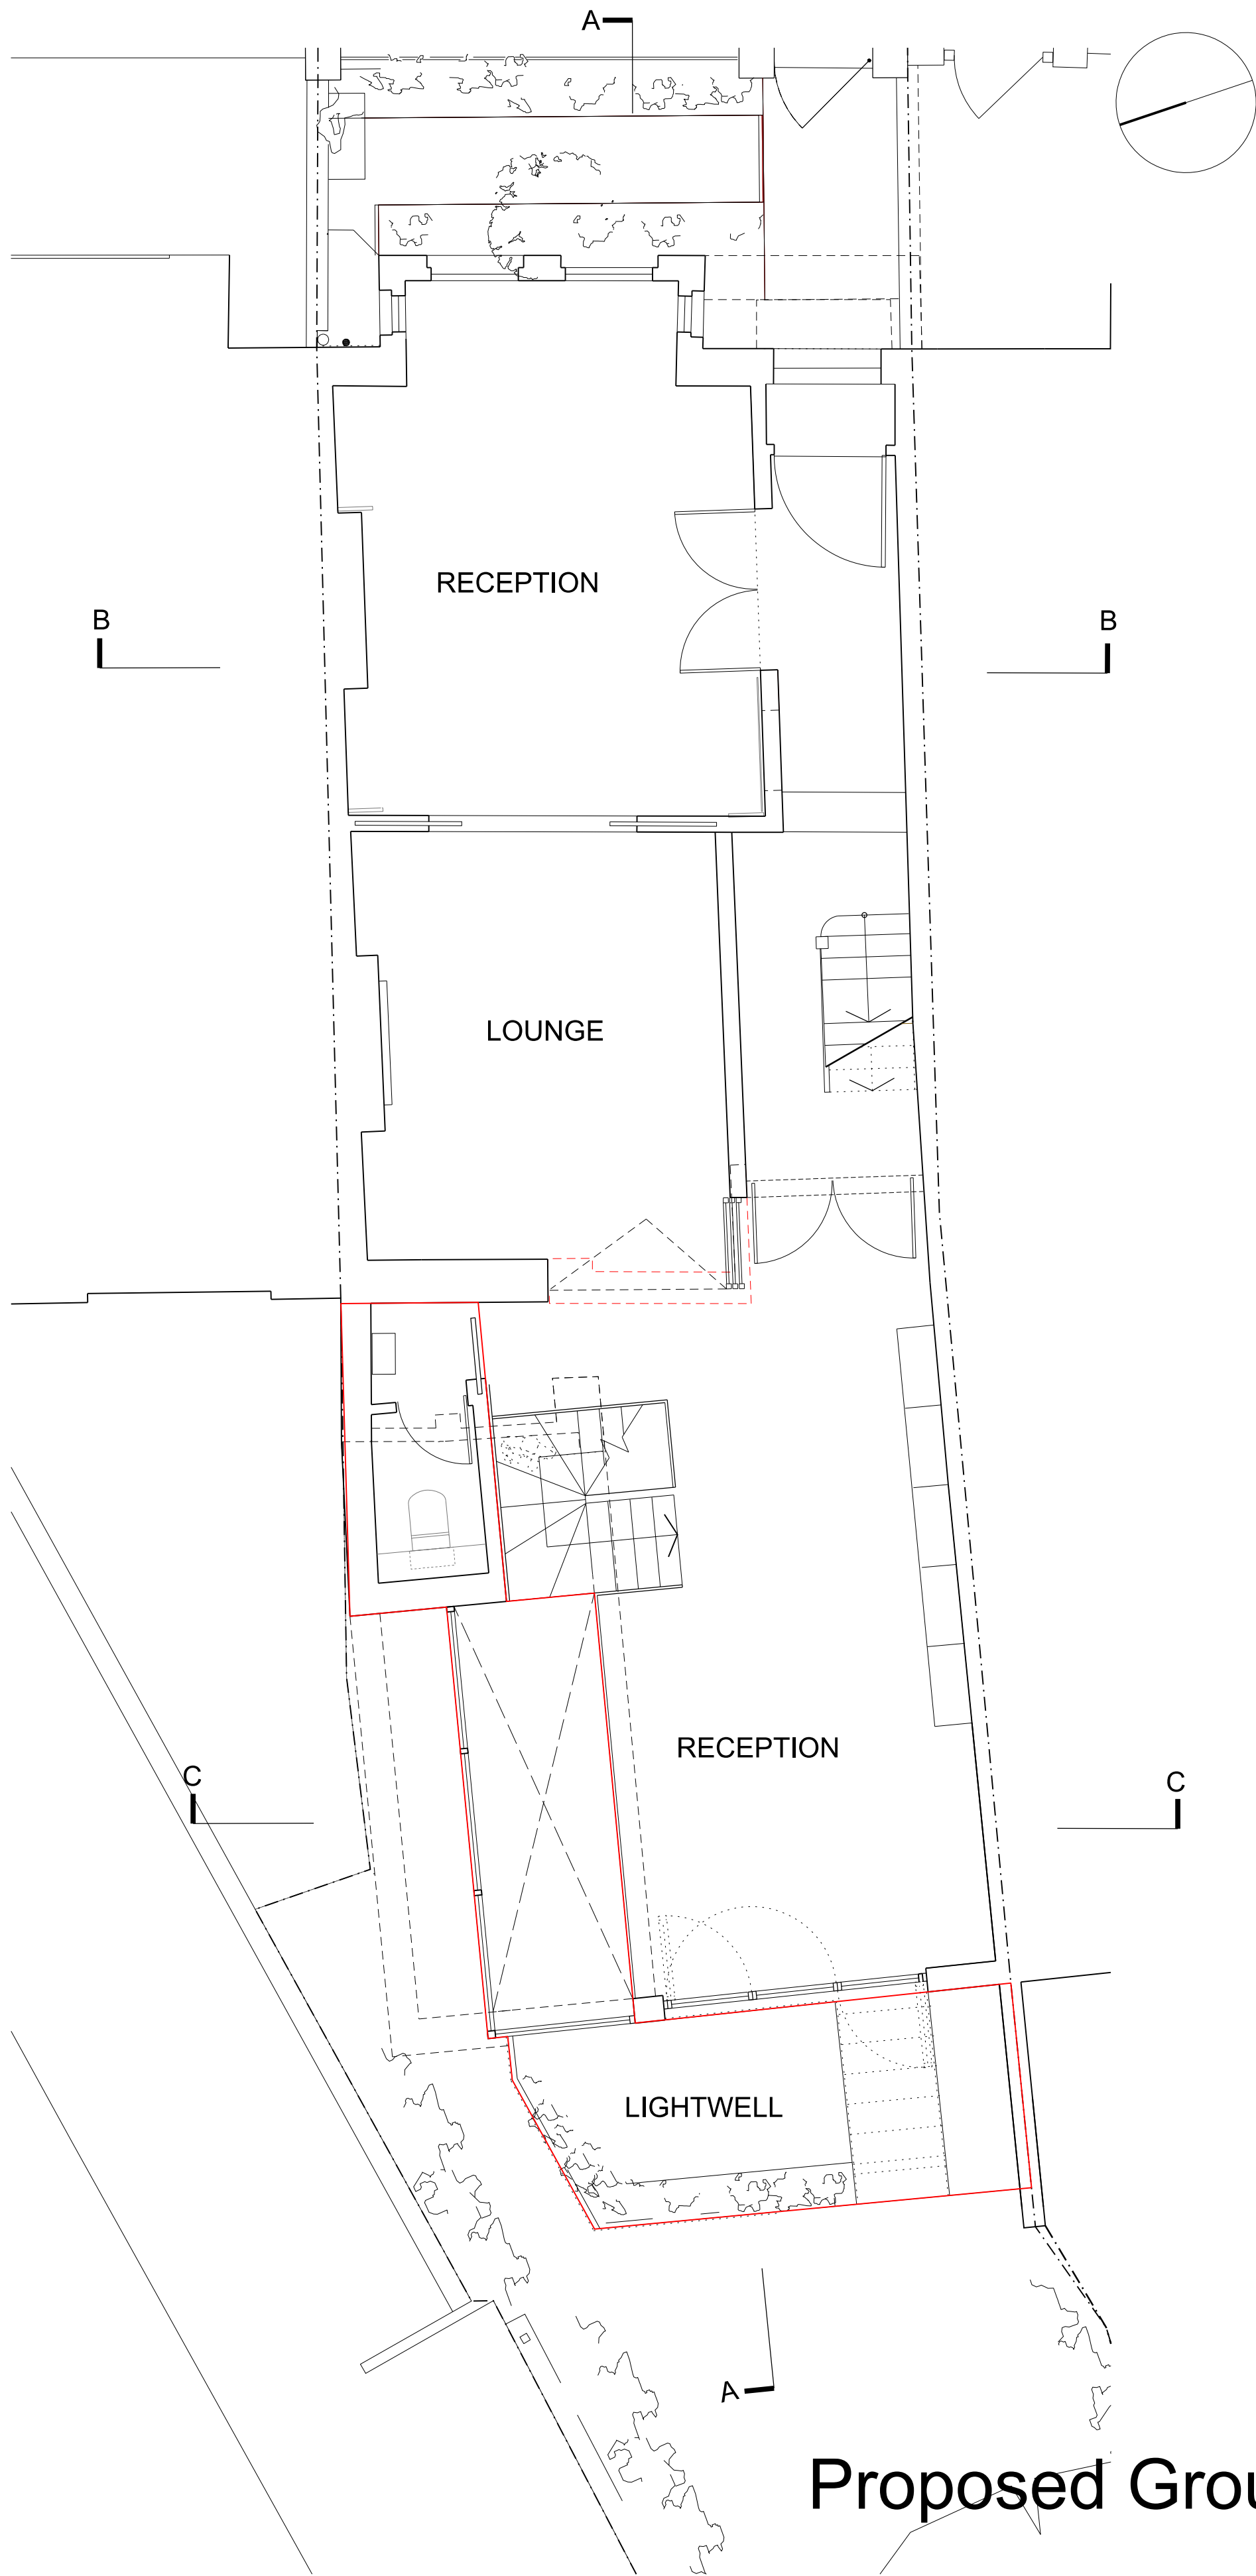



Proposed Ground Floor Plan

ungar architects 10 - 12 Perrins Court London, NW3 1QS UK Tel: +44 (0)20 7431 7547			Project	31 Willoughby Road
			Subject	Proposed Ground Plan
			Scale	1:50
			Date	02/12/2014
Unless indicated below, this drawing is for information only.			Original Size	A2
Issue / Revision	Date	Rev.	Drawing No. 109_PLA_GFP	
Pre-Planning Advice	02.04.15	A		
Planning	16.12.16	B		






This drawing is for Planning Application only

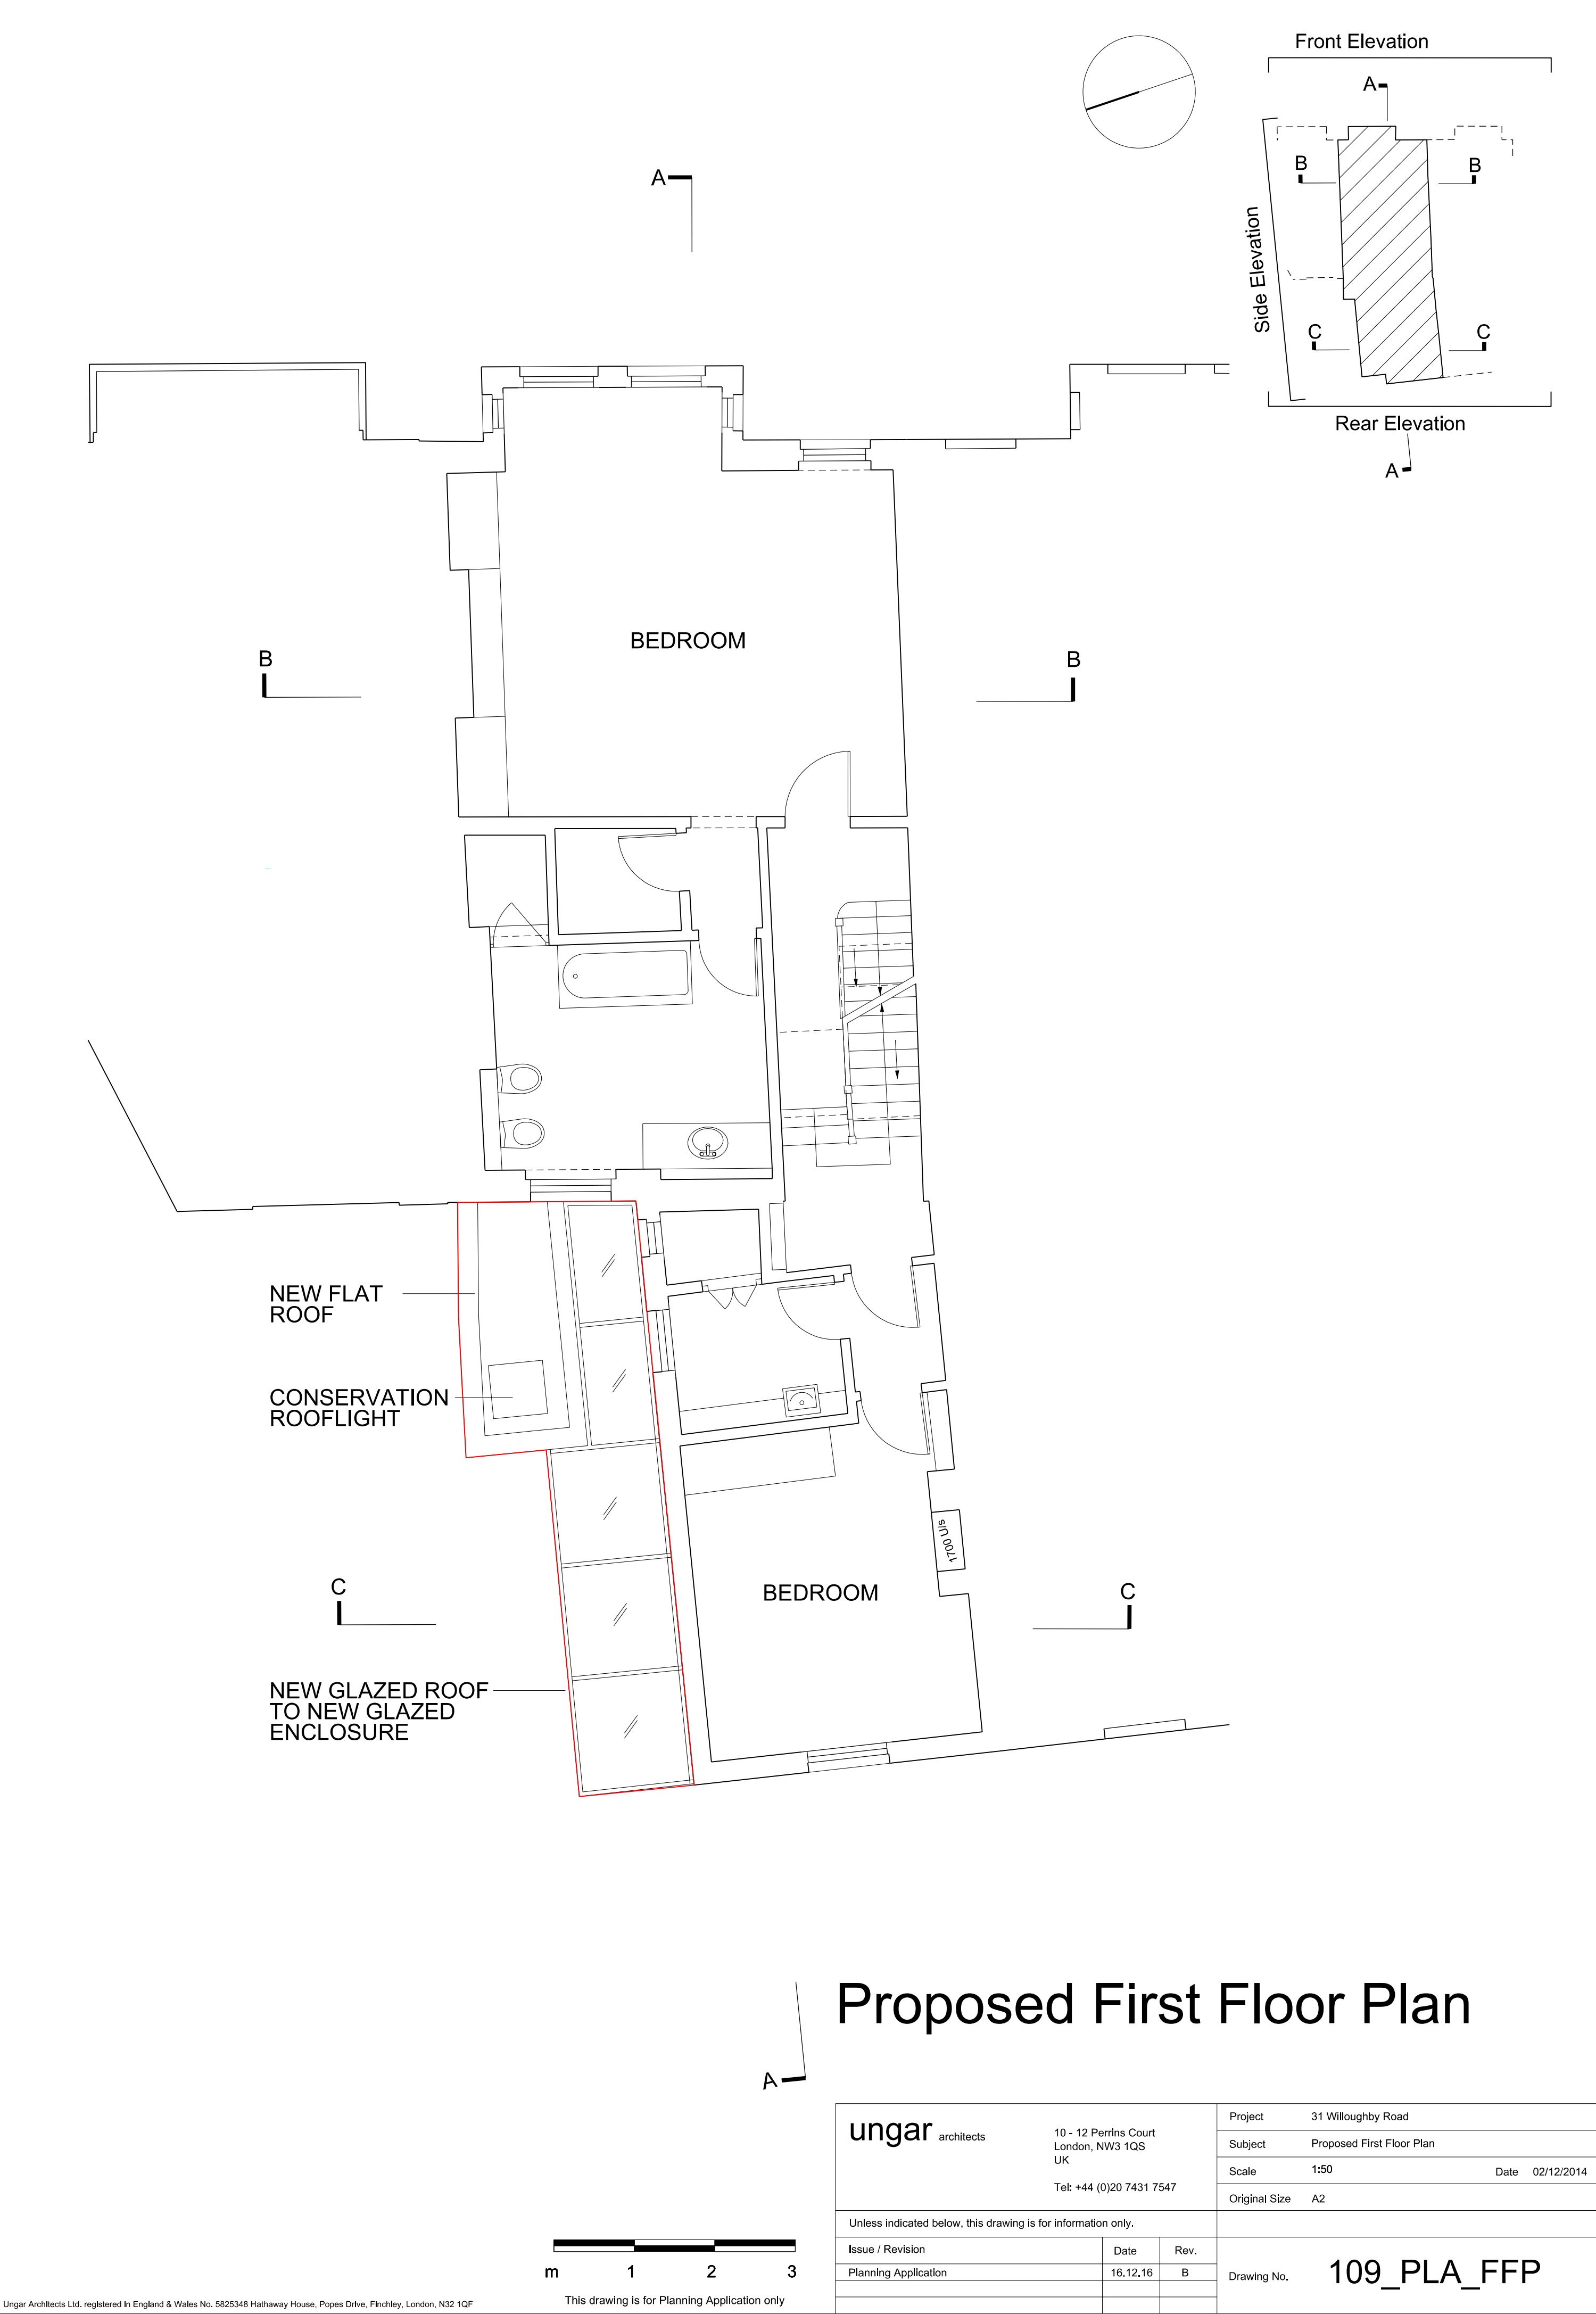

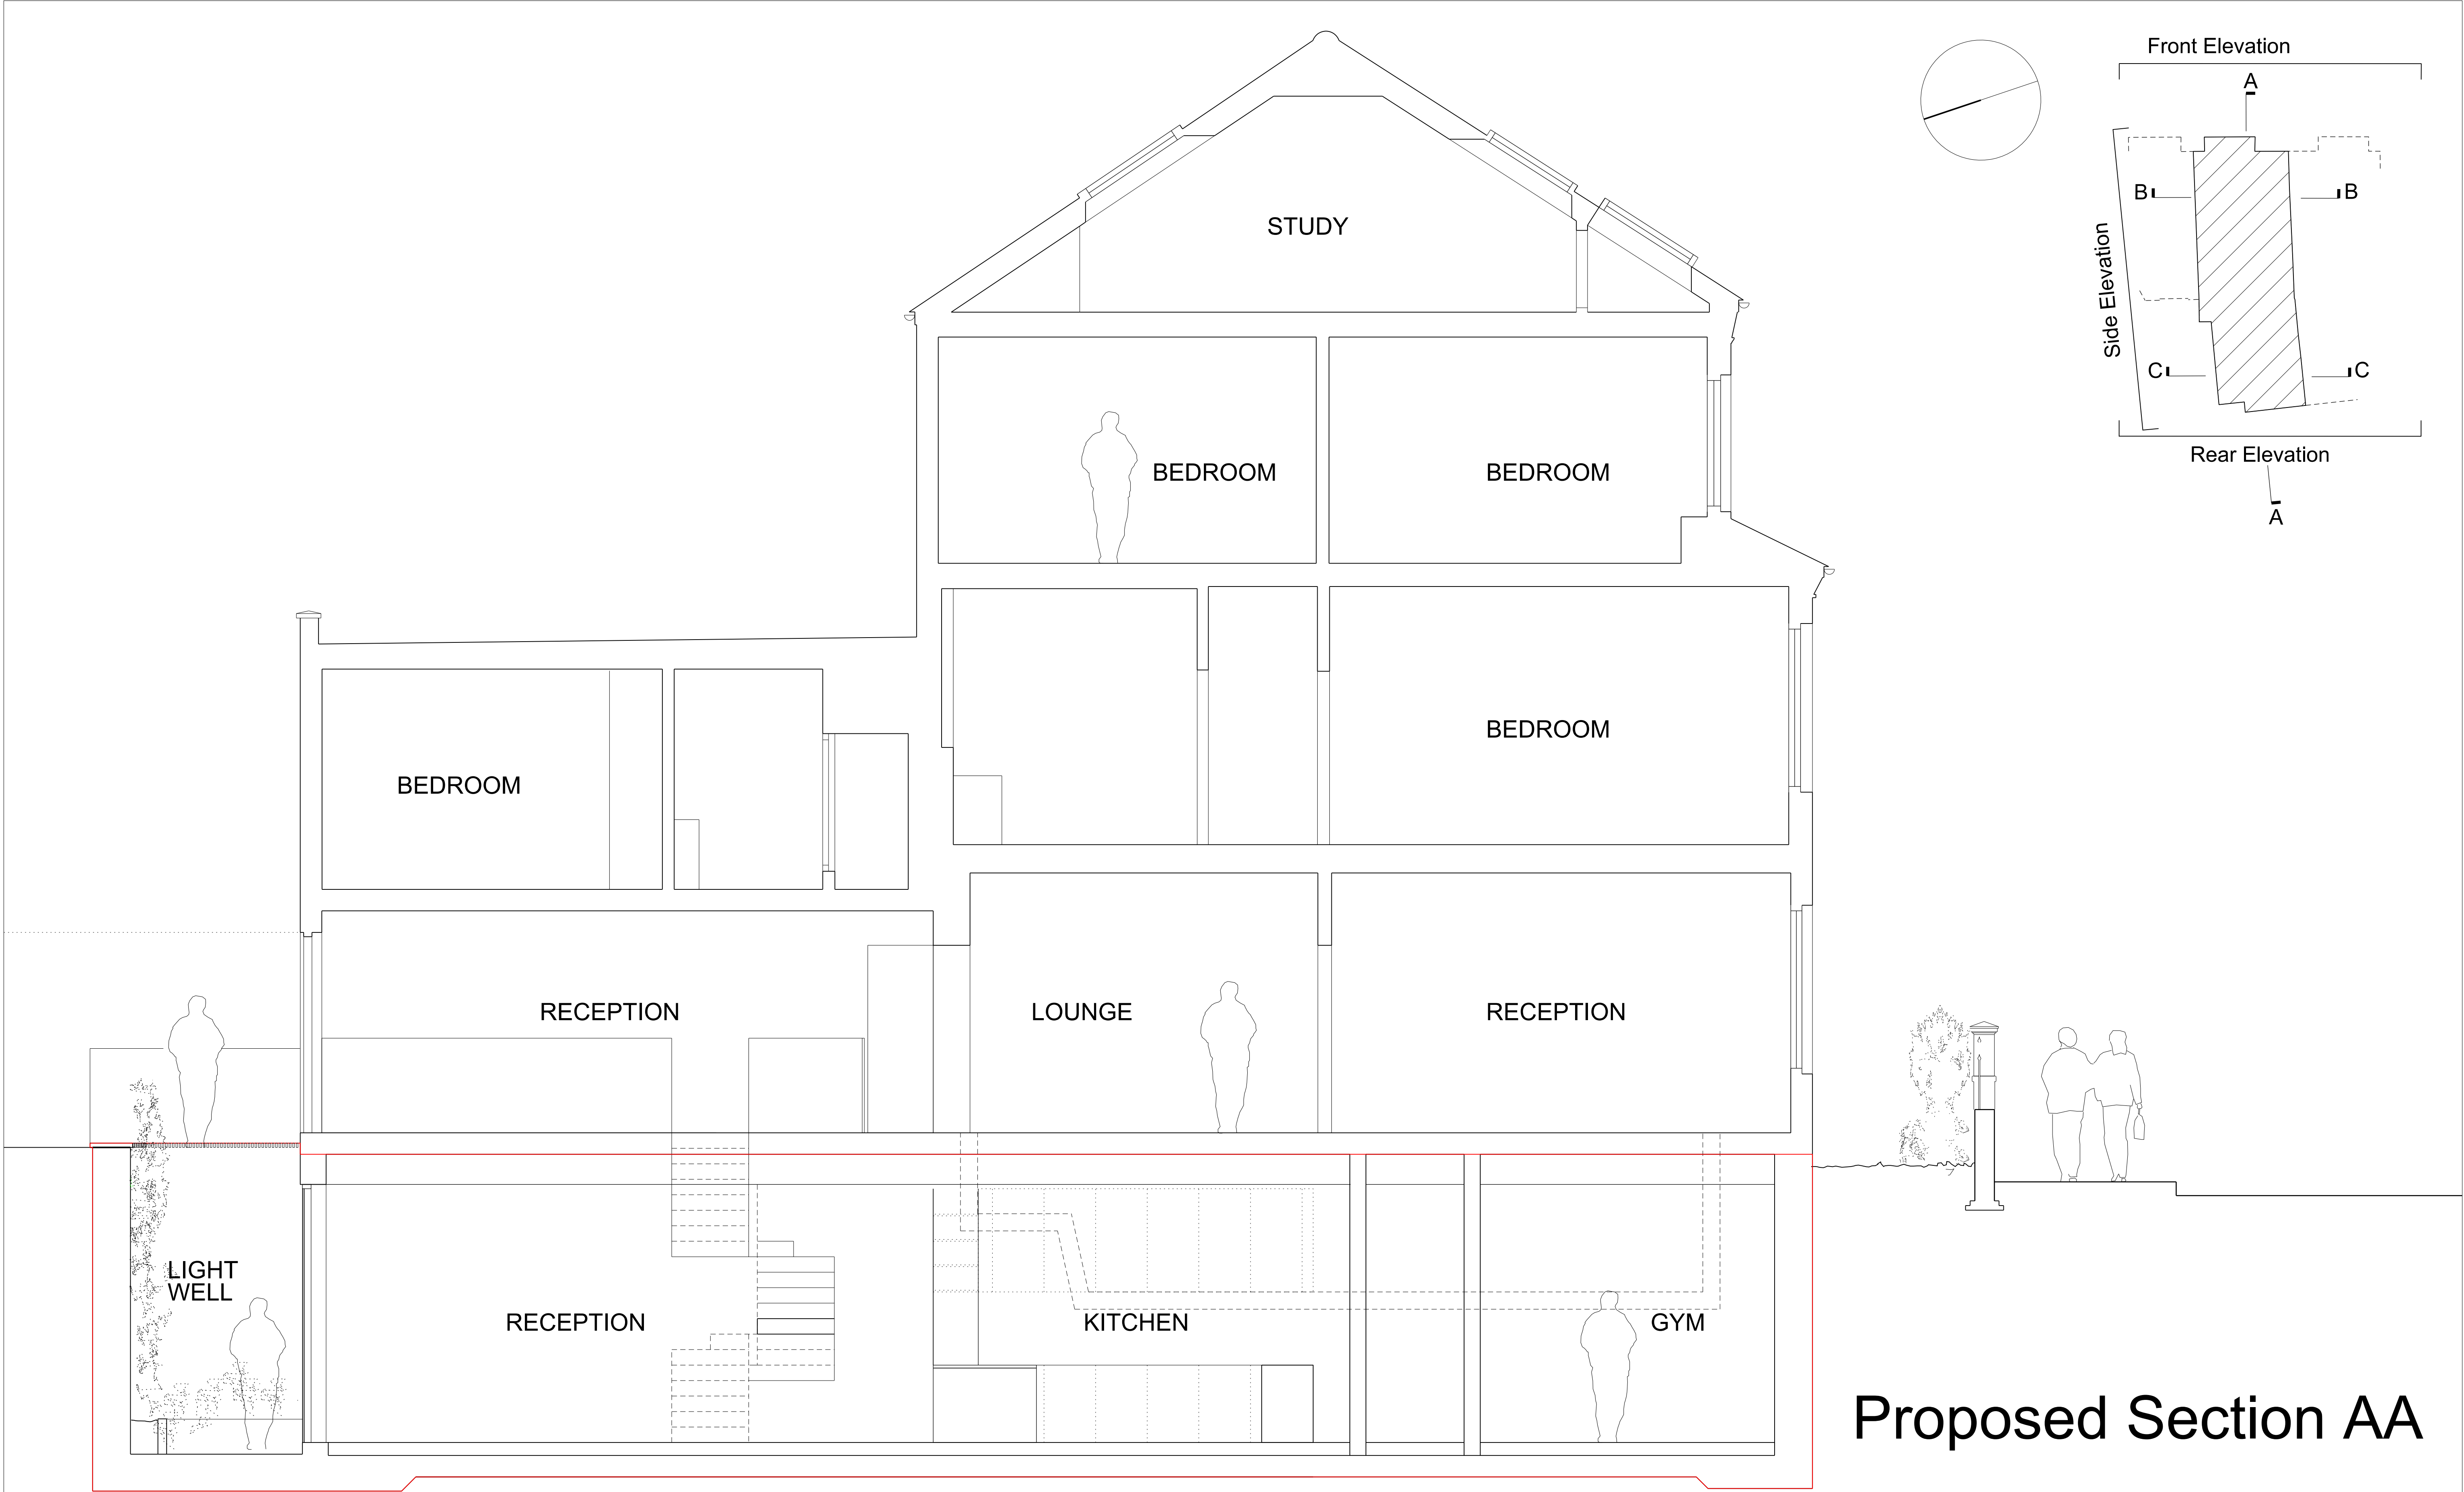


Proposed Section AA

<div>ungar architects</div> <div>10 - 12 Perrins Court London, NW3 1QS UK</div> <div>Tel: +44 (0)20 7431 7547</div>	Project		31 Willoughby Road		
	Subject		Proposed Section AA		
	Scale	1:50		Date	02/12/2014
	Original Size		A2		
Unless indicated below, this drawing is for information only.					
Issue / Revision	Date	Rev.	Drawing No. 109_PLA_SEC_AA		
Pre-Planning Advice	02.04.15	A			
Planning	16.12.16	B			

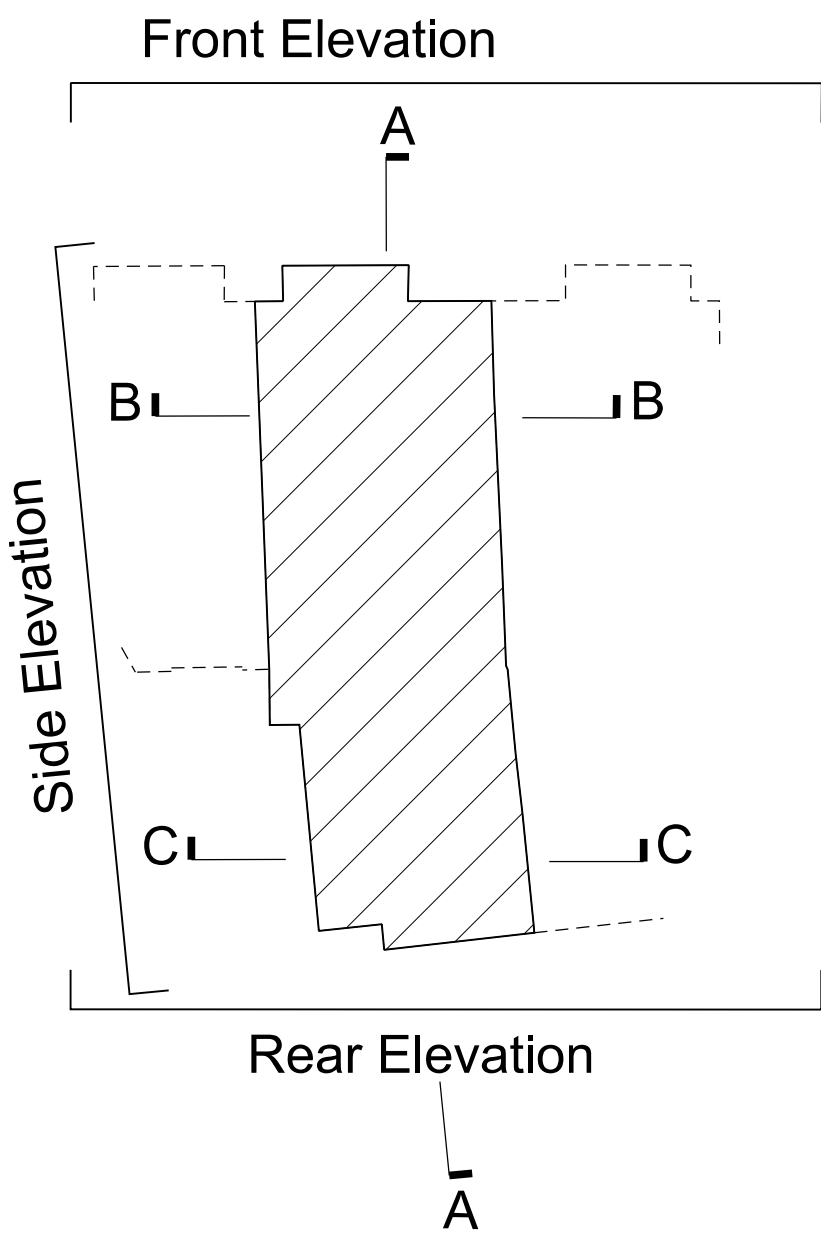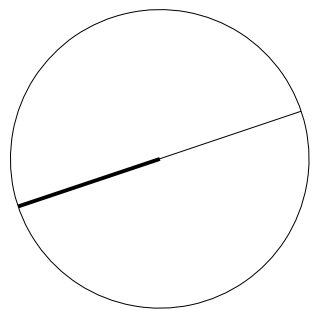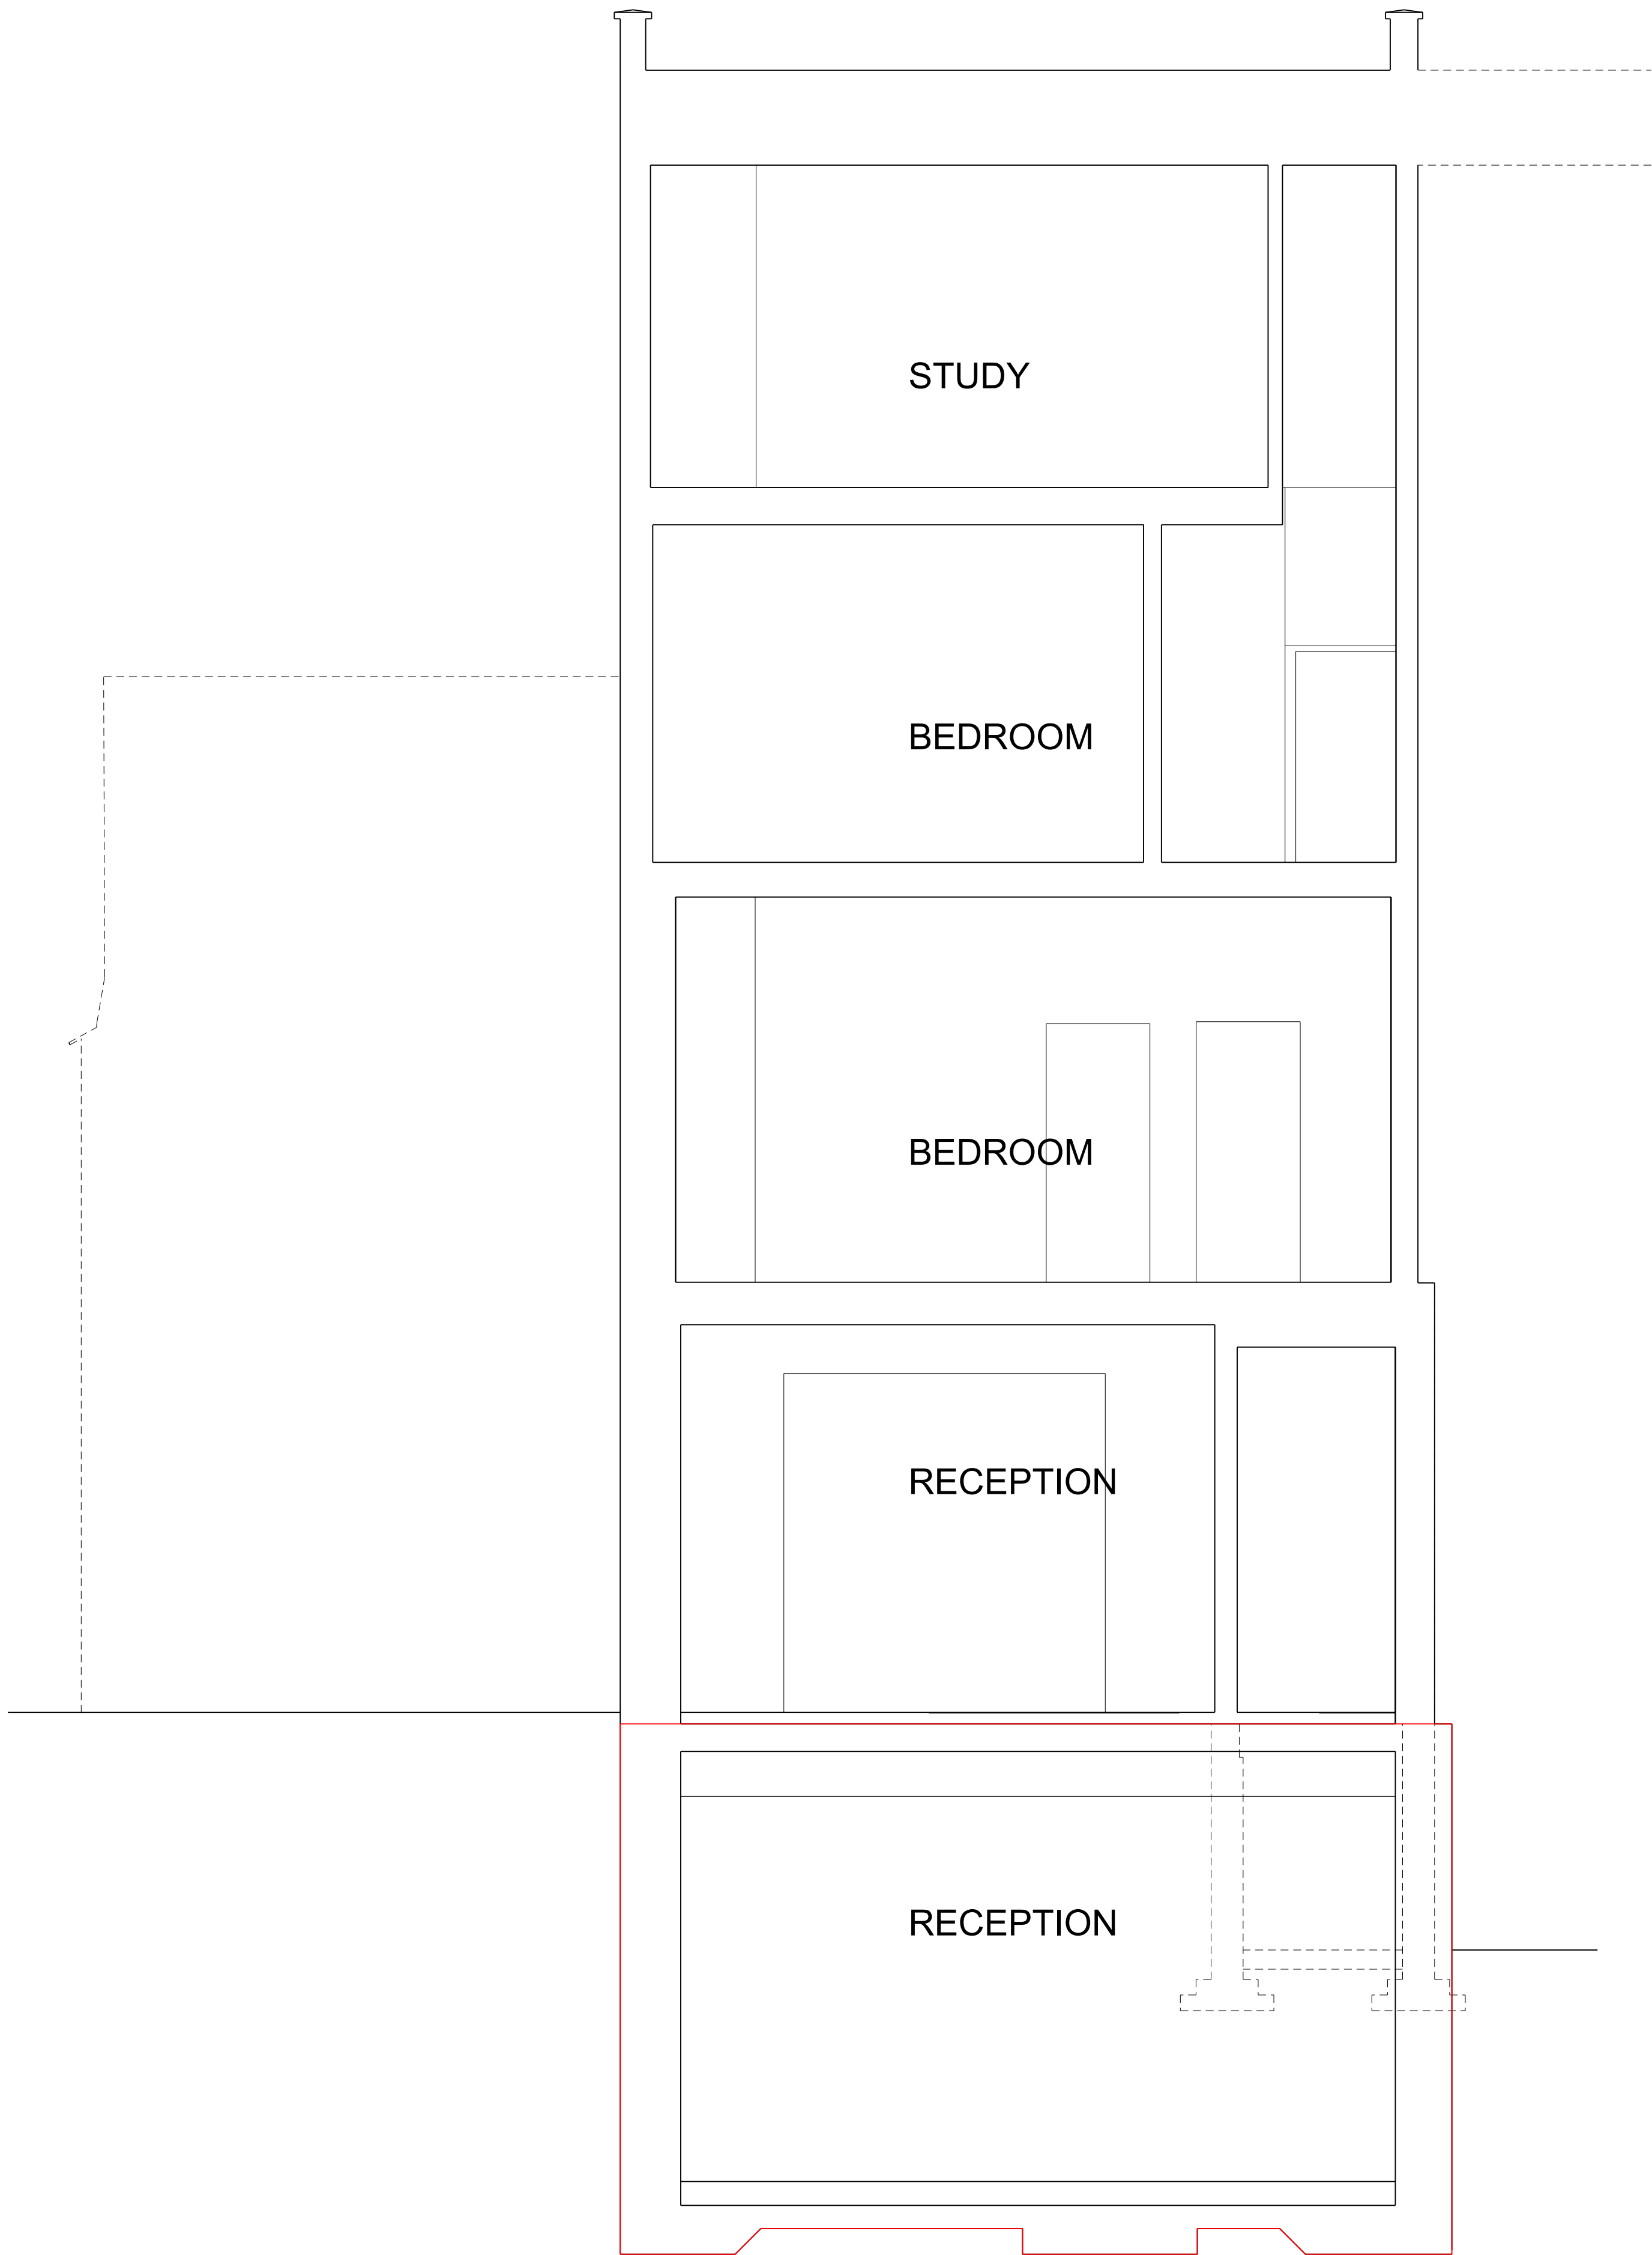


Proposed Section BB

<div>ungar architects</div> <div>10 - 12 Perrins Court London, NW3 1QS UK</div> <div>Tel: +44 (0)20 7431 7547</div>	Project31 Willoughby Road	
	SubjectProposed Section BB	
	Scale1:50	Date02/12/2014
	Original SizeA2	
Unless indicated below, this drawing is for information only.		
Issue / Revision	Date	Rev.
Pre-Planning Advice	02.04.15	A
Planning	16.12.16	B
Drawing No.		109_PLA_SEC_BB

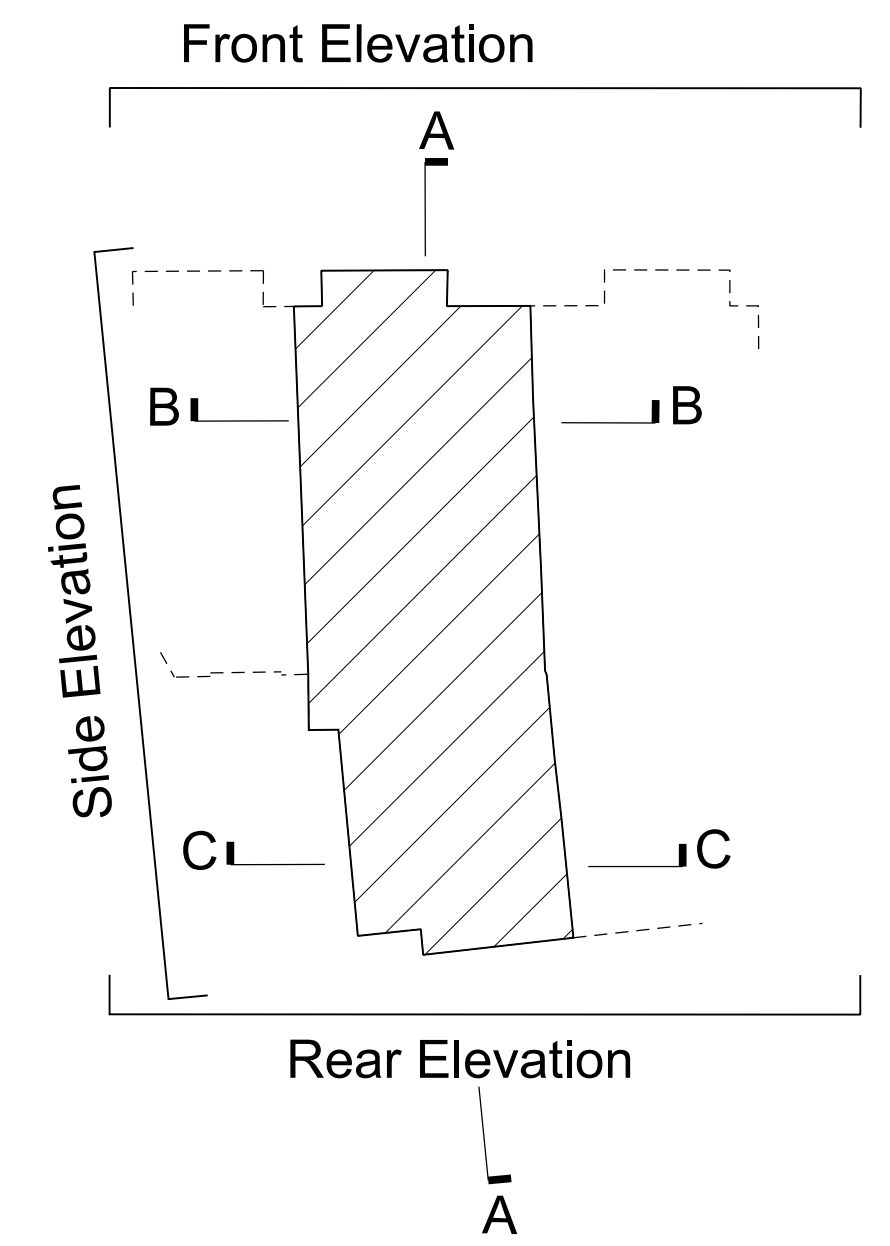


Proposed Section CC

<div>ungar architects</div> <div>10 - 12 Perrins Court London, NW3 1QS UK</div> <div>Tel: +44 (0)20 7431 7547</div>	Project31 Willoughby Road	
	SubjectProposed Section CC	
	Scale1:50	Date02/12/2014
	Original SizeA2	
Unless indicated below, this drawing is for information only.		
Issue / Revision	Date	Rev.
Planning	16.12.16	B
Drawing No. 109_PLA_SEC_CC		

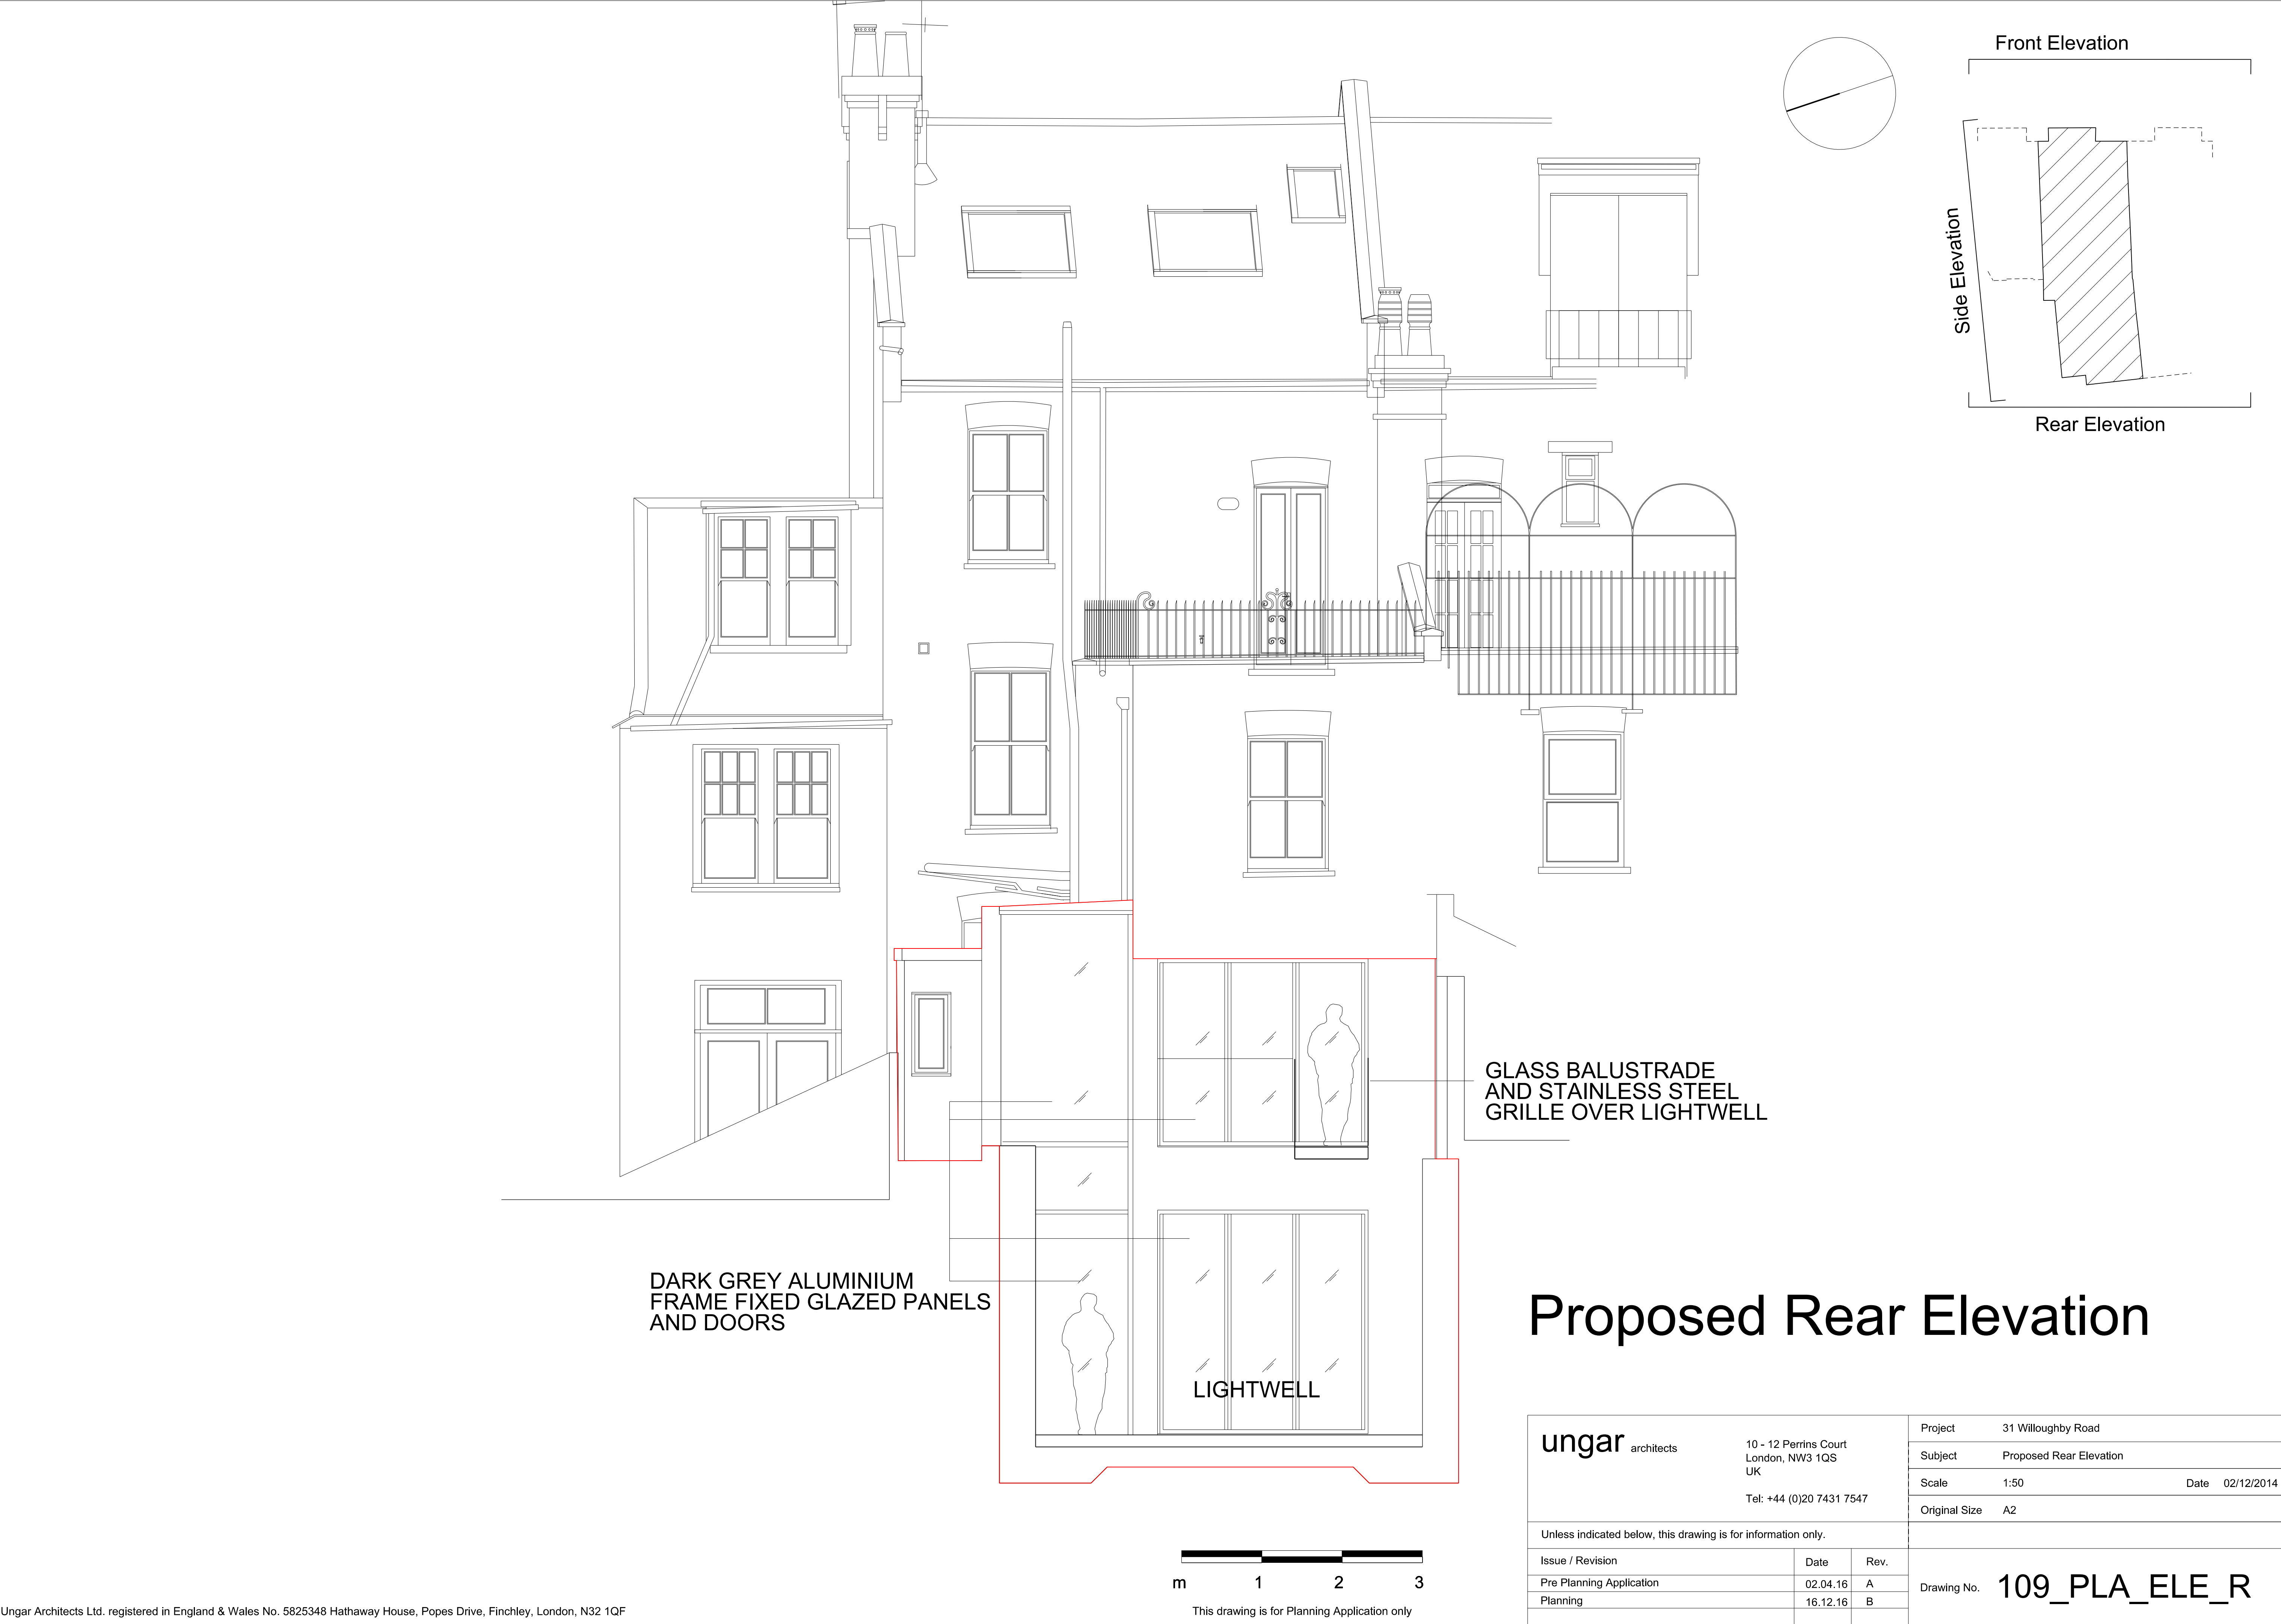



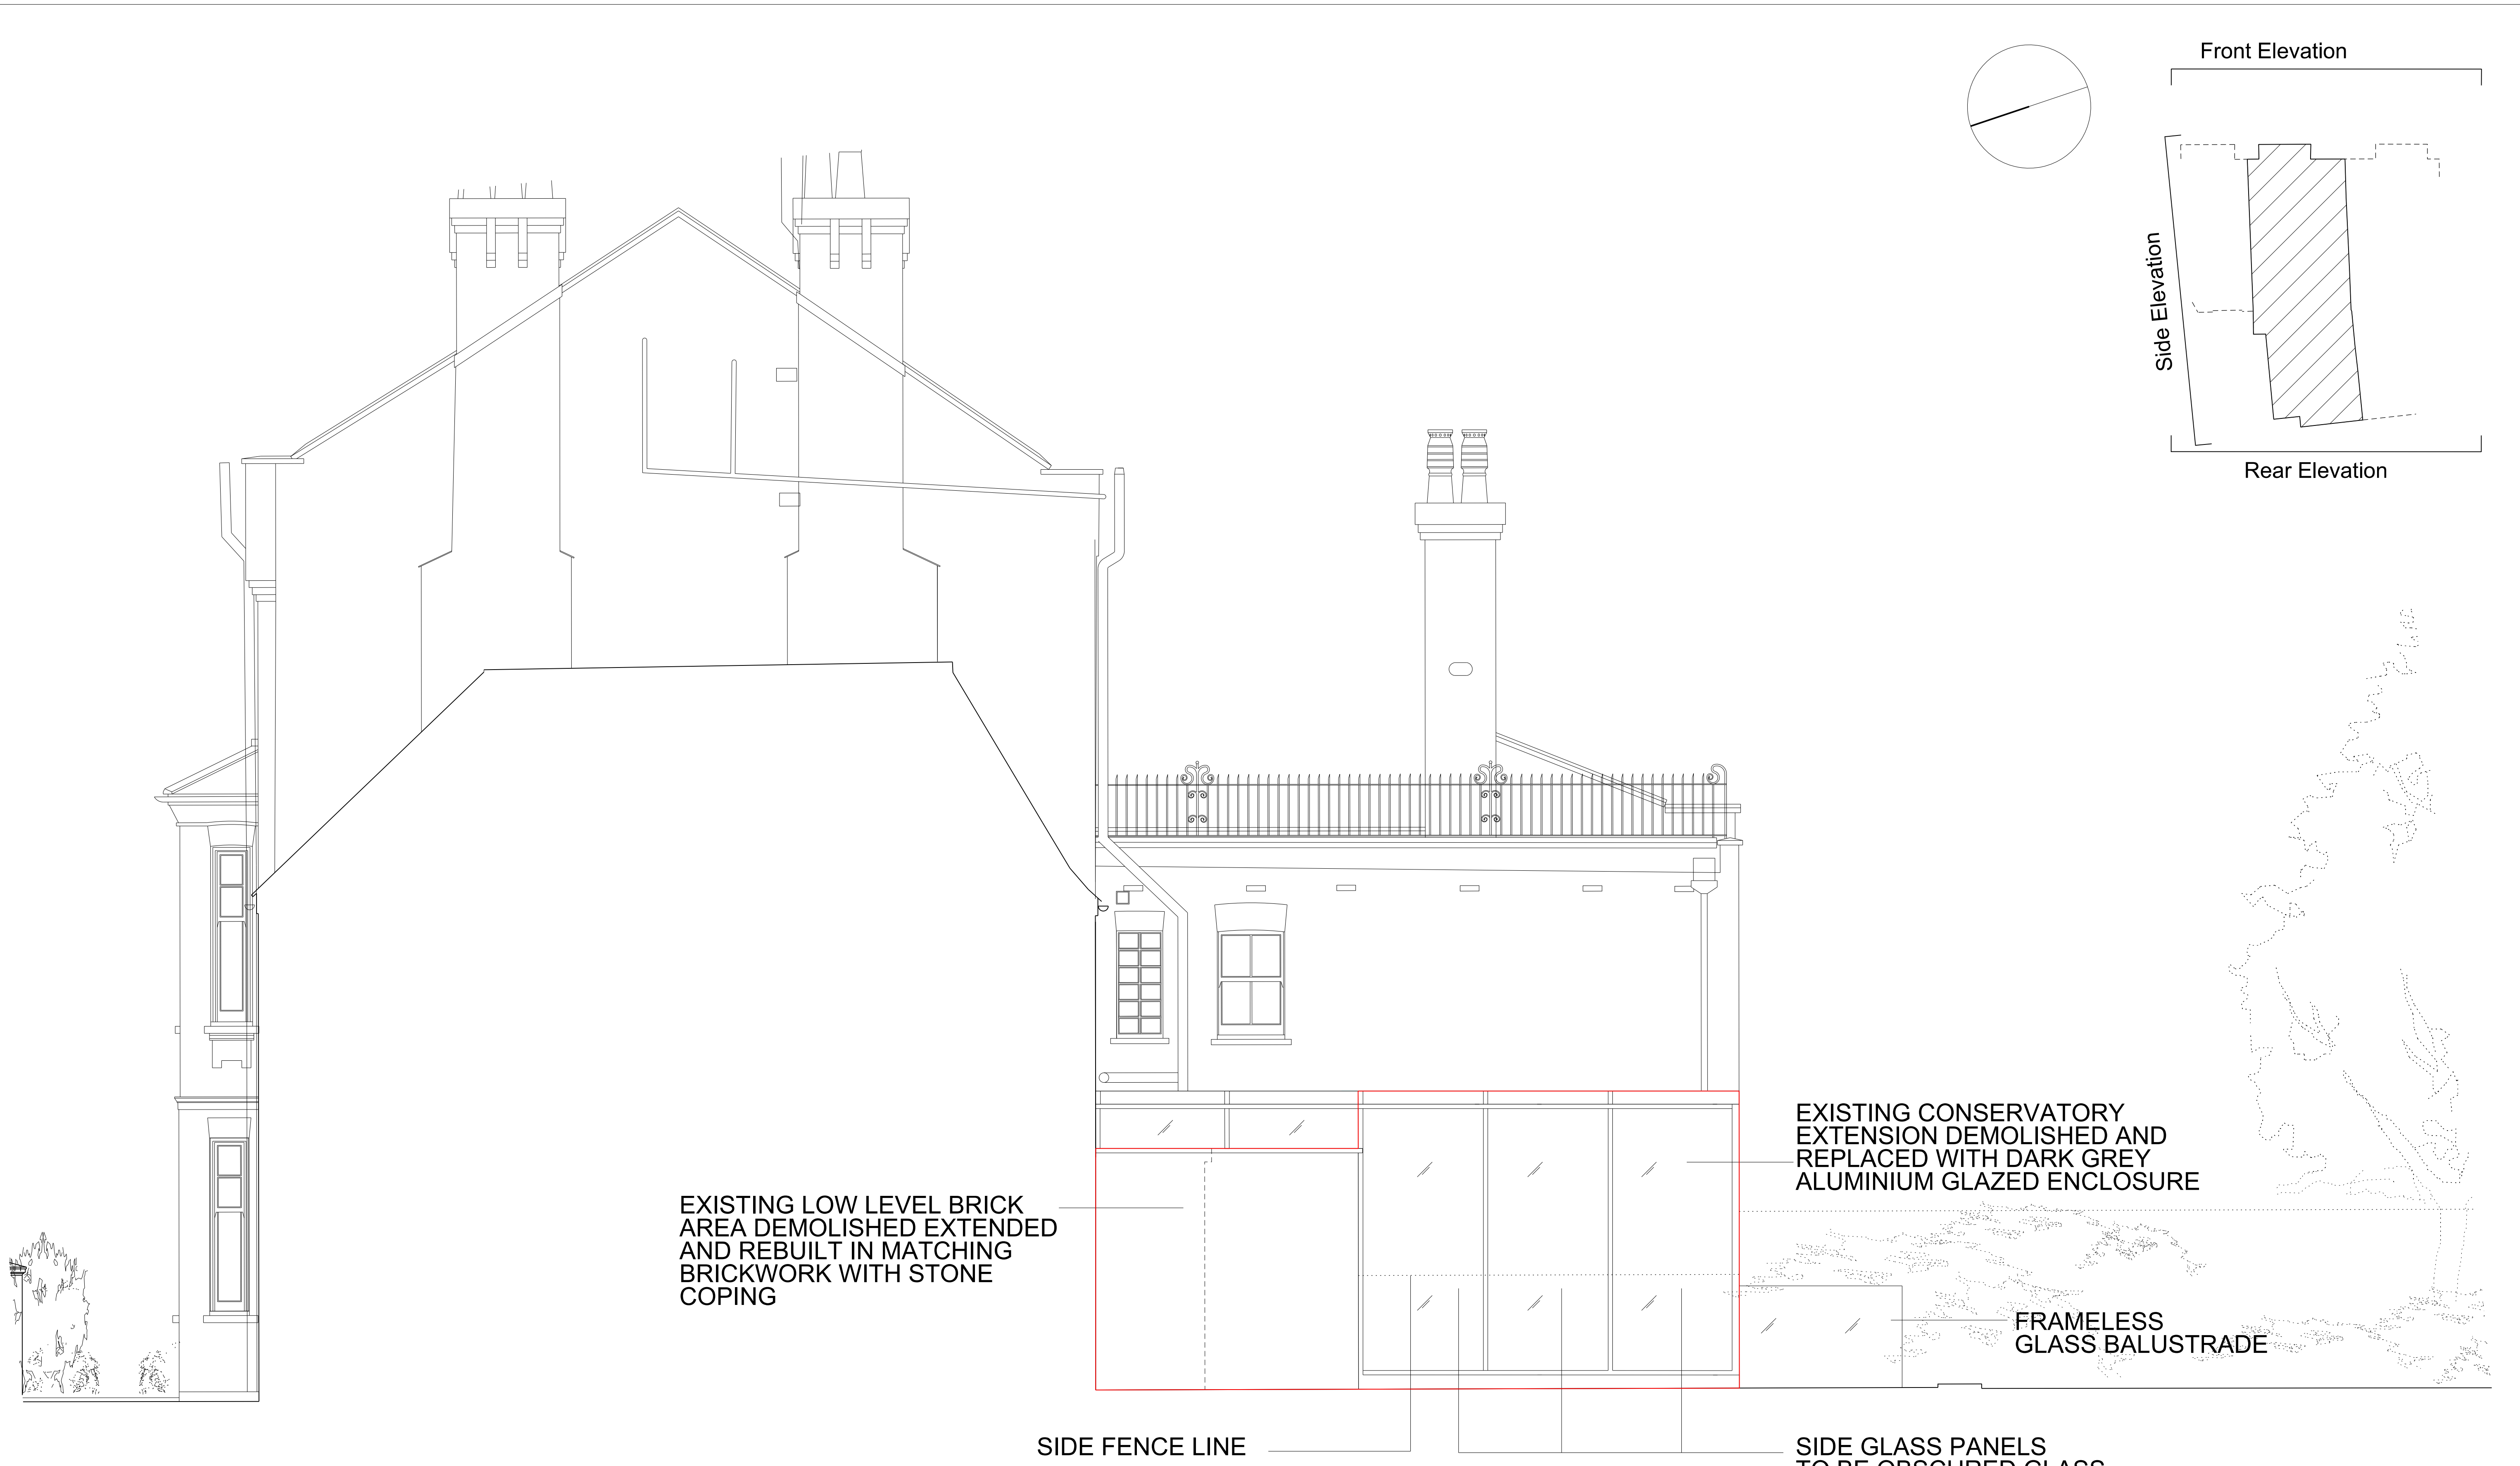

Proposed Side Elevation

<div>ungar</div> <div>architects</div> <div>10 - 12 Perrins Court London, NW3 1QS UK</div> <div>Tel: +44 (0)20 7431 7547</div>	Project		31 Willoughby Road	
	Subject		Proposed Side Elevation	
	Scale	1:50	Date	02/12/2014
	Original Size		A2	
Unless indicated below, this drawing is for information only.				
Issue / Revision	Date	Rev.	Drawing No.	109_PLA_ELE_S
Pre Planning Application	02.04.15	A		
Planning	16.12.16	B		