

PLEASE NOTE:

1. ALL DIMENSIONS TO BE CHECKED ON SITE BEFORE FABRICATION.
2. CONTRACTOR TO REFER TO ENGINEERS DRAWING BEFORE PROCEEDING WITH WORKS.
3. ALL DRAWINGS AND DESIGNS ARE COVERED BY DESIGN RIGHT (INTELLECTUAL PROPERTY), AND MAY NOT BE DISTRIBUTED, COPIED OR ISSUE WITHOUT WRITTEN PERMISSION OF XUL.
4. ALL DESIGN CONCEPTS ARE THE SOLE PROPERTY OF XUL AND NO ADAPTATIONS, REPRODUCTIONS OR COPIES MAY BE MADE WITHOUT WRITTEN PERMISSION OF XUL.
5. THESE DRAWINGS ARE SUBJECT TO ANY VARIATION REQUIRED OR RECOMMENDATION BY ANY STATUTORY AUTHORITY, OR FOR THE BETTER CARRYING OUT OF THE WORKS.
6. SAMPLES TO BE PROVIDED BY CONTRACTOR FOR XUL APPROVAL.
7. ALL FINISHES TO XUL SATISFACTION.
8. ALL DRAWINGS TO BE APPROVED BY XUL BEFORE CONSTRUCTION.

ADDITIONAL NOTES:

REVISIONS

No	Date	Description Issue For	Issue By
00	22/12/16	PLANNING	ESM

Client
PRIVATE CLIENT


Project
28 FELLOWS ROAD
London NW3 3LH

Title
APPROVED
Front & Side Elevation 02, Section AA

Scale 1:50@A1	Dwg. No. AP-04	Rev. 00
Date 22/12/16	Project Number 13_18	
Drawn ESM	Checked SS	




APPROVED
Section AA
SCALE 1:50@A1 AP-04

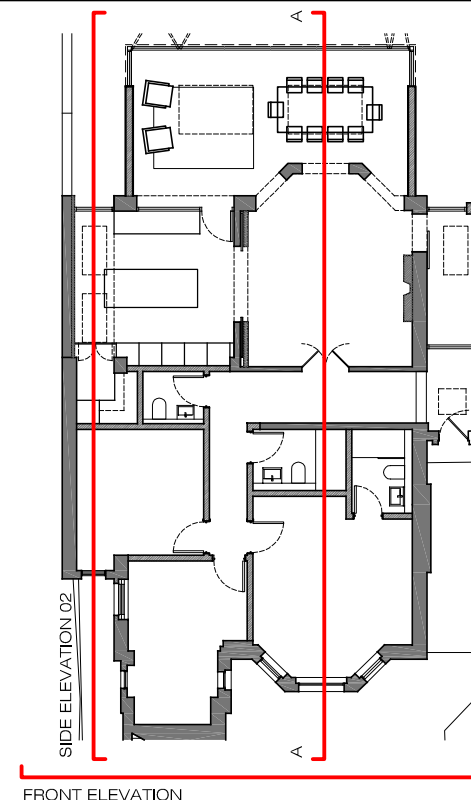

APPROVED
Key Plan
SCALE NTS@A1 AP-04



APPROVED
Front Elevation
SCALE 1:50@A1 AP-04

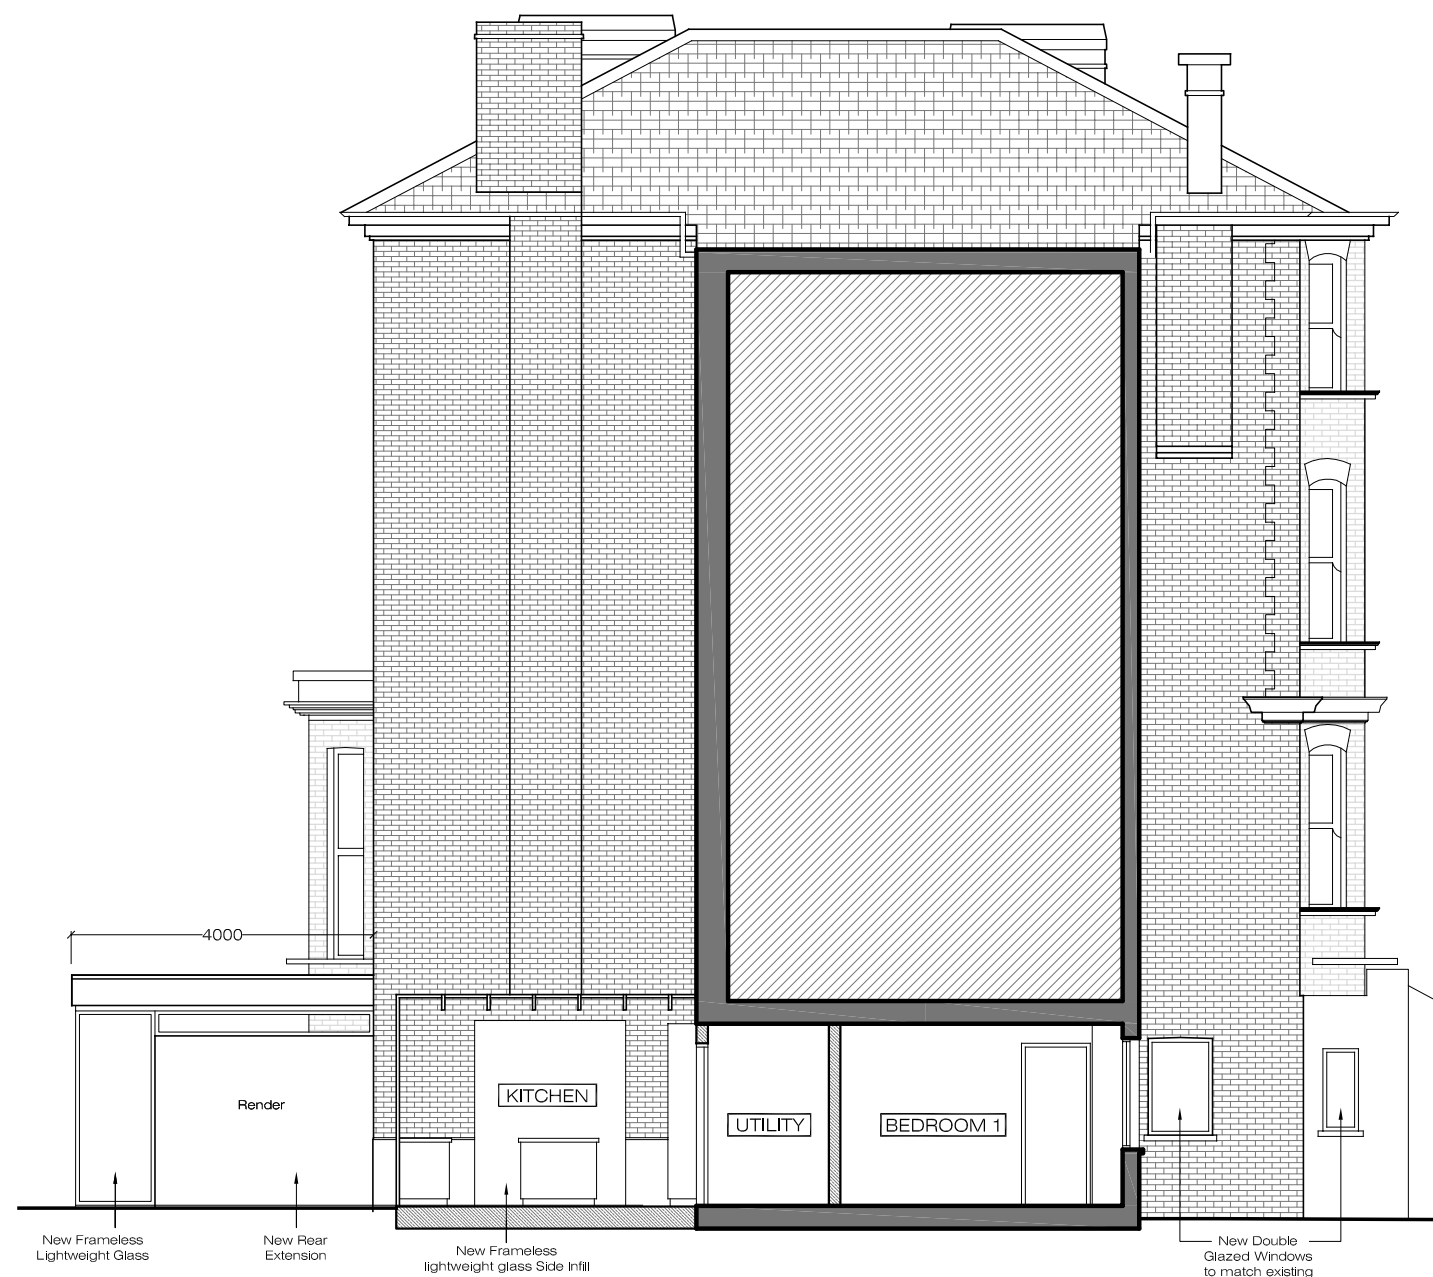

APPROVED
Side Elevation 02
SCALE 1:50@A1 AP-04

