


01 South West Elevation F-F

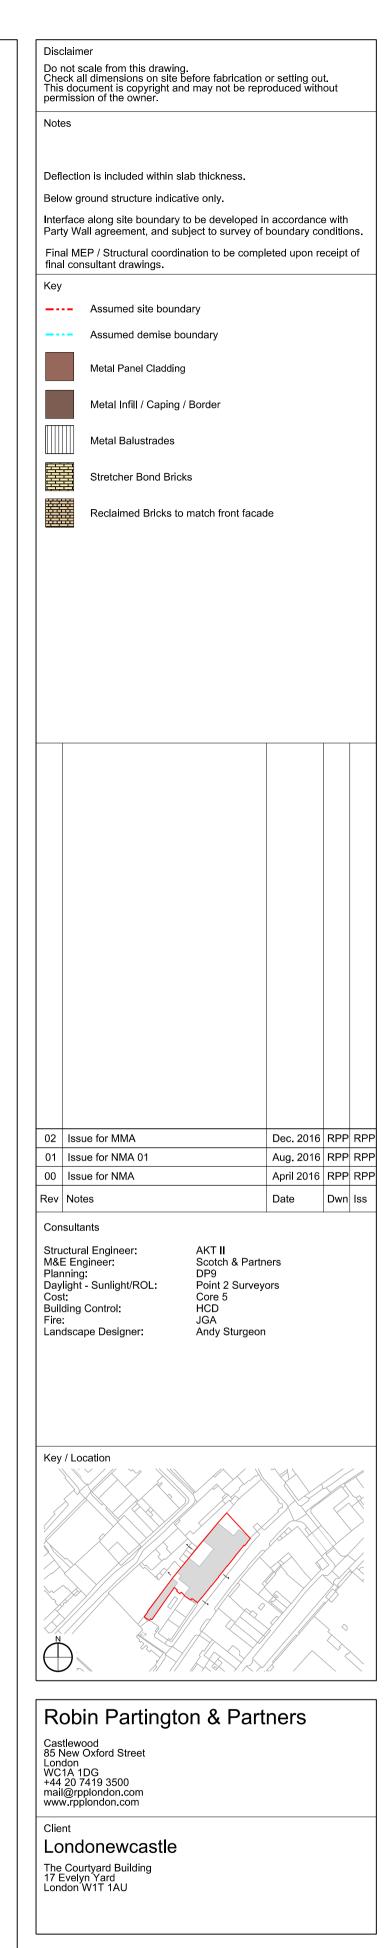

Parker House Drawing Title South West Flank Section Elevation F-F

1:100 @ A1 1:200 @ A3 RPP RPP

PLANNING Project No. Drawing No. 02 16002 A\_PL\_205

Drawn By Issued By

Revision

File Name: Y:\16002\CAD\\_Sheets\MMA\A\_PL\_205.dgn Date Last Saved: Wednesday, December 21, 2016

© Robin Partington & Partners