




REAR ELEVATION AS PROPOSED


DORMER CONSTRUCTION:

Roof, Cheeks and dormer front all in Code no.4 lead fixed in accordance with Lead Development Association recommended best practice.


Casement Window in painted timber

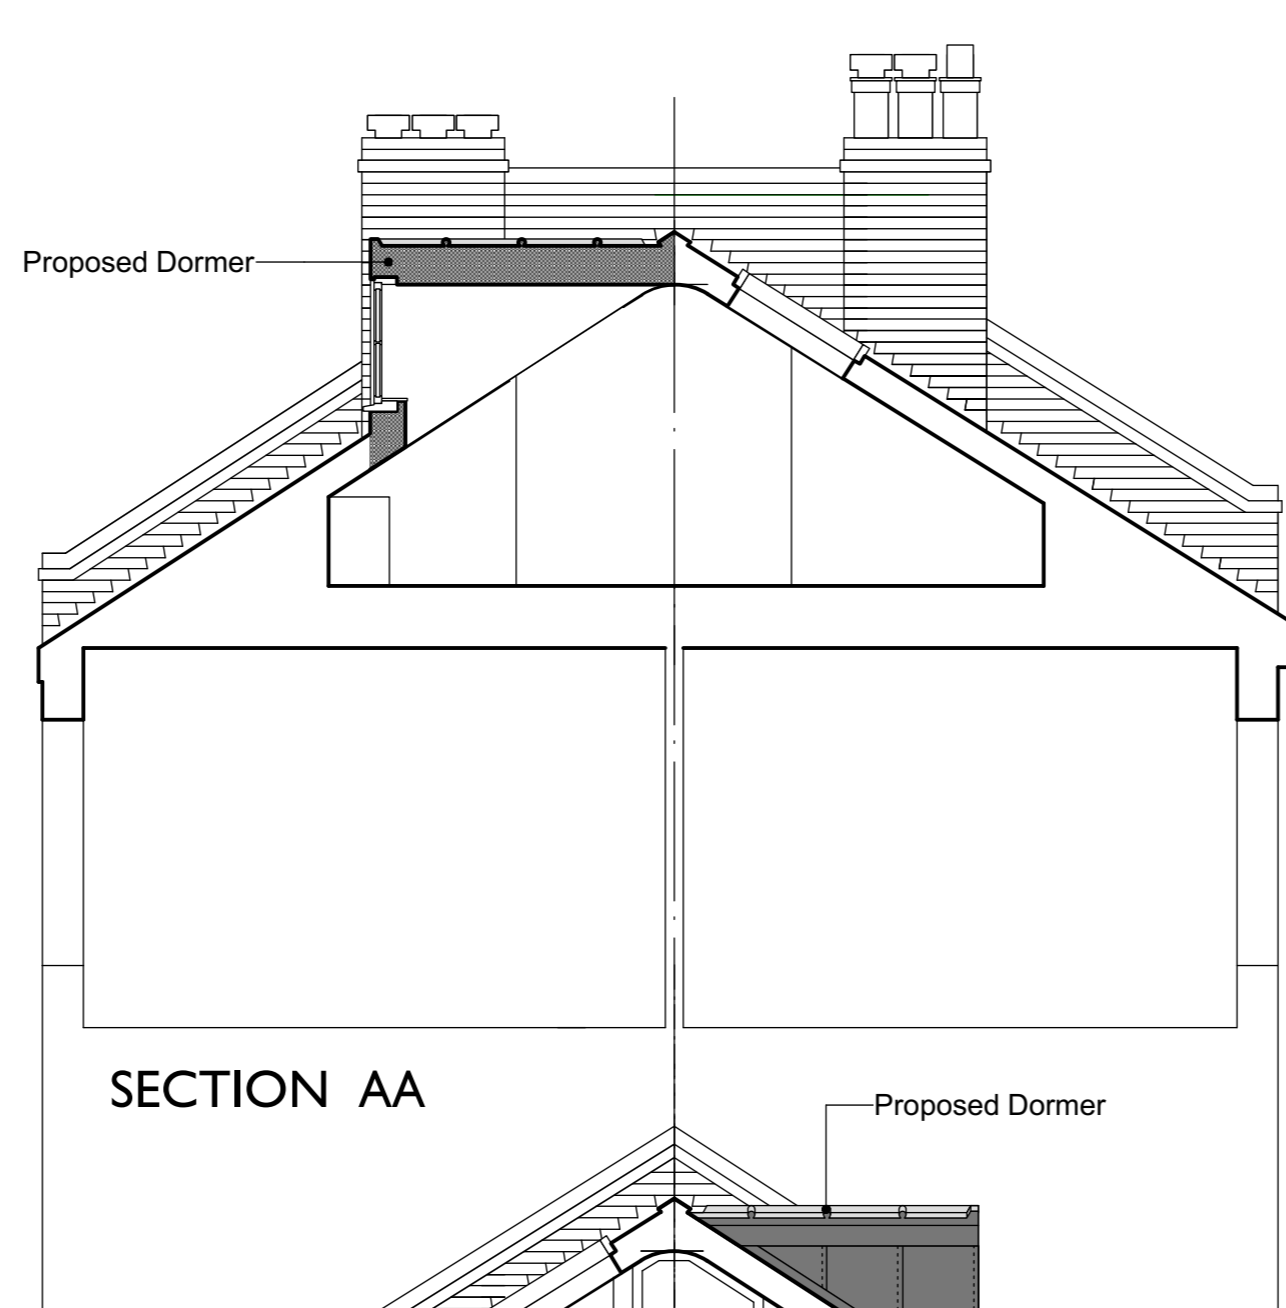


SECTION AA

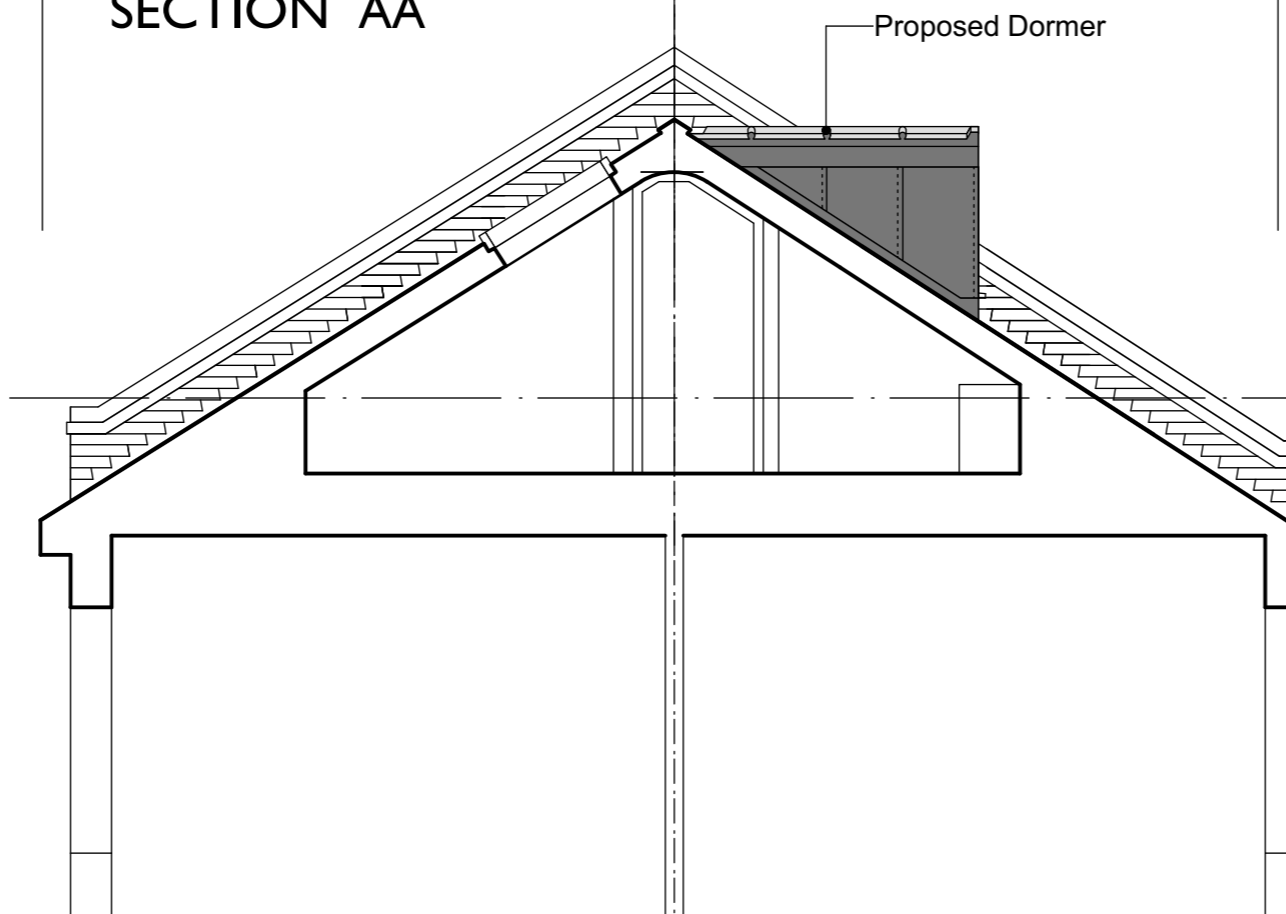


SECTION BB

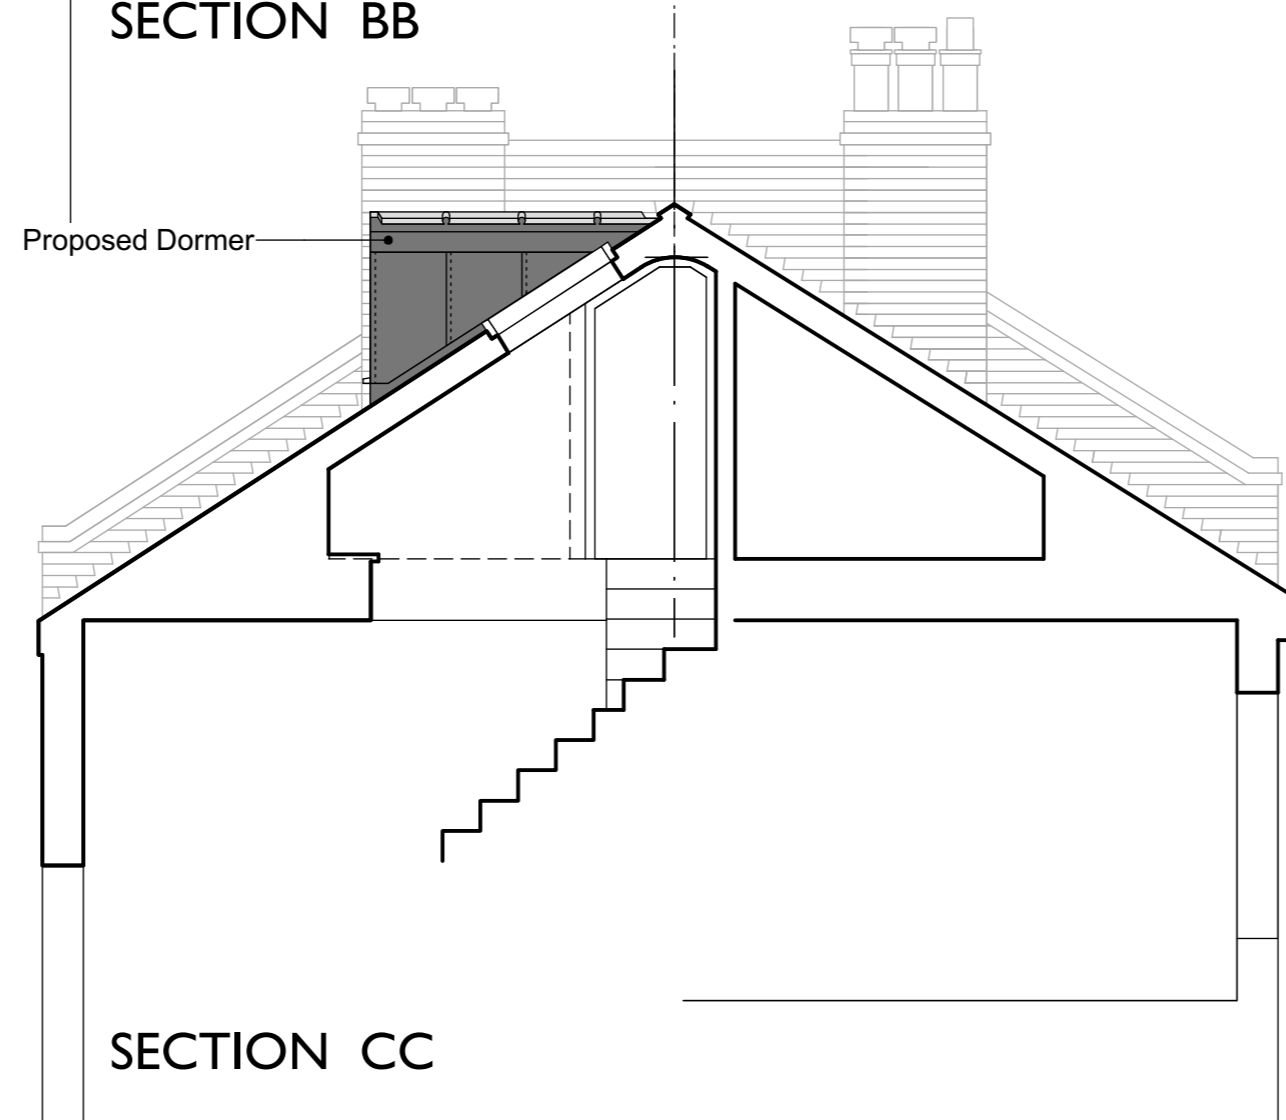

SECTION CC

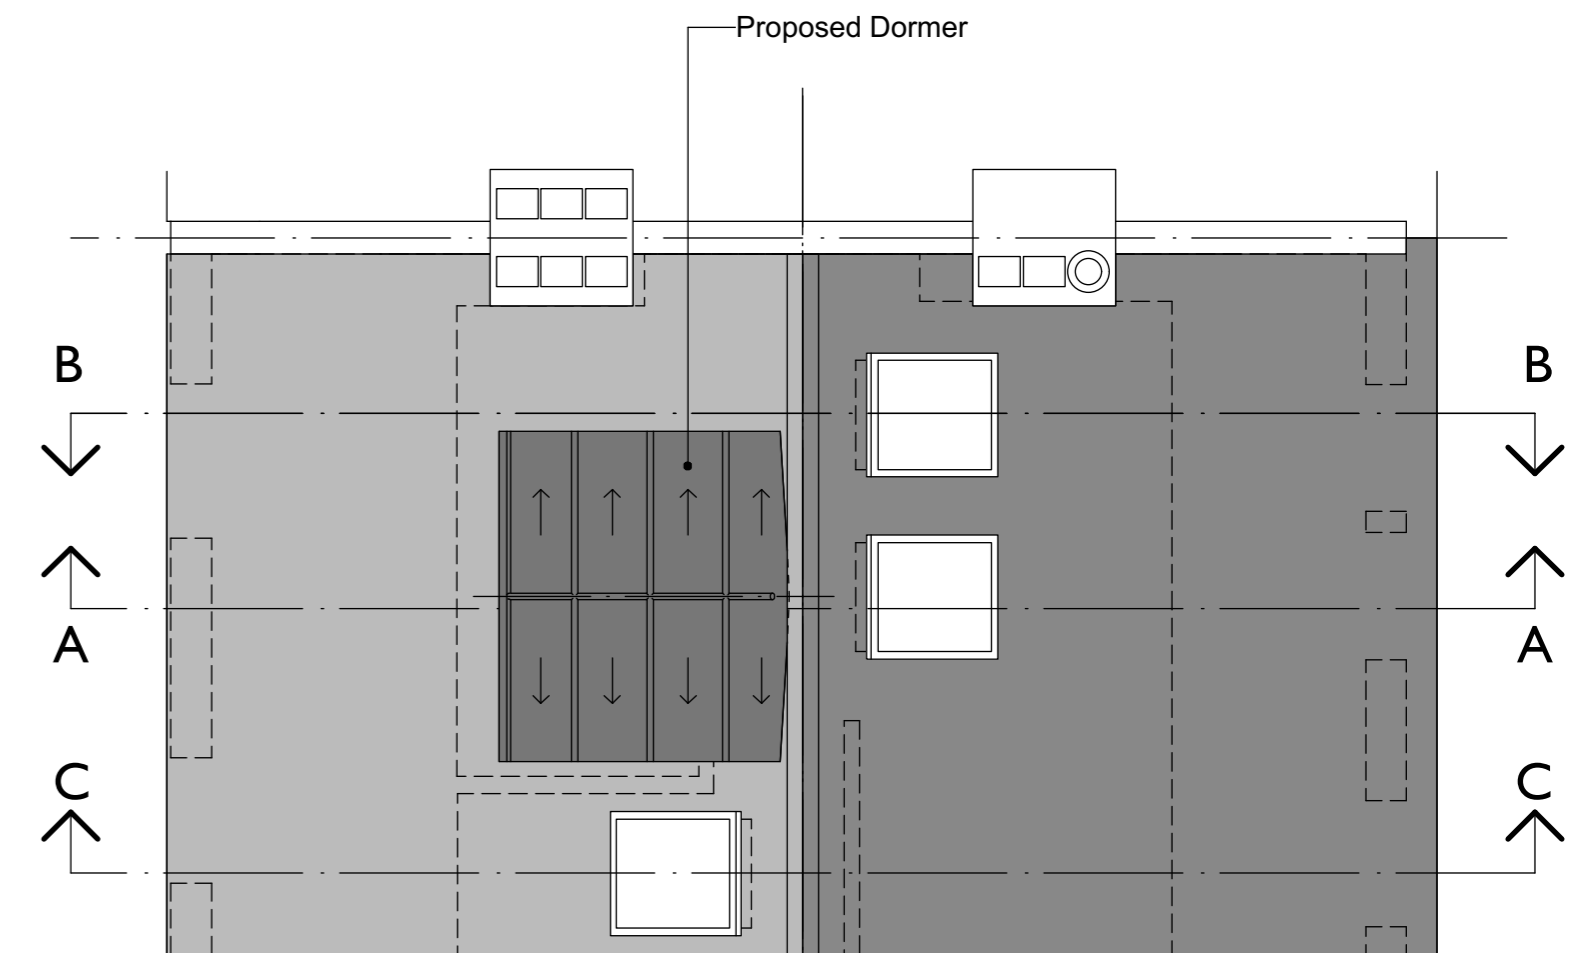

ROOF PLAN AS PROPOSED

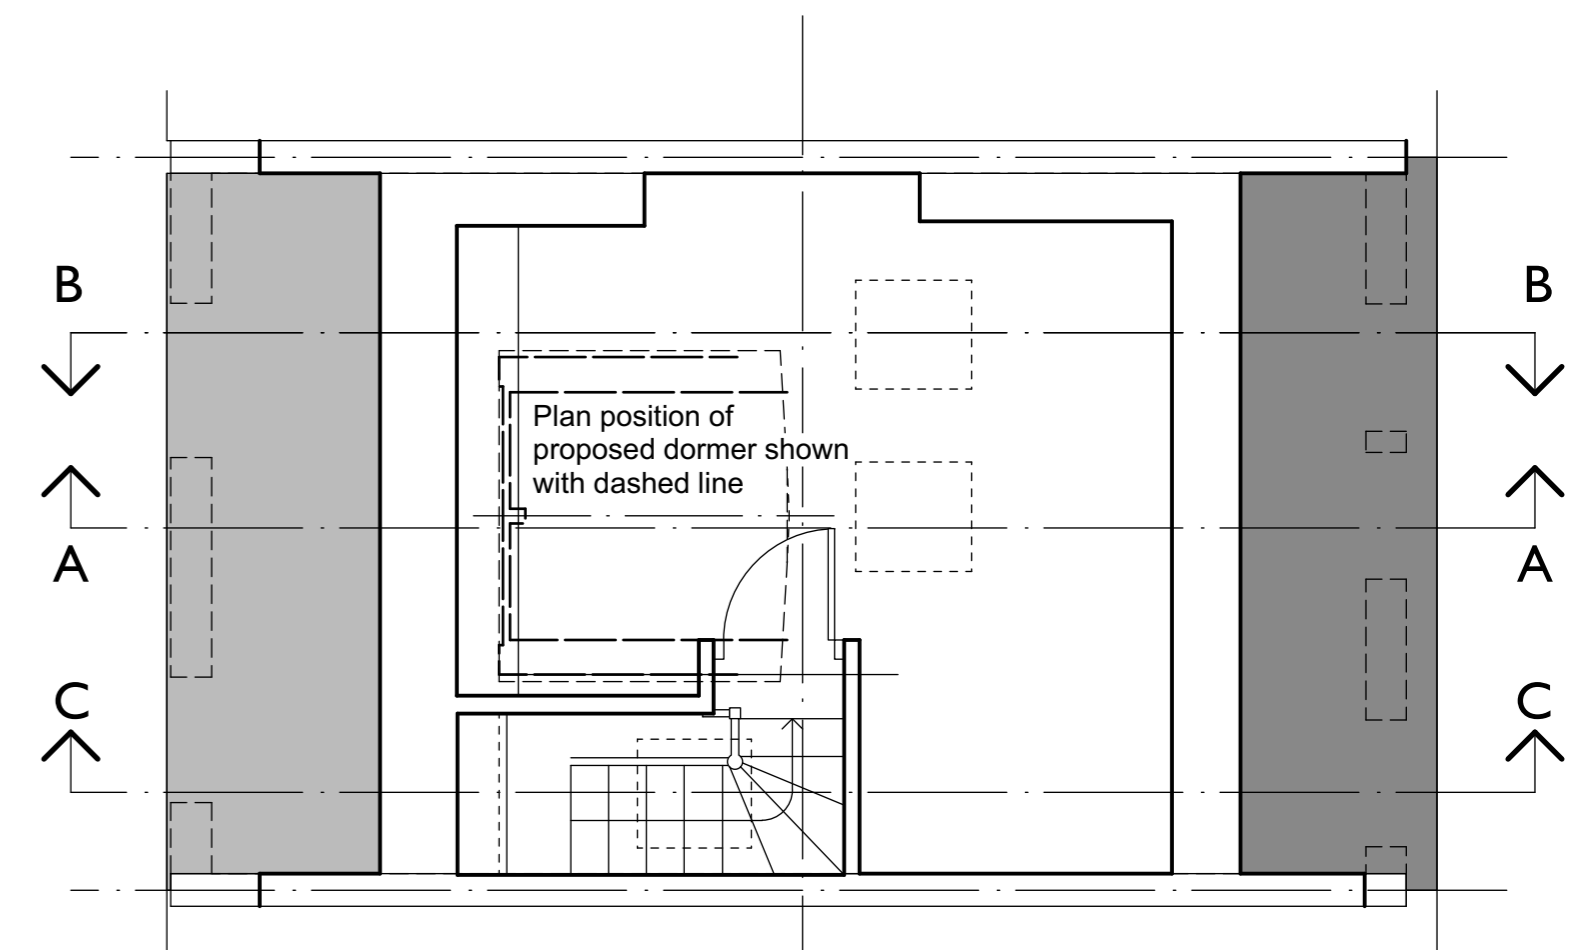

THIRD FLOOR PLAN AS PROPOSED



ROBERT DEARMAN
ARCHITECT

PROJECT	CLIENT	SCALE	DATE	DRAWN
32B Chetwynd Road, London, NW5 1BY	William Gately & Susan Collyer	1:50	Dec 16	RD
DRAWING TITLE	PROJECT NO / DRAWING NO/ REV	224 / P 01		
Proposed Plans, Elevation and Sections				