


2 Bed apartment
GIA 153.8 m² (1656 ft²)

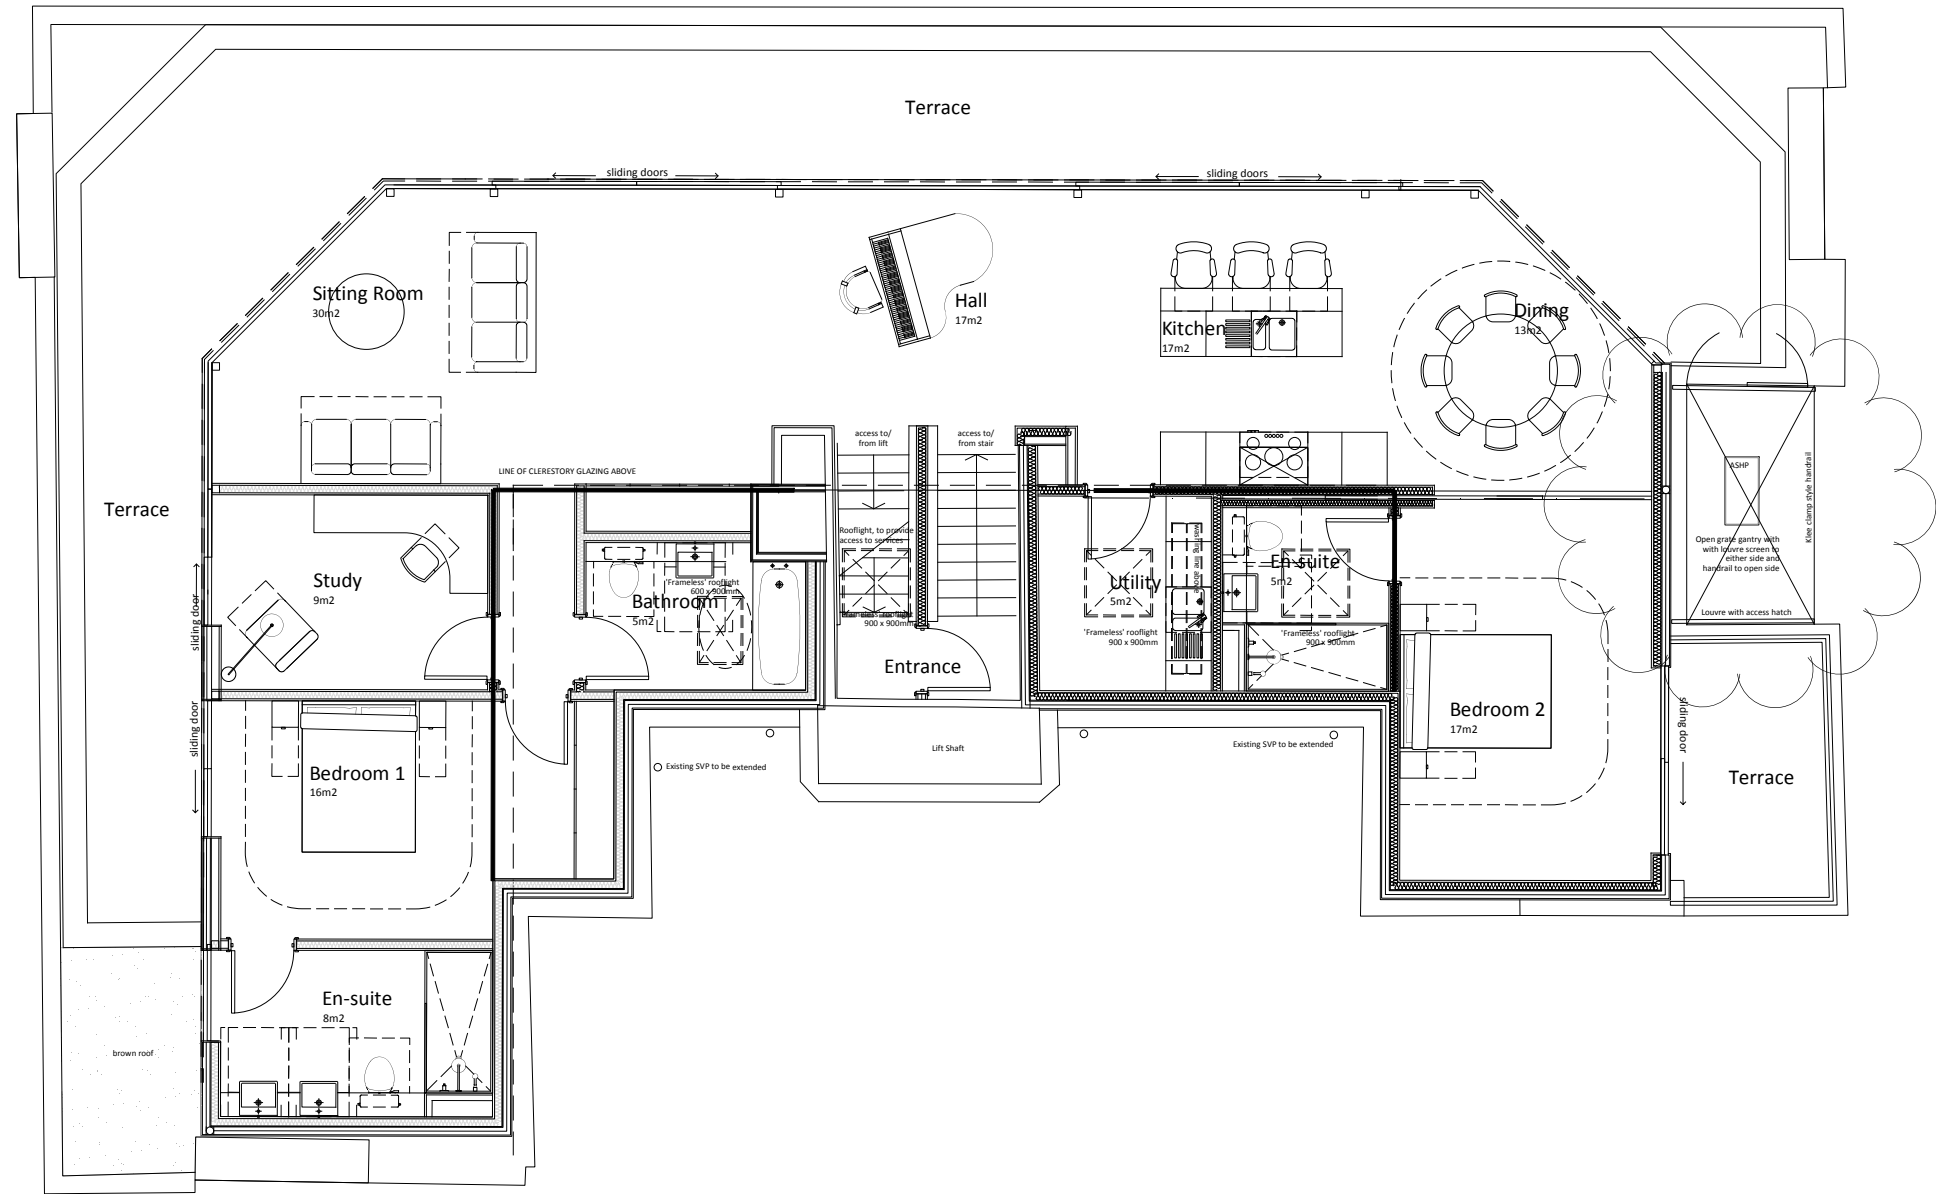

NOTES

CONSULTANTS

- Refer to highways consultant's drawings for details
- Refer to landscape consultant's drawings for details
- Landscaping layout is indicative only

AREAS

- Refer to area schedule


PLANNING

© Copyright Reserved, ColladoCollins Partners LLP

Rev	Notes	yy.mm.dd	By	Auth
P1	Planning Submission	14.06.23	JD	FvB
P2	Layout updated, corners amended	14.12.08	dg	FvB
P3	Rooflights amended	14.12.09	dg	FvB
P4	ASHP and louvre panels shown	16.12.21	DH	FvB

Notes

Existing building layout is based on survey conducted by
SDP Surveys of St Albans in October 2012

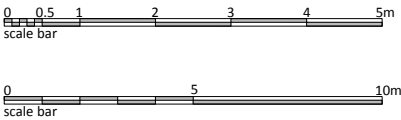

ColladoCollinsArchitects

17-19 Foley Street
London W1W 6DW
T 020 7580 3490
F 020 7580 2917
info@colladocollins.com
www.colladocollins.com

Date 23.07.2014
Drawn by: JD
Checked by: FvB
Scale @A1: 1:50
Scale @A3: 1:100
CAD File No: P/12041/Plans/Proposed

Devonshire Metro Ltd.
Museum House, 25 Museum St
PROPOSED
Fifth Floor plan

12041

P1-107