
Seth Lovis & Co

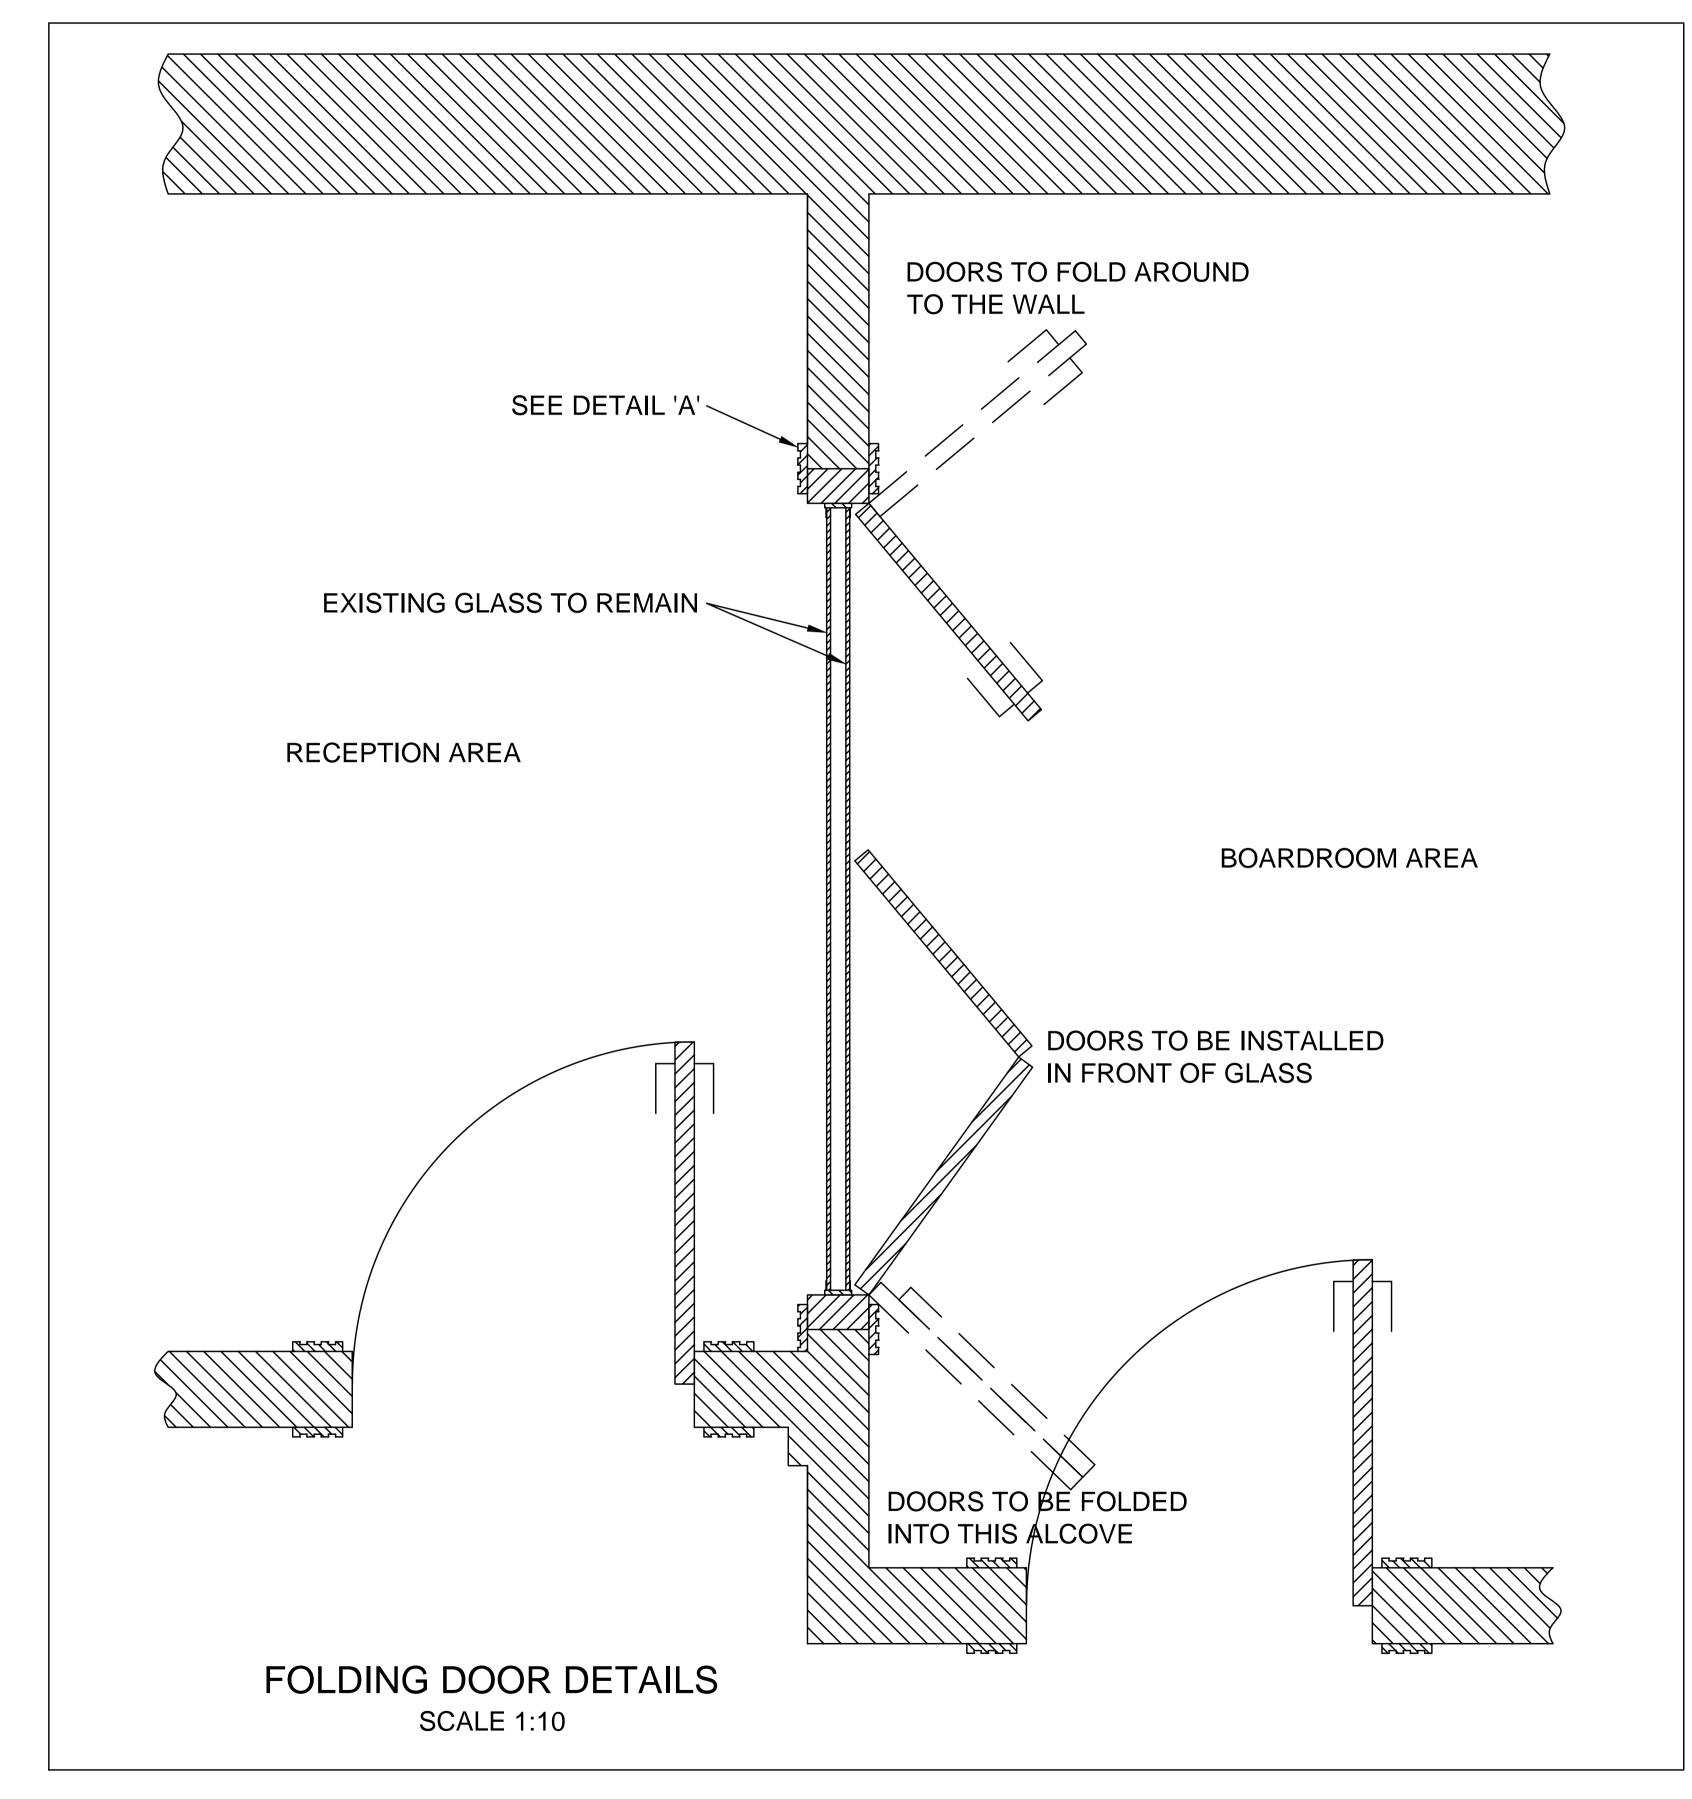



ENVOPLAN,

Think people


Innovate space


Enhance productivity

+44 (0)20 8997 9656 enquiries@envoplan.co.uk www.envoplan.co.uk

Noble House Hemel Hempstead Hertfordshire HP2 7UB

This drawing and associated designs are property of Trieste Group LLP trading as Envoplan. Copyright is reserved and all drawings are issued on the condition that they are not copied, reproduced or disclosed to any unauthorised person, either wholly or in part without written consent from Envoplan. Dimensions are to be checked on site and figured dimensions to be taken in preference to those scaled.

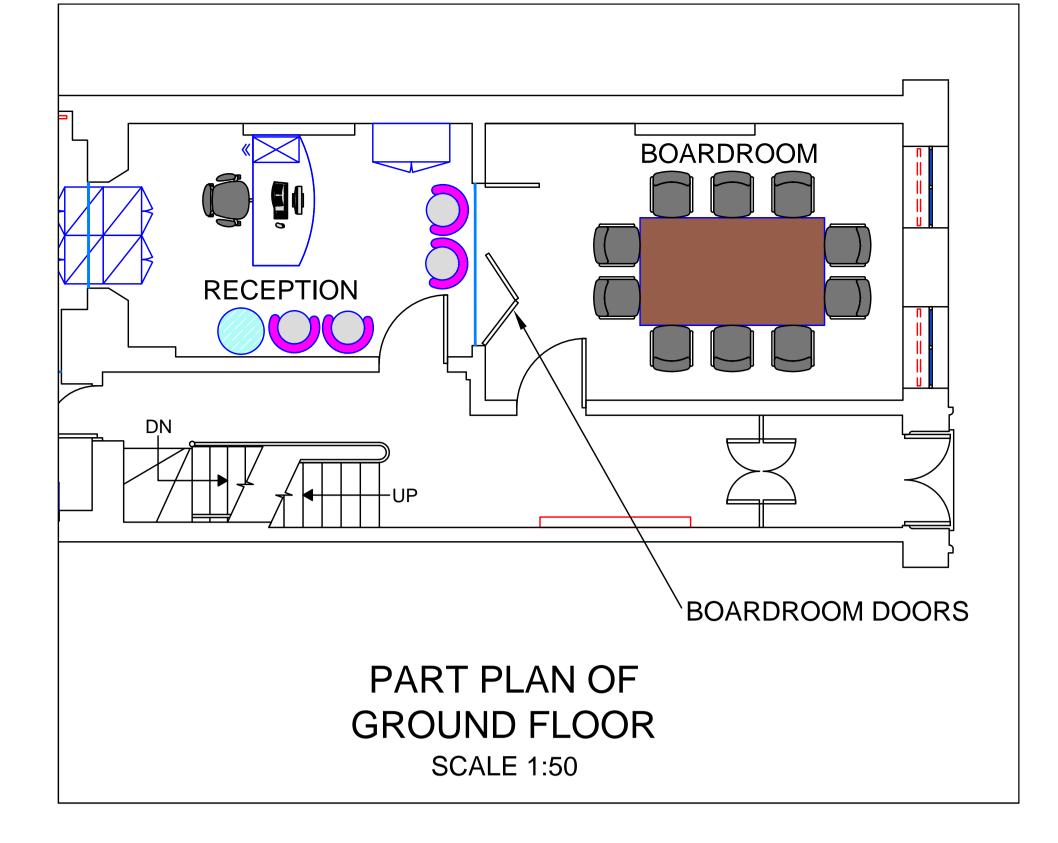

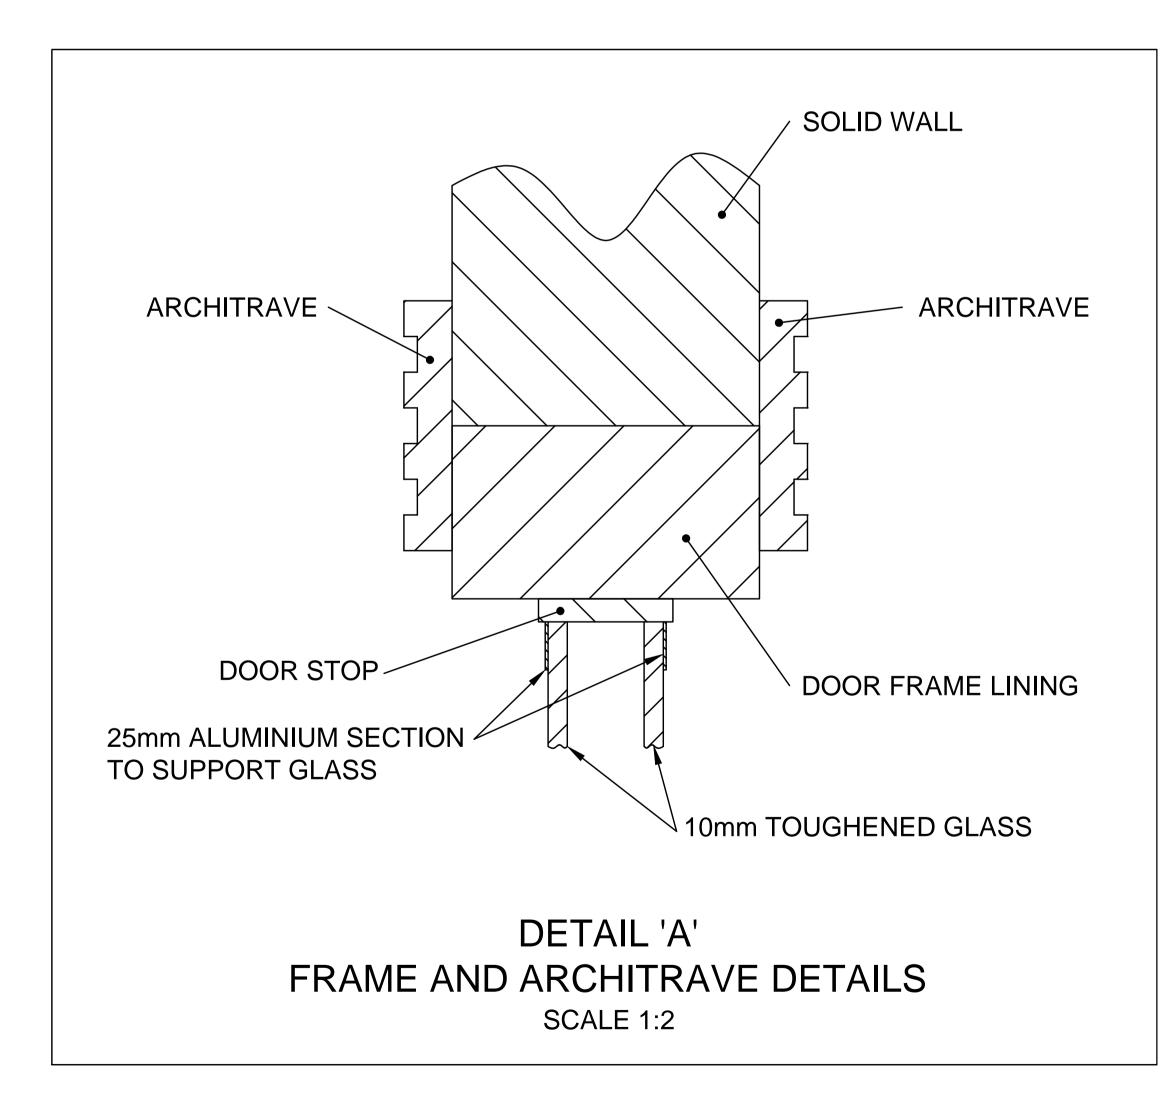

READ IN CONJUNCTION WITH DRAWING No. 044

CLIENT	SETH LOVIS & CO	DRG NO.	0045
PROJECT	25 JOHN STREET	DATE	23/12/2016
DRAWING	FOLDING DOOR DETAILS	SCALE	VARIOUS @ A1
TITLE	GROUND FLOOR PLAN	REVISION	0