




NOTE:
 ALL CEILING ELECTRICAL WIRING WILL RUN ALONG EXISTING JOIST NOTCHES.
 ALL LIGHTING COMPONENTS TO WORK WITH NEW CEILINGS.

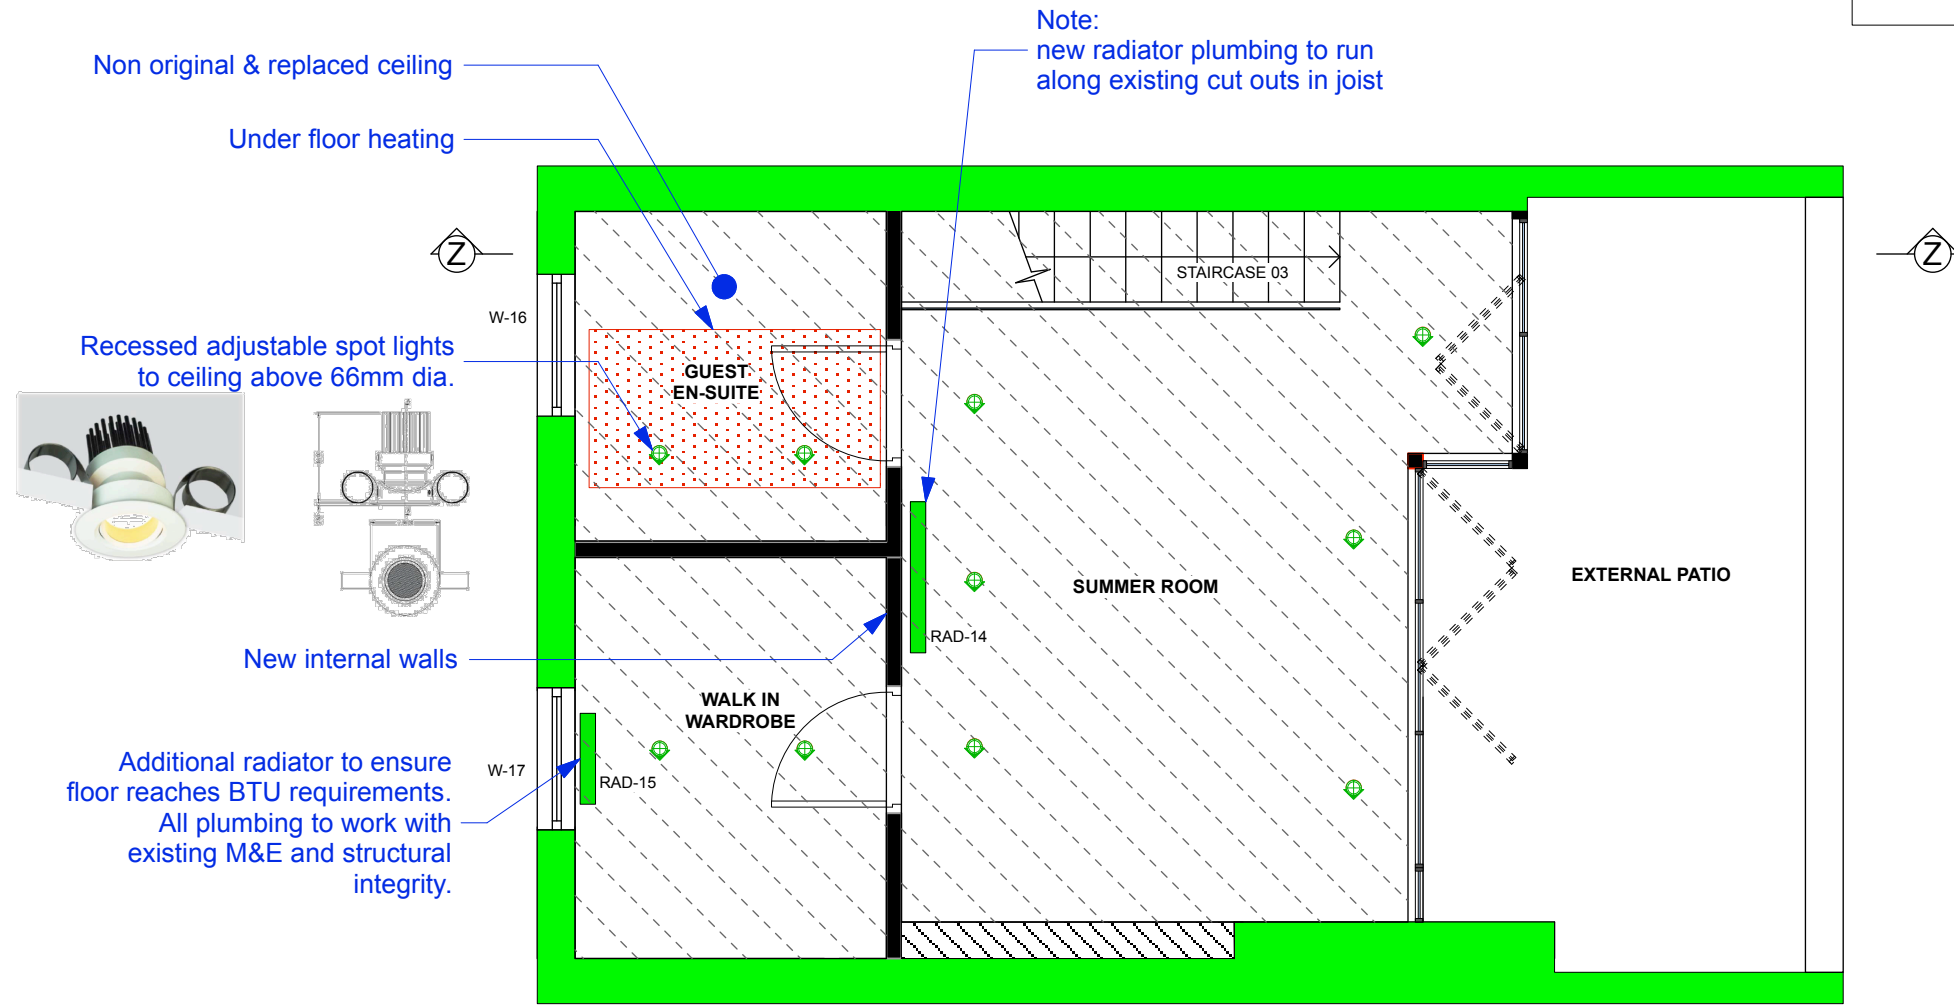

1 PROPOSED THIRD FLOOR PLANNING AMENDMENTS
 Scale: 1:50

LEGEND - RADIATORS
 PROPOSED RADIATOR POSITION
 EXISTING RADIATOR POSITION



LEGEND
 Existing Walls
 Existing Non Historic Walls (Post 1973) to be demolished
 New walls
 Existing Originals Historic Wall (c 1835) to be demolished
 Existing Non Historic Walls (Post 1973)

ISSUE:	DATE:	COMMENT:
A	04.01.17	Issue for Planning Only
-	-	Issue for Planning Only

CallenderHoworth		Morelands 5-23 Old Street London EC1V 9HL		T: 020 7336 8560 F: 020 7549 2152 W: www.callenderhoworth.com	
Job no.	1198	Job title	4 OVAL ROAD		
Drawing no.	134	Drawing title	PROPOSED THIRD FLOOR M&E PLANNING AMENDMENTS		
Scale	1:50	Size	A3	Drawn	ML
				Revision	A

All works to be in accordance with relevant standards, British building codes, and other relevant codes, and with manufacturers recommendations and instructions. All dimensions to be checked on site. Do not scale from this drawing.