



New window to rear elevation of ground floor. New window to match the existing window in same room in dimensions, construction and finish. Window to be non-openable and glass to window to be obscured.

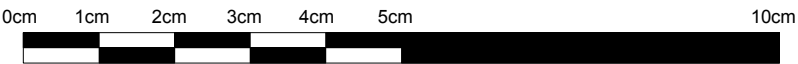


1:1

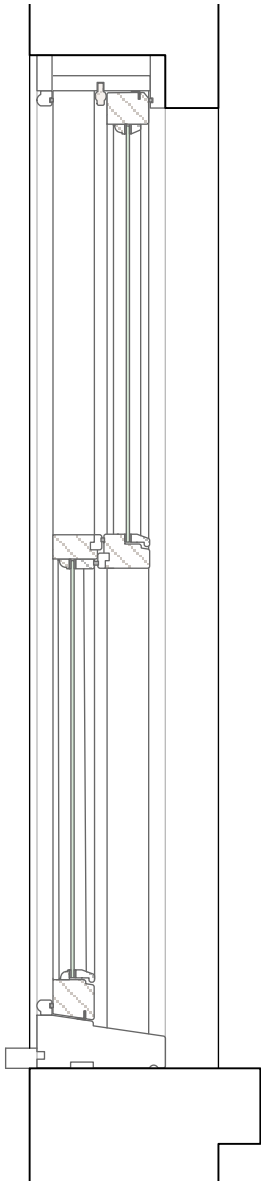


1:10

1 PROPOSED WINDOW W.06 ELEVATION
Scale: 1:10

2 PROPOSED WINDOW W.06 SECTION
Scale: 1:10

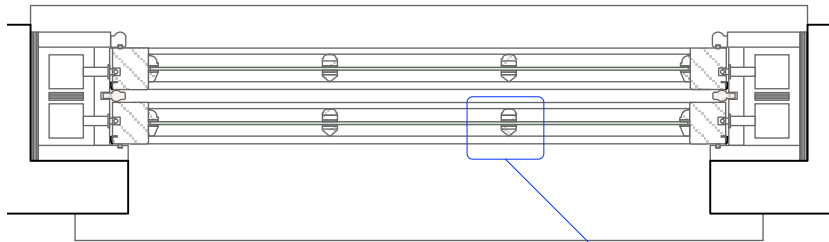

3 PROPOSED WINDOW W.06 PLAN
Scale: 1:10

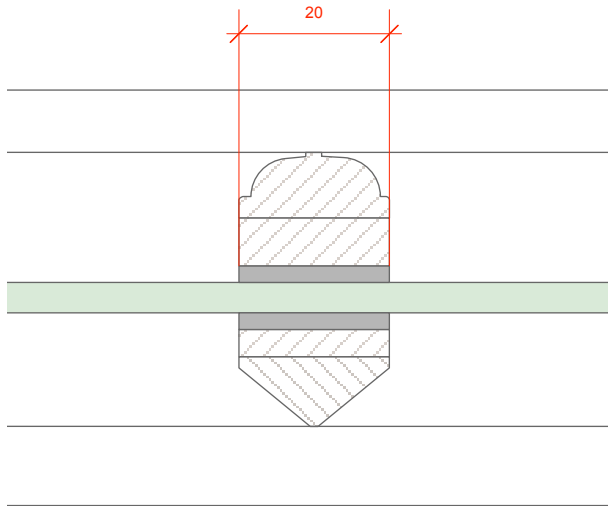

4 PROPOSED GLAZING BAR DETAIL 01
Scale: Actual Size

ISSUE: DATE: COMMENT:
- 14.12.16 Issue for Listed Building Consent

Callender Howorth		Morelands 5-23 Old Street London EC1V 9HL		T: 020 7336 8560 F: 020 7549 2152 W:www.callenderhoworth.com	
Job no.		Job title			
1198		4 OVAL ROAD			
Drawing no.		Drawing title			
625		WINDOW W.06 DETAIL			
Scale	Size	Drawn	Revision		
VARIES	A3	ML	-		

All works to be in accordance with relevant standards, British building codes, and other relevant codes, and with manufacturers recommendations and instructions. All dimensions to be checked on site. Do not scale from this drawing.