


01: EXISTING FRONT ELEVATION
 SCALE 1:50

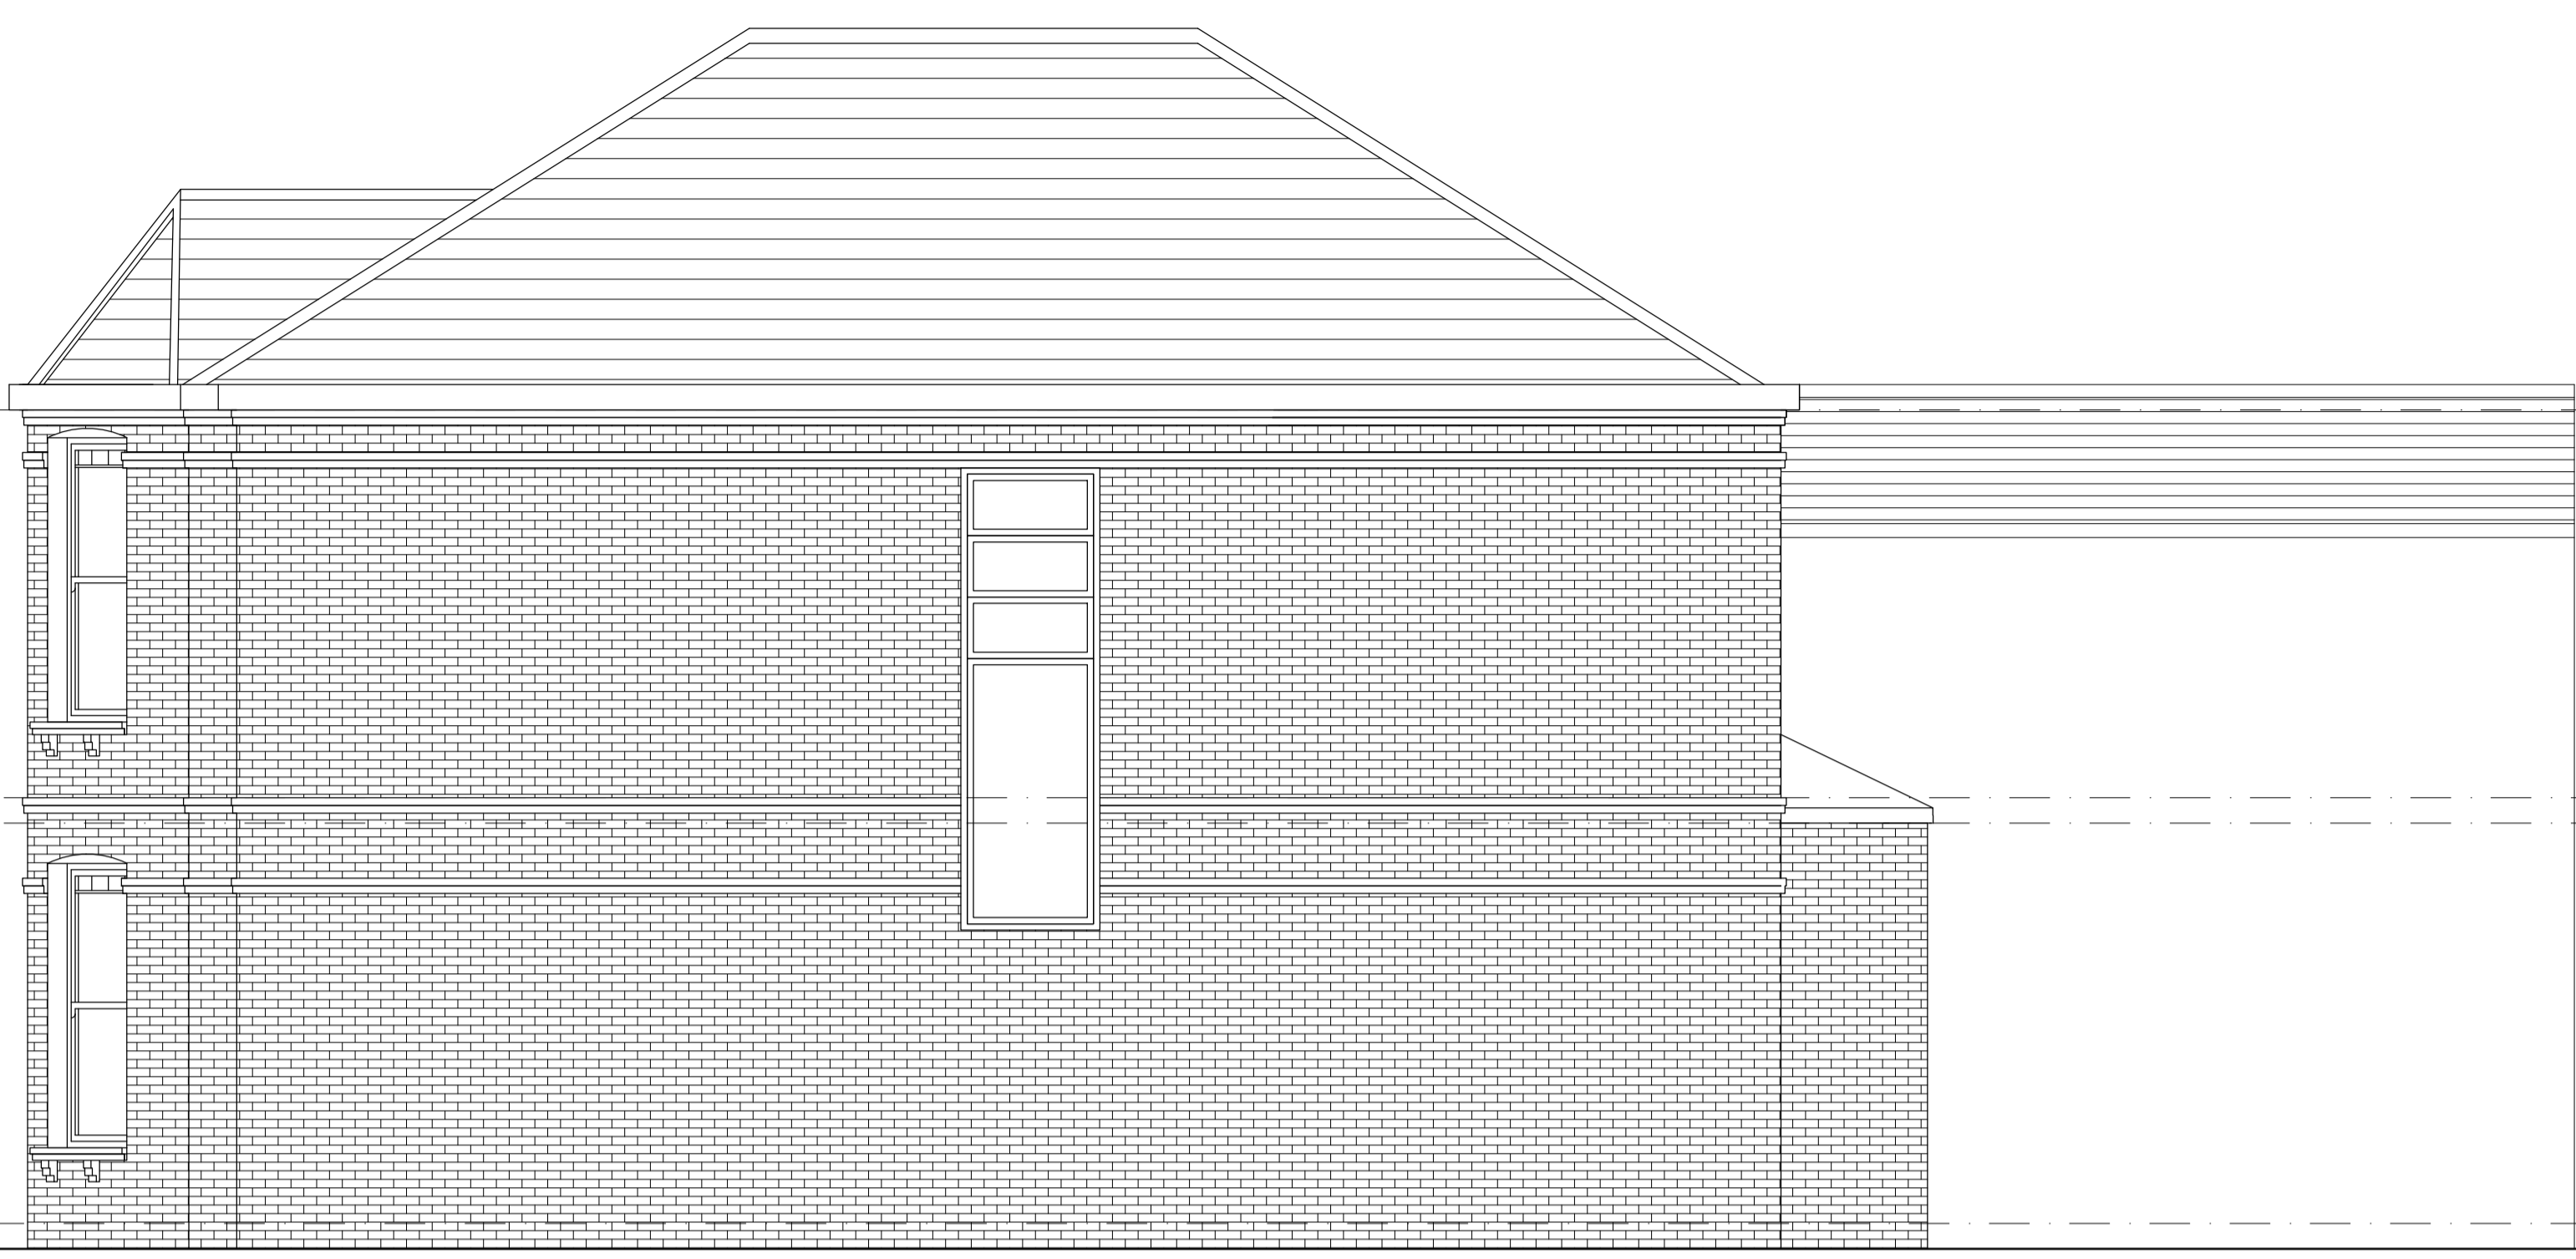

02: EXISTING SIDE ELEVATION
 SCALE 1:50

PLOT AREA
 391 m²

EXISTING FLOOR AREA

GROUND FLOOR AREA: No planned alteration
 1ST FLOOR AREA : No planned alteration

PROPOSED FLOOR AREA

LOFT FLOOR AREA: 40.3 m²
 DORMER AREA: 19.98 m³




03: EXISTING REAR ELEVATION
 SCALE 1:50



04: EXISTING SIDE ELEVATION
 SCALE 1:50

06: SCALE BAR
 SCALE 1:50

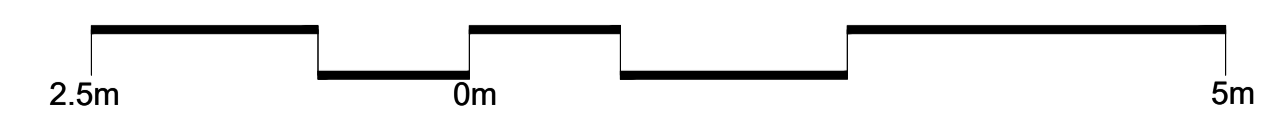

Amendments:			
Rev	Int.	Date	Description
A		06/01/17	Town Planning Issue

Project:
 Mr Benjamin Olins
 5 Manstone
 Cricklewood, London,
 NW2 3XH

Title:
 EXISTING ELEVATIONS



Bluelime LTD
 Unit 3
 17-19 Bonny Street
 London
 NW1 9PE
 T: +44 (0) 844 800 5711
 F: +44 (0) 844 800 5659
 E: info@bluelimeltd.com
 W: www.bluelimeltd.com

PLANNING

Drawn By: AMC	Scale: 1:50@ A1	Date: 09-12-16
------------------	--------------------	-------------------

Drawing Number:
BLC-1577-EE-101
 Revision:
A