


Front Elevation



Rear Elevation

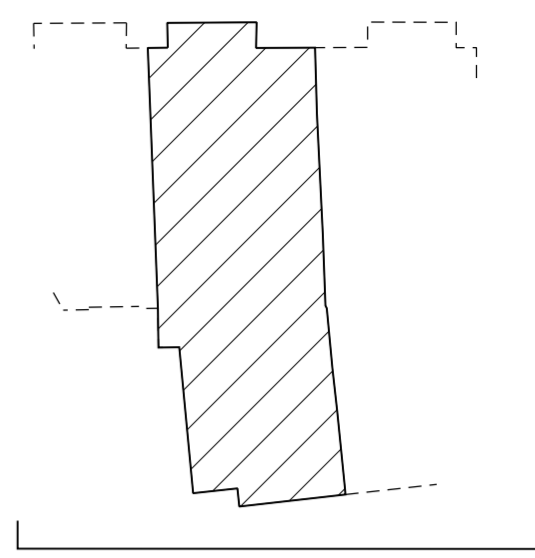

Existing rooflights lowered

Existing rooflights lowered

Proposed Floor Plan

ungar architects
10 - 12 Perrins Court
London, NW3 1QS
UK
Tel: +44 (0)20 7431 7547


Project 31 Willoughby Road
Subject Proposed Roof Plan
Scale 1:50 Date 02/12/2014
Original Size A2

Unless indicated below, this drawing is for information only.		
Issue / Revision	Date	Rev.
Planning	16.12.16	A

Drawing No. **109_RL_RP**




This drawing is for Planning Application only

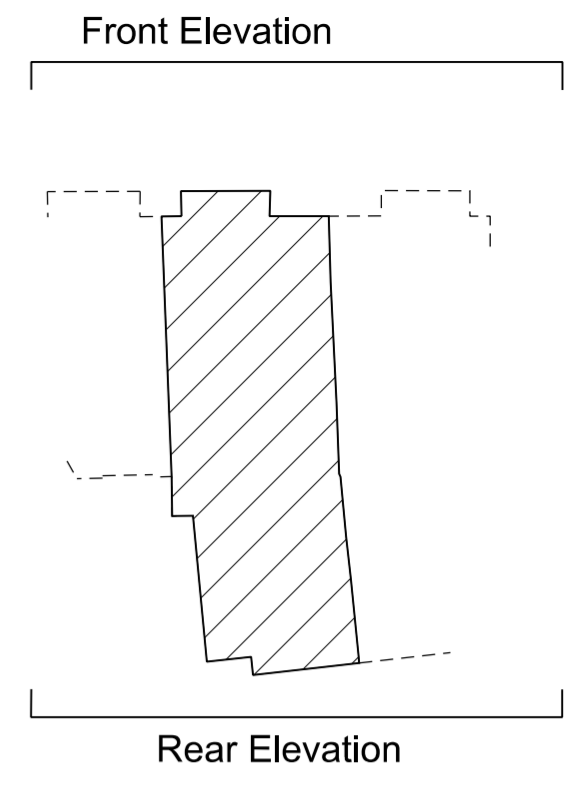


Proposed Front Elevation

ungar architects 10 - 12 Perrins Court London, NW3 1QS UK Tel: +44 (0)20 7431 7547	Project	31 Willoughby Road
	Subject	Proposed Front Elevation
	Scale	1:50
	Date	02/12/2014
	Original Size	A2
Unless indicated below, this drawing is for information only.		
Issue / Revision	Date	Rev.
Drawing No.	109_R_ELE_F	

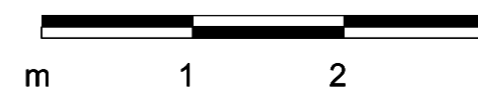

This drawing is for Planning Application only

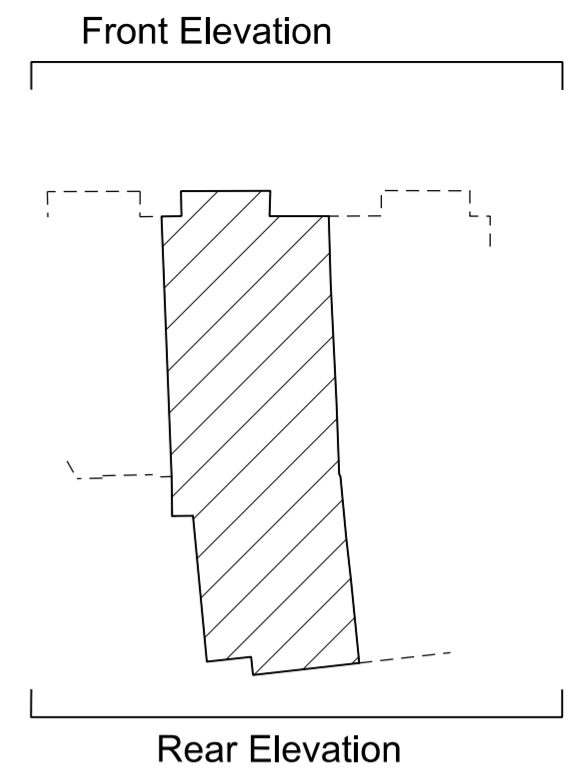

Proposed Rear Elevation



This drawing is for Planning Application only

ungar architects 10 - 12 Perrins Court London, NW3 1QS UK Tel: +44 (0)20 7431 7547	Project 31 Willoughby Road	
	Subject Proposed Rear Elevation	
	Scale 1:50	Date 02/12/2014
	Original Size A2	
Unless indicated below, this drawing is for information only.		
Issue / Revision	Date	Rev.
Planning	16.12.16	A
Drawing No.		109_R_ELE_R