

DRAWING NOTES:

All dimensions to be checked on site prior to commencement of any works, and/or preparation of any shop drawings.

Sizes of and dimensions to any structural elements are indicative only. See structural engineers drawings for actual sizes/dimensions.

Sizes of and dimensions to any service elements are indicative only. See service engineers drawings for actual sizes and dimensions.

This drawing to be read in conjunction with all other Architect's drawings, specifications and other Consultants' information.



All proprietary systems shown on this drawing are to be installed strictly in accordance with the Manufacturers/Suppliers recommended details.

Any discrepancies between information shown on this drawing and any other contract information or manufacturers/suppliers recommendations is to be brought to the attention of the Architect.

DO NOT SCALE FROM THIS DRAWING.

DRAWING NOTES:		

P1	ISSUED FOR PLANNING	05.01.17	DRAWING		Buckley Gray Yeoman Studio 4.04 The Tea Building 56 Shoreditch High Street London E1 6JJ T. 020 7033 9913 F. 020 7033 9914		
			Existing Ground Floor				
			SCALE	1:400 @ A1 (1:200@ A3)		DRAWING FILE REF	893_A-x-P-xx-Building
			DATE	06.09.16		DRAWN BY	MK
			DWG No.	893_EX-00		REVISION	P1
DRAWING STATUS		PLANNING		CLIENT	ESAS Holdings A.S		
DRAWING STATUS		PLANNING		PROJECT	Summit House		
STATUS		REVISION		DATE			
				Information contained on this drawing is the sole copyright of Buckley Gray Yeoman and is not to be reproduced without their permission.			

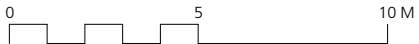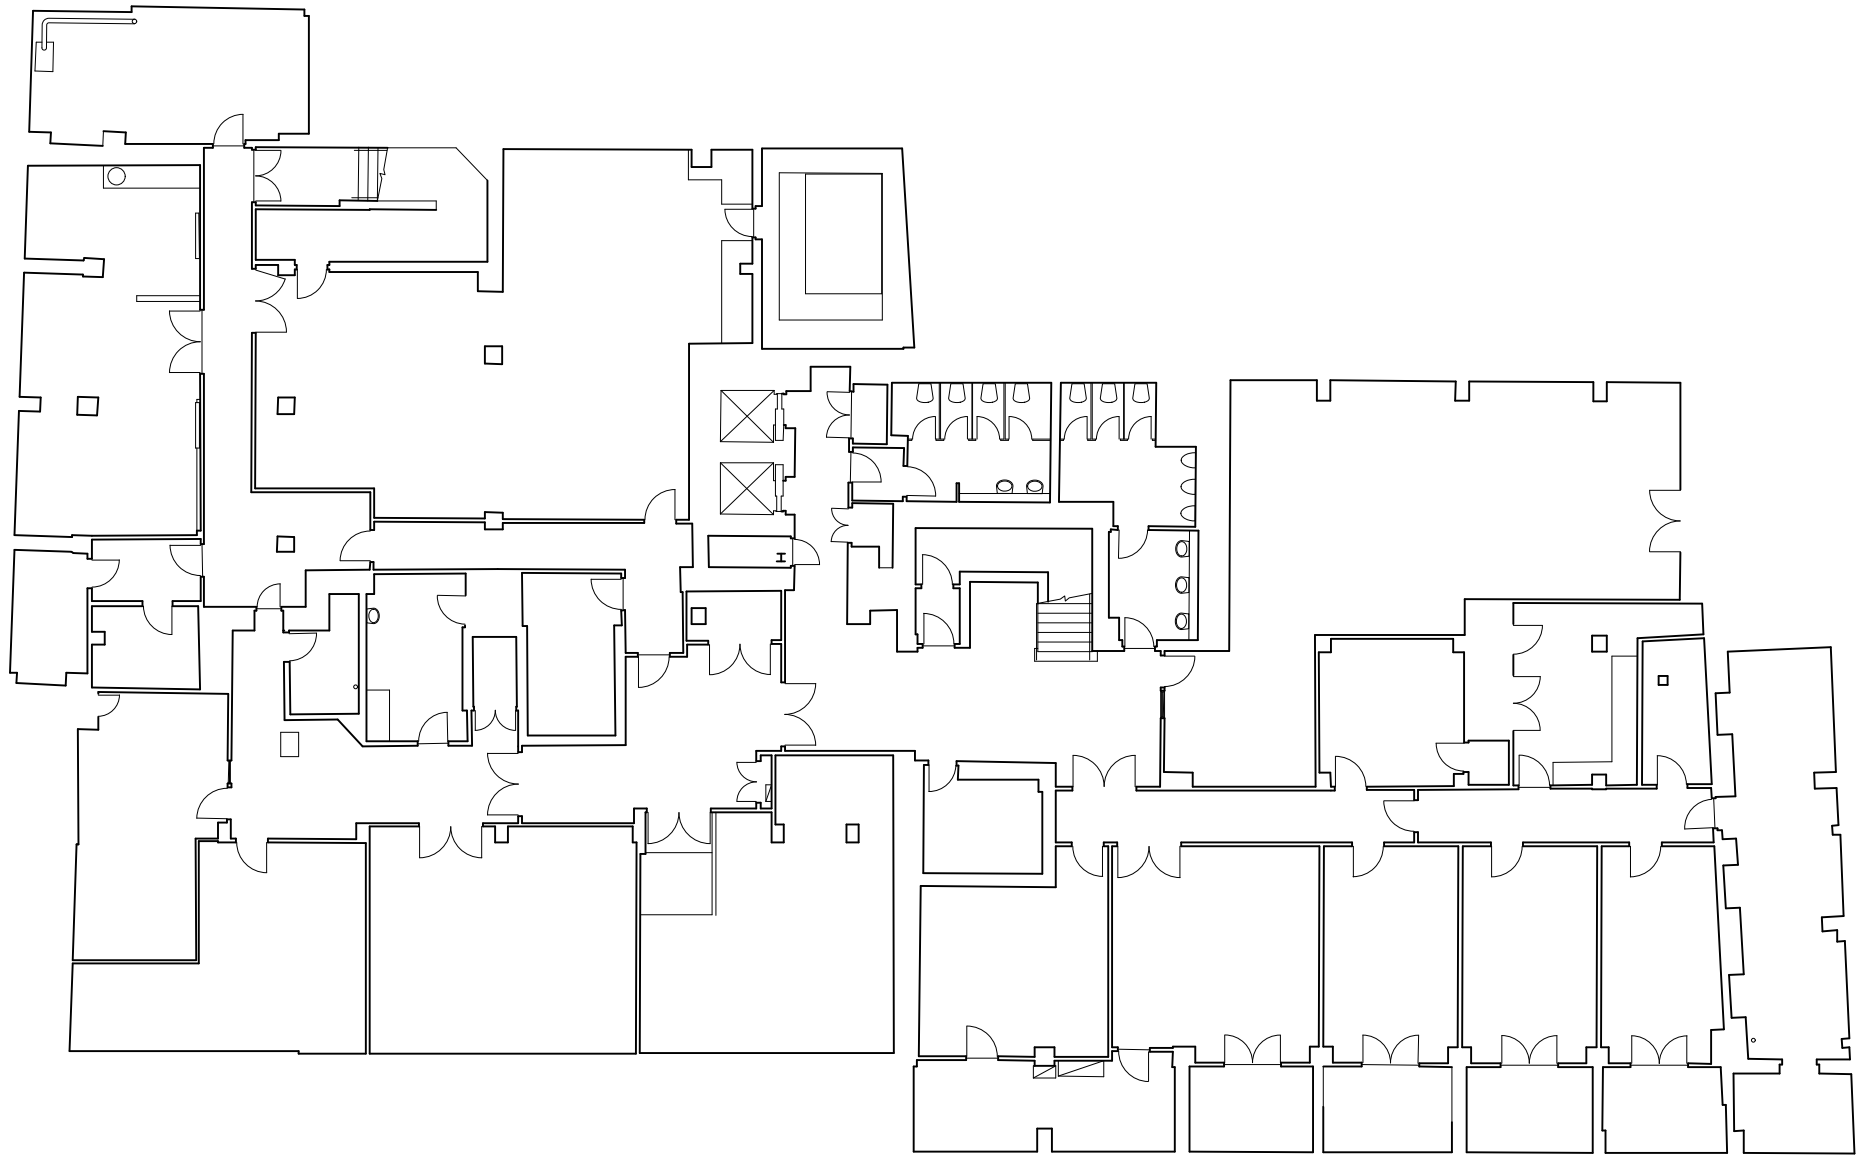

DRAWING NOTES:

All dimensions to be checked on site prior to commencement of any works, and/or preparation of any shop drawings.

Sizes of and dimensions to any structural elements are indicative only. See structural engineers drawings for actual sizes/dimensions.

Sizes of and dimensions to any service elements are indicative only. See service engineers drawings for actual sizes and dimensions.

This drawing to be read in conjunction with all other Architect's drawings, specifications and other Consultants' information.



All proprietary systems shown on this drawing are to be installed strictly in accordance with the Manufacturers/Suppliers recommended details.

Any discrepancies between information shown on this drawing and any other contract information or manufacturers/suppliers recommendations is to be brought to the attention of the Architect.

DO NOT SCALE FROM THIS DRAWING.

DRAWING NOTES:		

P1	ISSUED FOR PLANNING	05.01.17	DRAWING		Buckley Gray Yeoman Studio 4.04 The Tea Building 56 Shoreditch High Street London E1 6JJ T. 020 7033 9913 F. 020 7033 9914
			Existing Basement Floor		
			SCALE 1:400 @ A1 (1:200@ A3)	DRAWING FILE REF 893_A-x-P-xx-Building	
			DATE 06.09.16	DRAWN BY MK	
			DWG No. 893_EX-B1	REVISION P1	
DRAWING STATUS		PLANNING		CLIENT ESAS Holdings A.S	
DRAWING STATUS		PLANNING		PROJECT Summit House	
STATUS REVISION		DATE		Information contained on this drawing is the sole copyright of Buckley Gray Yeoman and is not to be reproduced without their permission.	

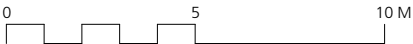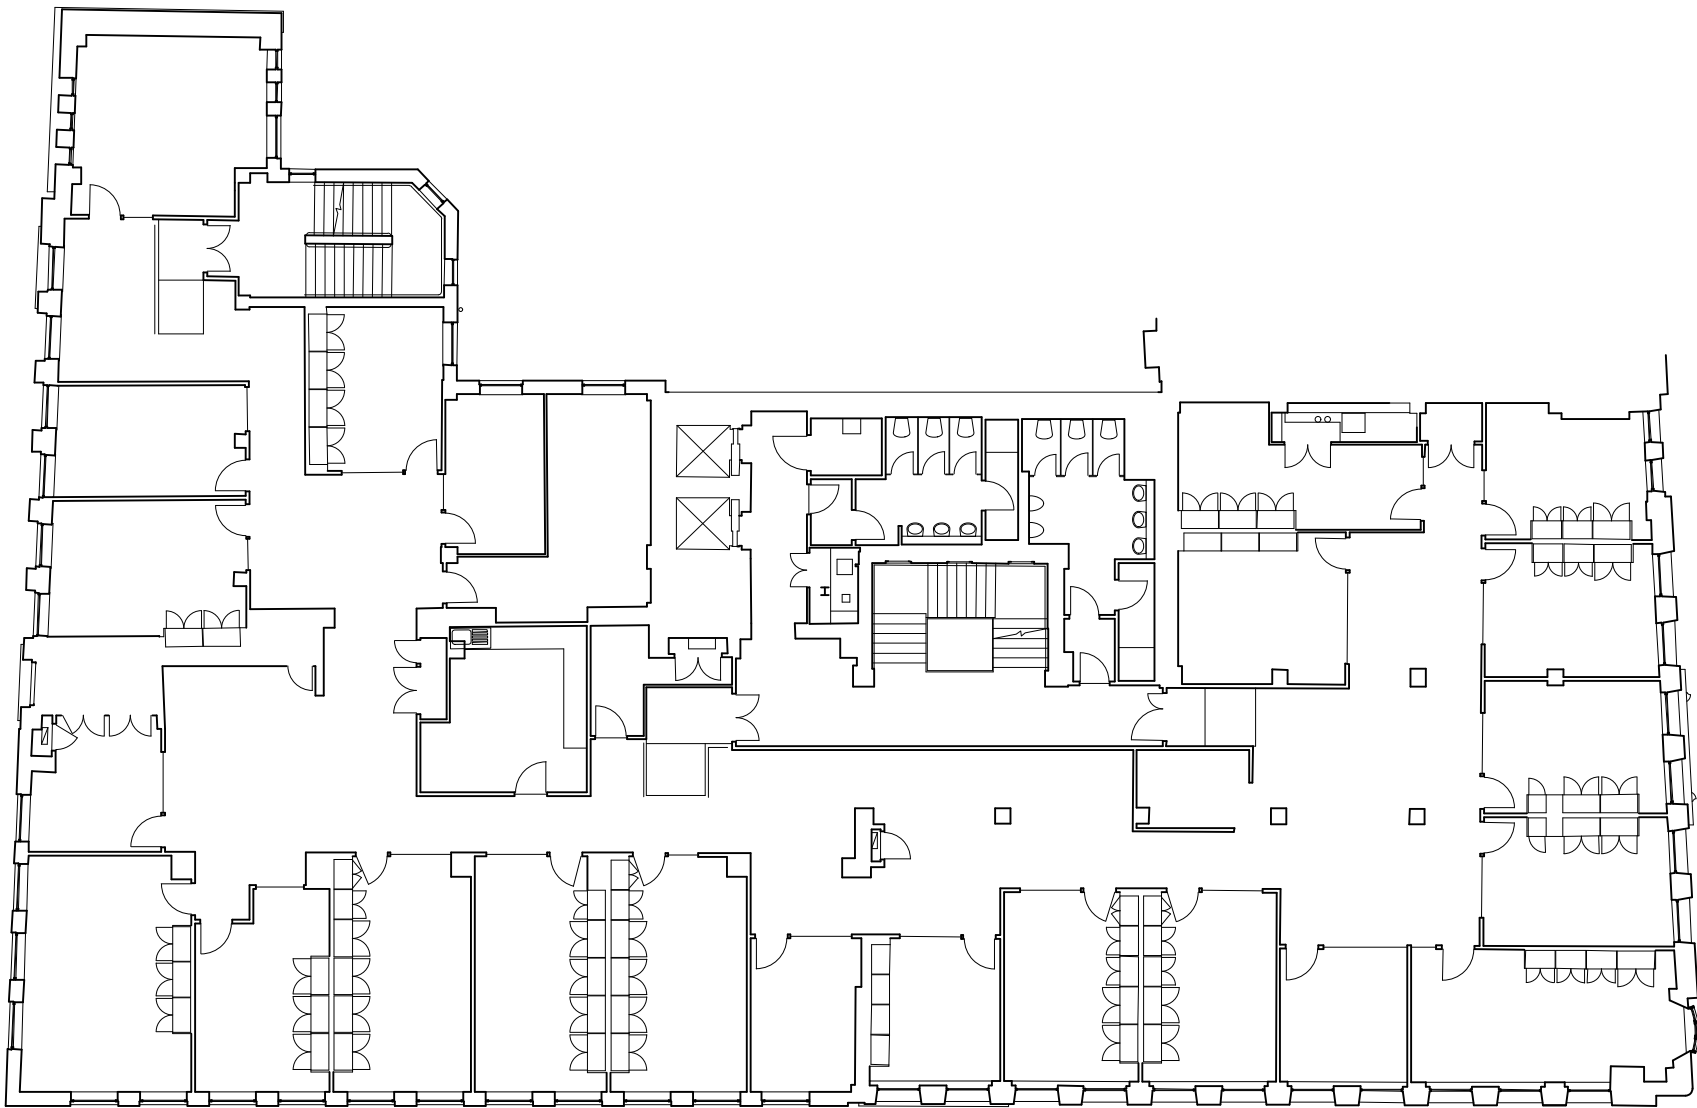

DRAWING NOTES:

All dimensions to be checked on site prior to commencement of any works, and/or preparation of any shop drawings.

Sizes of and dimensions to any structural elements are indicative only. See structural engineers drawings for actual sizes/dimensions.

Sizes of and dimensions to any service elements are indicative only. See service engineers drawings for actual sizes and dimensions.

This drawing to be read in conjunction with all other Architect's drawings, specifications and other Consultants' information.



All proprietary systems shown on this drawing are to be installed strictly in accordance with the Manufacturers/Suppliers recommended details.

Any discrepancies between information shown on this drawing and any other contract information or manufacturers/suppliers recommendations is to be brought to the attention of the Architect.

DO NOT SCALE FROM THIS DRAWING.

DRAWING NOTES:

P1	ISSUED FOR PLANNING	05.01.17	DRAWING		Buckley Gray Yeoman Studio 4.04 The Tea Building 56 Shoreditch High Street London E1 6JJ T. 020 7033 9913 F. 020 7033 9914
			Existing First Floor		
			SCALE 1:400 @ A1 (1:200@ A3)	DRAWING FILE REF 893_A-x-P-xx-Building	
			DATE 06.09.16	DRAWN BY MK	
			DWG No. 893_EX-01	REVISION P1	
DRAWING STATUS		PLANNING		CLIENT ESAS Holdings A.S	
DRAWING STATUS		PLANNING		PROJECT Summit House	
STATUS REVISION		DATE		Information contained on this drawing is the sole copyright of Buckley Gray Yeoman and is not to be reproduced without their permission.	

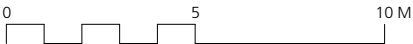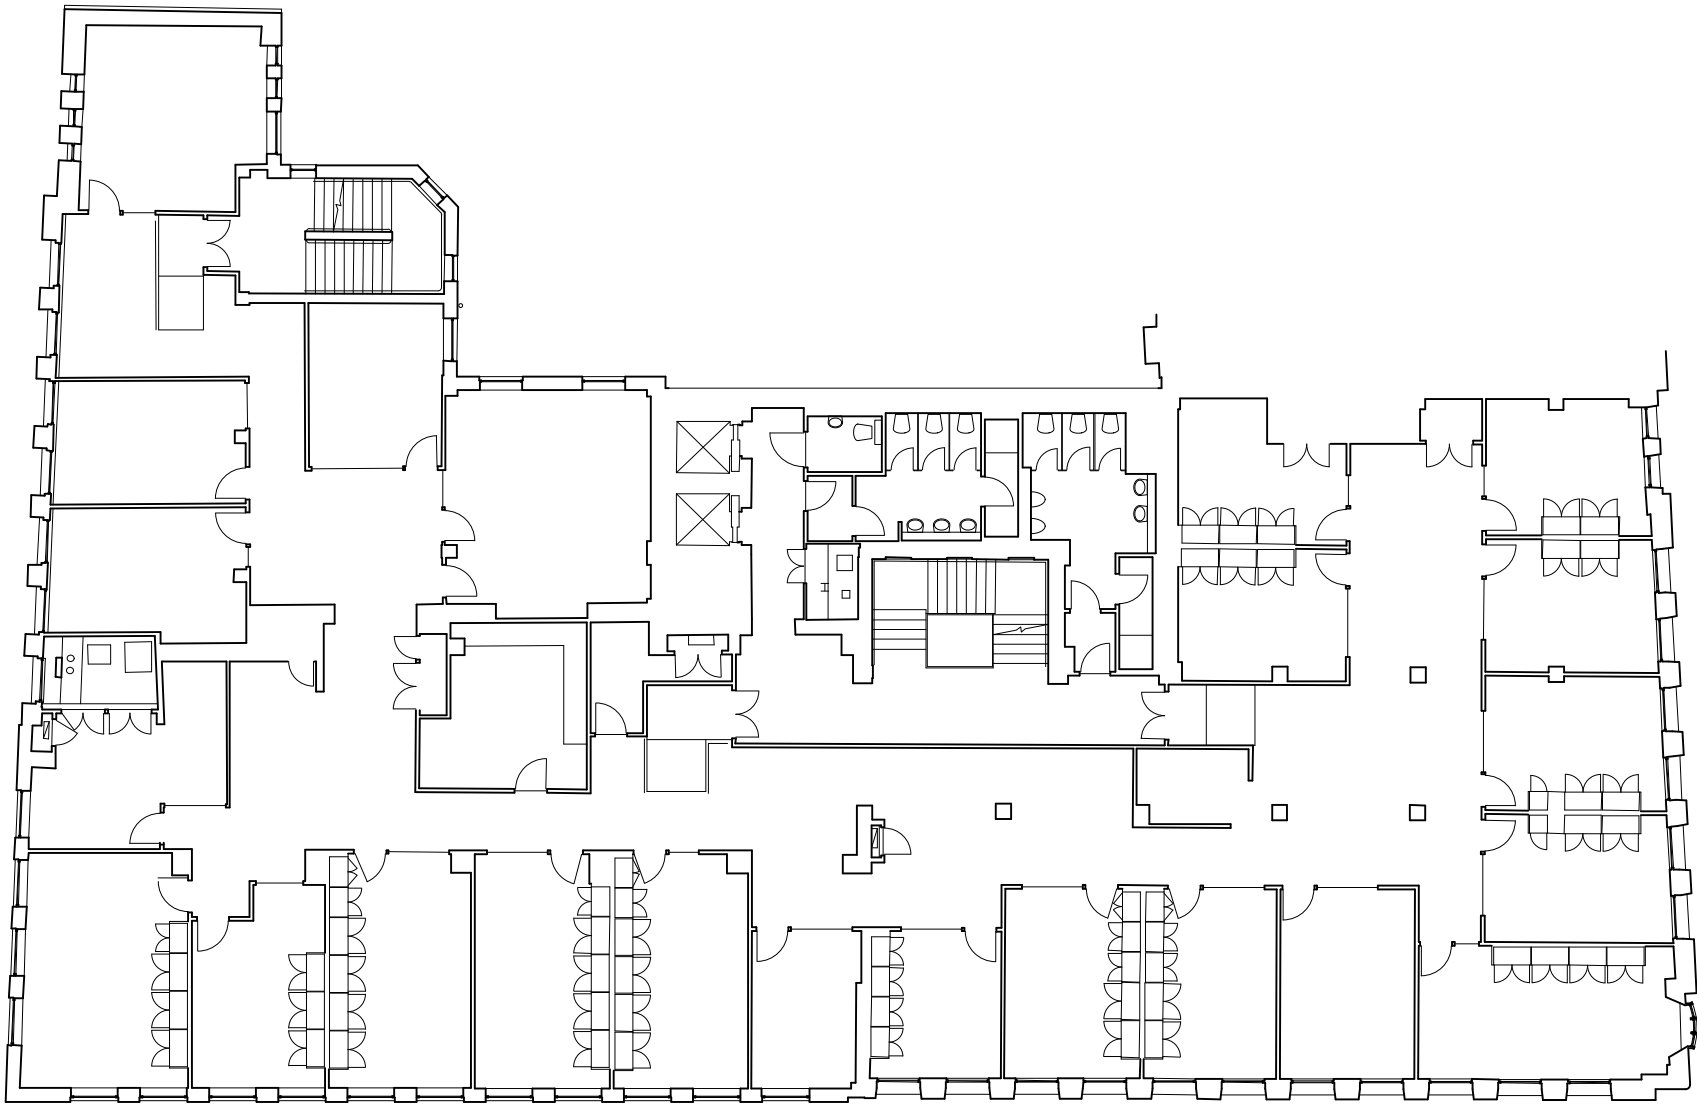

DRAWING NOTES:

All dimensions to be checked on site prior to commencement of any works, and/or preparation of any shop drawings.

Sizes of and dimensions to any structural elements are indicative only. See structural engineers drawings for actual sizes/dimensions.

Sizes of and dimensions to any service elements are indicative only. See service engineers drawings for actual sizes and dimensions.

This drawing to be read in conjunction with all other Architect's drawings, specifications and other Consultants' information.



All proprietary systems shown on this drawing are to be installed strictly in accordance with the Manufacturers/Suppliers recommended details.

Any discrepancies between information shown on this drawing and any other contract information or manufacturers/suppliers recommendations is to be brought to the attention of the Architect.

DO NOT SCALE FROM THIS DRAWING.

DRAWING NOTES:		

P1	ISSUED FOR PLANNING	05.01.17	DRAWING		Buckley Gray Yeoman Studio 4.04 The Tea Building 56 Shoreditch High Street London E1 6JJ T: 020 7033 9913 F: 020 7033 9914
			Existing Second Floor		
			SCALE 1:400 @ A1 (1:200@ A3)	DRAWING FILE REF 893_A-x-P-xx-Building	
			DATE 06.09.16	DRAWN BY MK	
			DWG No. 893_EX-02	REVISION P1	
DRAWING STATUS		PLANNING		CLIENT	ESAS Holdings A.S
DRAWING STATUS		PLANNING		PROJECT	Summit House
STATUS REVISION		DATE		Information contained on this drawing is the sole copyright of Buckley Gray Yeoman and is not to be reproduced without their permission.	

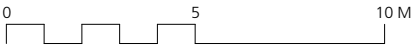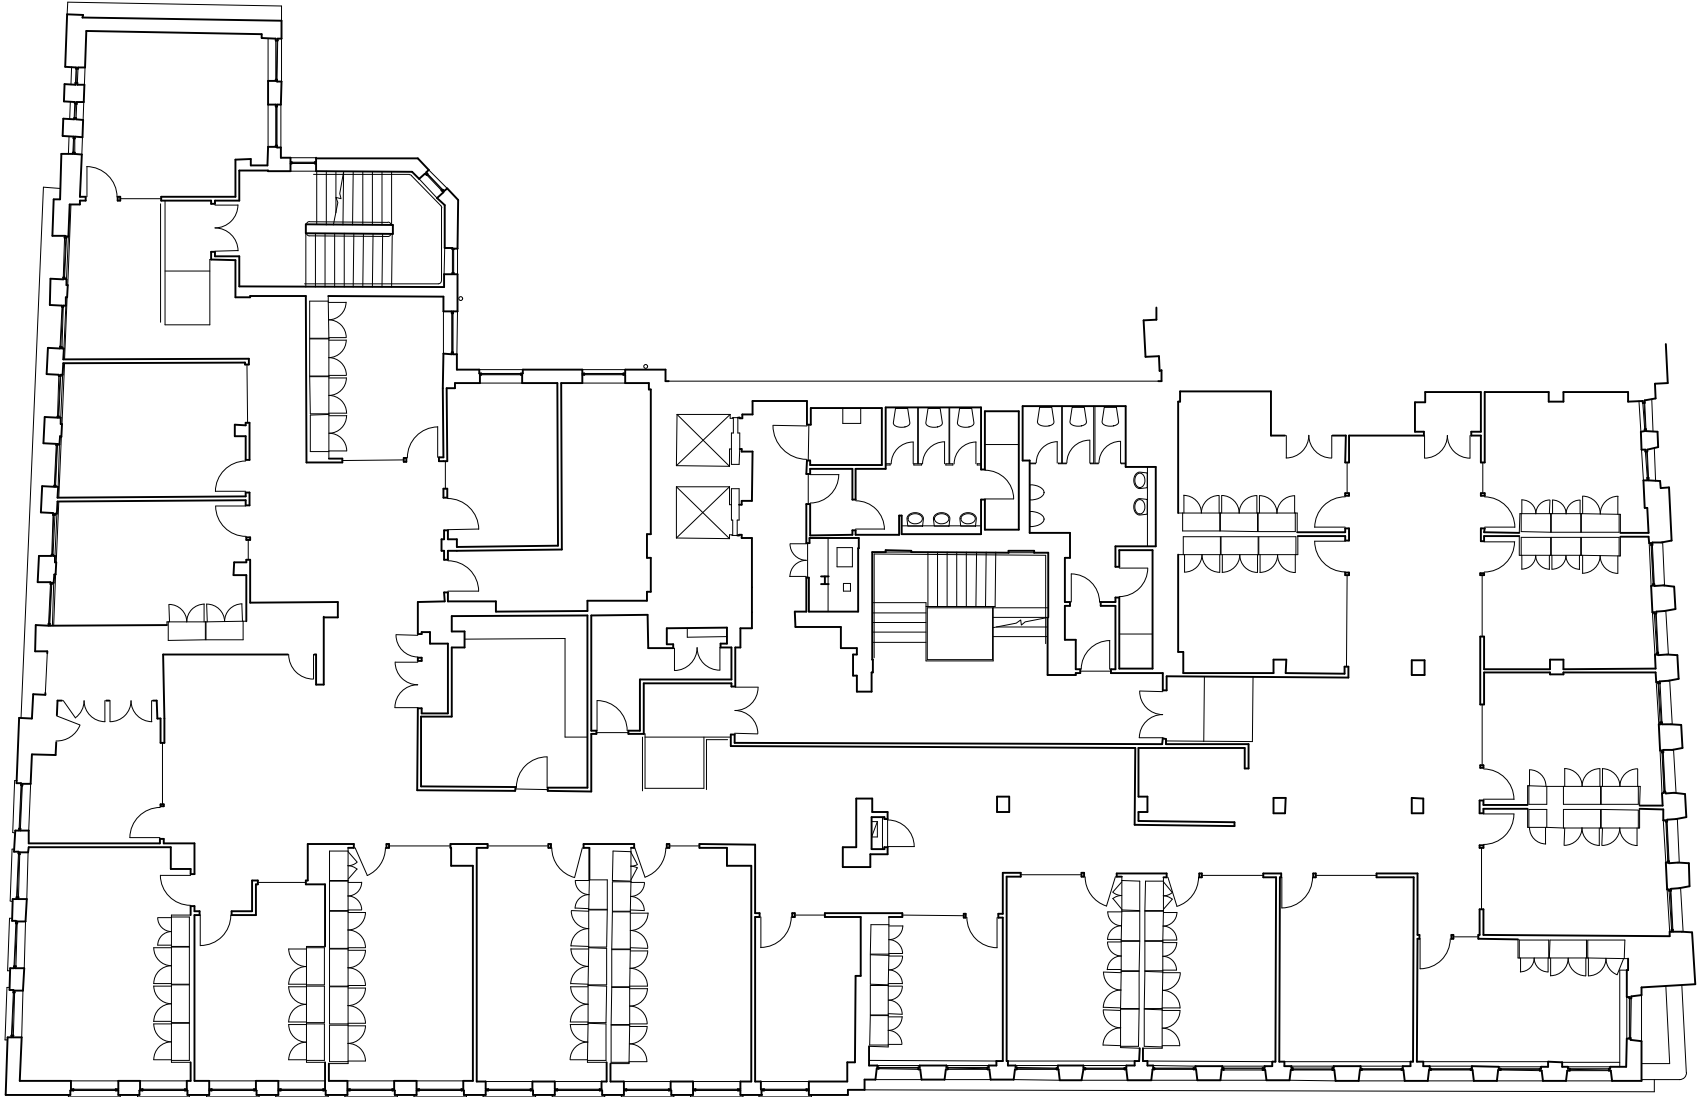

DRAWING NOTES:

All dimensions to be checked on site prior to commencement of any works, and/or preparation of any shop drawings.

Sizes of and dimensions to any structural elements are indicative only. See structural engineers drawings for actual sizes/dimensions.

Sizes of and dimensions to any service elements are indicative only. See service engineers drawings for actual sizes and dimensions.

This drawing to be read in conjunction with all other Architect's drawings, specifications and other Consultants' information.



All proprietary systems shown on this drawing are to be installed strictly in accordance with the Manufacturers/Suppliers recommended details.

Any discrepancies between information shown on this drawing and any other contract information or manufacturers/suppliers recommendations is to be brought to the attention of the Architect.

DO NOT SCALE FROM THIS DRAWING.

DRAWING NOTES:		

P1	ISSUED FOR PLANNING	05.01.17	DRAWING		<div>Buckley Gray Yeoman</div> <div>Studio 4.04 The Tea Building 56 Shoreditch High Street London E1 6JJ T: 020 7033 9913 F: 020 7033 9914</div>
			Existing Third Floor		
			SCALE 1:400 @ A1 (1:200@ A3)	DRAWING FILE REF 893_A-x-P-xx-Building	
			DATE 06.09.16	DRAWN BY MK	
			DWG No. 893_EX-03	REVISION P1	
STATUS	REVISION	DATE	DRAWING STATUS		CLIENT
			PLANNING		ESAS Holdings A.S
			DRAWING STATUS		PROJECT
			PLANNING		Summit House
Information contained on this drawing is the sole copyright of Buckley Gray Yeoman and is not to be reproduced without their permission.					

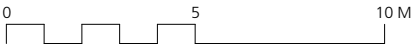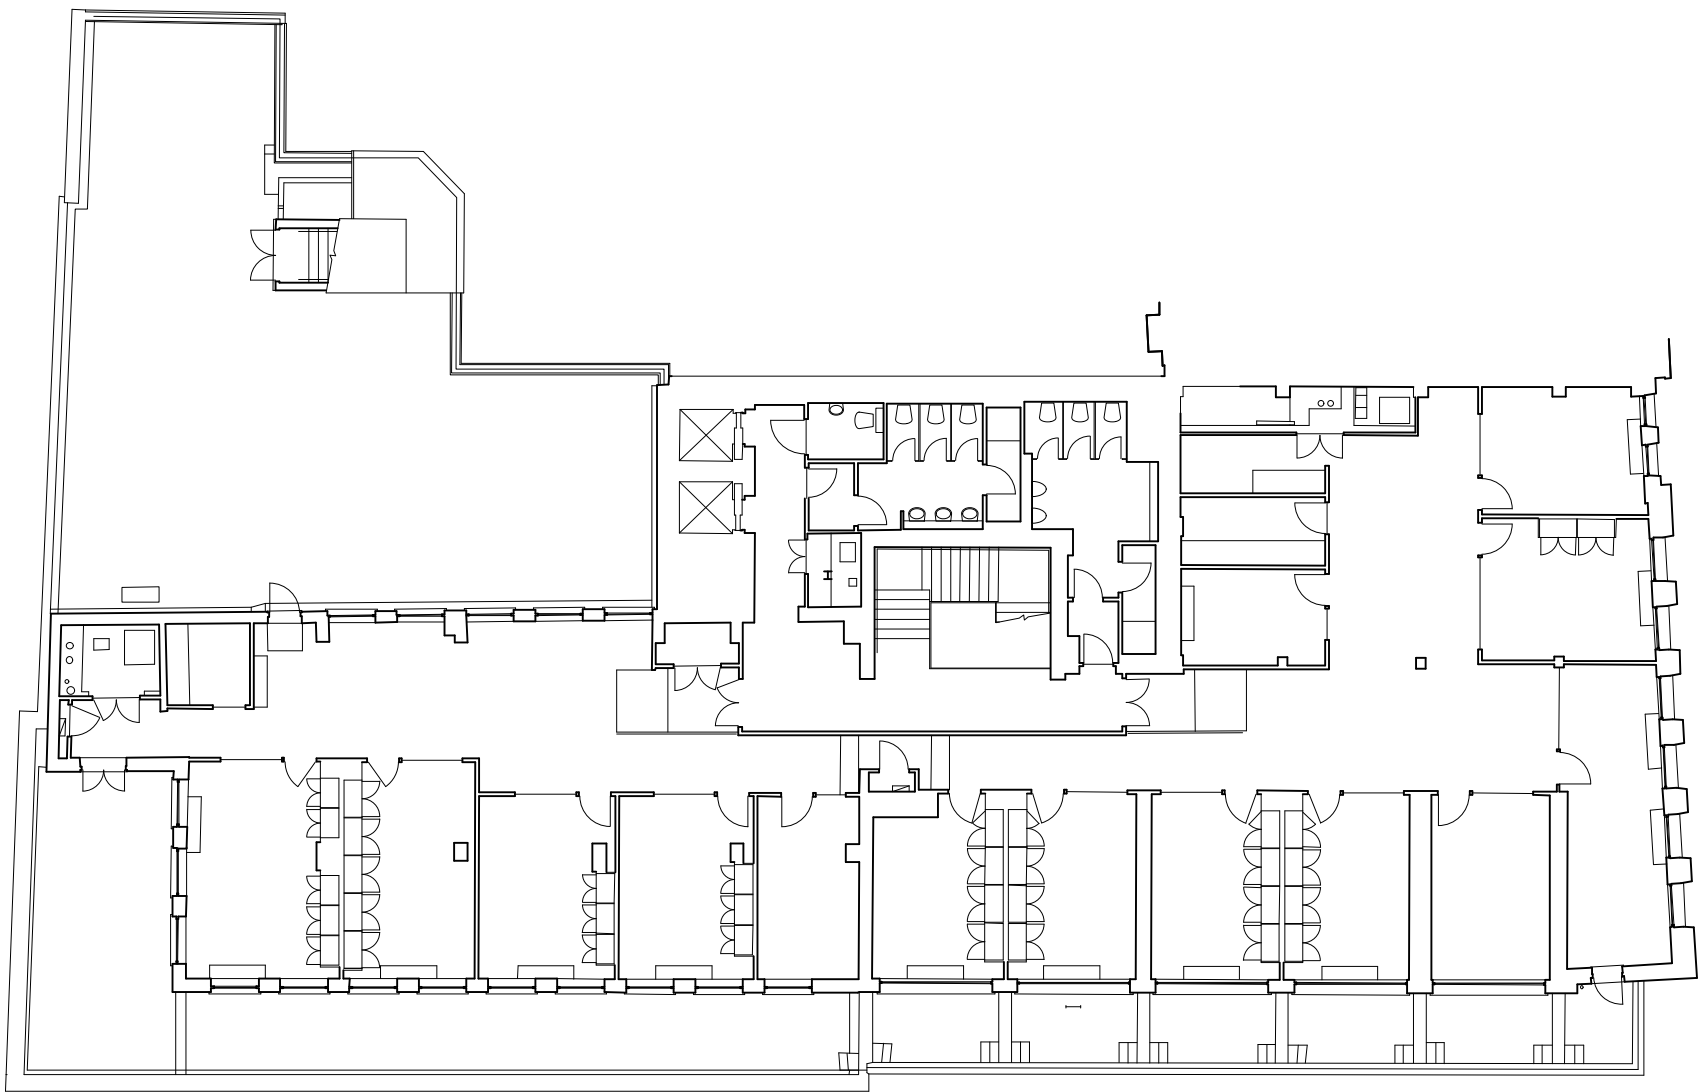

DRAWING NOTES:

All dimensions to be checked on site prior to commencement of any works, and/or preparation of any shop drawings.

Sizes of and dimensions to any structural elements are indicative only. See structural engineers drawings for actual sizes/dimensions.

Sizes of and dimensions to any service elements are indicative only. See service engineers drawings for actual sizes and dimensions.

This drawing to be read in conjunction with all other Architect's drawings, specifications and other Consultants' information.

All proprietary systems shown on this drawing are to be installed strictly in accordance with the Manufacturers/Suppliers recommended details.

Any discrepancies between information shown on this drawing and any other contract information or manufacturers/suppliers recommendations is to be brought to the attention of the Architect.

DO NOT SCALE FROM THIS DRAWING.

DRAWING NOTES:		


P1	ISSUED FOR PLANNING	05.01.17	DRAWING Existing Fourth Floor		Buckley Gray Yeoman Studio 4.04 The Tea Building 56 Shoreditch High Street London E1 6JJ T: 020 7033 9913 F: 020 7033 9914
			SCALE 1:400 @ A1 (1:200@ A3)	DRAWING FILE REF 893_A-x-P-xx-Building	
			DATE 06.09.16	DRAWN BY MK	
			DWG No. 893_EX-04	REVISION P1	CLIENT ESAS Holdings A.S
			DRAWING STATUS PLANNING		PROJECT Summit House
STATUS	REVISION	DATE	Information contained on this drawing is the sole copyright of Buckley Gray Yeoman and is not to be reproduced without their permission.		




<div>DRAWING NOTES:</div> <div>All dimensions to be checked on site prior to commencement of any works, and/or preparation of any shop drawings.</div> <div>Sizes of and dimensions to any structural elements are indicative only. See structural engineers drawings for actual sizes/dimensions.</div> <div>Sizes of and dimensions to any service elements are indicative only. See service engineers drawings for actual sizes and dimensions.</div> <div>This drawing to be read in conjunction with all other Architect's drawings, specifications and other Consultants' information.</div> <div>All proprietary systems shown on this drawing are to be installed strictly in accordance with the Manufacturers/Suppliers recommended details.</div> <div>Any discrepancies between information shown on this drawing and any other contract information or manufacturers/suppliers recommendations is to be brought to the attention of the Architect.</div> <div>DO NOT SCALE FROM THIS DRAWING.</div>			<div>DRAWING NOTES:</div>			<div>DRAWING</div> <div>Existing Roof Plan</div> <div><div>SCALE1:400 @ A1 (1:200@ A3)</div><div>DRAWING FILE REF 893_A-x-P-xx-Building</div></div> <div><div>DATE06.09.16</div><div>DRAWN BYMK</div></div> <div><div>DWG No. 893_EX-RF</div><div>REVISION P1</div></div> <div><div>DRAWING STATUS PLANNING</div><div>Information contained on this drawing is the sole copyright of Buckley Gray Yeoman and is not to be reproduced without their permission.</div></div>			<div>Buckley Gray Yeoman</div> <div>Studio 4.04 The Tea Building 56 Shoreditch High Street London E1 6JJ T: 020 7033 9913 F: 020 7033 9914</div>		
P1			ISSUED FOR PLANNING			05.01.17			CLIENT ESAS Holdings A.S		
STATUS			REVISION			DATE			PROJECT Summit House		



1 Existing Section AA
Scale 1:200@A3

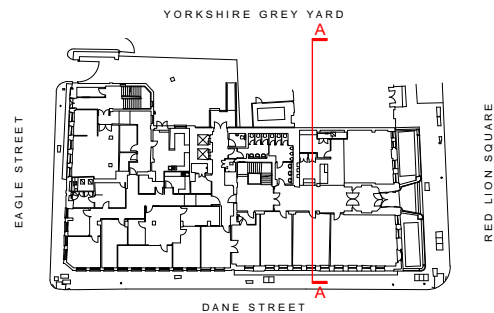

2 Key Plan
Scale 1:1000@A3

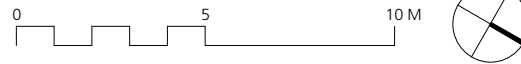

DRAWING NOTES:

All dimensions to be checked on site prior to commencement of any works, and/or preparation of any shop drawings.

Sizes of and dimensions to any structural elements are indicative only. See structural engineers drawings for actual sizes/dimensions.

Sizes of and dimensions to any service elements are indicative only. See service engineers drawings for actual sizes and dimensions.

This drawing to be read in conjunction with all other Architect's drawings, specifications and other Consultants' information.

All proprietary systems shown on this drawing are to be installed strictly in accordance with the Manufacturers/Suppliers recommended details.

Any discrepancies between information shown on this drawing and any other contract information or manufacturers/suppliers recommendations is to be brought to the attention of the Architect.


DO NOT SCALE FROM THIS DRAWING.

DRAWING NOTES:

P1	ISSUED FOR PLANNING	05.01.17	DRAWING Existing Section AA		Buckley Gray Yeoman Studio 4.04 The Tea Building 56 Shoreditch High Street London E1 6JJ T: 020 7033 9913 F: 020 7033 9914	
			SCALE 1:100 @ A1 (1:200@ A3)	DRAWING FILE REF 893_A-x-5-xx-Building		
			DATE Dec 2016	DRAWN BY NJ		
			DWG No. 893_ES-01	REVISION P1	CLIENT ESAS Holdings A.S	
			DRAWING STATUS PLANNING		PROJECT Summit House	
STATUS REVISION		DATE	Information contained on this drawing is the sole copyright of Buckley Gray Yeoman and is not to be reproduced without their permission.			



1 Existing Section BB
Scale 1:200@A3

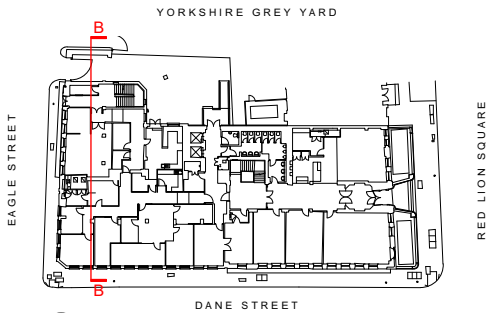

2 Key Plan
Scale 1:1000@A3



DRAWING NOTES:

All dimensions to be checked on site prior to commencement of any works, and/or preparation of any shop drawings.

Sizes of and dimensions to any structural elements are indicative only. See structural engineers drawings for actual sizes/dimensions.

Sizes of and dimensions to any service elements are indicative only. See service engineers drawings for actual sizes and dimensions.

This drawing to be read in conjunction with all other Architect's drawings, specifications and other Consultants' information.

All proprietary systems shown on this drawing are to be installed strictly in accordance with the Manufacturers/Suppliers recommended details.

Any discrepancies between information shown on this drawing and any other contract information or manufacturers/suppliers recommendations is to be brought to the attention of the Architect.


DO NOT SCALE FROM THIS DRAWING.

DRAWING NOTES:		


P1	ISSUED FOR PLANNING	05.01.17
STATUS	REVISION	DATE

DRAWING	
Existing Section AA	
SCALE	1:100 @ A1 (1:200@ A3)
DATE	Dec 2016
DWG No.	893_ES-02
DRAWING STATUS	PLANNING
Information contained on this drawing is the sole copyright of Buckley Gray Yeoman and is not to be reproduced without their permission.	

Buckley Gray Yeoman	
Studio 4.04 The Tea Building 56 Shoreditch High Street London E1 6JJ T: 020 7033 9913 F: 020 7033 9914	
CLIENT	ESAS Holdings A.S
PROJECT	Summit House

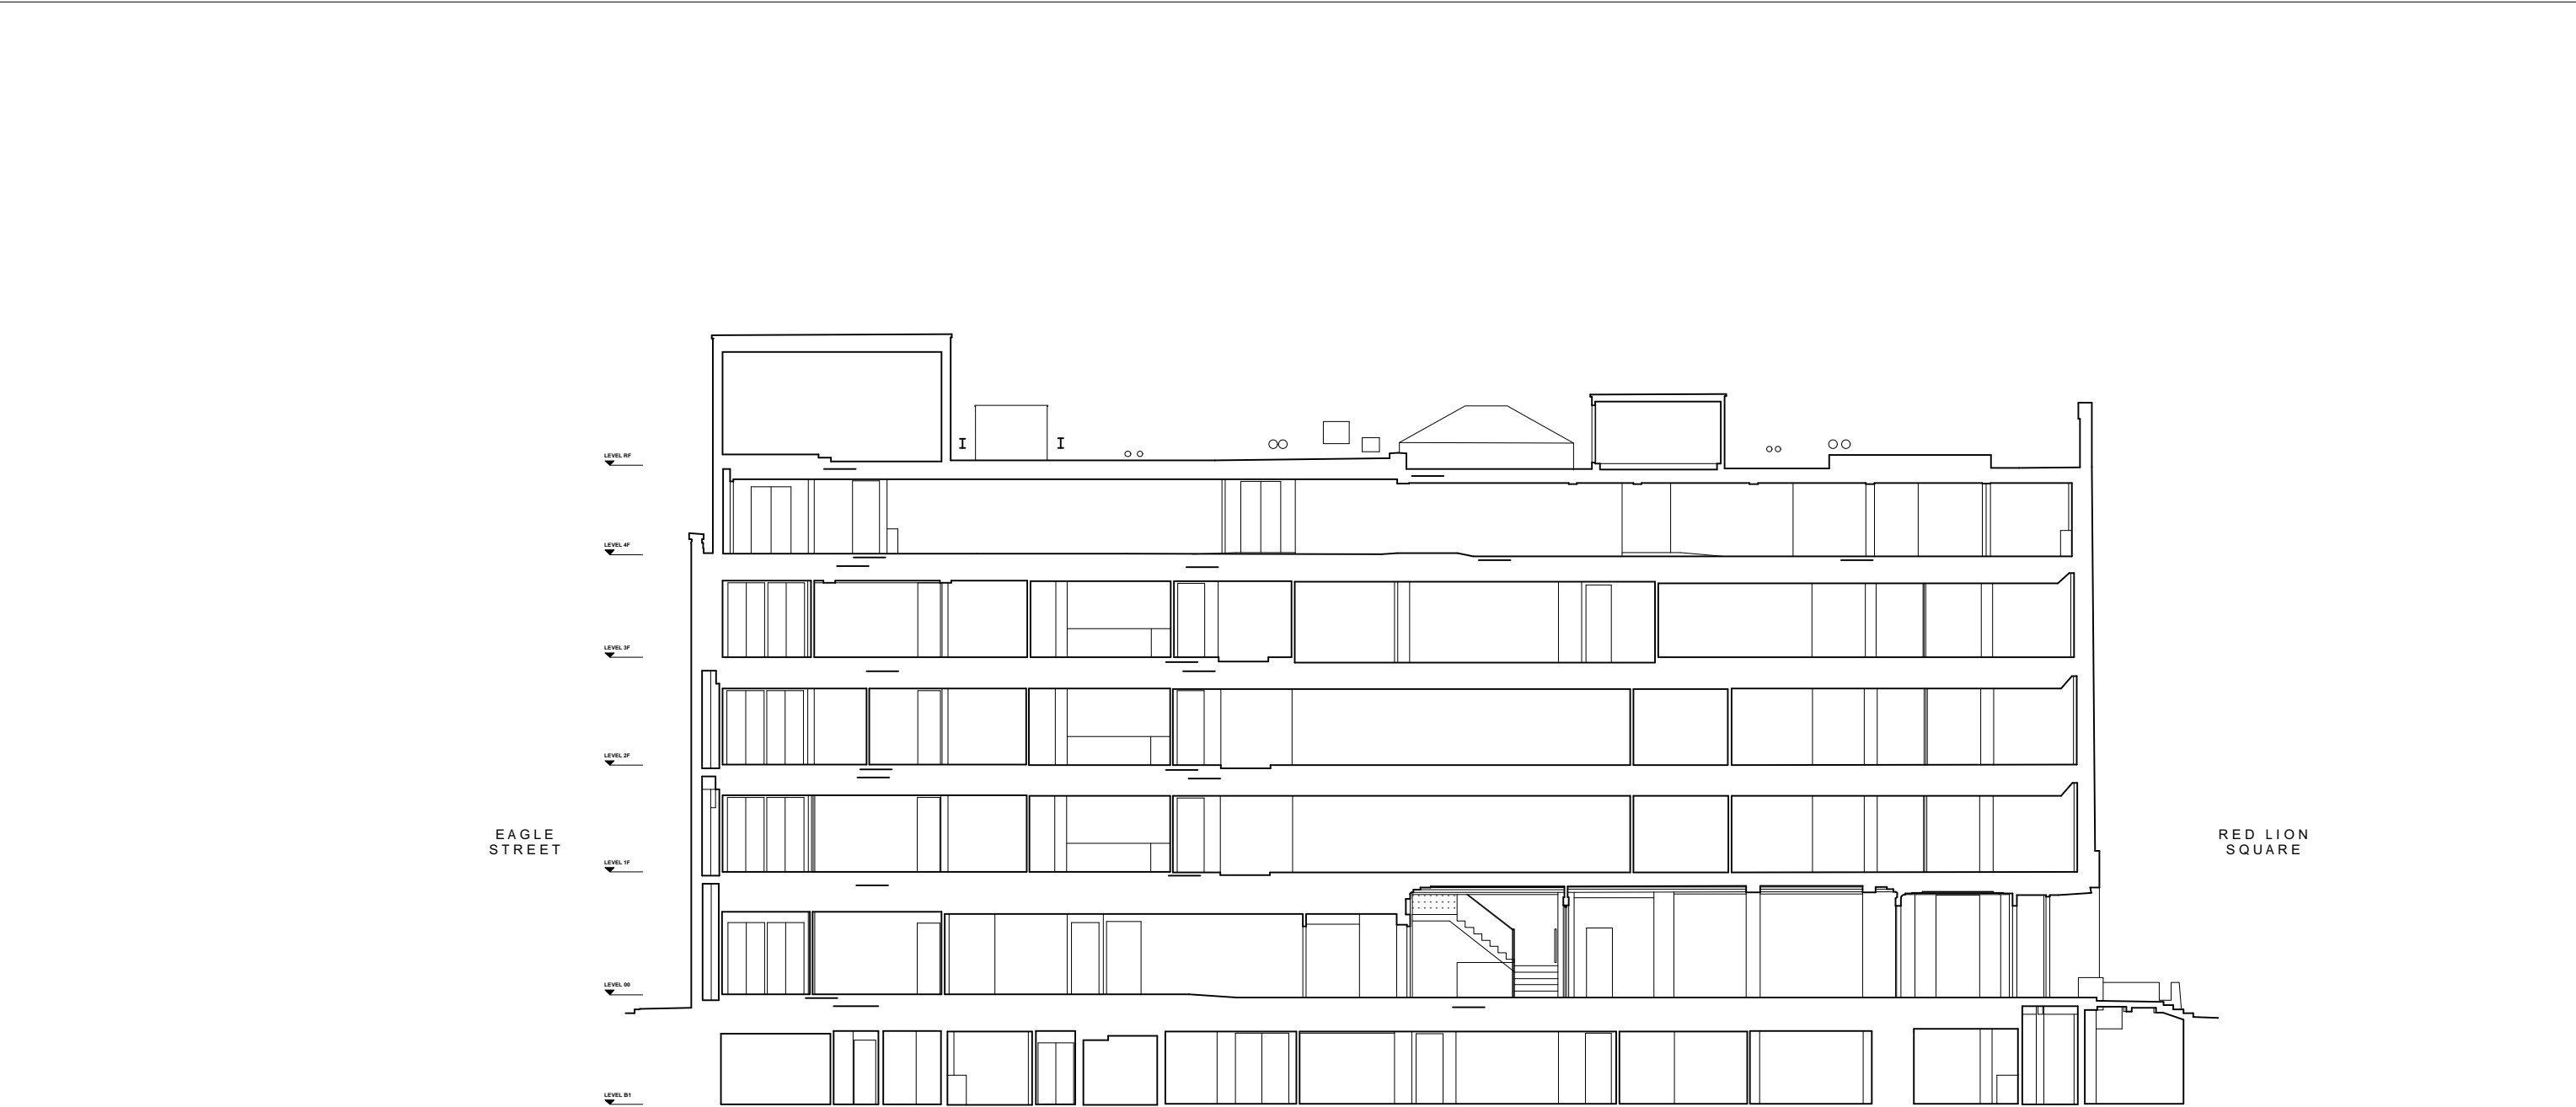

1 Existing Section CC
Scale 1:200@A3

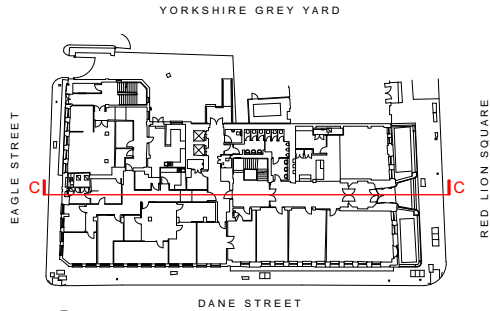


2 Key Plan
Scale 1:1000@A3




<div>DRAWING NOTES:</div> <div>All dimensions to be checked on site prior to commencement of any works, and/or preparation of any shop drawings.</div> <div>Sizes of and dimensions to any structural elements are indicative only. See structural engineers drawings for actual sizes/dimensions.</div> <div>Sizes of and dimensions to any service elements are indicative only. See service engineers drawings for actual sizes and imensions.</div> <div>This drawing to be read in conjunction with all other Architect's drawings, specifications and other Consultants' information.</div> <div>All proprietary systems shown on this drawing are to be installed strictly in accordance with the Manufacturers/Suppliers recommended details.</div> <div>Any discrepancies between information shown on this drawing and any other contract information or manufacturers/suppliers recommendations is to be brought to the attention of the Architect.</div> <div>DO NOT SCALE FROM THIS DRAWING.</div>	<div>DRAWING NOTES:</div>	<div>P1</div> <div>ISSUED FOR PLANNING</div> <div>STATUS</div>	<div>05.01.17</div> <div>DATE</div>	<div>DRAWING</div> <div>Existing Section AA</div>		<div>Buckley Gray Yeoman</div> <div>Studio 4.04 The Tea Building 56 Shoreditch High Street London E1 6JJ T: 020 7033 9913 F: 020 7033 9914</div>			
				<div>SCALE</div> <div>1:100 @ A1 (1:200@ A3)</div>					
				<div>DATE</div> <div>Dec 2016</div>					
				<div>DWG No.</div> <div>893_ES-03</div>		<div>DRAWN BY</div> <div>NJ</div>	<div>CLIENT</div> <div>ESAS Holdings A.S</div>		
				<div>DRAWING STATUS</div> <div>PLANNING</div>		<div>REVISION</div> <div>P1</div>			
								<div>PROJECT</div> <div>Summit House</div>	
								<div>Information contained on this drawing is the sole copyright of Buckley Gray Yeoman and is not to be reproduced without their permission.</div>	




1 Existing North Elevation (Red Lion Square)
Scale 1:200@A3

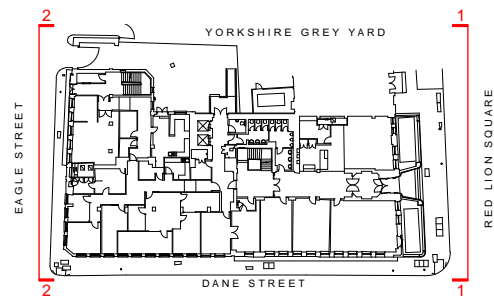


3 Key Plan
Scale 1:1000@A3

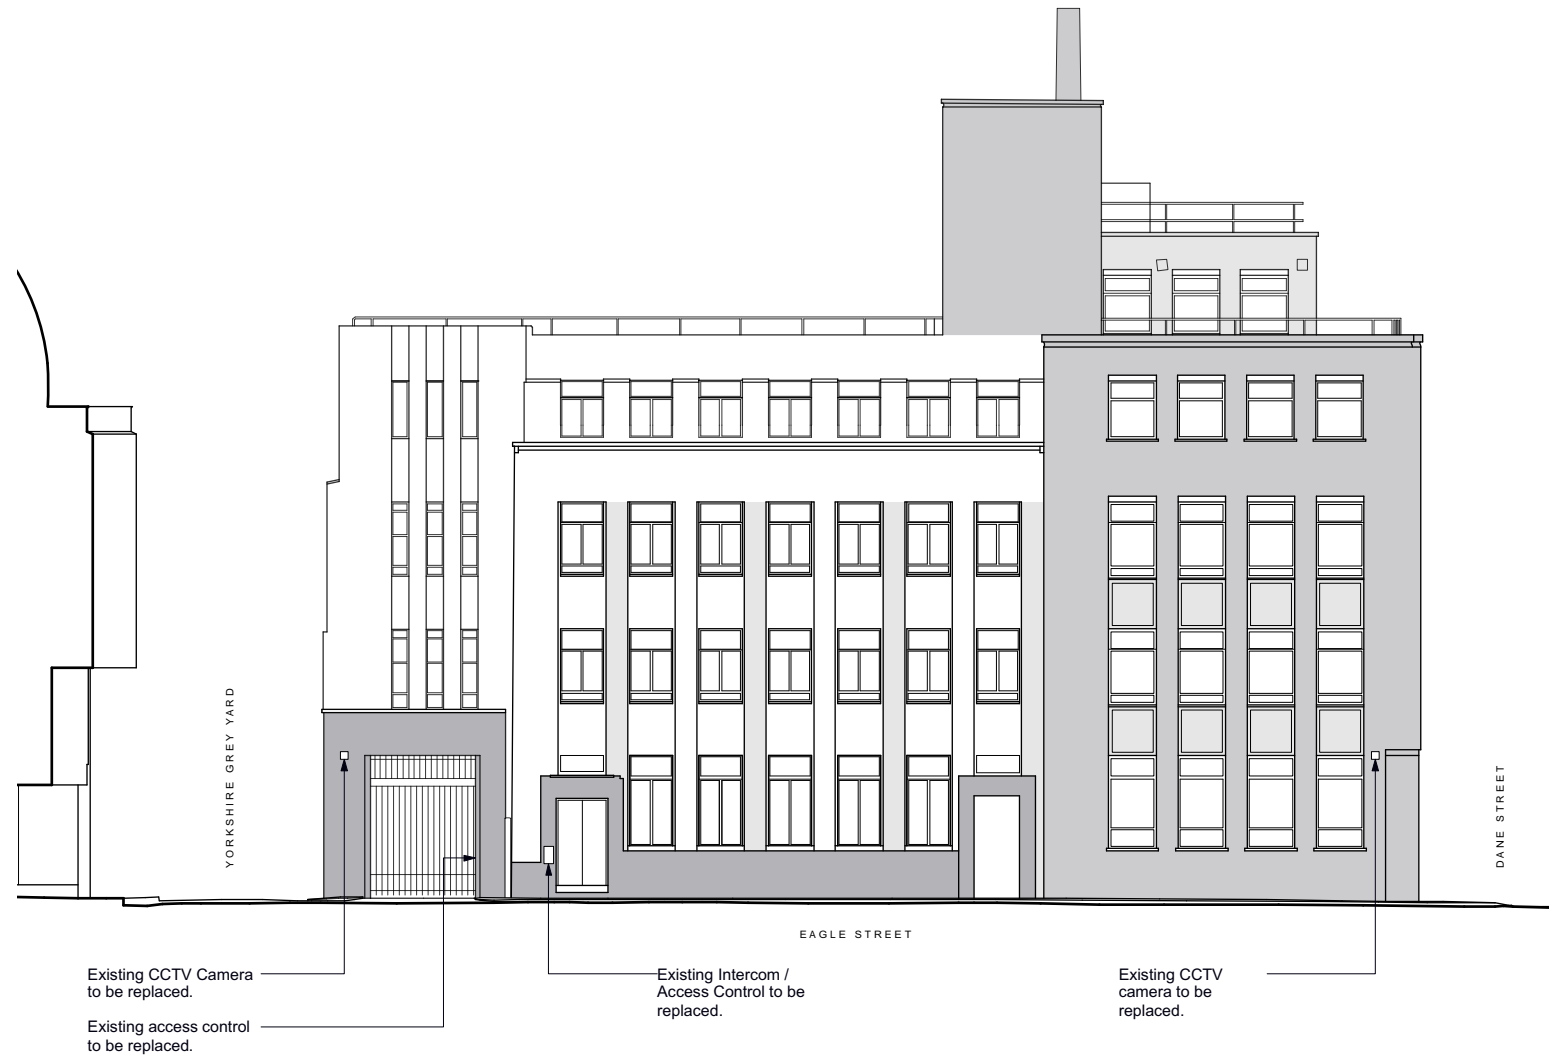


2 Existing South Elevation (Eagle Street)
Scale 1:200@A3

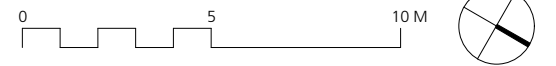


<div>DRAWING NOTES:</div> <div>All dimensions to be checked on site prior to commencement of any works, and/or preparation of any shop drawings.</div> <div>Sizes of and dimensions to any structural elements are indicative only. See structural engineers drawings for actual sizes/dimensions.</div> <div>Sizes of and dimensions to any service elements are indicative only. See service engineers drawings for actual sizes and dimensions.</div> <div>This drawing to be read in conjunction with all other Architect's drawings, specifications and other Consultants' information.</div> <div>All proprietary systems shown on this drawing are to be installed strictly in accordance with the Manufacturers/Suppliers recommended details.</div> <div>Any discrepancies between information shown on this drawing and any other contract information or manufacturers/suppliers recommendations is to be brought to the attention of the Architect.</div> <div>DO NOT SCALE FROM THIS DRAWING.</div>	<div>DRAWING NOTES:</div>	P1	ISSUED FOR PLANNING	05.01.17	DRAWING Existing North and South Elevations		<div>Buckley Gray Yeoman</div> <div>Studio 4.04 The Tea Building 56 Shoreditch High Street London E1 6JJ T: 020 7033 9913 F: 020 7033 9914</div>	
					SCALE 1:100 @ A1 (1:200@ A3)	DRAWING FILE REF 893_A-x-P-xx-Building		
					DATE 05.09.16	DRAWN BY MK	CLIENT ESAS Holdings A.S	PROJECT Summit House
					DWG No. 893_EE-01	REVISION P1		
					DRAWING STATUS PLANNING			
					STATUS REVISION		DATE	

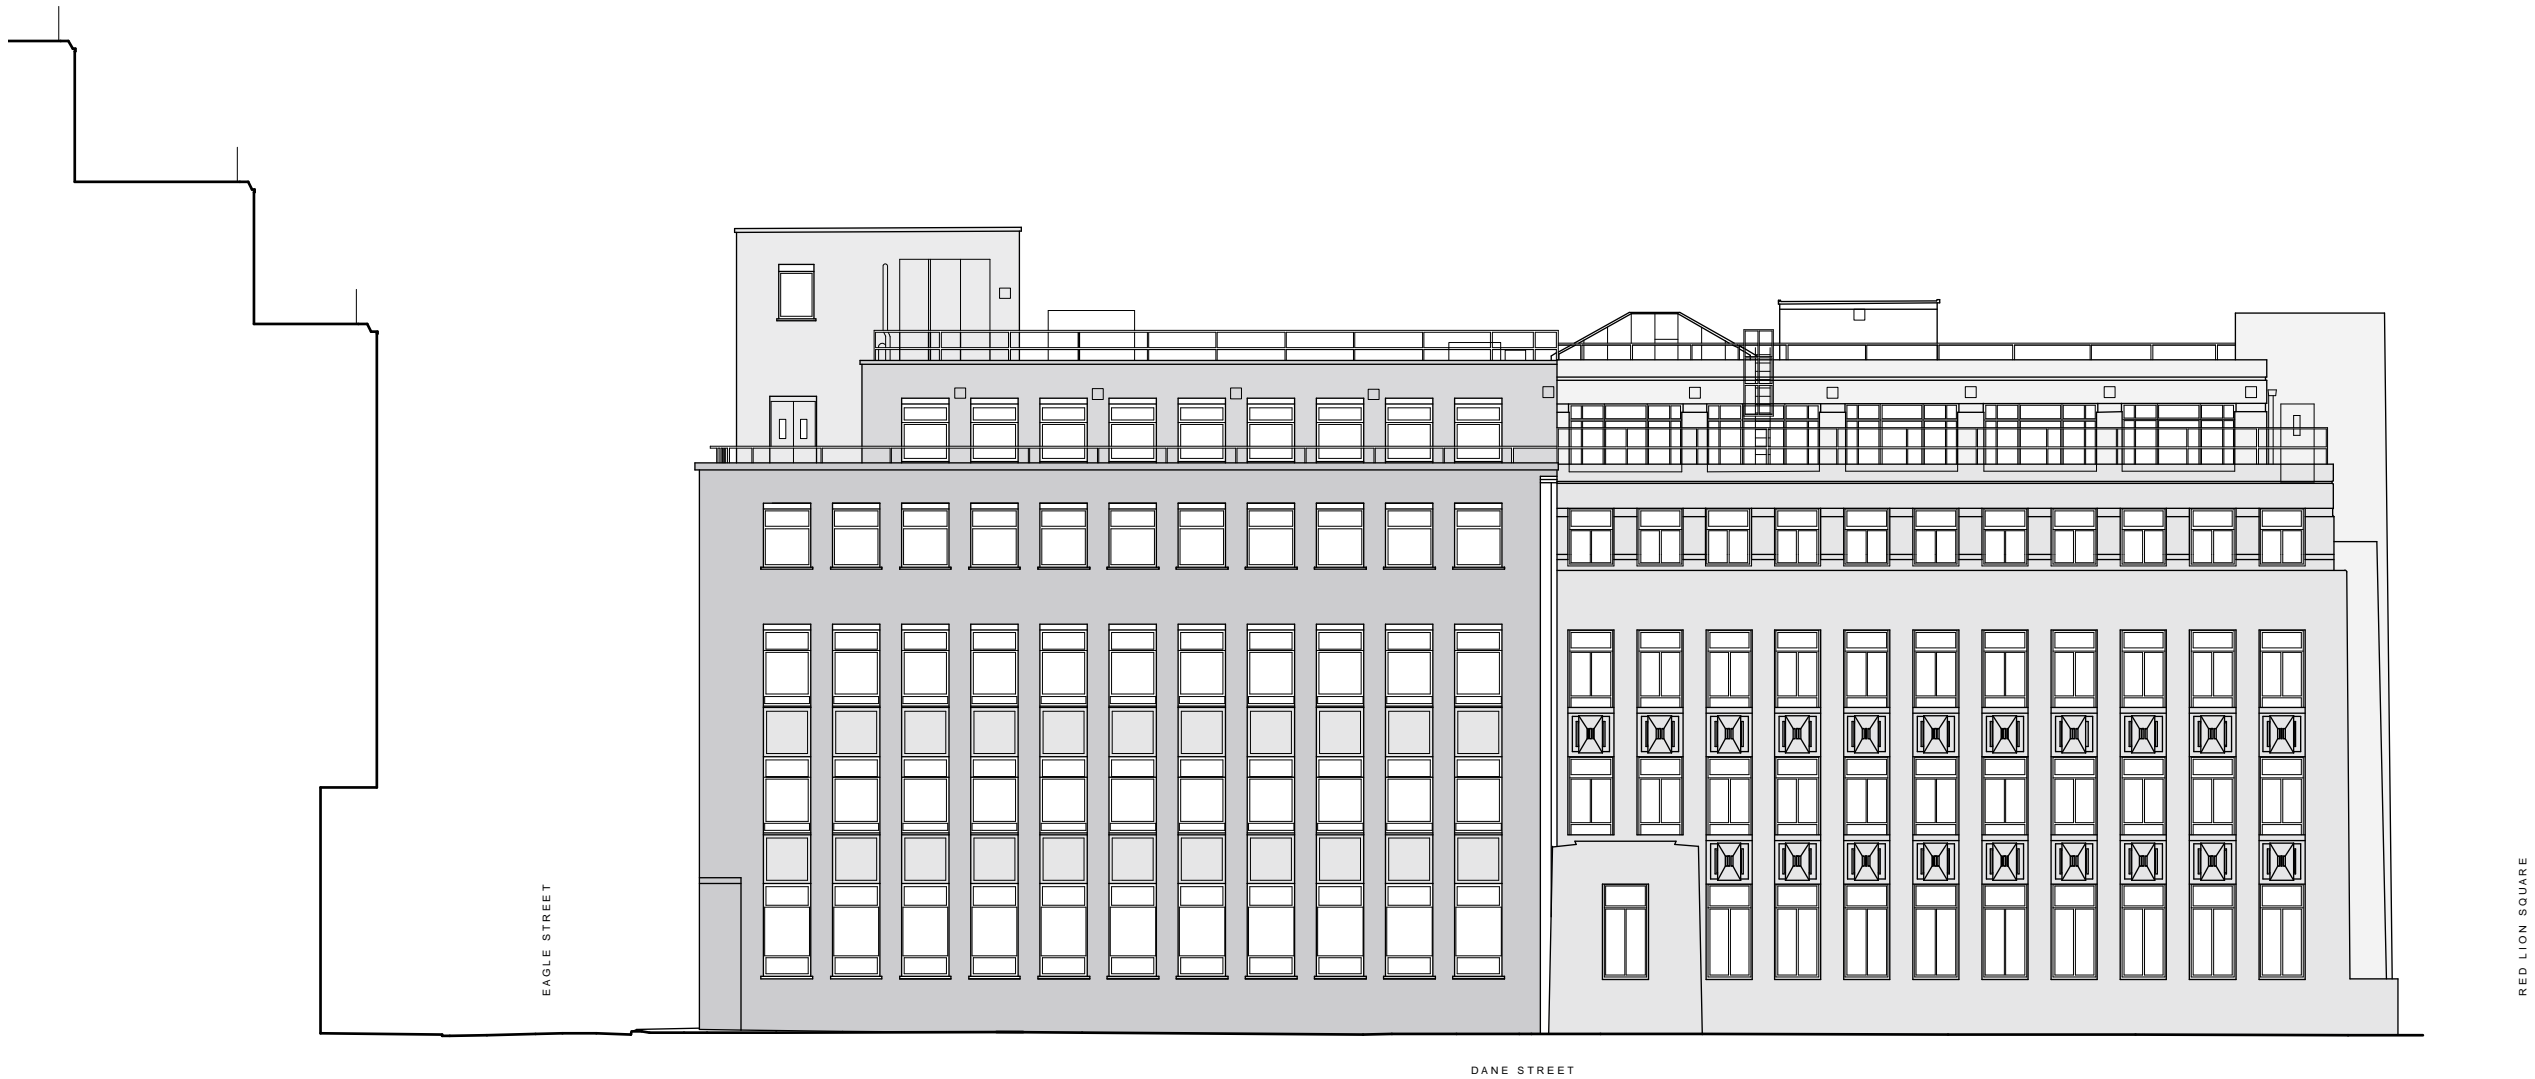

1 Existing East Elevation (Dane Street)
Scale 1:200@A3

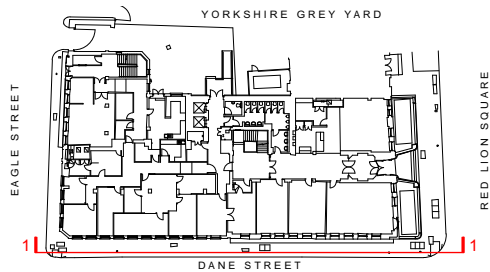

2 Key Plan
Scale 1:1000@A3

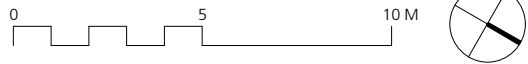

DRAWING NOTES:

All dimensions to be checked on site prior to commencement of any works, and/or preparation of any shop drawings.

Sizes of and dimensions to any structural elements are indicative only. See structural engineers drawings for actual sizes/dimensions.

Sizes of and dimensions to any service elements are indicative only. See service engineers drawings for actual sizes and dimensions.

This drawing to be read in conjunction with all other Architect's drawings, specifications and other Consultants' information.


All proprietary systems shown on this drawing are to be installed strictly in accordance with the Manufacturers/Suppliers recommended details.

Any discrepancies between information shown on this drawing and any other contract information or manufacturers/suppliers recommendations is to be brought to the attention of the Architect.

DO NOT SCALE FROM THIS DRAWING.


DRAWING NOTES:		

P1	ISSUED FOR PLANNING	05.01.17	DRAWING Existing East Elevation		Buckley Gray Yeoman Studio 4.04 The Tea Building 56 Shoreditch High Street London E1 6JJ T. 020 7033 9913 F. 020 7033 9914
			SCALE 1:100 @ A1 (1:200@ A3)	DRAWING FILE REF 893_A-x-P-xx-Building	
			DATE 05.09.16	DRAWN BY MK	
			DWG No. 893_EE-02	REVISION P1	
			DRAWING STATUS PLANNING		
STATUS	REVISION	DATE	PROJECT Summit House		

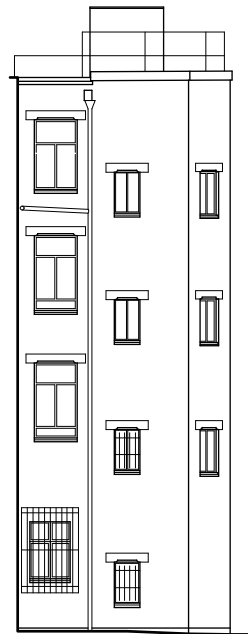


1 Existing West Elevation (to Lightwell)
Scale 1:200@A3

2 Existing North Elevation (to Lightwell)
Scale 1:200@A3

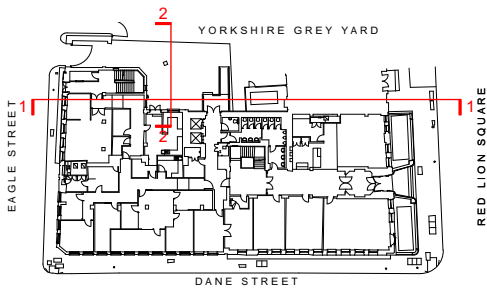

3 Key Plan
Scale 1:1000@A3

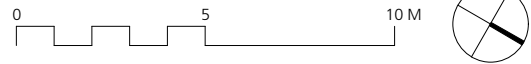

DRAWING NOTES:

All dimensions to be checked on site prior to commencement of any works, and/or preparation of any shop drawings.

Sizes of and dimensions to any structural elements are indicative only. See structural engineers drawings for actual sizes/dimensions.

Sizes of and dimensions to any service elements are indicative only. See service engineers drawings for actual sizes and dimensions.

This drawing to be read in conjunction with all other Architect's drawings, specifications and other Consultants' information.

All proprietary systems shown on this drawing are to be installed strictly in accordance with the Manufacturers/Suppliers recommended details.

Any discrepancies between information shown on this drawing and any other contract information or manufacturers/suppliers recommendations is to be brought to the attention of the Architect.

DO NOT SCALE FROM THIS DRAWING.

DRAWING NOTES:

P1	ISSUED FOR PLANNING	05.01.17	DRAWING		Buckley Gray Yeoman Studio 4.04 The Tea Building 56 Shoreditch High Street London E1 6JJ T: 020 7033 9913 F: 020 7033 9914		
			Existing West Elevation				
			SCALE	1:100 @ A1 (1:200@ A3)		DRAWING FILE REF	893_A-x-P-xx-Building
			DATE	05.09.16		DRAWN BY	MK
			DWG No.	893_EE-03		REVISION	P1
DRAWING STATUS		PLANNING		CLIENT	ESAS Holdings A.S		
DRAWING STATUS		PLANNING		PROJECT	Summit House		
STATUS		REVISION		DATE			
				Information contained on this drawing is the sole copyright of Buckley Gray Yeoman and is not to be reproduced without their permission.			