




RED LION SQUARE

New dome type CCTV Camera mounted to external lobby soffit.

Access Control with integrated video intercom mounted to return of external lobby.

1 Proposed North Elevation (Red Lion Square)
Scale 1:200@A3

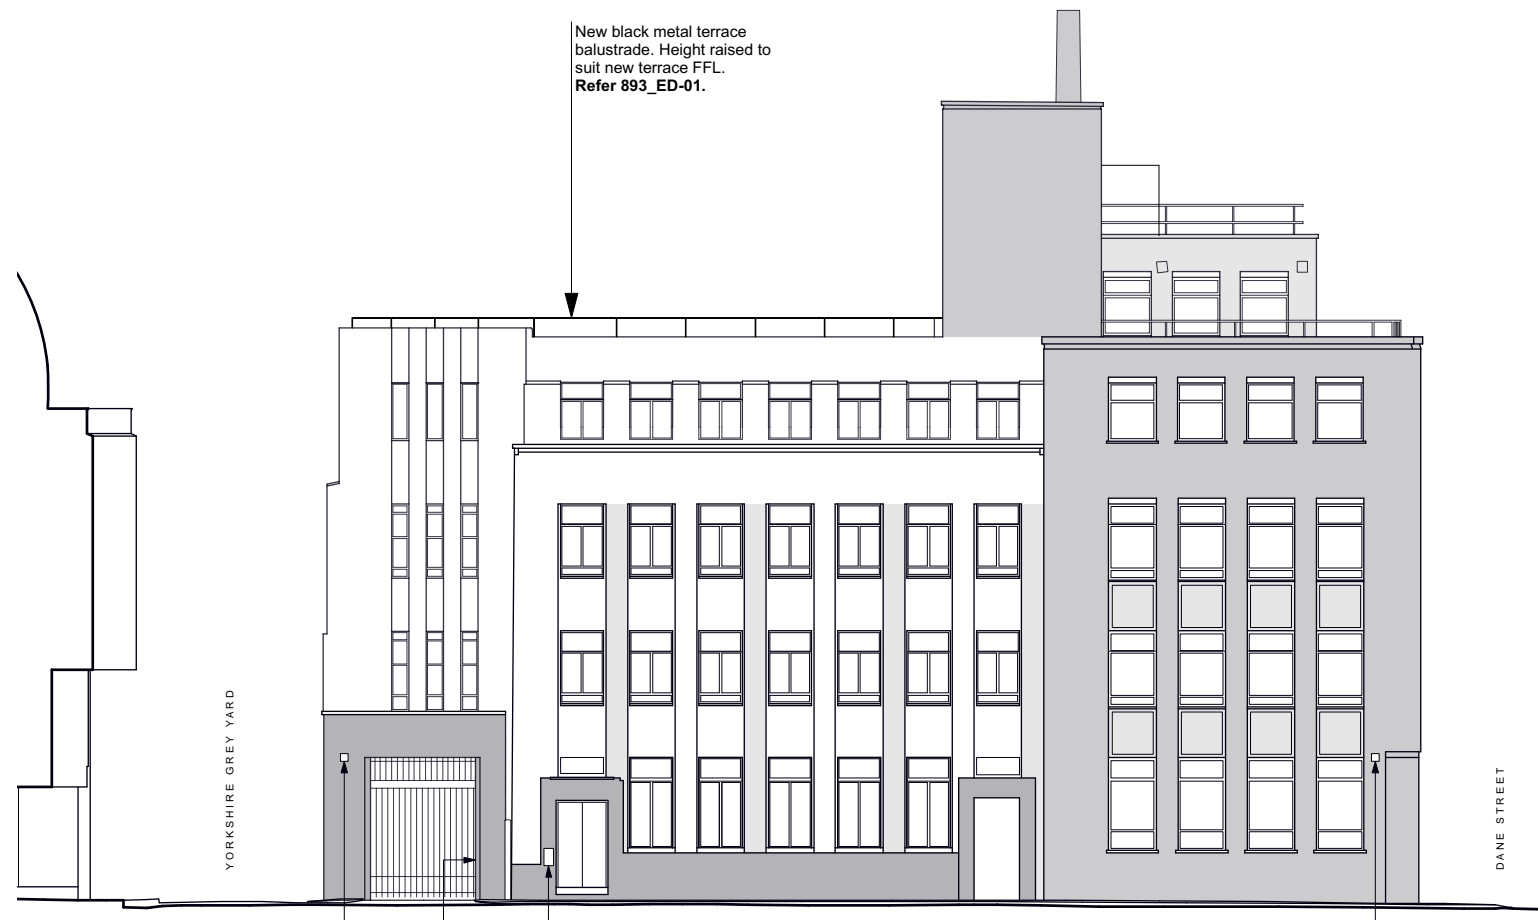

YORKSHIRE GREY YARD

EAGLE STREET

DANE STREET

New black metal terrace balustrade. Height raised to suit new terrace FFL. Refer 893_ED-01.


New CCTV Camera to replace existing. Like-for-like in-situ replacement.

New Access Control to replace existing. Like-for-like in-situ replacement.

New Intercom / Access Control panel to replace existing. Like-for-like in-situ replacement.

New CCTV Camera to replace existing. Like-for-like in-situ replacement.

2 Proposed South Elevation (Eagle Street)
Scale 1:200@A3

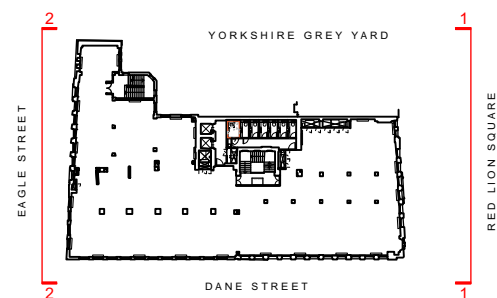

3 Key Plan
Scale 1:1000@A3



DRAWING NOTES:
All dimensions to be checked on site prior to commencement of any works, and/or preparation of any shop drawings.
Sizes of and dimensions to any structural elements are indicative only. See structural engineers drawings for actual sizes/dimensions.
Sizes of and dimensions to any service elements are indicative only. See service engineers drawings for actual sizes and dimensions.
This drawing to be read in conjunction with all other Architect's drawings, specifications and other Consultants' information.
All proprietary systems shown on this drawing are to be installed strictly in accordance with the Manufacturers/Suppliers recommended details.
Any discrepancies between information shown on this drawing and any other contract information or manufacturers/suppliers recommendations is to be brought to the attention of the Architect.
DO NOT SCALE FROM THIS DRAWING.

DRAWING NOTES:

P1	ISSUED FOR PLANNING	05.01.17
STATUS	REVISION	DATE


DRAWING		Proposed North and South Elevations	
SCALE	1:100 @ A1 (1:200 @ A3)	DRAWING FILE REF	893_A-x-P-xx-Building
DATE	05.09.16	DRAWN BY	MK
DWG No.	893_GE-01	REVISION	P1
DRAWING STATUS		PLANNING	

Buckley Gray Yeoman
Studio 4.04 The Tea Building 56 Shoreditch High Street
London E1 6JJ T: 020 7033 9913 F: 020 7033 9914


CLIENT
ESAS Holdings A.S

PROJECT
Summit House

Information contained on this drawing is the sole copyright of Buckley Gray Yeoman and is not to be reproduced without their permission.

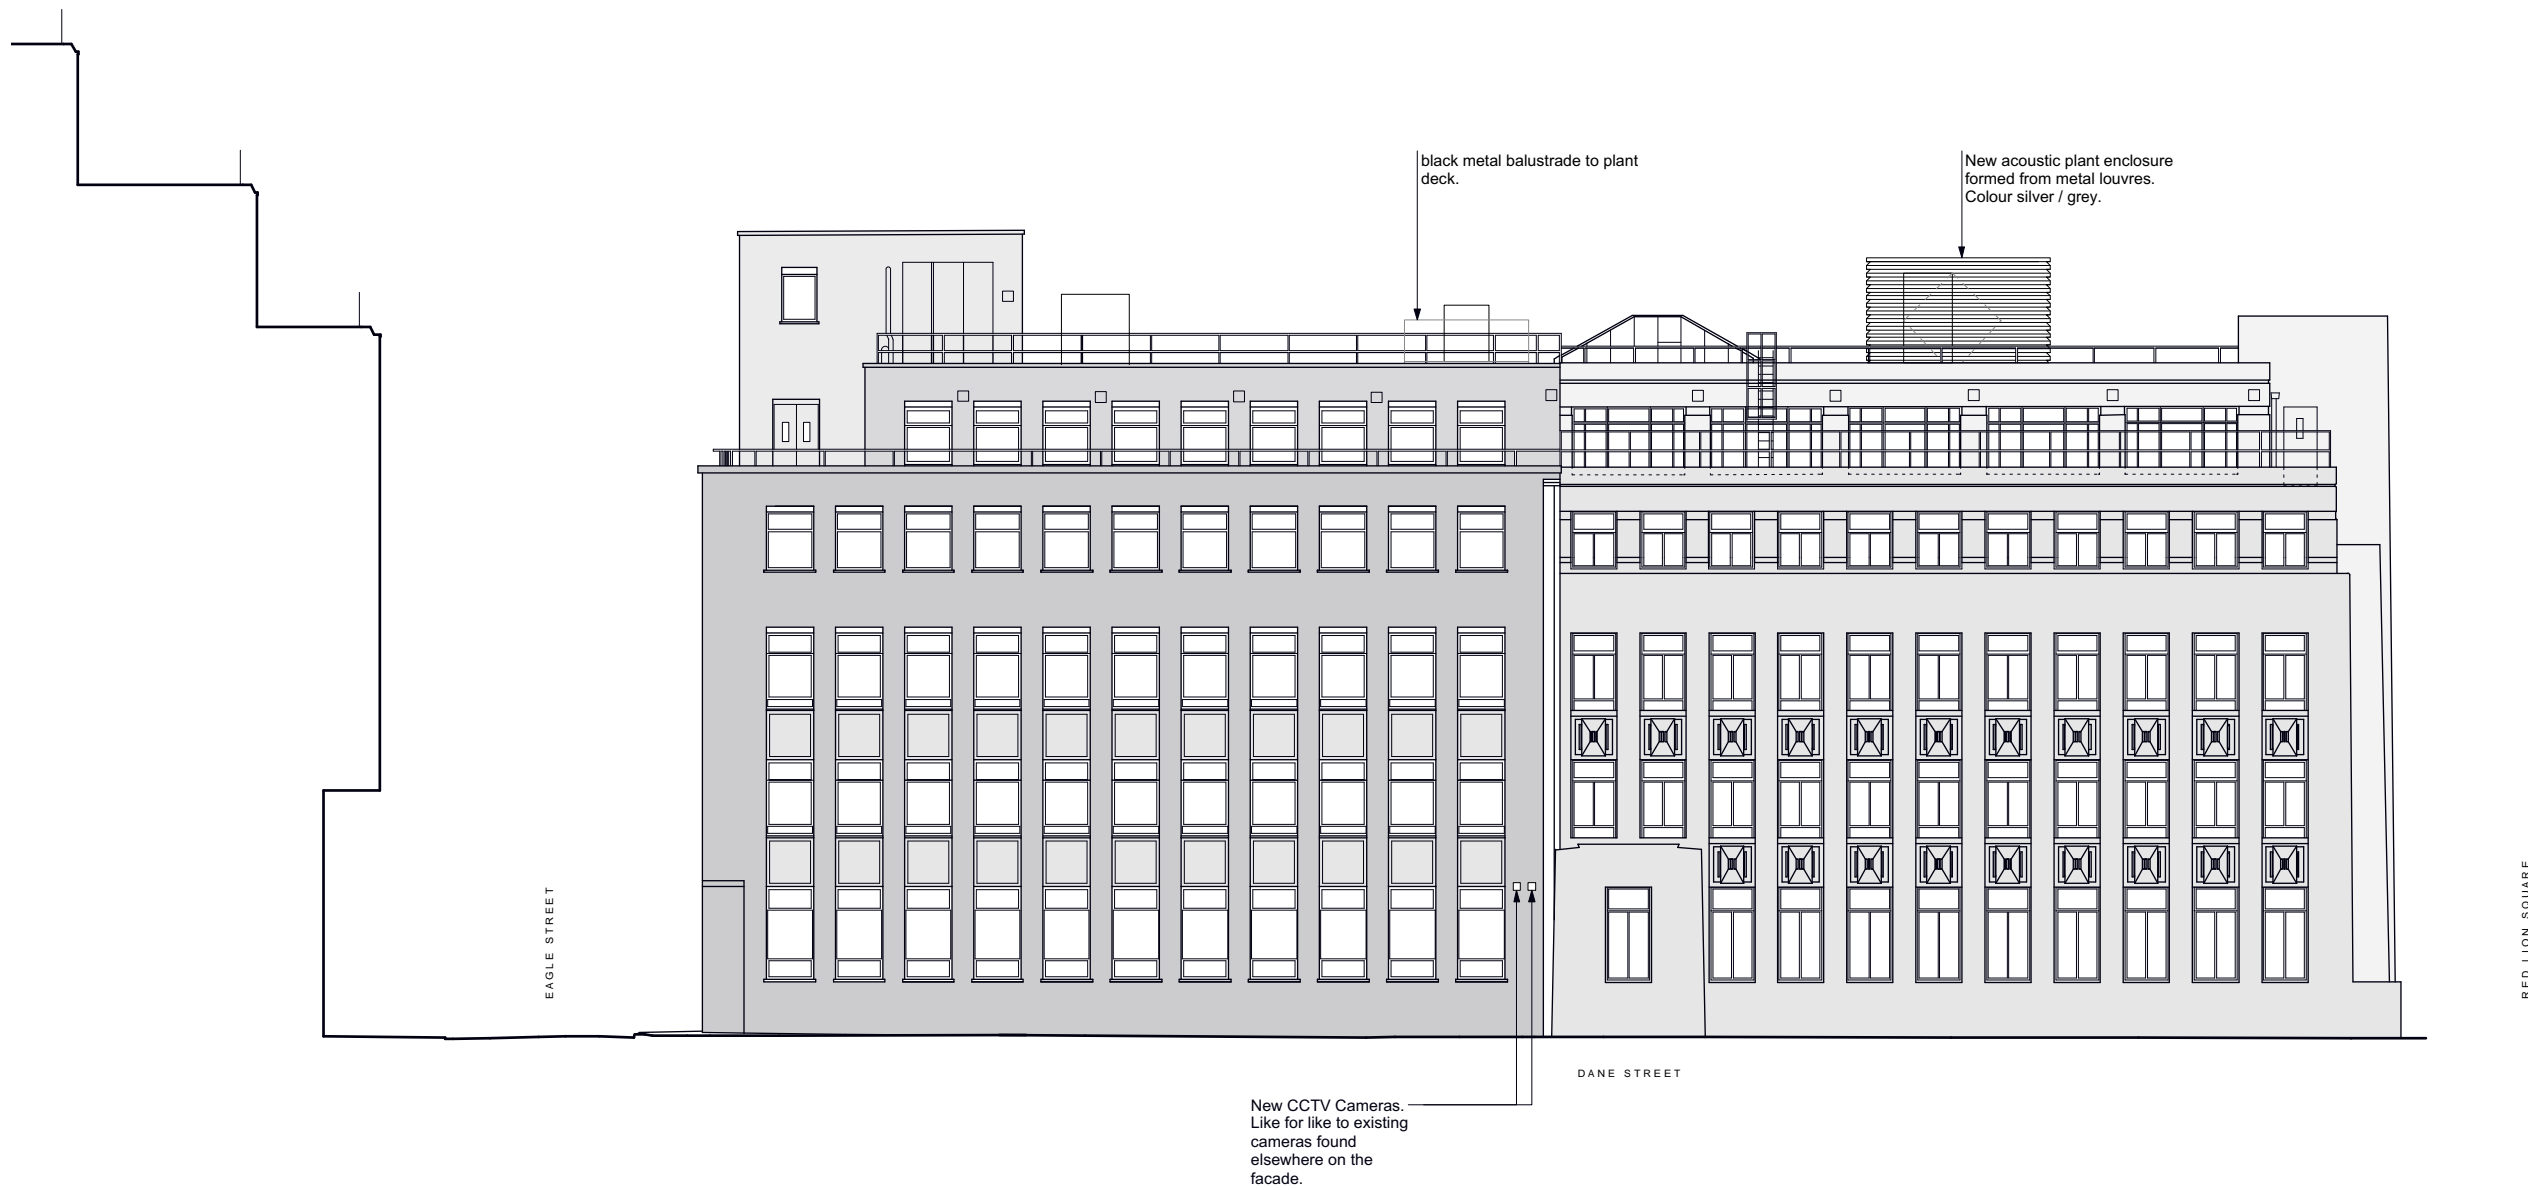

1 Proposed East Elevation (Dane Street)
Scale 1:200@A3

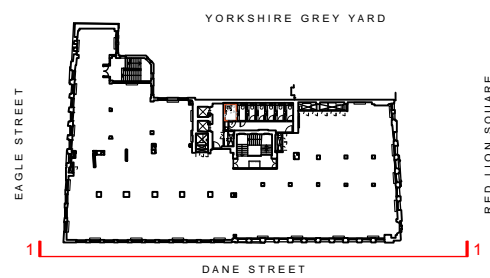

2 Key Plan
Scale 1:1000@A3



DRAWING NOTES:
 All dimensions to be checked on site prior to commencement of any works, and/or preparation of any shop drawings.
 Sizes of and dimensions to any structural elements are indicative only. See structural engineers drawings for actual sizes/dimensions.
 Sizes of and dimensions to any service elements are indicative only. See service engineers drawings for actual sizes and dimensions.
 This drawing to be read in conjunction with all other Architect's drawings, specifications and other Consultants' information.
 All proprietary systems shown on this drawing are to be installed strictly in accordance with the Manufacturers/Suppliers recommended details.
 Any discrepancies between information shown on this drawing and any other contract information or manufacturers/suppliers recommendations is to be brought to the attention of the Architect.
 DO NOT SCALE FROM THIS DRAWING.


DRAWING NOTES:

P1	ISSUED FOR PLANNING	05.01.17
STATUS	REVISION	DATE


DRAWING Proposed East Elevation	
SCALE 1:100 @ A1 (1:200@ A3)	DRAWING FILE REF 893_A-x-P-xx-Building
DATE 05.09.16	DRAWN BY MK
DWG No. 893_GE-02	REVISION P1
DRAWING STATUS PLANNING	

Buckley Gray Yeoman Studio 4.04 The Tea Building 56 Shoreditch High Street London E1 6JJ T: 020 7033 9913 F: 020 7033 9914	
CLIENT ESAS Holdings A.S	PROJECT Summit House


Information contained on this drawing is the sole copyright of Buckley Gray Yeoman and is not to be reproduced without their permission.

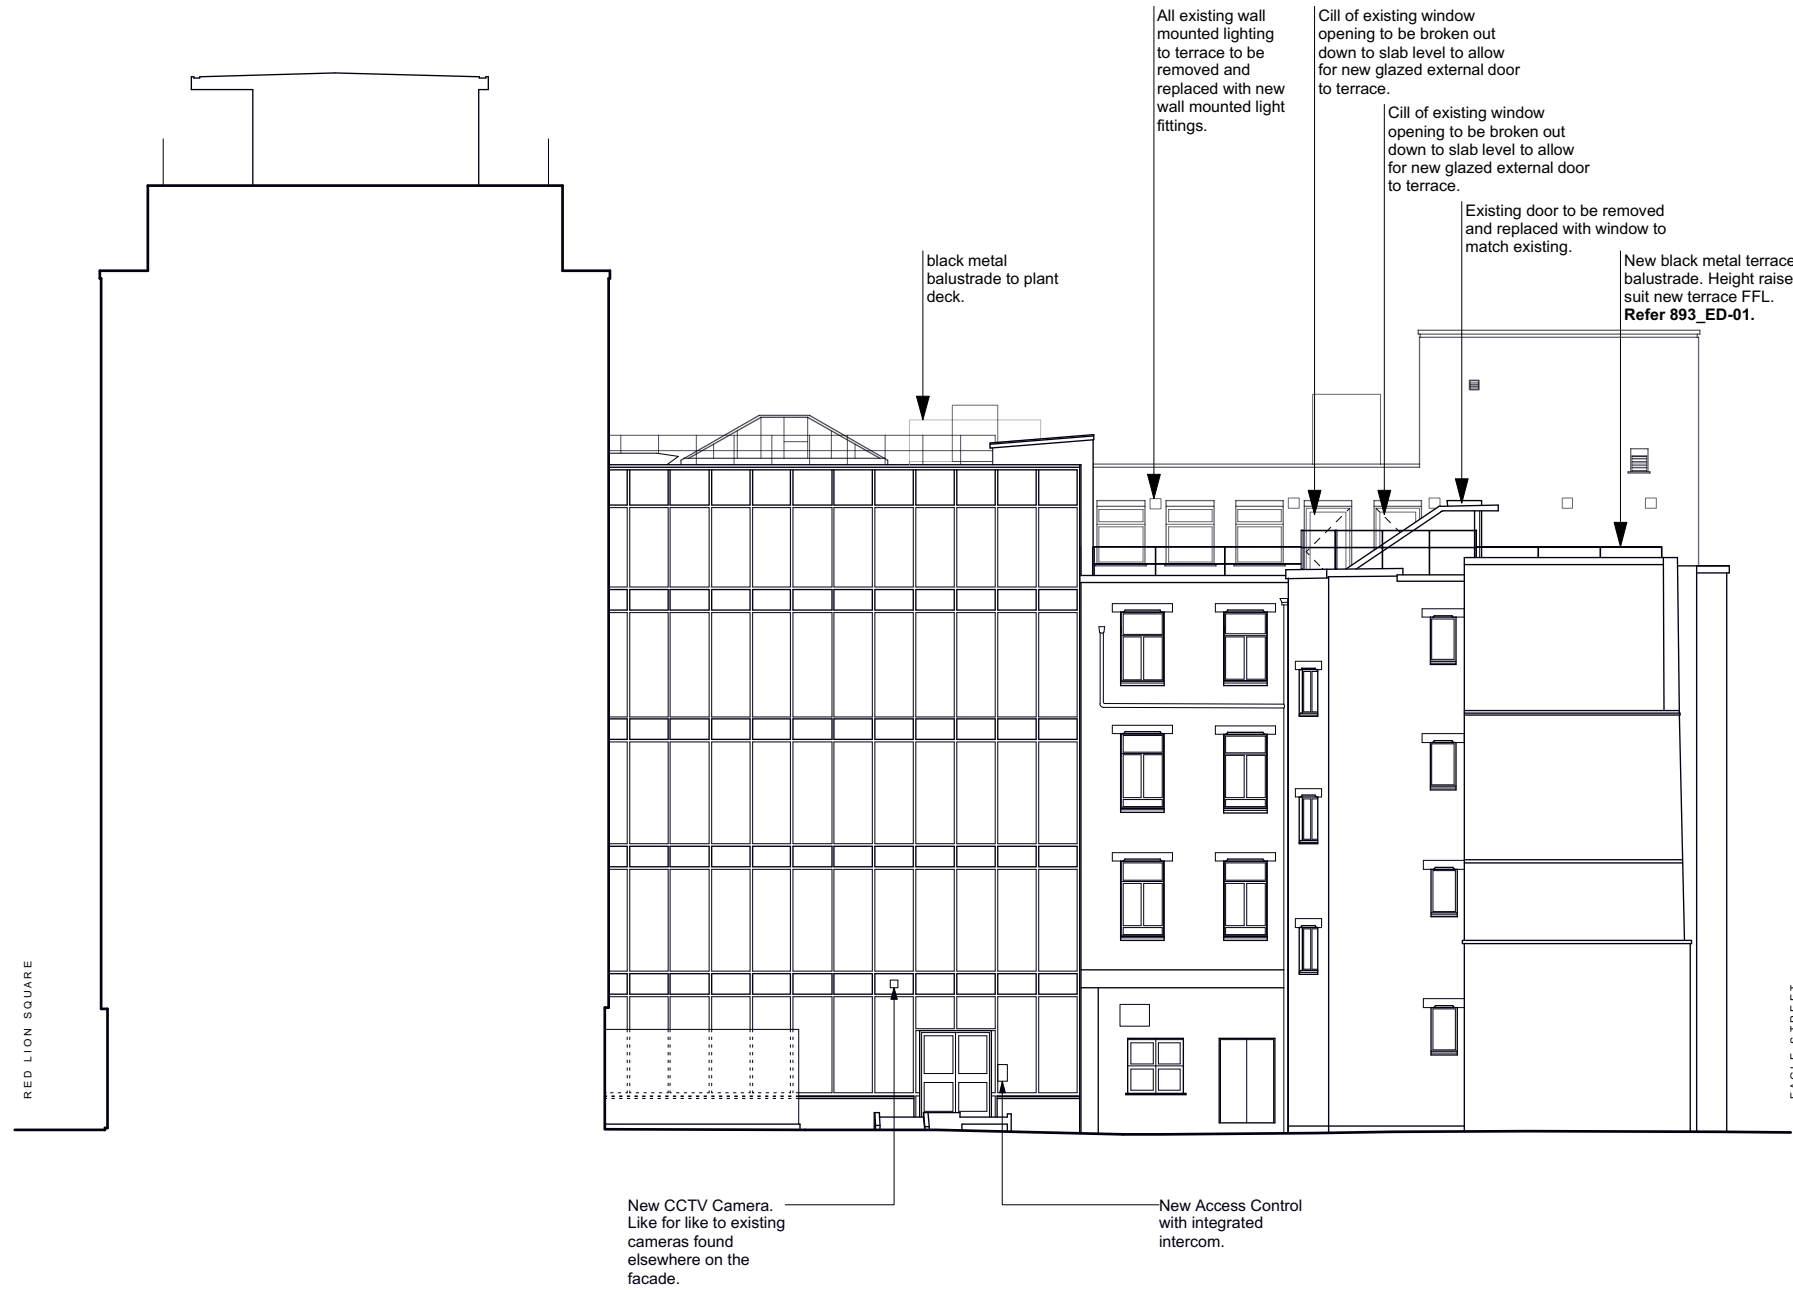

1 Proposed West Elevation (to Lightwell)
Scale 1:200@A3

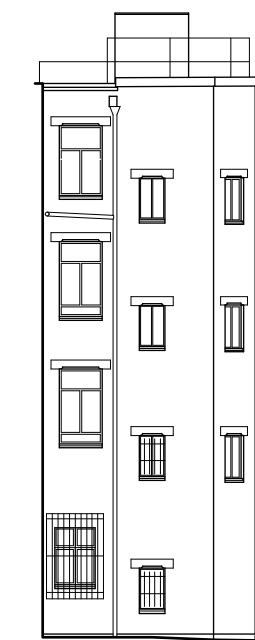

2 Proposed North Elevation (to Lightwell)
Scale 1:200@A3

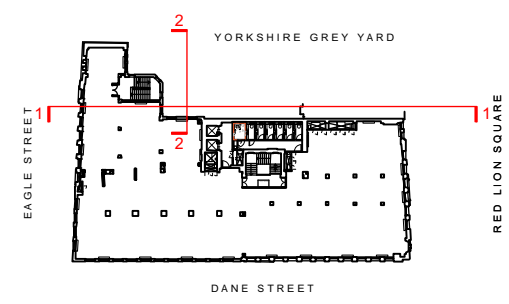


3 Key Plan
Scale 1:1000@A3




DRAWING NOTES:
 All dimensions to be checked on site prior to commencement of any works, and/or preparation of any shop drawings.
 Sizes of and dimensions to any structural elements are indicative only. See structural engineers drawings for actual sizes and dimensions.
 Sizes of and dimensions to any service elements are indicative only. See service engineers drawings for actual sizes and dimensions.
 This drawing to be read in conjunction with all other Architect's drawings, specifications and other Consultants' information.
 All proprietary systems shown on this drawing are to be installed strictly in accordance with the Manufacturers/Suppliers recommended details.
 Any discrepancies between information shown on this drawing and any other contract information or manufacturers/suppliers recommendations is to be brought to the attention of the Architect.
 DO NOT SCALE FROM THIS DRAWING.

DRAWING NOTES:

P1	ISSUED FOR PLANNING	05.01.17	DRAWING		Buckley Gray Yeoman Studio 4.04 The Tea Building 56 Shoreditch High Street London E1 6JJ T: 020 7033 9913 F: 020 7033 9914		
			Proposed West Elevation				
			SCALE	1:100 @ A1 (1:200 @ A3)		DRAWING FILE REF	893_A-x-P-xx-Building
			DATE	05.09.16		DRAWN BY	MK
			DWG No.	893_GE-03		REVISION	P1
STATUS			PLANNING	CLIENT	ESAS Holdings A.S		
DATE				PROJECT	Summit House		

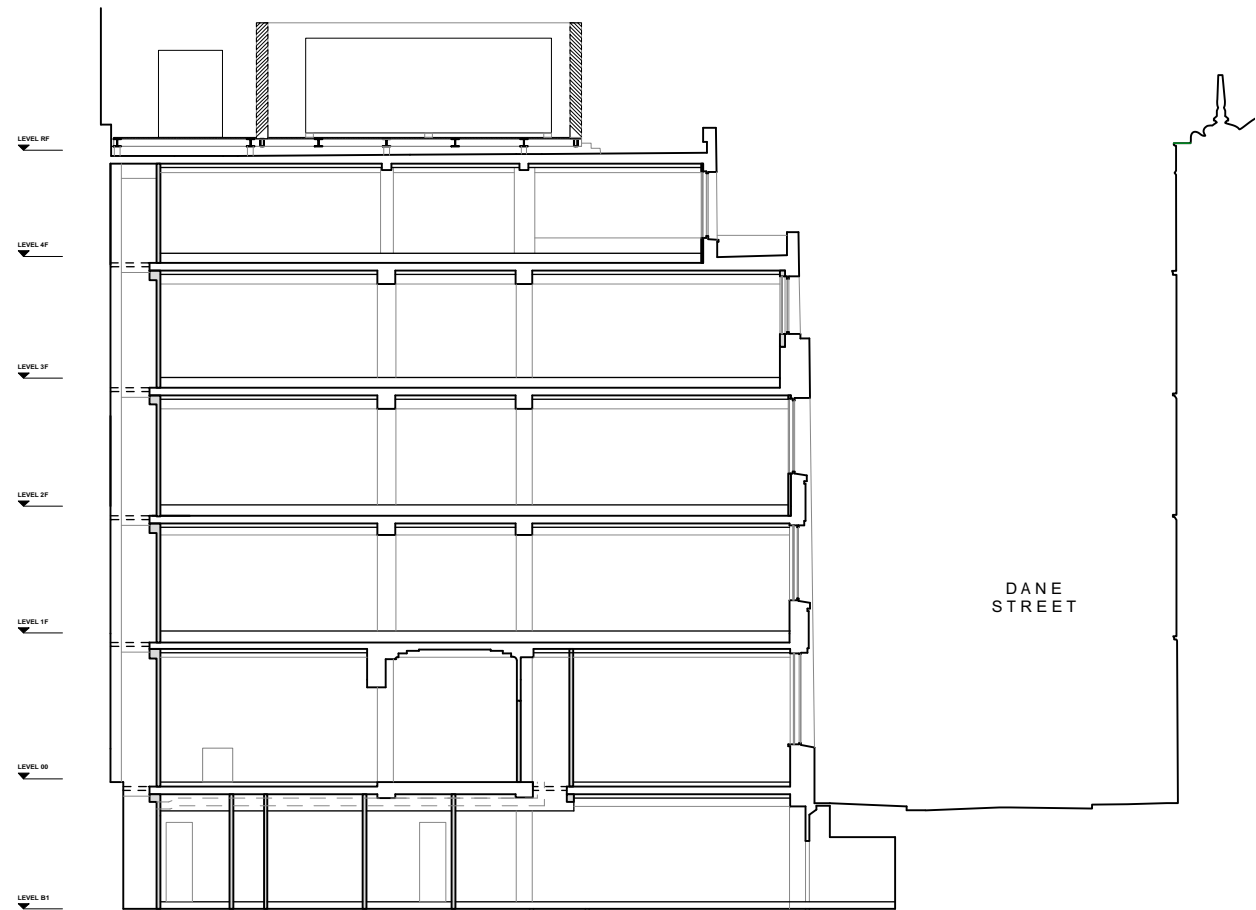

1 Proposed Section AA
Scale 1:200@A3

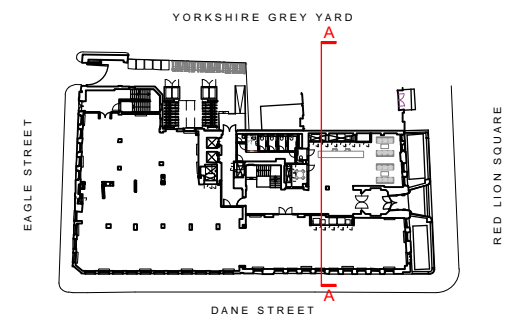

2 Key Plan
Scale 1:1000@A3




DRAWING NOTES:
 All dimensions to be checked on site prior to commencement of any works, and/or preparation of any shop drawings.
 Sizes of and dimensions to any structural elements are indicative only. See structural engineers drawings for actual sizes/dimensions.
 Sizes of and dimensions to any service elements are indicative only. See service engineers drawings for actual sizes and dimensions.
 This drawing to be read in conjunction with all other Architect's drawings, specifications and other Consultants' information.
 All proprietary systems shown on this drawing are to be installed strictly in accordance with the Manufacturers/Suppliers recommended details.
 Any discrepancies between information shown on this drawing and any other contract information or manufacturers/suppliers recommendations is to be brought to the attention of the Architect.
 DO NOT SCALE FROM THIS DRAWING.


DRAWING NOTES:

P1	ISSUED FOR PLANNING	05.01.17	DRAWING		Buckley Gray Yeoman Studio 4.04 The Tea Building 56 Shoreditch High Street London E1 6JJ T: 020 7033 9913 F: 020 7033 9914
			Proposed Section AA		
			SCALE	DRAWING FILE REF	
			DATE	DRAWN BY	
			DWG No.	REVISION	
STATUS			PLANNING	CLIENT	ESAS Holdings A.S
DATE			PROJECT	Summit House	


Information contained on this drawing is the sole copyright of Buckley Gray Yeoman and is not to be reproduced without their permission.

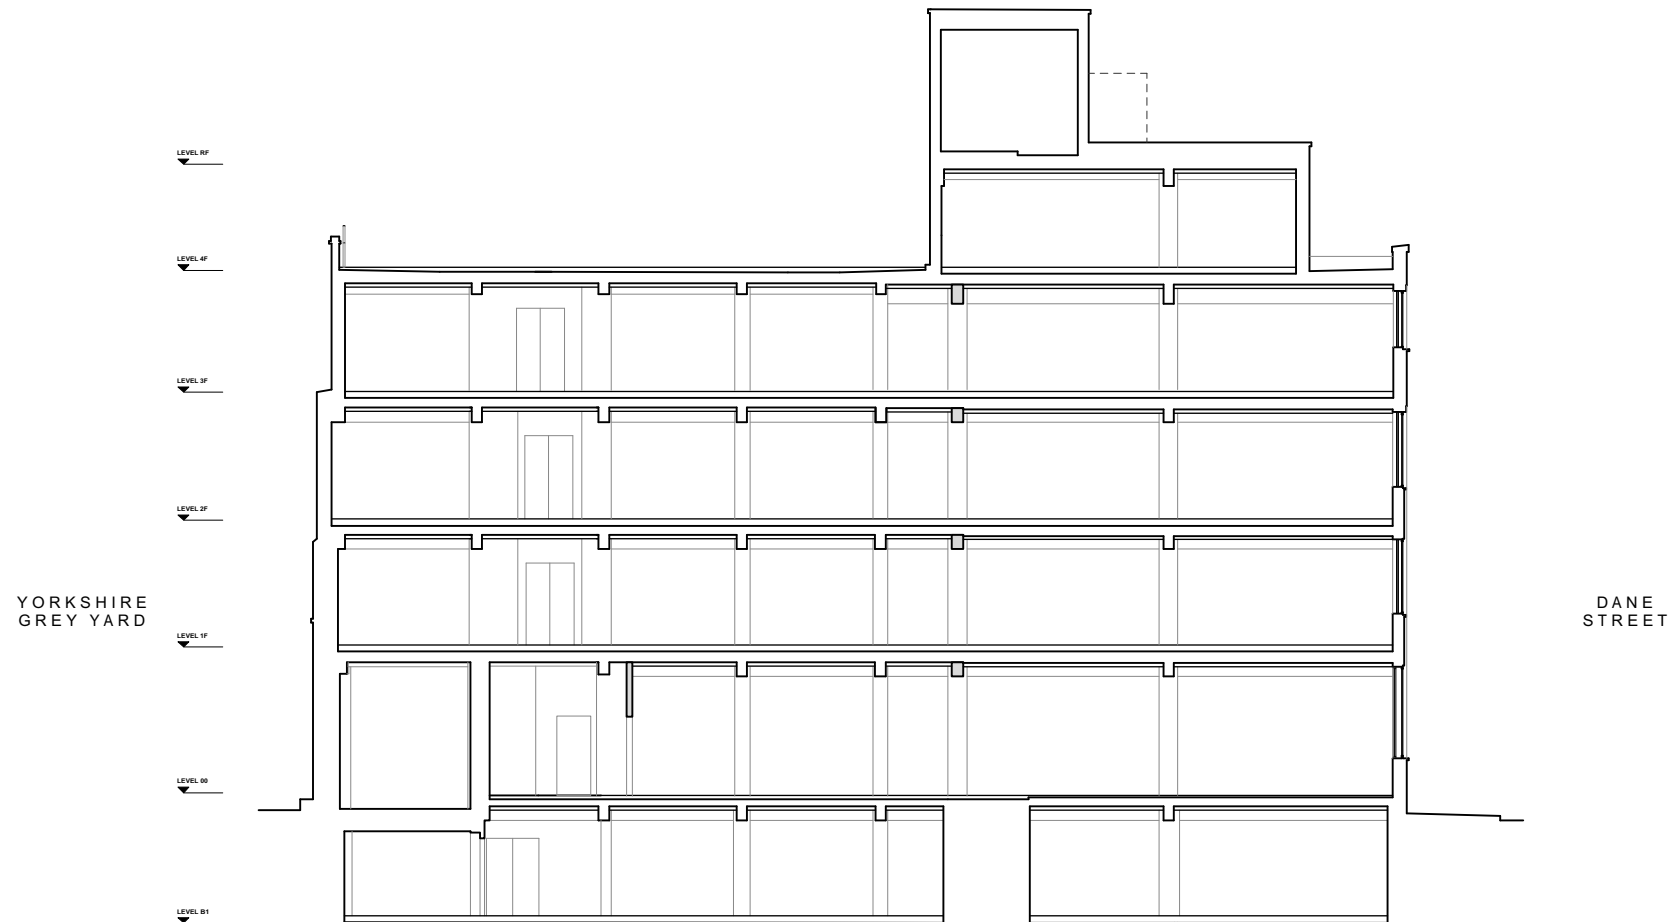

1 Proposed Section BB
Scale 1:200@A3

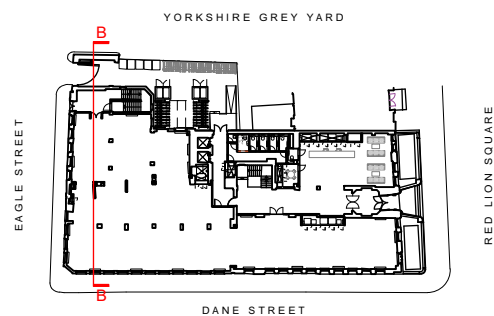

2 Key Plan
Scale 1:1000@A3

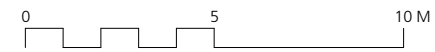


DRAWING NOTES:
 All dimensions to be checked on site prior to commencement of any works, and/or preparation of any shop drawings.
 Sizes of and dimensions to any structural elements are indicative only. See structural engineers drawings for actual sizes/dimensions.
 Sizes of and dimensions to any service elements are indicative only. See service engineers drawings for actual sizes and dimensions.
 This drawing to be read in conjunction with all other Architect's drawings, specifications and other Consultants' information.
 All proprietary systems shown on this drawing are to be installed strictly in accordance with the Manufacturers/Suppliers recommended details.
 Any discrepancies between information shown on this drawing and any other contract information or manufacturers/suppliers recommendations is to be brought to the attention of the Architect.
 DO NOT SCALE FROM THIS DRAWING.

DRAWING NOTES:


P1	ISSUED FOR PLANNING	05.01.17
STATUS	REVISION	DATE

DRAWING		Proposed Section AA	
SCALE	1:100 @ A1 (1:200 @ A3)	DRAWING FILE REF	893_A-x-5-xx-Building
DATE	Dec 2016	DRAWN BY	NJ
DWG No.	893_GS-02	REVISION	P1
DRAWING STATUS		PLANNING	


Buckley Gray Yeoman	
Studio 4.04 The Tea Building 56 Shoreditch High Street London E1 6JJ T: 020 7033 9913 F: 020 7033 9914	
CLIENT	ESAS Holdings A.S
PROJECT	Summit House

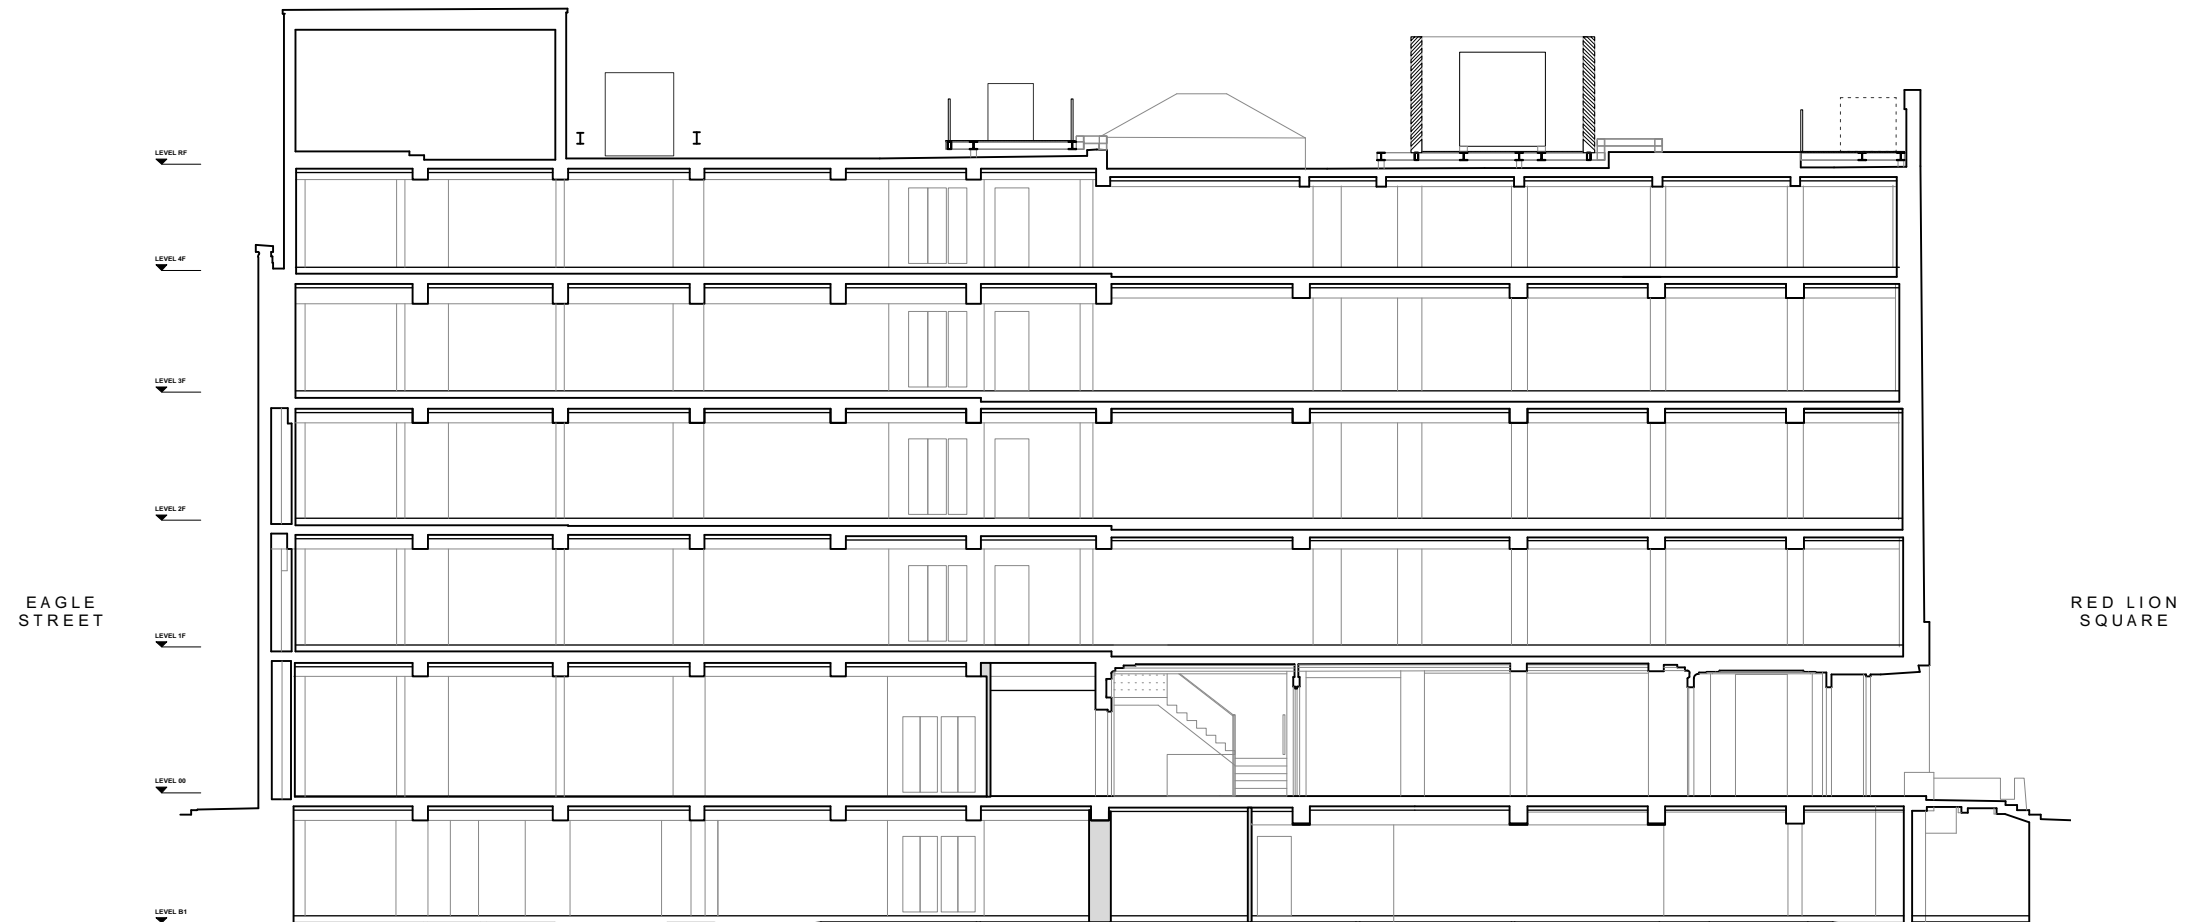

1 Proposed Section CC
Scale 1:200@A3

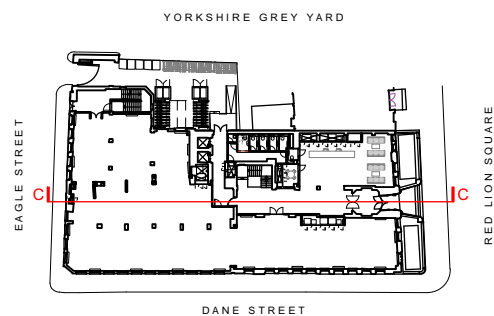

2 Key Plan
Scale 1:1000@A3

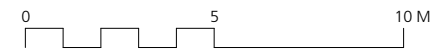

DRAWING NOTES:
 All dimensions to be checked on site prior to commencement of any works, and/or preparation of any shop drawings.
 Sizes of and dimensions to any structural elements are indicative only. See structural engineers drawings for actual sizes/dimensions.
 Sizes of and dimensions to any service elements are indicative only. See service engineers drawings for actual sizes and dimensions.
 This drawing to be read in conjunction with all other Architect's drawings, specifications and other Consultants' information.
 All proprietary systems shown on this drawing are to be installed strictly in accordance with the Manufacturers/Suppliers recommended details.
 Any discrepancies between information shown on this drawing and any other contract information or manufacturers/suppliers recommendations is to be brought to the attention of the Architect.
 DO NOT SCALE FROM THIS DRAWING.

DRAWING NOTES:

P1	ISSUED FOR PLANNING	05.01.17	DRAWING		Buckley Gray Yeoman Studio 4.04 The Tea Building 56 Shoreditch High Street London E1 6JJ T: 020 7033 9913 F: 020 7033 9914
			Proposed Section AA		
			SCALE 1:100 @ A1 (1:200 @ A3)	DRAWING FILE REF 893_A-x-5-xx-Building	
			DATE Dec 2016	DRAWN BY NJ	
			DWG No. 893_GS-03	REVISION P1	
STATUS			PLANNING	CLIENT ESAS Holdings A.S	
DATE			PROJECT	Summit House	

Information contained on this drawing is the sole copyright of Buckley Gray Yeoman and is not to be reproduced without their permission.