



Ground Floor Plan
As Proposed
Scale @ A1 1:50



Ground Floor Plan
As Existing
Scale @ A1 1:50

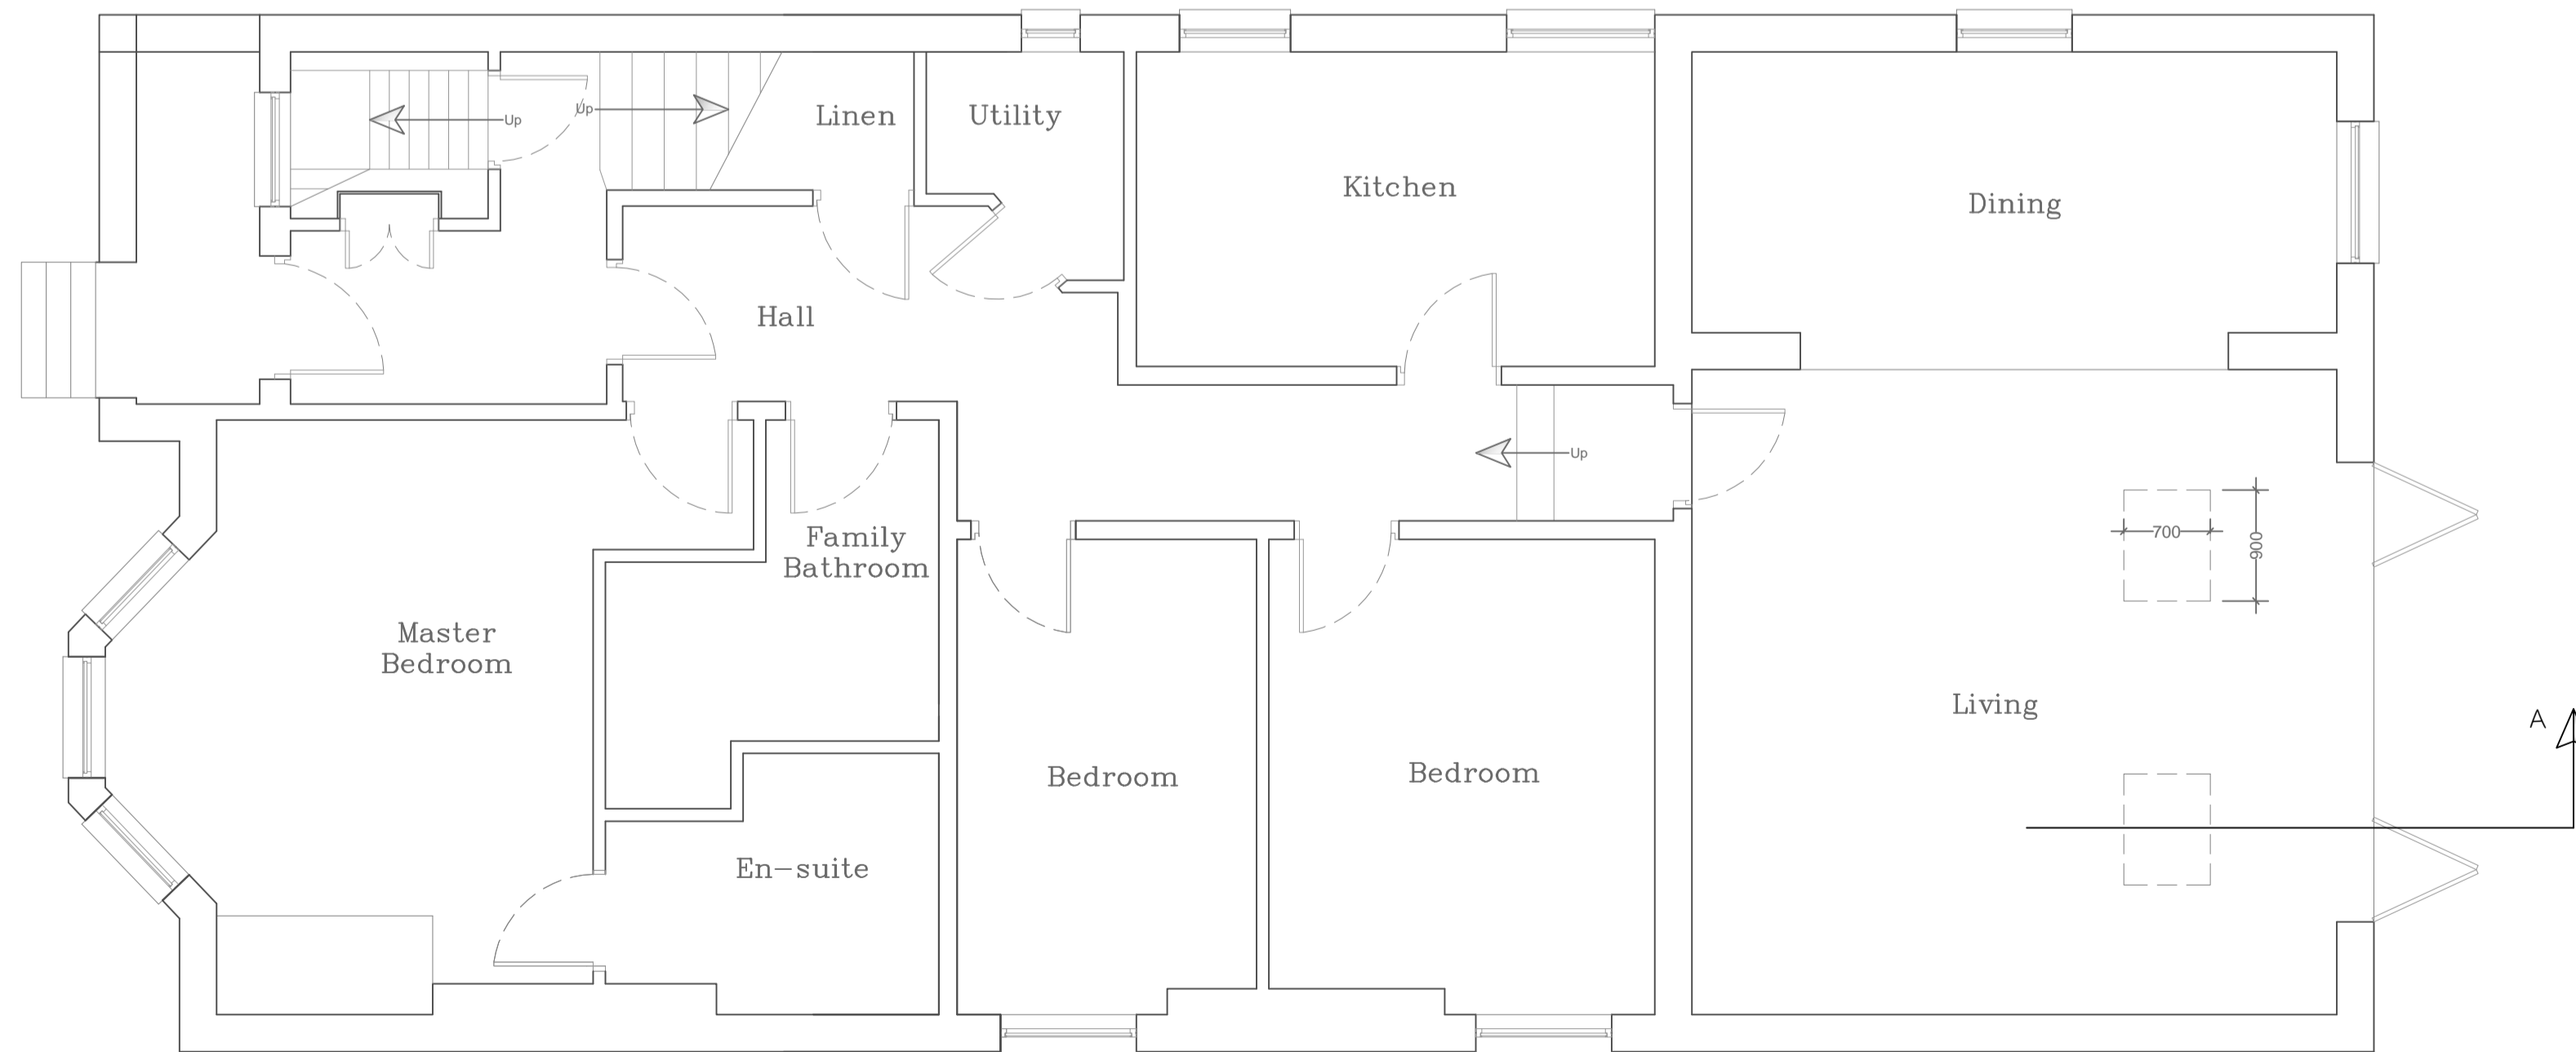


Side Elevation
As Proposed
Scale @ A1 1:100

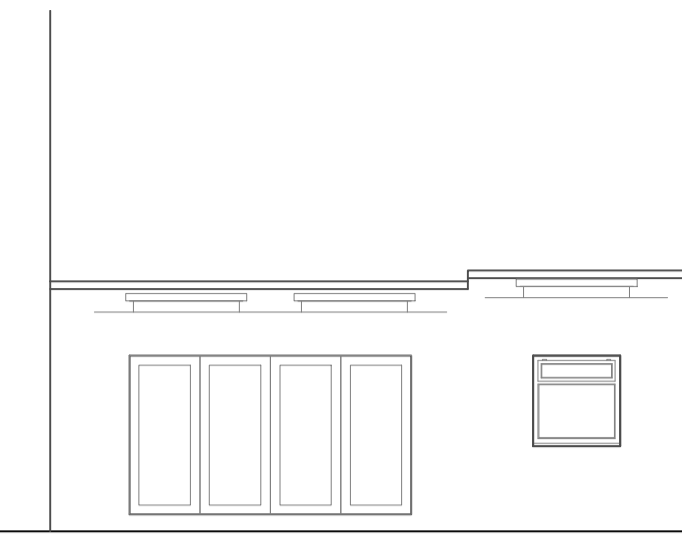


Rear Elevation
As Proposed
Scale @ A1 1:100




Side Elevation
As Existing
Scale @ A1 1:100

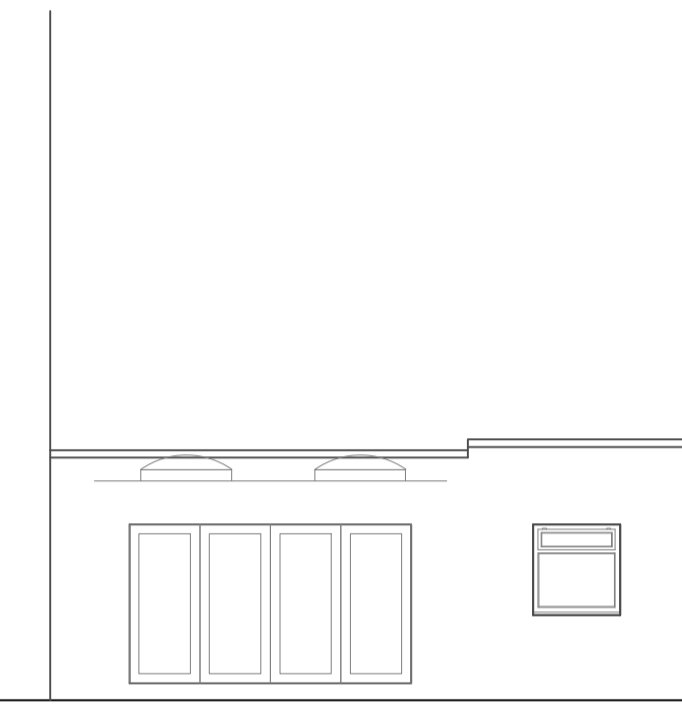


Rear Elevation
As Existing
Scale @ A1 1:100

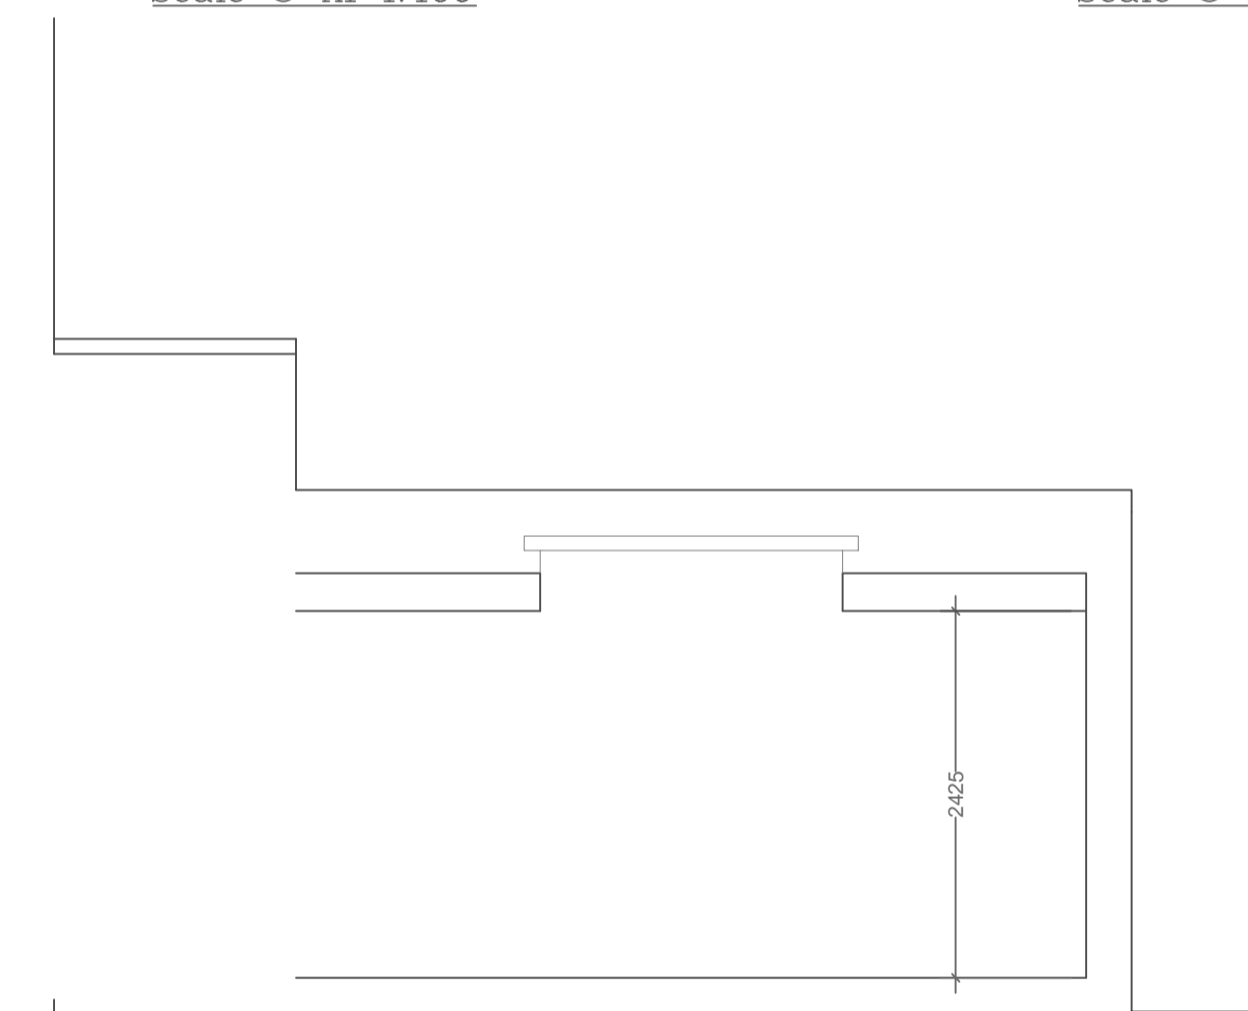

Section 'B'
As Proposed
Scale @ A1 1:100

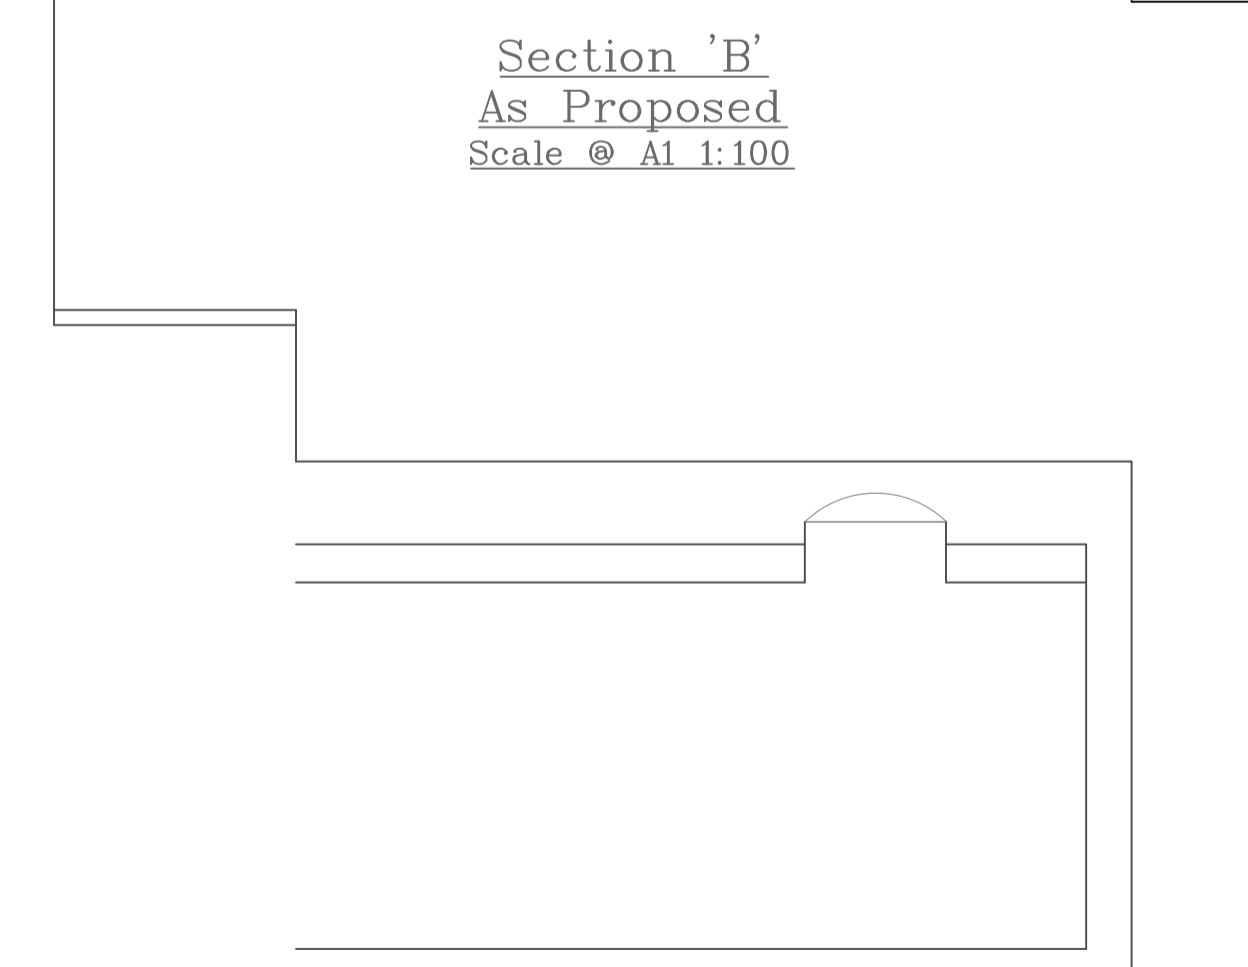

Section 'A'
As Existing
Scale @ A1 1:100

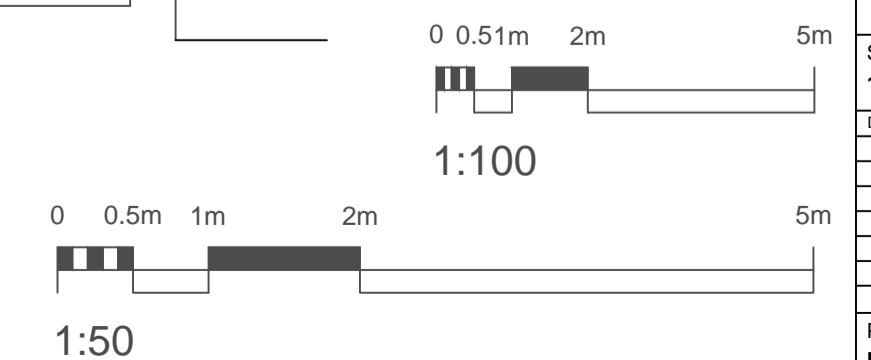

Online Architectural Drawing Services UK
Design, Planning, Layouts and Building Regulations
Phone: 01462 441968 Email: info@onlinedrawinguk.com
www.onlinedrawinguk.com

CLIENT
Mr Robble Walker
Flat 4, Ground Floor
4 Nassington Road
London
NW3 - 2UD

PROJECT TITLE
Addition of 3 roof lights.

DRAWING TITLE
Plans and Elevations as
Existing and Proposed

SCALE	DATE	DRN	
1:50/1:100 @ A1	Dec 2016	CL	
DATE	Notes	BY	REV
-	First Draft For Client Approval	-	-

Project Number
NW3 - 0832

Sheet
001

REV
A