


# ground floor plan as proposed

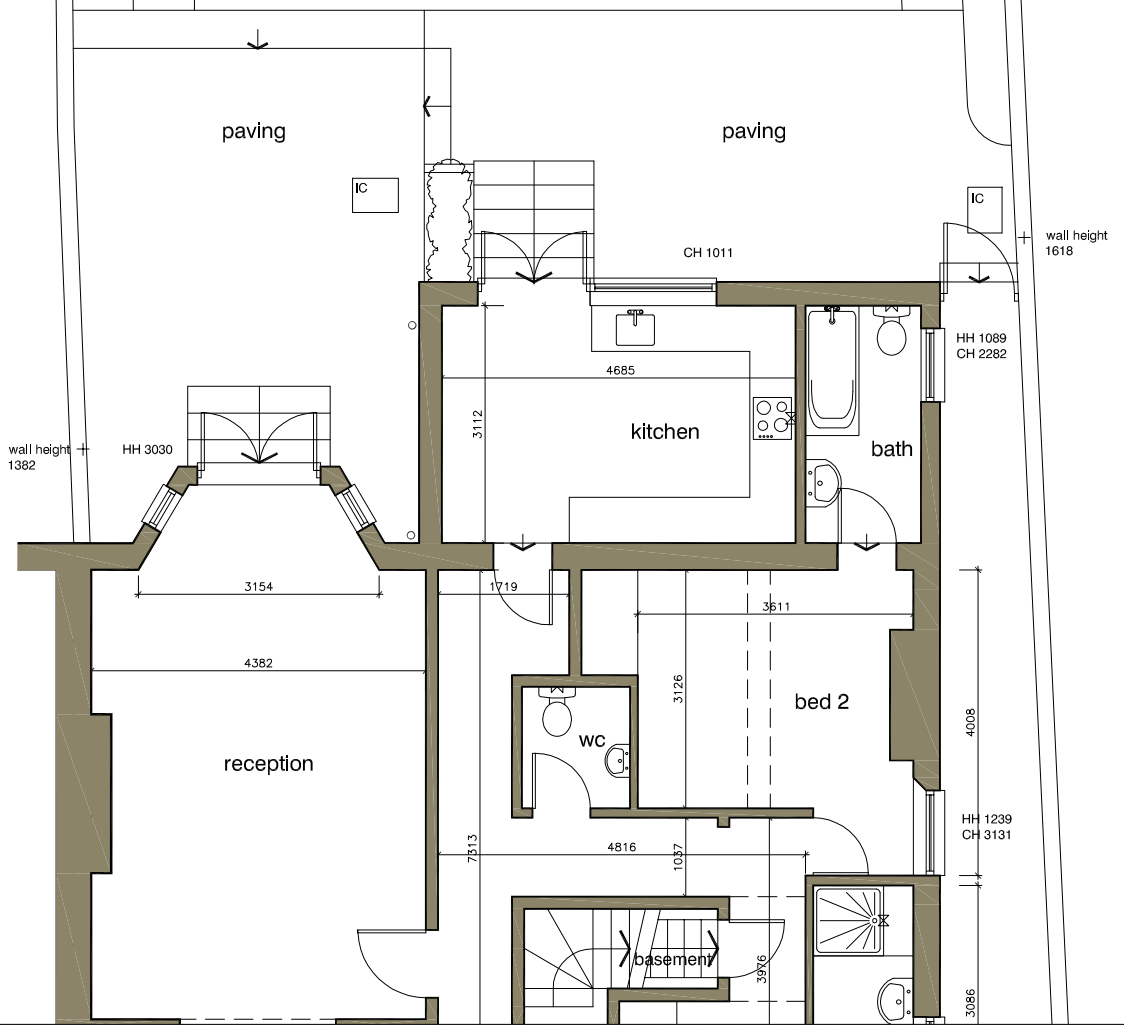

**DVM ARCHITECTS**

4a Murray Street . London . NW1 9RE  
Telephone 0207 485 2121 . Facsimile 0207 267 2527  
e-mail: studio@dvmarch.com

Client  
Christopher Ronus

Project  
Flat 1 50 Compayne Gdns  
London NW6 3RY

Title  
Ground Floor Plan  
as proposed

Scale 1:50	Date 16.12.16	Job No. 1897
Drawing No. 1897-GR13		Rev.

All dimensions are to be checked on site.  
© This drawing is copyright and remains the property of David & Victoria Mercer at all times and may not be reproduced in part or whole without written consent.