




Indicative North

All dimensions to be checked onsite.  
DO NOT SCALE THIS DRAWING


NOTES

© Copyright CHARLES BRICE LTD

This confidential drawing and the copyright is the property of Charles Brice Ltd and is not to be copied in any way nor disclosed to any third party without the written consent of Charles Brice Ltd.

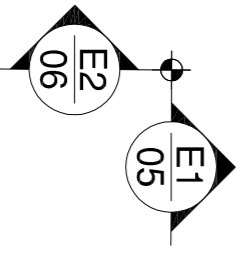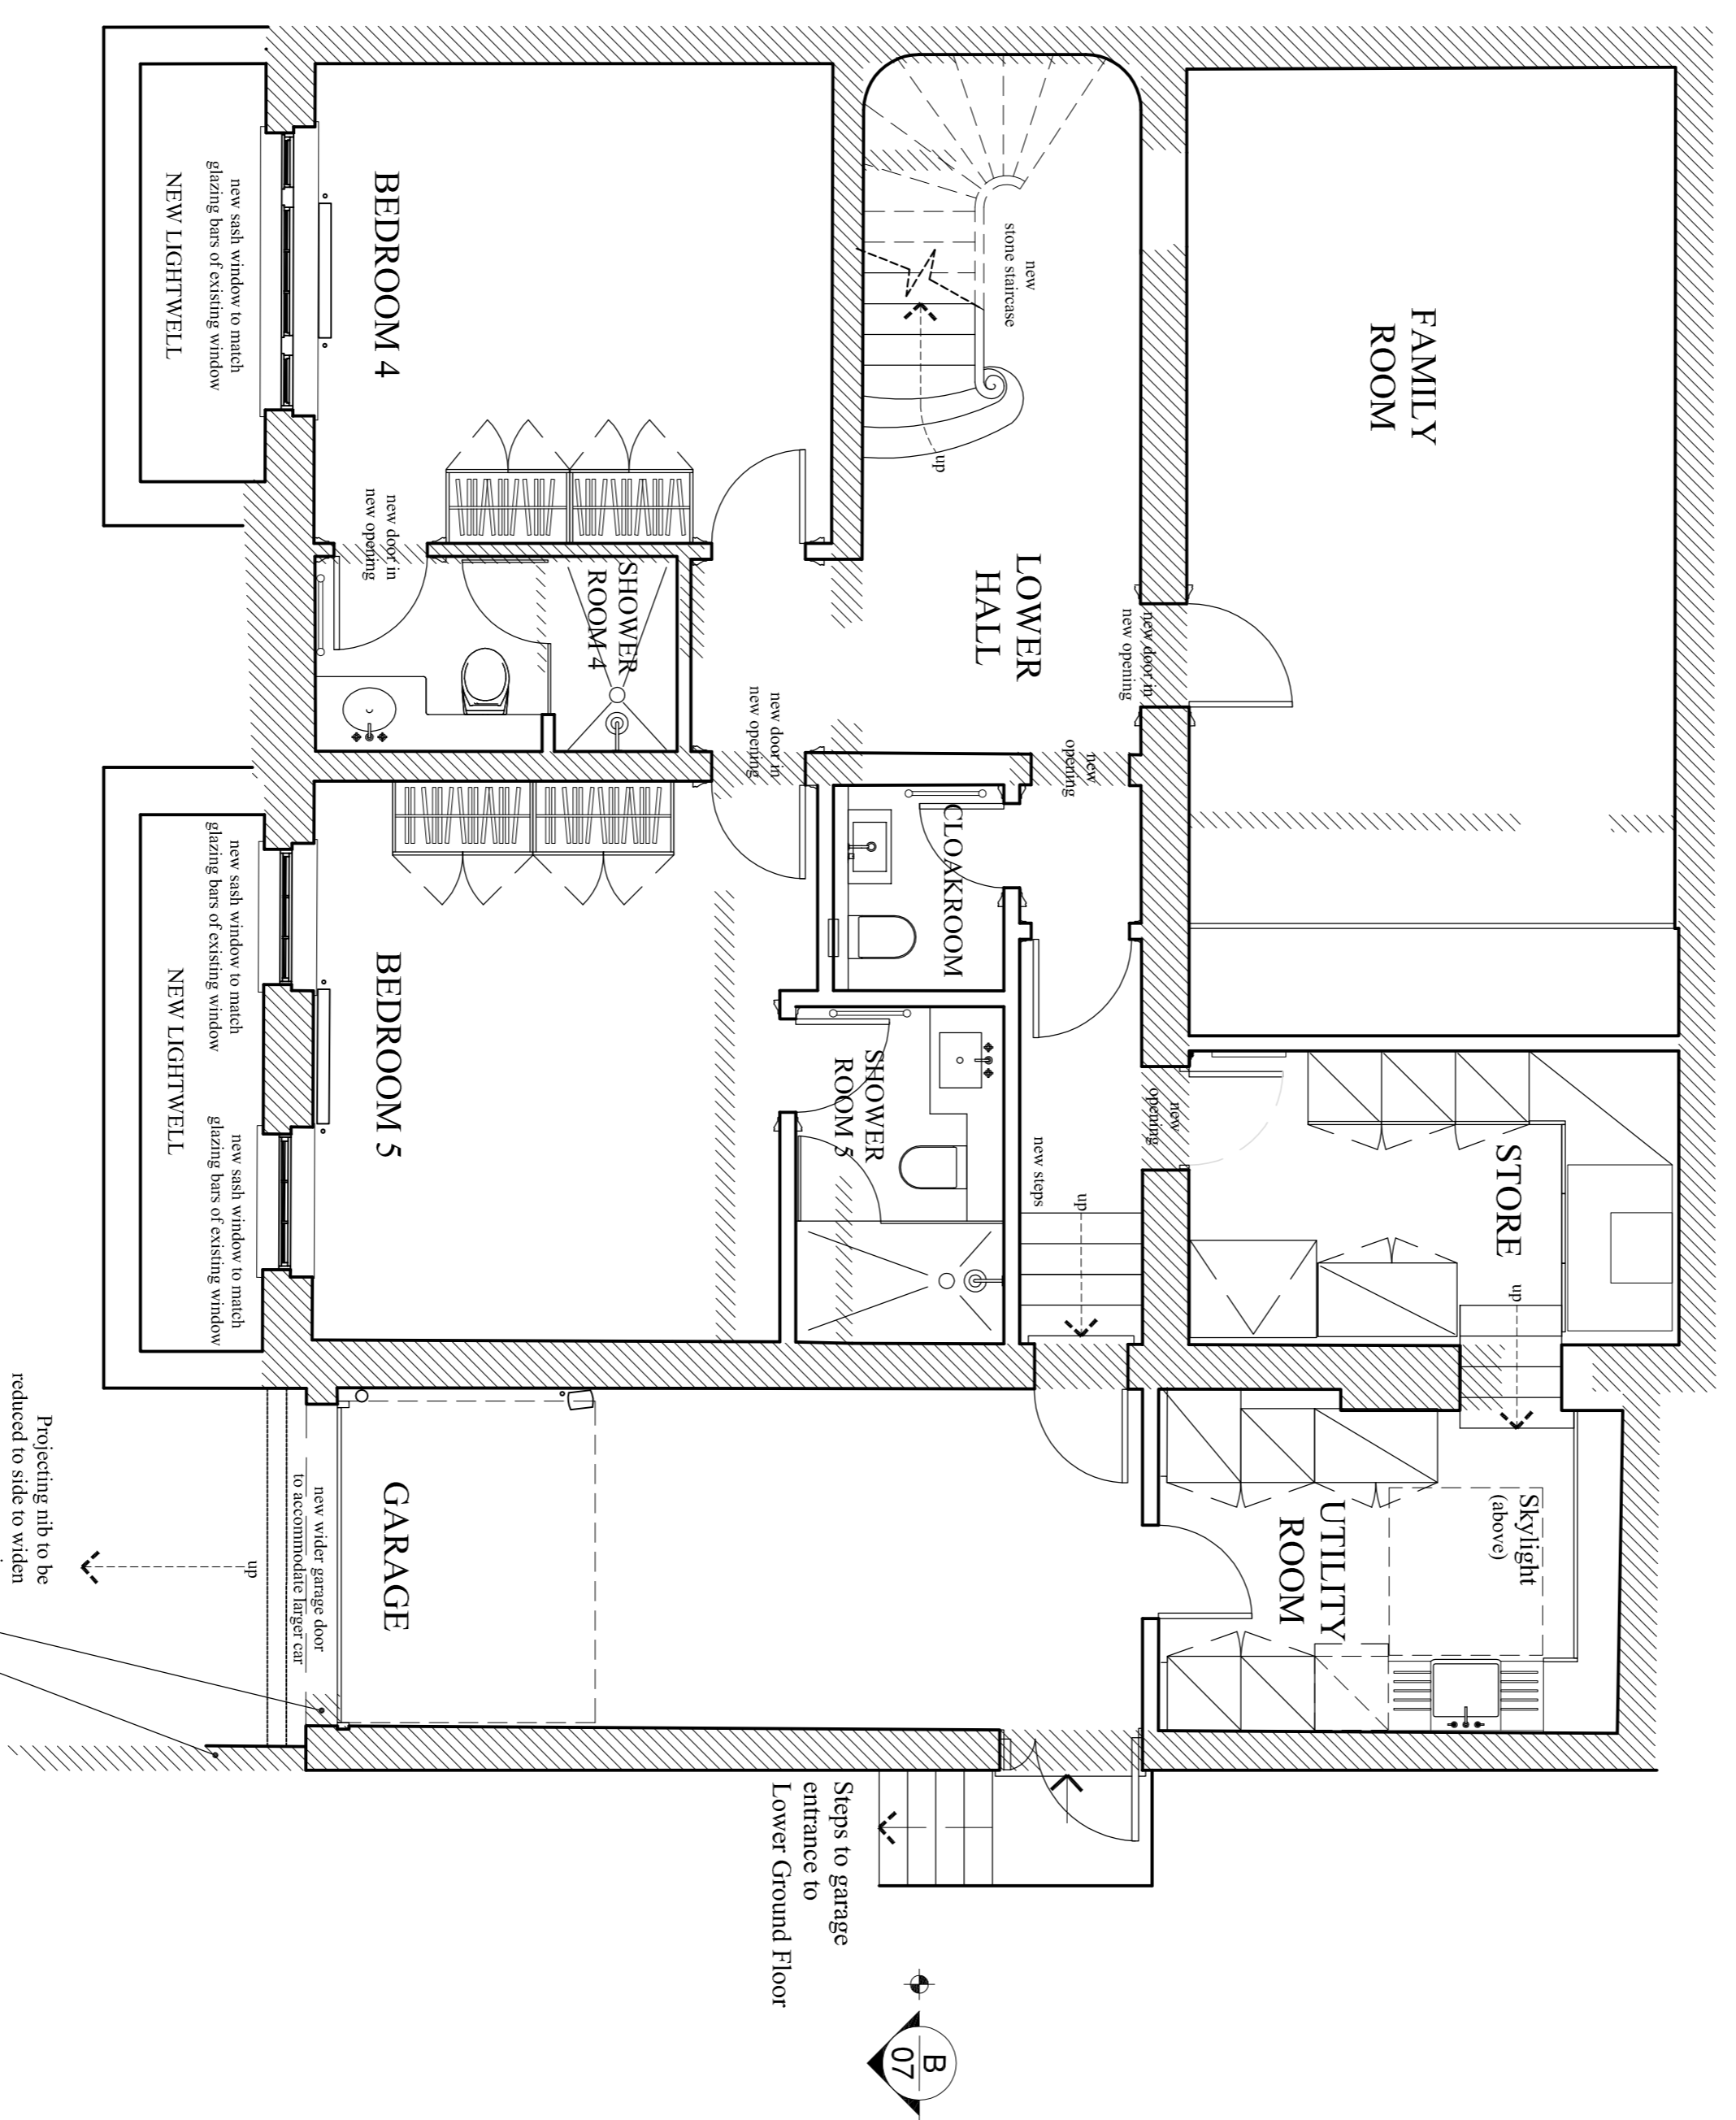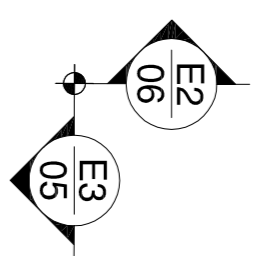


LOWER GROUND FLOOR PLAN - As Proposed

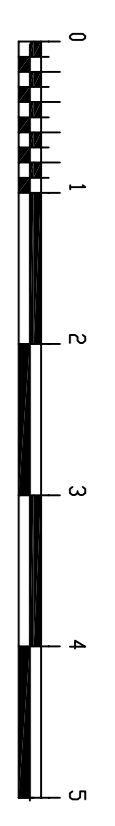

PLANNING

B	existing garage width retained & door with external steps added	04.01.17
A	wall moved to Family Room	25.05.16
REVISIONS		

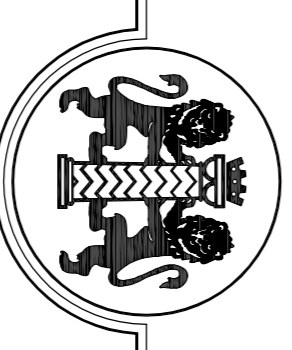

**CHARLES BRICE LTD**  
 95 YORK STREET  
 MARLYERONE  
 LONDON W1H 4QG  
 Td: 020 7491 1932 Fax: 020 7491 1952  
 Email: office@charlesbrice.co.uk  
 www.charlesbrice.co.uk

Title Lower Ground Floor Plan  
 - As Proposed

Project 15 Park Village West  
 London NW1 4AE

Client Mr & Mrs Gurbanov

Scale	Date	Drawn By
1:50@A1	Mar 2016	db
Job Number	Drawing Number	Revision
885	PL01	B