


All dimensions to be checked onsite
DO NOT SCALE THIS DRAWING



NOTES

© Copyright CHARLES BRICE LTD

This confidential drawing and the copyright is the property of Charles Brice Ltd and in no way to be copied in any way, nor disclosed to any third party without the written consent of Charles Brice Ltd.

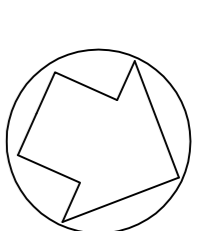


Indicative North

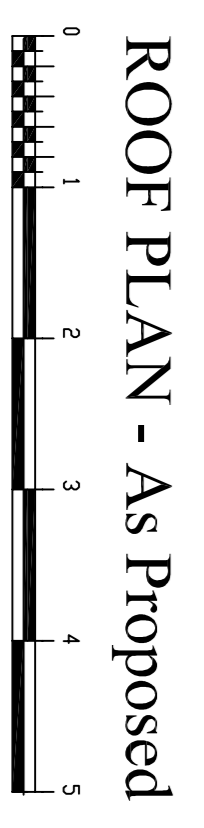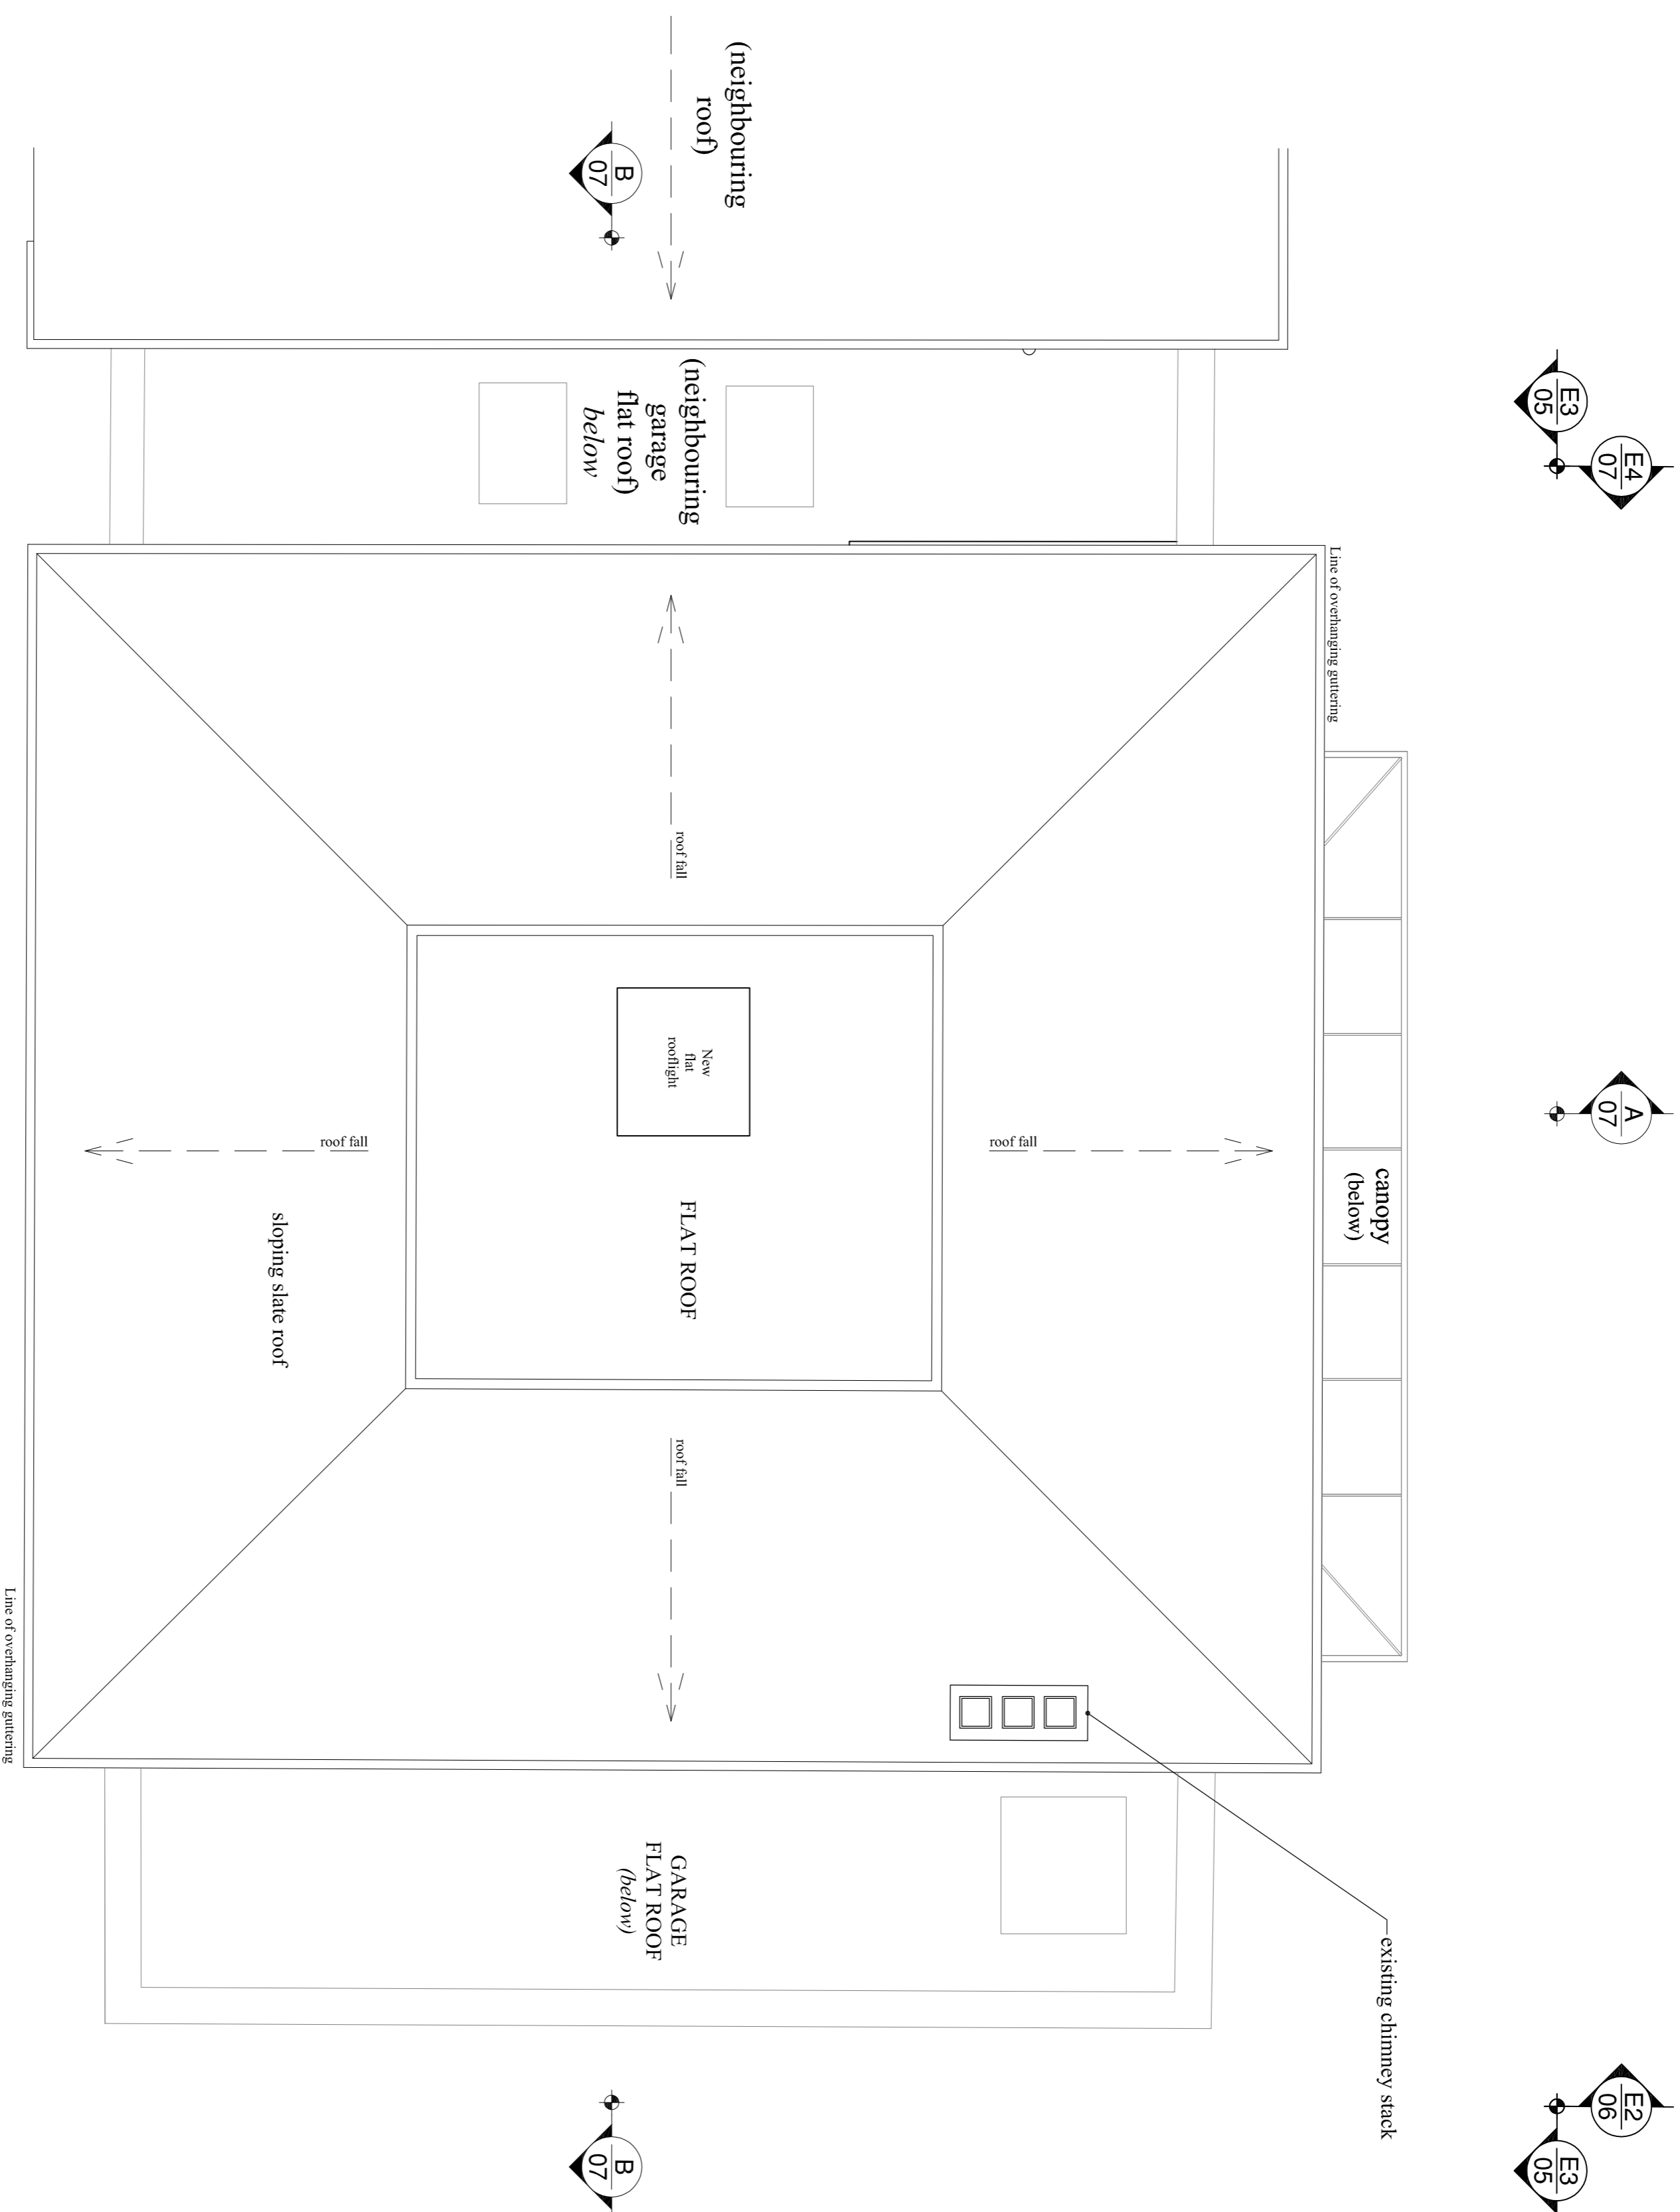

ROOF PLAN - As Proposed

PLANNING		
B	existing garage width retained & door with external steps added	04.01.17
A	regency-style canopy added	25.05.16
REVISIONS		



CHARLES BRICE LTD
 95 YORK STREET
 MARXTLEBONE
 LONDON W1H 4QG
 Td: 020 7491 1932 Fax: 020 7491 1952
 Email: office@charlesbrice.co.uk
 www.charlesbrice.co.uk

Title Roof Plan - As Proposed		
Client Mr & Mrs Gurbanov		
Project 15 Park Village West London NW1 4AE		
Scale 1:50@A1	Date Mar 2016	Drawn By db
Job Number 885	Drawing Number PL04	Revision B