




EXISTING/PROPOSED BASEMENT FLOOR

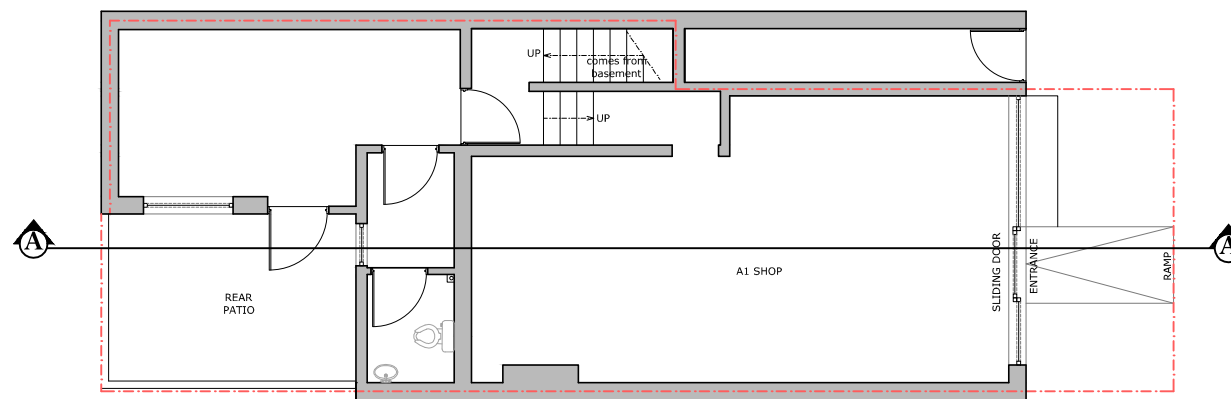

EXISTING GROUND FLOOR

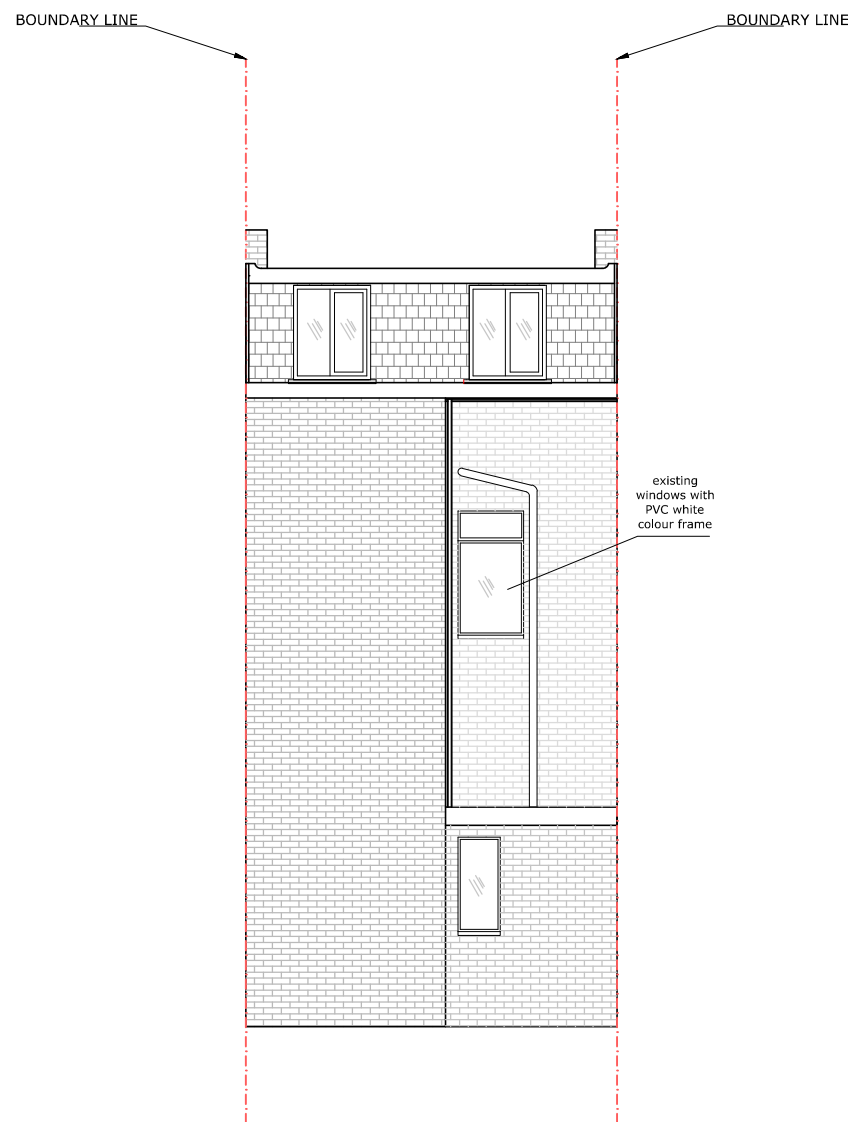

EXISTING REAR ELEVATION

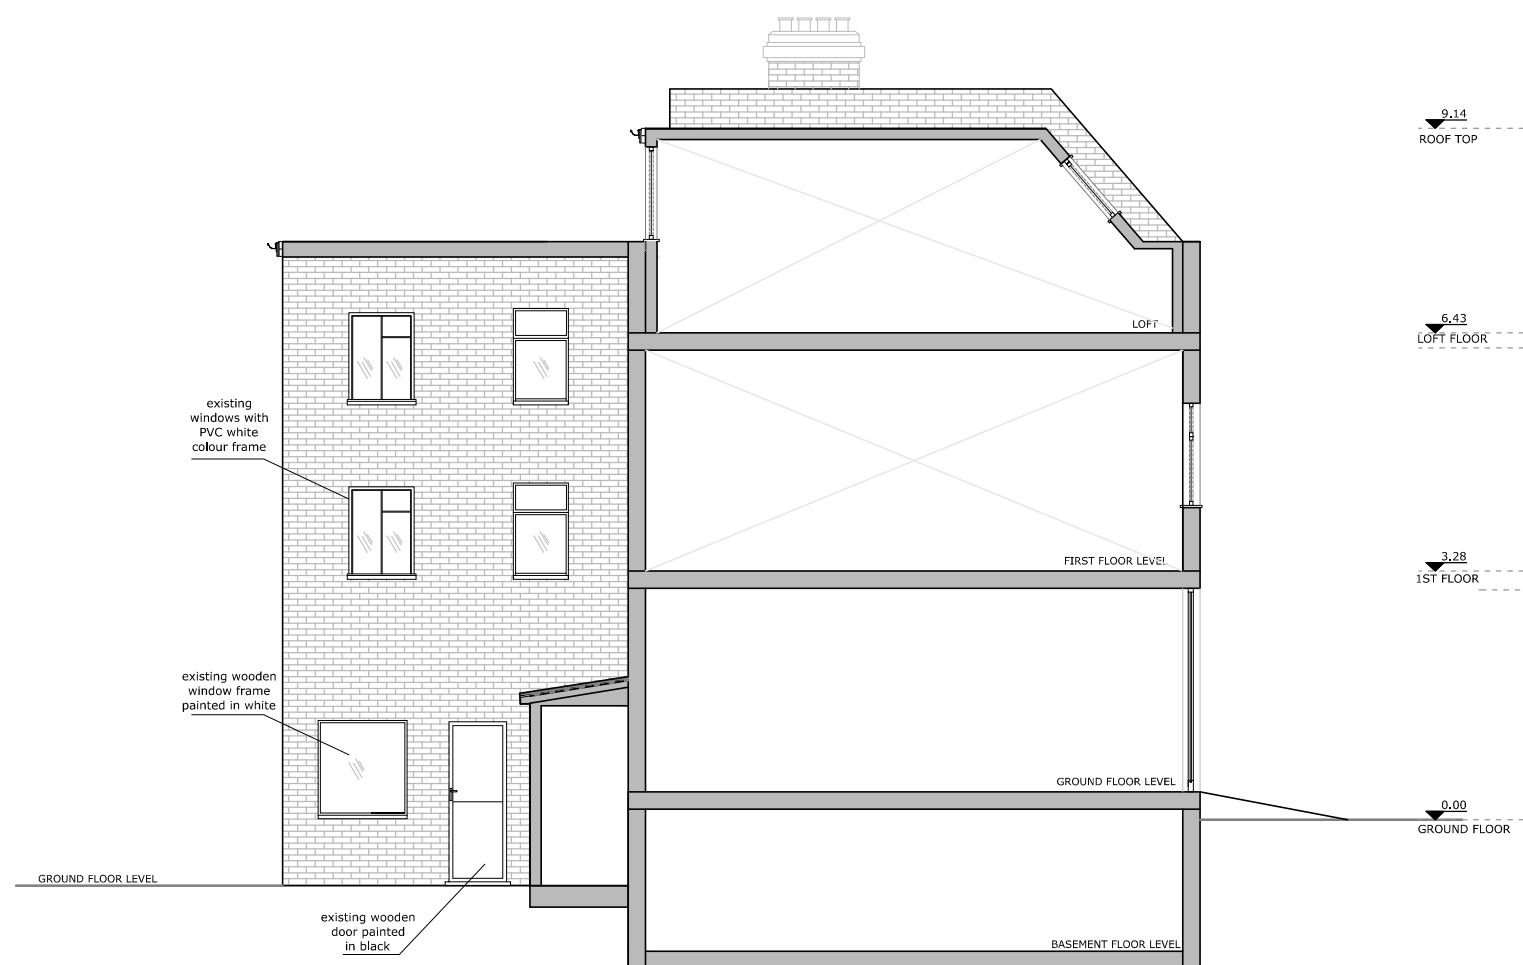

EXISTING SECTION A-A



ARCHITECTURE / PLANNING / LICENSING
 Unit 17, Ashley House, Ashley Road
 London N17 9LZ
 020 8801 6601 / 0 7879 999 178
 www.advancepl.co.uk
 info@advancepl.co.uk

PLEASE NOTE

1. All dimensions to be verified on site.
2. All dimensions are in millimeters.
3. No work shall commence until all approvals and agreements have been obtained. These include, Planning, Building Regulations, Thames Water and party Wall.
4. The Copyright of this drawing belong to Advance Planning and Licensing Limited.

Date 11/01/17

Scale (@ A3) 1 : 100



Drawn by AZ

Checked by KK

PROJECT STATUS	PLANNING	
	EXISTING	
PROJECT	5 Mansfield Road NW3 2JD	
SHEET	PLANS	
JOB No.	16.109	
DRAWING NUMBER	P 101	REV