
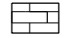


Existing bricks from demolition to be carefully cleaned and re-used in the areas that are to be bricked up (indicated on the drawings as part of proposed works).

 Brick to match existing

All new windows and doors to be painted timber to match existing unless otherwise stated.

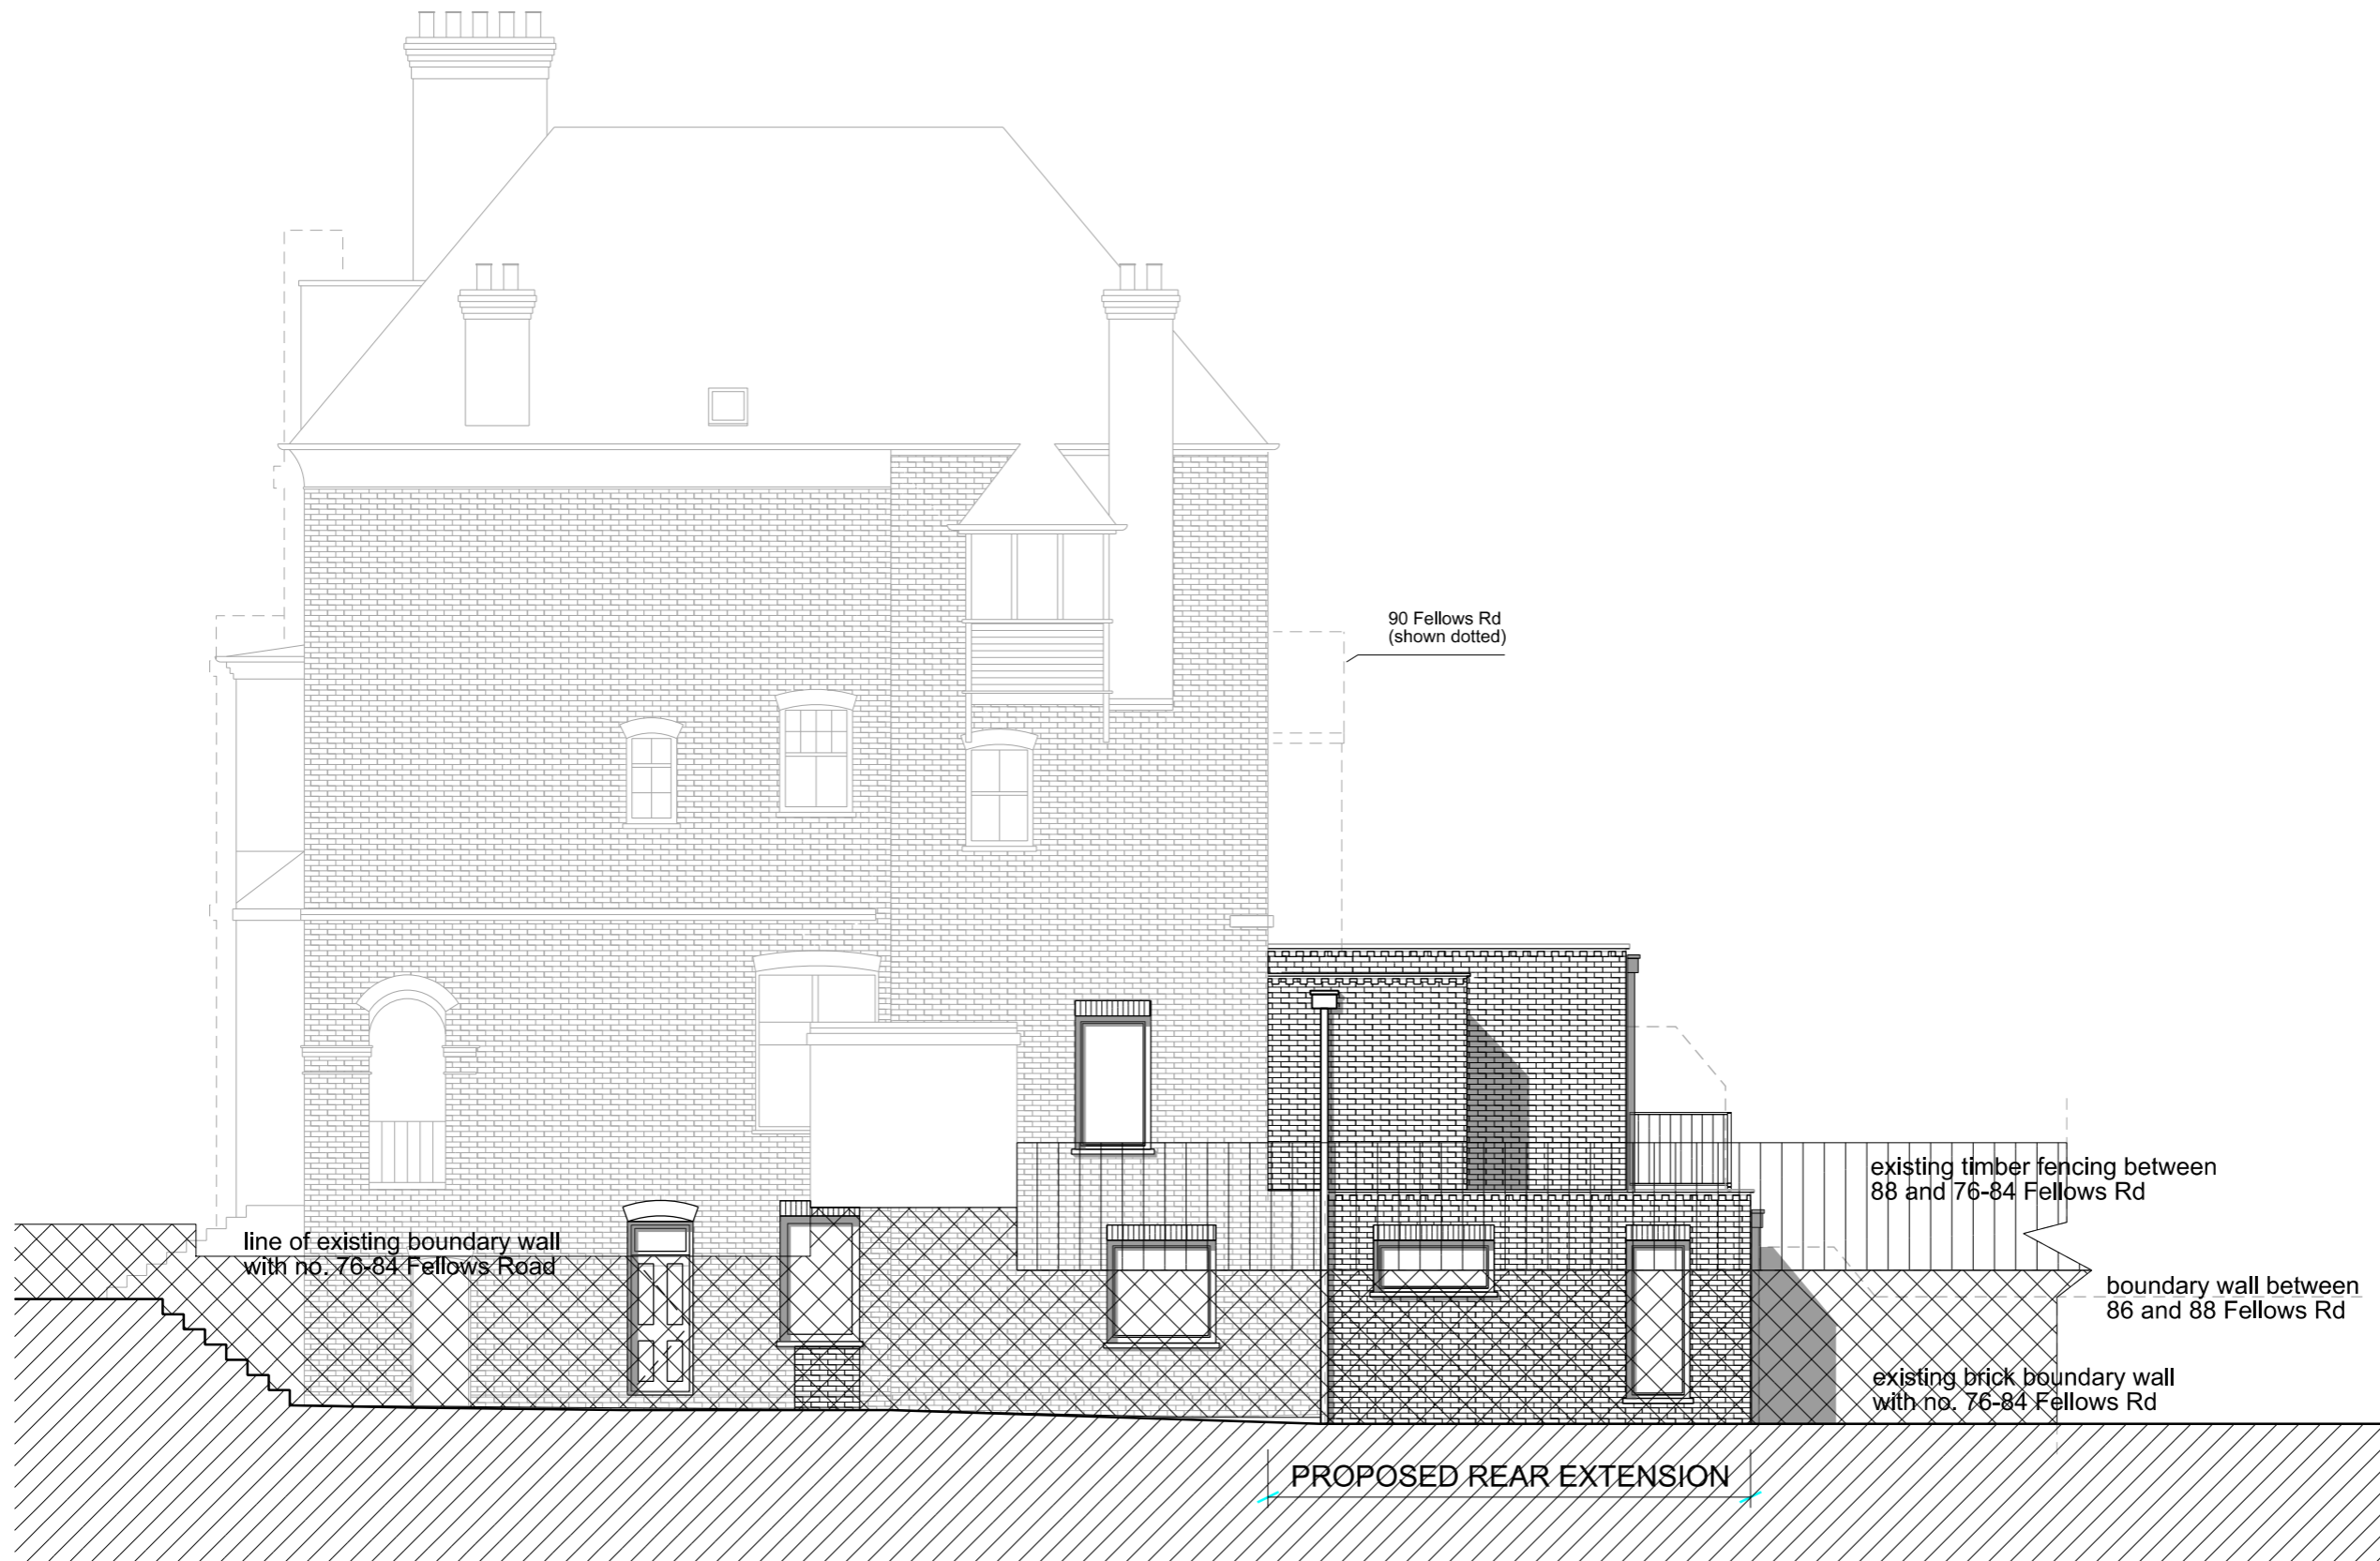

Proposed East Side Elevation

Rev	Date	Revision
F	12/01/17	General note added referring to window material following LPA comments
E	31/08/16	Elevation amended to remove west wing following LPA comments
D	18.05.16	New window to porch omitted
C	03/03/16	drawing revised, comments added
B	19/02/16	revised following daylight consultants' comments
A	01/02/16	revised following planning consultants' comments

Partner	Drawn	Date
CW	JKB	Nov 2015

Scale
1:100 @ A3

Project
86 Fellows Road

Title
Proposed East Elevation

Drawing No
15160-OA-B1-071-E-E

Status	Revision
PRELIMINARY	F

