




A PROPOSED PART 1ST FLOOR PLAN
P02 1:100@A3

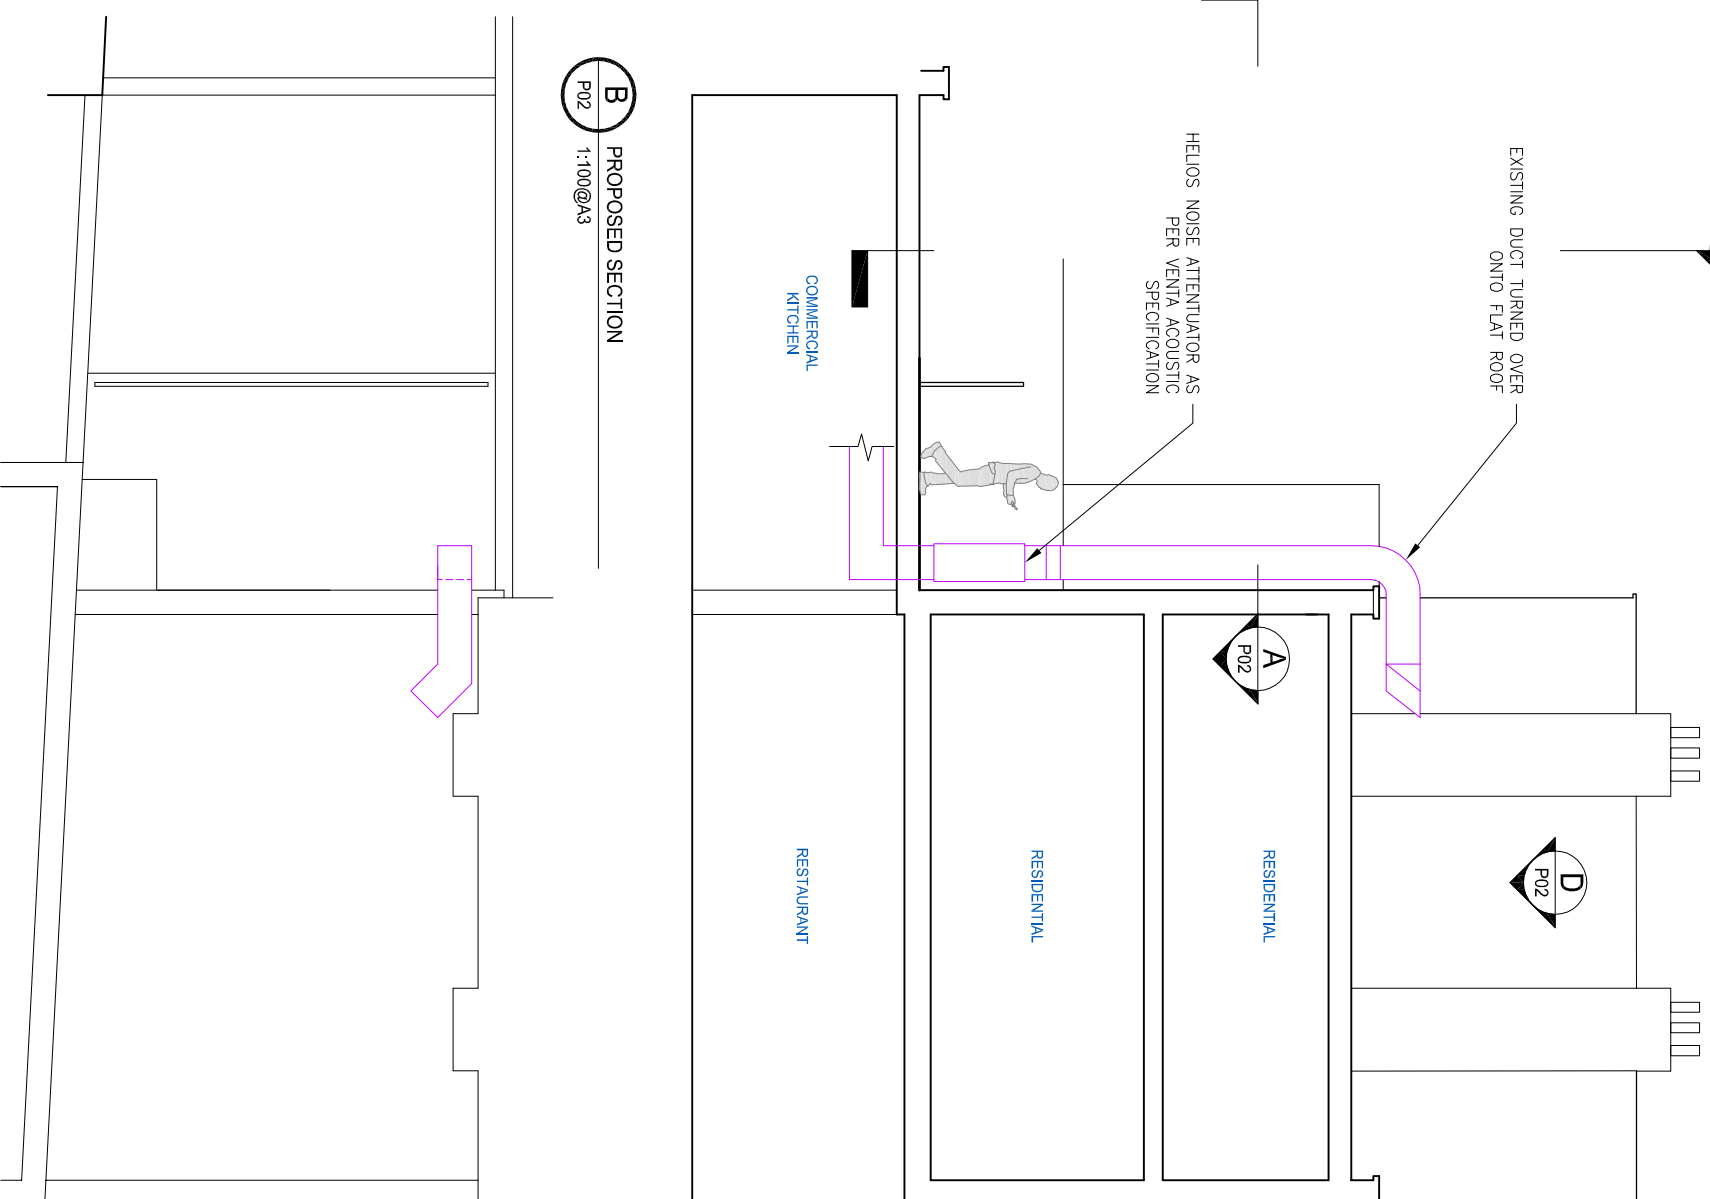

B PROPOSED SECTION
P02 1:100@A3

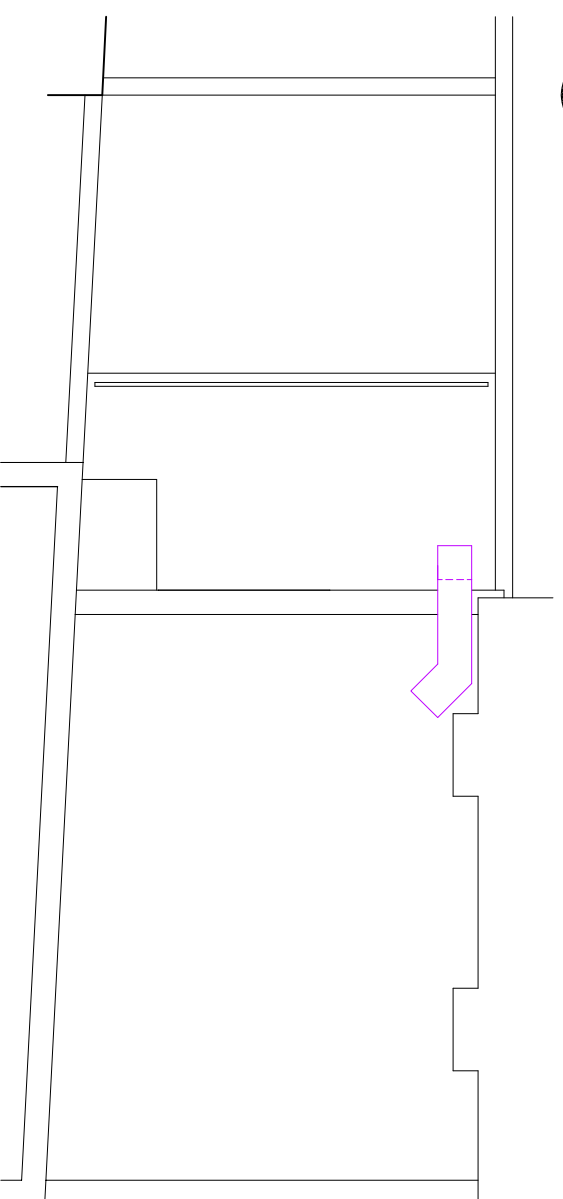

D PROPOSED UPPER ROOF PLAN
P02 1:100@A3

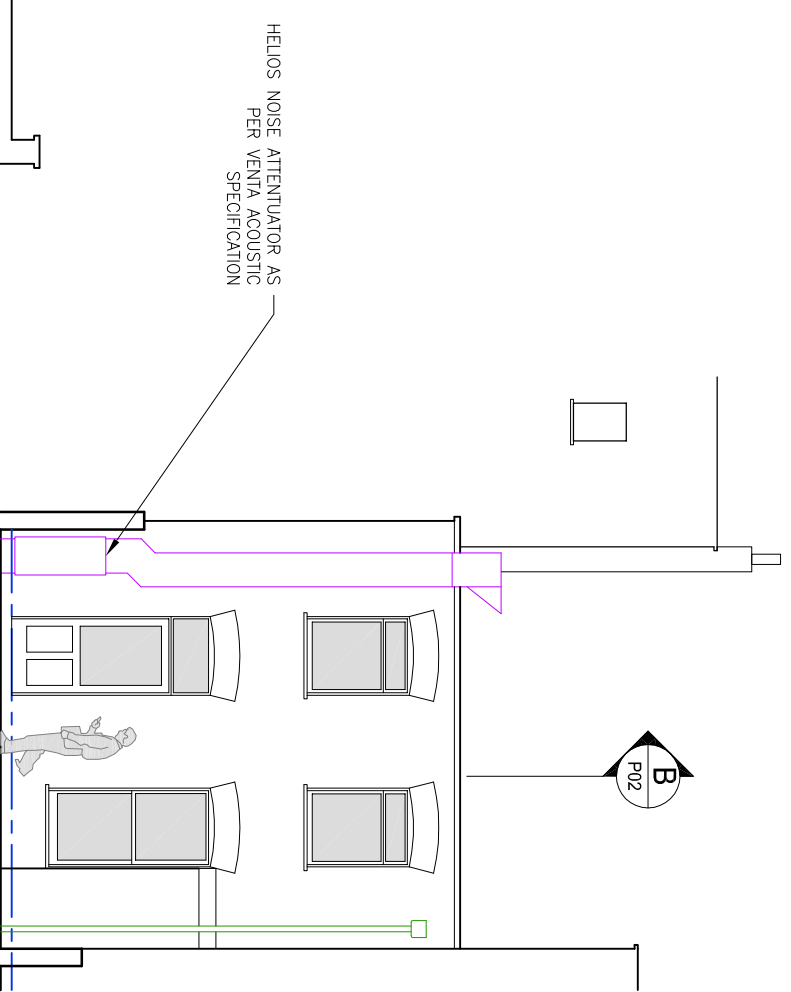

C PROPOSED REAR ELEVATION/SECTION
P02 1:100@A3

NOTES:
DO NOT SCALE DIRECTLY FROM AUTOCAD FILE. ALL DIMENSIONS TO BE VERIFIED ON SITE PRIOR TO INSTALLATION OR FABRICATION. PROPOSALS SUBJECT TO ALL NECESSARY STATUTORY CONSENTS.
DRAWINGS HAVE BEEN PREPARED FROM A VISUAL SURVEY OF THE PROPERTY AND ORDNANCE SURVEY DATA AND ARE NOT THE RESULT OF A FULL MEASURED SURVEY BY THIS PRACTICE

REV. DESCRIPTION	NOTES : IF IN DOUBT, ASK. DO NOT SCALE DIRECTLY FROM DRAWING. DO NOT DIMENSION DIRECTLY FROM AUTOCAD FILE. ALL DIMENSIONS TO BE VERIFIED ON SITE PRIOR TO INSTALLATION OR FABRICATION. PROPOSALS SUBJECT TO ALL NECESSARY STATUTORY CONSENTS. DRAWINGS HAVE BEEN PREPARED FROM A VISUAL SURVEY OF THE PROPERTY AND ORDNANCE SURVEY DATA AND ARE NOT THE RESULT OF A FULL MEASURED SURVEY BY THIS PRACTICE	CLIENT: LONDON MEAT EMPORIUM LTD	PROJECT: BEEF & BREW 323 KENTISH TOWN ROAD LONDON NWS 2TU	TITLE: EXTRACT DUCT & EQUIPMENT PROPOSED ARRANGEMENT	287 Stoke Newington Church St London N16 9JH	M.07768 878 662 E. steveevans287@gmail.com	STEPHEN EVANS ARCHITECT	SCALE: 1:100@A3	DATE: DEC '16	DRWN: SE	CHECKED: SE	JOB NO: 303 - P02	DRG NO: D	REV: D
------------------	---	-------------------------------------	--	--	---	---	----------------------------	--------------------	------------------	-------------	----------------	----------------------	--------------	-----------