




Proposed Rear Elevation
scale 1:50 @ A2

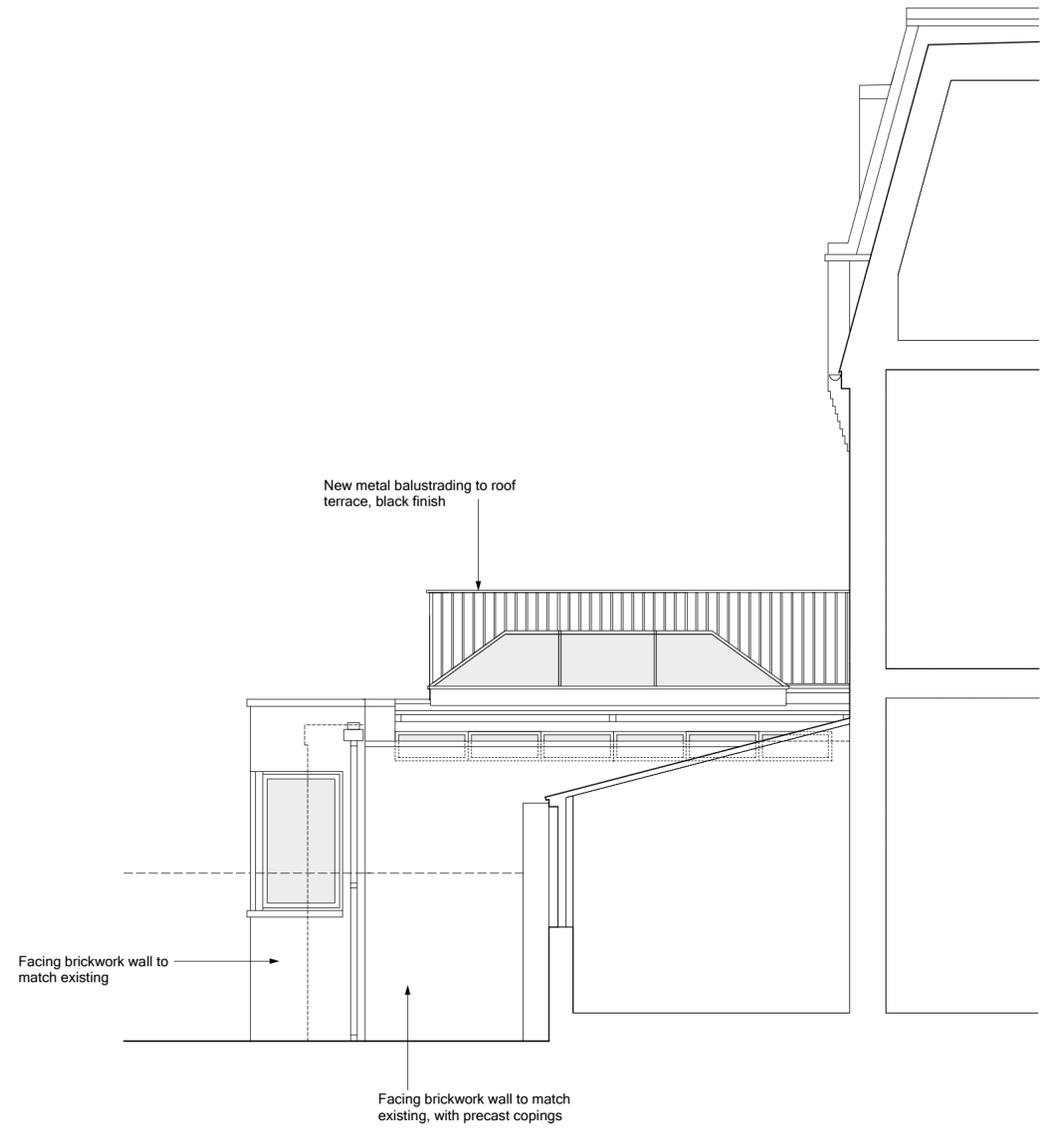

Proposed Side Elevation (Section)
scale 1:50 @ A2



Note:	Date	Description	Rev.
All dimensions to be checked on site. Any discrepancies to be reported to the Contract Administrator.	17.01.17	Revised elevations: boundary wall reduced in height, roof terrace size reduced (railing moved back)	A

Project: Ground Floor Flat, 41 Aberdare Gardens, London NW6		Title: Proposed Rear & Side Elevations	
Client:	Date: 11.11.16	Scale: 1:50 @ A2	
Dwg no.: 150-06	Rev: A	Status: PLANNING	
ben lumley/Architect 43 Molewood Road, Hertford, Herts SG14 3AQ. T 01992 303693 email: ben.lumley@ntlworld.com			