

No 11

No 13

higher garden

lower garden

living/
dining

kitchen

hall

entrance

bath
room


guest
bedroom

main
bedroom

en
suite

lightwell

Regents Park Road

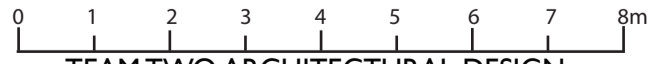

TEAM TWO ARCHITECTURAL DESIGN


11 Regents Park Road	DWG No. EP01
existing ground floor plan	Scale 1:100 at A3



No 9

No 11

No 13

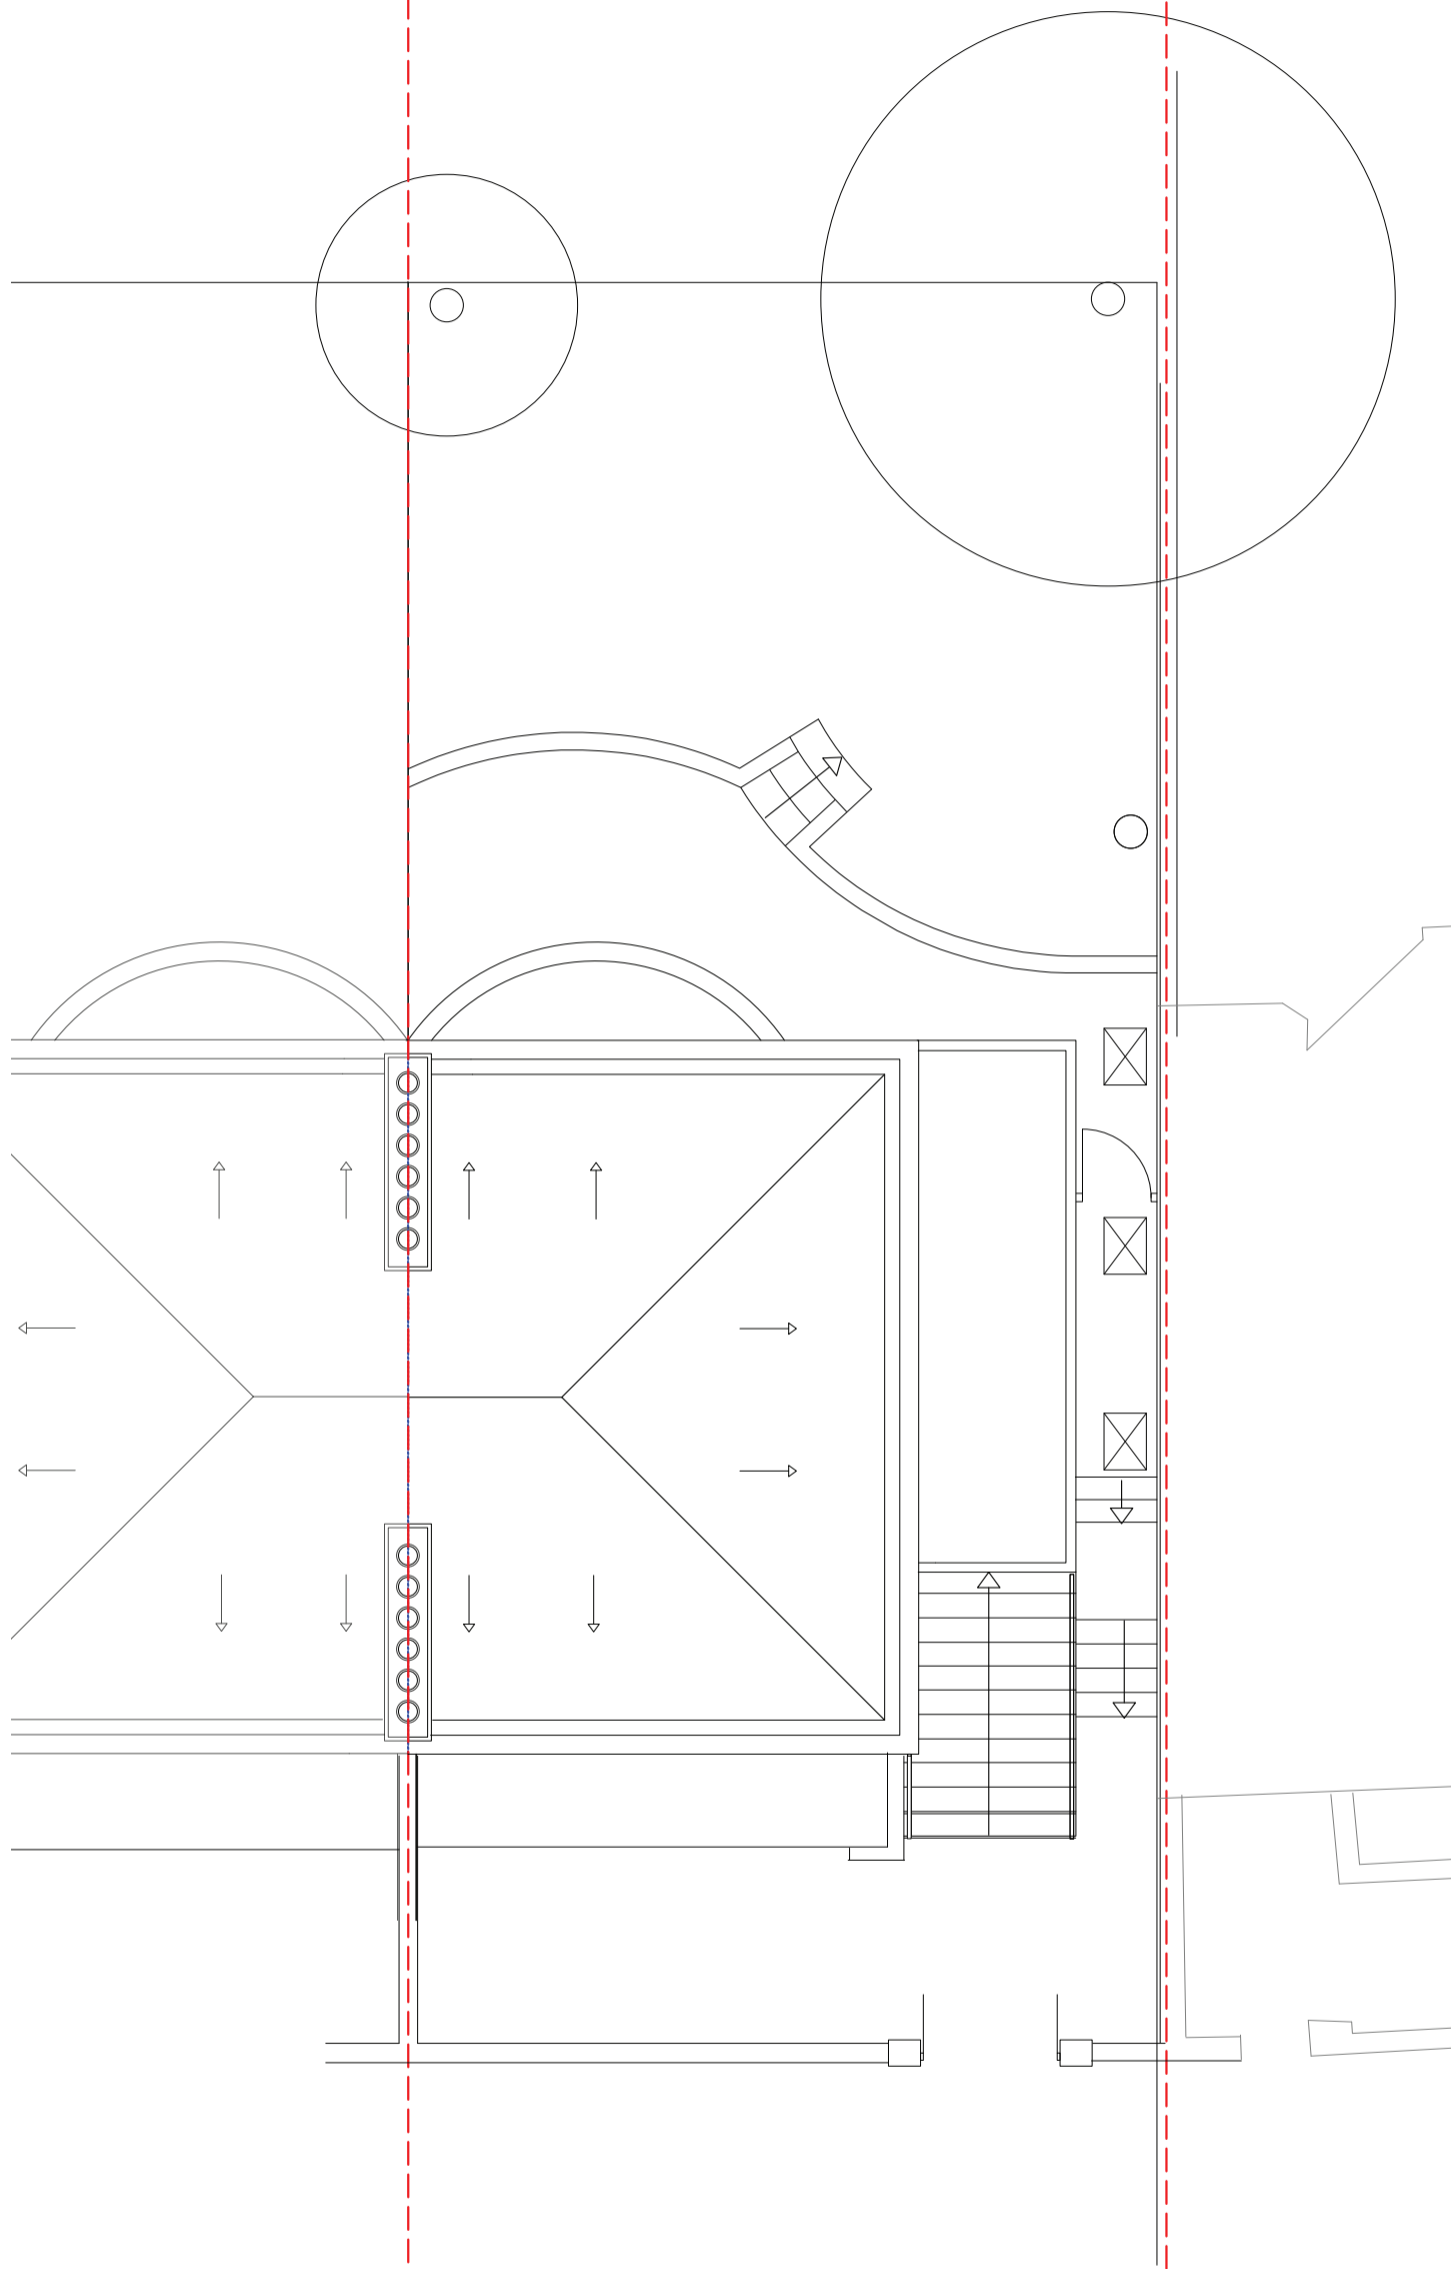

Regents Park Road



TEAM TWO ARCHITECTURAL DESIGN

11 Regents Park Road

DWG No. EP02

existing roof plan

Scale 1:100 at A3







0 0.5 1 1.5 2 2.5 3 3.5 4m

TEAM TWO ARCHITECTURAL DESIGN

11 Regents Park Road


DWG No. EE02

existing side elevation

Scale 1:50 at A2




higher garden
ground line

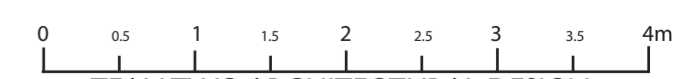

TEAM TWO ARCHITECTURAL DESIGN

11 Regents Park Road	DWG No. EE03
existing rear elevation	Scale 1:50 at A2

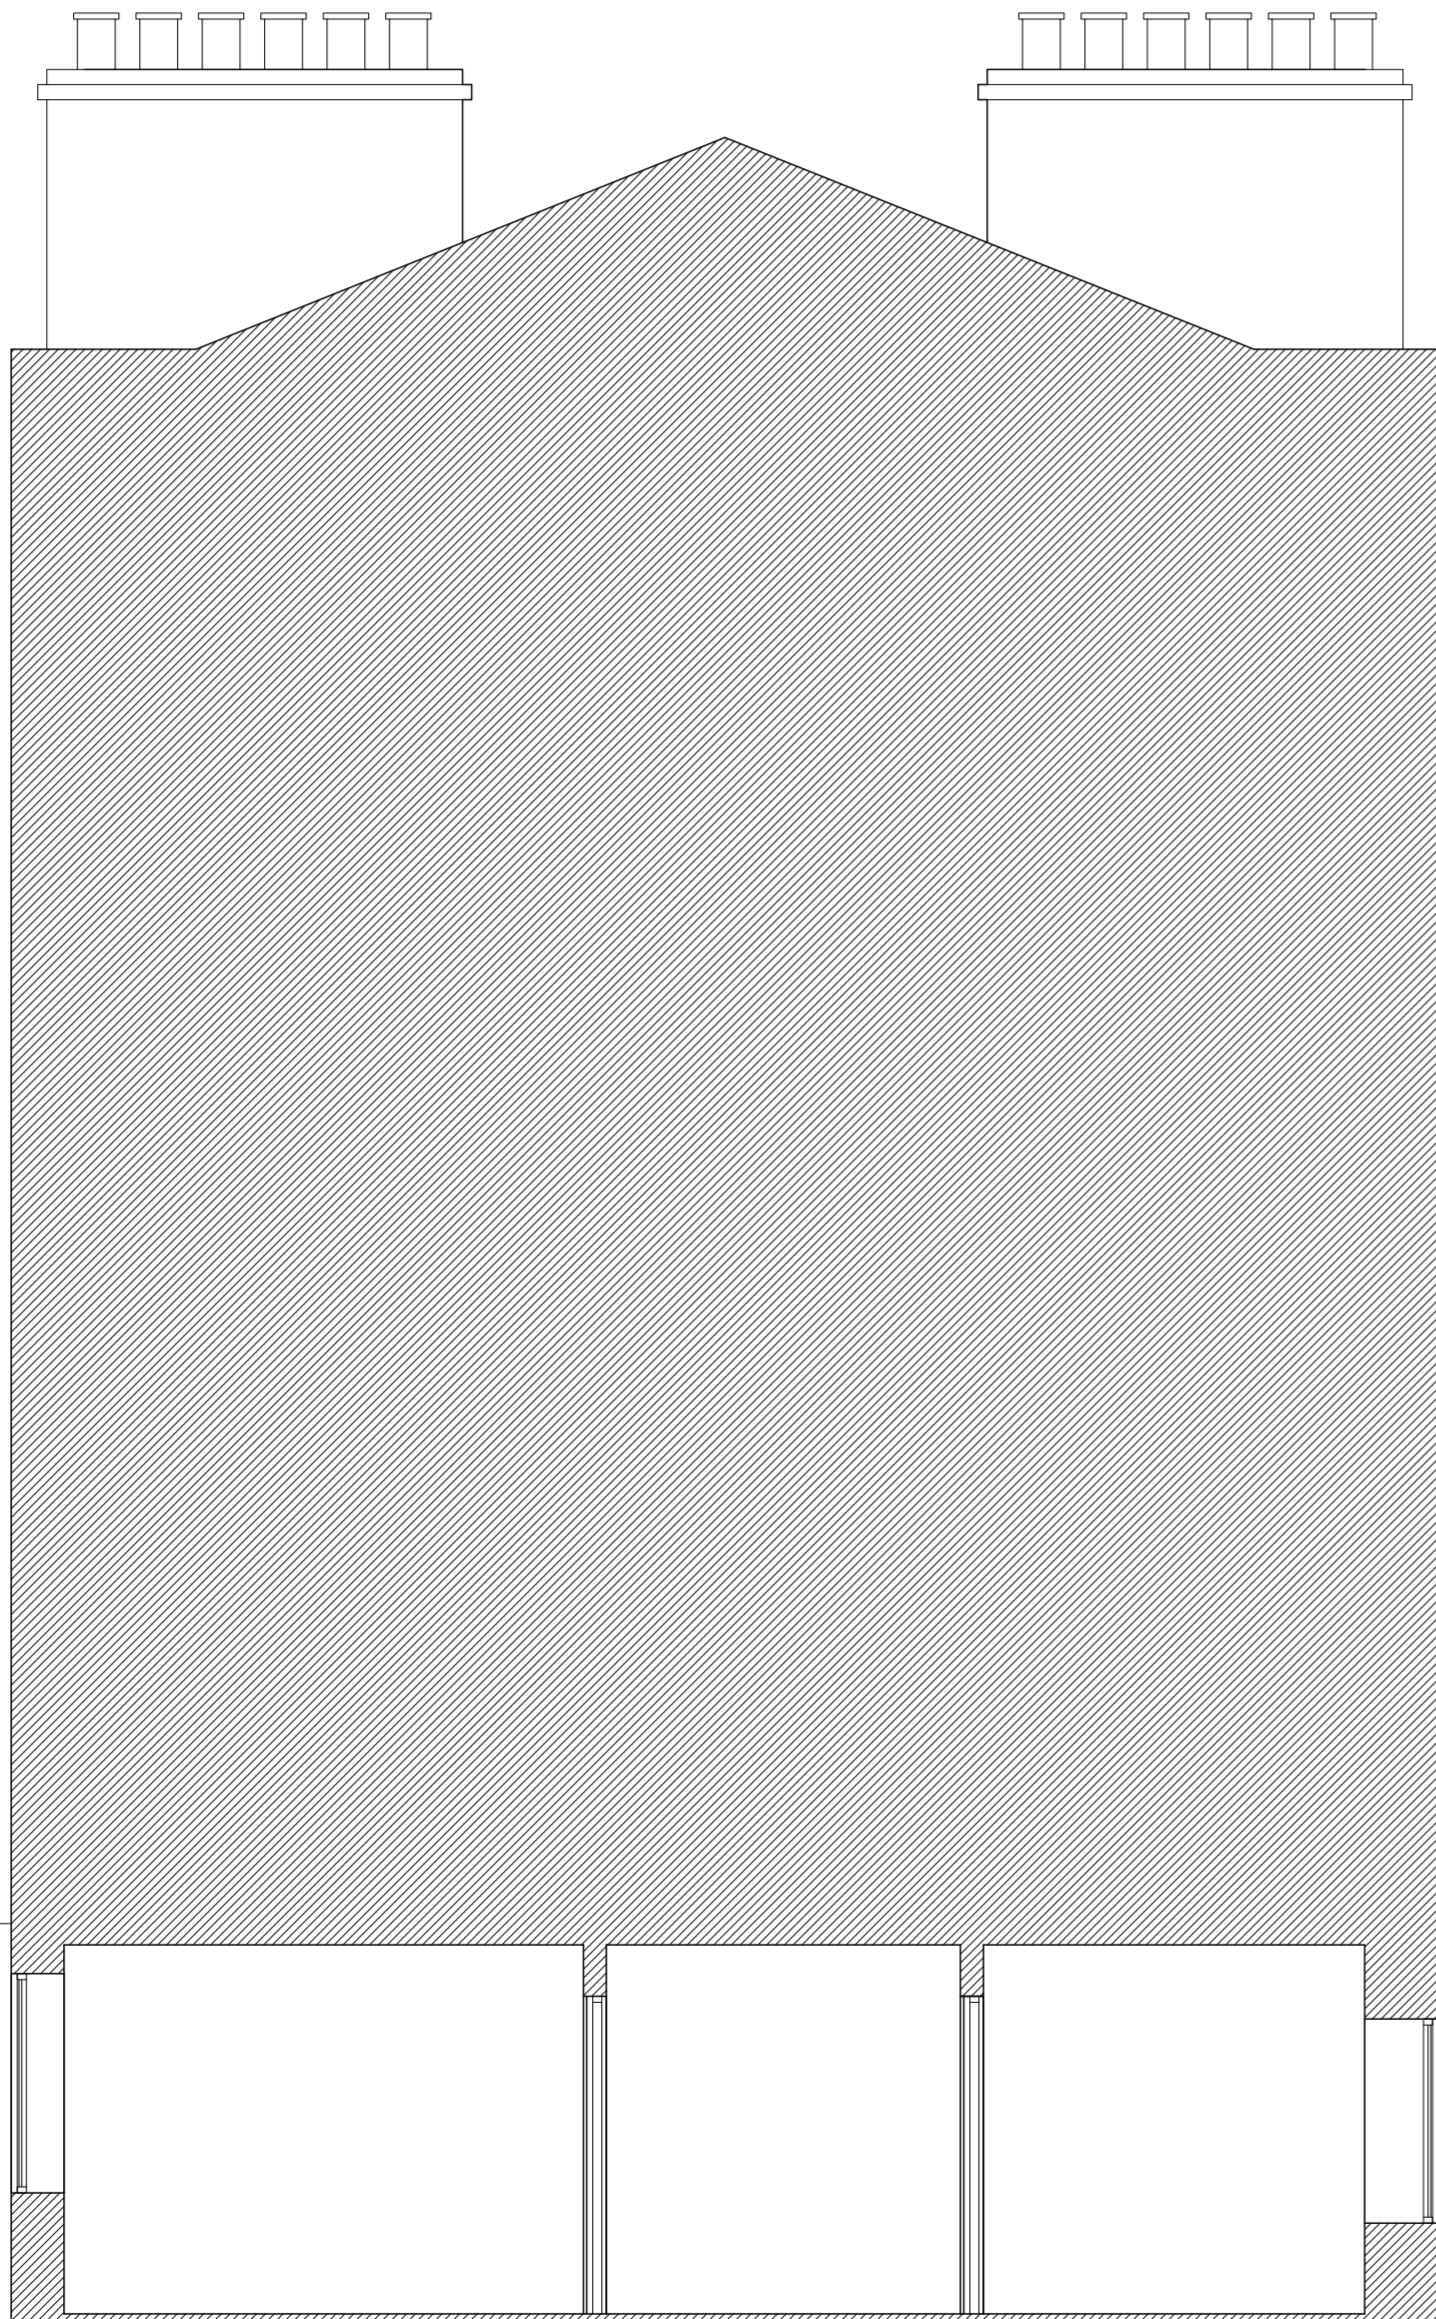

0 0.5 1 1.5 2 2.5 3 3.5 4m

TEAM TWO ARCHITECTURAL DESIGN

11 Regents Park Road	DWG No. ES01
existing section	Scale 1:50 at A2