

OFFICE  
NIA 166 SqM  
GIA 192 SqM

EXISTING LIGHTWELL

Restricted headroom

BROWNLOW STREET

ADJACENT BUILDING  
HIGH HOLBORN HOUSE  
NO PROPOSED WORKS

ADJACENT BUILDING  
HIGH HOLBORN HOUSE  
NO PROPOSED WORKS

**GENERAL NOTES:**

All dimensions to be checked on site prior to commencement of any works, and/or preparation of any shop drawings.

Sizes of and dimensions to any structural elements are indicative only. See structural engineers drawings for actual sizes / dimensions.

Sizes of and dimensions to any service elements are indicative only. See service engineers drawings for actual sizes and dimensions.

This drawing to be read in conjunction with all other Architect's drawings, specifications and other Consultants' information.

All proprietary systems shown on this drawing are to be installed strictly in accordance with the Manufacturers/Suppliers recommended details.

Any discrepancies between information shown on this drawing and any other contract information or manufacturers/suppliers recommendations is to be brought to the attention of the Architect

DO NOT SCALE FROM THIS DRAWING.

NOTES:

- Hatched area denotes adjacent property (High Holborn House)
- Circulation Core
- Office
- Retail

PL.1 Issue for Planning 28/11/16

REVISION DATE

**Buckley Gray Yeoman**  
Studio 4.04 The Tea Building 56 Shoreditch High Street  
London E1 6JJ T: 020 7033 9913 F: 020 7033 9914

CLIENT  
SRG Holborn Ltd

PROJECT  
Brownlow House

DRAWING  
Proposed Third Floor Plan

SCALE  
1:50 @ A1 (1:100 @ A3)

DATE  
Apr. 2016



DRAWN BY  
AH

DWG No.  
975\_BH\_GA\_03

REVISION  
PL1

DRAWING STATUS  
PLANNING

1 Proposed Third Floor Plan  
1:50 at A1

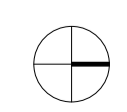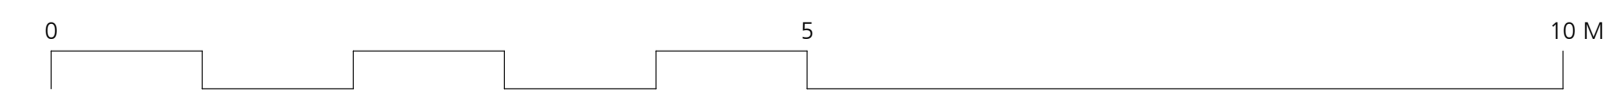

Information contained on this drawing is the sole copyright of Buckley Gray Yeoman and is not to be reproduced without their permission.