



EGBERT STREET

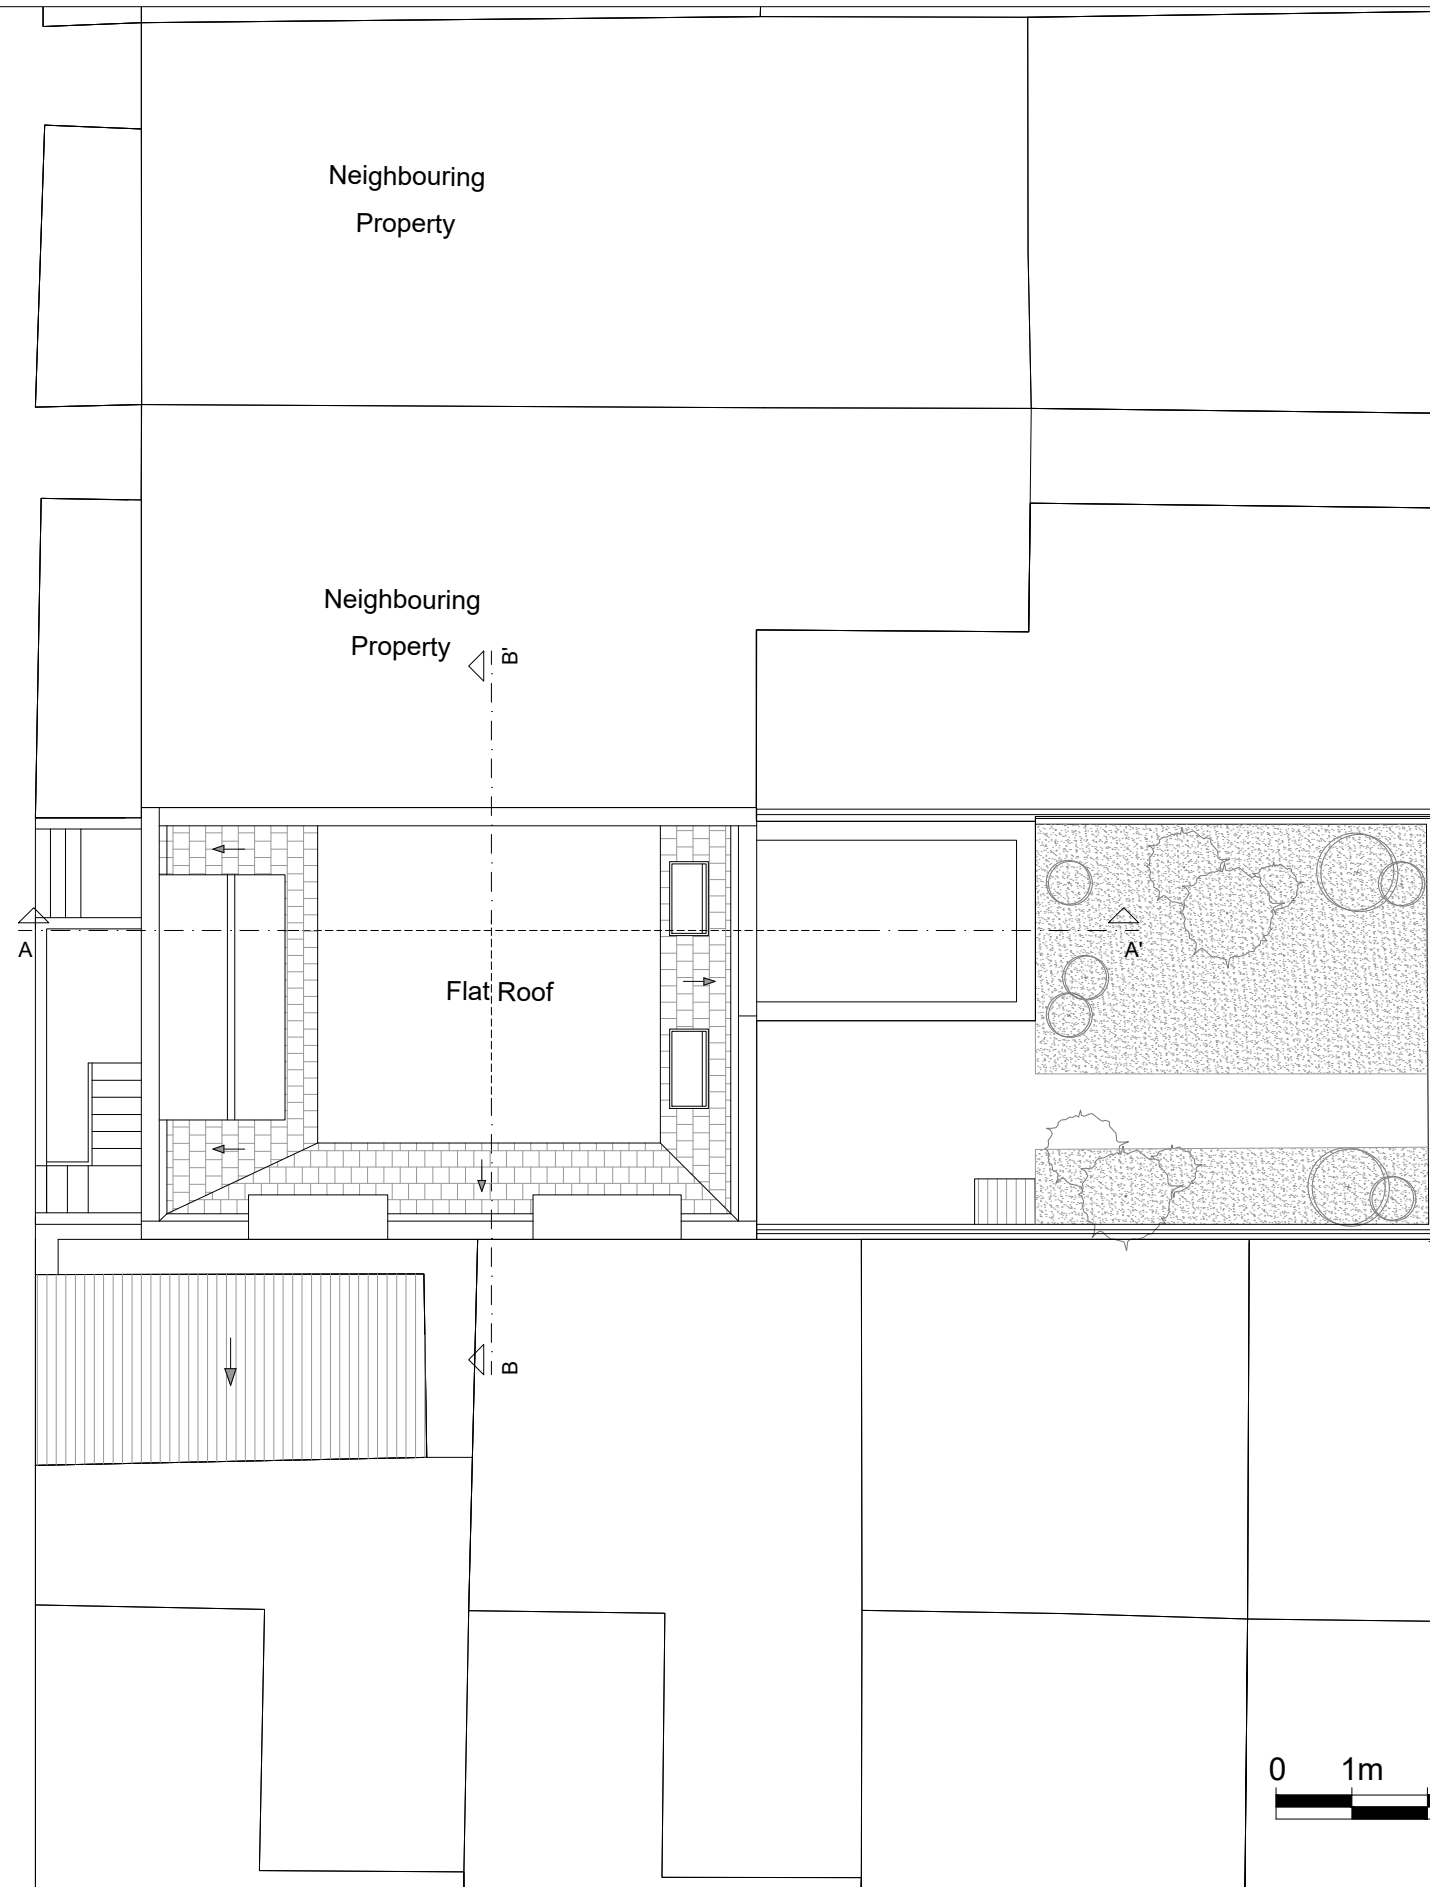

Neighbouring Property

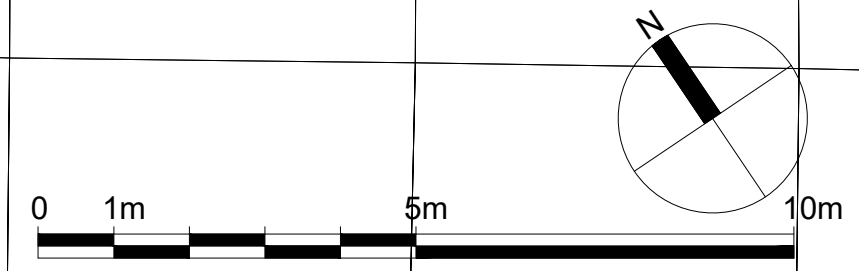

**Dimensions** Written dimensions to be taken in preference to scaled dimensions. The Contractor is responsible for checking all dimensions before work starts.

**Local Authority** All work is to be carried out to the requirements, and to the satisfaction of the Local Authority. These drawings are for planning purposes only.

**Discrepancies** Any discrepancies to be brought to the attention of Drawing And Planning Ltd. Immediately.

REVISIONS				
REV	DATE	DESCRIPTION	BY	CH
A	12/01/17	Alteration to retain the existing rear butterfly features.	CDD	BL
B	17/01/17	Amendment to mansard roof shape.	CDD	BL

<b>PROJECT TITLE</b> 1 Egbert Street	
<b>DATE</b> Jan 2017	<b>REVISION</b> B

<b>DRAWING TITLE</b> Proposed - Roof Plan	
<b>CLIENT</b> Susan Quick	
<b>DRAWING No.</b> EGBRT-P105	<b>SCALE @ A3</b> 1:100

