



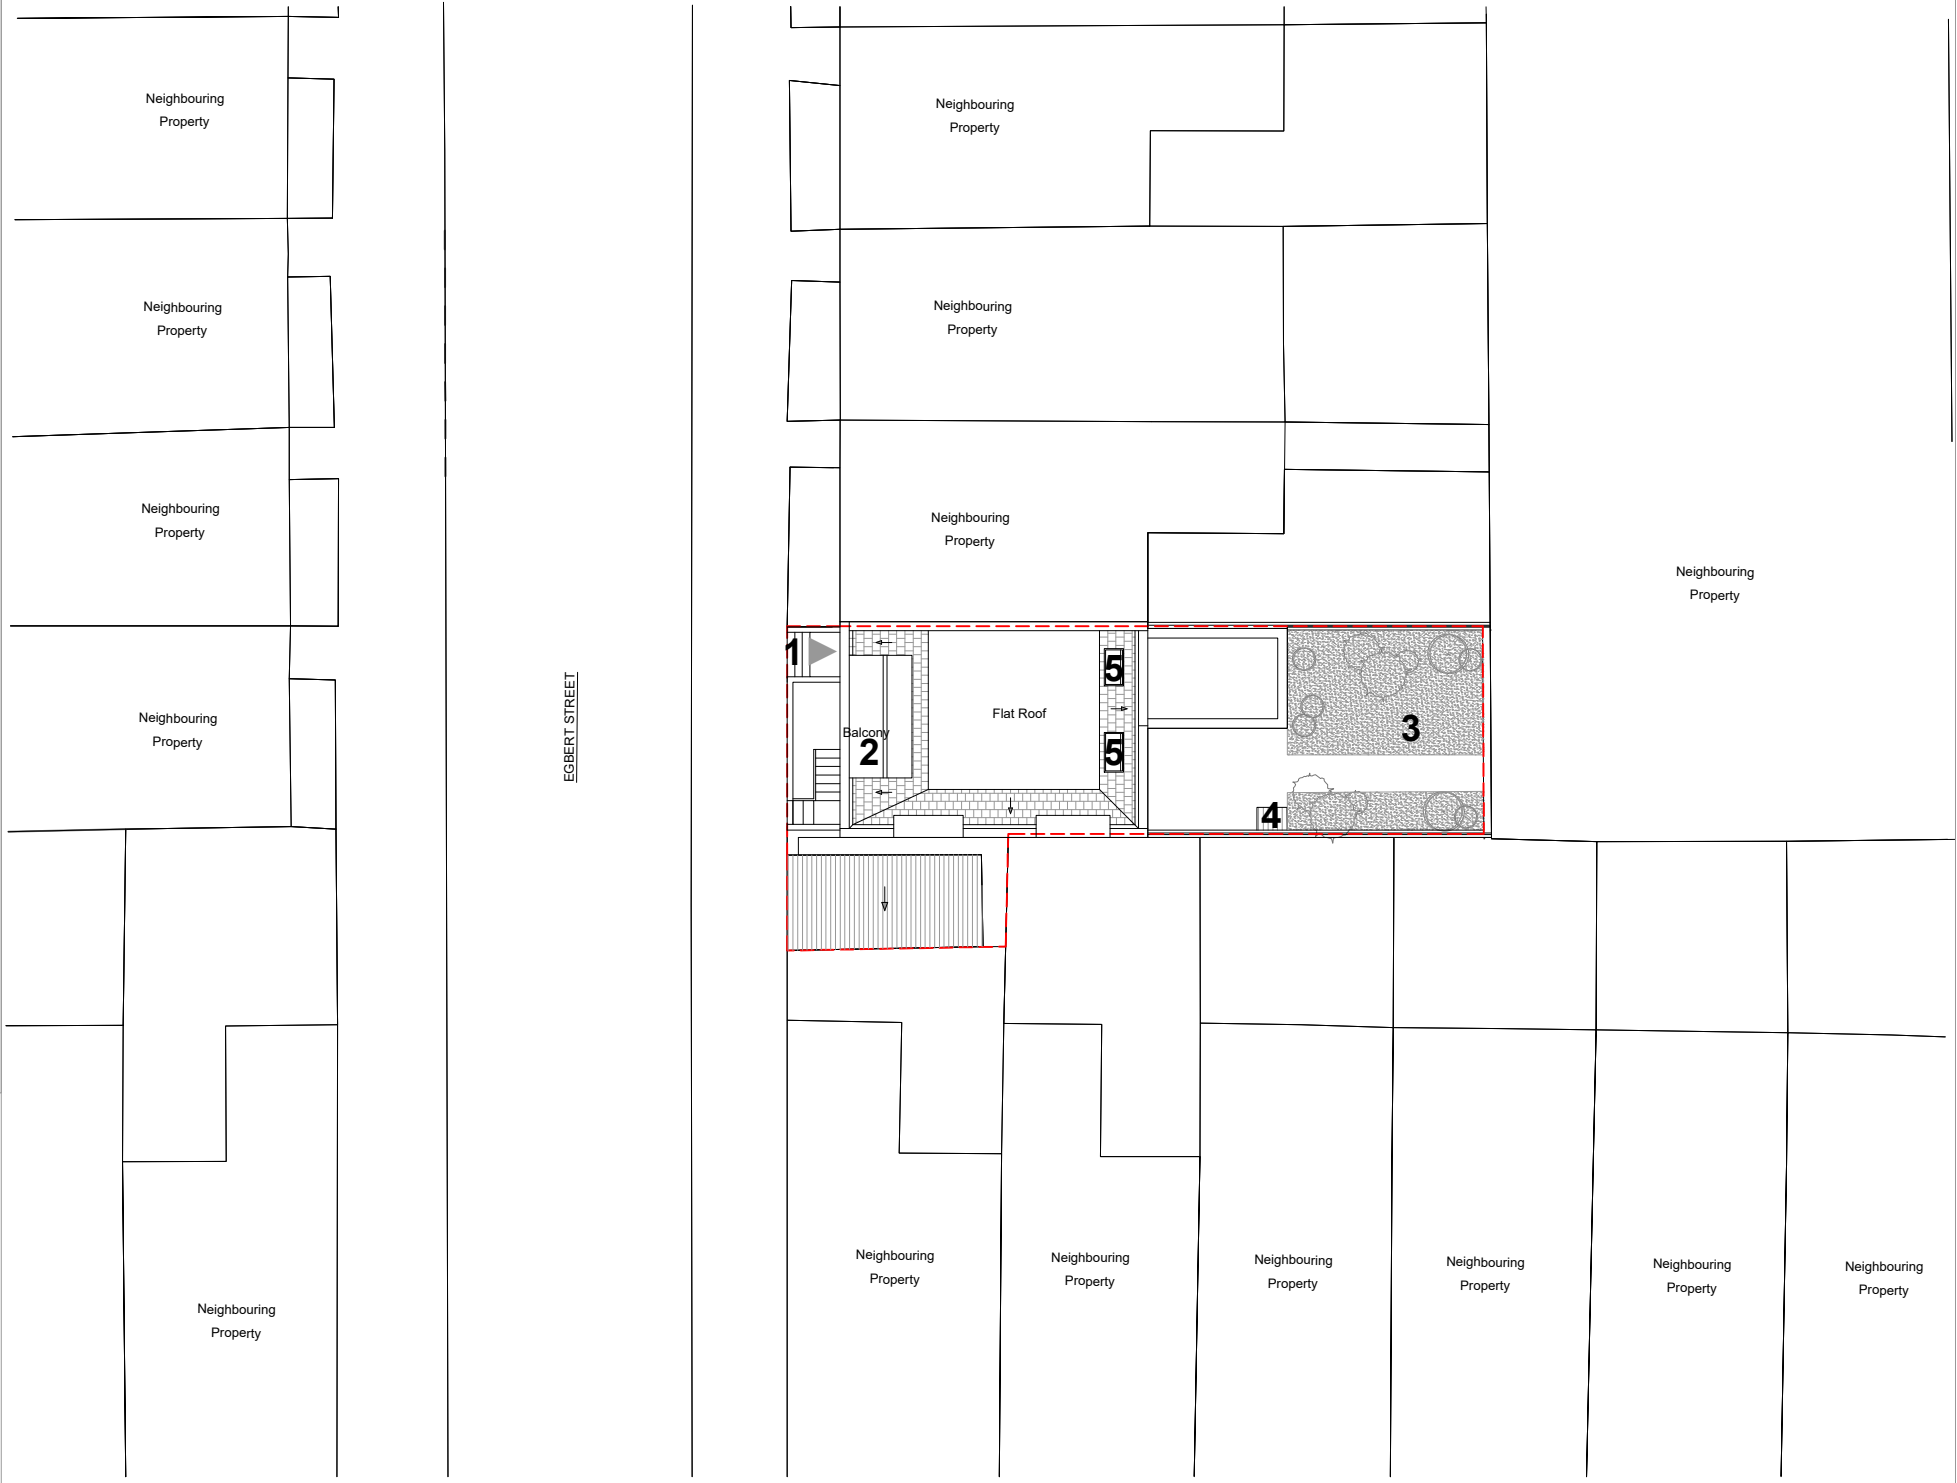

OS Map

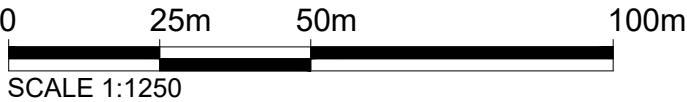


Site Plan

KEY

- 1 Entrance
- 2 Balcony
- 3 Garden
- 4 Shed
- 5 Rooflight

 Property Boundary

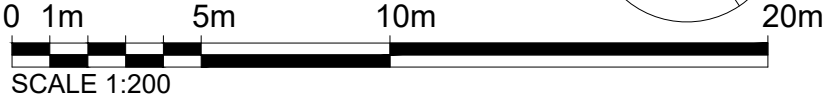

**Dimensions** Written dimensions to be taken in preference to scaled dimensions. The Contractor is responsible for checking all dimensions before work starts.

**Local Authority** All work is to be carried out to the requirements, and to the satisfaction of the Local Authority. These drawings are for planning purposes only.

**Discrepancies** Any discrepancies to be brought to the attention of Drawing And Planning Ltd. Immediately.

REVISIONS					
REV	DATE	DESCRIPTION	BY	CH	BL
B	17/01/17	Amendment to mansard roof shape.	CDD		

PROJECT TITLE	
1 Egbert Street	
DATE	REVISION
Jan 2017	B

DRAWING TITLE	
Proposed - Location Plans	
CLIENT	
Susan Quick	
DRAWING No.	SCALE @ A3
EGBRT-L101	1:1250 / 1:200

