




1 Proposed Front Elevation\_Street Elevation  
Scale: 1:50

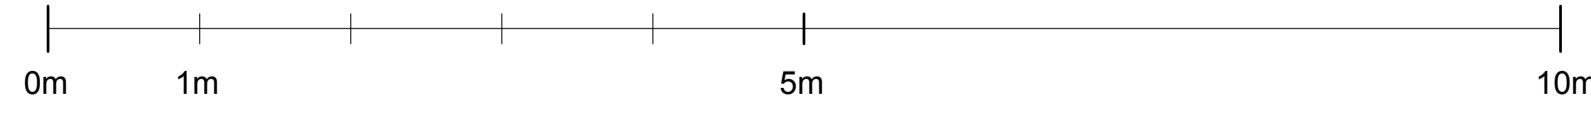

| REVISIONS | DATE     | DESCRIPTION  |
|-----------|----------|--|
| A         | 13/7/15  | PWA submission   |
| B         | 21/8/15  | internal levels, rear garden wall amended  |
| C         | 11/9/15  | front roof and terrace plan amended  |
| D         | 8/10/15  | planning application   |
| E         | 15/10/15 | ground amended   |
| F         | 16/10/15 | minor material amendment   |
| G         | 16/11/15 | minor material amendment, minor adjustment to rear balcony levels & window heights                 |
| H         | 14/12/15 | minor material amendment, level, chestnut front fence removed and replaced with a solid brick wall |
| I         | 17/1/17  | front door arrangement revised, issued to Valenden for comment                                     |
| J         | 19/1/17  | PNPA application   |

planning

DRAWING NOT TO BE SCALED.  
ALL DIMENSIONS TO BE CHECKED ON SITE.  
REFER TO ALL OTHER RELEVANT DRAWINGS AND SPECIFICATIONS.  
IN CASE OF ANY DISCREPANCY OR AMBIGUITY REFER TO CA

|         |   |
|---------|---|
| PROJECT | Hampstead Hill Gardens                    |
| DRAWING | Proposed front elevation_street elevation |
| SCALE   | 1:50 @ A1                                 |
| DATE    | Dec-15                                    |
| DRAWING | 596_40.1                                  |
| REV     | J   |

**Walker Bushe Architects**  
**Buildings and Interiors**  
6 Highbury Corner  
Highbury Crescent  
London N5 1RD  
020 7697 0707  
020 7697 0808  
studio@walkerbushe.co.uk