




existing  
No. 23

proposed  
No. 23a

existing  
No. 25

1 Proposed Front Elevation\_Street Elevation  
Scale: 1:50

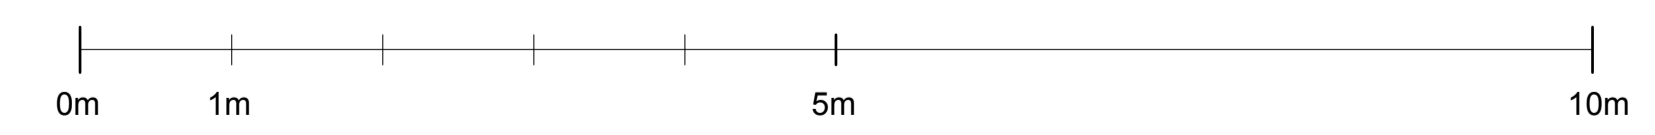

REVISIONS	DATE	DESCRIPTION
A	13/7/15	PWA submission
B	21/8/15	internal levels, rear garden wall amended
C	11/9/15	front roof and basement amended
D	8/10/15	planning application
E	15/10/15	ground amended
F	18/10/15	minor material amendment
G	18/11/15	minor material amendment, minor adjustment to rear balcony levels & window heights

planning

DRAWING NOT TO BE SCALED.  
ALL DIMENSIONS TO BE CHECKED ON SITE.  
REFER TO ALL OTHER RELEVANT DRAWINGS AND SPECIFICATIONS.  
IN CASE OF ANY DISCREPANCY OR AMBIGUITY REFER TO CA

PROJECT	Hampstead Hill Gardens
DRAWING	Proposed front elevation_street elevation
SCALE	1:50 @ A1
DATE	Nov-15
DRAWING	596_40.1
REV	F

**Walker Bushe Architects**  
**Buildings and Interiors**  
6 Highbury Corner  
Highbury Crescent  
London N5 1RD  
020 7697 0707  
020 7697 0808  
studio@walkerbushe.co.uk