


KEY PLAN 1:1250

Flue position confirmed following location change of kitchen

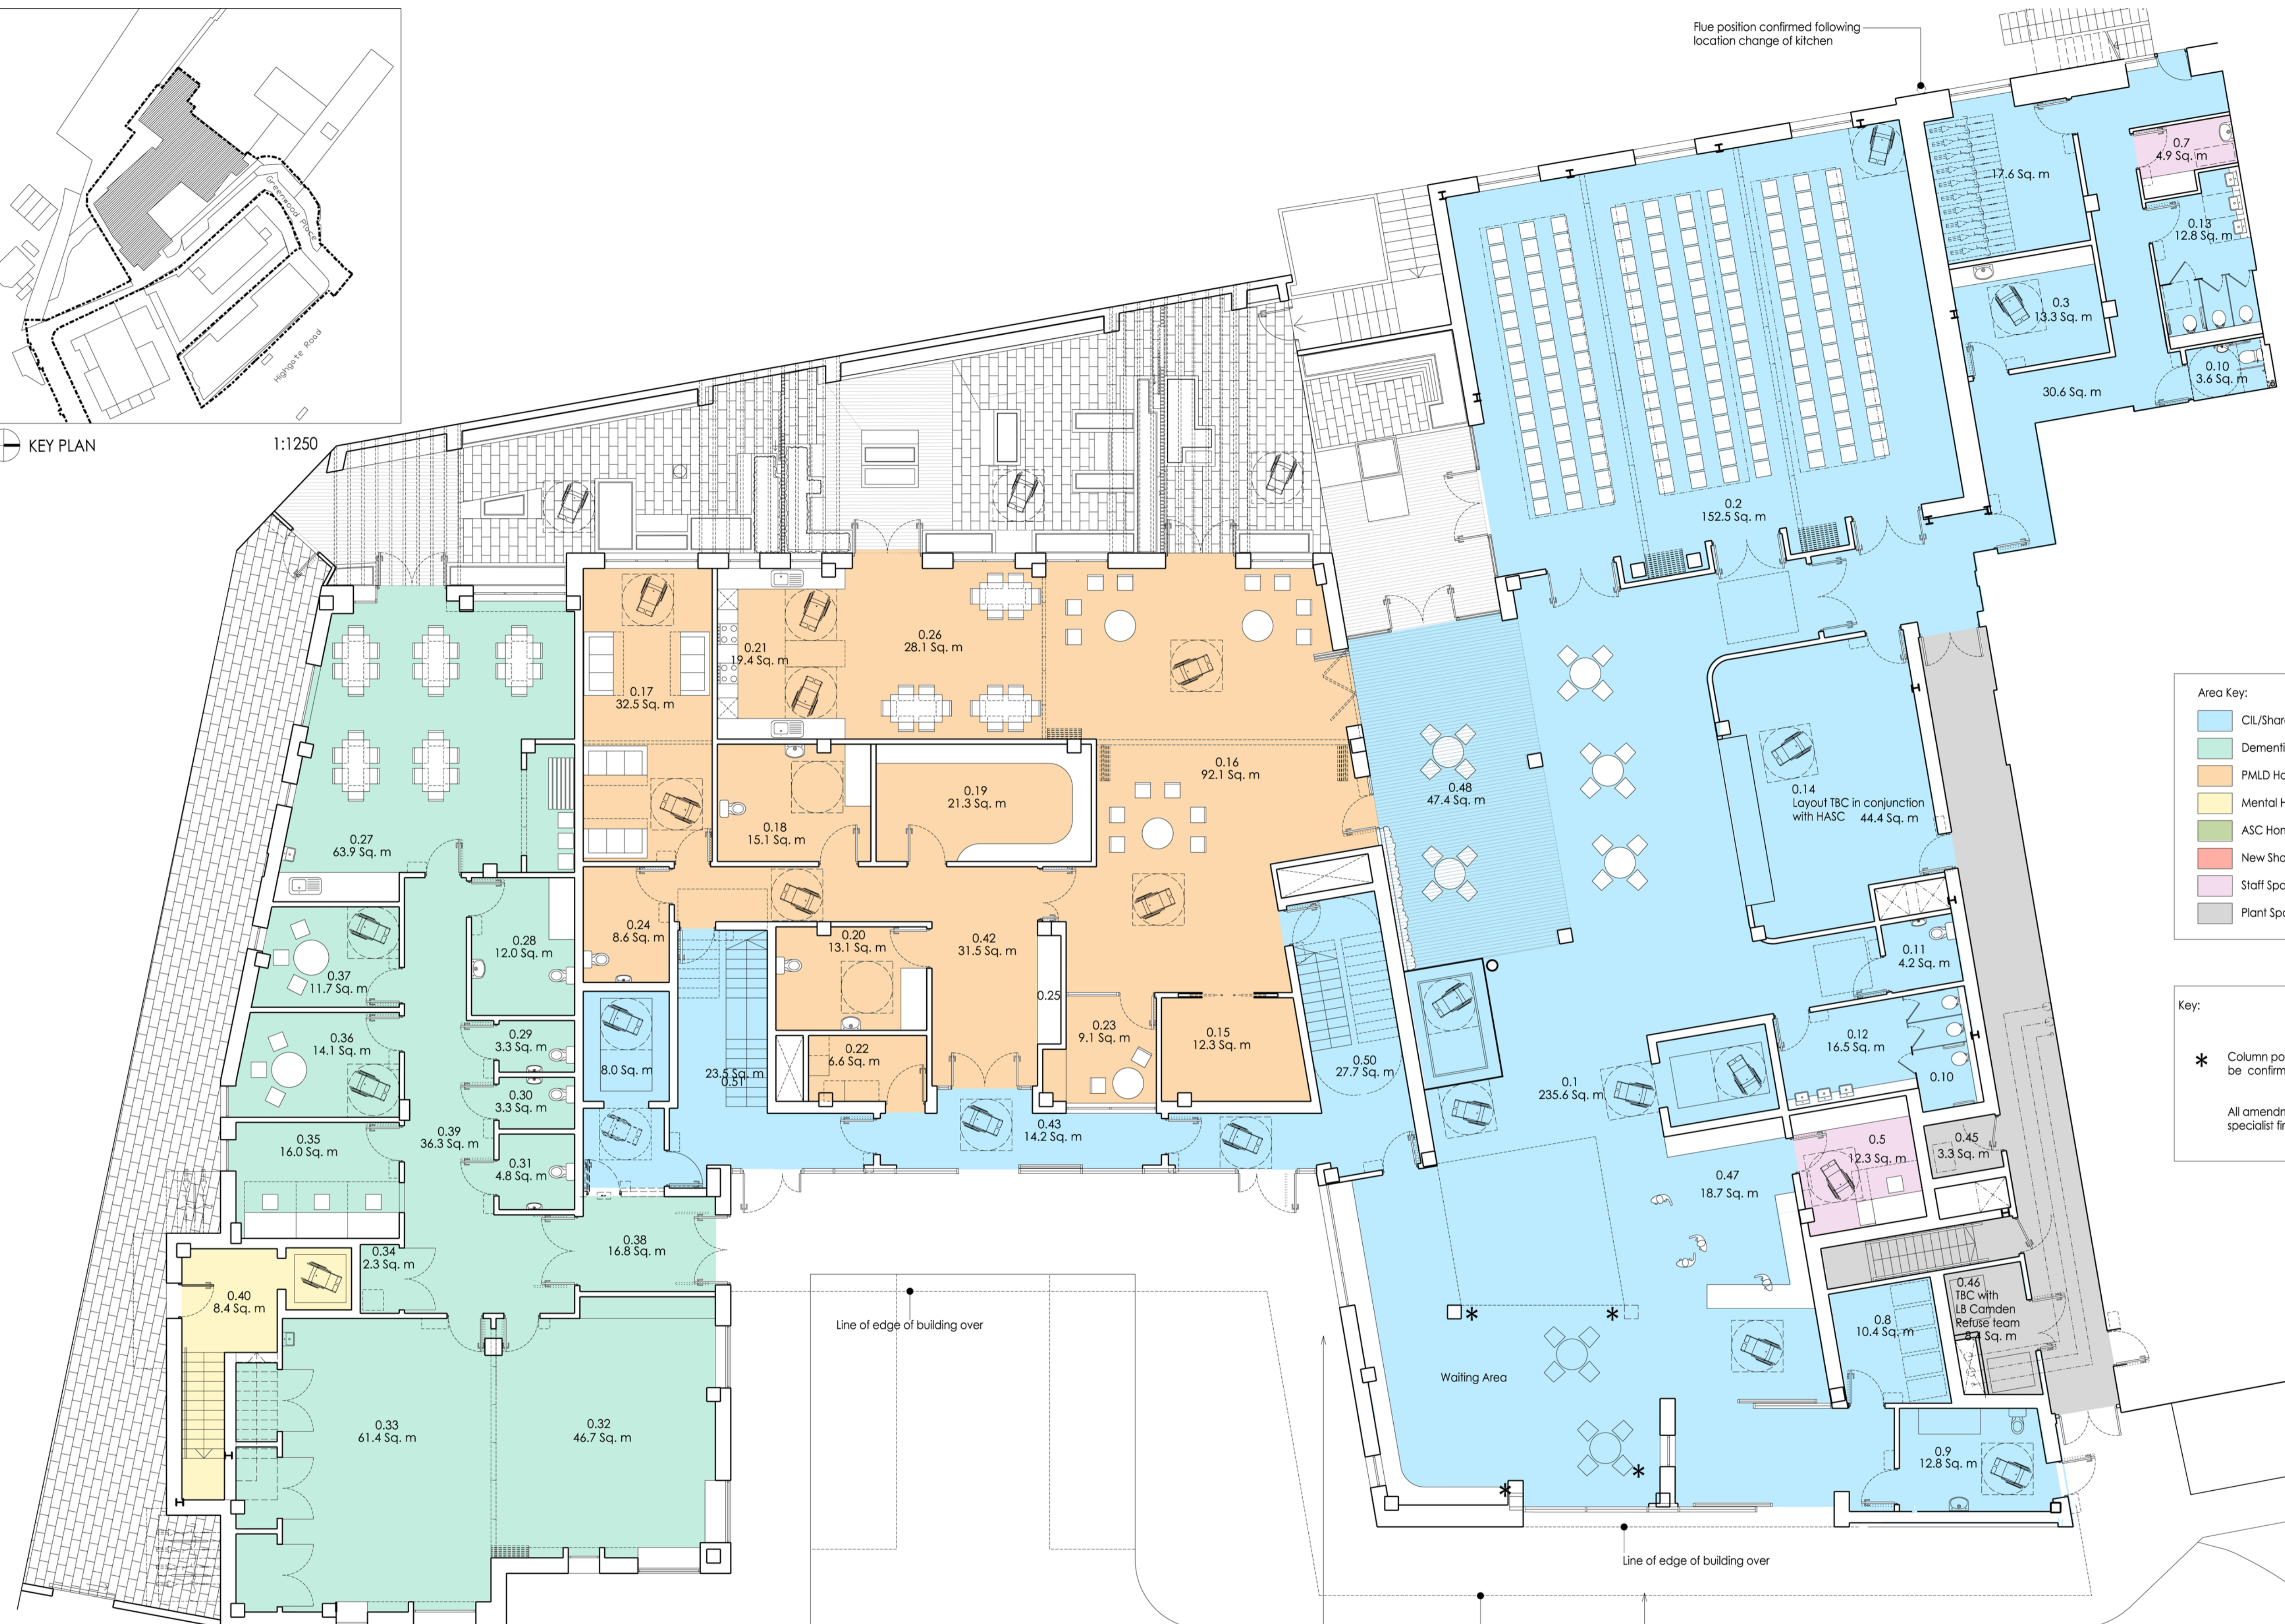

Area Key:

- CIL/Shared Space
- Dementia Home Space
- PMLD Home Space
- Mental Health Home Space
- ASC Home Space
- New Shoots Home Space
- Staff Space
- Plant Space

Key:


- * Column positions amended, to be confirmed by S.Eng

All amendments subject to specialist fire design advice

GENERAL NOTES

ALL DIMENSIONS TO BE CHECKED ON SITE PRIOR TO COMMENCEMENT OF WORK.
DRAWING TO BE CHECKED BY CONTRACTOR WITH ALL OTHER ARCHITECTS DRAWINGS, CONSULTANTS AND SPECIALIST DRAWINGS. CONSTRUCTION NOTES, SPECIFICATIONS AND SUPPLIER'S REQUIREMENTS WHERE APPLICABLE.
ANY DISCREPANCY BETWEEN DRAWING TO BE CHECKED BY CONTRACTOR PRIOR TO COMMENCEMENT OF WORK.
THE DRAWING IS UNDER THE CONTROL OF THE ARCHITECTS. PLEASE OBTAIN PERMISSION BEFORE COPYING.
WHERE METHODS OF CONSTRUCTION INCORPORATE THROUGHOUT GAUGE STEEL FRAME ALL ELEMENTS OF FRAME INCLUDING BED LOCATION, NOGGIN, BRACING, LINEL, TRUSSES AND WIND BRACING TO BE TO FRAME MANUFACTURER'S DESIGN, DETAIL AND SPECIFICATION.
ALL STRUCTURAL ELEMENTS ARE SHOWN INDICATIVE. FOR ALL ELEMENTS OF STRUCTURE REFER TO STRUCTURAL DRAWINGS AND SPECIFICATIONS FOR CONSTRUCTION AND MANUFACTURING DETAILS AND SPECIFICATIONS.
ALL MECHANICAL AND ELECTRICAL CONSTRUCTION MANUFACTURING DETAILS AND SPECIFICATIONS.
- LEGEND:**
- 0.1. CIL Foyer
 - 0.2. Multipurpose Room
 - 0.3. First Aid Room
 - 0.4. Kiosk
 - 0.5. Office
 - 0.6. Meeting Room
 - 0.7. Cleaners Cupboard
 - 0.8. Scooter Charge
 - 0.9. Changing Places WC
 - 0.10. Accessible WC provision
 - 0.11. Accessible WC provision
 - 0.12. Male WC provision
 - 0.13. Female WC provision
 - 0.14. Kitchen
 - 0.15. PMLD Storage
 - 0.16. PMLD Common/Day Room
 - 0.17. PMLD Activity Room
 - 0.18. PMLD Changing Places
 - 0.19. PMLD Sensory Room
 - 0.20. PMLD Changing Places WC
 - 0.21. PMLD Kitchen
 - 0.22. Laundry
 - 0.23. PMLD Meeting Room/Quiet Room
 - 0.24. PMLD Accessible WC Provision
 - 0.25. PMLD Coats/Lockers
 - 0.26. PMLD Dining
 - 0.27. Dementia Dining Room
 - 0.28. Dementia Changing Places WC
 - 0.29. Dementia Accessible WC Provision
 - 0.30. Dementia Accessible WC Provision
 - 0.31. Dementia Accessible WC Provision
 - 0.32. Dementia Common/Day Room
 - 0.33. Dementia Common/Day Room
 - 0.34. Dementia Storage
 - 0.35. Dementia Office
 - 0.36. Dementia Meeting Room
 - 0.37. Dementia Meeting Room
 - 0.38. Dementia Main Entrance/Access Lift
 - 0.39. Dementia Lobby
 - 0.40. Mental Health Entrance
 - 0.41. PMLD Entrance Lobby
 - 0.42. PMLD Entrance Lobby
 - 0.43. Glazed Access Link
 - 0.44. Riser Cupboard/Storage
 - 0.45. Chemical Store
 - 0.46. Bin Store
 - 0.47. Reception Desk
 - 0.48. Lightwell
 - 0.50. Stair Core
 - 0.51. Stair Core

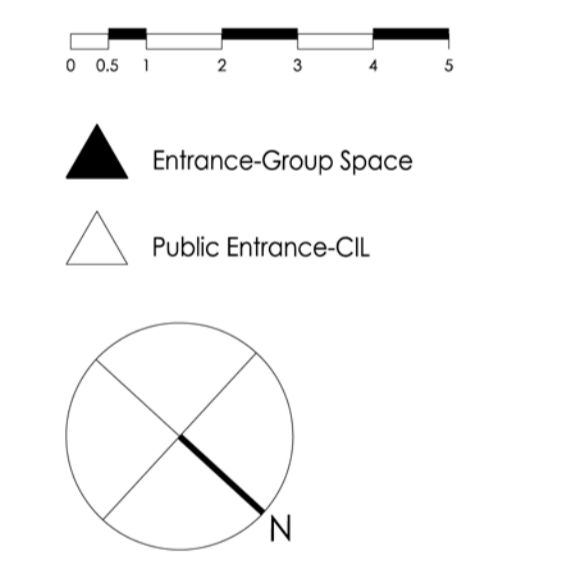

Line of edge of building over

Line of edge of building over

Line of edge of canopy

Changes require planning amendment, strategy to be advised by Lb Camden

DATE	REV	DESCRIPTION	BY	CHECKED
2014.02.09	D	Layout within Deane House amended	JF	PH
2014.01.04	C	Entrance amendments as instructed by client	PH	PH
2015.05.06	B	General Amendments	PH	PH
2013.12	A	Canopy line to Cycle Store adjacent to Mental Health Entrance. 4 No. Cycles added to Huggy Store. Shedded Store added to Bike Store.	TM	PW

PCK ARCHITECTS INTERIOR DESIGNERS
MASTER PLANNERS URBAN DESIGNERS

13 - 15 CANFIELD PLACE
LONDON NW6 - 3BT
TEL: 0207 - 372 - 8918
www.pck.co.uk

CLIENT	LB Camden
PROJECT	Greenwood Place
DRAWING TITLE	Ground Floor Plan Greenwood Centre
STATUS	COMMENT
SCALE: 1:100@A1 1:200@A3	DRAWN BY: TM
DATE: 2013.08	CHECKED BY: PH
DRAWING NO: 1213_PL_160	REVISION: D