



GENERAL NOTES

ALL DIMENSIONS ARE TAKEN TO STRUCTURE UNLESS INDICATED OTHERWISE.
 ALL DIMENSIONS TO BE CHECKED ON SITE FROM THE COMMENCEMENT OF WORK.
 DRAWINGS TO BE READ IN CONJUNCTION WITH ALL OTHER ARCHITECTURAL DRAWINGS, CONSULTANTS AND SPECIALIST SERVICES, CONSTRUCTION METHODS, SPECIFICATIONS AND EMPLOYER REQUIREMENTS WHERE APPLICABLE.
 ANY DISCREPANCY MUST BE BROUGHT TO THE ATTENTION OF PCKO. IF A DISCREPANCY IS IDENTIFIED, THE DRAWING SHALL BE AMENDED TO REFLECT THE CORRECT INFORMATION.
 FRAME INCLUDING CONSTRUCTION INCORPORATES TIMBERLIGHT GAUGE STEEL FRAME ALL ELEMENTS TO BE TO FRAME MANUFACTURER'S DESIGN, DETAIL AND SPECIFICATION.
 ALL STRUCTURAL ELEMENTS AND CONNECTIONS FOR ALL ELEMENTS OF STRUCTURE REFER TO STRUCTURAL ENGINEER AND SPECIALIST SUB-CONTRACTOR'S DESIGN, DETAIL AND SPECIFICATION.
 ALL MECHANICAL AND ELECTRICAL ELEMENTS REFER TO MECHANICAL AND ELECTRICAL ENGINEER AND SPECIALIST SUB-CONTRACTOR'S DESIGN, DETAIL AND SPECIFICATION.
 ALL MECHANICAL AND ELECTRICAL ELEMENTS REFER TO MECHANICAL AND ELECTRICAL ENGINEER AND SPECIALIST SUB-CONTRACTOR'S DESIGN, DETAIL AND SPECIFICATION.

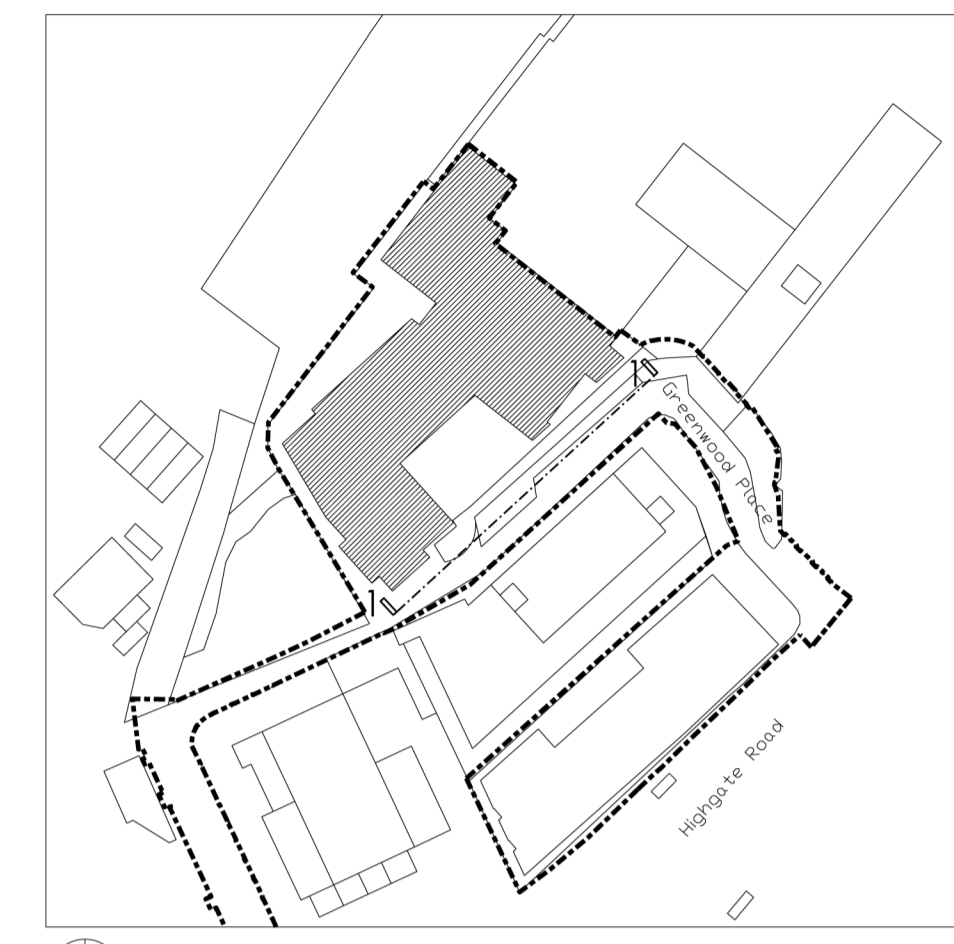

KEY PLAN 1:1250

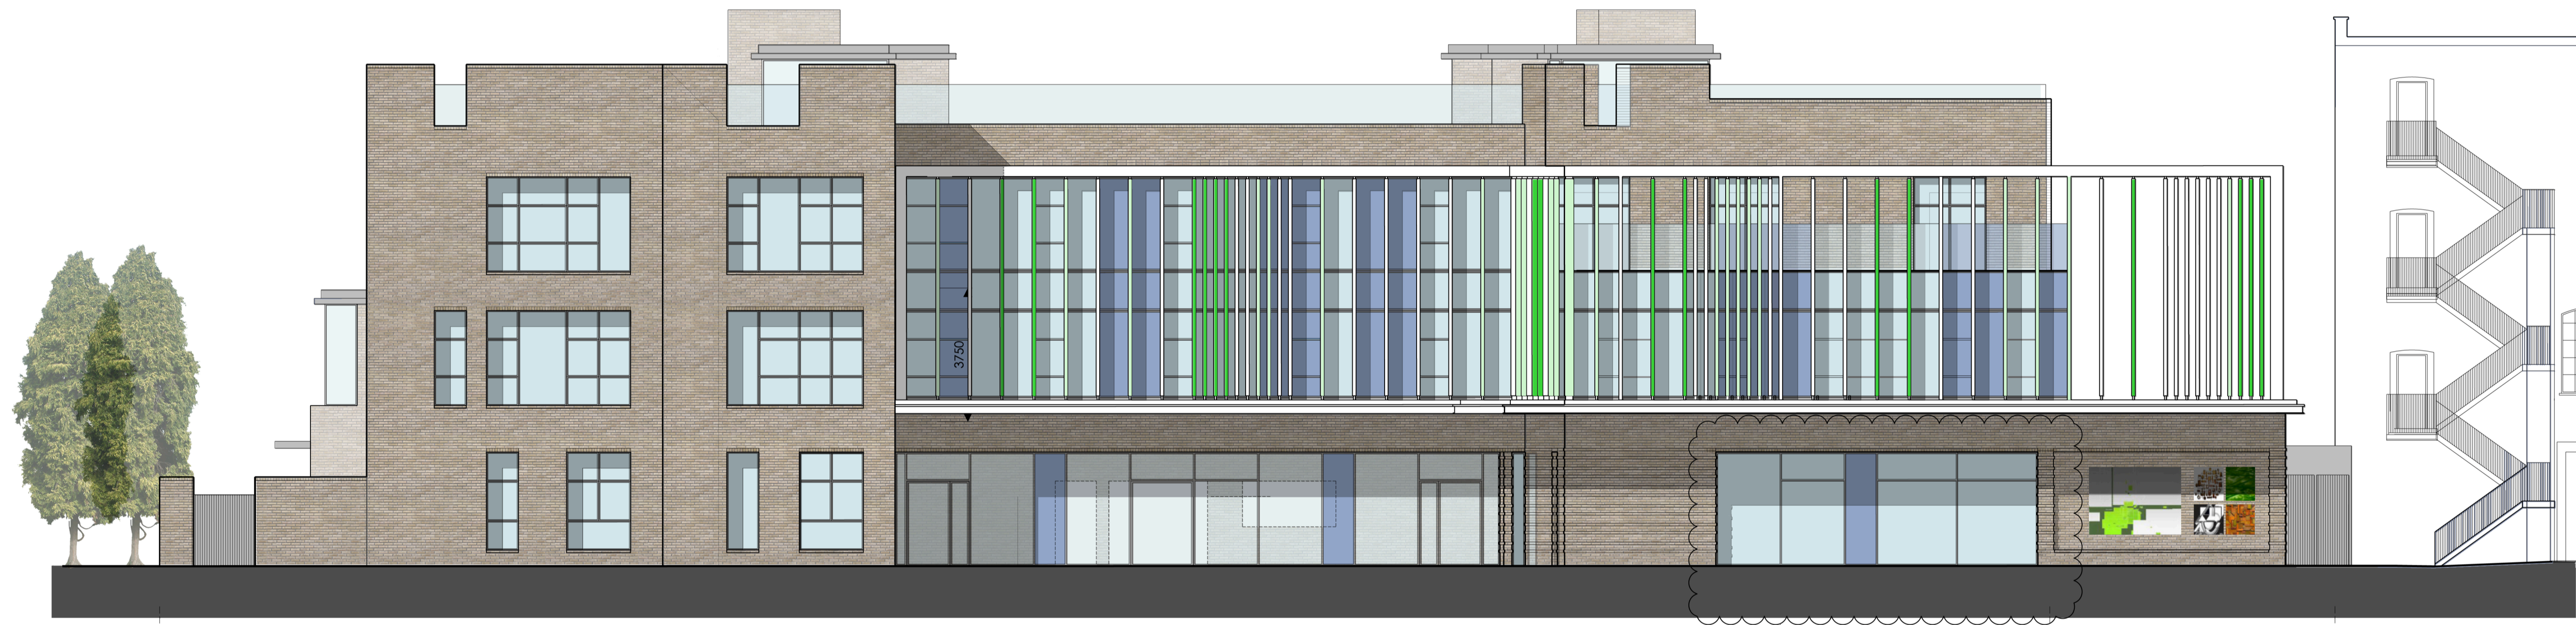

GREENWOOD PLACE ELEVATION 1-1

Changes require planning amendment, strategy to be advised by Lb Camden

DATE	REV	DESCRIPTION	BY	CHECKED
06.01.14	B	Entrance Amended	PH	PH
06.03.15	A	General amendments	PH	PH

13 - 15 CANFIELD PLACE
 LONDON NW6 - 3BT
 TEL: 0207 - 372 - 8918
 www.pcko.co.uk

PCKO ARCHITECTS INTERIOR DESIGNERS
 MASTER PLANNERS URBAN DESIGNERS

CLIENT	LB Camden
PROJECT	Greenwood Place
DRAWING TITLE	Front Elevation
STATUS	PLANNING
SCALE	1:100@A1 1:200@A3
DATE	2013.08
DRAWING NO.	1213_PL_260
DRAWN BY	TM
CHECKED BY	PH
REVISION	B