


NEIGHBOURING
BOUNDARY WALL



FRONT ELEVATION


SIDE ELEVATION.

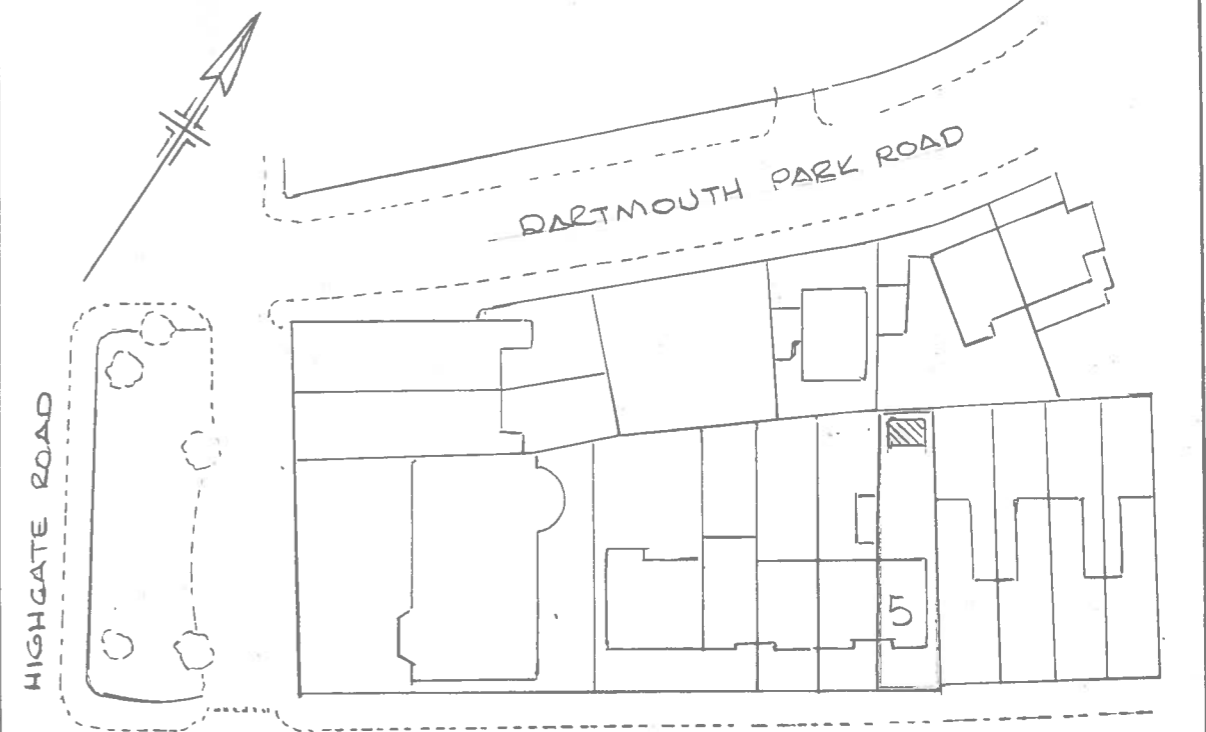

HIGHGATE ROAD

DARTMOUTH PARK ROAD

CHETWYND ROAD

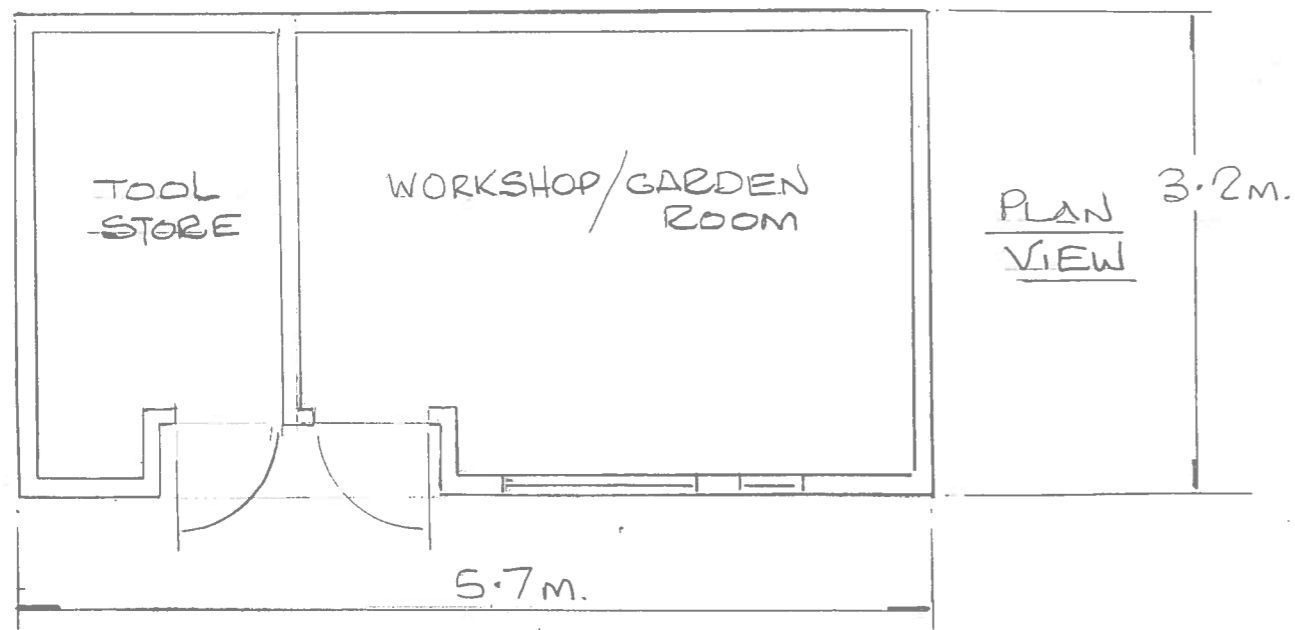

TOOL
STORE

WORKSHOP/GARDEN
ROOM

PLAN
VIEW

3.2m.

5.7m.



180mm. DEEP
TO ACCOMODATE
SEDUM ROOF

SECTIONAL
ELEVATION

ORIGINAL LEVEL PRIOR
TO PAVING & ADDED FLOWER BED

180mm.
BASE OF
FORMER
SHED

CONSTRUCTION

TIMBER FRAMED, LINED
WITH W/P PLYWOOD.
ON EXISTING SOLID 180mm
THICK CONCRETE BASE
SEALED 1mm EPDM ON
ROOF SPECIFICALLY
DESIGNED FOR SEDUM
GREEN ROOF.
WALLS FINISHED IN WESTERN
RED CEDAR PLANKING

LOCATION & BLOCK PLAN
(SCALE 1:1250)

PROJECT

RE-BUILT WORKSHOP/GARDEN
ROOM & TOOL STORE AT 5,
CHETWYND VILLAS, NW5 1BT

TITLE

ELEVATIONS & PLAN VIEW
SITE & BLOCK PLAN.
CONSTRUCTION DETAILS

SCALES

1:50
1:1250

DRG. No.

5/17

DATE

9/01/2017