


# Distance from openings to courtyard walls

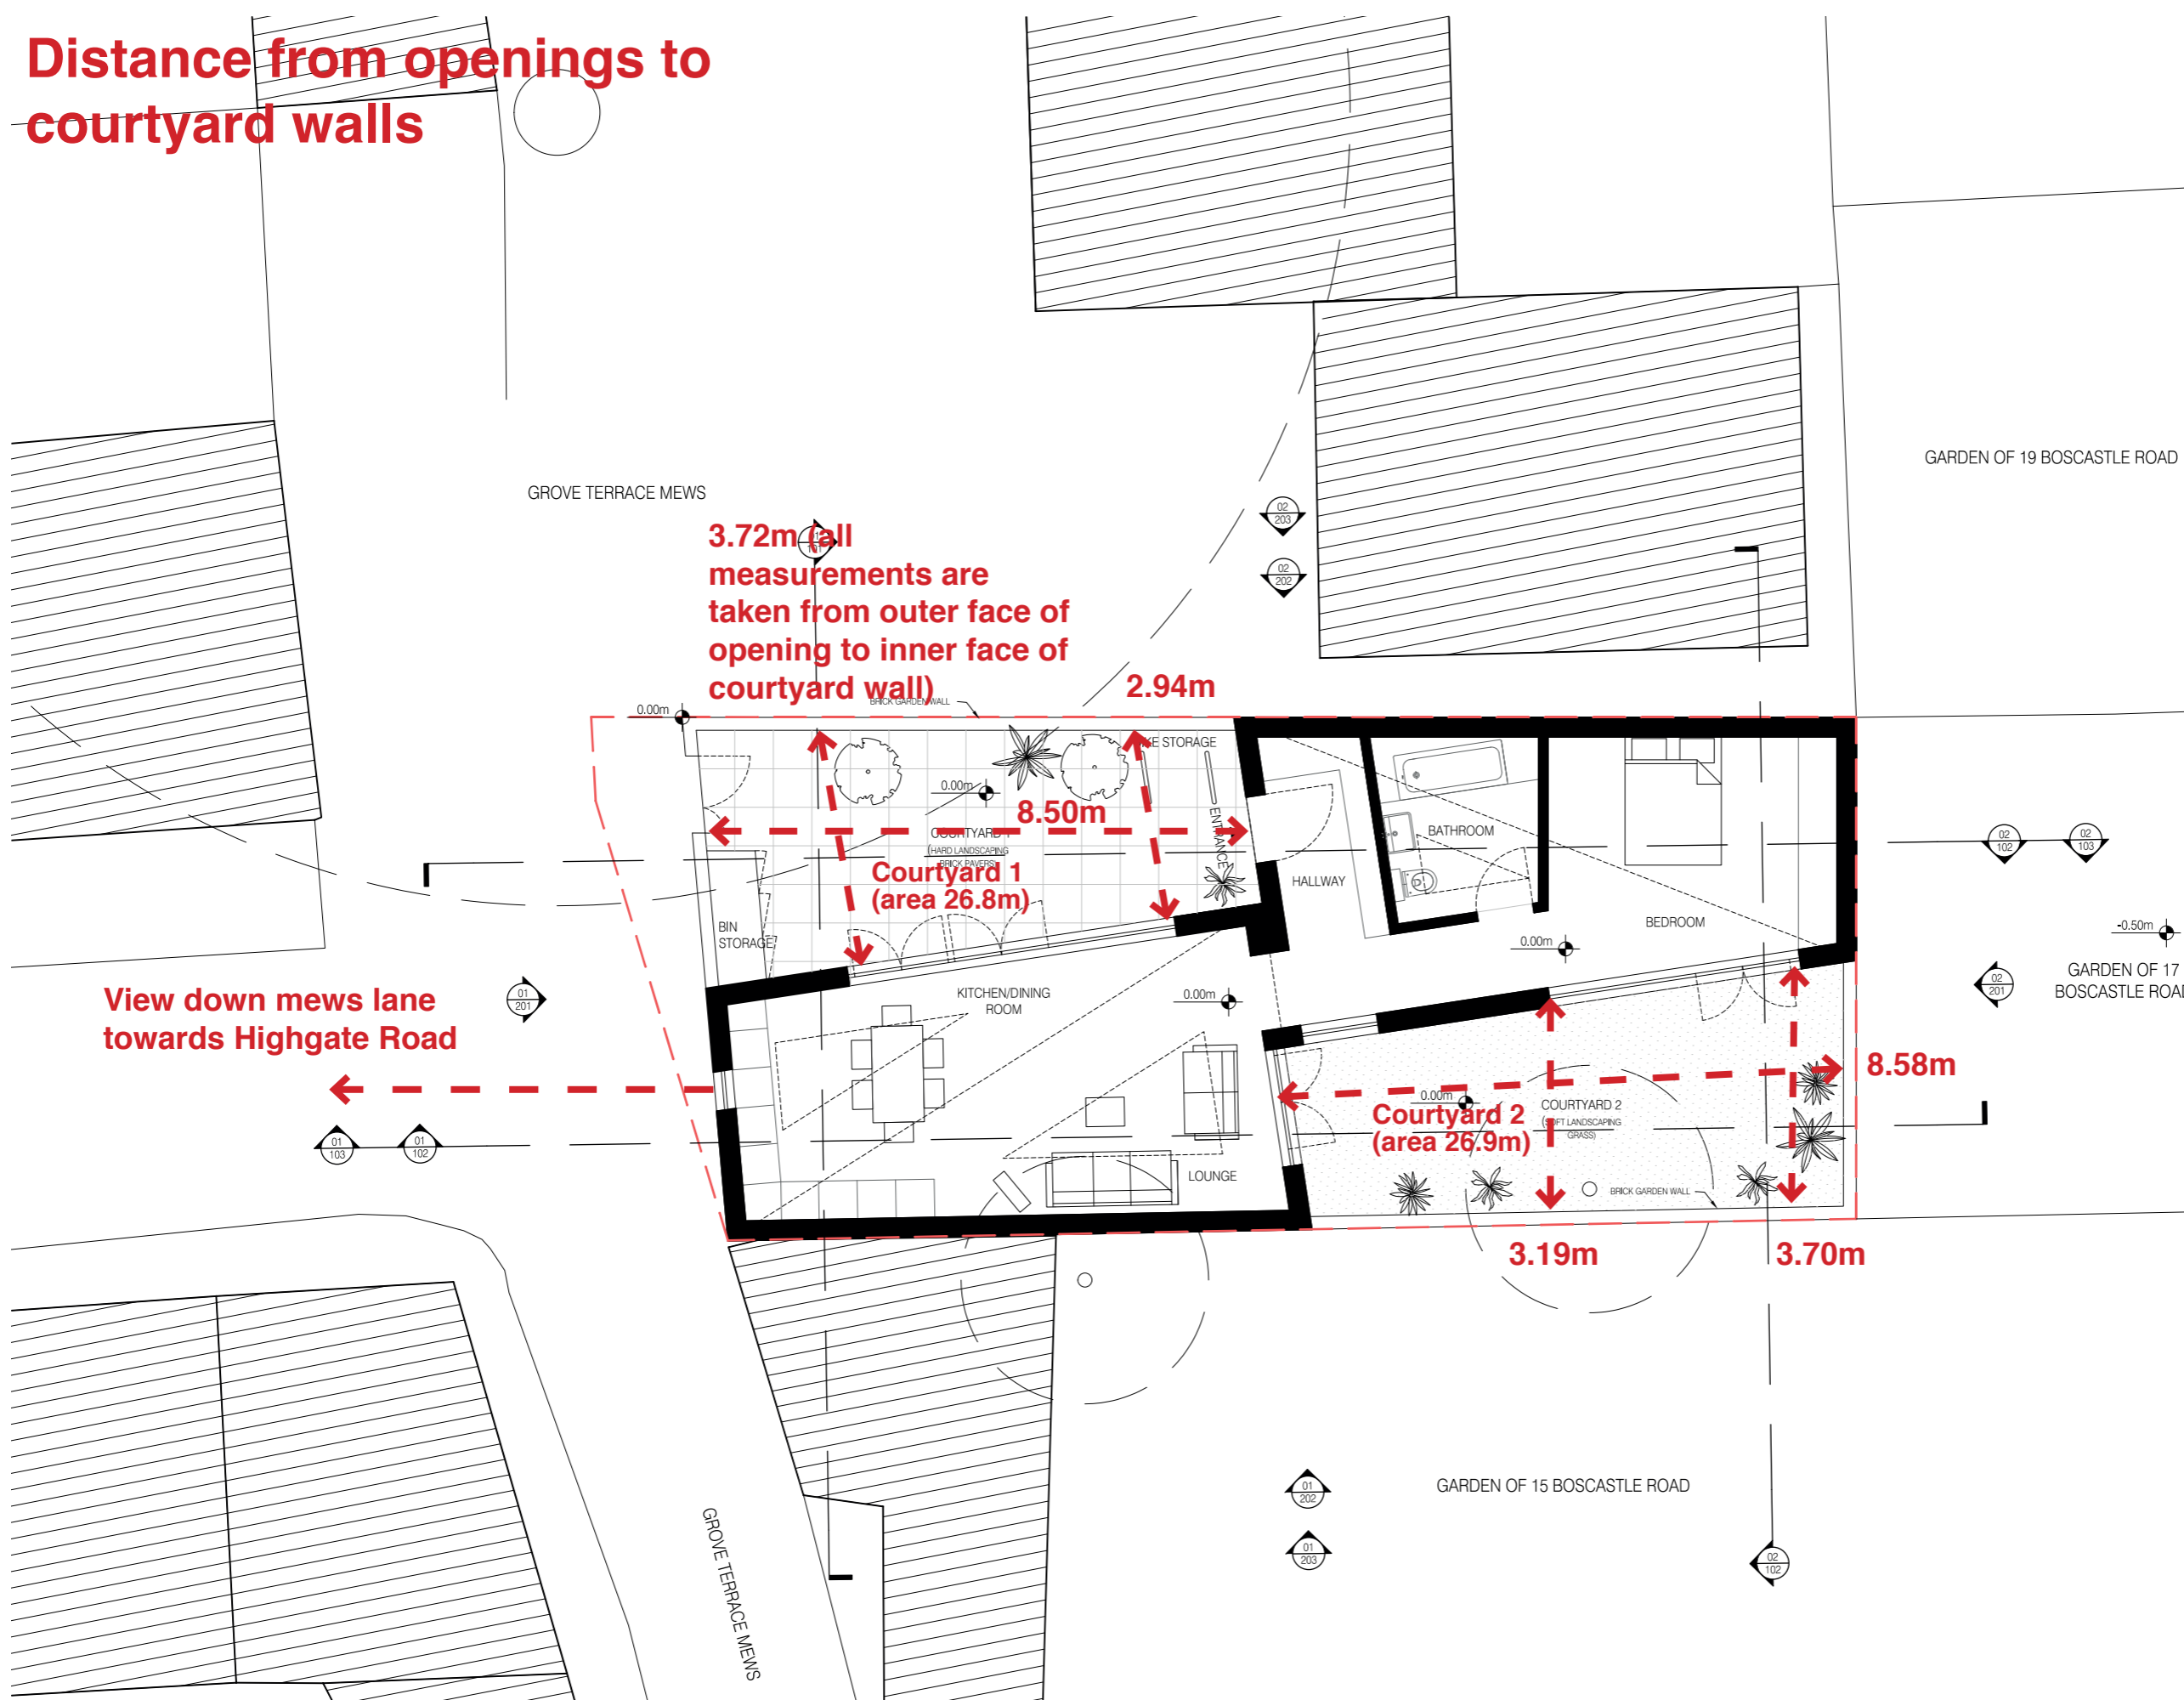

**3.72m (all measurements are taken from outer face of opening to inner face of courtyard wall)**

**2.94m**

**8.50m**

**Courtyard 1 (area 26.8m)**

**Courtyard 2 (area 26.9m)**

**8.58m**


**3.19m**

**3.70m**

**View down mews lane towards Highgate Road**

REVISION :			
NO.	DATE	DESCRIPTION	BY

--- SITE BOUNDARY OF PROPOSAL

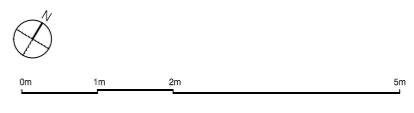

project	<b>BOSCASTLE ROAD</b>		
status	PLANNING		
drawn	CM	checked	AT
date	09 FEB 2016	scale	1:50 @ A1 / 1:100 @ A3
drawing title	GENERAL ARRANGEMENT PROPOSED GROUND FLOOR PLAN		
drawing no.	<b>073-A-011</b>		
<small>All Rights Reserved These drawing concepts, designs and ideas are the property of vonPreussen Pease Reynolds LLC. They may not be copied, reproduced, disclosed to others or used in connection with any work other than the specified project for which they were prepared, in whole or in part, without the prior written authorization of vonPreussen Pease Reynolds LLC.</small>			