




Proposed Front Elevation
Scale 1:50



Proposed Rear Elevation - Alternative B.
Scale 1:50

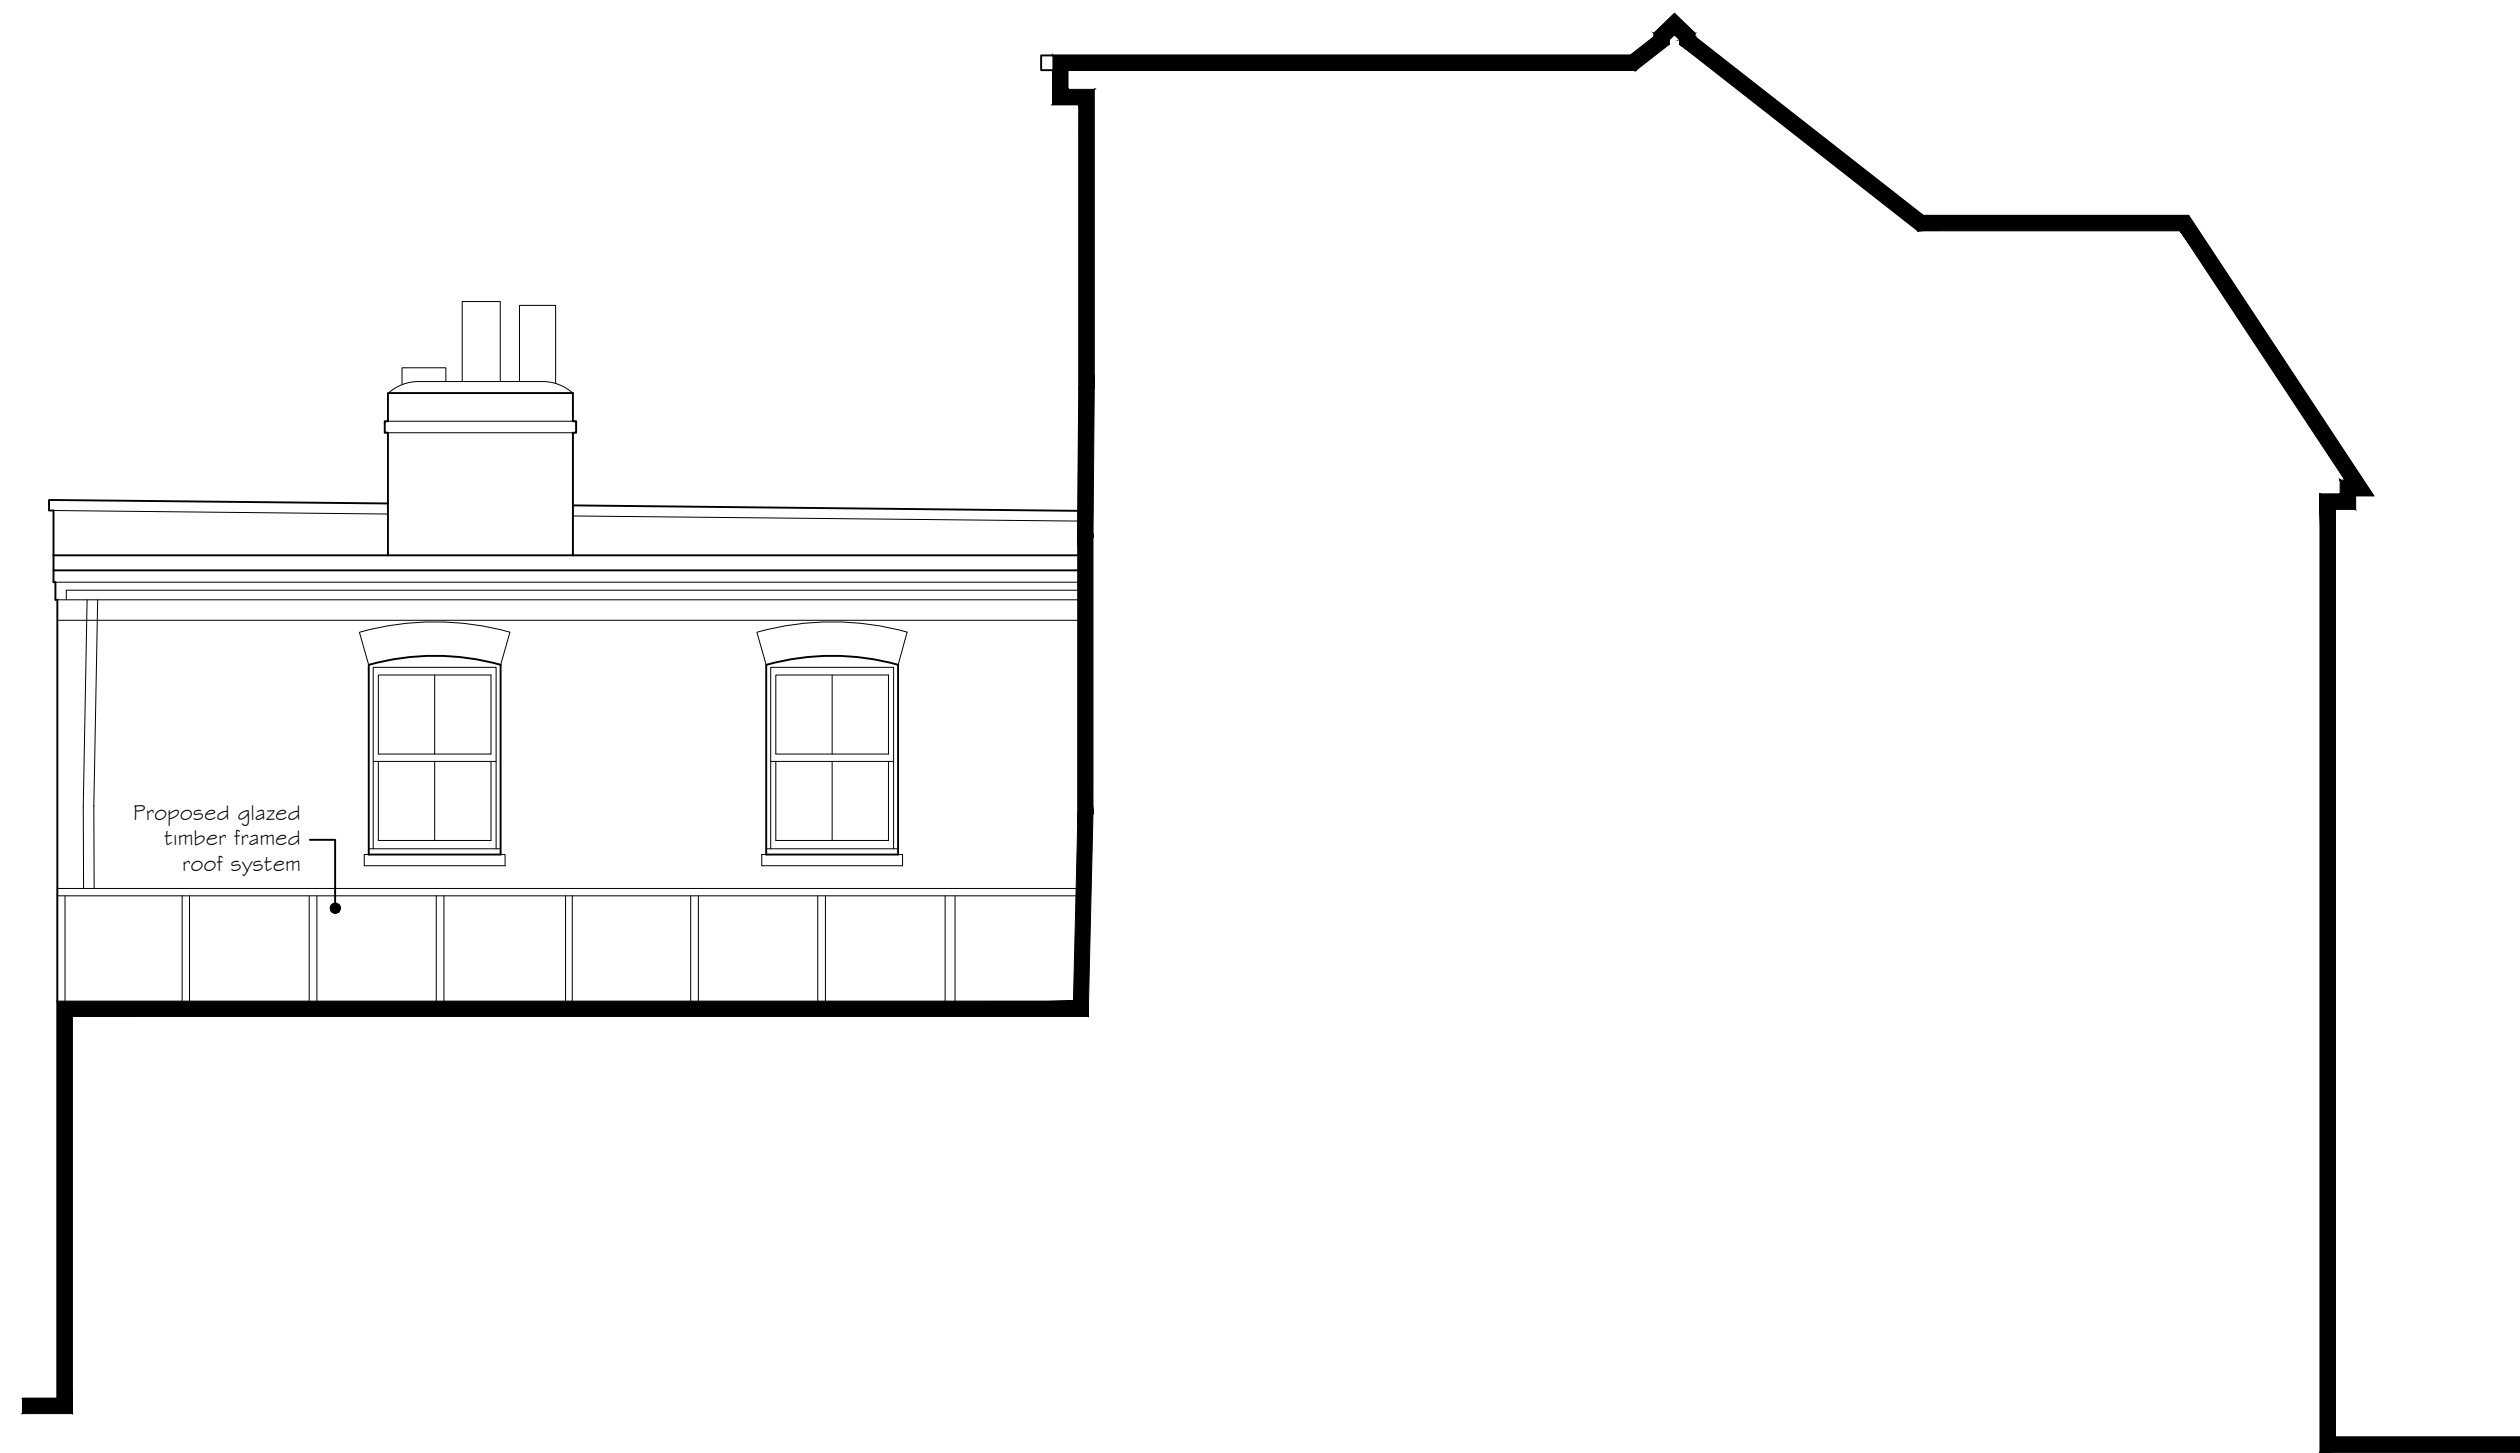

Proposed Side Elevation
Scale 1:50



DO NOT SCALE FROM THIS DRAWING, USE FIGURED DIMENSIONS ONLY.

ALL DIMENSIONS TO BE CHECKED ON SITE PRIOR TO ANY COMMENCEMENT OF WORK AND ANY OMISSIONS/ERRORS TO BE REPORTED TO THE ARCHITECT.

THIS DRAWING IS TO READ IN CONJUNCTION WITH ALL RELATED ARCHITECTS AND ENGINEERS DRAWINGS AND ANY OTHER RELEVANT INFORMATION.

THE COPYRIGHT OF THIS DRAWING IS VESTED WITH HARRIS IRWIN ASSOCIATES AND MUST NOT BE COPIED OR REPRODUCED WITHOUT THEIR WRITTEN CONSENT.

D	25.01.17	Amended to suit client's comments.	RDA
C	17.01.17	Amended to suit client's comments.	TRGO
B	10.01.17	Amended to suit client's requirements.	RDA
A	13.12.16	Revision for Planning Application.	RDA
Rev	Date	Description	By

harrisirwin
architects & designers

ASKE STABLES, NORTH YORKSHIRE
t : 01748 825675
e : enquiries@harrisirwin.com
w : www.harrisirwin.com

ASKE, RICHMOND
DL10 5HG

Project:
30 Ingham Road
West Hampstead
London - NWG

Client:
Mr Ford & Ms Van Zyl

Drawing:
Proposed Elevations

PLANNING

Scale @ A	Date:	Drawn:	Checked:
1:50	Nov 16	RDA	TO
Proj. No.:	Status:	Dwg. No.:	Rev:
2158	PL	004	D