



All drawings remain the copyright of this practice.
All measurements to be checked on site.
All discrepancies to be made known to BBD.

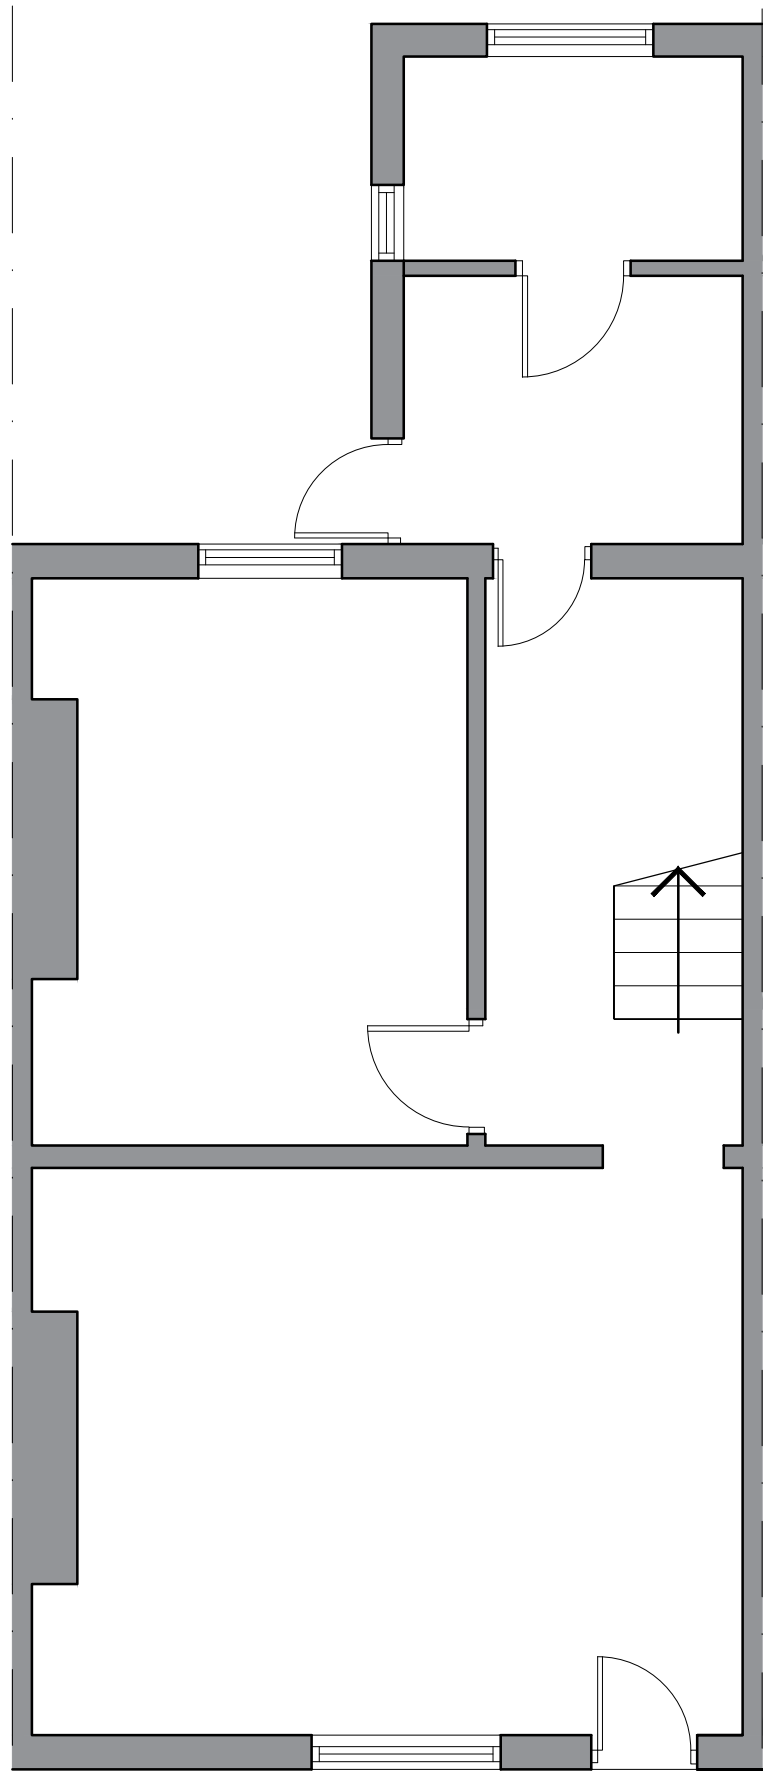

Staircase re-introduced
in location of previously
removed stair to allow
access from Lower
Ground floor to Upper
floors

Proposed Lower Ground Floor Plan

LOWER GROUND FLOOR
ENTRANCE

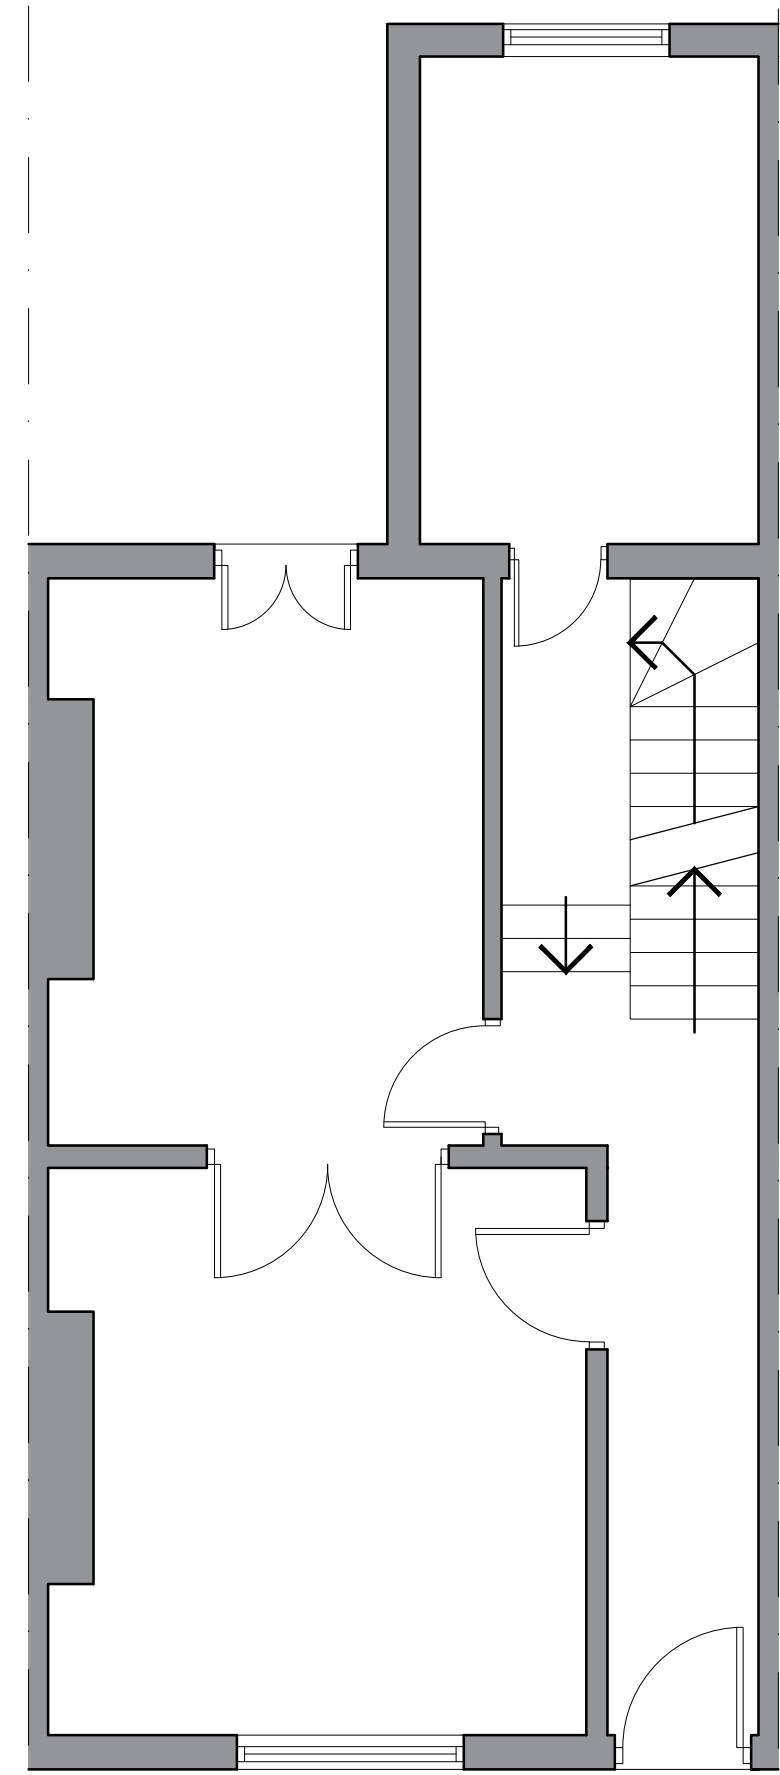

Staircase re-introduced
in location of previously
removed stair to allow
access from Lower
Ground floor to Upper
floors

Proposed Ground Floor Plan

GROUND FLOOR ENTRANCE

	CLIENT	PROJECT	DRAWING TITLE	SCALE	DRAWN	DATE
	Mr Stephens	Lower ground and upper flat combination, 25 Oval Rd	Proposed plans	1:50	JB	26 01 17
18 Ryland Road • London • NW5 3EA T: 0845 873 1326			DRG NO.	REVISION		
Architecture • Surveying • Cost Management • Project Management			17003 - 02	P1		