


Rear Elevation




Front Elevation

Key Plan
SCALE 1:500@A3

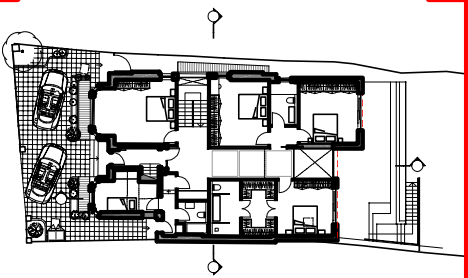

PROPOSED
Front Elevation
SCALE 1/100@A3
PA-03

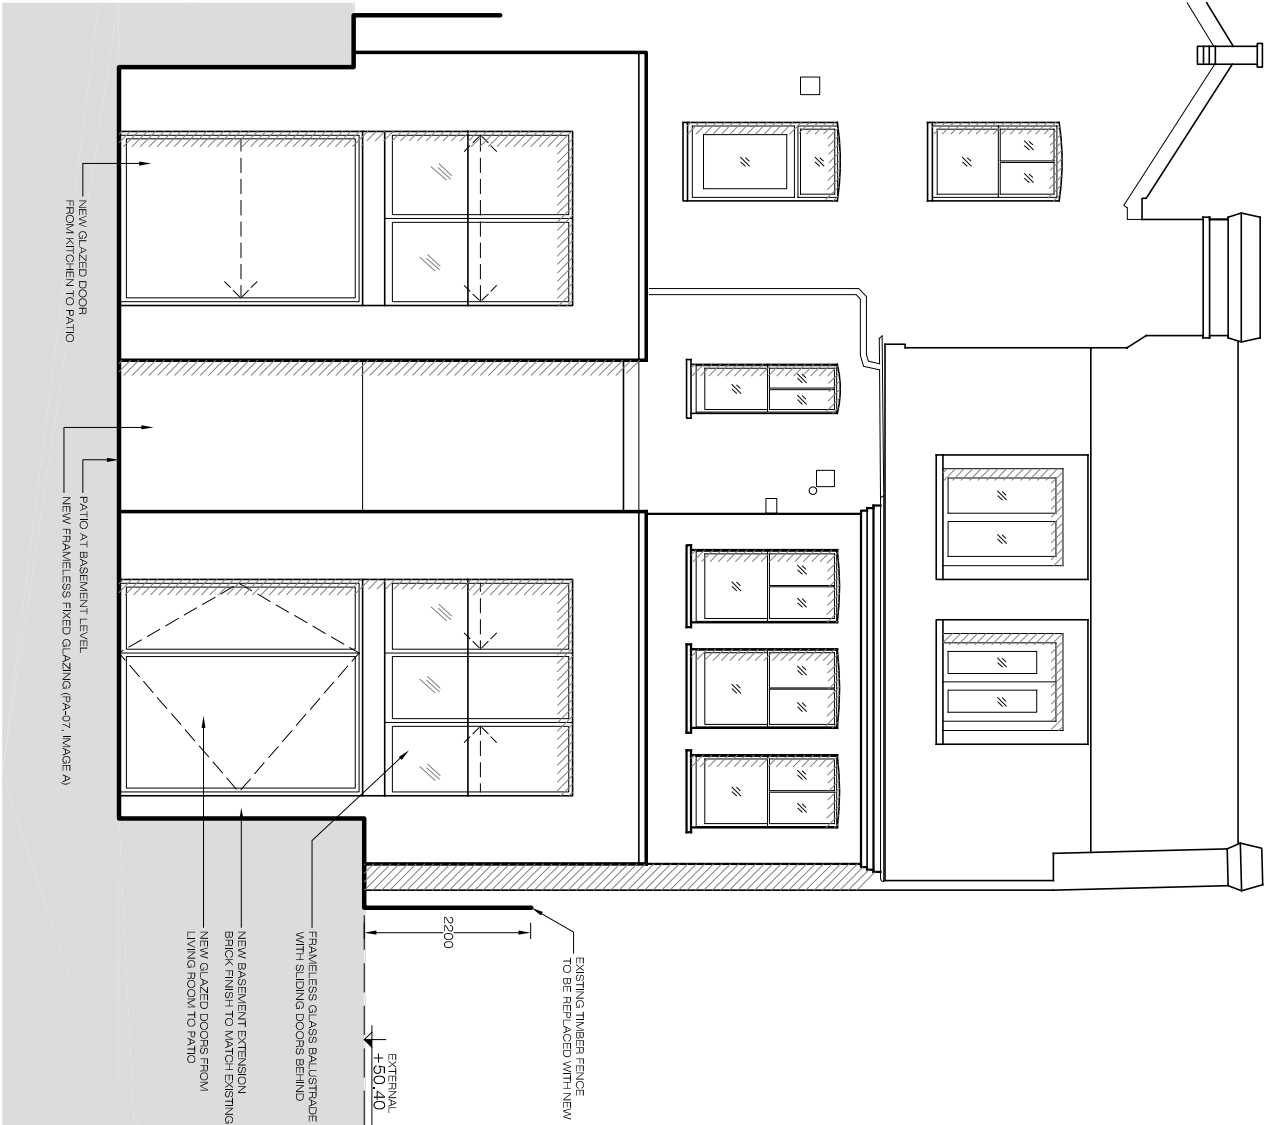

PROPOSED
Rear Elevation
SCALE 1/100@A3
PA-03



XUL
ARCHITECTURE

Ground Floor Office
33 Belsize Lane
London NW3 5AS

Office: +44 (0) 207 431 9014
s.sandler@xularchitecture.co.uk
www.xularchitecture.co.uk

PLEASE NOTE:

1. ALL DIMENSIONS TO BE CHECKED ON SITE BEFORE FABRICATION.
2. CONTRACTOR TO REFER TO ENGINEERS DRAWINGS BEFORE PROCEEDING WITH WORKS.
3. ALL DRAWINGS AND DESIGNS ARE COVERED BY DESIGN RIGHT (INTELLECTUAL PROPERTY), AND MAY NOT BE DISTRIBUTED, COPIED OR ISSUE WITHOUT WRITTEN PERMISSION OF XUL ARCHITECTURE.
4. ALL DESIGN CONCEPTS ARE THE SOLE PROPERTY OF XUL ARCHITECTURE AND NO ADAPTATIONS, REPRODUCTIONS OR COPIES MAY BE MADE WITHOUT WRITTEN PERMISSION OF XUL ARCHITECTURE.
5. THESE DRAWINGS ARE SUBJECT TO ANY VARIATION REQUIRED OR RECOMMENDATION BY ANY STATUTORY AUTHORITY OR FOR THE BETTER CARRYING OUT OF THE WORKS.
6. SAMPLES TO BE PROVIDED BY CONTRACTOR FOR XUL ARCHITECTURE APPROVAL.
7. ALL FINISHES TO XUL ARCHITECTURE SATISFACTION.
8. ALL DRAWINGS TO BE APPROVED BY XUL ARCHITECTURE BEFORE CONSTRUCTION.

ADDITIONAL NOTES:

REVISIONS

No	Date	Description Issue For	Issue By
00	25/05/16	INFORMATION	JH
01	26/05/16	INFORMATION	JH
02	03/06/16	PLANNING	JH
03	18/07/16	PLANNING	AMG
04	20/07/16	PLANNING	AMG
05	26/01/17	PLANNING	AMG

Client
PRIVATE CLIENT

Project
12 Platts Lane
NW3 7NR

Title

PROPOSED
Front and Rear Elevations

Scale
1/100@A3
Dwg. No. PA-03
Rev. 05

Date
26/01/17
Project Number
1610

Drawn
JH
Checked
CC