



PLEASE NOTE:

1. ALL DIMENSIONS TO BE CHECKED ON SITE BEFORE FABRICATION.
2. CONTRACTOR TO REFER TO ENGINEER'S DRAWINGS BEFORE PROCEEDING WITH WORKS.
3. ALL DRAWINGS AND DESIGNS ARE COVERED BY DESIGN RIGHT (INTELLECTUAL PROPERTY), AND MAY NOT BE DISTRIBUTED, COPIED OR ISSUE WITHOUT WRITTEN PERMISSION OF XUL ARCHITECTURE.
4. ALL DESIGN CONCEPTS ARE THE SOLE PROPERTY OF XUL ARCHITECTURE AND NO ADAPTATIONS, REPRODUCTIONS OR COPIES MAY BE MADE WITHOUT WRITTEN PERMISSION OF XUL ARCHITECTURE.
5. THESE DRAWINGS ARE SUBJECT TO ANY VARIATION AUTHORITY OR FOR THE BETTER CARRYING OUT OF THE WORKS.
6. SAMPLES TO BE PROVIDED BY CONTRACTOR FOR XUL ARCHITECTURE APPROVAL.
7. ALL FINISHES TO XUL ARCHITECTURE SATISFACTION.
8. ALL DRAWINGS TO BE APPROVED BY XUL ARCHITECTURE BEFORE CONSTRUCTION.


ADDITIONAL NOTES:

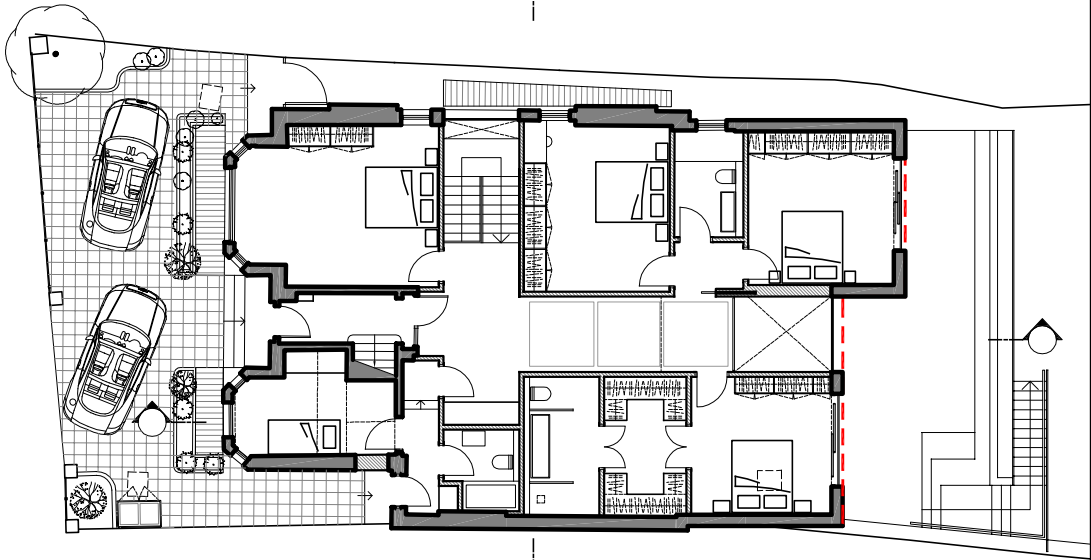


PROPOSED
Ground Plan
SCALE 1/200 @A3
PA-08

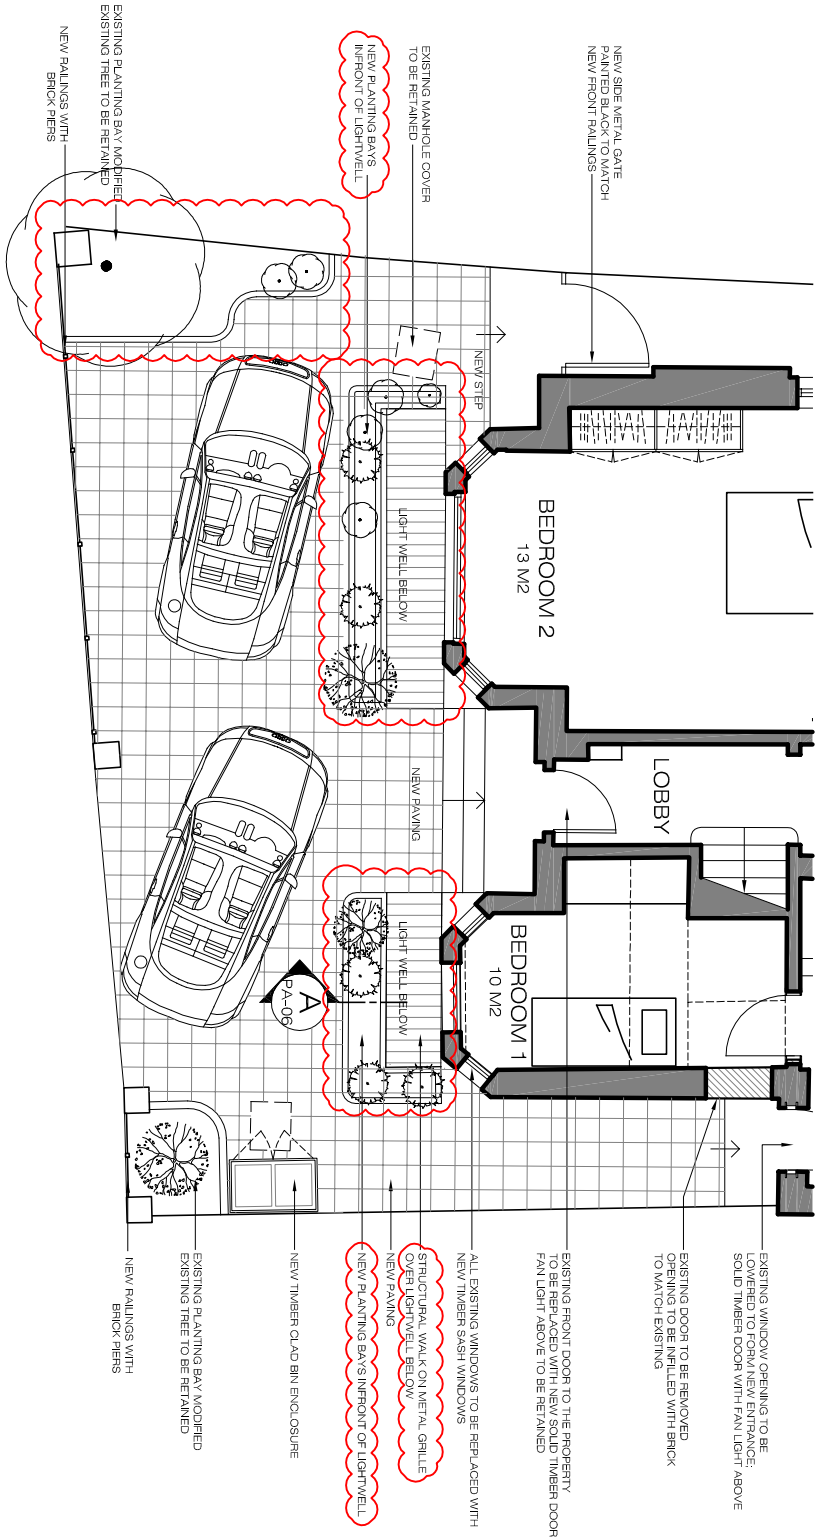

PROPOSED
Ground Plan
SCALE 1/100 @A3
PA-08

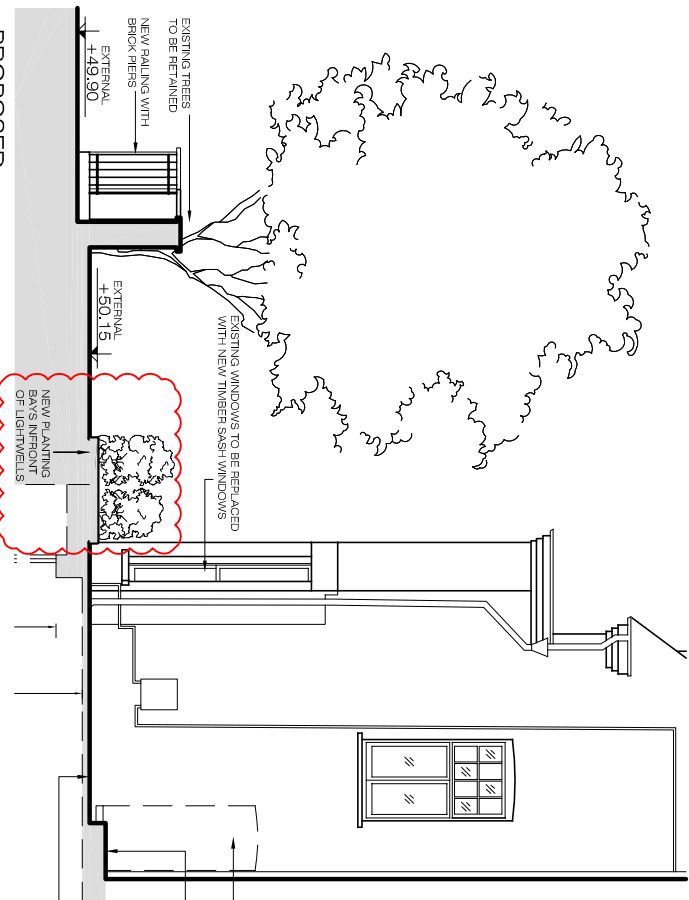

PROPOSED
Flank Elevation (East)
SCALE 1/200 @A3
PA-08

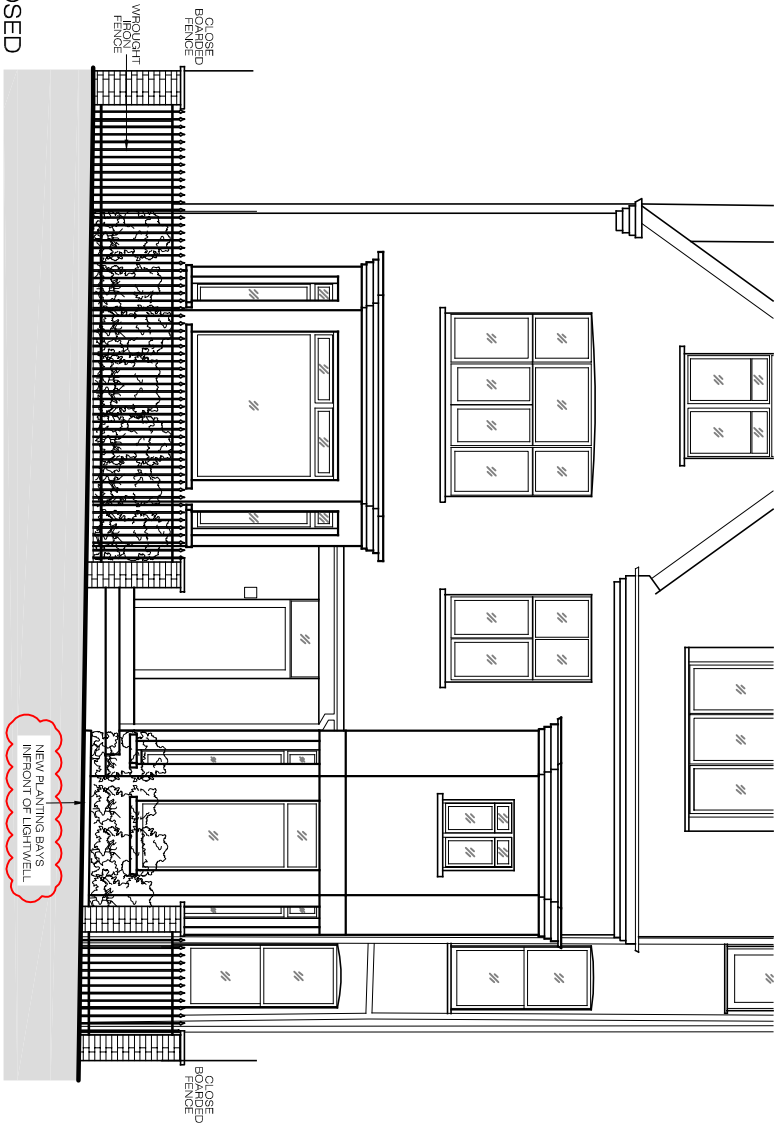

PROPOSED
Front Elevation
SCALE 1/100 @A3
PA-08



REVISIONS		
No	Date	Description
00	21/06/16	Issue For
01	28/06/16	Planning
02	18/07/16	Planning
03	26/01/17	Planning
Client		
PRIVATE CLIENT		
Project		
12 Platts Lane		
NW3 7NR		
Title		
PROPOSED		
Plans & Elevations		
Scale	Dwg. No.	Rev.
1/100@A3	PA-08	03
Date		
26/01/17		
Drawn		
AM		
Checked		
CC		