



GENERAL NOTES

ALL DIMENSIONS ARE TO FACE UNLESS INDICATED OTHERWISE.
 DRAWING TO BE MADE IN CONSTRUCTION WITH ALL DIMENSIONS SHOWN IN SPECIFICATIONS.
 ANY DISCREPANCY MUST BE REPORTED TO THE ATTENTION OF PCKO. IF A DISCREPANCY IS NOT REPORTED, THE DRAWING SHALL BE CONSIDERED AS CORRECT.
 THE DRAWING SHALL BE THE PROPERTY OF PCKO AND NOT TO BE REPRODUCED OR COPIED WITHOUT THE WRITTEN PERMISSION OF PCKO.
 WHEN METHOD OF CONSTRUCTION INCORPORATES SUBMITTALS, THE DRAWING SHALL BE MADE IN CONSTRUCTION WITH ALL DIMENSIONS SHOWN IN SPECIFICATIONS.
 ALL DIMENSIONS SHALL BE TO FACE UNLESS INDICATED OTHERWISE.
 ALL DIMENSIONS SHALL BE TO FACE UNLESS INDICATED OTHERWISE.
 ALL DIMENSIONS SHALL BE TO FACE UNLESS INDICATED OTHERWISE.

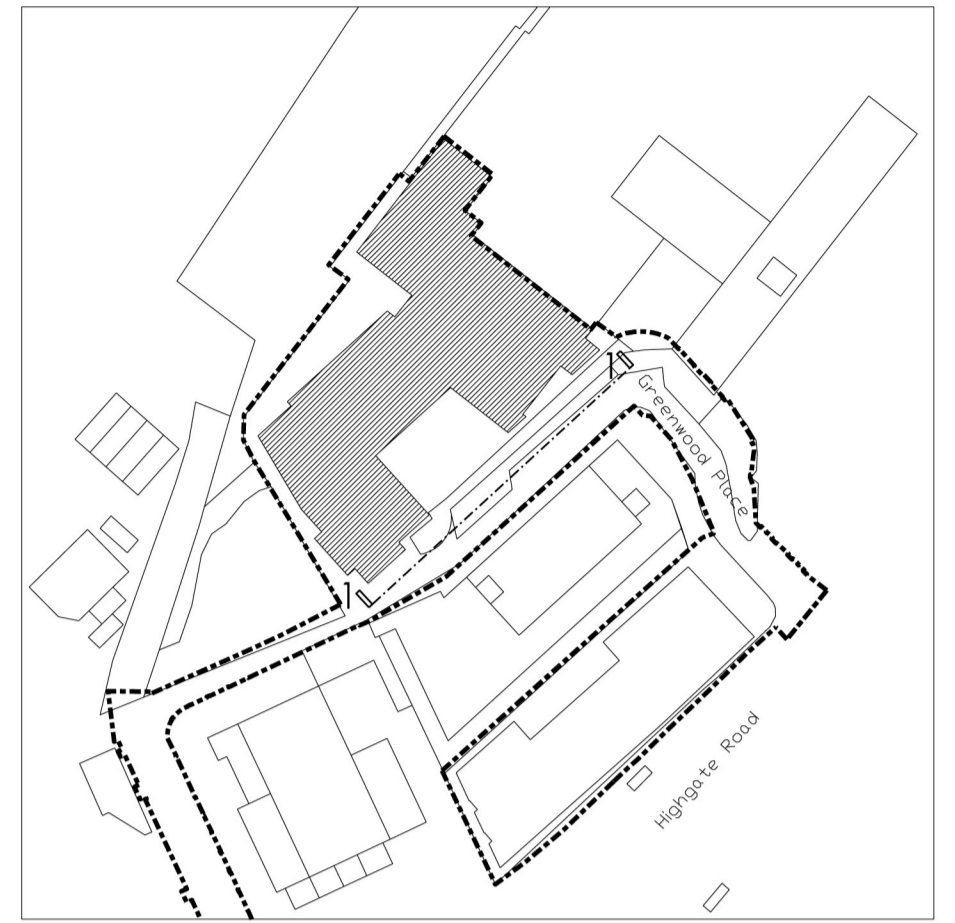

KEY PLAN 1:1250

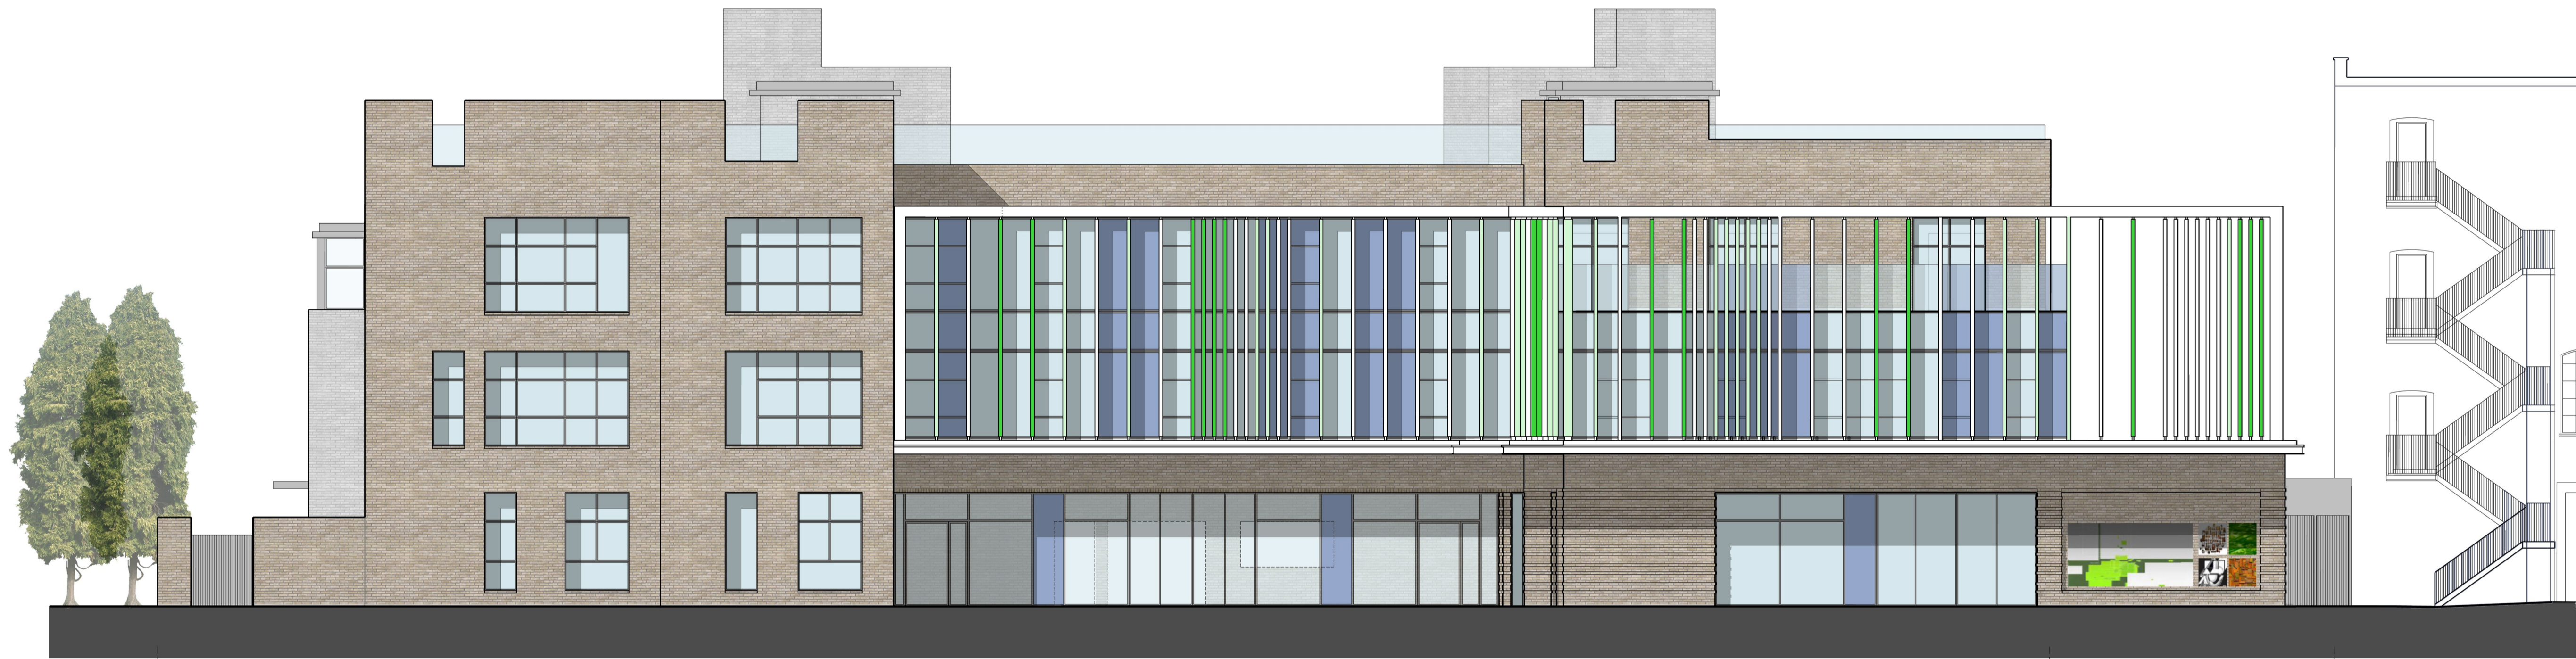

Murphy's Yard Proposed Greenwood Centre Way Finding Zone With Tactile Mapping Deane House

Roof Floor
 Second Floor
 First Floor
 Ground Floor

3925
 4050

DATE	REV	DESCRIPTION	BY	CHECKED
18.01.17	C	General amendments	JF	RS
06.01.16	B	Entrance Amended	PH	PH
06.05.15	A	General amendments	PH	PH

5 - 8 HARDWICK STREET
 LONDON EC1R 4RG
 TEL: 020 7372 8918
 www.pcko.co.uk

ARCHITECTS INTERIOR DESIGNERS
 MASTER PLANNERS URBAN DESIGNERS

CLIENT	LB Camden
PROJECT	Greenwood Place
DRAWING TITLE	Front Elevation
STATUS	PLANNING
SCALE	1:100@A1 1:200@A3
DATE	2013.08
DRAWING NO.	1213_PL_260
DRAWN BY	JF
CHECKED BY	PH
REVISION	C