


Notes

THIS SURVEY HAS BEEN PREPARED WITH A SCALING ACCURACY
FOR A PLOT AT A SCALE OF 1/100


ALL LEVELS ARE IN METRES DERIVED FROM GPS TRANSFORMATION
OSGM02

THE CO-ORDINATES ARE DERIVED FROM THE ORDNANCE SURVEY
ACTIVE STATION NETWORK OSTN02 (BASE STATION ST03)

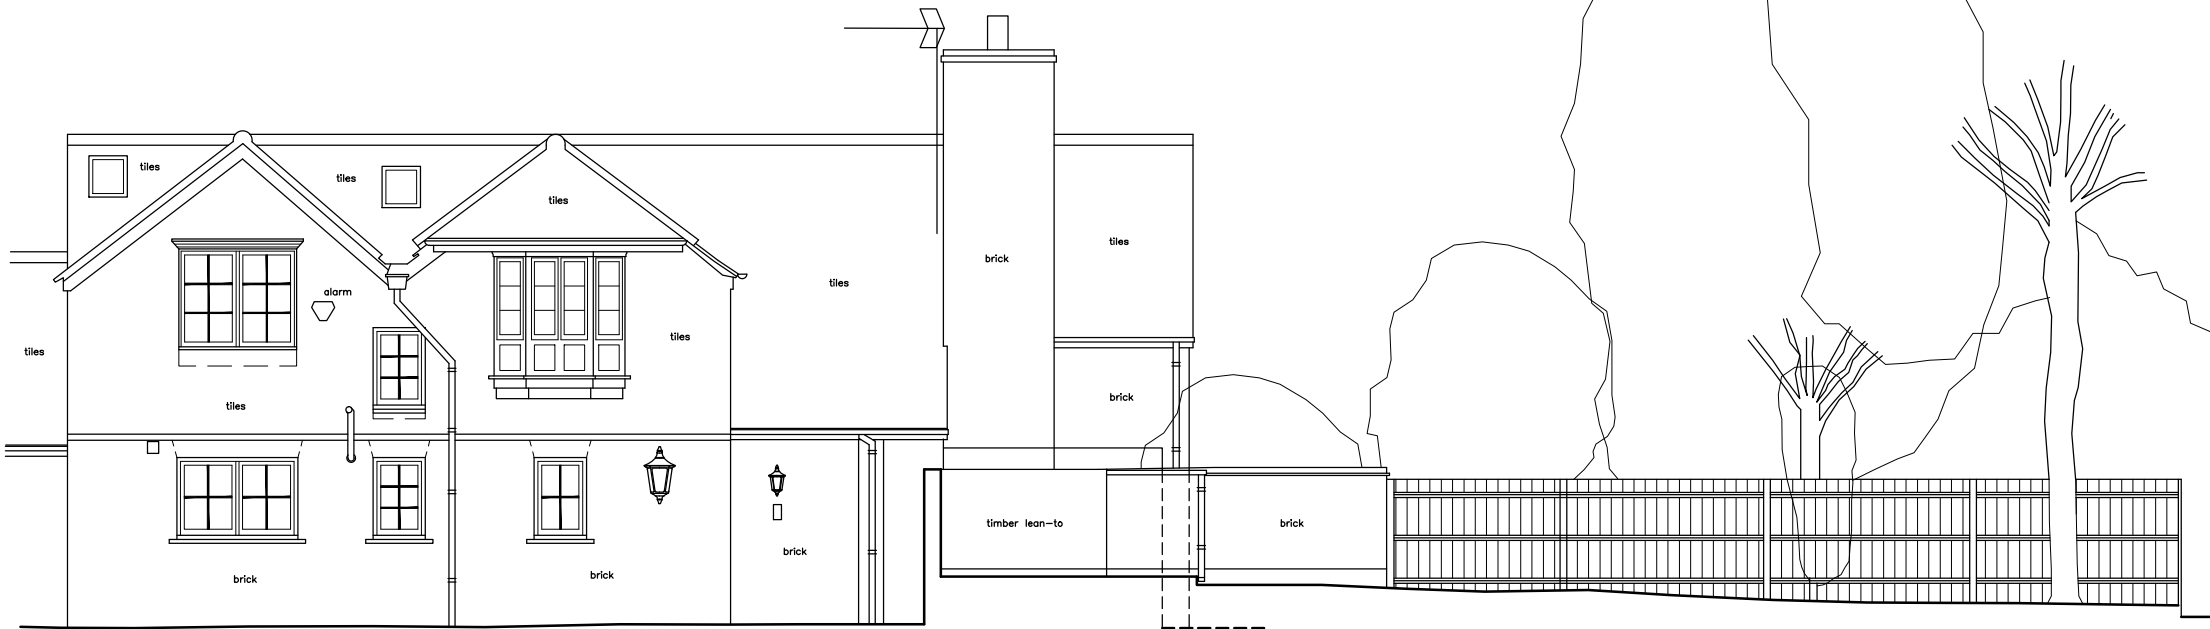


EAST ELEVATION

A.O.D. 124.00m

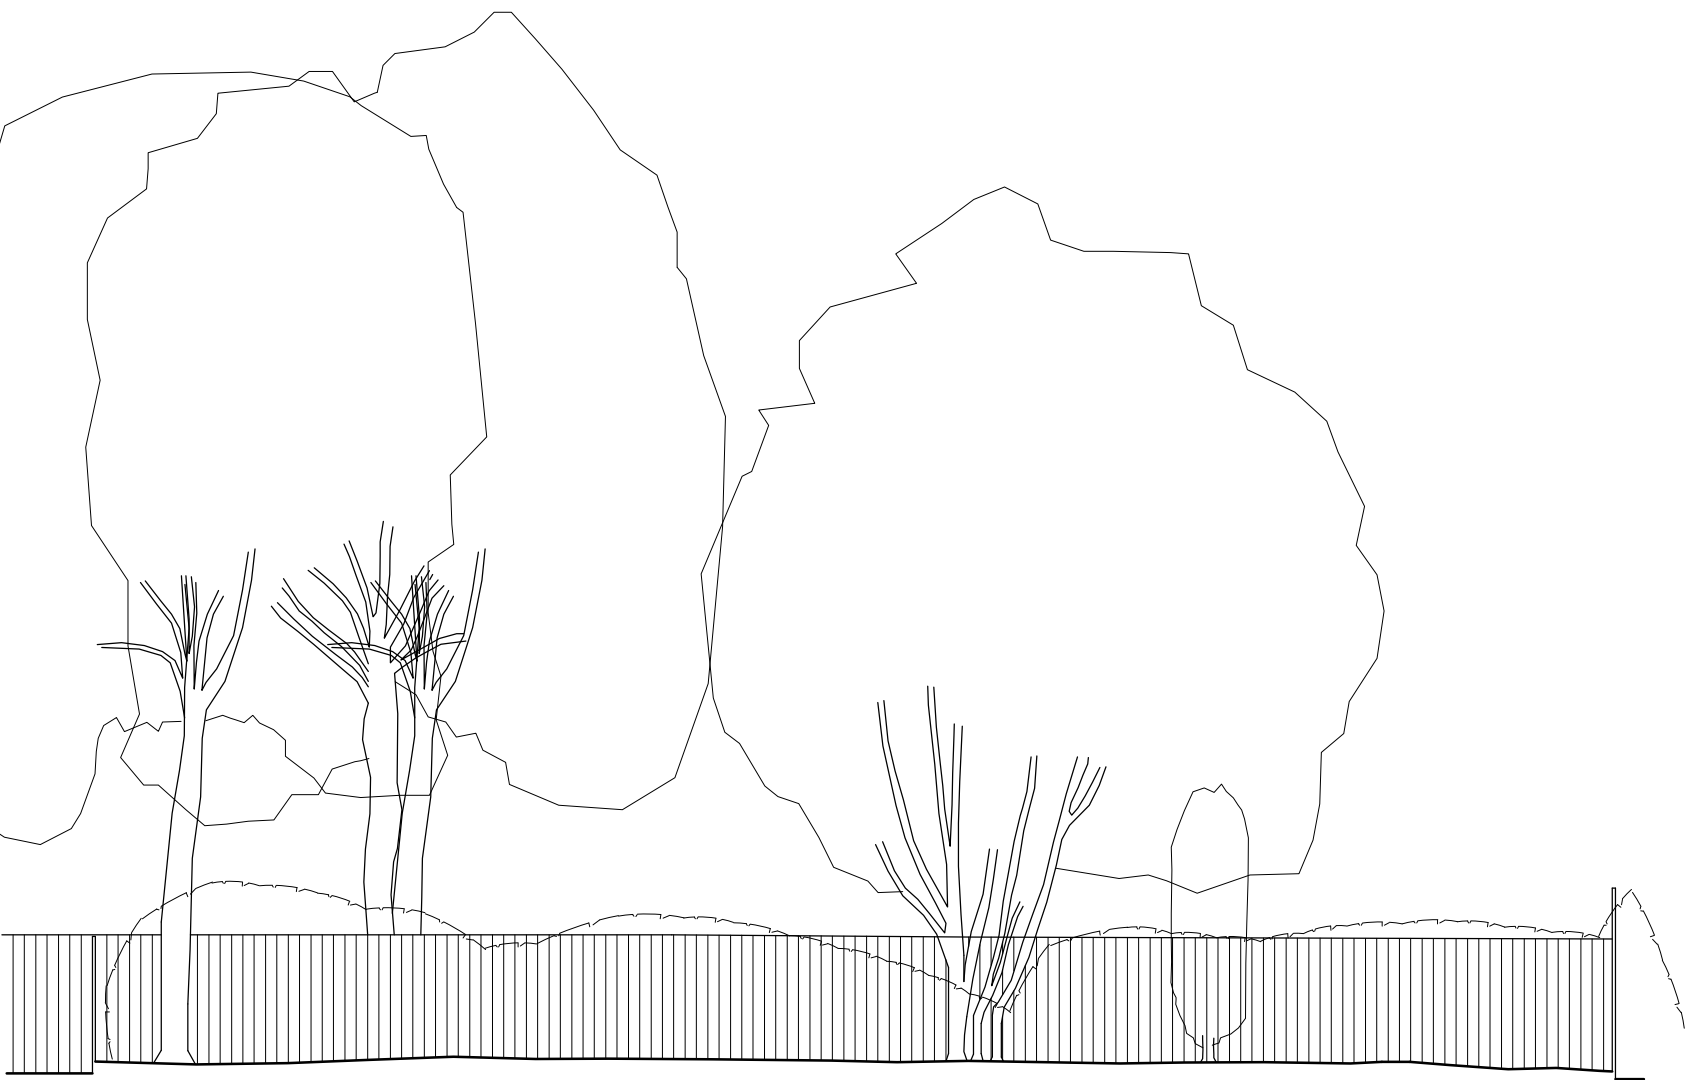

SOUTH ELEVATION

A.O.D. 124.00m

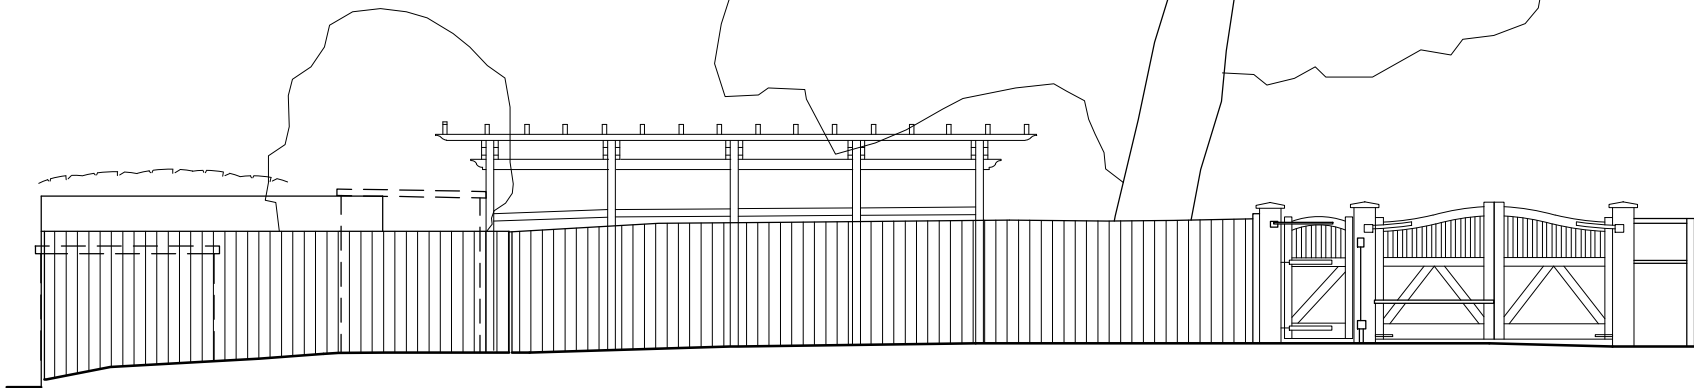

WEST ELEVATION

A.O.D. 124.00m

SJH/MJM © ON CENTRE SURVEYS LTD. 2016 ACAD

job
**No.8 INVERFORTH CLOSE
HAMPSTED
LONDON
NW3 7EX**

client
PETER STERN ARCHITECT
ON BEHALF OF
Mr. N. LEVISON

title
FENCE ELEVATIONS

dwg no.
24238A/3

scale
1/100

date
8th AUGUST 2016



ON CENTRE SURVEYS LTD.

LAND & BUILDING SURVEYORS
GEODETIC ENGINEERS

2 CHARLES COURT, BUDBROOKE ROAD, WARWICK CV34 5LZ

TEL: 01926 494294

E-MAIL: info@oncentre.co.uk

A member of The Survey Association

