

NO 33

NO 35

NO 37

PROPERTY LINE

PROPERTY LINE

01

EXISTING GROUND FLOOR PLAN

A-(10)-011

1:50 @ A1, 1:100 @ A3

PROJECT NAME:

CLIENT/PROJECT:

NOTES :

All dimensions in millimetres.

All dimensions and levels are to be checked on site by the main contractor prior to commencing excavation works. Any discrepancy is to be reported back to the designer for instruction.

This drawing is the property of VORBILD ARCHITECTURE LIMITED and may not be reproduced or disclosed to a third party in any form without written permission

ARCHITECTURE:



VORBILD
ARCHITECTURE

www.vorbild.co.uk

info@vorbild.co.uk

CONSTRUCTION:

INSTALLATIONS:

INSTALLATIONS:

SHEET TITLE:

EXISTING GROUND
FLOOR PLAN

DRAWING STATUS:

FOR PLANNING

JOB NUMBER:

0776

DRAWN BY:

MP

SIGNATURE:

DRAWING No:

A-(10)-011

APPROVED:

MS

SIGNATURE:

SCALE:

1:100




DATE:

04-12-2016

Rev. No.:

0776

35 CREDITON HILL,
NW6

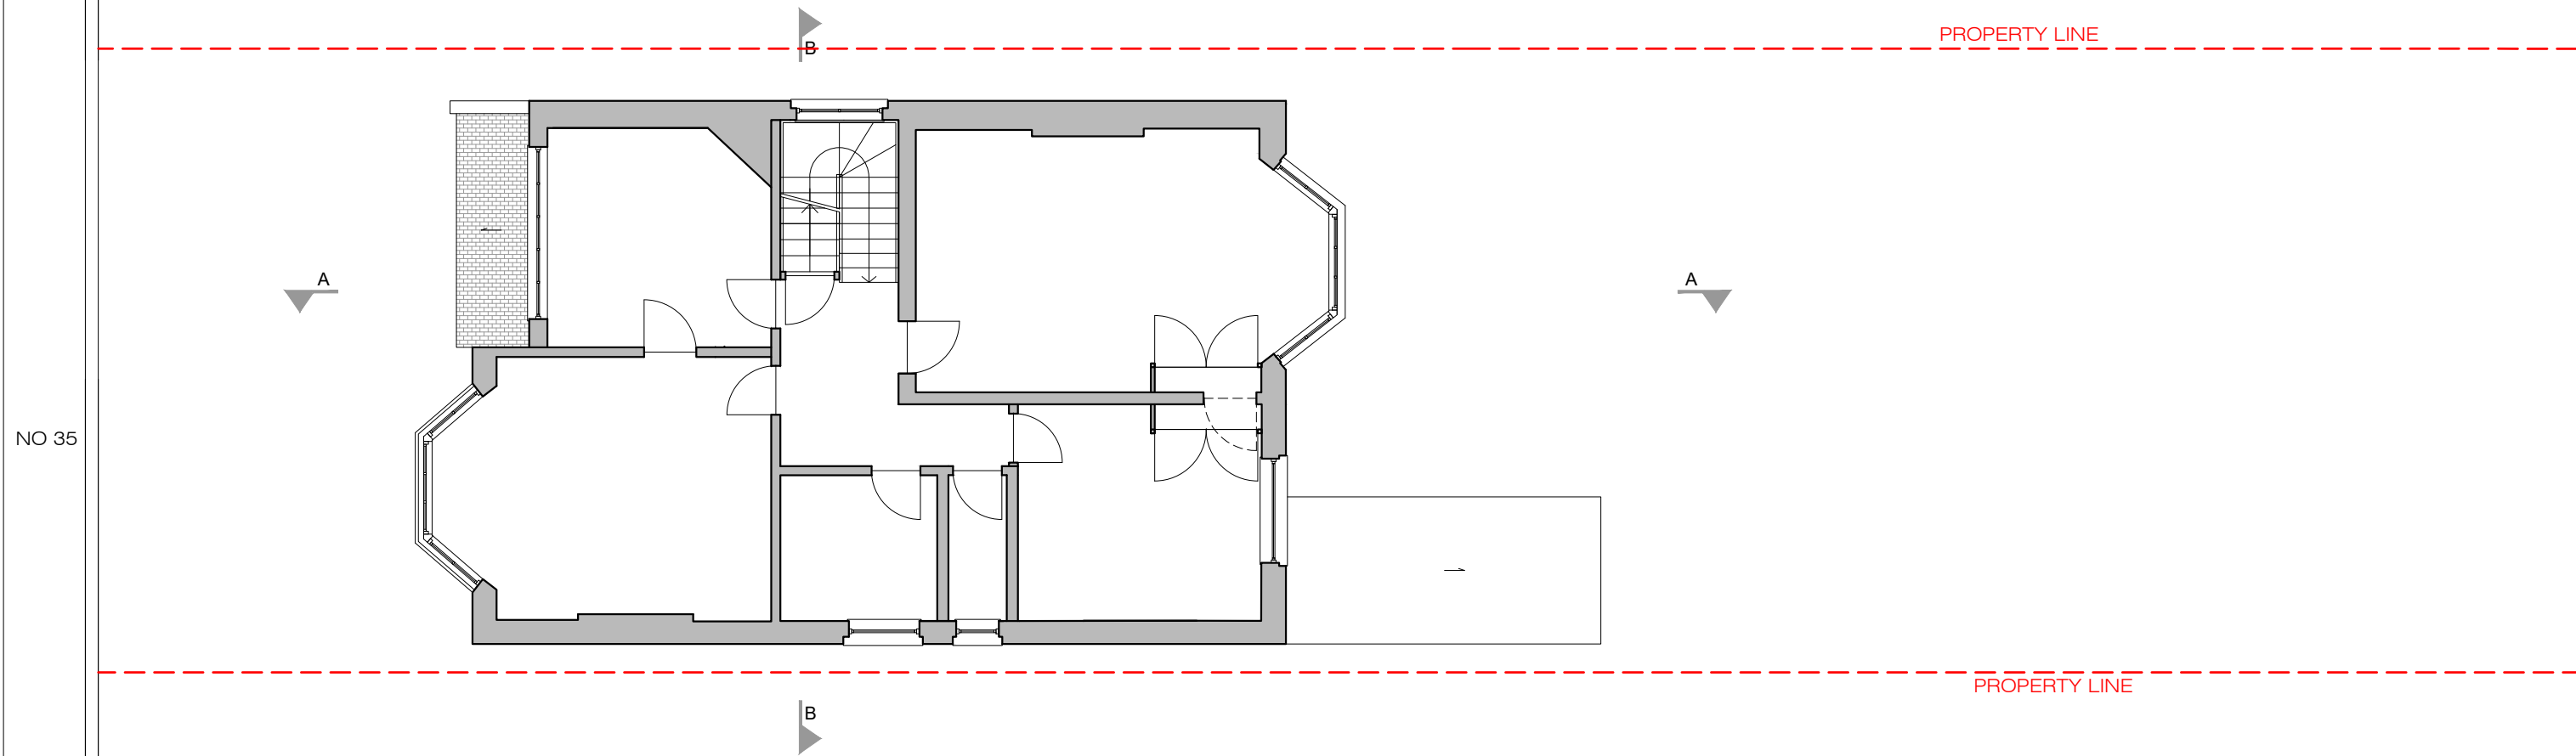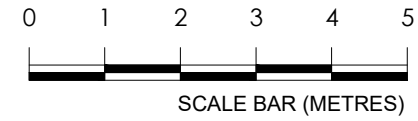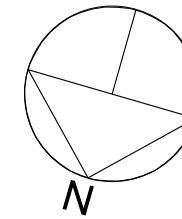

NO 35



NO 37

02

A-(10)-012


EXISTING FIRST FLOOR PLAN
1:50 @ A1,1:100 @ A3

PROJECT NAME:	CLIENT/PROJECT:	NOTES :	ARCHITECTURE:	CONSTRUCTION:	SHEET TITLE:	DRAWING STATUS:	JOB NUMBER:
0776	35 CREDITON HILL, NW6	All dimensions in millimetres. All dimensions and levels are to be checked on site by the main contractor prior to commencing excavation works. Any discrepancy is to be reported back to the designer for instruction. This drawing is the property of VORBILD ARCHITECTURE LIMITED and may not be reproduced or disclosed to a third party in any form without written permission	 VORBILD ARCHITECTURE www.vorbild.co.uk info@vorbild.co.uk		EXISTING FIRST FLOOR PLAN	FOR PLANNING	0776
				INSTALLATIONS:		DRAWN BY:	DRAWING No:
				INSTALLATIONS:		MP	A-(10)-012
						APPROVED:	SCALE: DATE: Rev. No.:
						MS	1:100 04-12-2016 X

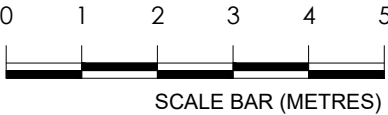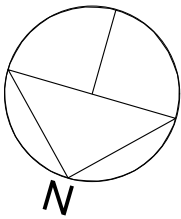

NO 35

NO 37

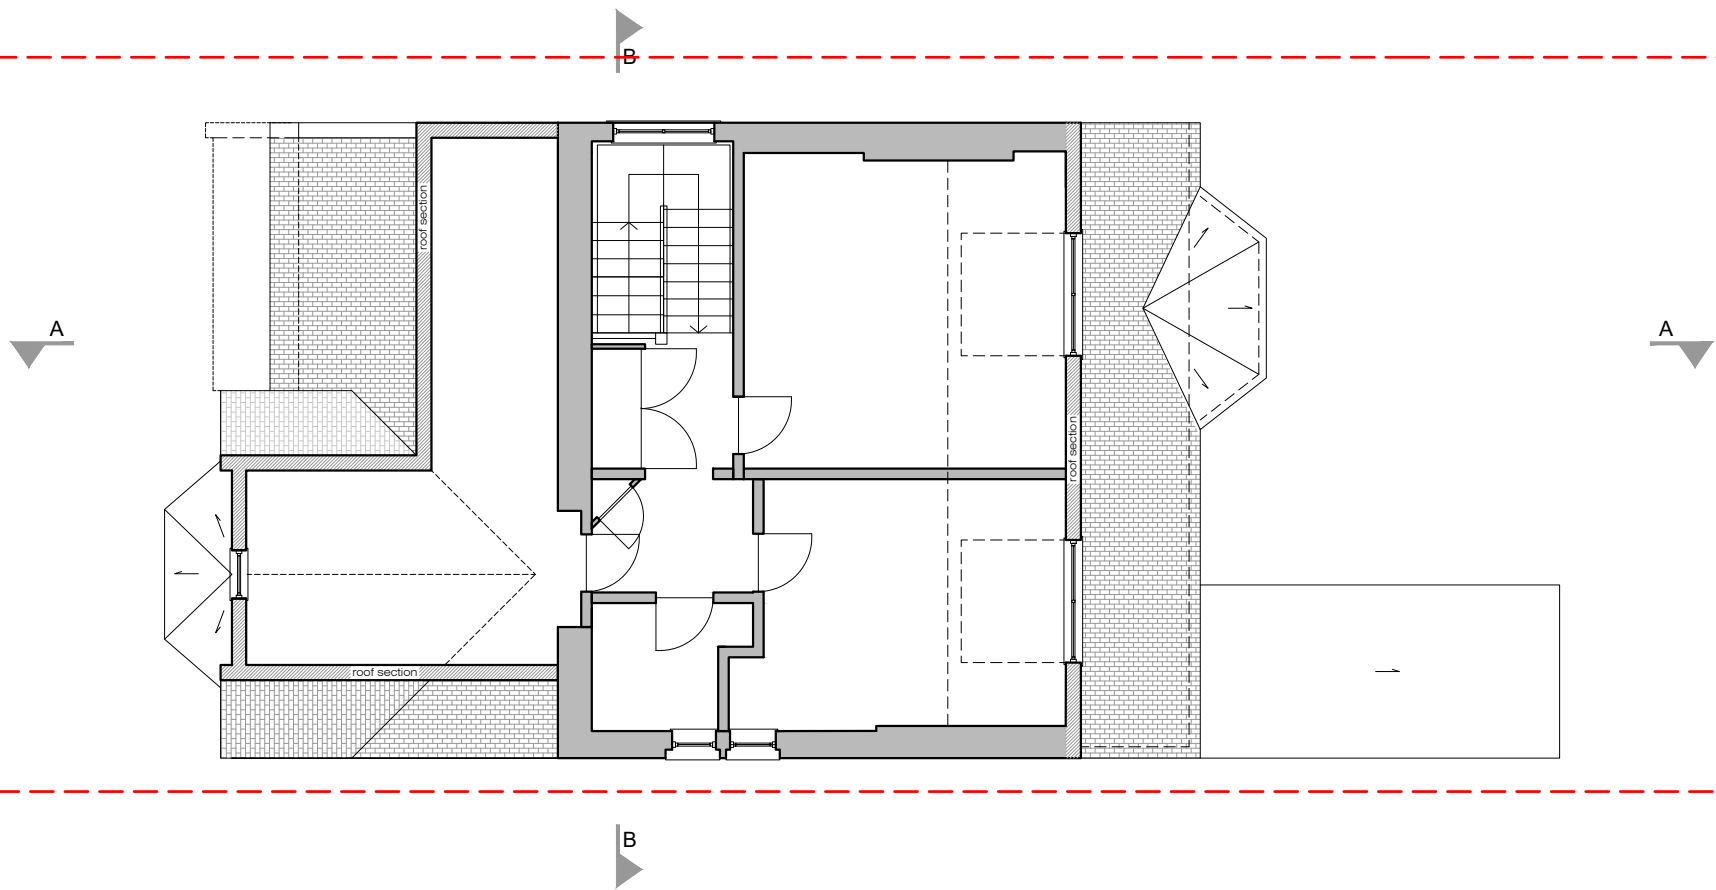

03

A-(10)-013

EXISTING TOP FLOOR PLAN

1:50 @ A1,1:100 @ A3

PROJECT NAME:

CLIENT/PROJECT:

NOTES :

All dimensions in millimetres.

All dimensions and levels are to be checked on site by the main contractor prior to commencing excavation works. Any discrepancy is to be reported back to the designer for instruction.

This drawing is the property of VORBILD ARCHITECTURE LIMITED and may not be reproduced or disclosed to a third party in any form without written permission

ARCHITECTURE:



VORBILD
ARCHITECTURE

www.vorbild.co.uk

info@vorbild.co.uk

CONSTRUCTION:

INSTALLATIONS:

INSTALLATIONS:

SHEET TITLE:

EXISTING TOP
FLOOR PLAN

DRAWING STATUS:

FOR PLANNING

JOB NUMBER:

0776

DRAWN BY:

MP

SIGNATURE:

DRAWING No:

A-(10)-013

APPROVED:

MS

SIGNATURE:

SCALE:

1:100

DATE:




04-12-2016

Rev. No.:

X


0776

35 CREDITON HILL,
NW6

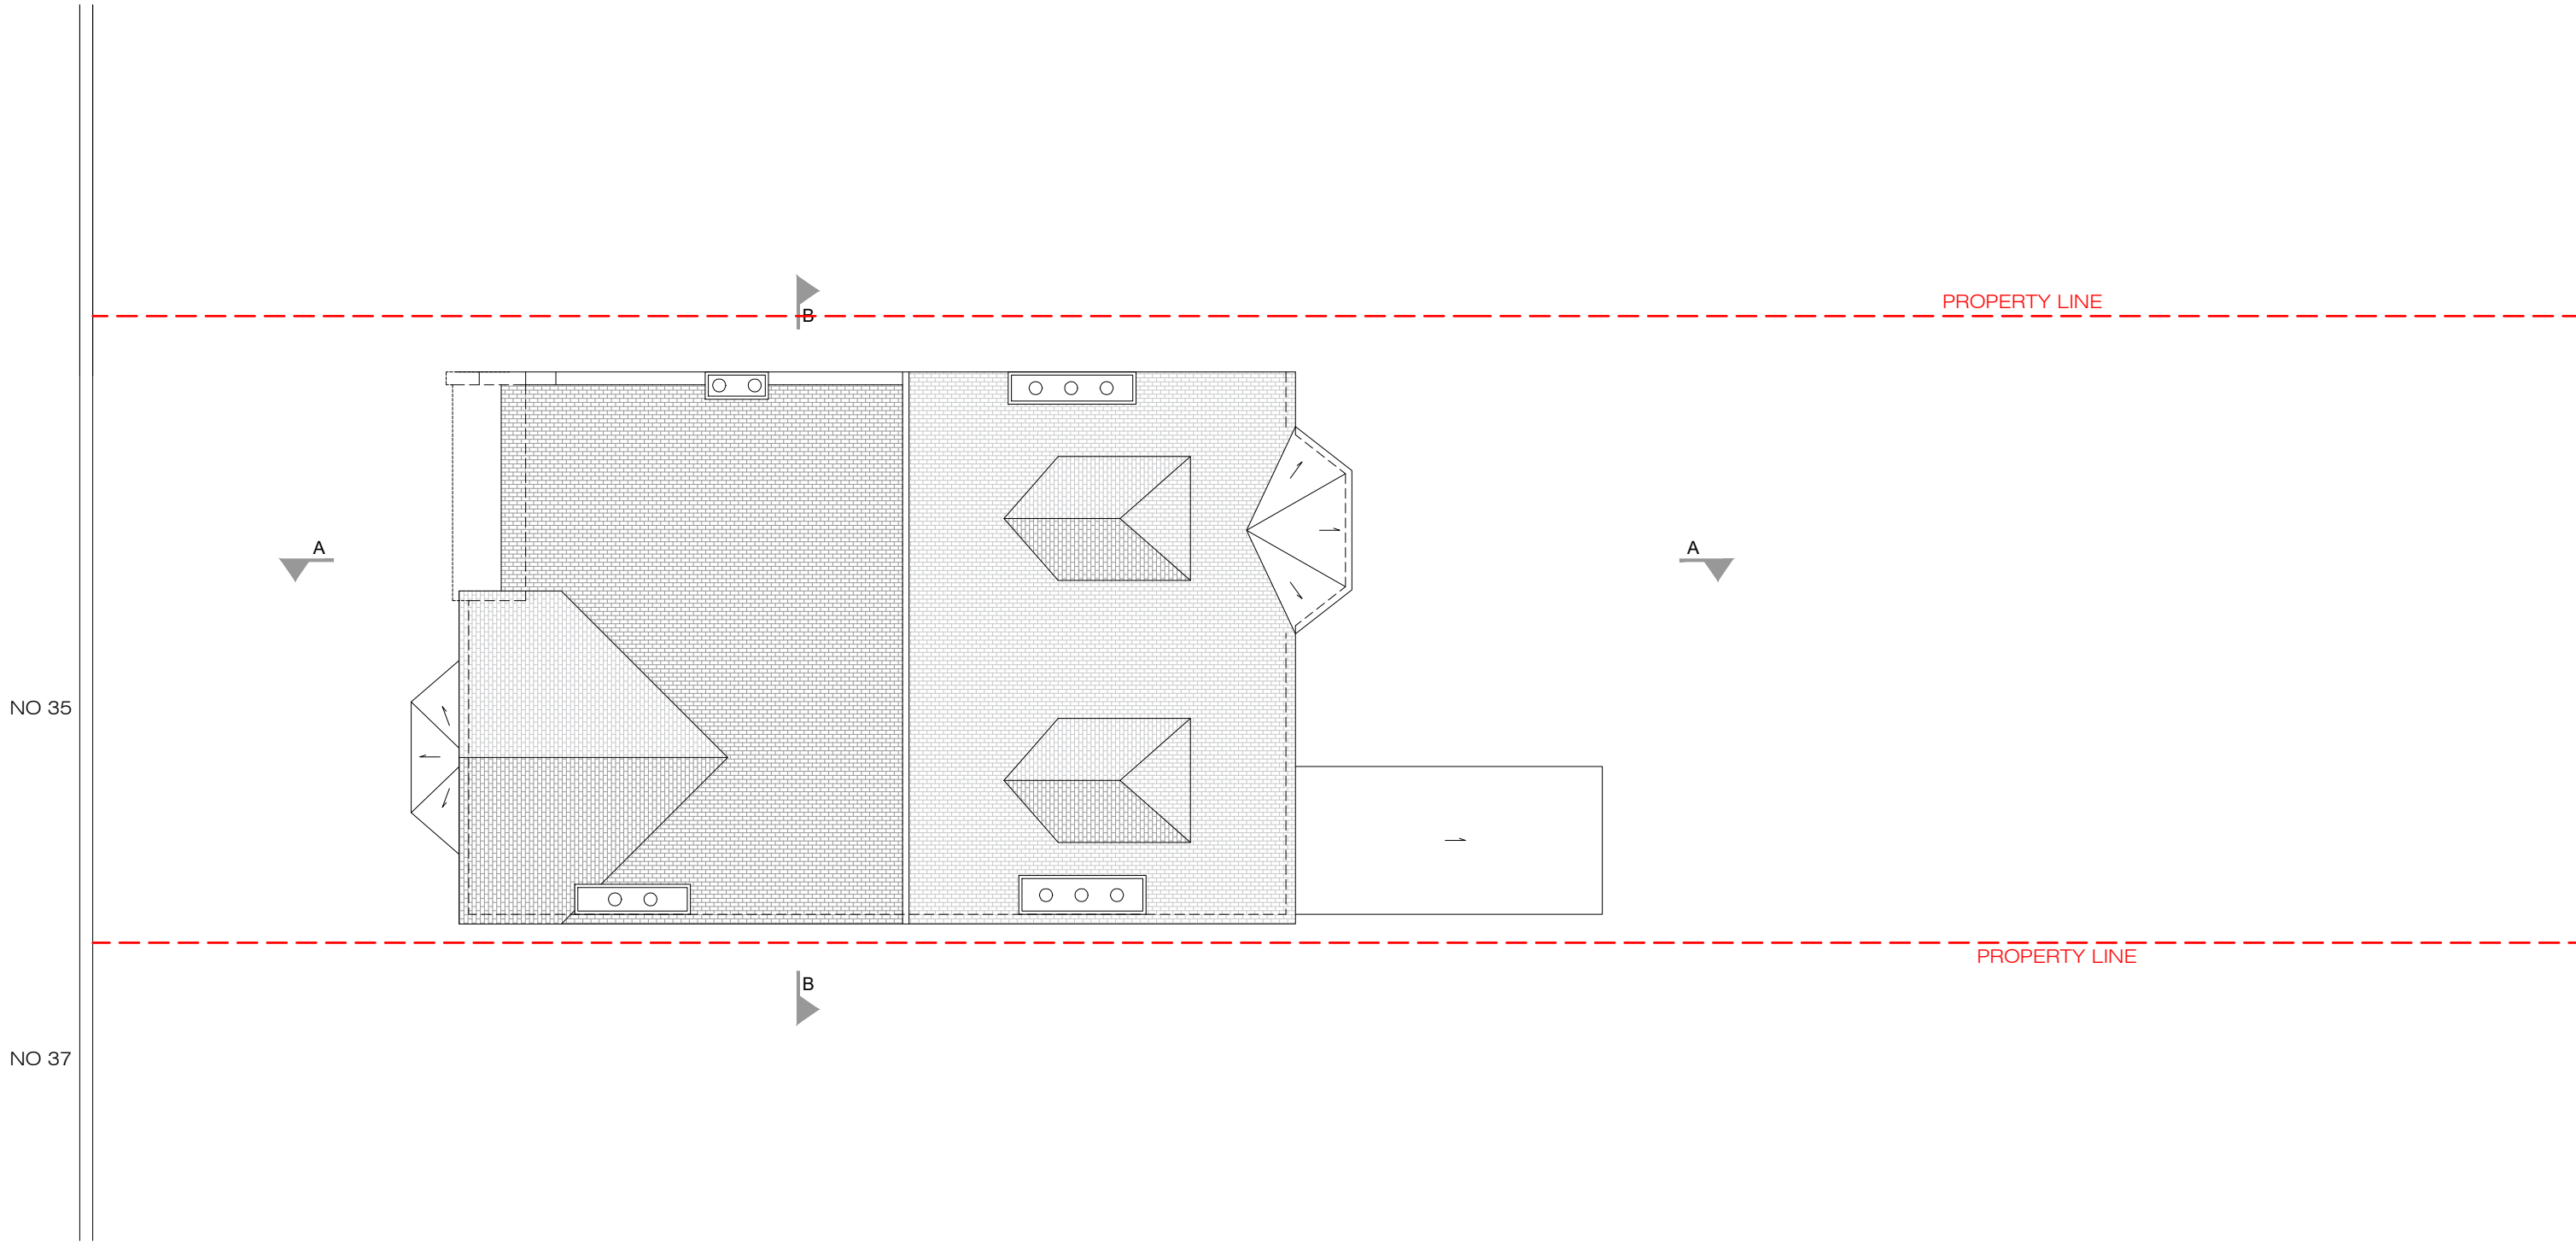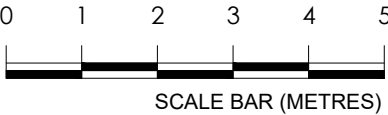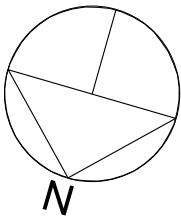

04 EXISTING ROOF PLAN
A-(10)-013 1:50 @ A1, 1:100 @ A3



PROJECT NAME:	CLIENT/PROJECT:	NOTES :	ARCHITECTURE:	CONSTRUCTION:	SHEET TITLE:	DRAWING STATUS:	JOB NUMBER:
0776	35 CREDITON HILL, NW6	All dimensions in millimetres. All dimensions and levels are to be checked on site by the main contractor prior to commencing excavation works. Any discrepancy is to be reported back to the designer for instruction. This drawing is the property of VORBILD ARCHITECTURE LIMITED and may not be reproduced or disclosed to a third party in any form without written permission	 VORBILD ARCHITECTURE www.vorbild.co.uk info@vorbild.co.uk		EXISTING ROOF PLAN	FOR PLANNING	0776
				INSTALLATIONS:		DRAWN BY:	DRAWING No:
				INSTALLATIONS:		MP	A-(10)-013
						APPROVED:	SCALE: DATE: Rev. No.:
						MS	1:100 04-12-2016 X

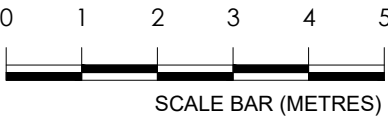

05
A-(10)-014

EXISTING SECTION AA
1:50 @ A1, 1:100 @ A3



PROJECT NAME:	CLIENT/PROJECT:	NOTES :	ARCHITECTURE:	CONSTRUCTION:	SHEET TITLE:	DRAWING STATUS:	JOB NUMBER:
0776	35 CREDITON HILL, NW6	All dimensions in millimetres. All dimensions and levels are to be checked on site by the main contractor prior to commencing excavation works. Any discrepancy is to be reported back to the designer for instruction. This drawing is the property of VORBILD ARCHITECTURE LIMITED and may not be reproduced or disclosed to a third party in any form without written permission	 VORBILD ARCHITECTURE www.vorbild.co.uk info@vorbild.co.uk		EXISTING SECTION AA	FOR PLANNING	0776
				INSTALLATIONS:		DRAWN BY:	DRAWING No:
				INSTALLATIONS:		MP	A-(10)-014
						APPROVED:	SIGNATURE: SCALE: DATE: Rev. No.:
						MS	1:100 14-12-2016 X

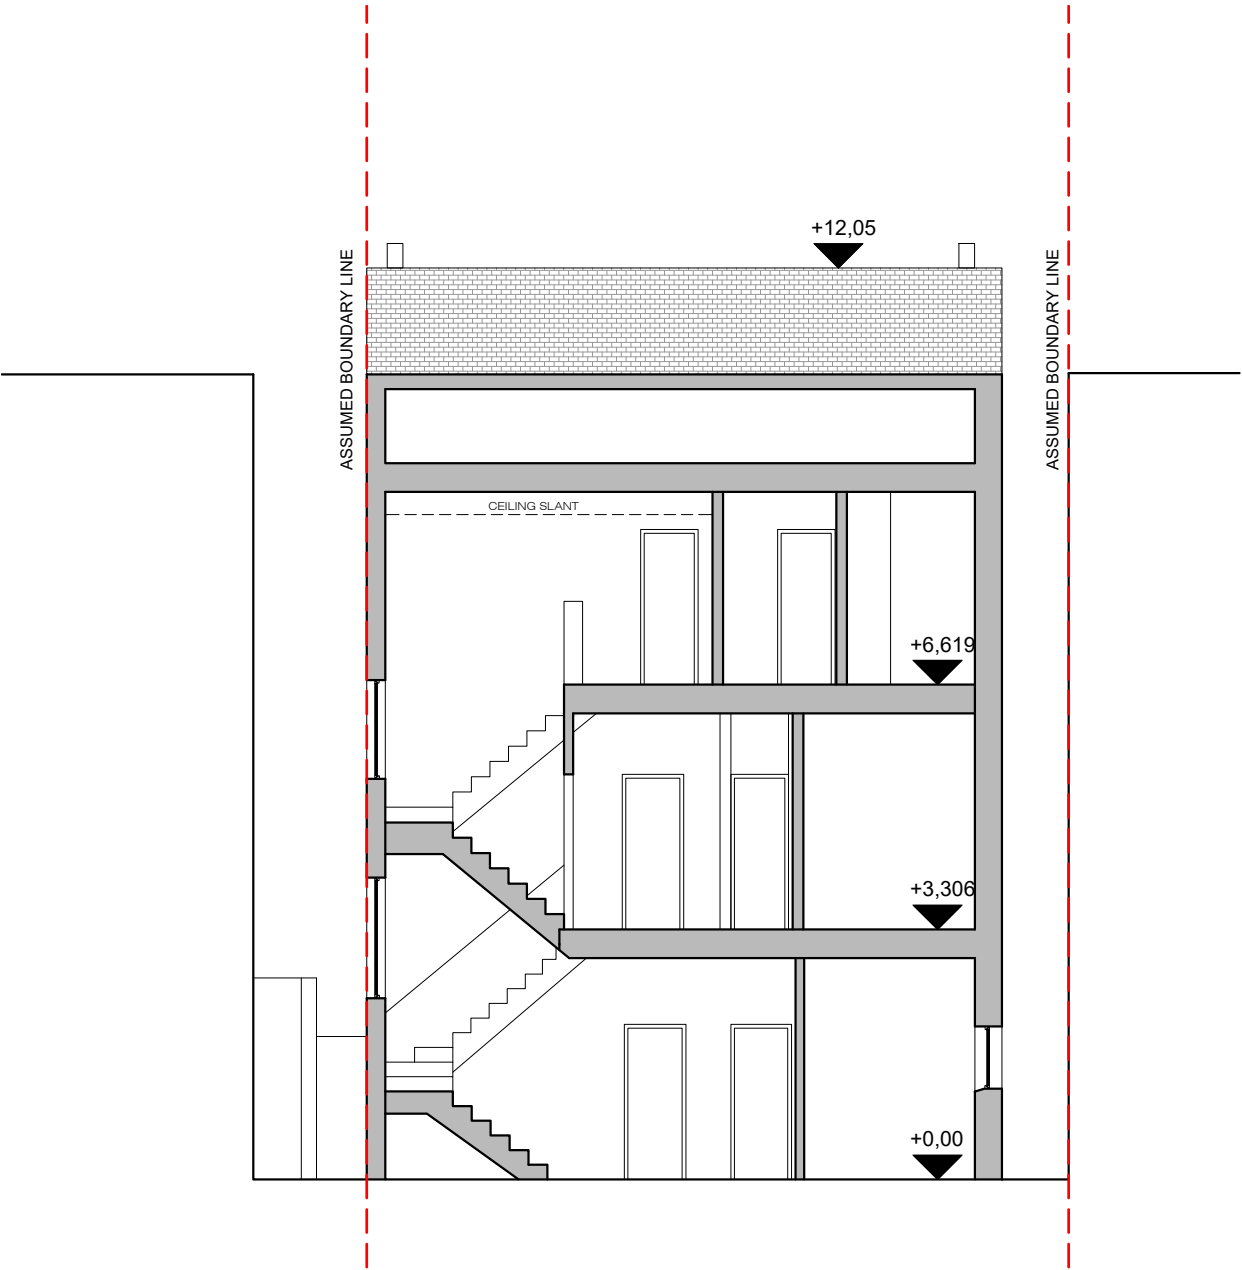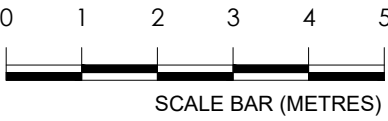

06
A-(10)-014


EXISTING SECTION BB
1:50 @ A1, 1:100 @ A3

PROJECT NAME:	CLIENT/PROJECT:	NOTES :	ARCHITECTURE:	CONSTRUCTION:	SHEET TITLE:	DRAWING STATUS:	JOB NUMBER:
0776	35 CREDITON HILL, NW6	All dimensions in millimetres. All dimensions and levels are to be checked on site by the main contractor prior to commencing excavation works. Any discrepancy is to be reported back to the designer for instruction. This drawing is the property of VORBILD ARCHITECTURE LIMITED and may not be reproduced or disclosed to a third party in any form without written permission	 VORBILD ARCHITECTURE www.vorbild.co.uk info@vorbild.co.uk		EXISTING SECTION AA	FOR PLANNING	0776
				INSTALLATIONS:		DRAWN BY:	DRAWING No:
				INSTALLATIONS:		MP	A-(10)-014
						APPROVED:	SCALE: DATE: Rev. No.:
						MS	1:100 14-12-2016 X

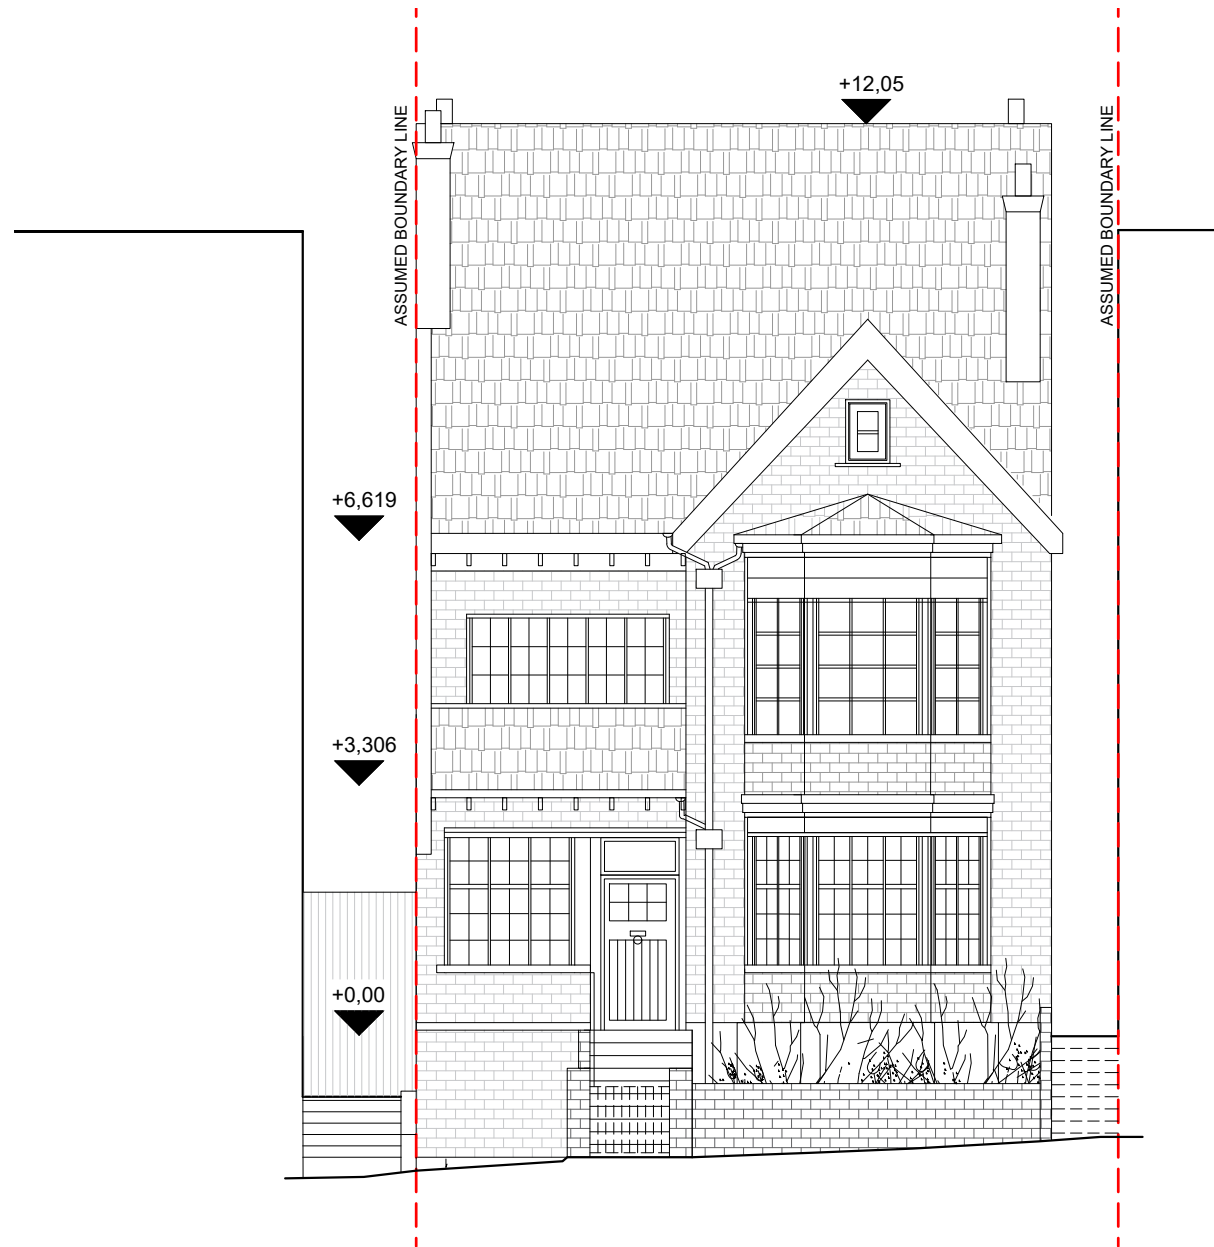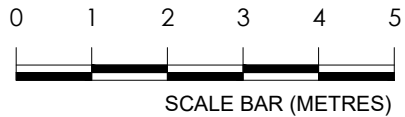

07 EXISTING FRONT ELEVATION
A-(10)-015 1:50 @ A1, 1:100 @ A3

08 EXISTING REAR ELEVATION
A-(10)-015 1:50 @ A1, 1:100 @ A3

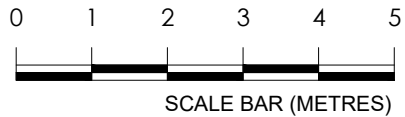


09

A-(10)-015

EXISTING NORTH ELEVATION

1:50 @ A1,1:100 @ A3

PROJECT NAME:	CLIENT/PROJECT:	NOTES :	ARCHITECTURE:	CONSTRUCTION:	SHEET TITLE:	DRAWING STATUS:	JOB NUMBER:
0776	35 CREDITON HILL, NW6	All dimensions in millimetres. All dimensions and levels are to be checked on site by the main contractor prior to commencing excavation works. Any discrepancy is to be reported back to the designer for instruction. This drawing is the property of VORBILD ARCHITECTURE LIMITED and may not be reproduced or disclosed to a third party in any form without written permission	<div><div><div>VORBILD</div><div>ARCHITECTURE</div><div>www.vorbild.co.ukinfo@vorbild.co.uk</div></div></div>		EXISTING NORTH ELEVATION	FOR PLANNING	0776
				INSTALLATIONS:		DRAWN BY:	DRAWING No:
				INSTALLATIONS:		MP	A-(10)-015
						APPROVED:	SCALE: DATE: Rev. No.:
						MS	1:100 14-12-2016 X

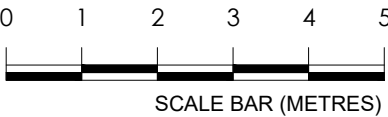



10

A-(10)-015

EXISTING SOUTH ELEVATIONS

1:50 @ A1,1:100 @ A3


PROJECT NAME:	CLIENT/PROJECT:	NOTES :	ARCHITECTURE:	CONSTRUCTION:	SHEET TITLE:	DRAWING STATUS:	JOB NUMBER:
0776	35 CREDITON HILL, NW6	All dimensions in millimetres. All dimensions and levels are to be checked on site by the main contractor prior to commencing excavation works. Any discrepancy is to be reported back to the designer for instruction. This drawing is the property of VORBILD ARCHITECTURE LIMITED and may not be reproduced or disclosed to a third party in any form without written permission	<div><div><div>VORBILD</div><div>ARCHITECTURE</div><div>www.vorbild.co.ukinfo@vorbild.co.uk</div></div></div>		EXISTING SOUTH ELEVATION	FOR PLANNING	0776
				INSTALLATIONS:		DRAWN BY:	DRAWING No:
				INSTALLATIONS:		MP	A-(10)-015
						APPROVED:	SCALE: DATE: Rev. No.:
						MS	1:100 14-12-2016 X

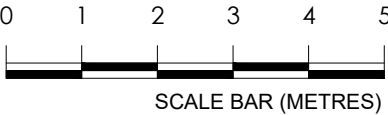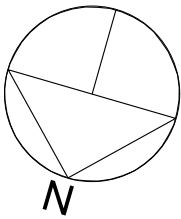

NO 33



NO 35

NO 37

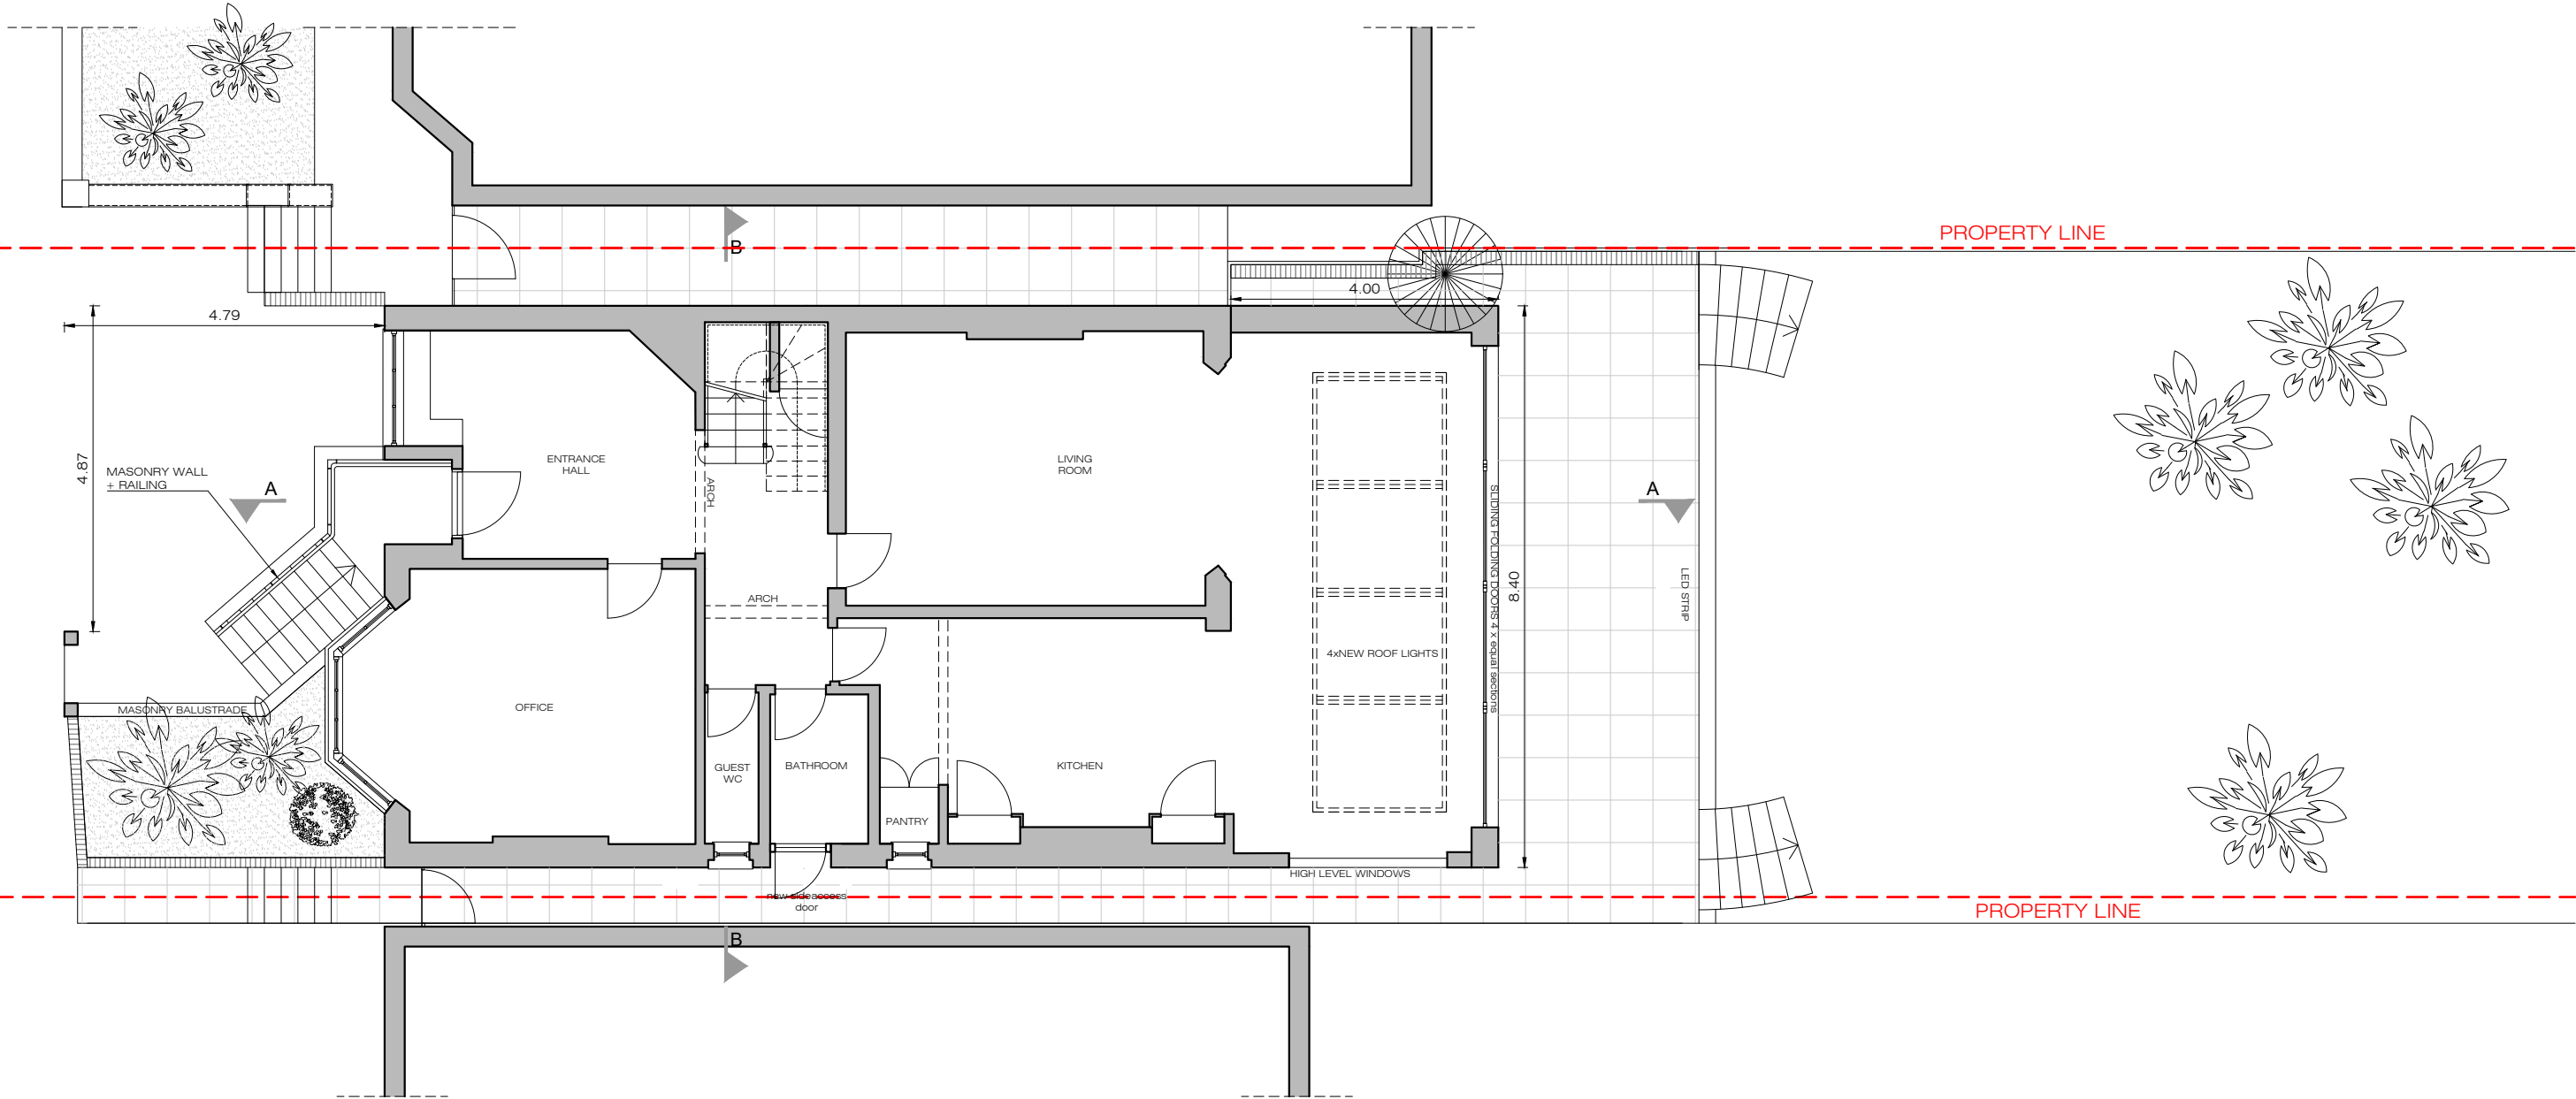


11
A-(10)-011
PROPOSED GROUND FLOOR PLAN
1:50 @ A1, 1:100 @ A3

PROJECT NAME:	CLIENT/PROJECT:	NOTES :	ARCHITECTURE:	CONSTRUCTION:	SHEET TITLE:	DRAWING STATUS:	JOB NUMBER:
0776	35 CREDITON HILL, NW6	All dimensions in millimetres. All dimensions and levels are to be checked on site by the main contractor prior to commencing excavation works. Any discrepancy is to be reported back to the designer for instruction. This drawing is the property of VORBILD ARCHITECTURE LIMITED and may not be reproduced or disclosed to a third party in any form without written permission	 VORBILD ARCHITECTURE www.vorbild.co.uk info@vorbild.co.uk	INSTALLATIONS: INSTALLATIONS:	PROPOSED GROUND FLOOR PLAN	FOR PLANNING MP MS	0776
						DRAWN BY: APPROVED:	DRAWING No: SCALE: DATE: Rev. No.:
							A-(10)-011 1:100 04-12-2016

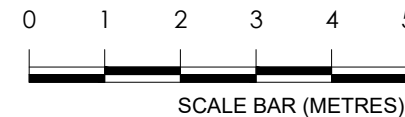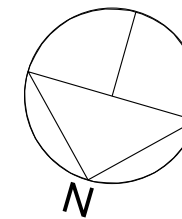

NO 35

NO 37

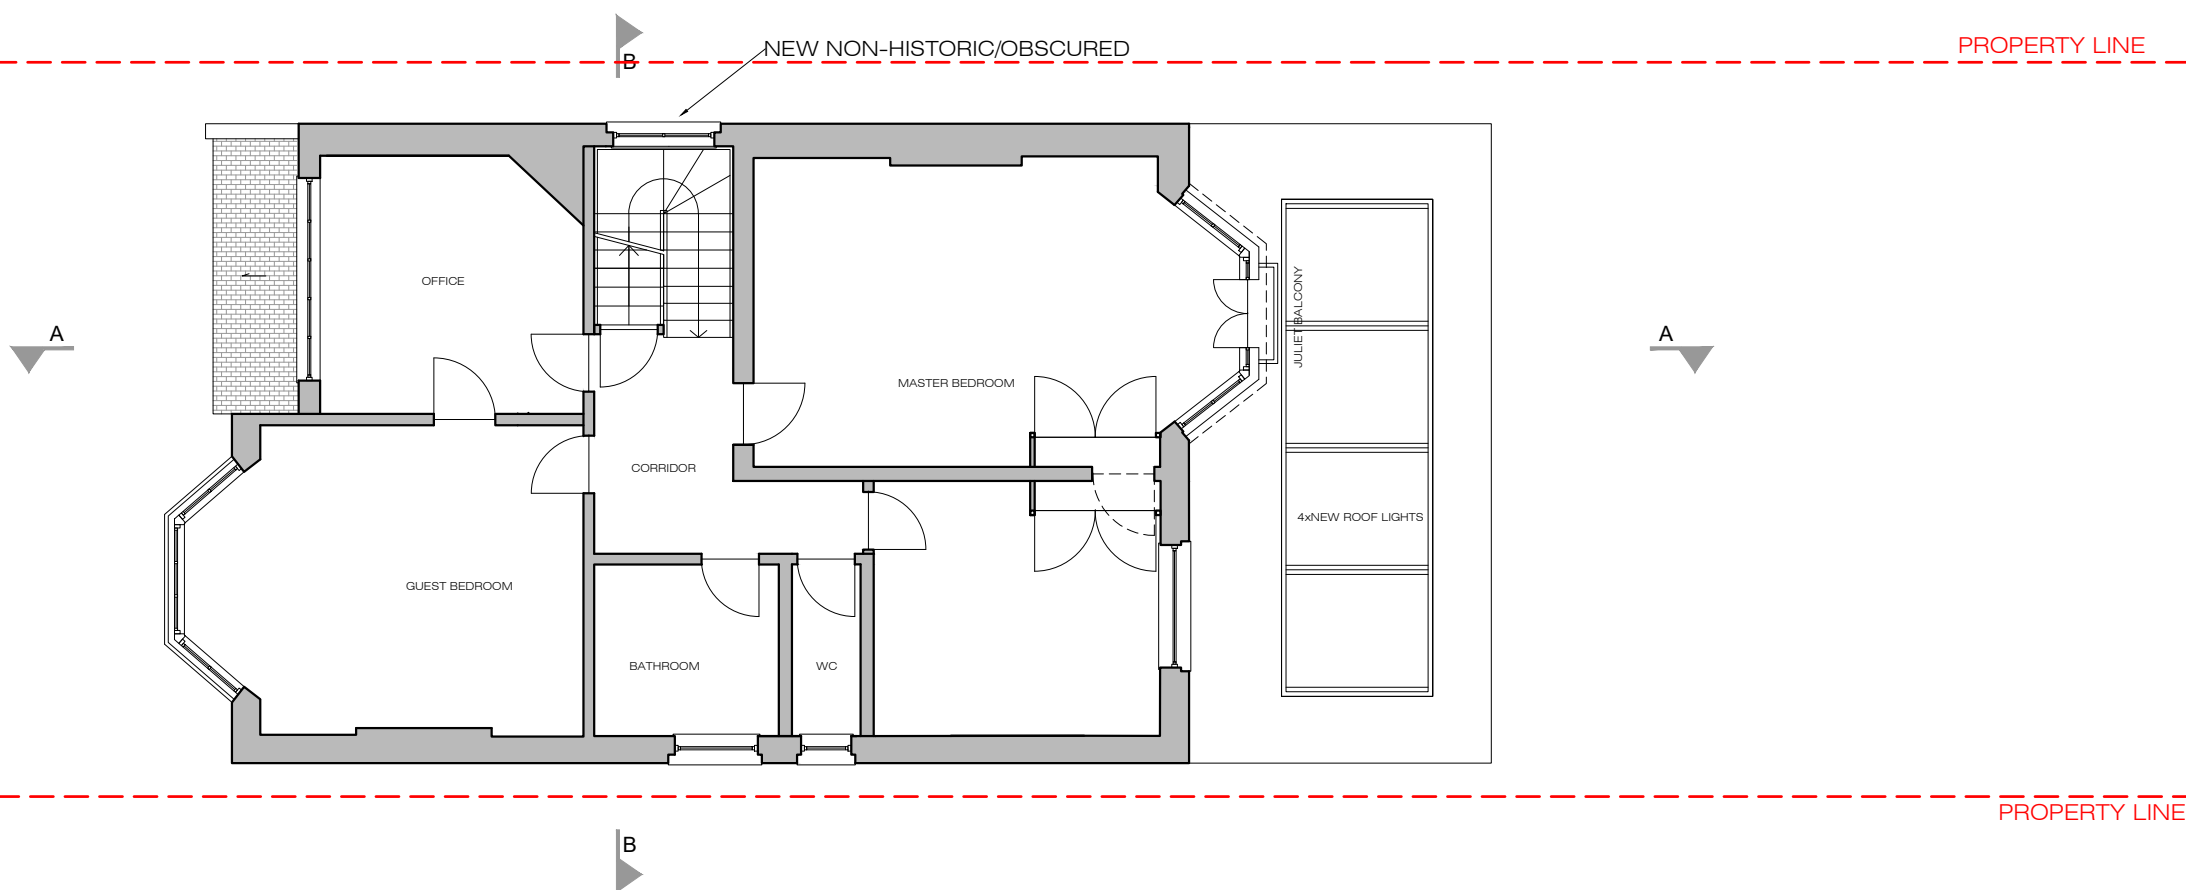

12

A-(10)-012

PROPOSED FIRST FLOOR PLAN

1:50 @ A1, 1:100 @ A3

PROJECT NAME:

CLIENT/PROJECT:

NOTES :

All dimensions in millimetres.

All dimensions and levels are to be checked on site by the main contractor prior to commencing excavation works. Any discrepancy is to be reported back to the designer for instruction.

This drawing is the property of VORBILD ARCHITECTURE LIMITED and may not be reproduced or disclosed to a third party in any form without written permission

ARCHITECTURE:



VORBILD
ARCHITECTURE

www.vorbild.co.uk

info@vorbild.co.uk

CONSTRUCTION:

INSTALLATIONS:

INSTALLATIONS:

SHEET TITLE:

PROPOSED FIRST
FLOOR PLAN

DRAWING STATUS:

FOR PLANNING

DRAWN BY:

MP

APPROVED:

MS

JOB NUMBER:

0776

DRAWING No:

A-(10)-012

SIGNATURE:

SCALE:

1:100

DATE:



04-12-2016

Rev. No.:

X


0776

35 CREDITON HILL,
NW6

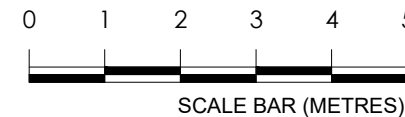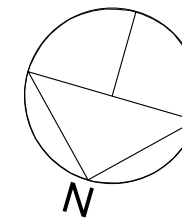

NO 35

NO 37

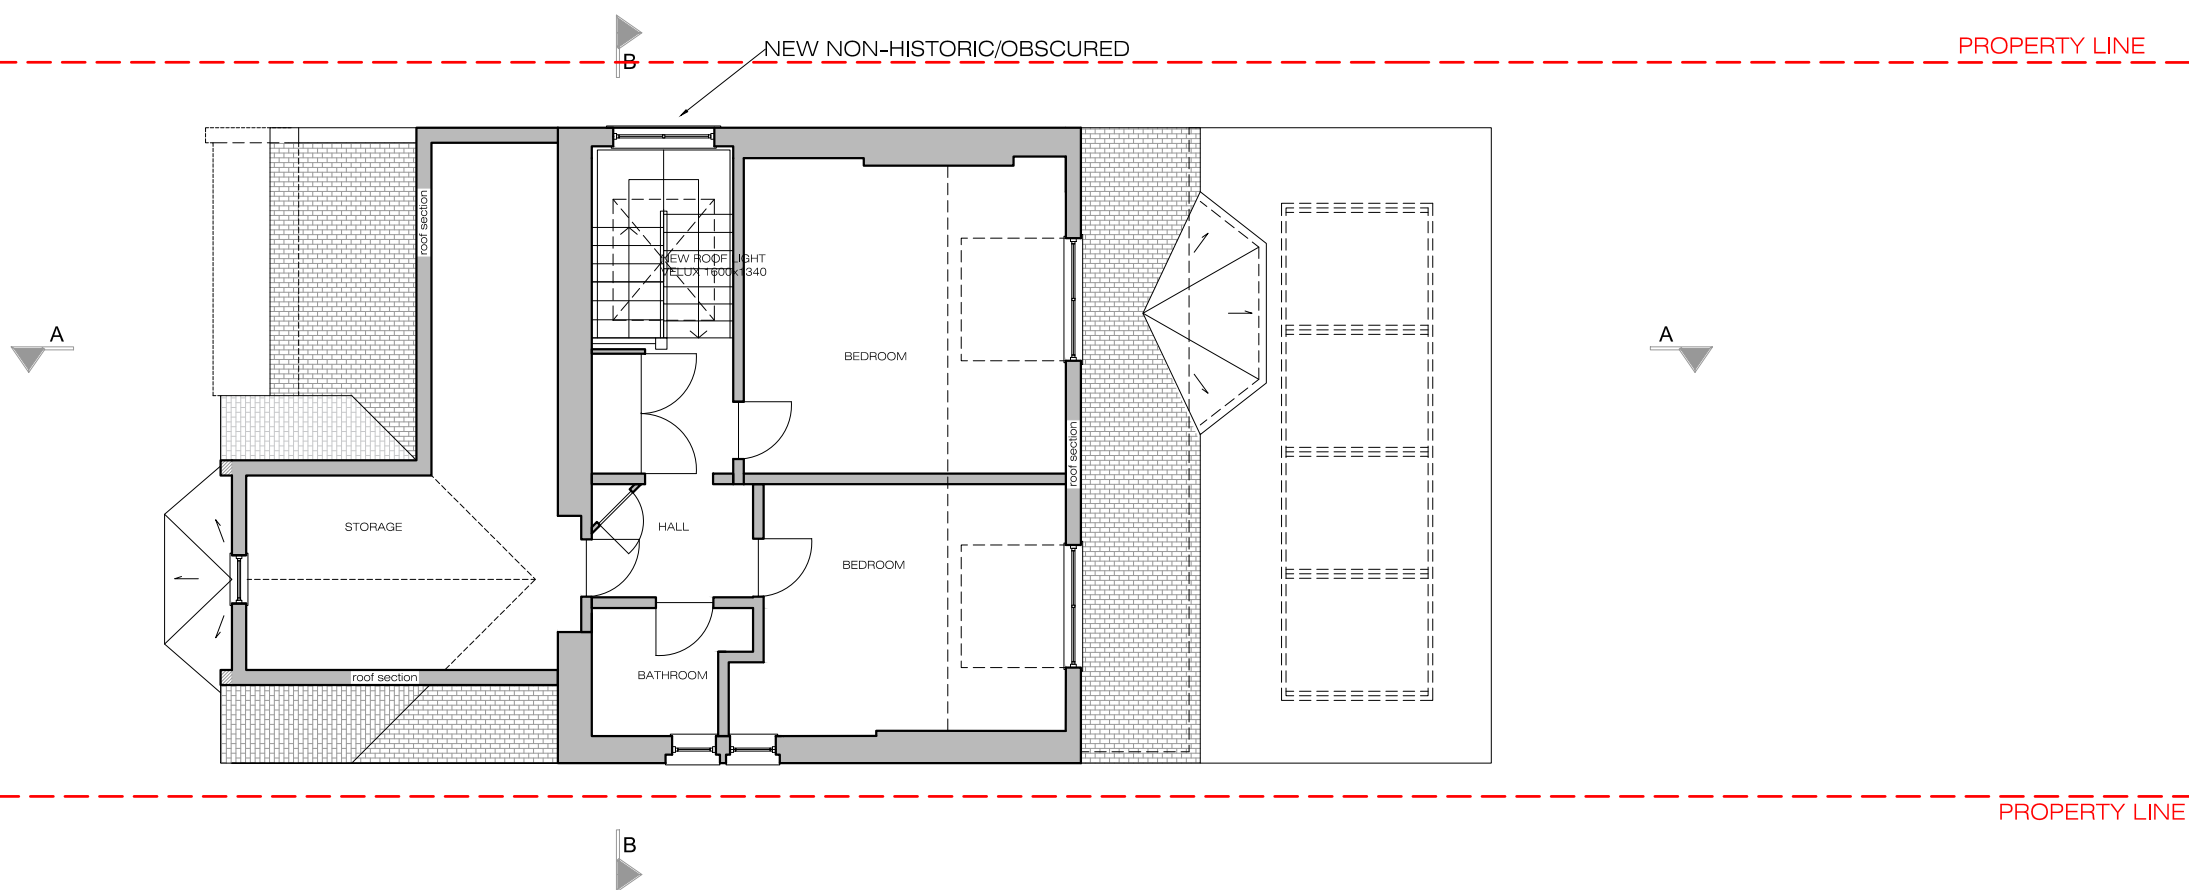

13

A-(10)-013

PROPOSED TOP FLOOR PLAN

1:50 @ A1, 1:100 @ A3

PROJECT NAME:

0776

CLIENT/PROJECT:

35 CREDITON HILL,
NW6

NOTES :

All dimensions in millimetres.

All dimensions and levels are to be checked on site by the main contractor prior to commencing excavation works. Any discrepancy is to be reported back to the designer for instruction.

This drawing is the property of VORBILD ARCHITECTURE LIMITED and may not be reproduced or disclosed to a third party in any form without written permission

ARCHITECTURE:



VORBILD
ARCHITECTURE

www.vorbild.co.uk

info@vorbild.co.uk

CONSTRUCTION:

INSTALLATIONS:

INSTALLATIONS:

SHEET TITLE:

PROPOSED TOP
FLOOR PLAN

DRAWING STATUS:

FOR PLANNING

DRAWN BY:

MP

APPROVED:

MS

SIGNATURE:

SIGNATURE:

JOB NUMBER:

0776

DRAWING No:

A-(10)-013

SCALE:




1:100

DATE:



04-12-2016

Rev. No.:

X

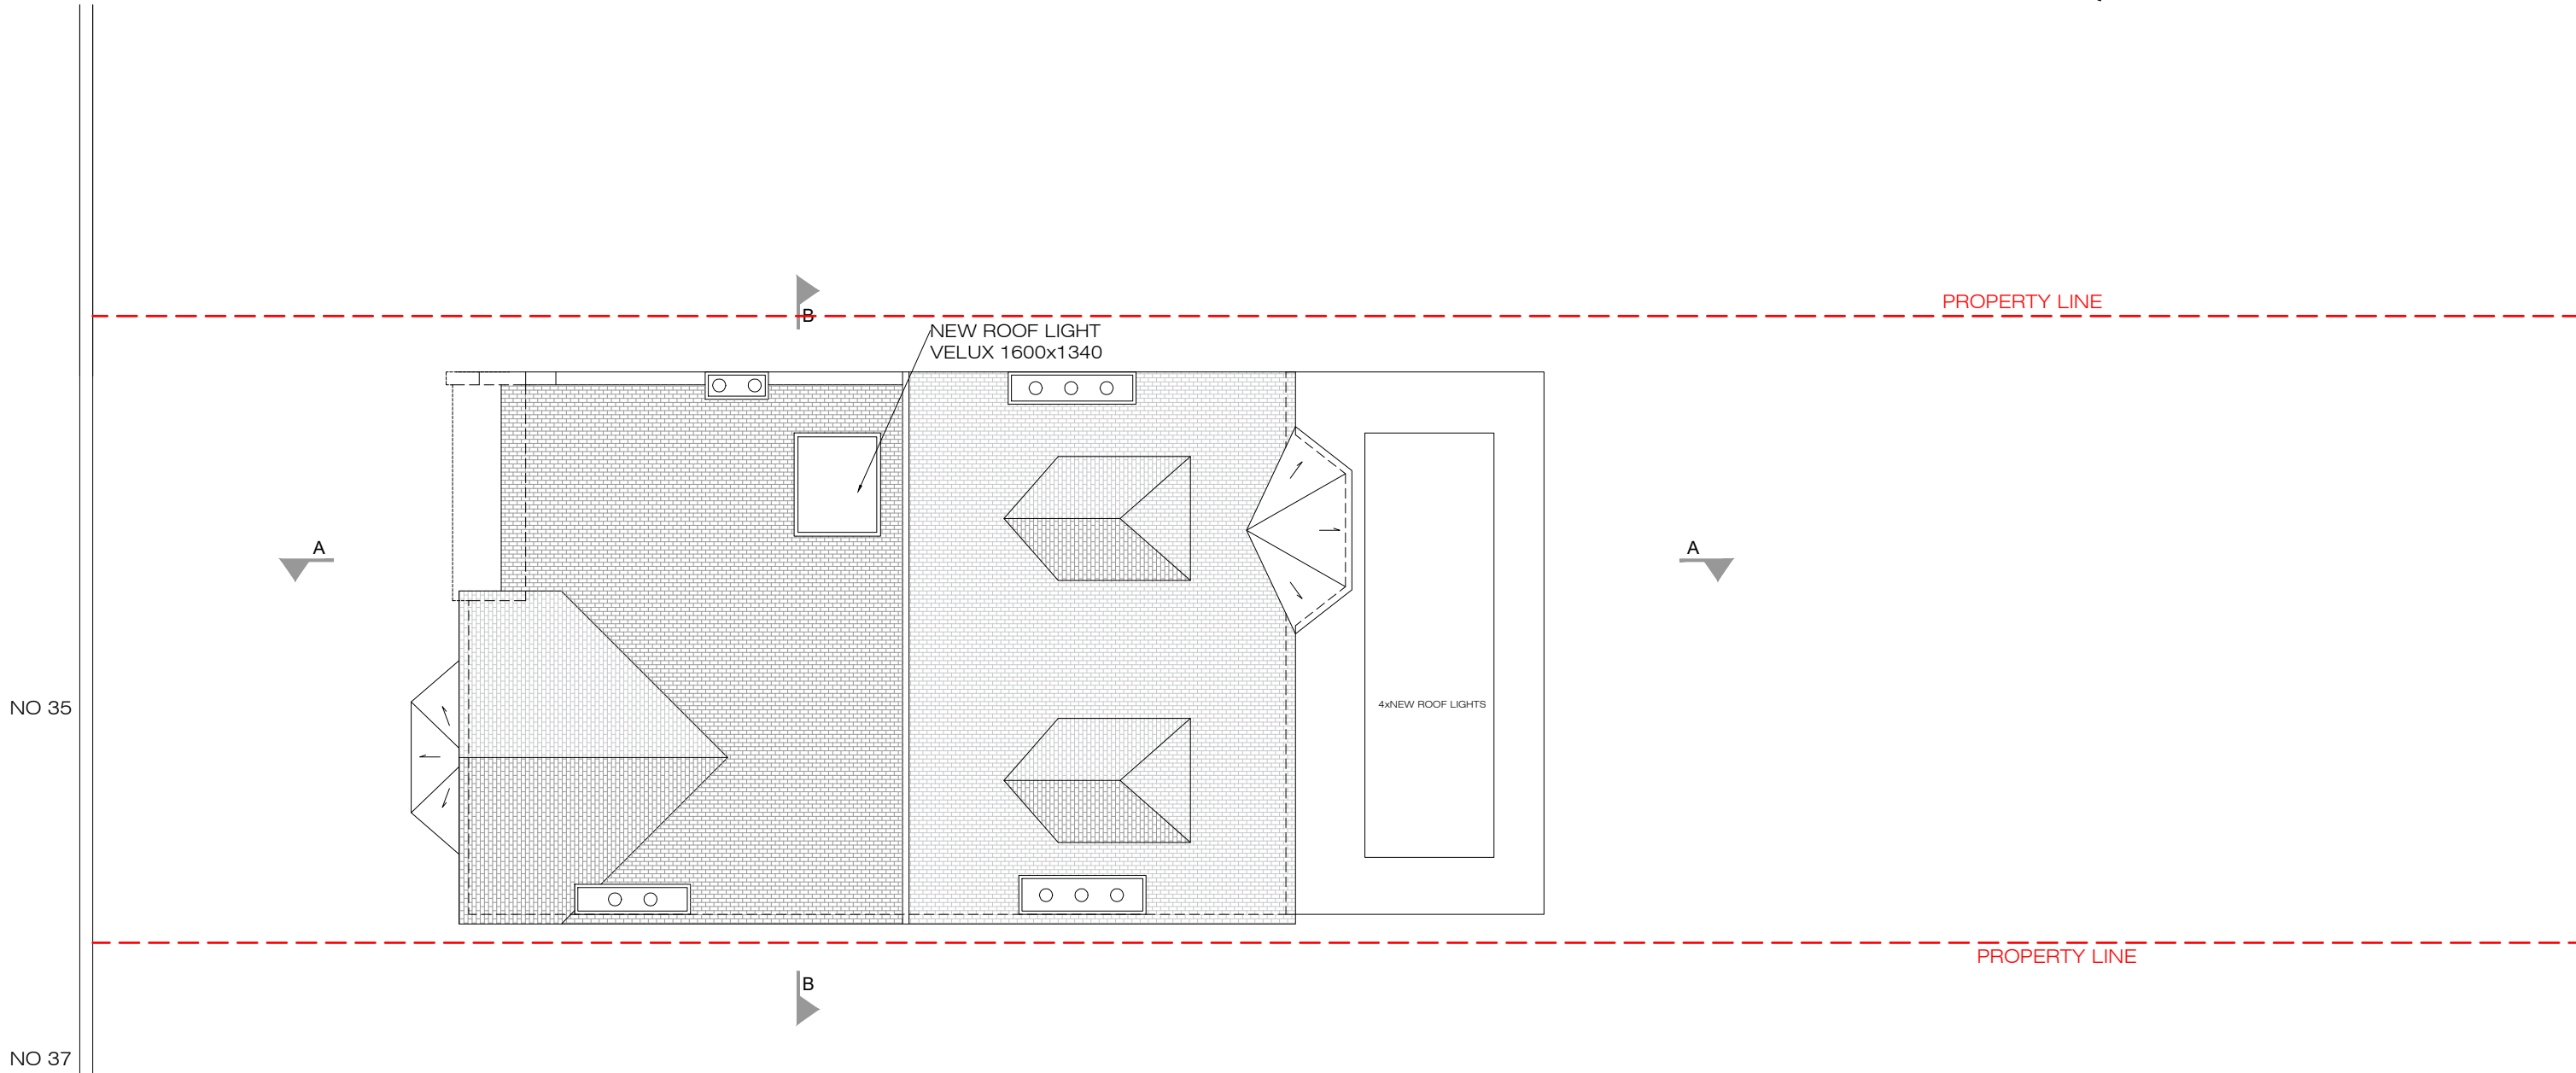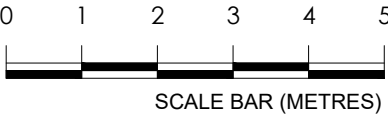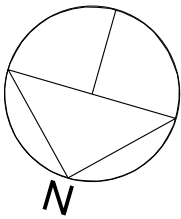



14 PROPOSED ROOF PLAN
A-(10)-013 1:50 @ A1, 1:100 @ A3

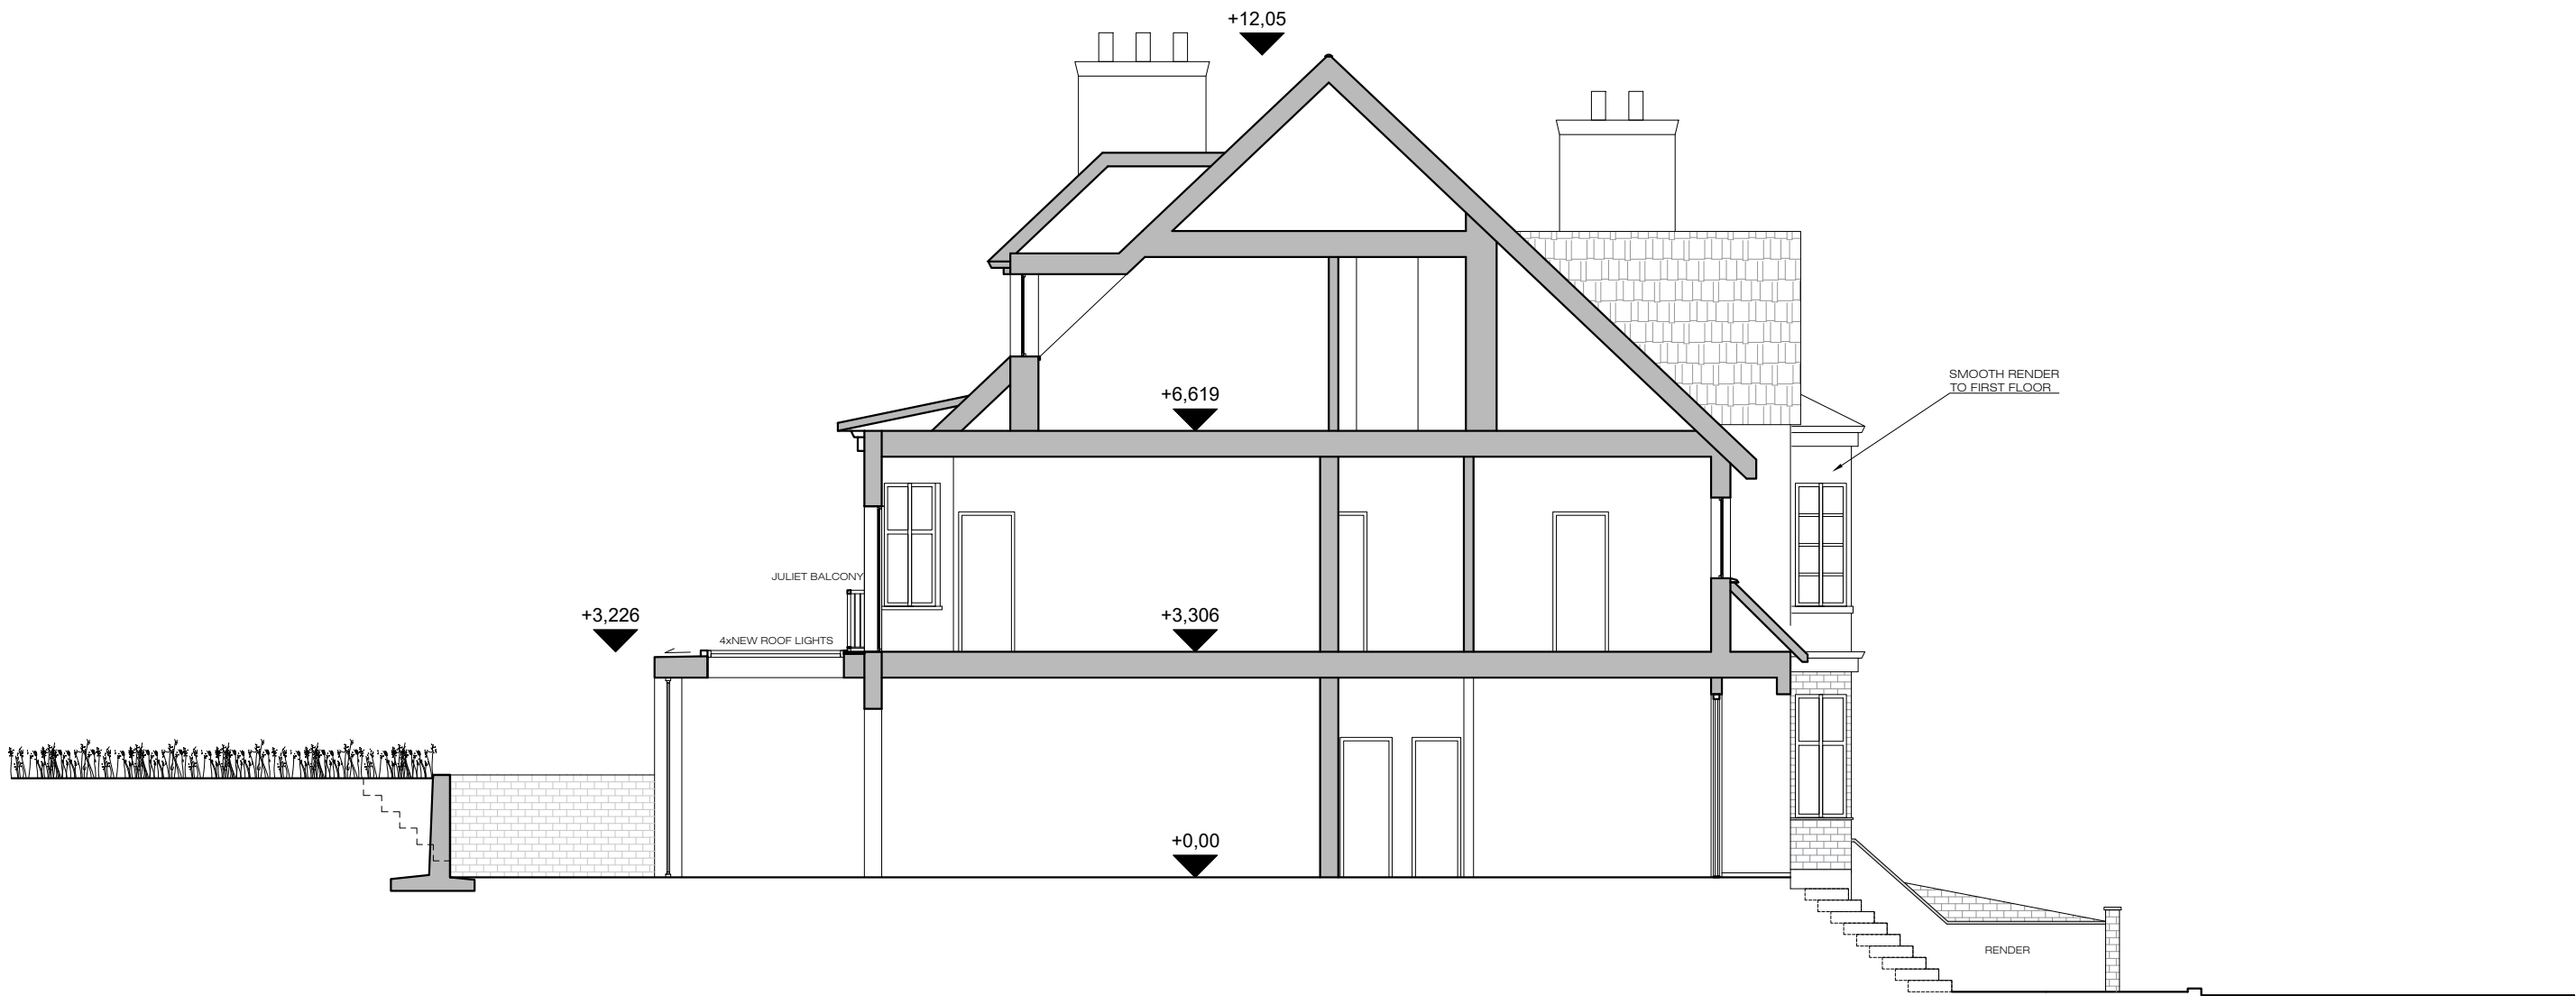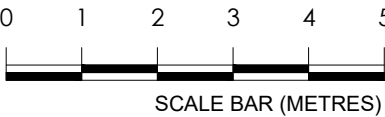

15
A-(10)-014

PROPOSED SECTION AA
1:50 @ A1, 1:100 @ A3




PROJECT NAME:	CLIENT/PROJECT:	NOTES :	ARCHITECTURE:	CONSTRUCTION:	SHEET TITLE:	DRAWING STATUS:	JOB NUMBER:
0776	35 CREDITON HILL, NW6	All dimensions in millimetres. All dimensions and levels are to be checked on site by the main contractor prior to commencing excavation works. Any discrepancy is to be reported back to the designer for instruction. This drawing is the property of VORBILD ARCHITECTURE LIMITED and may not be reproduced or disclosed to a third party in any form without written permission	 VORBILD ARCHITECTURE <small>www.vorbild.co.uk info@vorbild.co.uk</small>		PROPOSED SECTION AA	FOR PLANNING	0776
				INSTALLATIONS:		DRAWN BY:	DRAWING No:
				INSTALLATIONS:		MP	A-(10)-014
						APPROVED:	SIGNATURE: SCALE: DATE: Rev. No.:
						MS	1:100 14-12-2016 X

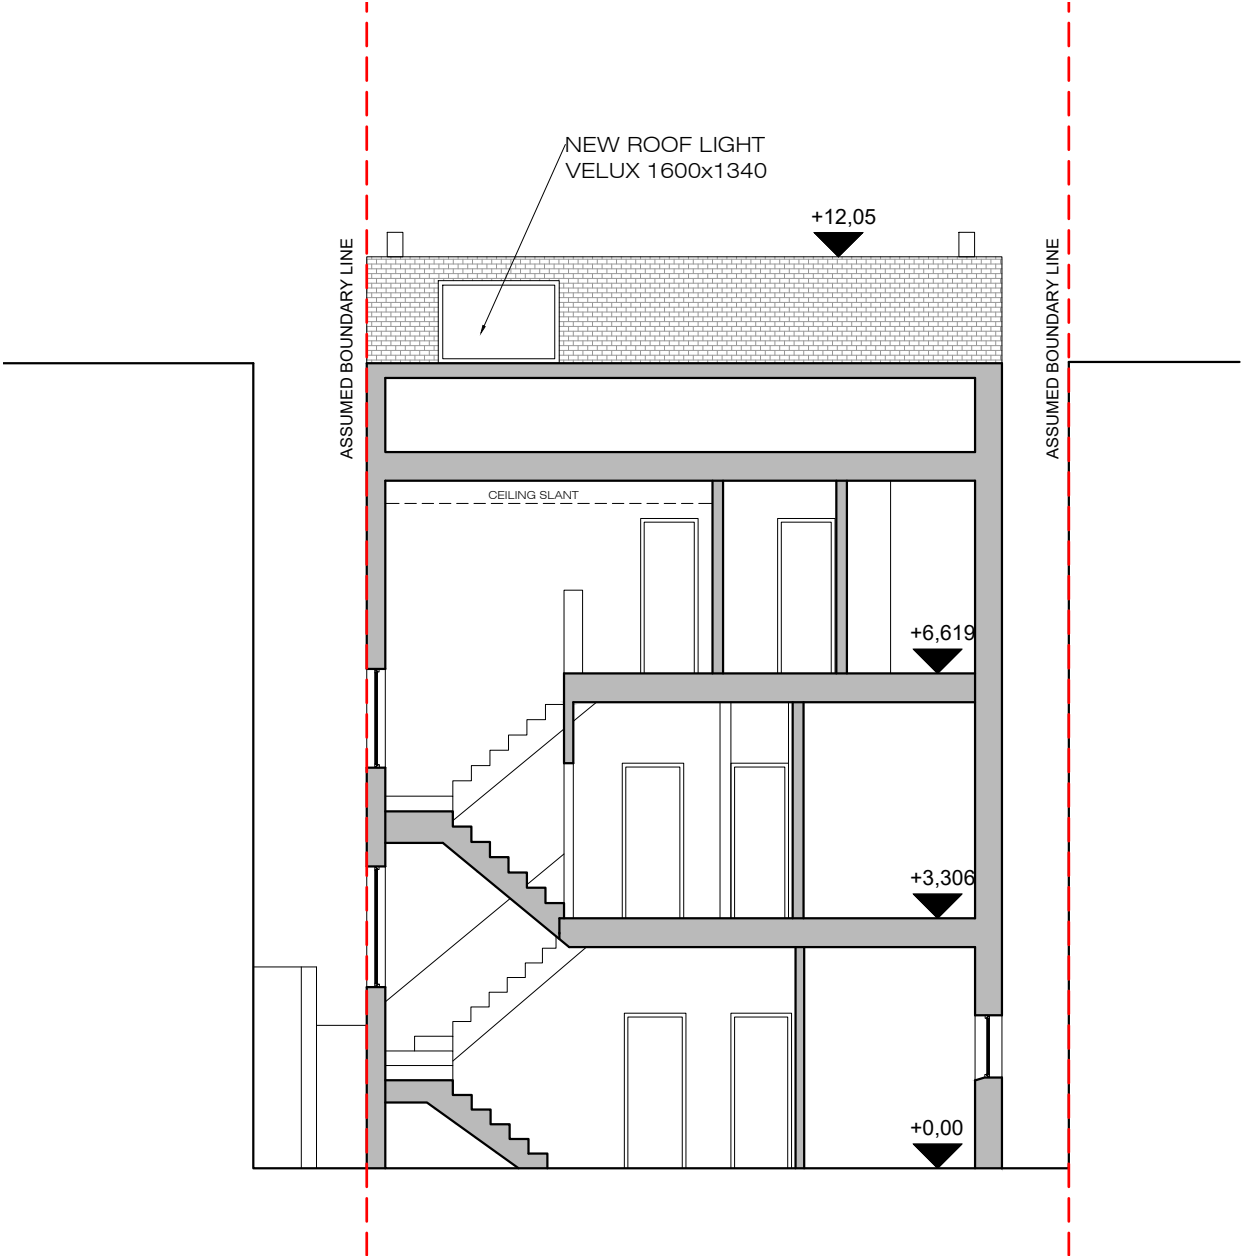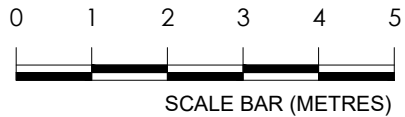

16
A-(10)-014

PROPOSED SECTION BB
1:50 @ A1, 1:100 @ A3



PROJECT NAME:	CLIENT/PROJECT:	NOTES :	ARCHITECTURE:	CONSTRUCTION:	SHEET TITLE:	DRAWING STATUS:	JOB NUMBER:
0776	35 CREDITON HILL, NW6	All dimensions in millimetres. All dimensions and levels are to be checked on site by the main contractor prior to commencing excavation works. Any discrepancy is to be reported back to the designer for instruction. This drawing is the property of VORBILD ARCHITECTURE LIMITED and may not be reproduced or disclosed to a third party in any form without written permission	 VORBILD ARCHITECTURE www.vorbild.co.uk info@vorbild.co.uk		PROPOSED SECTION AA	FOR PLANNING	0776
				INSTALLATIONS:		DRAWN BY:	DRAWING No:
				INSTALLATIONS:		MP	A-(10)-014
						APPROVED:	SCALE: DATE: Rev. No.:
						MS	1:100 14-12-2016 X

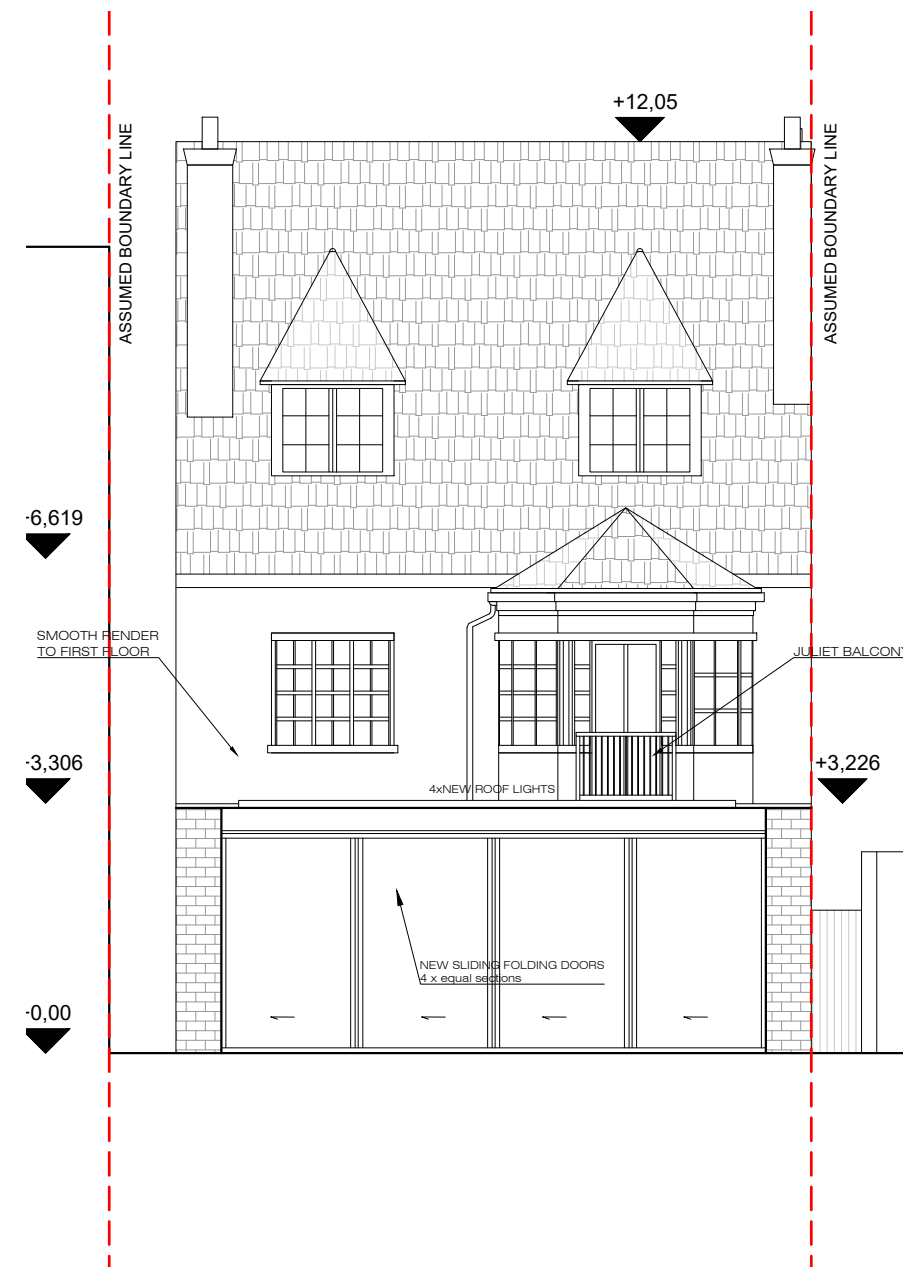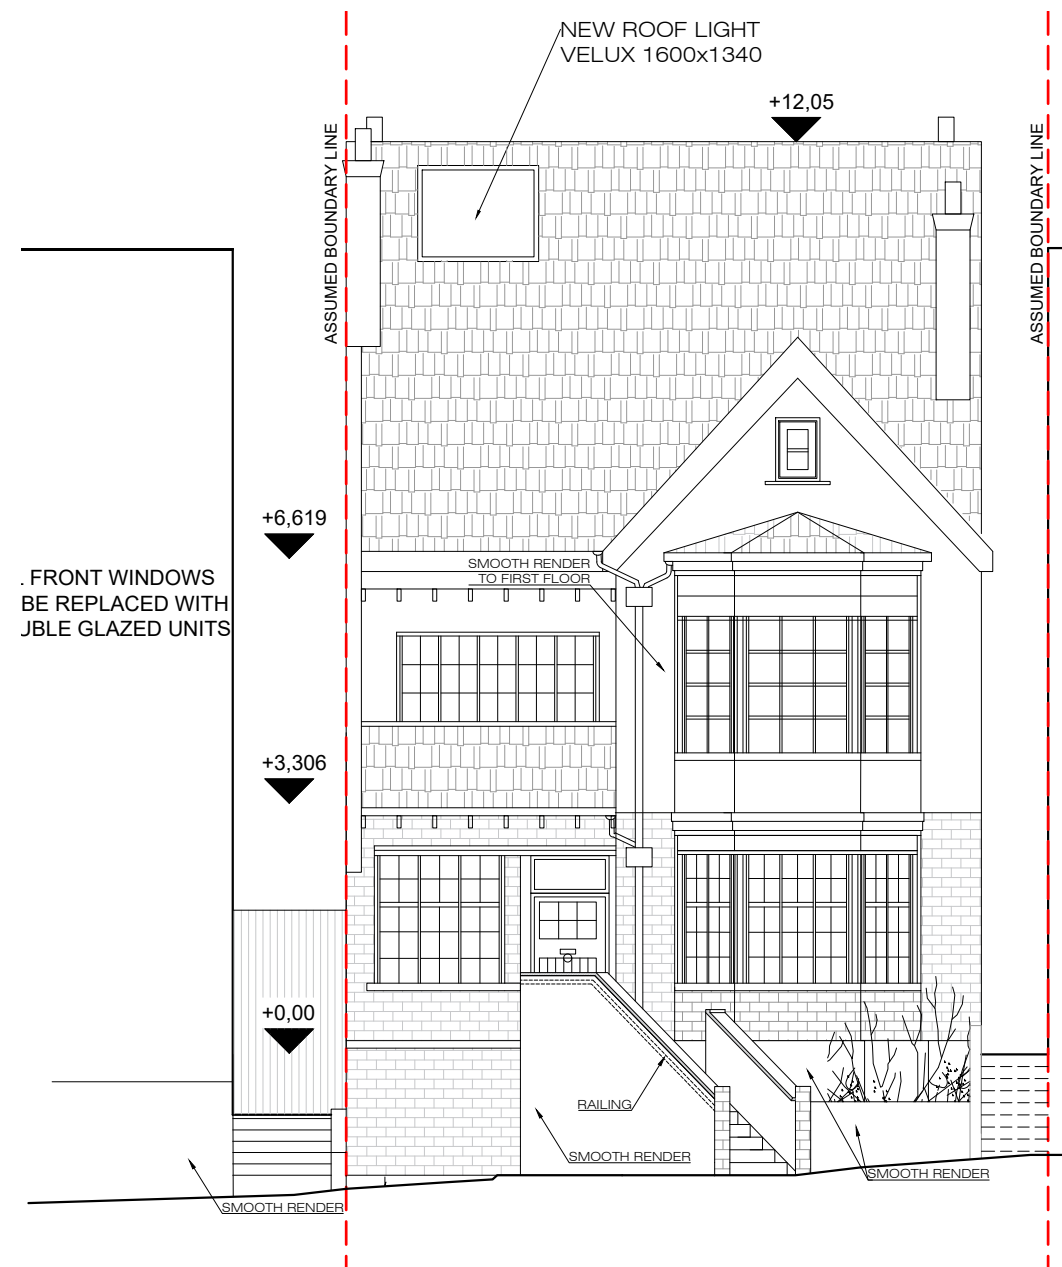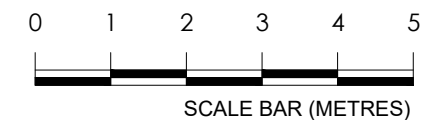

17 PROPOSED FRONT ELEVATION
A-(10)-015 1:50 @ A1,1:100 @ A3

18 PROPOSED REAR ELEVATION
A-(10)-015 1:50 @ A1,1:100 @ A3

PROJECT NAME:	CLIENT/PROJECT:	NOTES :	ARCHITECTURE:	CONSTRUCTION:	SHEET TITLE:	DRAWING STATUS:	JOB NUMBER:
0776	35 CREDITON HILL, NW6	All dimensions in millimetres. All dimensions and levels are to be checked on site by the main contractor prior to commencing excavation works. Any discrepancy is to be reported back to the designer for instruction. This drawing is the property of VORBILD ARCHITECTURE LIMITED and may not be reproduced or disclosed to a third party in any form without written permission	 www.vorbild.co.uk info@vorbild.co.uk		PROPOSED ELEVATIONS	FOR PLANNING	0776
				INSTALLATIONS:		DRAWN BY:	DRAWING No:
				INSTALLATIONS:		MP	A-(10)-015
						APPROVED:	SCALE: DATE: Rev. No.:
						MS	1:100 14-12-2016 X

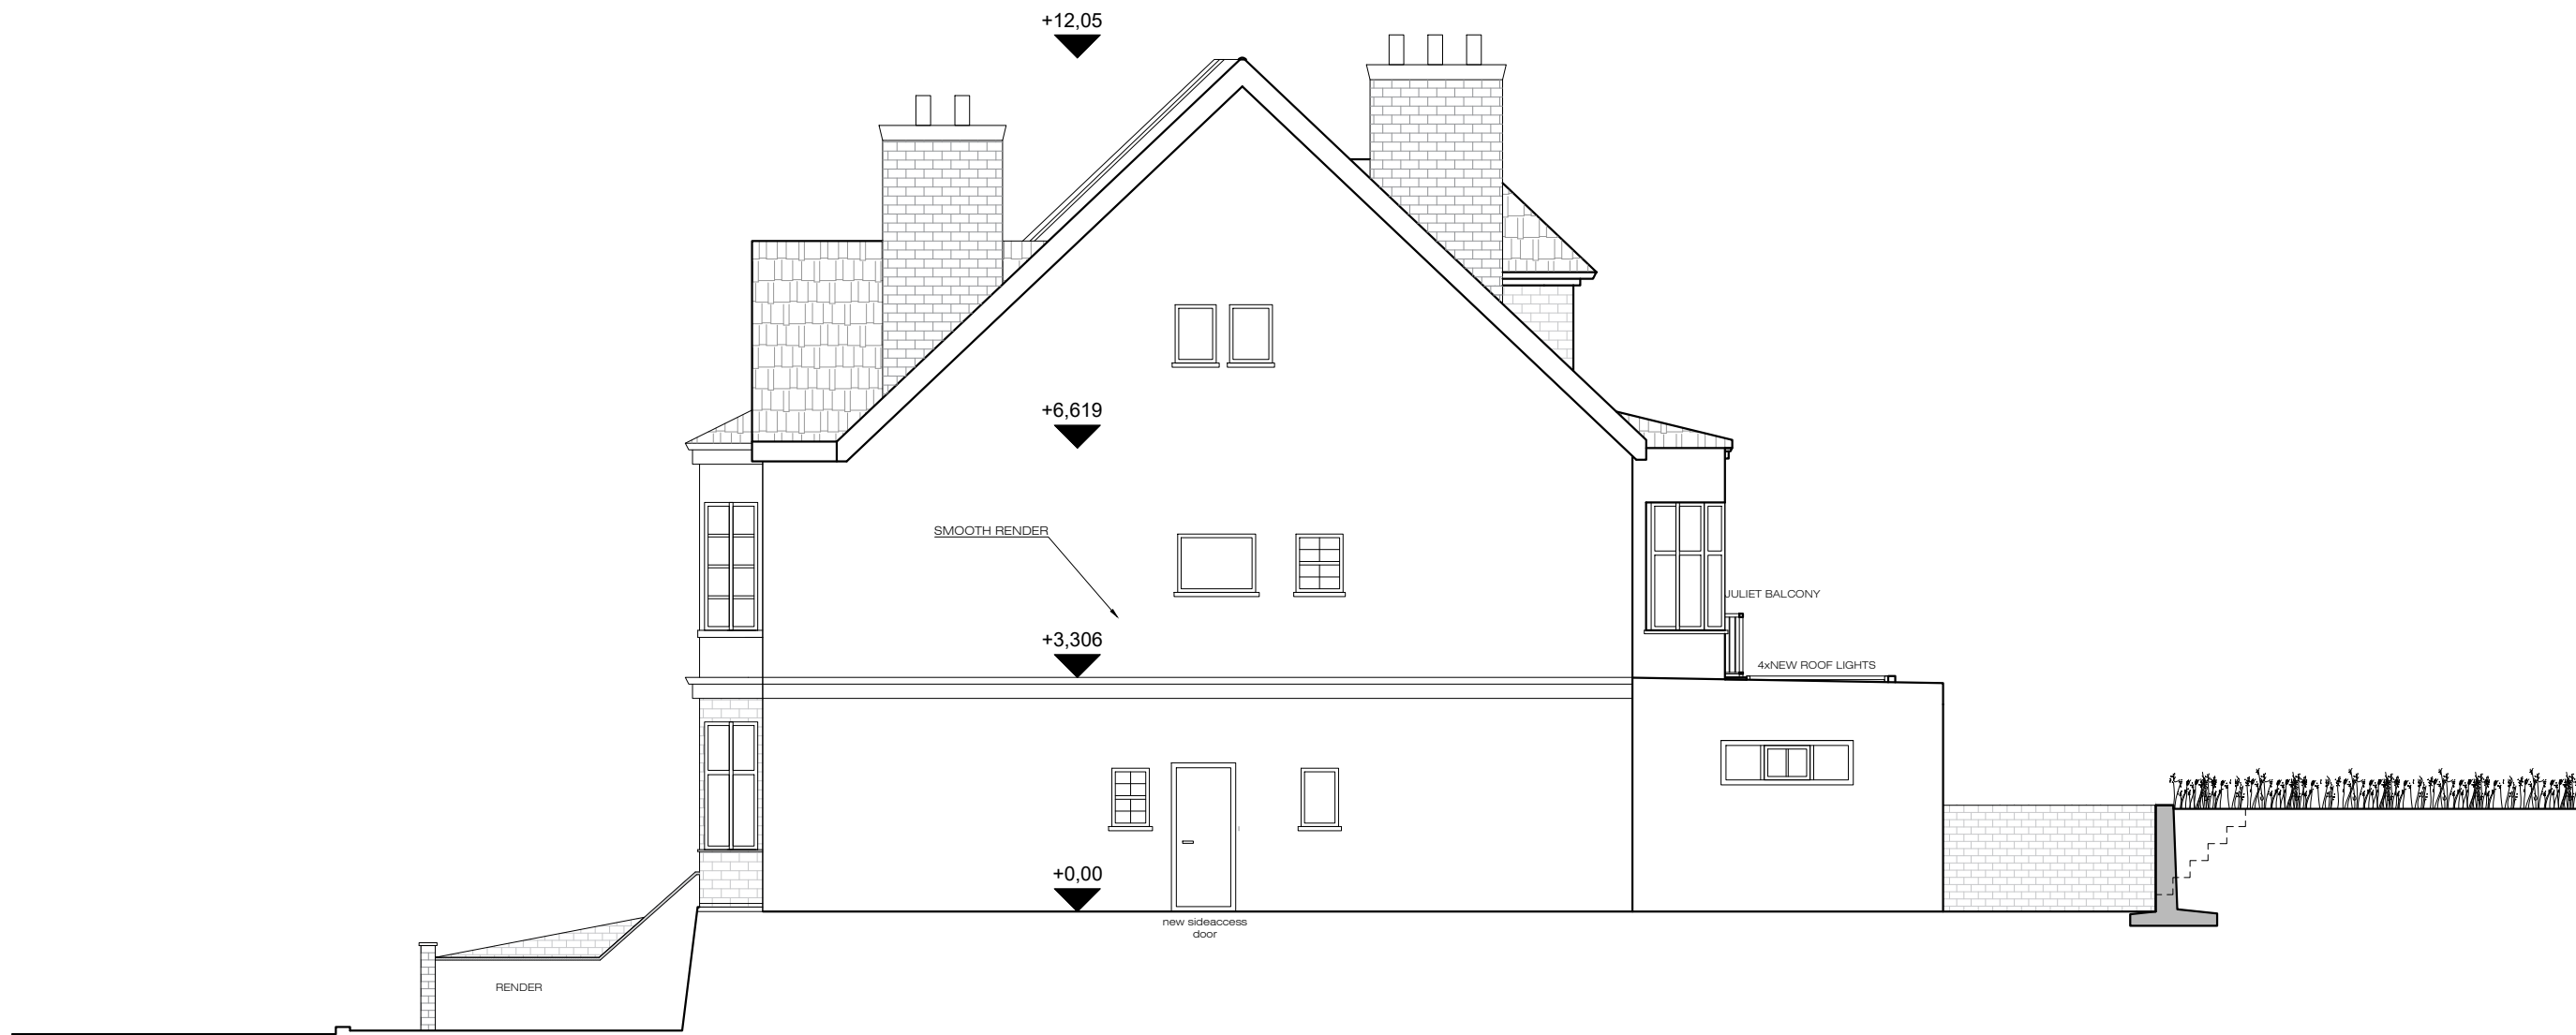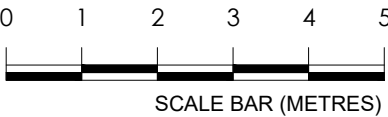



19

A-(10)-015

PROPOSED NORTH ELEVATION

1:50 @ A1,1:100 @ A3

PROJECT NAME:	CLIENT/PROJECT:	NOTES :	ARCHITECTURE:	CONSTRUCTION:	SHEET TITLE:	DRAWING STATUS:	JOB NUMBER:
0776	35 CREDITON HILL, NW6	All dimensions in millimetres. All dimensions and levels are to be checked on site by the main contractor prior to commencing excavation works. Any discrepancy is to be reported back to the designer for instruction. This drawing is the property of VORBILD ARCHITECTURE LIMITED and may not be reproduced or disclosed to a third party in any form without written permission	<div><div><div>VORBILD</div><div>ARCHITECTURE</div><div>www.vorbild.co.ukinfo@vorbild.co.uk</div></div></div>		EXISTING NORTH ELEVATION	FOR PLANNING	0776
				INSTALLATIONS:		DRAWN BY:	DRAWING No:
				INSTALLATIONS:		MP	A-(10)-015
						APPROVED:	SIGNATURE: SCALE: DATE: Rev. No.:
						MS	1:100 14-12-2016 X

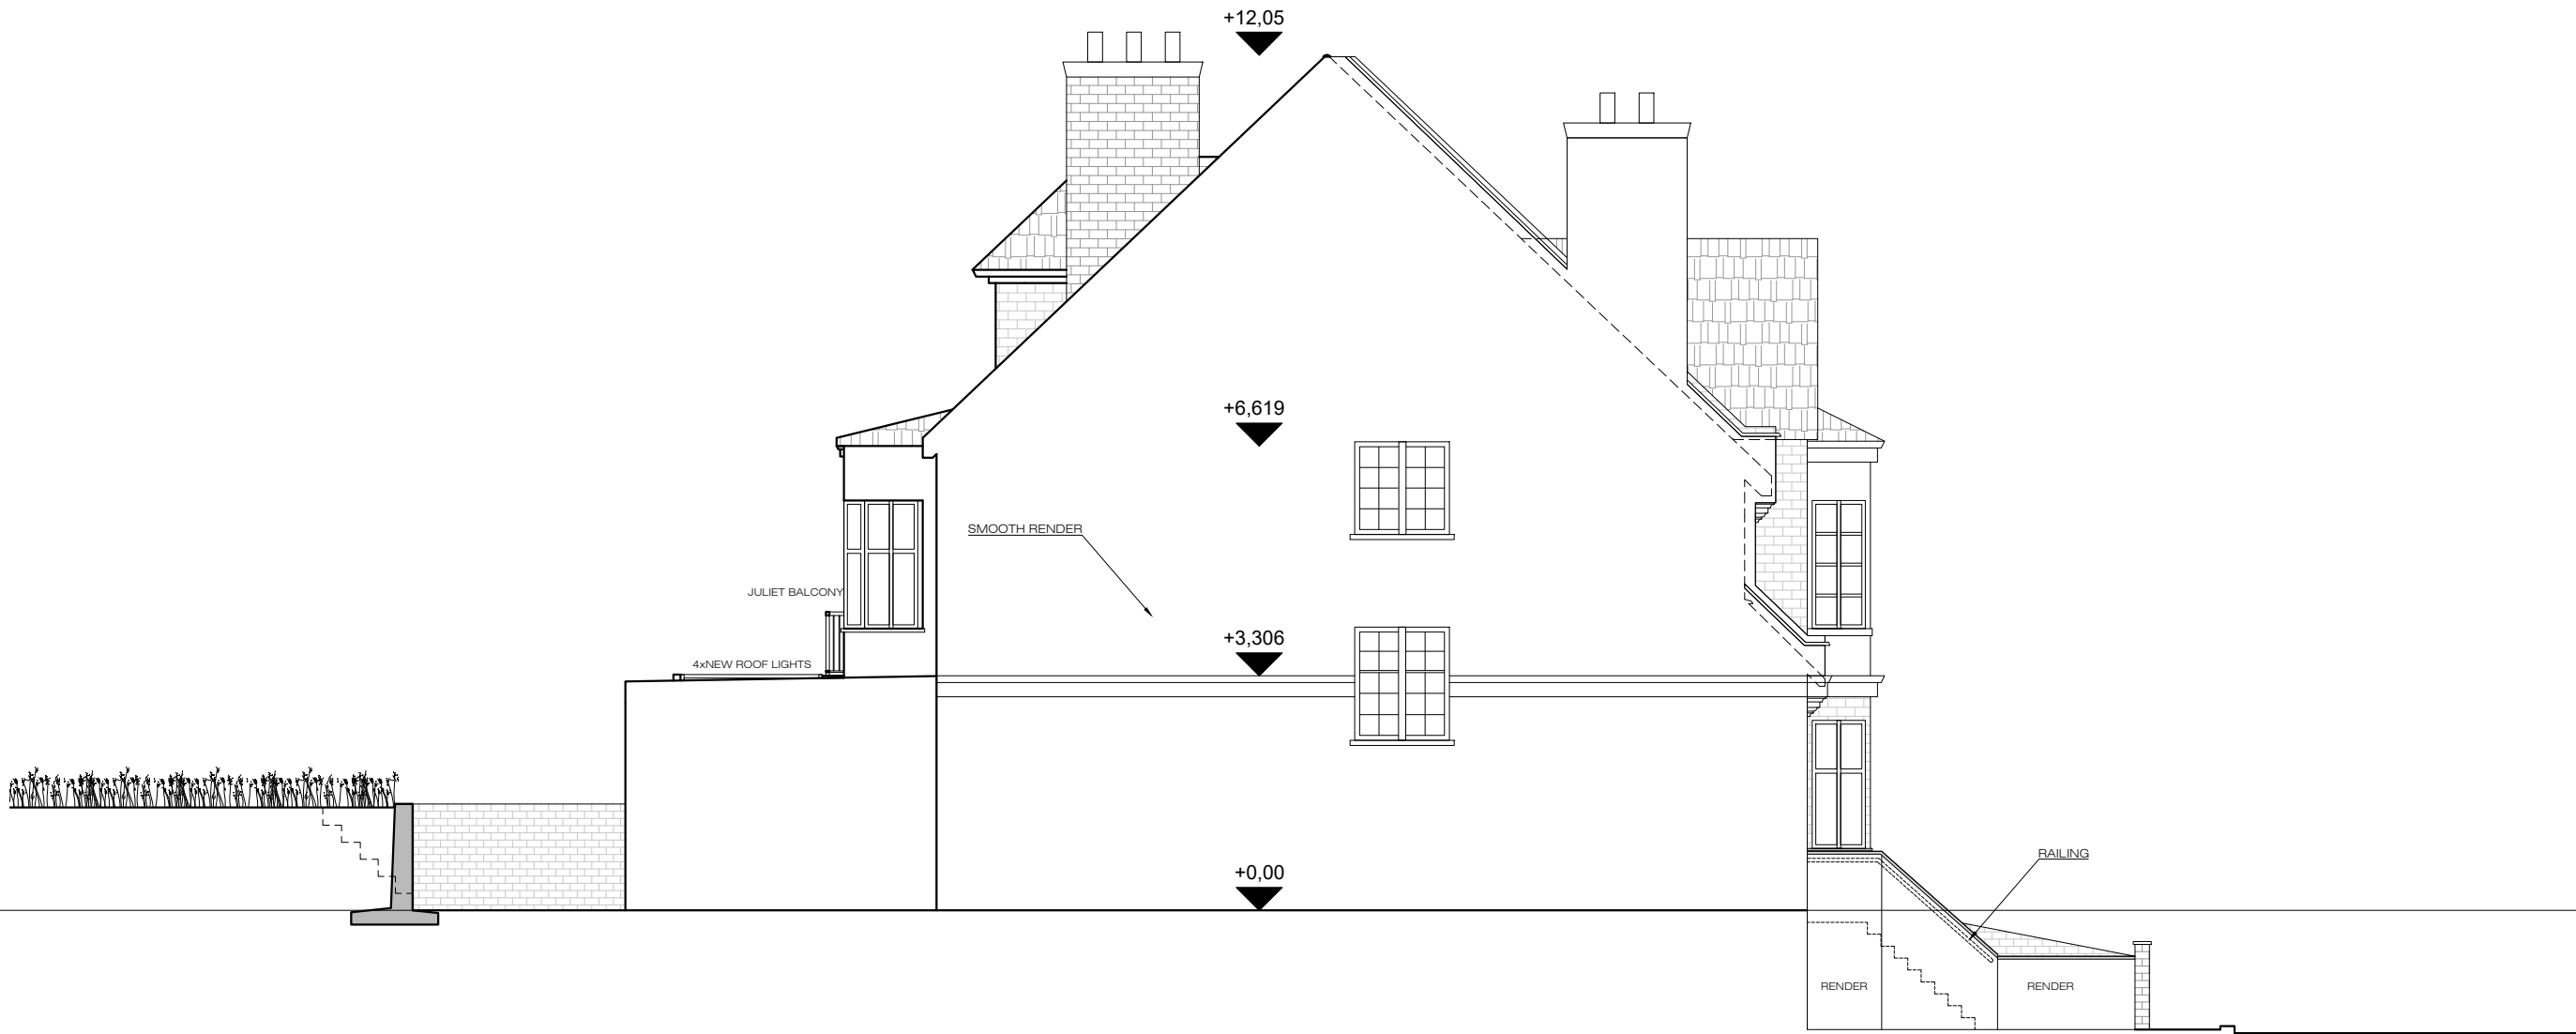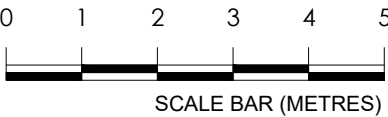

20

A-(10)-015

PROPOSED SOUTH ELEVATION

1:50 @ A1,1:100 @ A3

PROJECT NAME:	CLIENT/PROJECT:	NOTES :	ARCHITECTURE:	CONSTRUCTION:	SHEET TITLE:	DRAWING STATUS:	JOB NUMBER:
0776	35 CREDITON HILL, NW6	All dimensions in millimetres. All dimensions and levels are to be checked on site by the main contractor prior to commencing excavation works. Any discrepancy is to be reported back to the designer for instruction. This drawing is the property of VORBILD ARCHITECTURE LIMITED and may not be reproduced or disclosed to a third party in any form without written permission	<div><div><div>VORBILD</div><div>ARCHITECTURE</div><div>www.vorbild.co.uk</div><div>info@vorbild.co.uk</div></div></div>		EXISTING SOUTH ELEVATION	FOR PLANNING	0776
				INSTALLATIONS:		DRAWN BY:	DRAWING No:
				INSTALLATIONS:		MP	A-(10)-015
						APPROVED:	SIGNATURE: SCALE: DATE: Rev. No.:
						MS	1:100 14-12-2016 X