

BARR GAZETAS

RIBA STAGE 2

Notes:

- 1. Existing B1 unit

Existing wall/column

For Planning

Rev.	Description.	By	Date
P2	For Planning ----	AC	26.01.17

Client
Castlehaven Row Ltd


Project
Camden Wharf

Title
Existing Second Floor Plan

Project No.	Drawing No.	Rev.
1524.1	10.200	P2
Scale	1:100 @ A1	1:200 @ A3
Drawn	Checked	Date
AC	TJ	05.04.16

Do not scale from this drawing. The Contractor is to take and check all dimensions on site before work commences. Discrepancies must be reported to the Architect. Subcontractors must verify all dimensions on site before making a shop drawing or commencing manufacturing. This drawing is copyright. ©

© Copyright Barr Gazetas Ltd.
19 Heddon Street, London. W1B 4BG
Phone: 020 7636 5581
www.barrgazetas.com

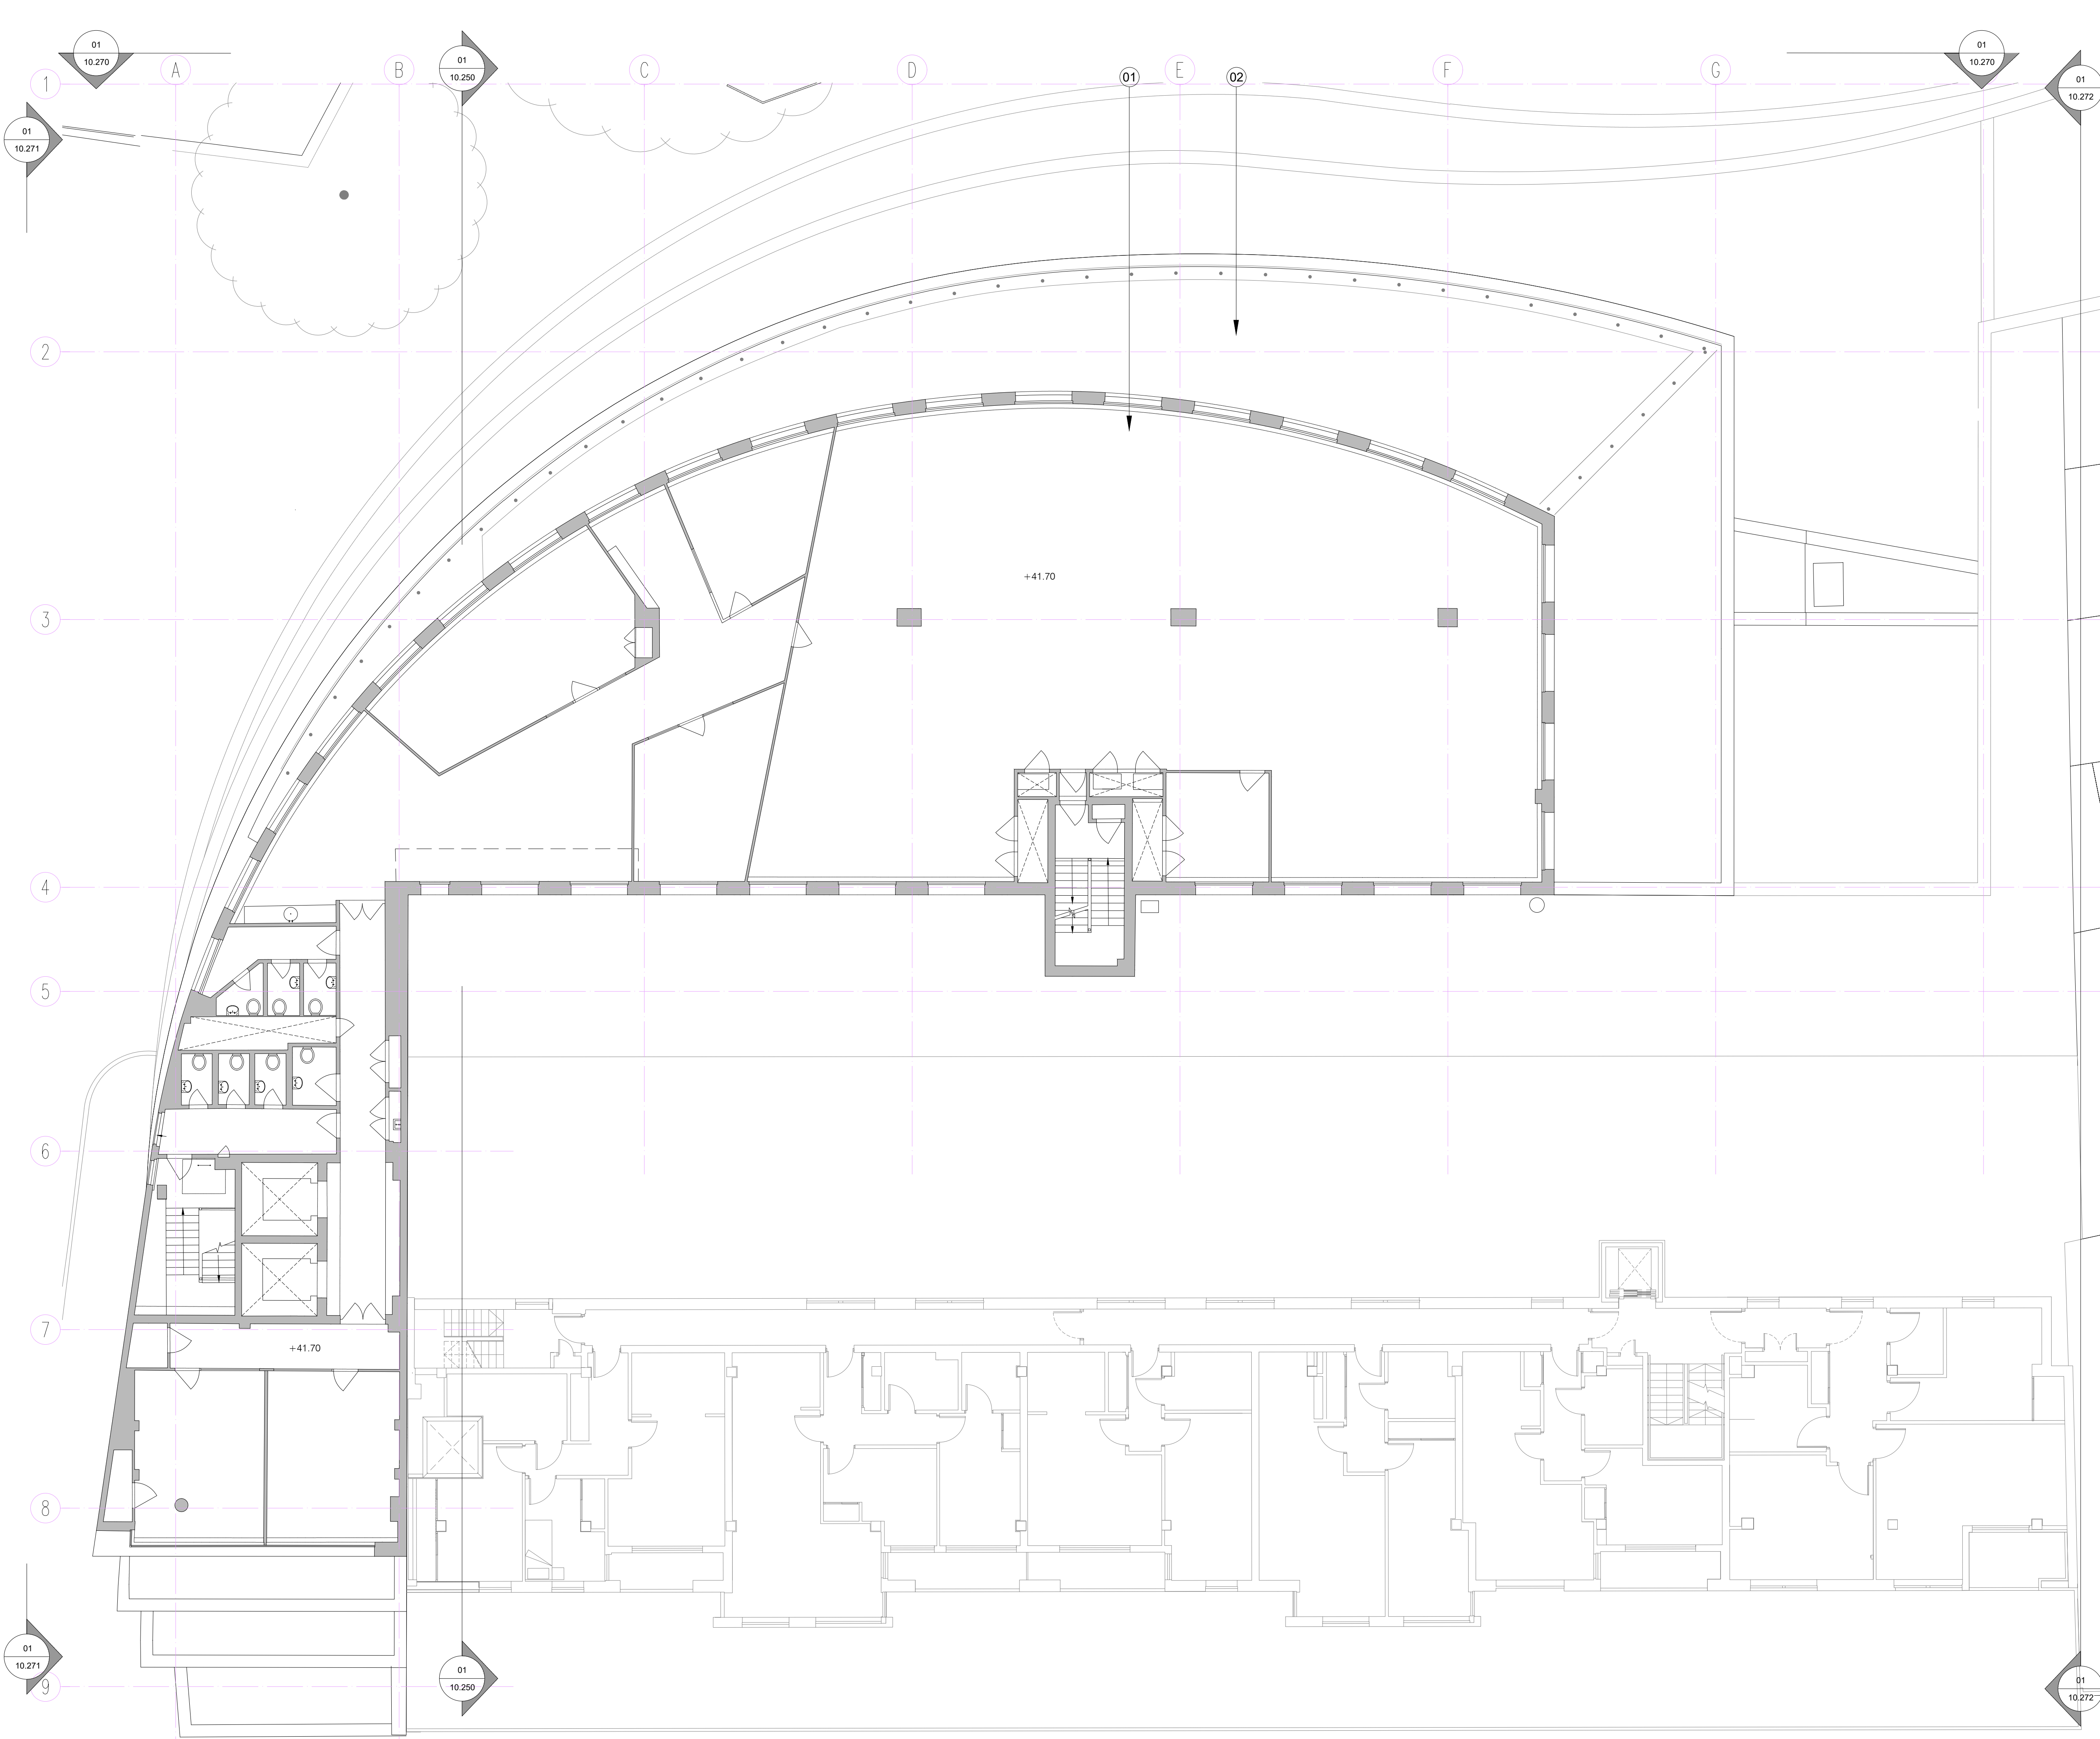

BARR GAZETAS

RIBA STAGE 2

Existing wall/column

Notes:

- Existing B1 unit
- Existing terrace

For Planning

Rev.	Description.	By	Date
P1	For Planning	AC	26.01.17

Client
Castlehaven Row Ltd


Project
Camden Wharf

Title
Existing Third Floor Plan

Project No.	Drawing No.	Rev.
1524.1	10.201	P1
Scale		
Drawn	1:100 @ A1	1:200 @ A3
GV	Checked TJ	Date 05.04.16

Do not scale from this drawing. The Contractor is to take and check all dimensions on site before work commences. Discrepancies must be reported to the Architect. Subcontractors must verify all dimensions on site before making a shop drawing or commencing manufacturing. This drawing is copyright. ©

© Copyright Barr Gazetas Ltd.
19 Heddon Street, London. W1B 4BG
Phone: 020 7636 5581
www.barrgazetas.com

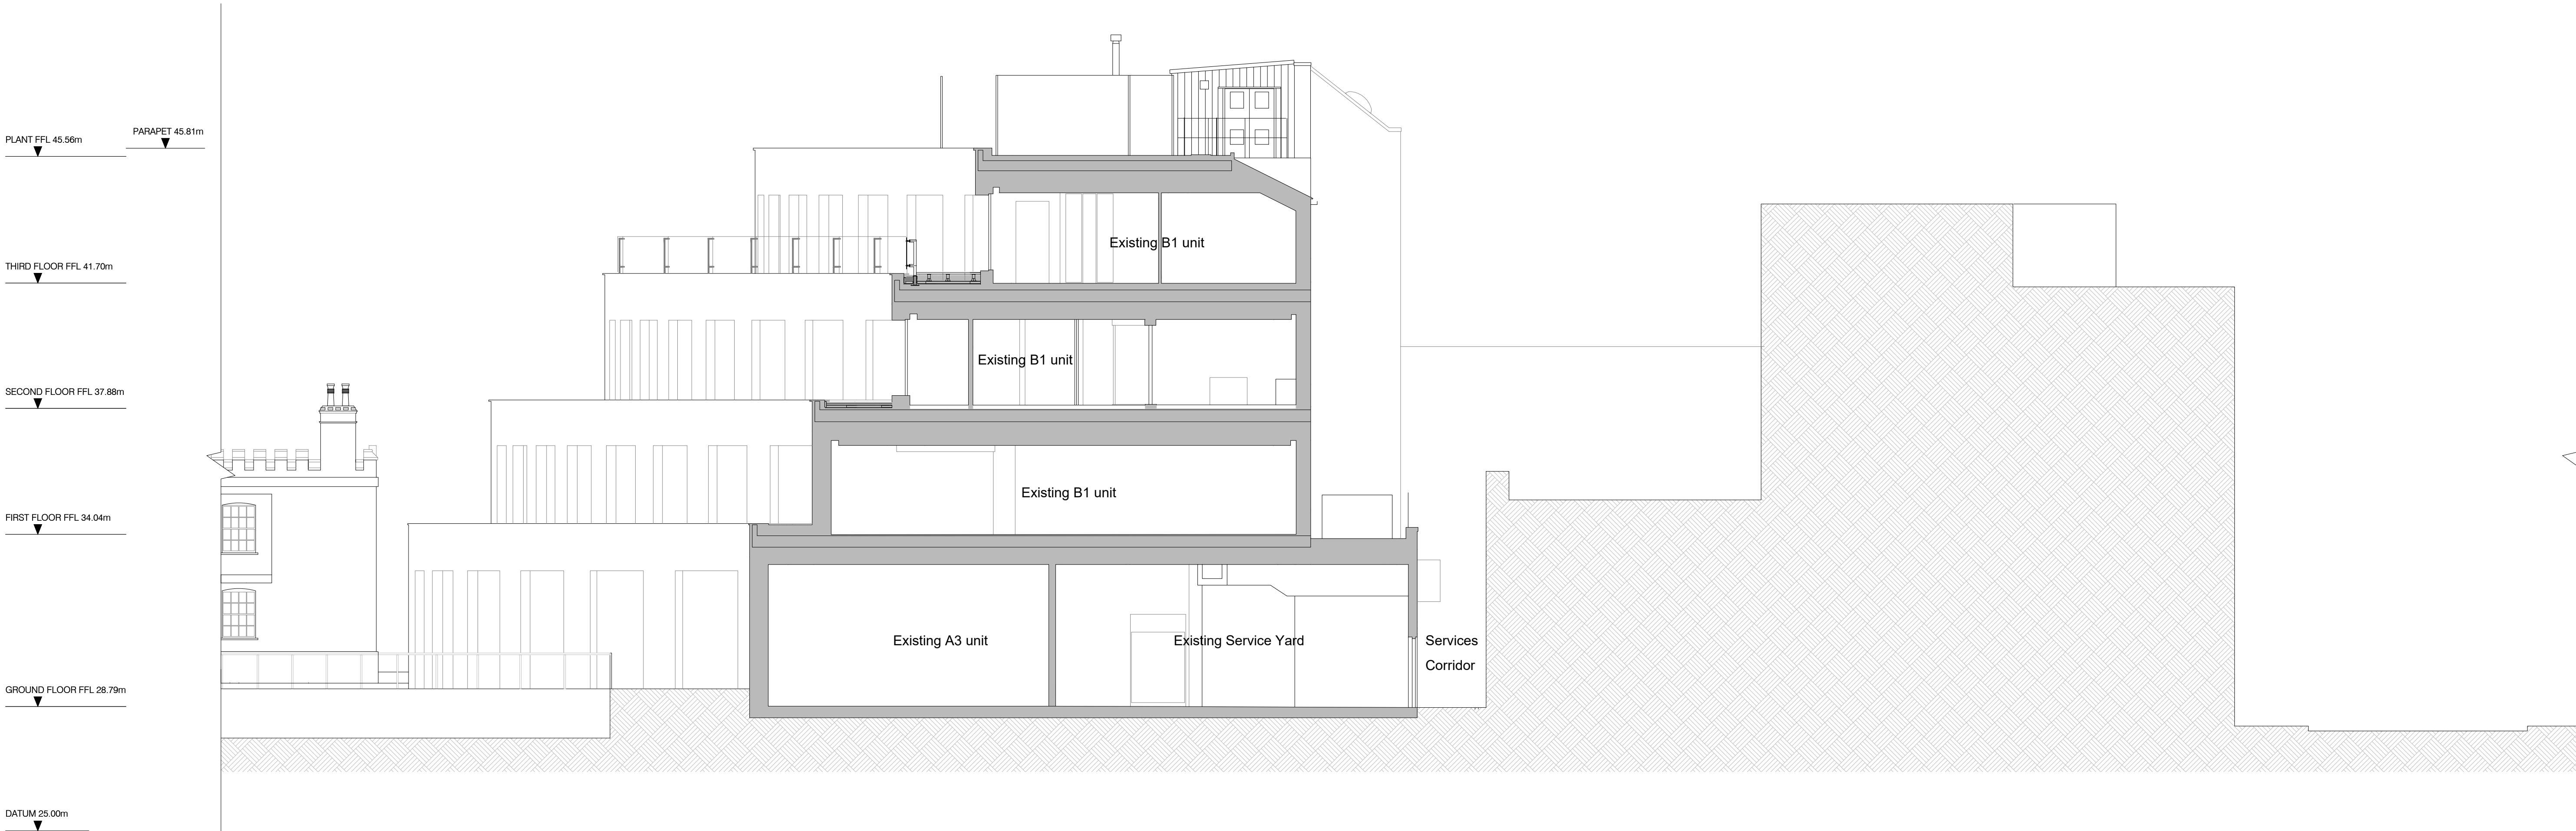

Grade II Listed Lock
Keepers Cottage


Camden Wharf

Jamestown Road Building

01
10_200

Existing Section C-C

Scale 1:200 @ A3

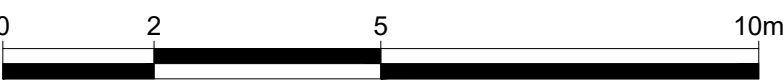

For Planning

Rev.	Description.	By	Date
P1	For Planning ----	AC	26.01.17

Client
Castlehaven Row Ltd

Project
Camden Wharf

Title
Existing Section C-C


Project No.	Drawing No.	Rev.
1524.1	10.250	P1
Scale	1:100 @ A1	1:200 @ A3
Drawn	Checked	Date
GV	TJ	27.05.16

Do not scale from this drawing. The Contractor is to take and check all dimensions on site before work commences. Discrepancies must be reported to the Architect. Subcontractors must verify all dimensions on site before making a shop drawing or commencing manufacturing. This drawing is copyright. ©

© Copyright Barr Gazetas Ltd.
19 Heddon Street, London. W1B 4BG
Phone: 020 7636 5581
www.barrgazetas.com

Ground/existing site outline

Existing wall/column

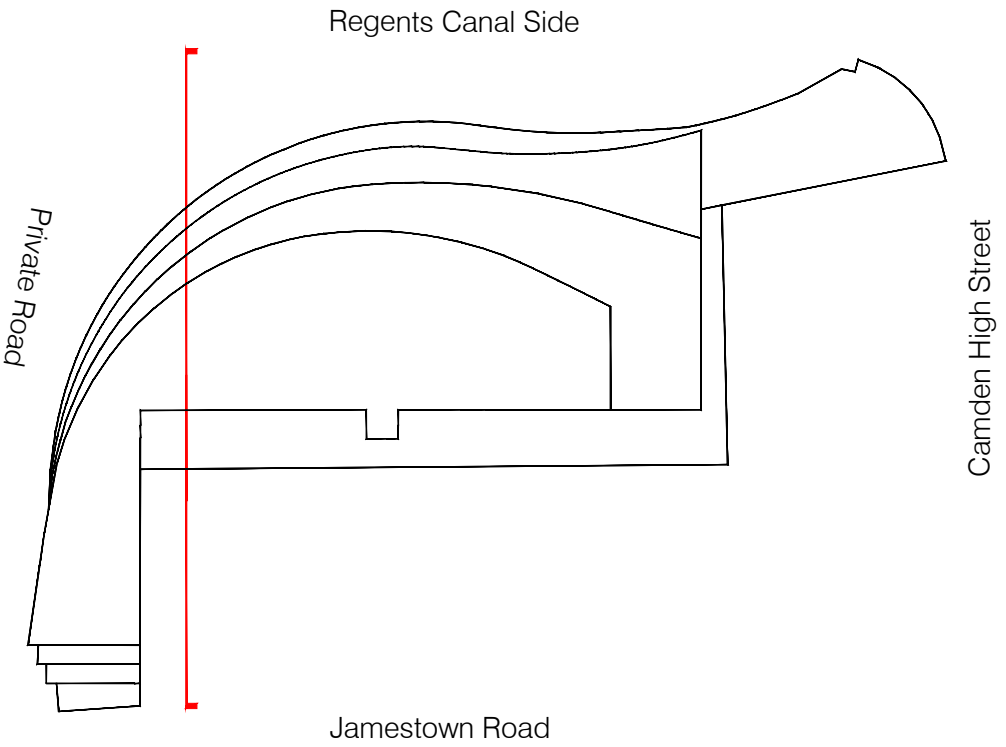



01 Existing Regents Canal Elevation
10.200 Scale 1:200 @ A3



For Planning

Rev.	Description.	By	Date
P1	For Planning ----	AC	26.01.17

Client
Castlehaven Row Ltd


Project
Camden Wharf


Title
Existing Regents Canal
Elevation

Project No.	Drawing No.	Rev.
1524.1	10.270	P1
Scale Drawn GV	1:100 @ A1 Checked TJ	1:200 @ A3 Date 18.05.16

Do not scale from this drawing. The Contractor is to take and check all dimensions on site before work commences. Discrepancies must be reported to the Architect. Subcontractors must verify all dimensions on site before making a shop drawing or commencing manufacturing. This drawing is copyright. ©

© Copyright Barr Gazetas Ltd.
19 Heddon Street, London. W1B 4BG
Phone: 020 7636 5581
www.bargazetas.com

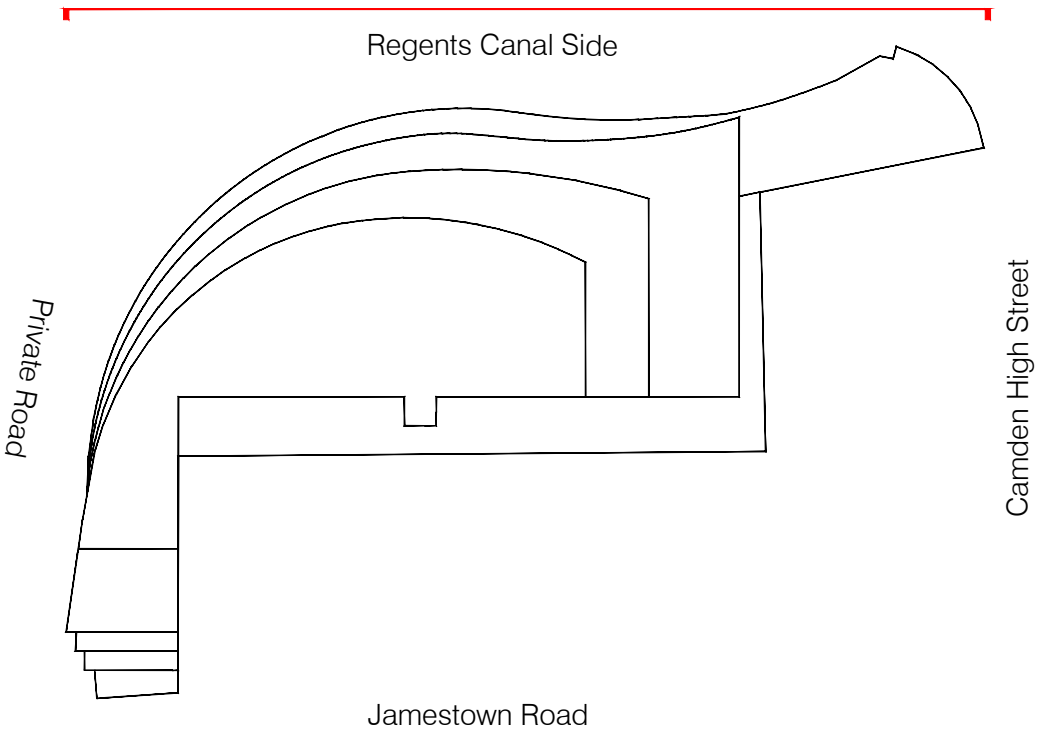

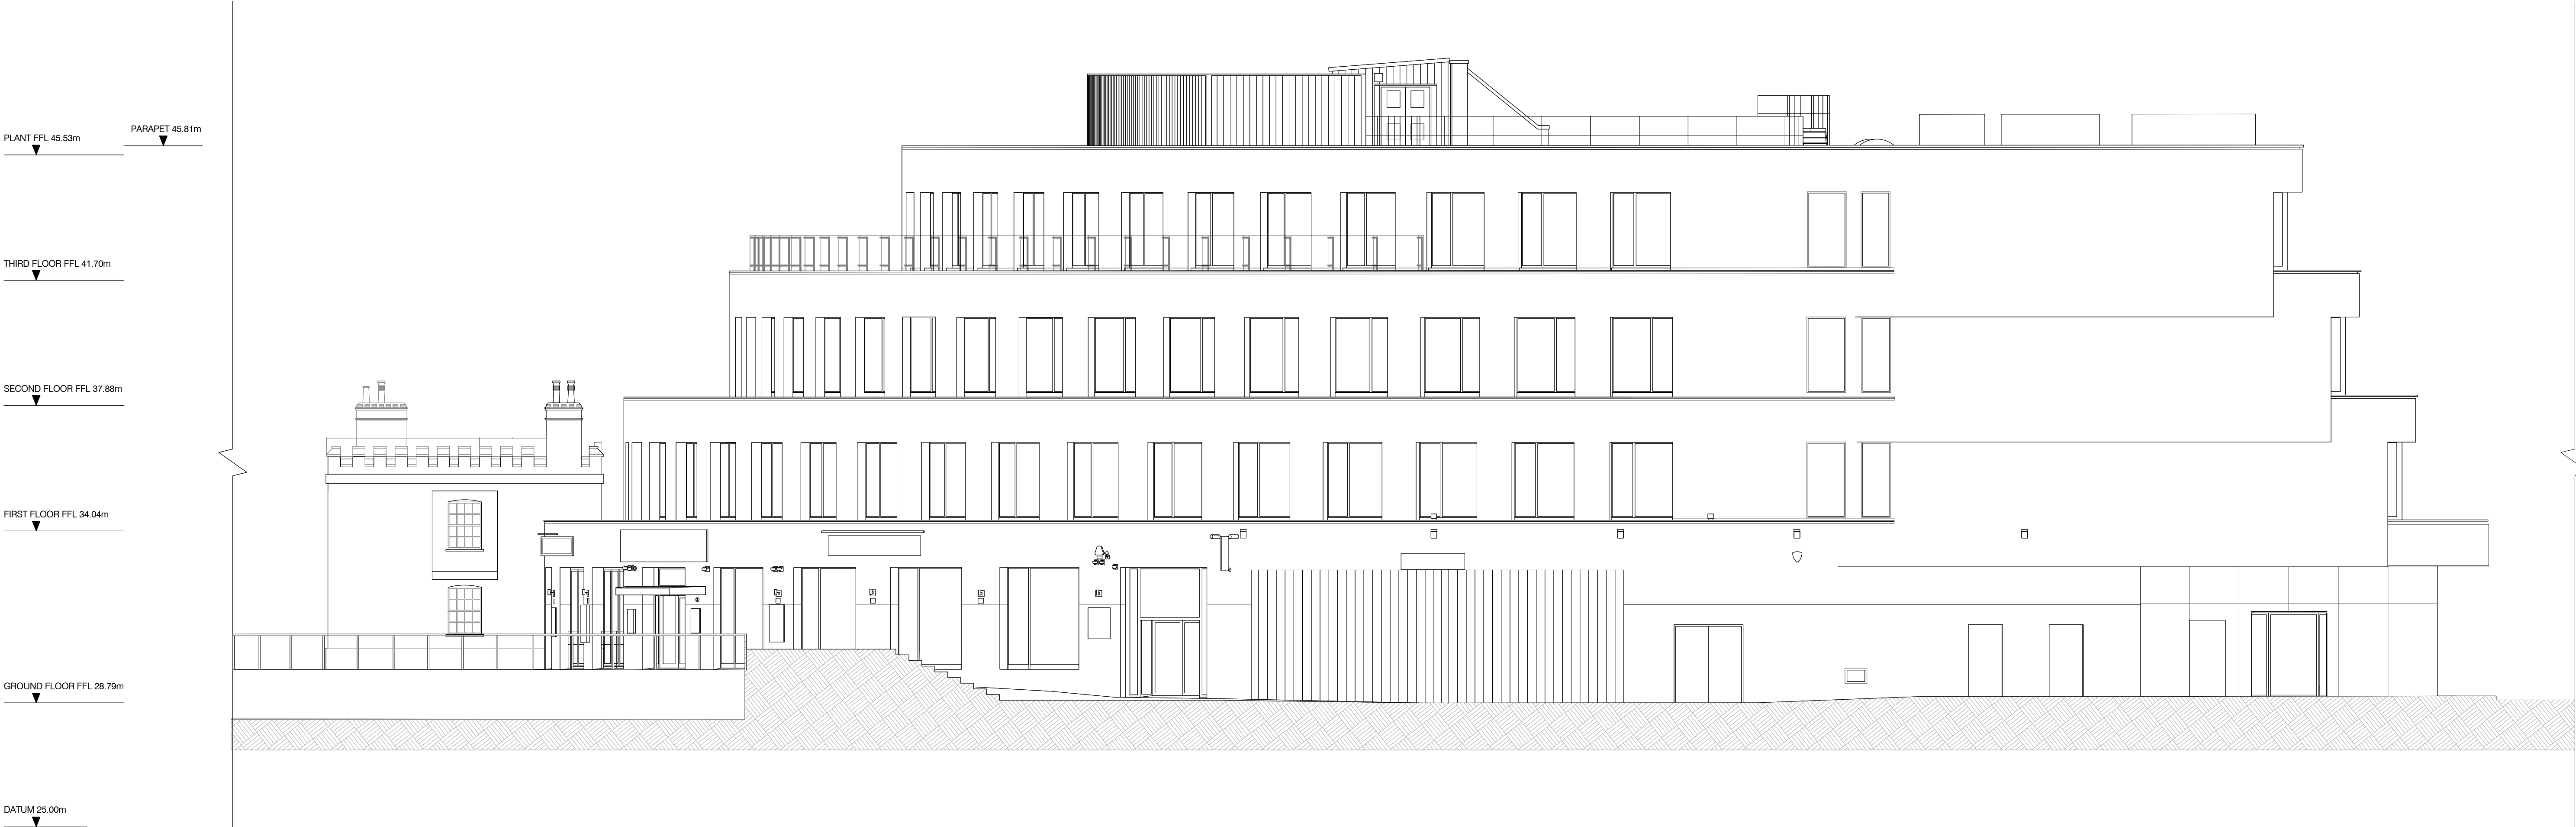

01

Existing Private Road Elevation

10.200

Scale 1:200 @ A3



For Planning

Rev.	Description.	By	Date
P1	For Planning ----	AC	26.01.17

Client
Castlehaven Row Ltd


Project
Camden Wharf


Title
Existing Private Road Elevation

Project No.	Drawing No.	Rev.
1524.1	10.271	P1
Scale	1:100 @ A1	1:200 @ A3
Drawn	Checked	Date
GV	TJ	18.05.16


Do not scale from this drawing. The Contractor is to take and check all dimensions on site before work commences. Discrepancies must be reported to the Architect. Subcontractors must verify all dimensions on site before making a shop drawing or commencing manufacturing. This drawing is copyright. ©

© Copyright Barr Gazetas Ltd.
19 Heddon Street, London. W1B 4BG
Phone: 020 7636 5581
www.barrgazetas.com

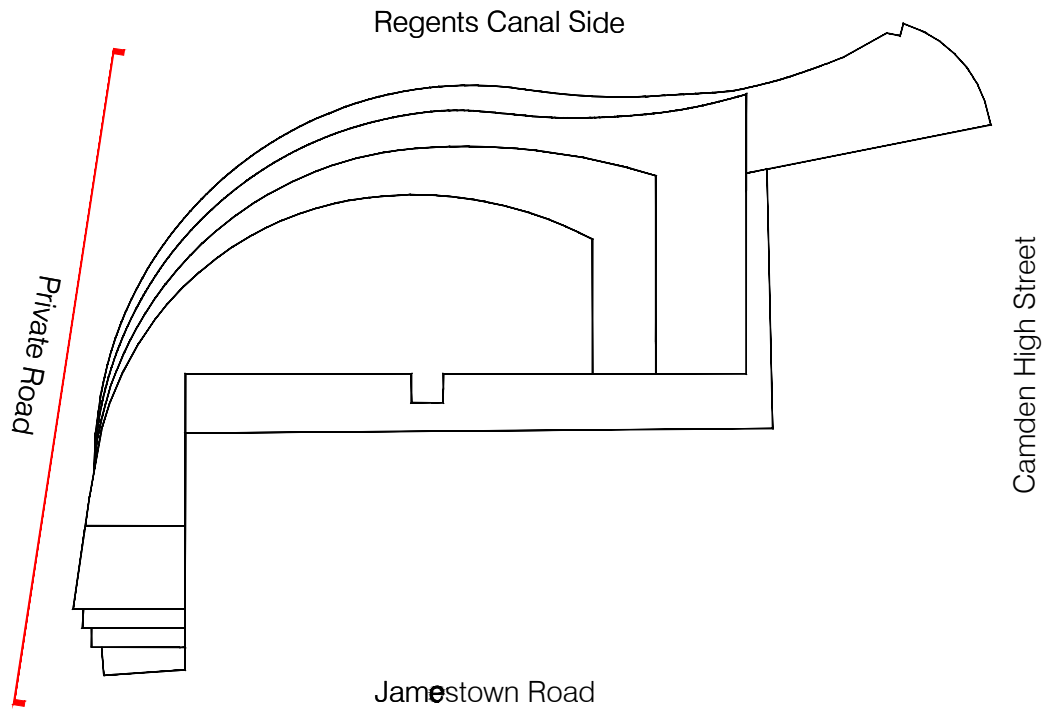

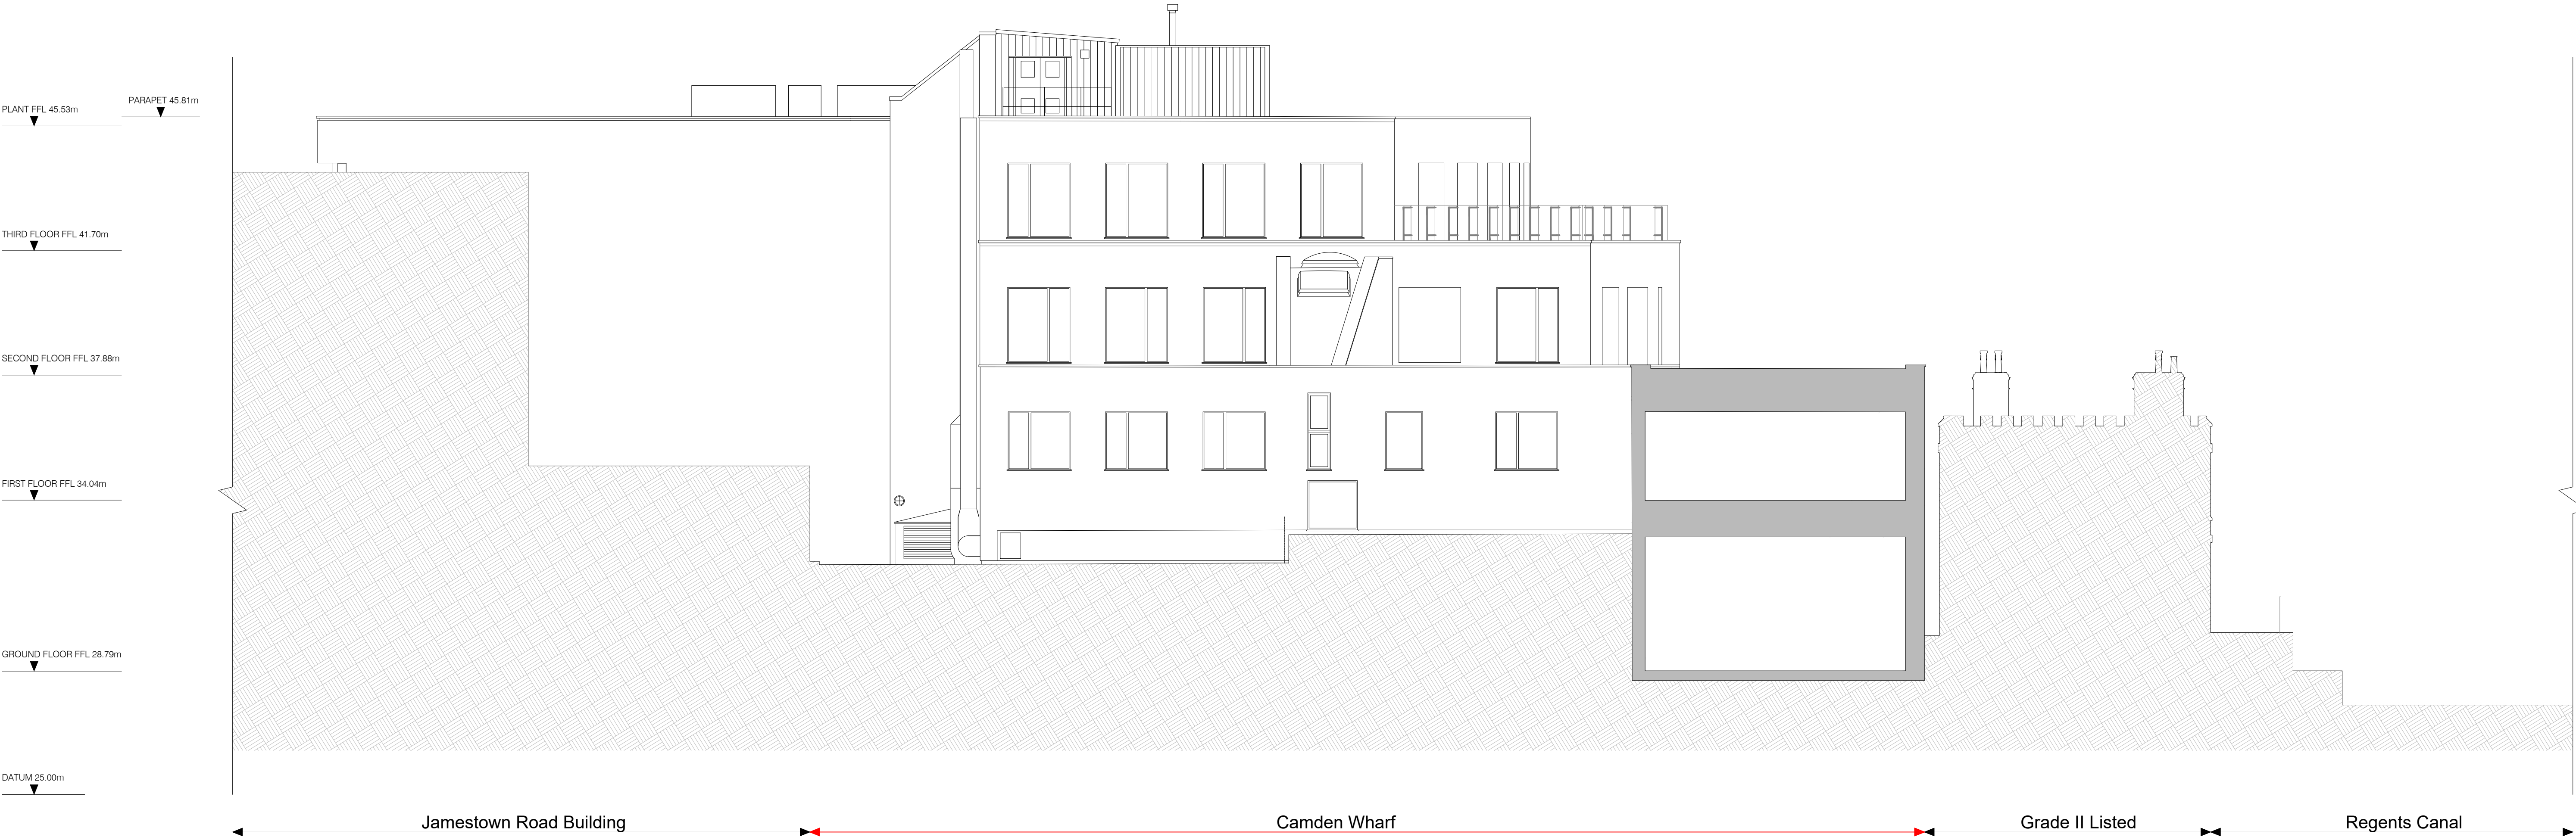

01 Existing Regents Canal Elevation
10.200 Scale 1:200 @ A3

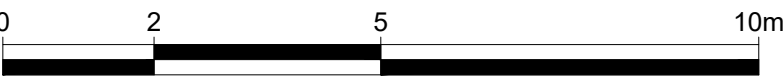

For Planning

Rev.	Description.	By	Date
P1	For Planning ----	AC	26.01.17

Client
Castlehaven Row Ltd


Project
Camden Wharf


Title
Existing Camden High Street Elevation

Project No.	Drawing No.	Rev.
1524.1	10.272	P1
Scale	1:100 @ A1	1:200 @ A3
Drawn	Checked	Date
GV	TJ	18.05.16

Do not scale from this drawing. The Contractor is to take and check all dimensions on site before work commences. Discrepancies must be reported to the Architect. Subcontractors must verify all dimensions on site before making a shop drawing or commencing manufacturing. This drawing is copyright. ©

© Copyright Barr Gazetas Ltd.
19 Heddons Street, London. W1B 4BG
Phone: 020 7636 5581
www.barrgazetas.com

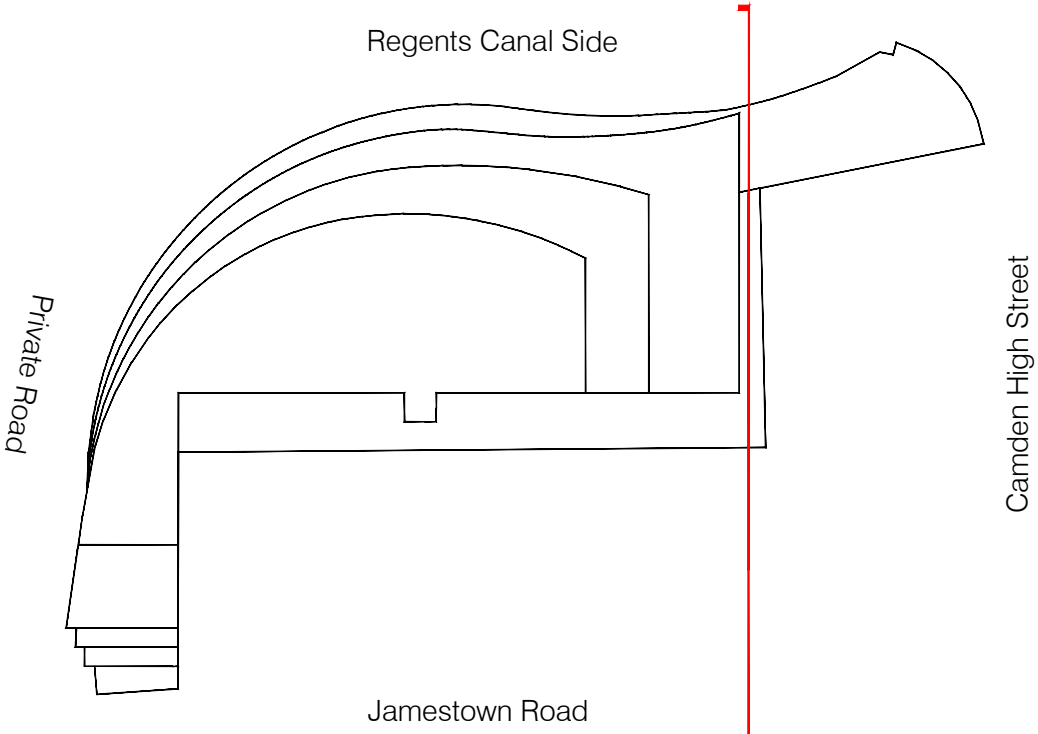

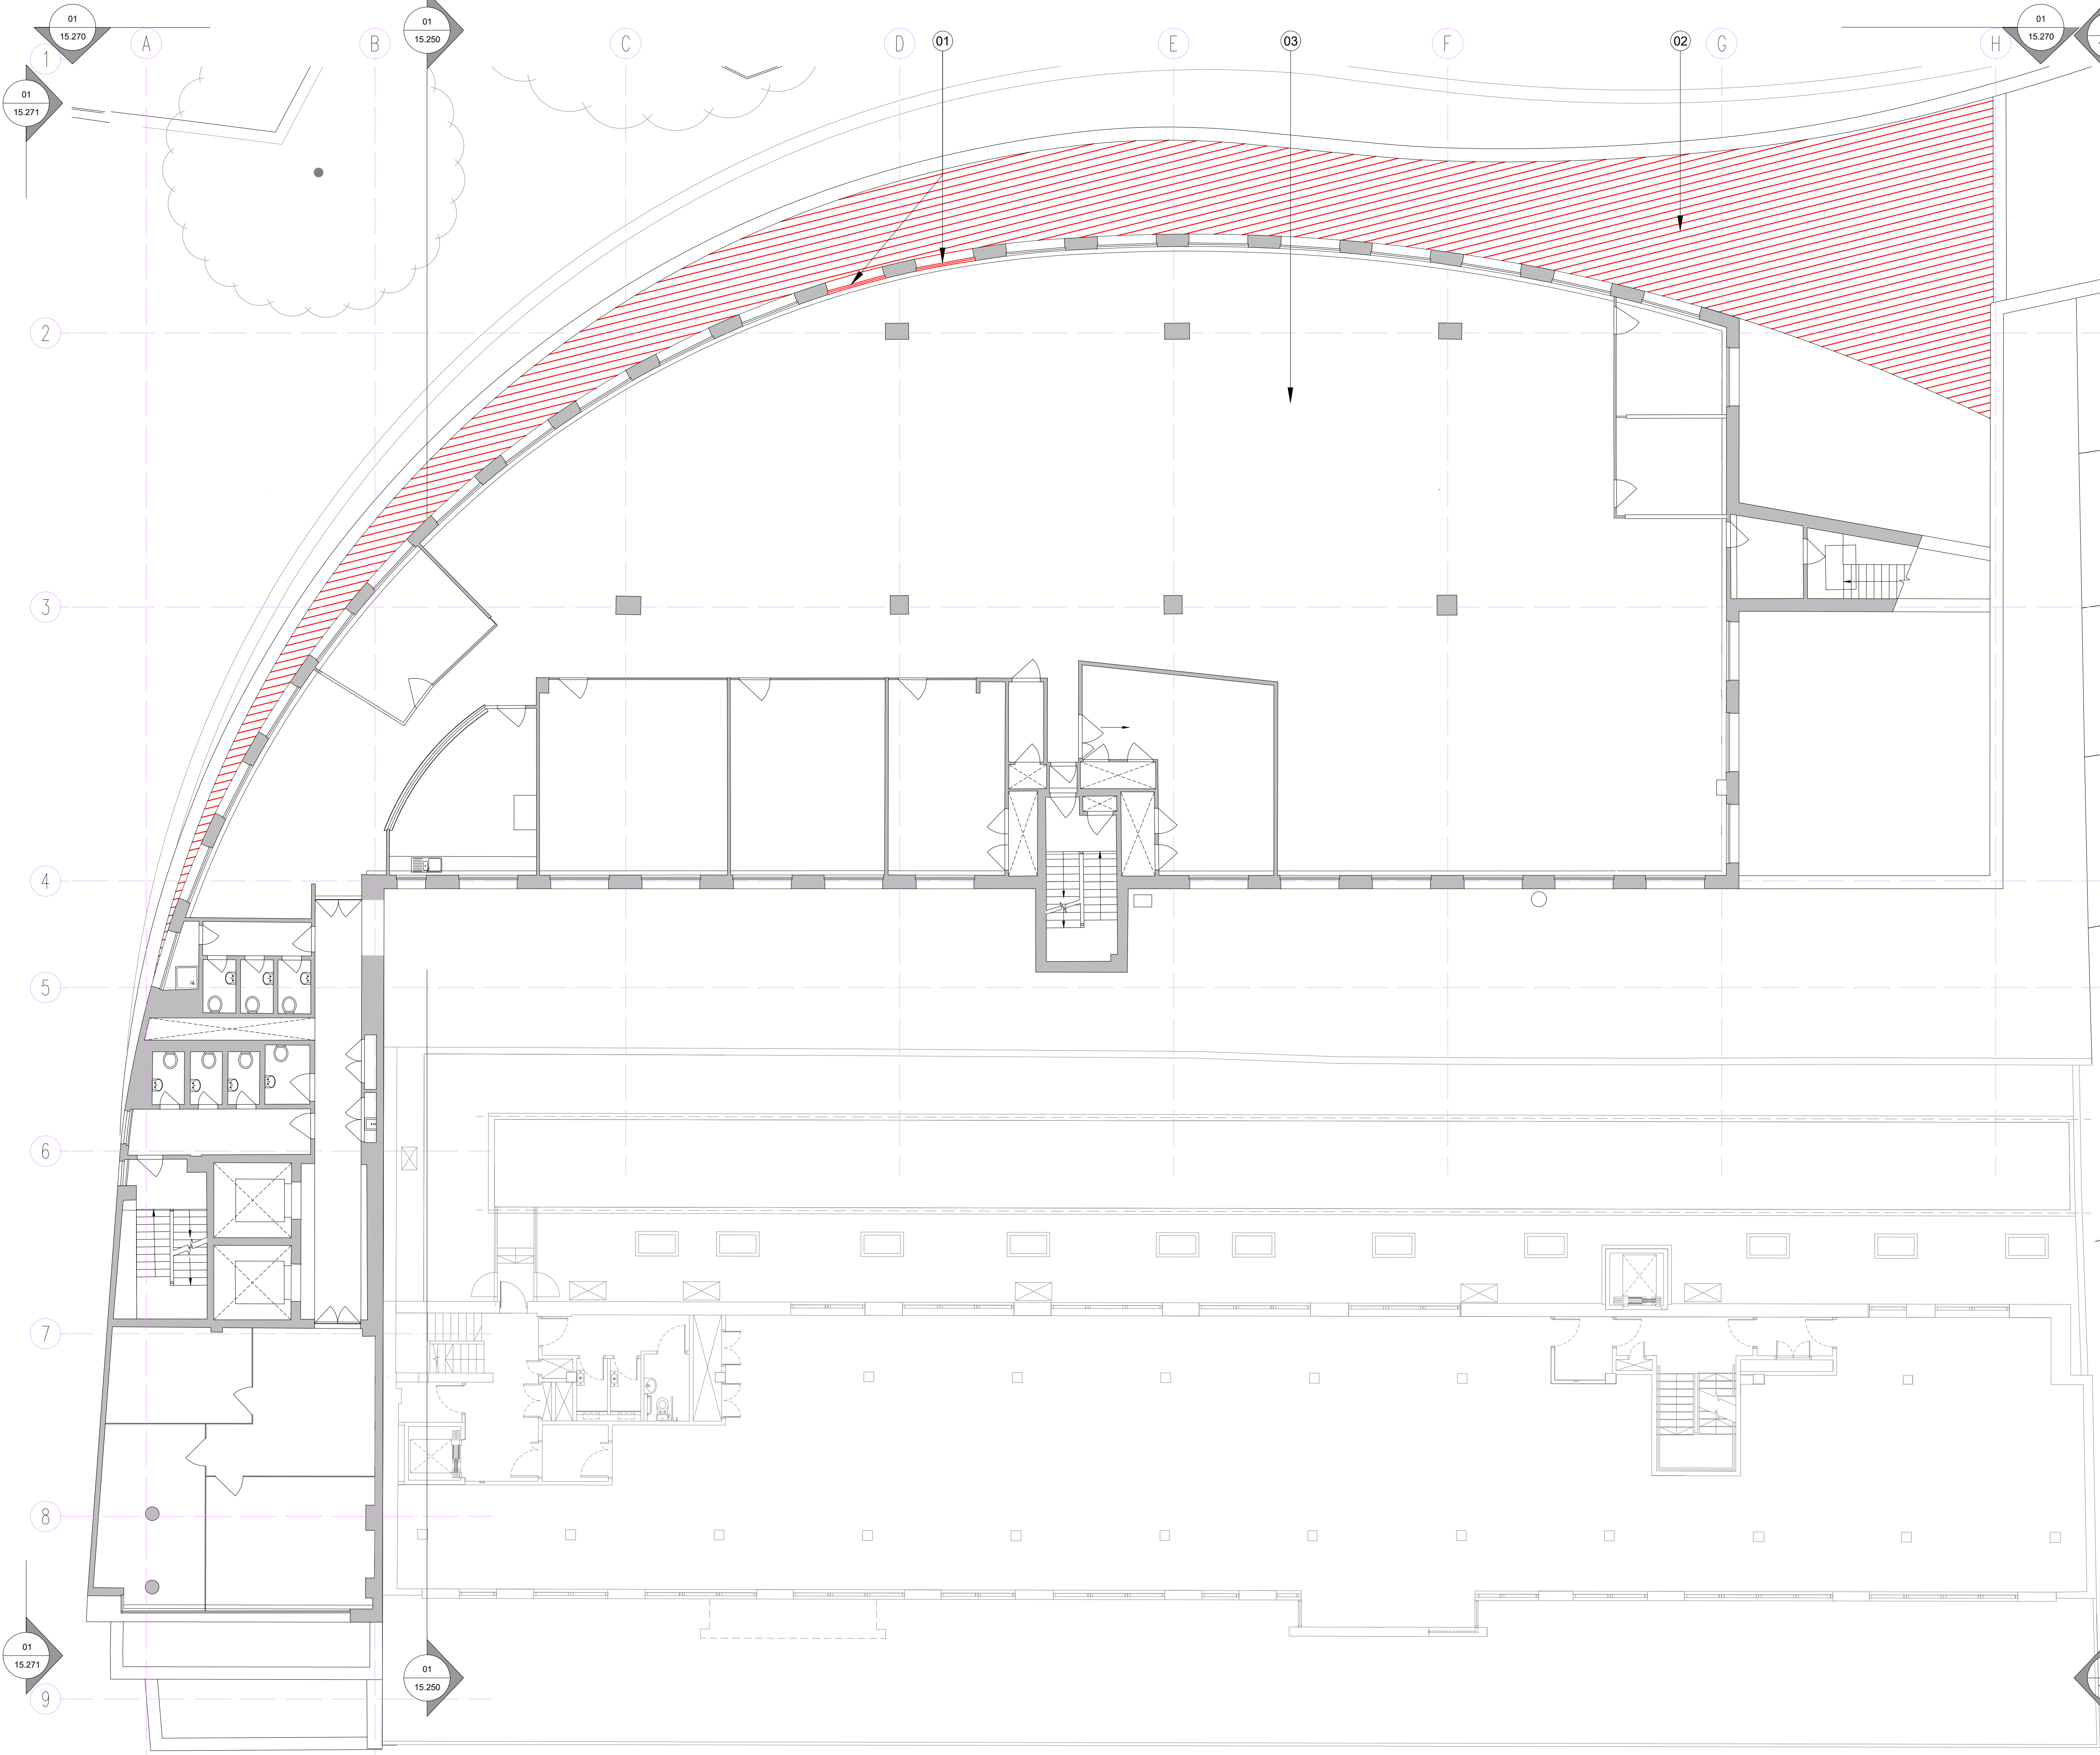

BARR GAZETAS

RIBA STAGE 2

Notes:

- Existing window removed
- Existing roof finish removed
- Existing B1 unit

- Existing wall/column
- Demolition

For Planning

Rev.	Description.	By	Date
P2	For Planning ----	AC	26.01.17

Client
Castlehaven Row Ltd


Project
Camden Wharf

Title
Demolition Second Floor Plan

Project No.	Drawing No.	Rev.
1524.1	15.200	P2
Scale	1:100 @ A1	1:200 @ A3
Drawn	Checked	Date
GV	TJ	18.05.16

Do not scale from this drawing. The Contractor is to take and check all dimensions on site before work commences. Discrepancies must be reported to the Architect. Subcontractors must verify all dimensions on site before making a shop drawing or commencing manufacturing. This drawing is copyright. ©

© Copyright Barr Gazetas Ltd.
19 Heddon Street, London. W1B 4BG
Phone: 020 7636 5581
www.barrgazetas.com

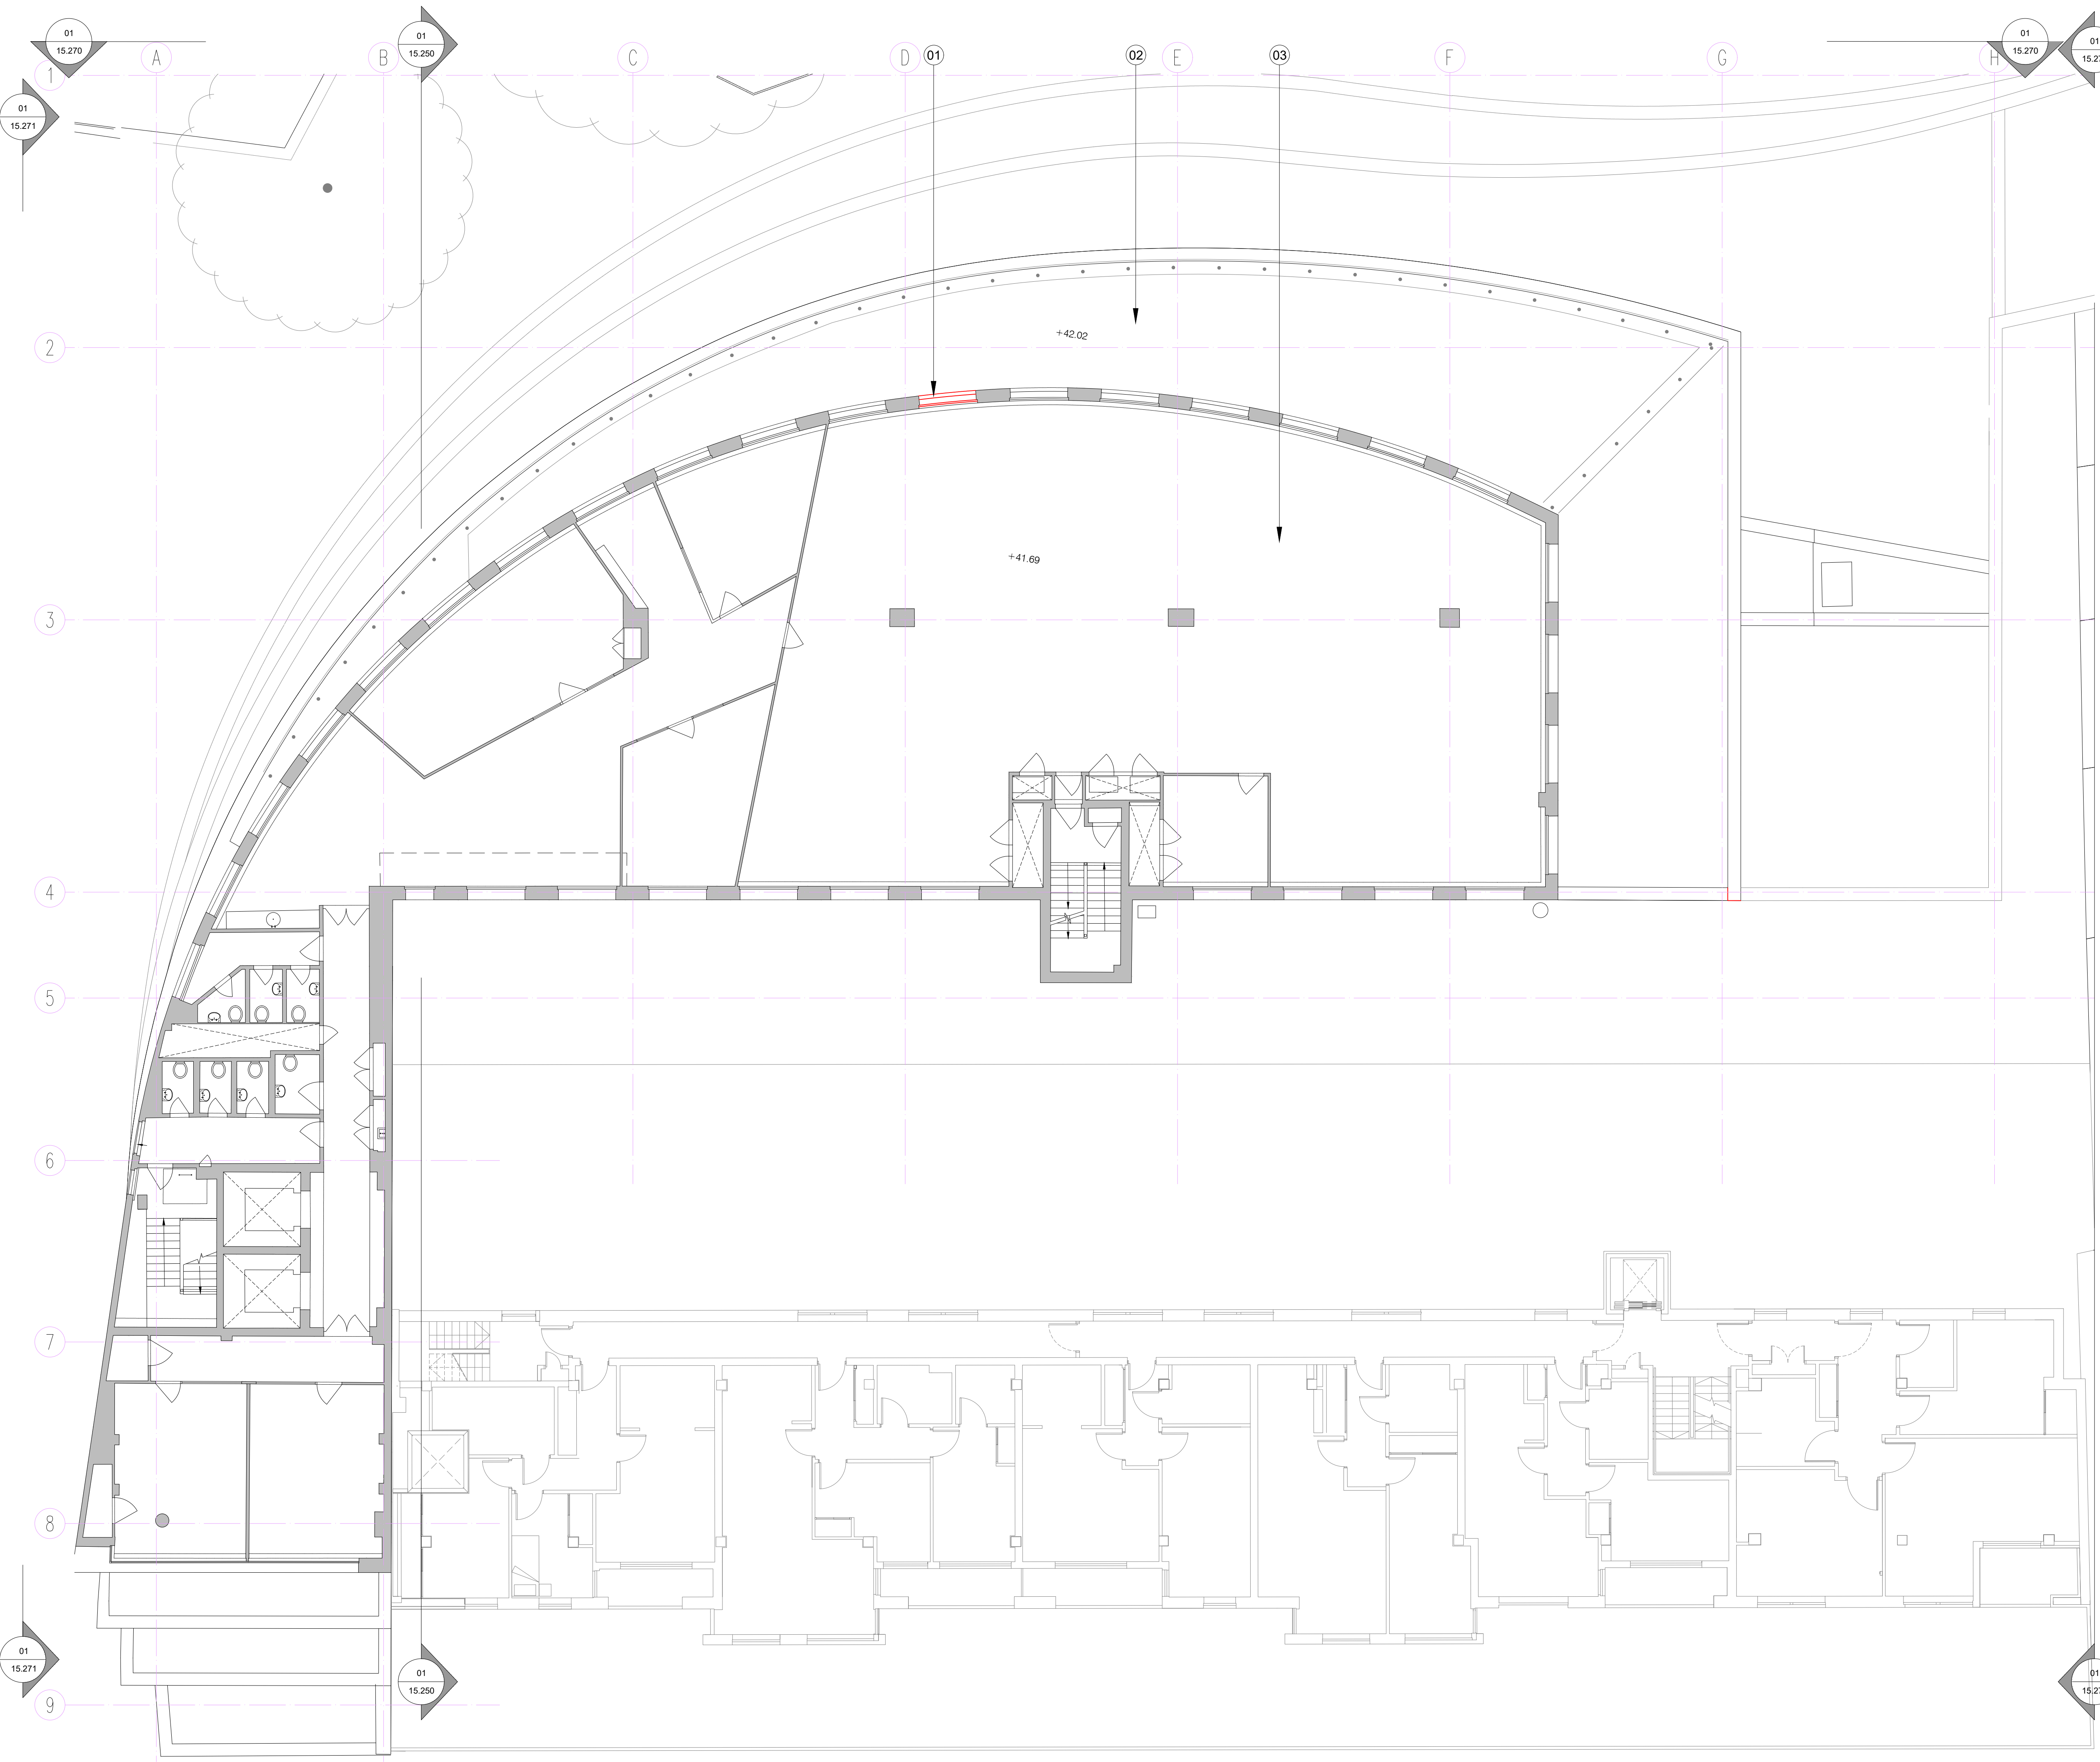

BARR GAZETAS

RIBA STAGE 2

Notes:

- 1. Existing window removed
- 2. Existing terrace
- 3. Existing B1 unit

Existing wall/column

Demolition

For Planning

Rev.	Description.	By	Date
P1	For Planning ----	AC	26.01.17

Client
Castlehaven Row Ltd


Project
Camden Wharf

Title
DemolitionThird Floor Plan

Project No.	Drawing No.	Rev.
1524.1	15.201	P1
Scale	1:100 @ A1	1:200 @ A3
Drawn	Checked	Date
GV	TJ	18.05.16

Do not scale from this drawing. The Contractor is to take and check all dimensions on site before work commences. Discrepancies must be reported to the Architect. Subcontractors must verify all dimensions on site before making a shop drawing or commencing manufacturing. This drawing is copyright. ©

© Copyright Barr Gazetas Ltd.
19 Heddons Street, London. W1B 4BG
Phone: 020 7636 5581
www.barrgazetas.com

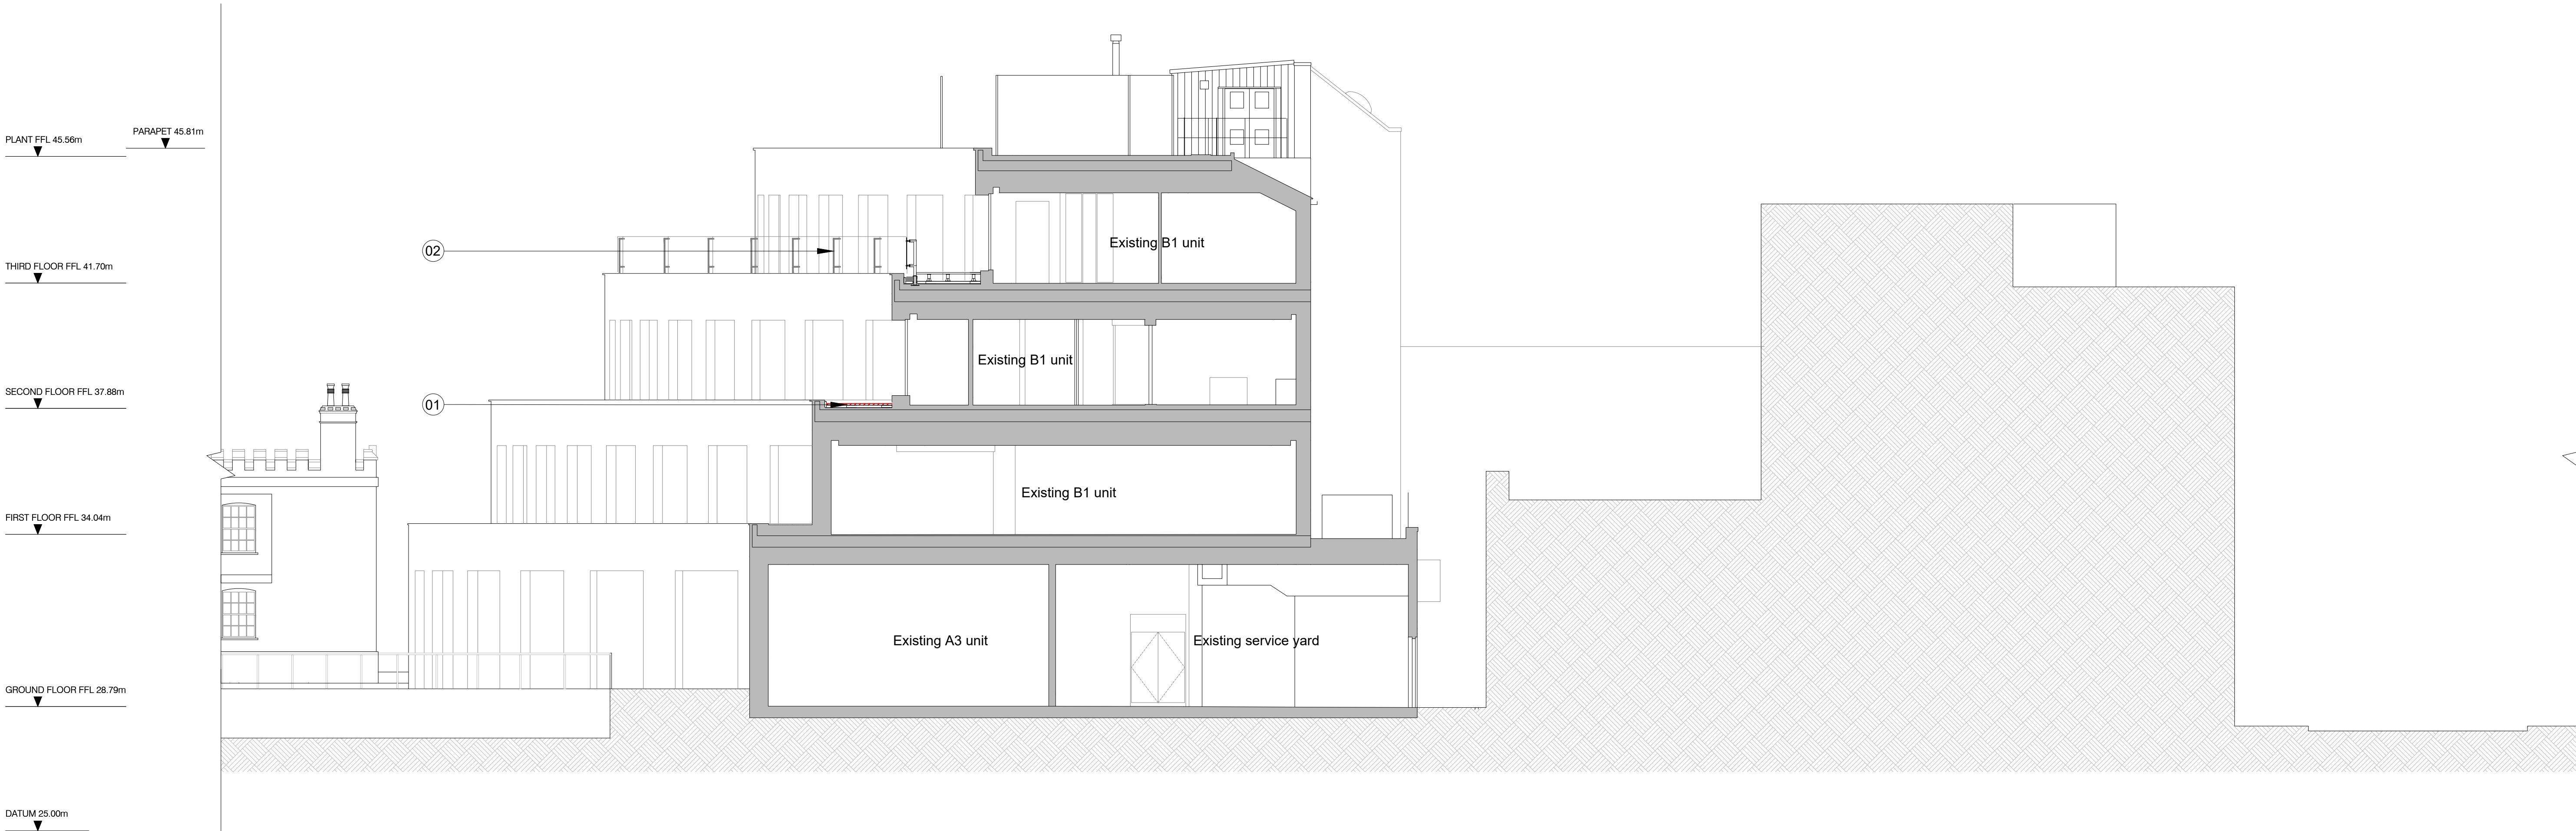

Grade II Listed Lock Keepers Cottage Camden Wharf Jamestown Road Building

01
15_200

Demolition Section C-C

Scale 1:200 @ A3


Notes:

- Existing roof finish removed
- Existing glass and metal balustrade

Demolition

Ground/existing site outline

Existing wall/column

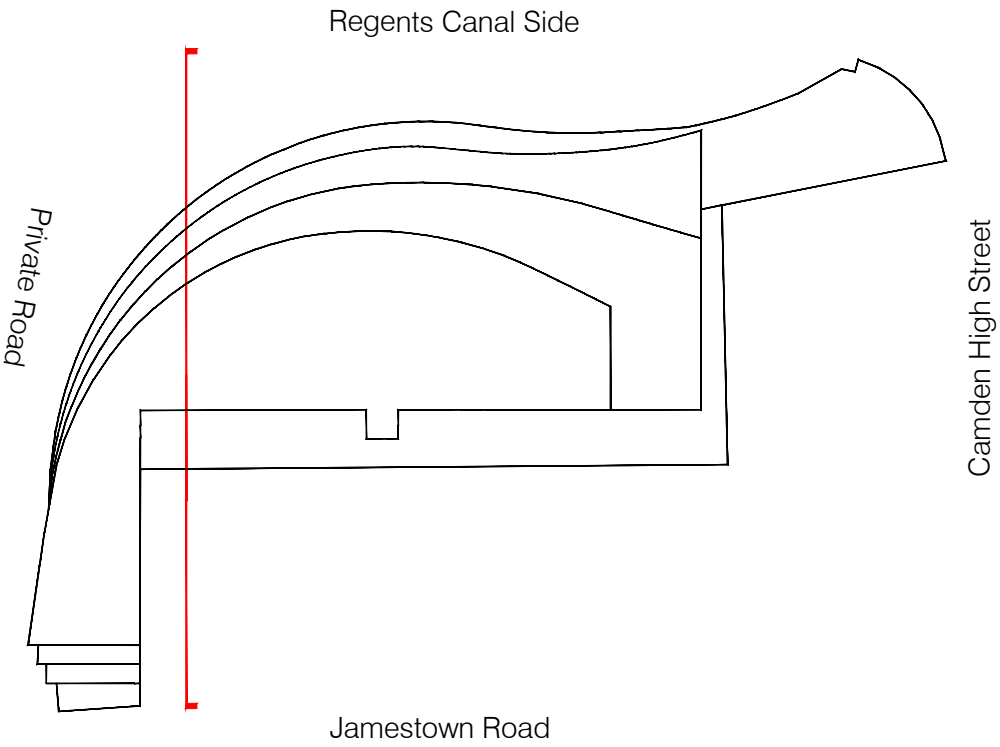

For Planning

Rev.	Description.	By	Date
P1	For Planning ----	AC	26.01.17

Client

Castlehaven Row Ltd

Project

Camden Wharf

Title

Demolition Section C-C


Project No.	Drawing No.	Rev.
1524.1	15.250	P1
Scale	1:100 @ A1	1:200 @ A3
Drawn	Checked	Date
GV	TJ	26.07.16

Do not scale from this drawing. The Contractor is to take and check all dimensions on site before work commences. Discrepancies must be reported to the Architect. Subcontractors must verify all dimensions on site before making a shop drawing or commencing manufacturing. This drawing is copyright. ©



01 Demolition Regents Canal Elevation
15.200 Scale 1:200 @ A3

- Notes:
- 1. Existing windows removed
 - 2. Existing balustrade

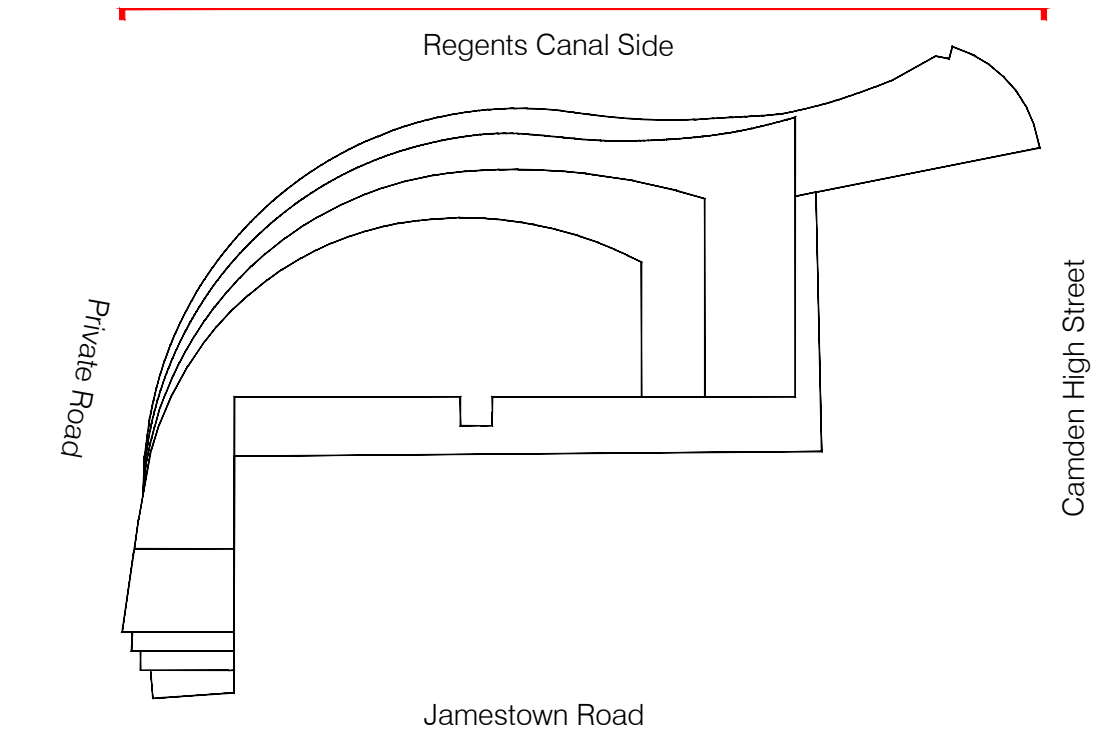

For Planning

Rev.	Description.	By	Date
P2	For Planning ----	AC	26.01.17

Client
Castlehaven Row Ltd

Project
Camden Wharf

Title
Demolition Regents Canal
Elevation


Project No.	Drawing No.	Rev.
1524.1	15.270	P2
Scale Drawn GV	1:100 @ A1 Checked TJ	1:200 @ A3 Date 26.07.16

Do not scale from this drawing. The Contractor is to take and check all dimensions on site before work commences. Discrepancies must be reported to the Architect. Subcontractors must verify all dimensions on site before making a shop drawing or commencing manufacturing. This drawing is copyright. ©



01 Demolition Private Road Elevation
15.200 Scale 1:200 @ A3

- Notes:
- Existing glass and metal balustrade
 - Existing window/s removed

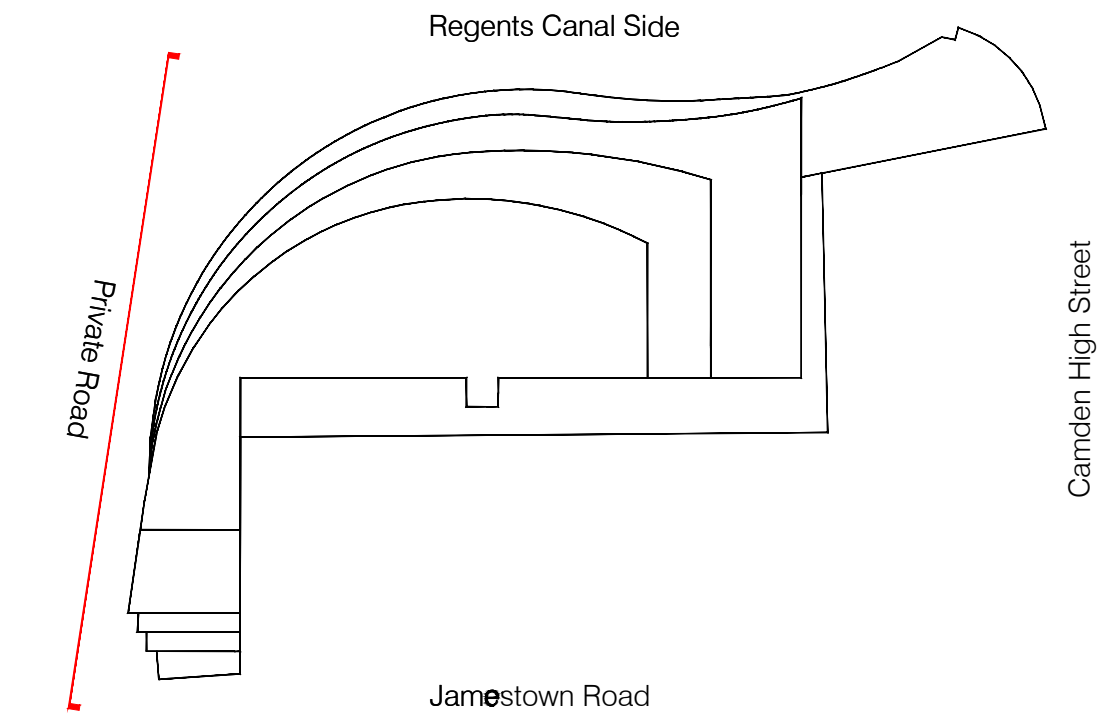

For Planning

Rev.	Description.	By	Date
P2	For Planning ----	AC	26.01.17


Client
Castlehaven Row Ltd

Project
Camden Wharf

Title
Demolition Private Road Elevation



Project No.	Drawing No.	Rev.
1524.1	15.271	P2
Scale	1:100 @ A1	1:200 @ A3
Drawn	Checked	Date
GV	TJ	26.07.16

Do not scale from this drawing. The Contractor is to take and check all dimensions on site before work commences. Discrepancies must be reported to the Architect. Subcontractors must verify all dimensions on site before making a shop drawing or commencing manufacturing. This drawing is copyright. ©

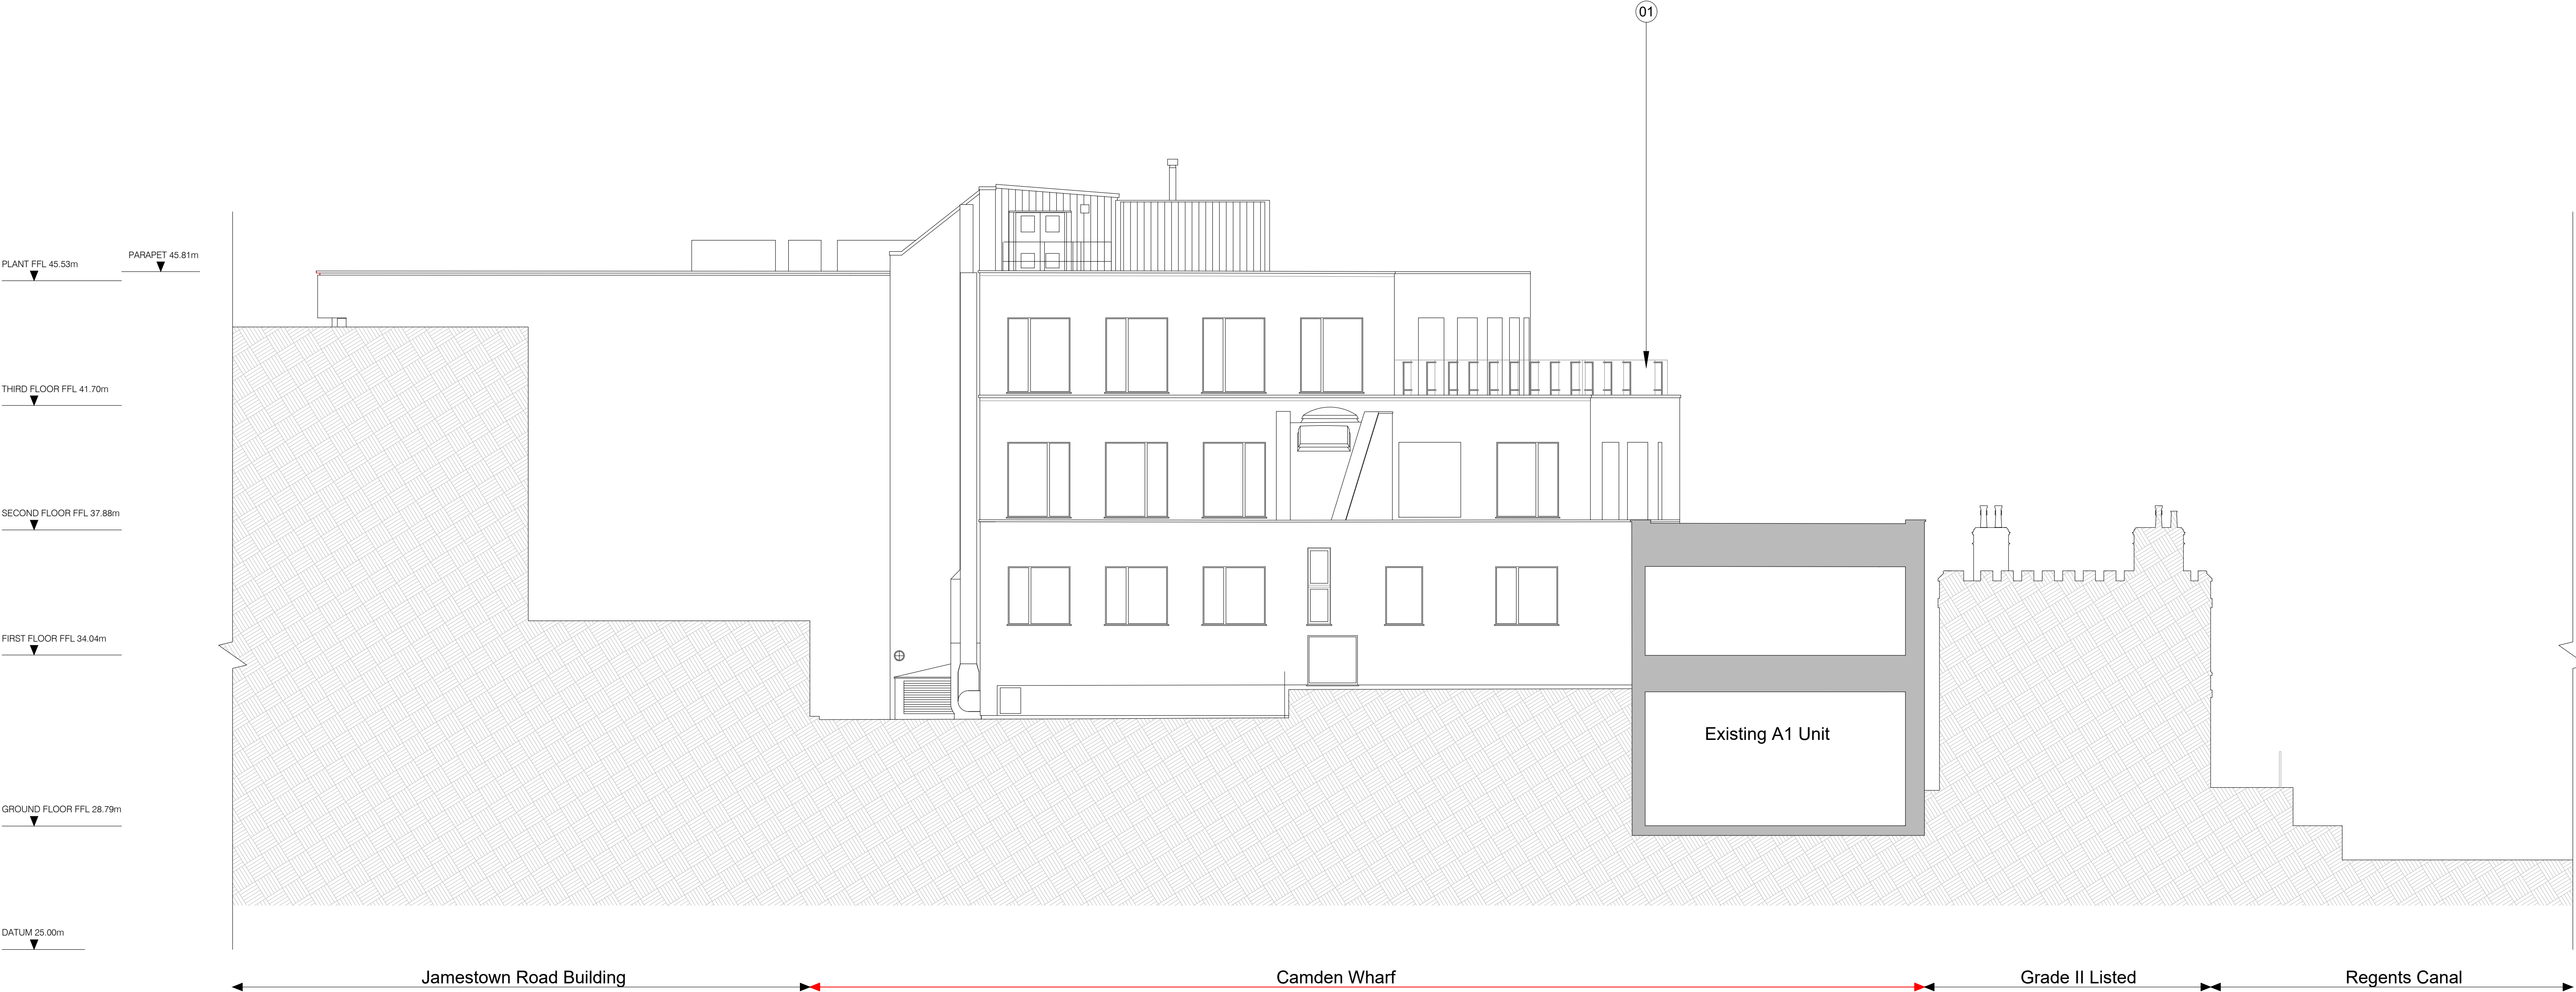

01 Demolition Regents Canal Elevation
15.200 Scale 1:200 @ A3

- Notes:
- Existing glass and metal balustrade

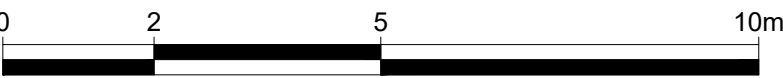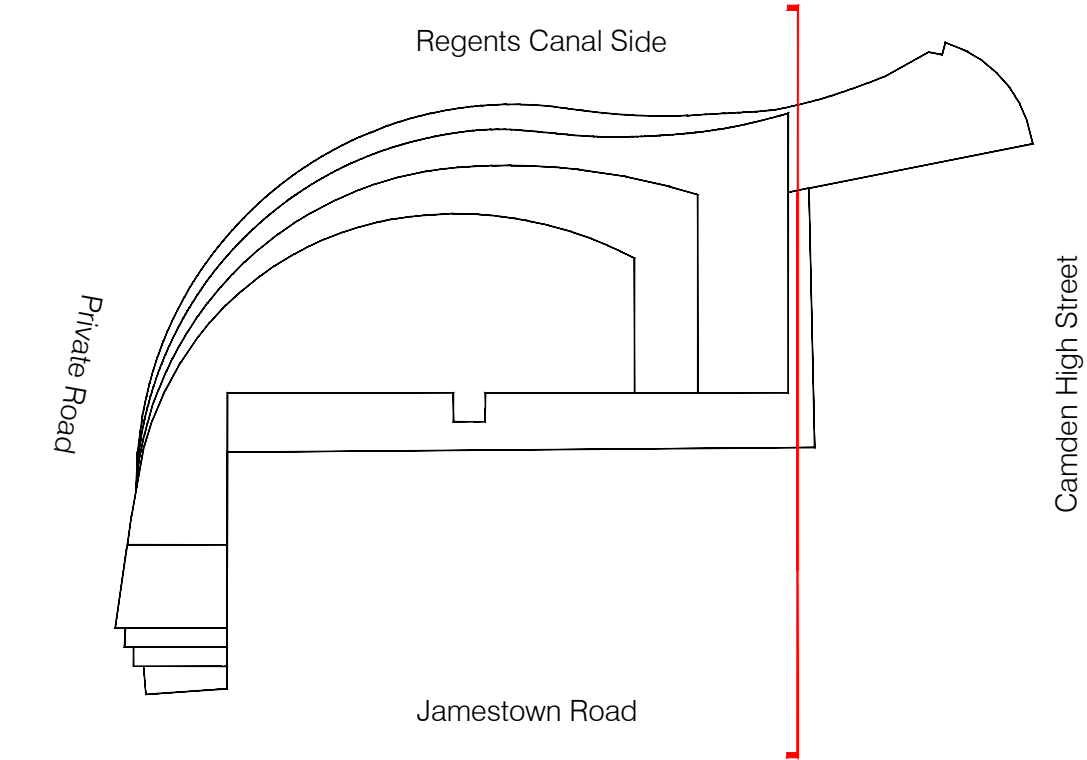

For Planning

Rev.	Description.	By	Date
P2	For Planning ----	AC	26.01.17


Client
Castlehaven Row Ltd

Project
Camden Wharf

Title
Demolition Camden High Street Elevation

Project No.	Drawing No.	Rev.
1524.1	15.272	P2
Scale	1:100 @ A1	1:200 @ A3
Drawn	Checked	Date
GV	TJ	26.07.16

Do not scale from this drawing. The Contractor is to take and check all dimensions on site before work commences. Discrepancies must be reported to the Architect. Subcontractors must verify all dimensions on site before making a shop drawing or commencing manufacturing. This drawing is copyright. ©

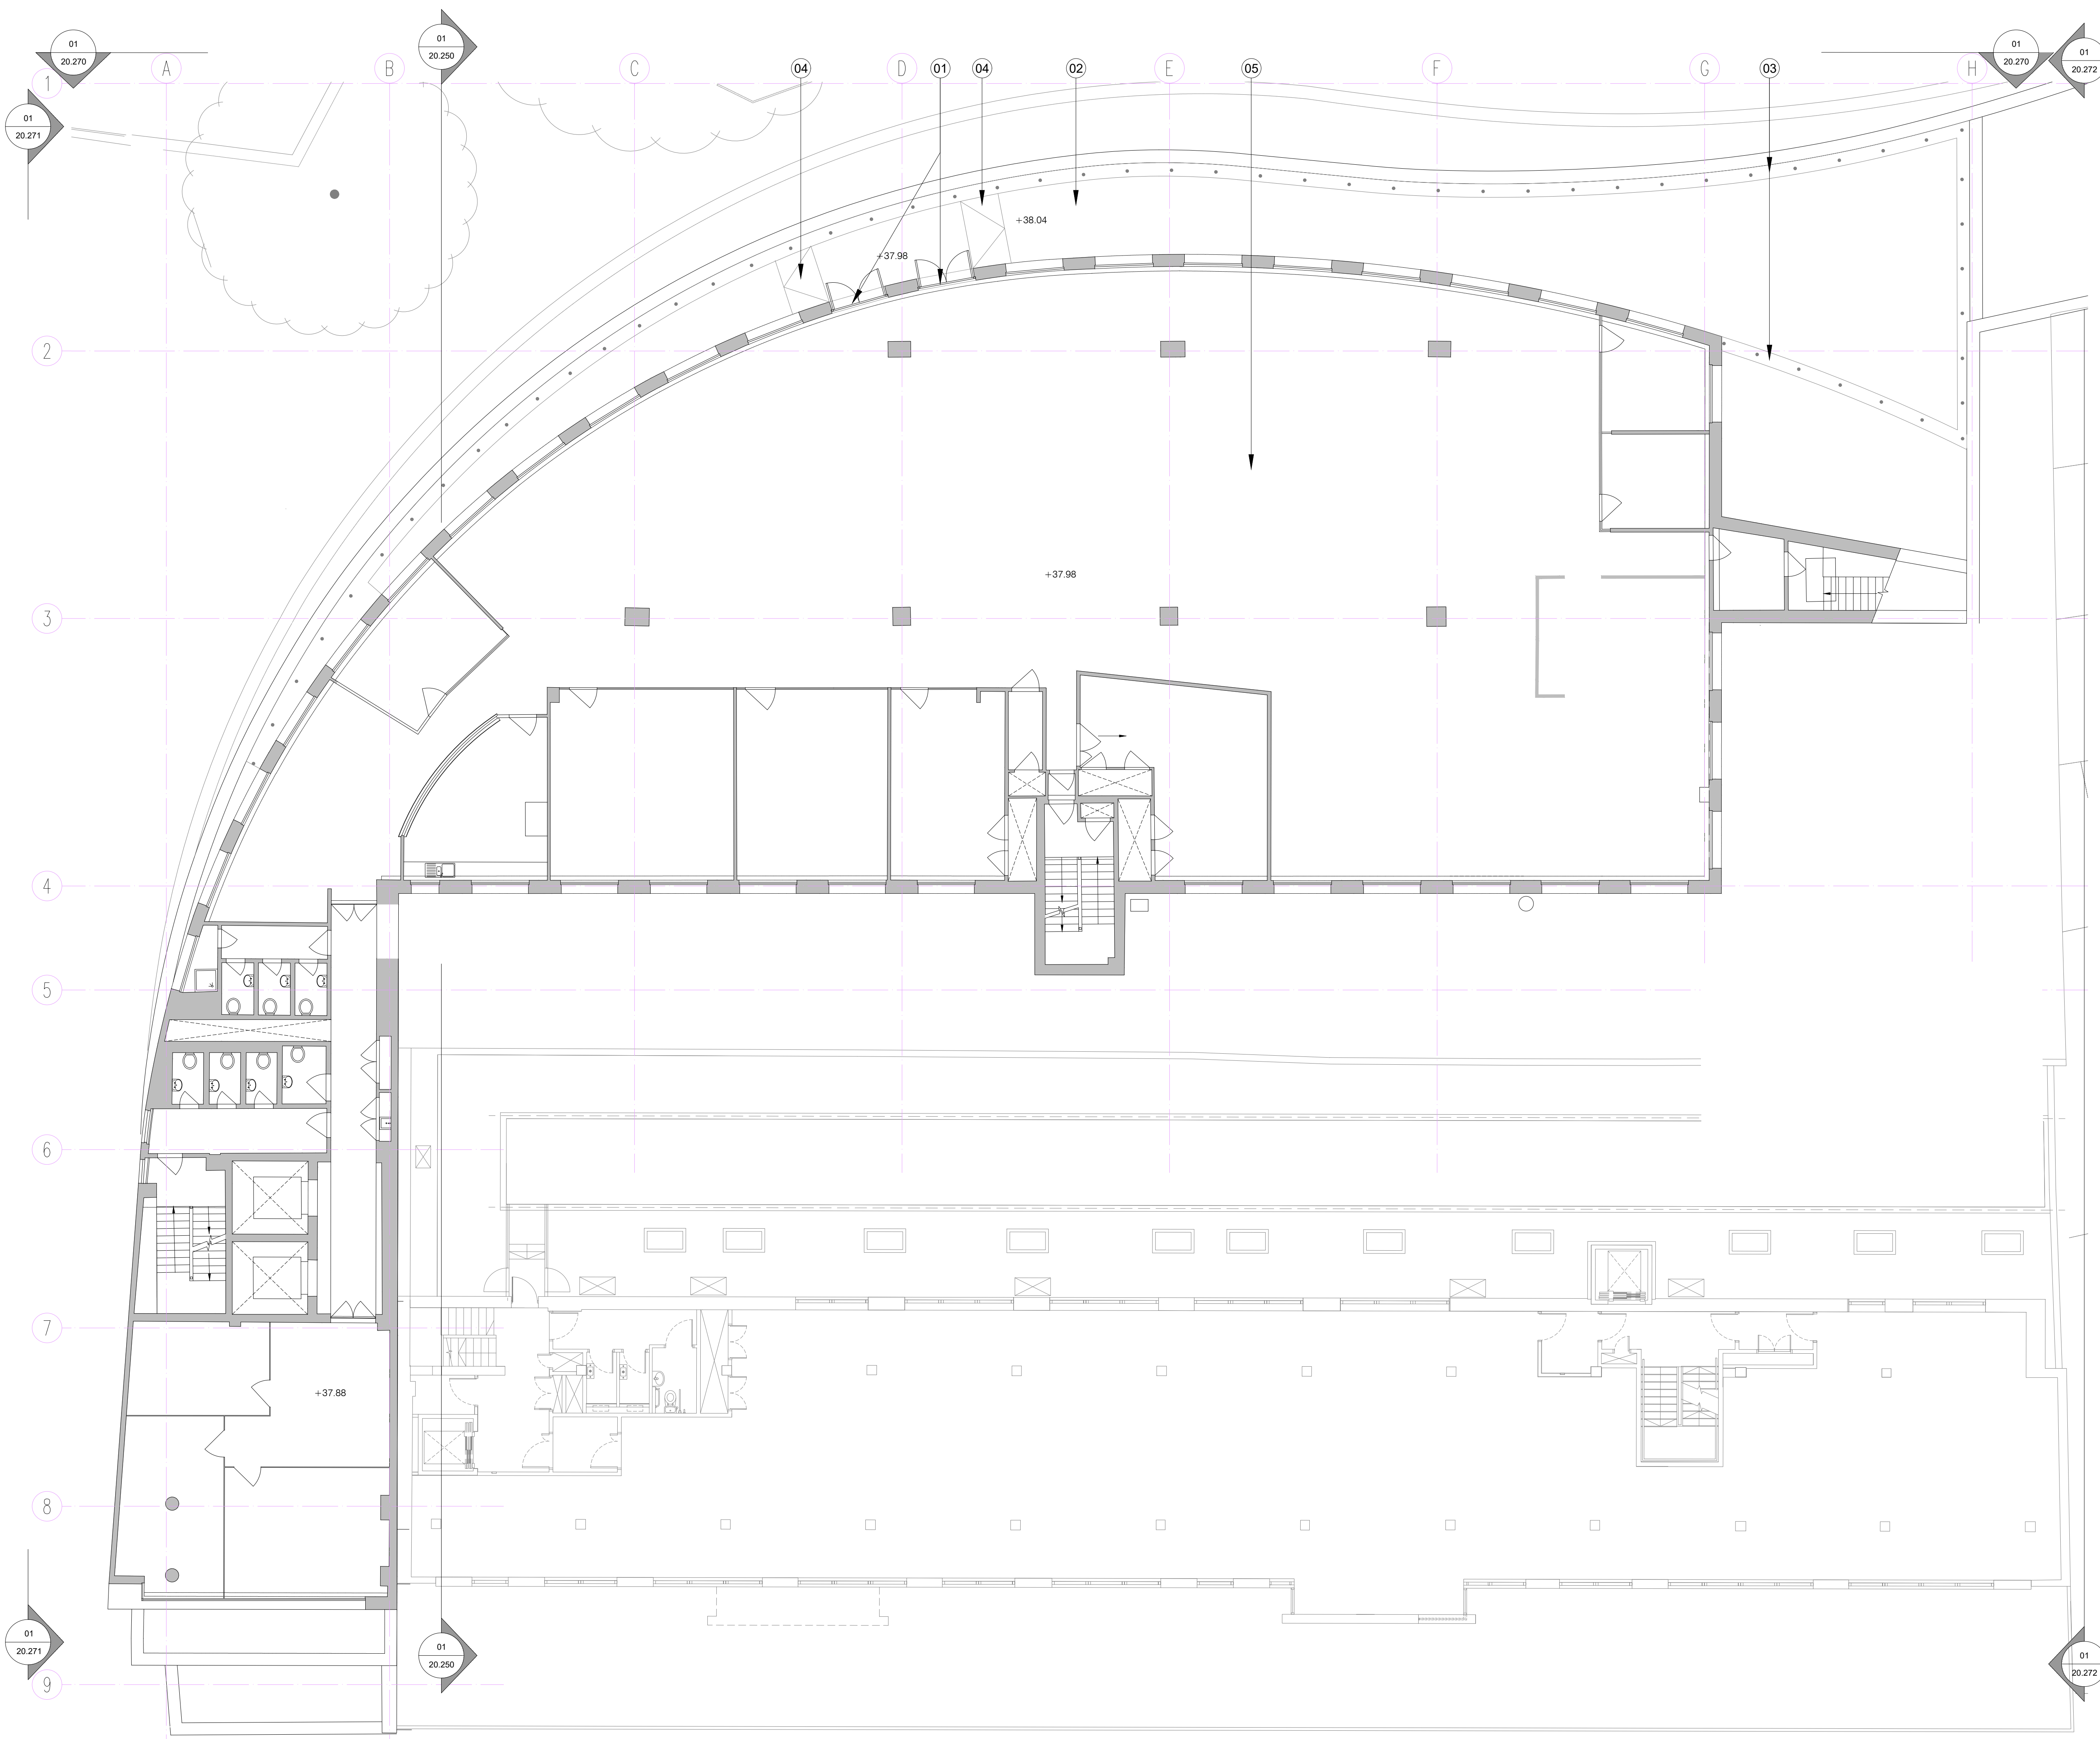


BARR GAZETAS

RIBA STAGE 2

Key:
Existing wall/column

- Notes:
1. New aluminium framed PPC framed glazed doors. colour to match existing adjacent curtain walling.
 2. New terrace. Finish to match 3F terrace
 3. New glass and metal balustrade to match the one at 3F
 4. New ramped finishes
 5. Existing B1 unit

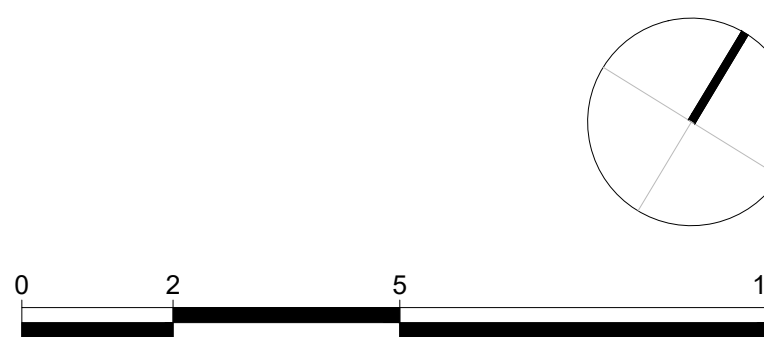

For Planning

Rev.	Description.	By	Date
P2	For Planning ----	AC	26.01.17

Client
Castlehaven Row Ltd


Project
Camden Wharf

Title
Proposed Second Floor Plan

Project No.	Drawing No.	Rev.
1524.1	20.200	P2
Scale	1:100 @ A1	1:200 @ A3
Drawn	Checked	Date
GV	TJ	19.04.16

Do not scale from this drawing. The Contractor is to take and check all dimensions on site before work commences. Discrepancies must be reported to the Architect. Subcontractors must verify all dimensions on site before making a shop drawing or commencing manufacturing. This drawing is copyright. ©

© Copyright Barr Gazetas Ltd.
19 Heddons Street, London. W1B 4BG
Phone: 020 7636 5581
www.bargazetas.com

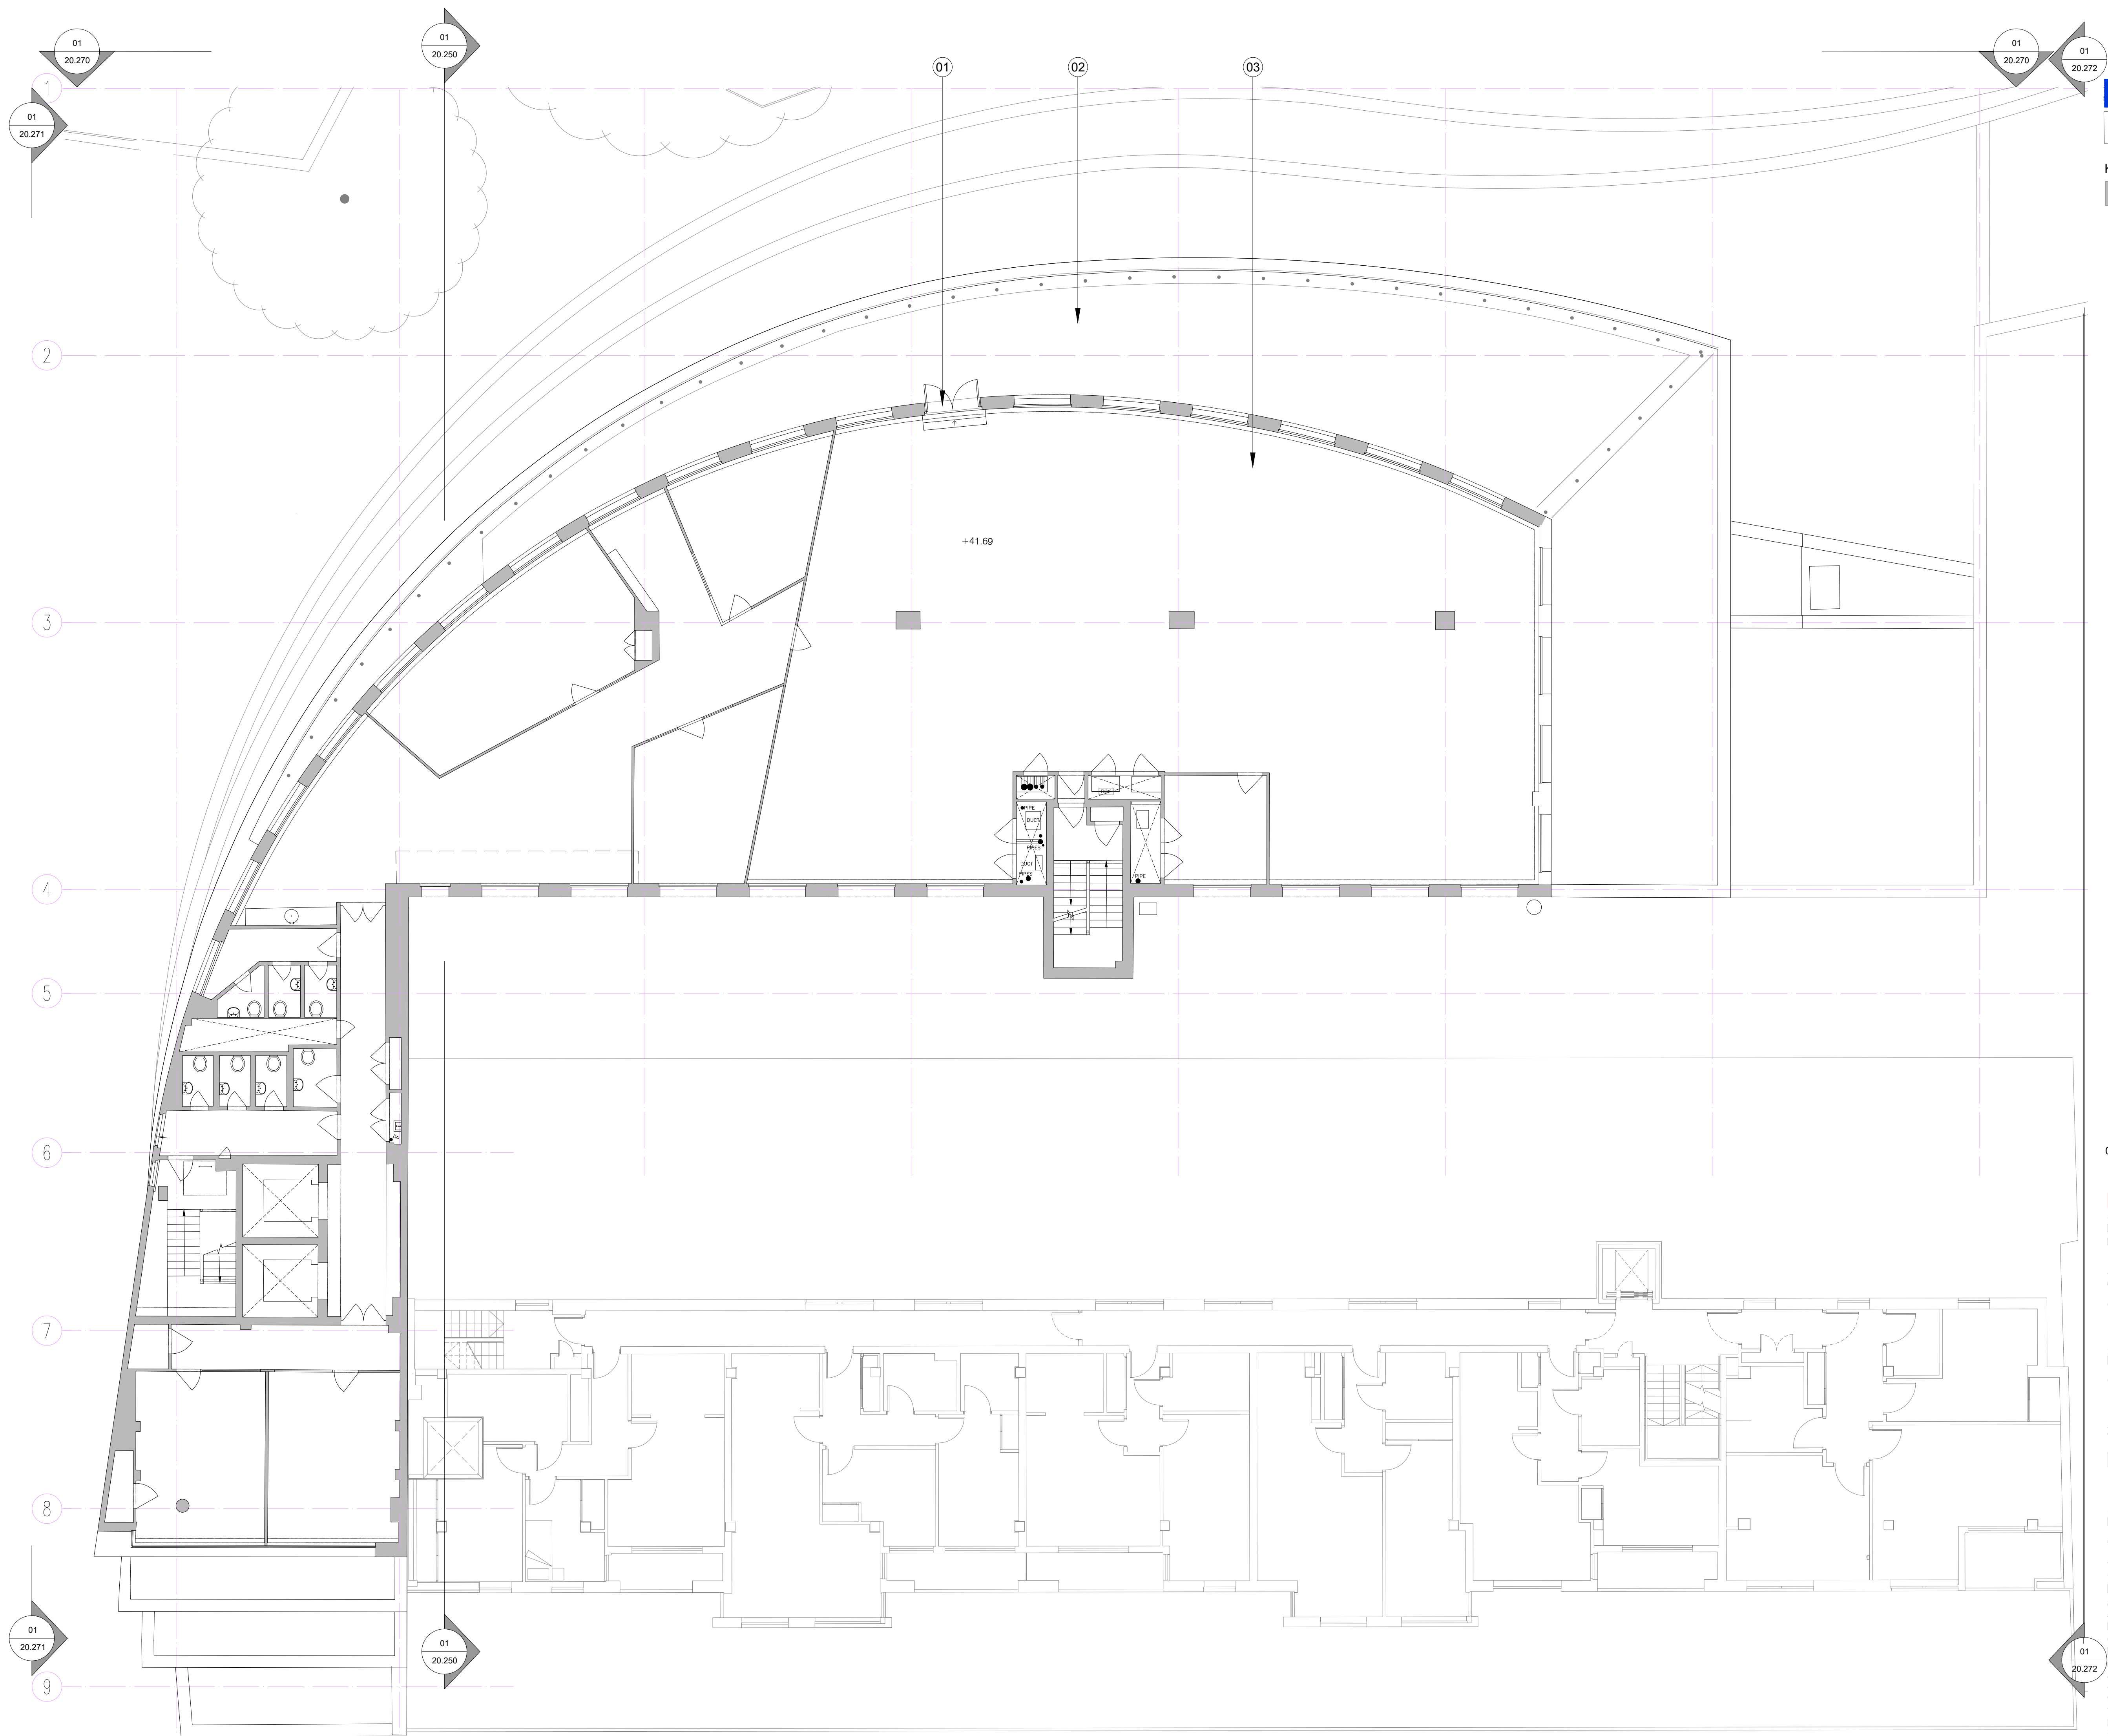

BARR GAZETAS

RIBA STAGE 2

Key:

Existing wall/column

- Notes:
1. New aluminium PPC framed glazed doors. Colour to match existing adjacent curtain walling.
 2. Existing Terrace
 3. Existing B1 unit

For Planning

Rev.	Description.	By	Date
P1	For Planning ----	AC	26.01.17

Client
Castlehaven Row Ltd


Project
Camden Wharf

Title
Proposed Third Floor Plan

Project No. 1524.1	Drawing No. 20.201	Rev. P1
Scale Drawn GV	1:100 @ A1 Checked TJ	1:200 @ A3 Date 19.04.16

Do not scale from this drawing. The Contractor is to take and check all dimensions on site before work commences. Discrepancies must be reported to the Architect. Subcontractors must verify all dimensions on site before making a shop drawing or commencing manufacturing. This drawing is copyright. ©

© Copyright Barr Gazetas Ltd.
19 Heddon Street, London. W1B 4BG
Phone: 020 7636 5581
www.barrgazetas.com

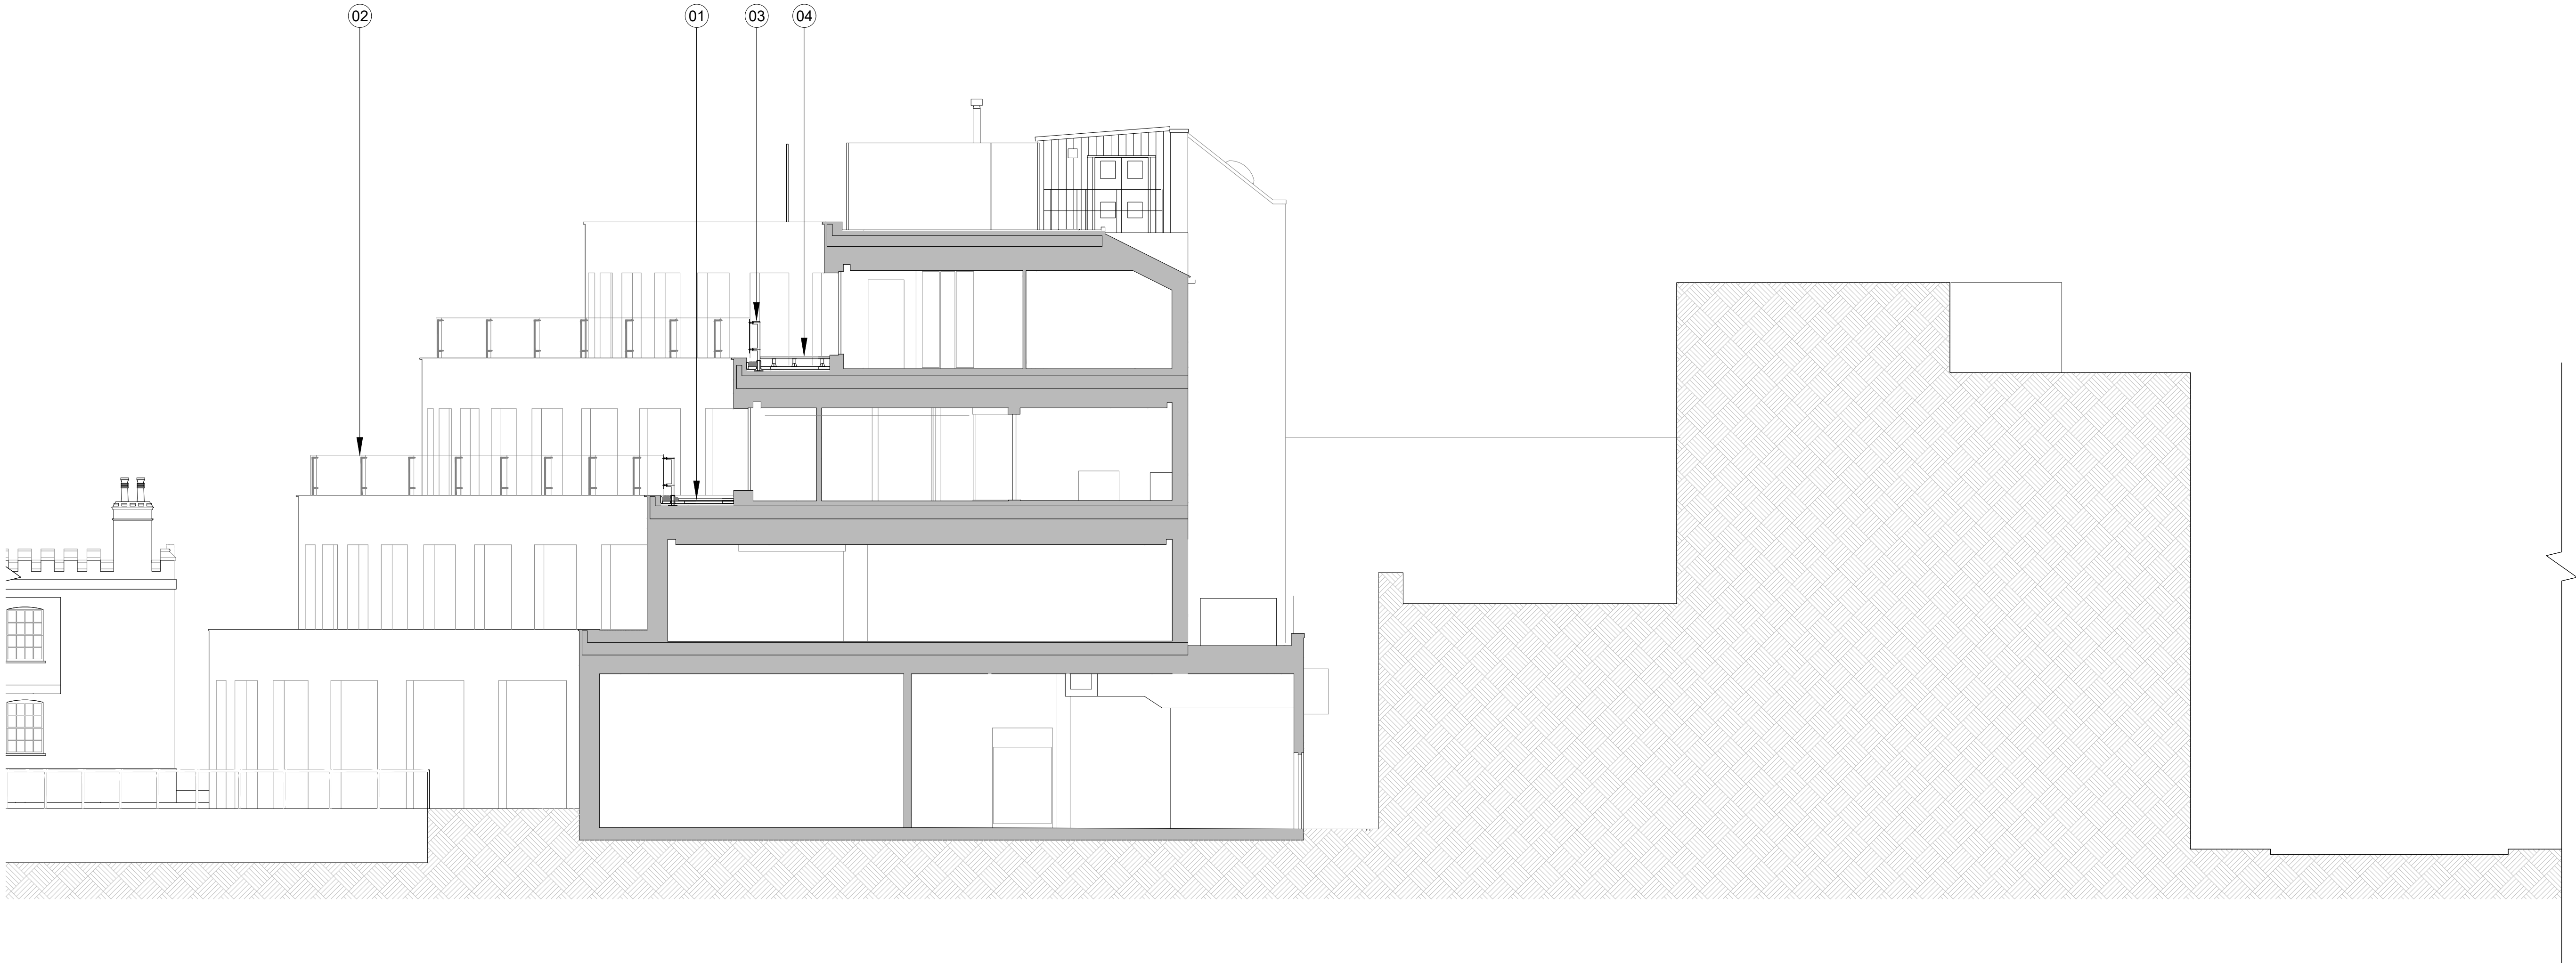

← Grade II Listed

Lock Keepers Cottage

→ Camden Wharf

→ Jamestown Road Building

→

01

20_200

Proposed Section C-C

Scale 1:200 @ A3

Key:

Ground/existing site outline

Existing wall/column



- Notes:
1.

New terrace. Finish to match 3F terrace
2.

New glass and metal balustrade to match the one at 3F
3.

Existing glass and metal balustrade
4.

Existing terrace at 3F

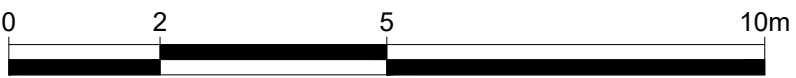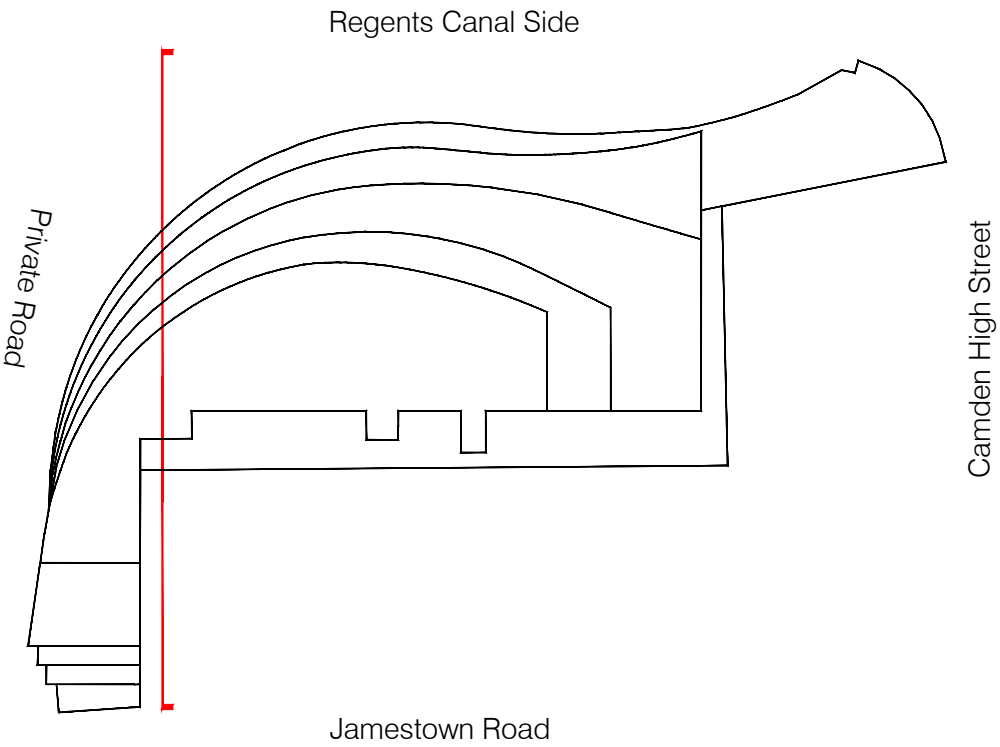

For Planning					
Rev.	Description.	By	Date		
P1	For Planning ----	GV	26.01.17		

Client

Castlehaven Row Ltd

Project

Camden Wharf

Title

Proposed Section C-C

Project No.	Drawing No.	Rev.
1524.1	20.250	P1
Scale	1:100 @ A1	1:200 @ A3
Drawn	Checked	Date
GV	TJ	31.05.16

Do not scale from this drawing. The Contractor is to take and check all dimensions on site before work commences. Discrepancies must be reported to the Architect. Subcontractors must verify all dimensions on site before making a shop drawing or commencing manufacturing. This drawing is copyright. ©




01
20.200

Proposed Regents Canal Elevation

Scale 1:200 @ A3

Notes:

1. New aluminium PPC framed glazed doors. Colour to match existing adjacent curtain walling.Existing glass and metal balustrade
2. New glass and metal balustrade to match the one at 3F

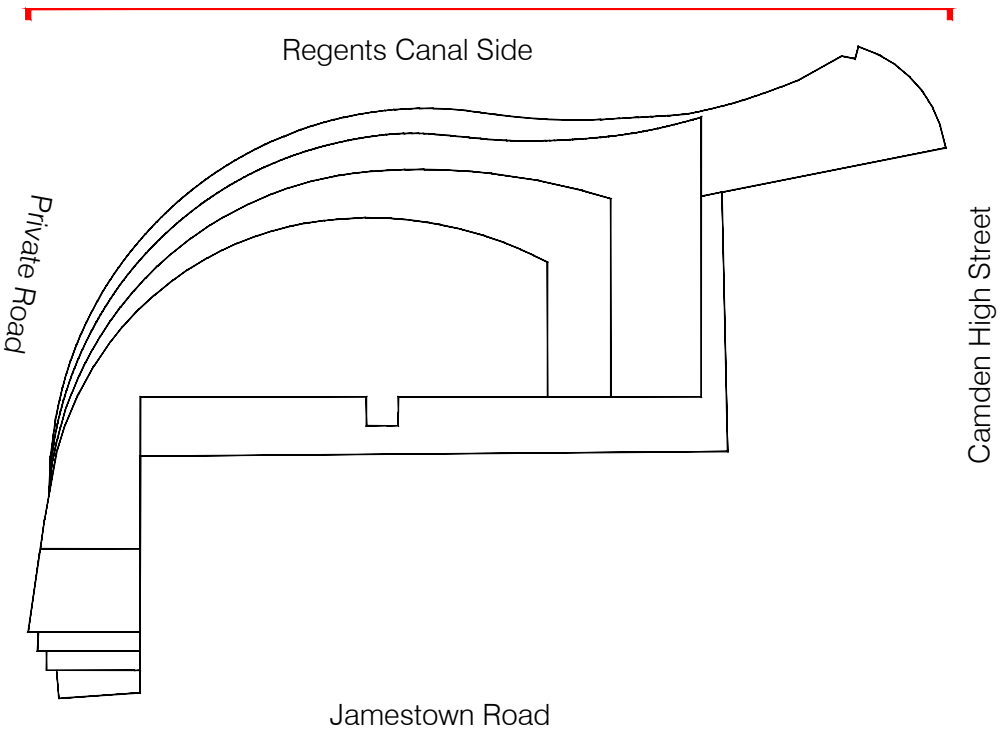

For Planning

Rev.	Description.	By	Date
P2	For Planning ----	Ac	26.01.17

Client

Castlehaven Row Ltd

Project

Camden Wharf

Title

Proposed Regents Canal Elevation

Project No.	Drawing No.	Rev.
1524.1	20.270	P2
Scale	1:100 @ A1	1:200 @ A3
Drawn	Checked	Date
GV	TJ	19.05.16


Do not scale from this drawing. The Contractor is to take and check all dimensions on site before work commences. Discrepancies must be reported to the Architect. Subcontractors must verify all dimensions on site before making a shop drawing or commencing manufacturing. This drawing is copyright. ©



01
20.200

Proposed Private Road Elevation
Scale 1:200 @ A3

- Notes:
- 1. Existing glass and metal balustrade
 - 2. New glass and metal balustrade to match the one at 3F
 - 3. New aluminium PPC framed glazed doors. Colour to match existing adjacent curtain walling.

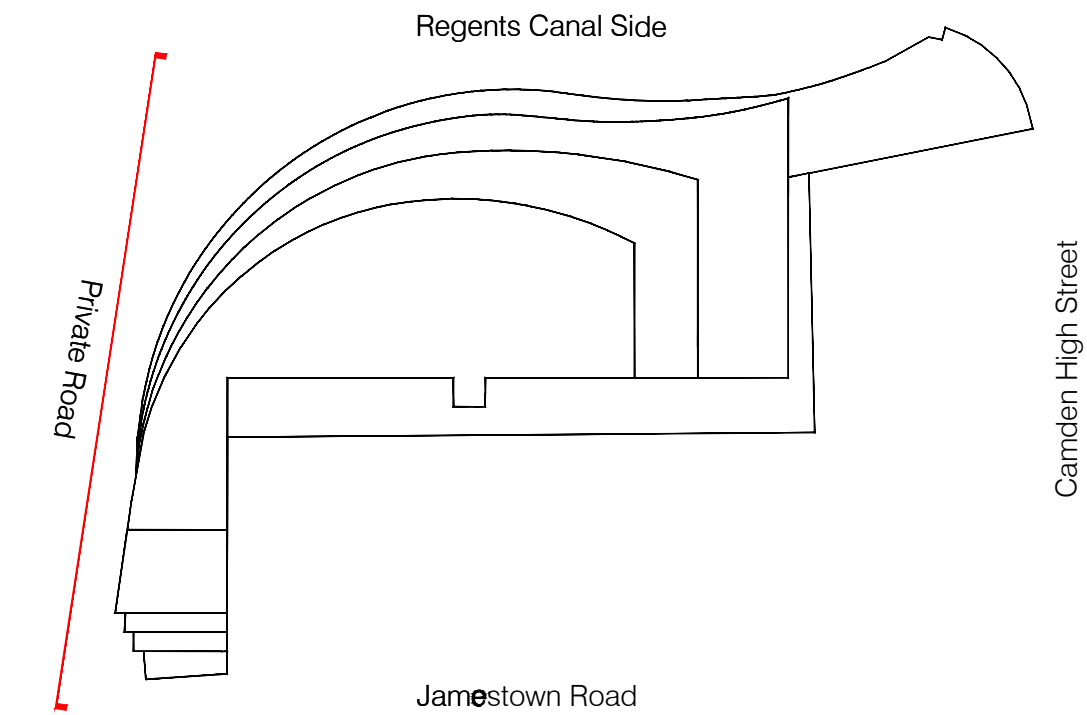

For Planning			
Rev.	Description.	By	Date
P2	For Planning ----	AC	26.01.17


Client
Castlehaven Row Ltd

Project
Camden Wharf

Title
Proposed Private Road Elevation

Project No.	Drawing No.	Rev.
1524.1	20.271	P2
Scale	1:100 @ A1	1:200 @ A3
Drawn	Checked	Date
GV	TJ	19.05.16

Do not scale from this drawing. The Contractor is to take and check all dimensions on site before work commences. Discrepancies must be reported to the Architect. Subcontractors must verify all dimensions on site before making a shop drawing or commencing manufacturing. This drawing is copyright. ©

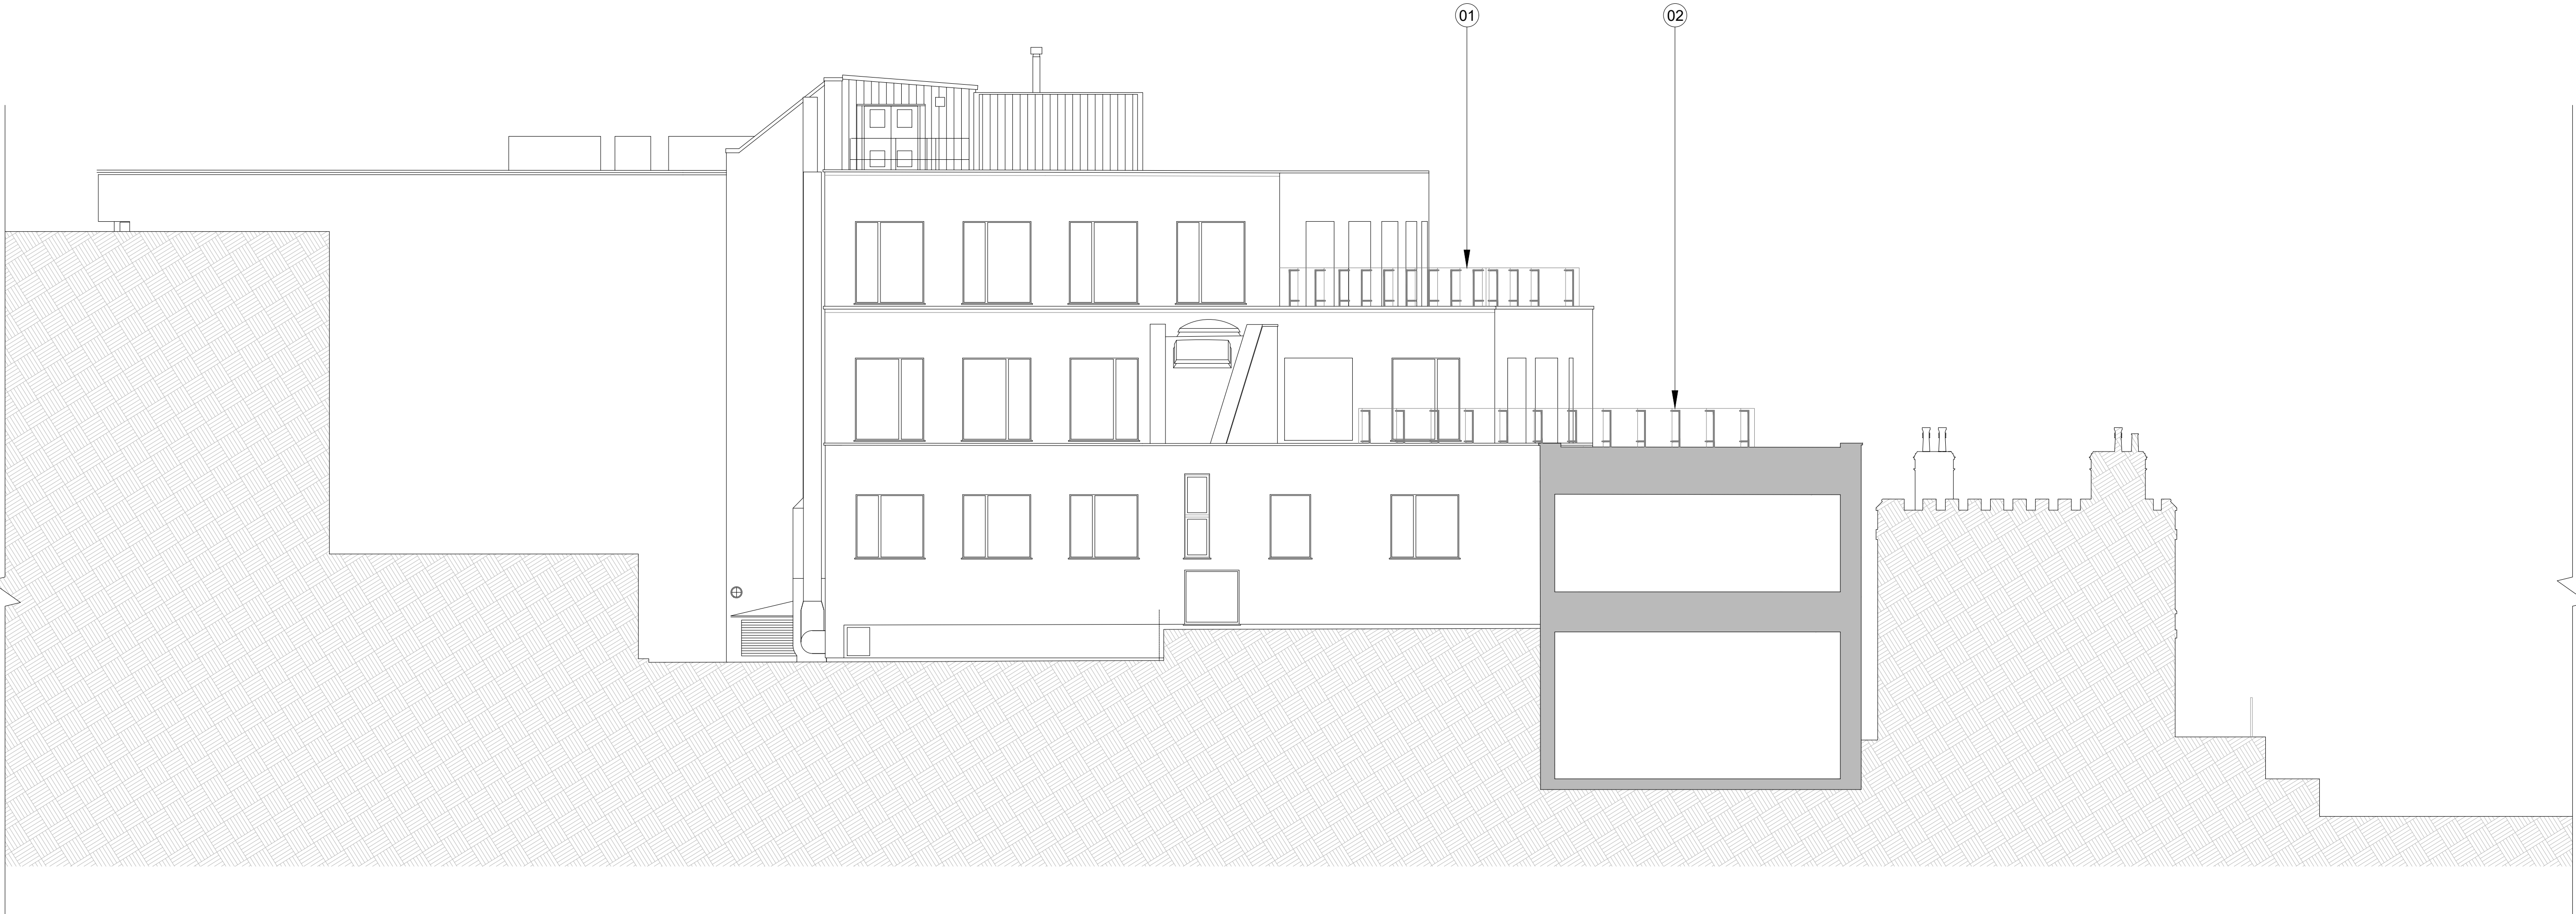

Jamestown Road Building

Camden Wharf

Grade II Listed
Lock Keepers Cottage

Regents Canal

01

20.200

Proposed Regents Canal Elevation

Scale 1:200 @ A3

- Notes:
- Existing glass and metal balustrade
 - New glass and metal balustrade to match the one at 3F



For Planning

Rev.	Description.	By	Date
P2	For Planning ----	Ac	26.01.17

Client
Castlehaven Row Ltd

Project
Camden Wharf

Title
Proposed Camden High Street Elevation

Project No.	Drawing No.	Rev.
1524.1	20.272	P2
Scale	1:100 @ A1	1:200 @ A3
Drawn	Checked	Date
GV	TJ	19.05.16

Do not scale from this drawing. The Contractor is to take and check all dimensions on site before work commences. Discrepancies must be reported to the Architect. Subcontractors must verify all dimensions on site before making a shop drawing or commencing manufacturing. This drawing is copyright. ©

© Copyright Barr Gazetas Ltd.
19 Heddons Street, London. W1B 4BG
Phone: 020 7636 5581
www.bargazetas.com

